


Date: 2/2/2022 **Project:** 11600 Arbor Lakes Pkwy
Comments:
Proposed Traffic Device Layout (Not By P.E.)
Doran
11600 Arbor Lakes Pkwy N.
Maple Grove, MN

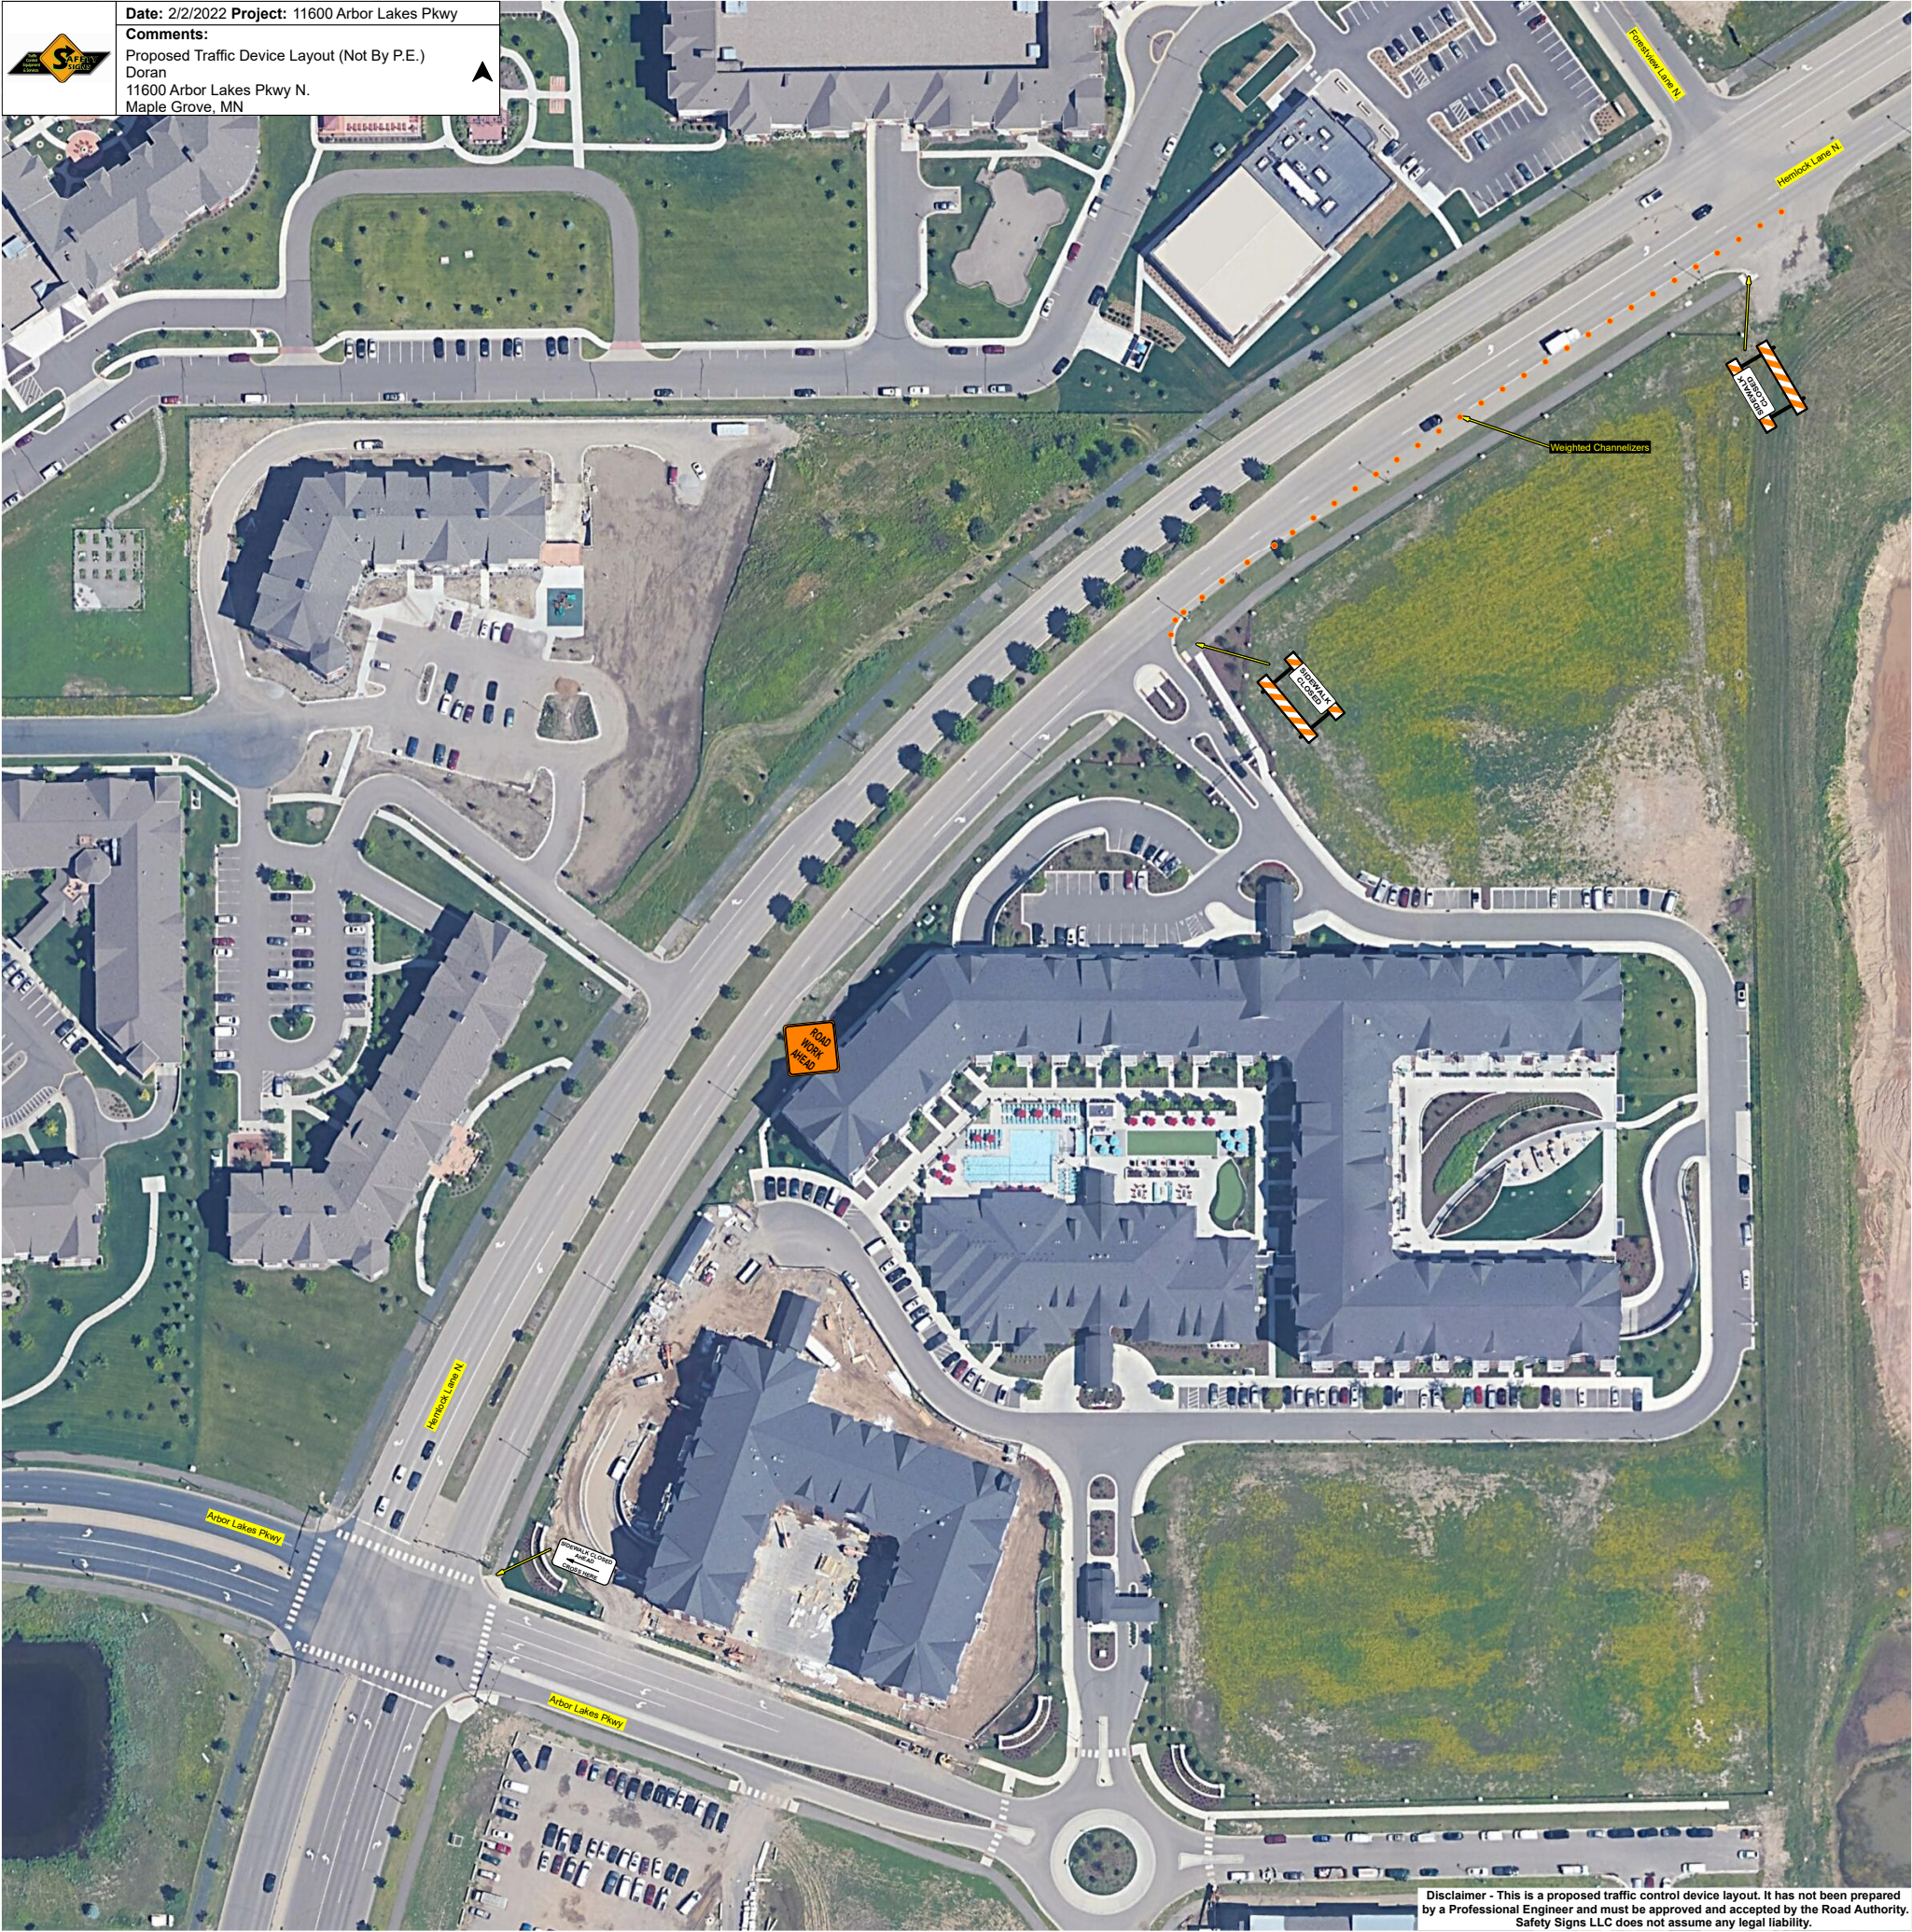

Disclaimer - This is a proposed traffic control device layout. It has not been prepared by a Professional Engineer and must be approved and accepted by the Road Authority. Safety Signs LLC does not assume any legal liability.