


Untitled Map

Legend

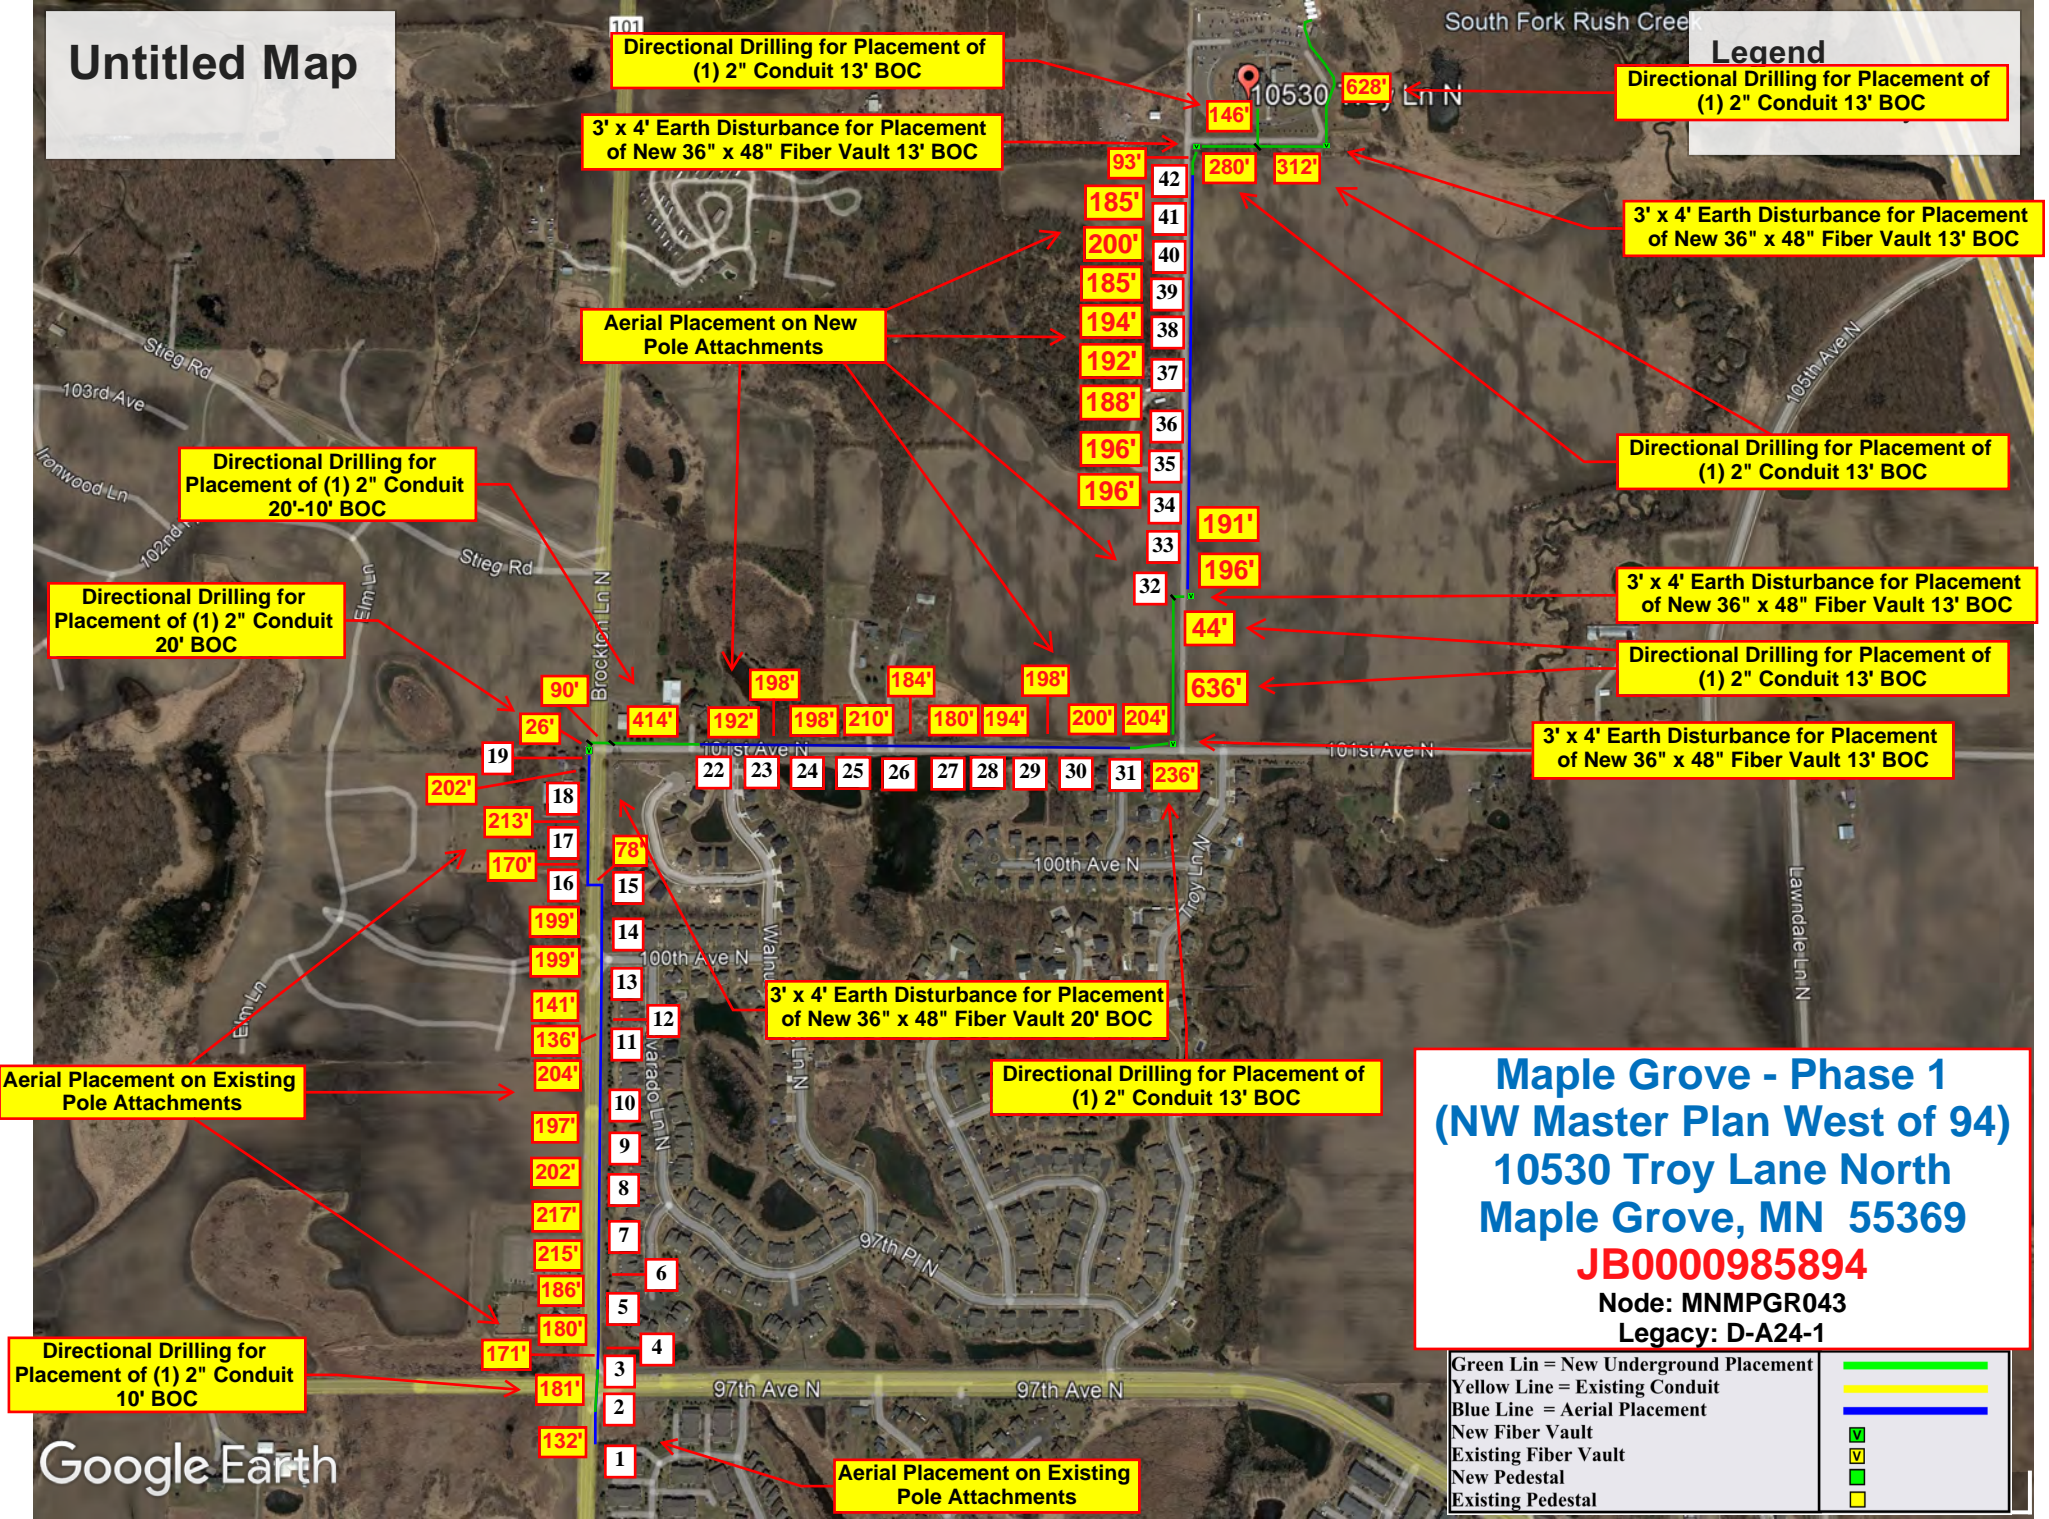


Maple Grove - Phase 1
(NW Master Plan West of 94)
10530 Troy Lane North
Maple Grove, MN 55369
JB0000985894
Node: MNMPGR043
Legacy: D-A24-1

Green Lin = New Underground Placement	
Yellow Line = Existing Conduit	
Blue Line = Aerial Placement	
New Fiber Vault	
Existing Fiber Vault	
New Pedestal	
Existing Pedestal	


Maple Grove - Phase 1
(NW Master Plan West of 94)
10530 Troy Lane North
Maple Grove, MN 55369
JB0000985894
 Node: MNMPGR043
 Legacy: D-A24-1

Green Lin = New Underground Placement	
Yellow Line = Existing Conduit	
Blue Line = Aerial Placement	
New Fiber Vault	
Existing Fiber Vault	
New Pedestal	
Existing Pedestal	

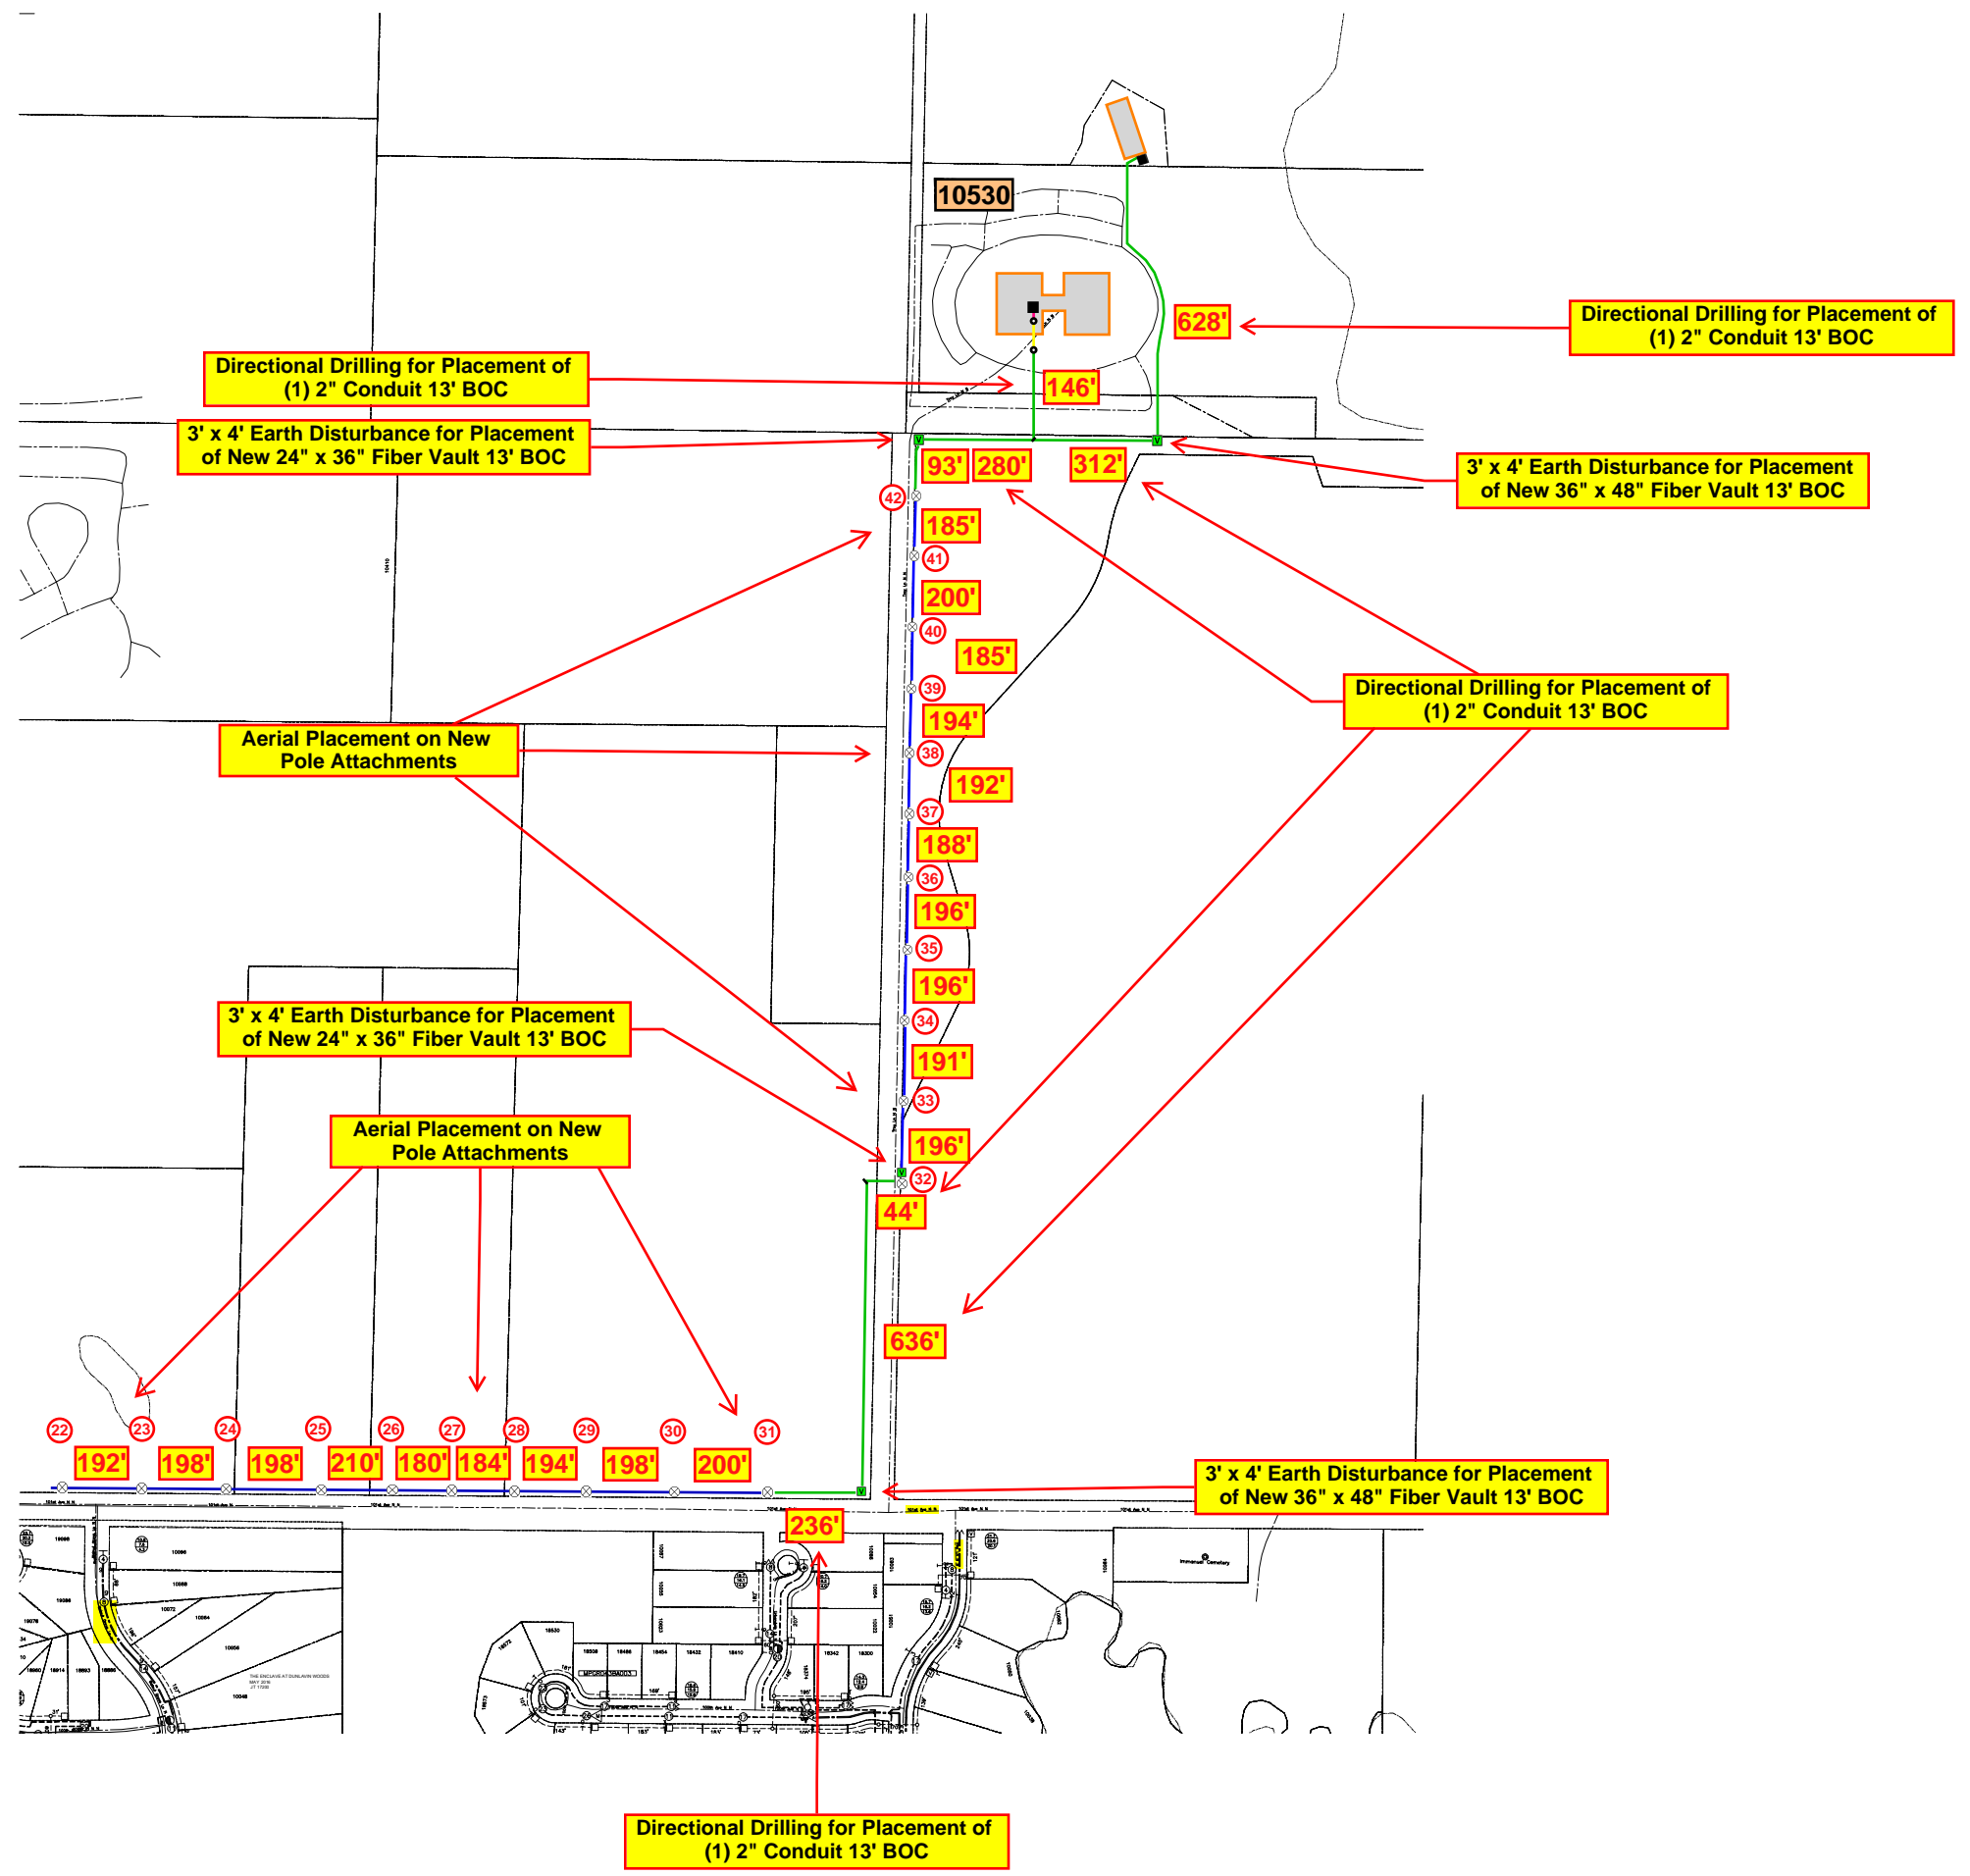


 


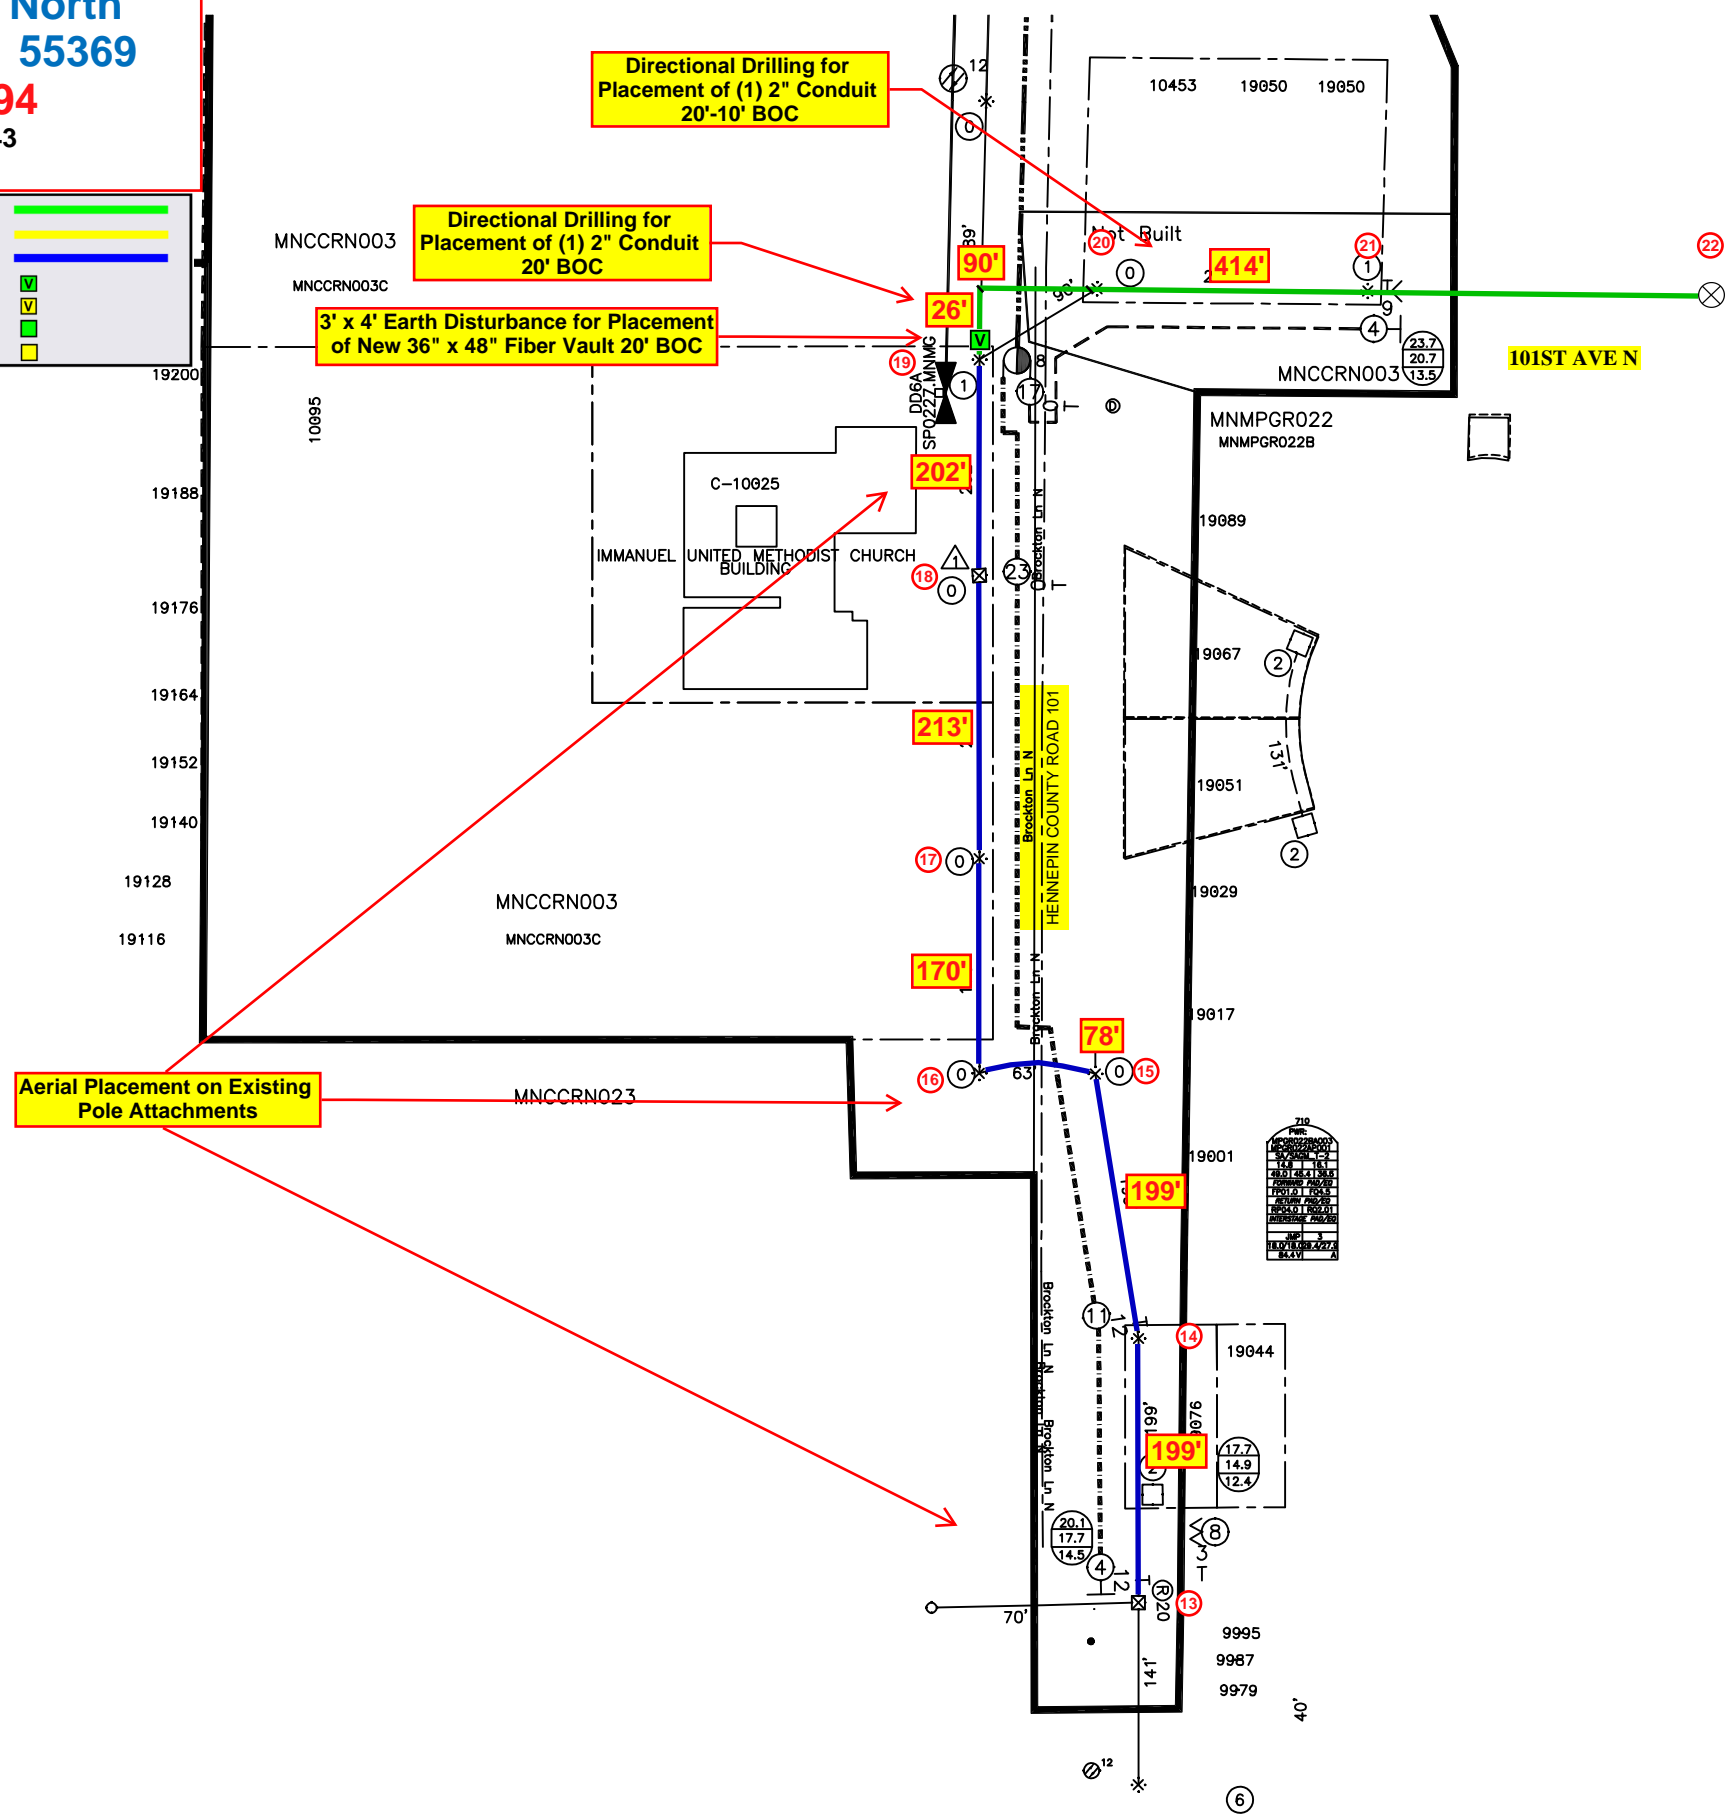


Maple Grove - Phase 1
(NW Master Plan West of 94)
10530 Troy Lane North
Maple Grove, MN 55369
JB0000985894
Node: MNMPGR043
Legacy: D-A24-1

Green Lin = New Underground Placement	
Yellow Line = Existing Conduit	
Blue Line = Aerial Placement	
New Fiber Vault	
Existing Fiber Vault	
New Pedestal	
Existing Pedestal	



Maple Grove - Phase 1
(NW Master Plan West of 94)
10530 Troy Lane North
Maple Grove, MN 55369
JB0000985894
Node: MNMPGR043
Legacy: D-A24-1

Green Lin = New Underground Placement	
Yellow Line = Existing Conduit	
Blue Line = Aerial Placement	
New Fiber Vault	
Existing Fiber Vault	
New Pedestal	
Existing Pedestal	

Aerial Placement on Existing Pole Attachments

Directional Drilling for Placement of (1) 2" Conduit 10' BOC

Aerial Placement on Existing Pole Attachments

