



Span Replacement 6640 E Fish Lake Rd Maple Grove, 55369

JB0000929948

Node: MNMPGR062

Legacy: D-B12-1

Green Line = New Underground Placement
 Yellow Line = Existing Conduit
 Blue Line = Aerial Placement
 New Fiber Vault
 Existing Fiber Vault
 New Pedestal
 Existing Pedestal

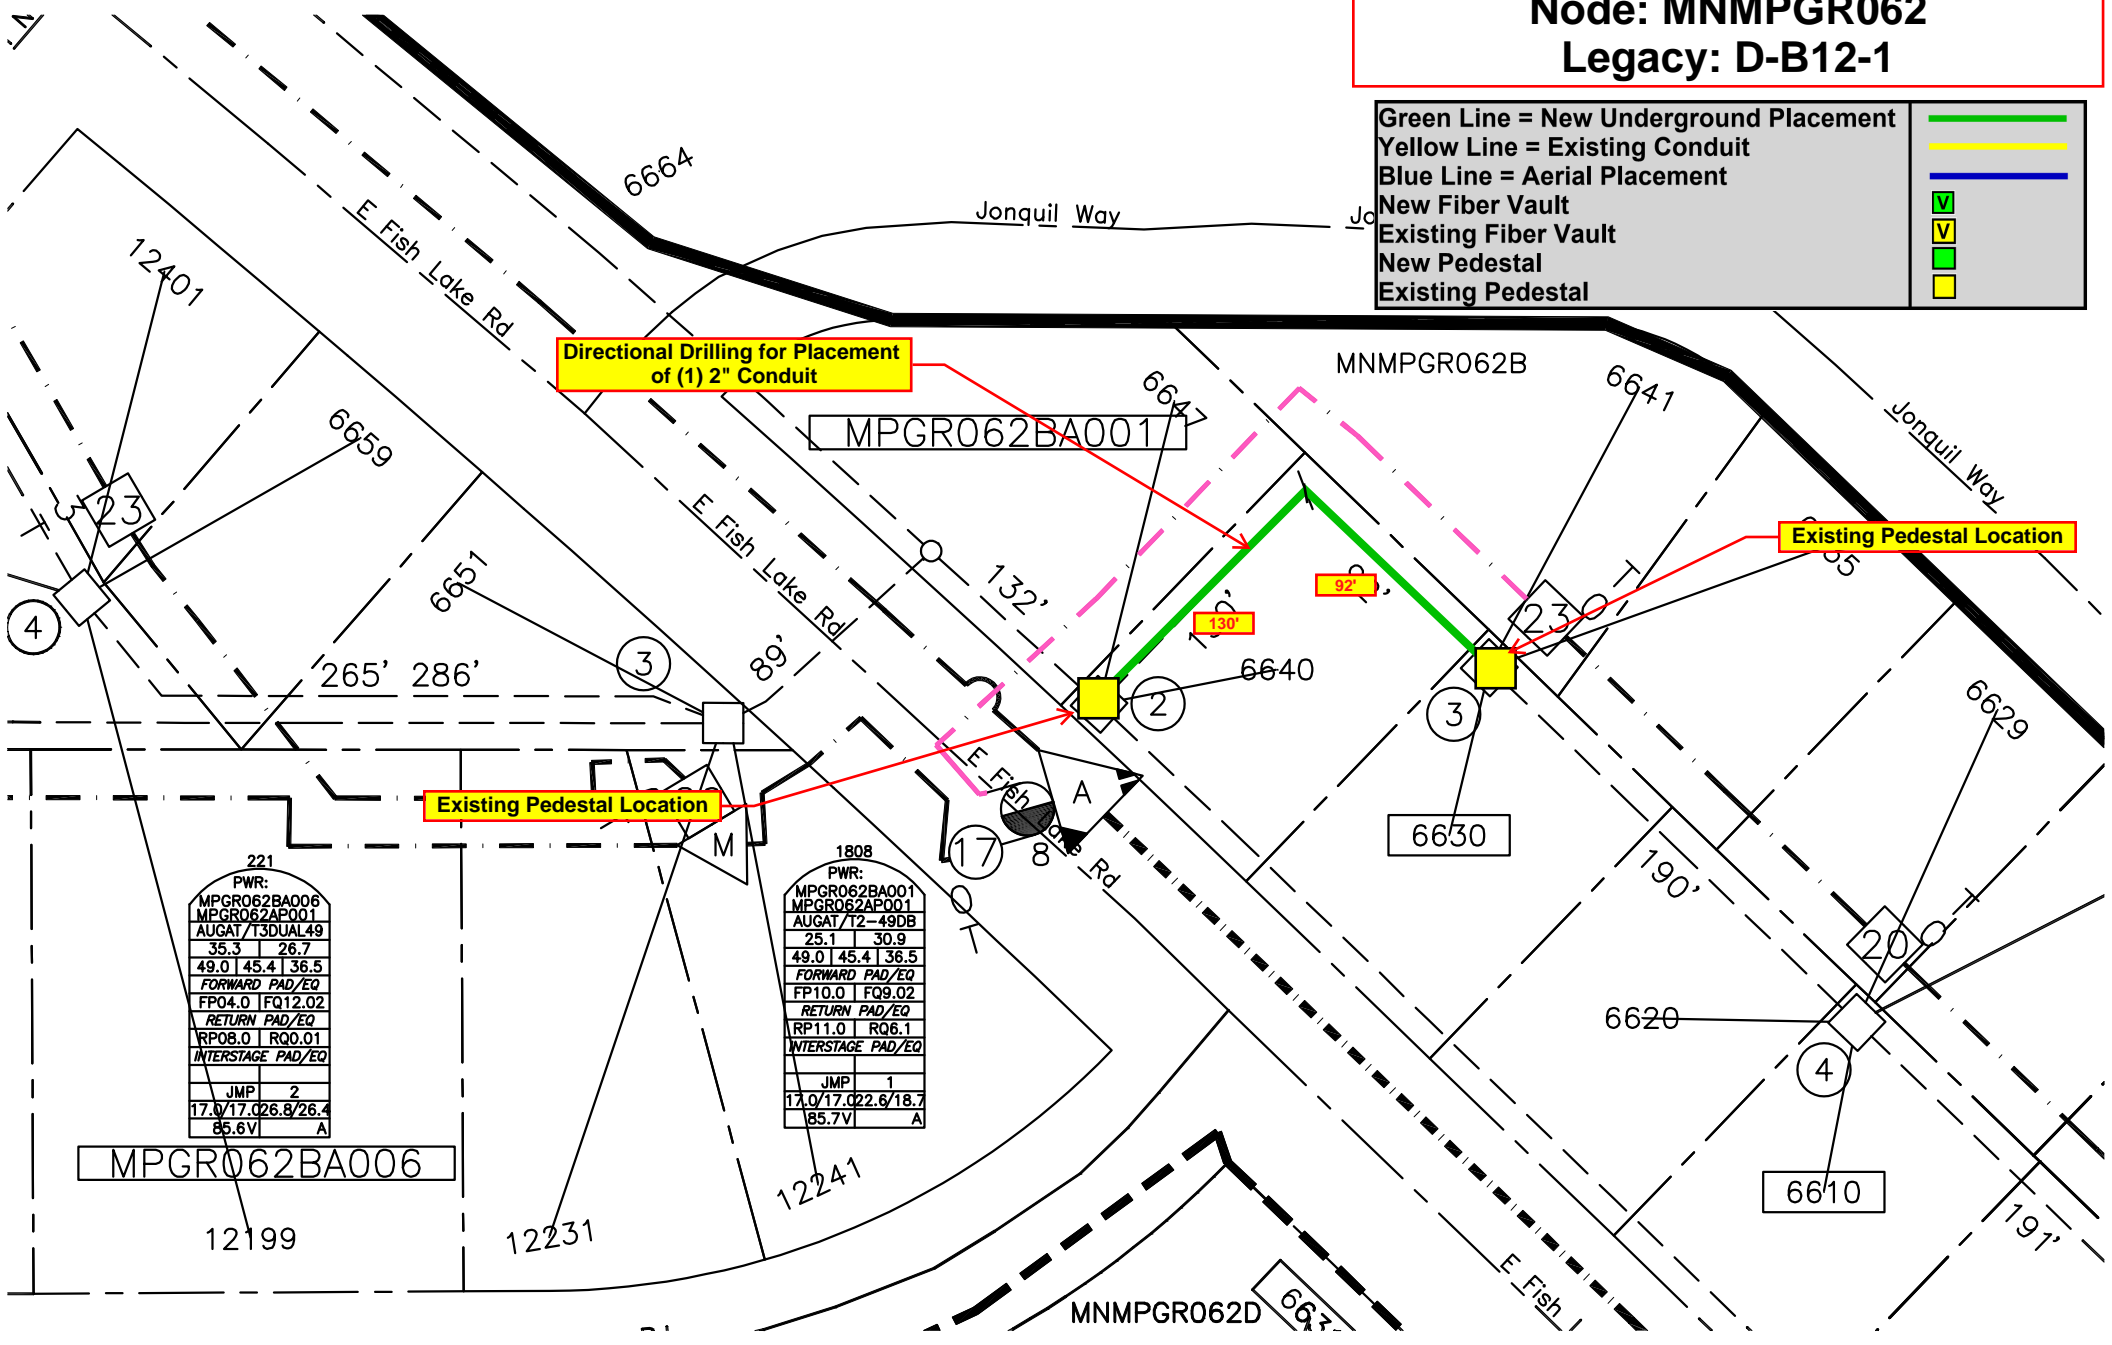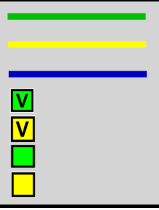

Directional Drilling for Placement of (1) 2" Conduit

Existing Pedestal Location

Existing Pedestal Location

221		
PWR:		
MPGR062BA006		
MPGR062AP001		
AUGAT/T3DUAL49		
35.3	26.7	
49.0	45.4	36.5
FORWARD PAD/EQ		
FP04.0	FQ12.02	
RETURN PAD/EQ		
RP08.0	RQ0.01	
INTERSTAGE PAD/EQ		
JMP	2	
17.0/17.0	26.8/26.4	
85.6V	A	

1808		
PWR:		
MPGR062BA001		
MPGR062AP001		
AUGAT/T2-49DB		
25.1	30.9	
49.0	45.4	36.5
FORWARD PAD/EQ		
FP10.0	FQ9.02	
RETURN PAD/EQ		
RP11.0	RQ6.1	
INTERSTAGE PAD/EQ		
JMP	1	
17.0/17.0	22.6/18.7	
85.7V	A	

MPGR062BA006

MPGR062BA001

6630

6610

MNMPGR062D

MNMPGR062B

