


Forced Relo 8501 Zanzibar Ln N. Maple Grove, MN JB0001083042

Node:
Legacy:

Key
Green Line = New Placement
Yellow Line = Existing Plant

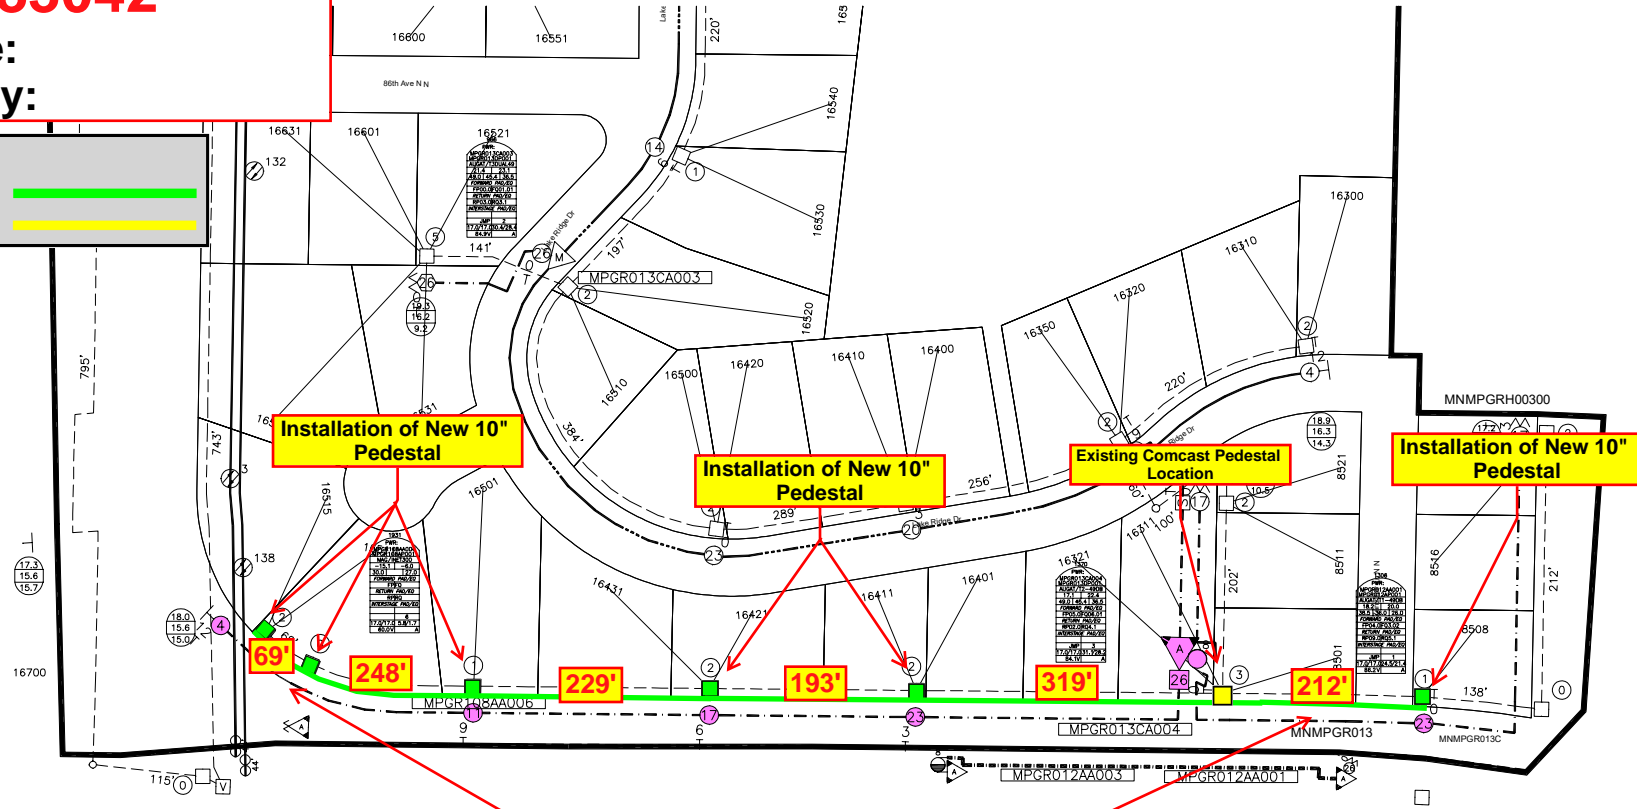

Directional Drilling for Placement of (1) 2" Conduit
****Important Note****
-Drill back in Drainage/Utility Easement
*Expose all drops back to new ped locations. New ped locations roughly 5' towards the houses (away from retaining wall)