

1) 4/30/22 Jake Sirek
NO DATE DWN CKD REVISIONS




Disclaimer- This is a proposed traffic device layout. It has not been approved by a Professional Engineer and must be approved and accepted by the Road Authority. Safety Signs LLC does not assume any legal liability.

TRAFFIC PLAN  
85th Ave N





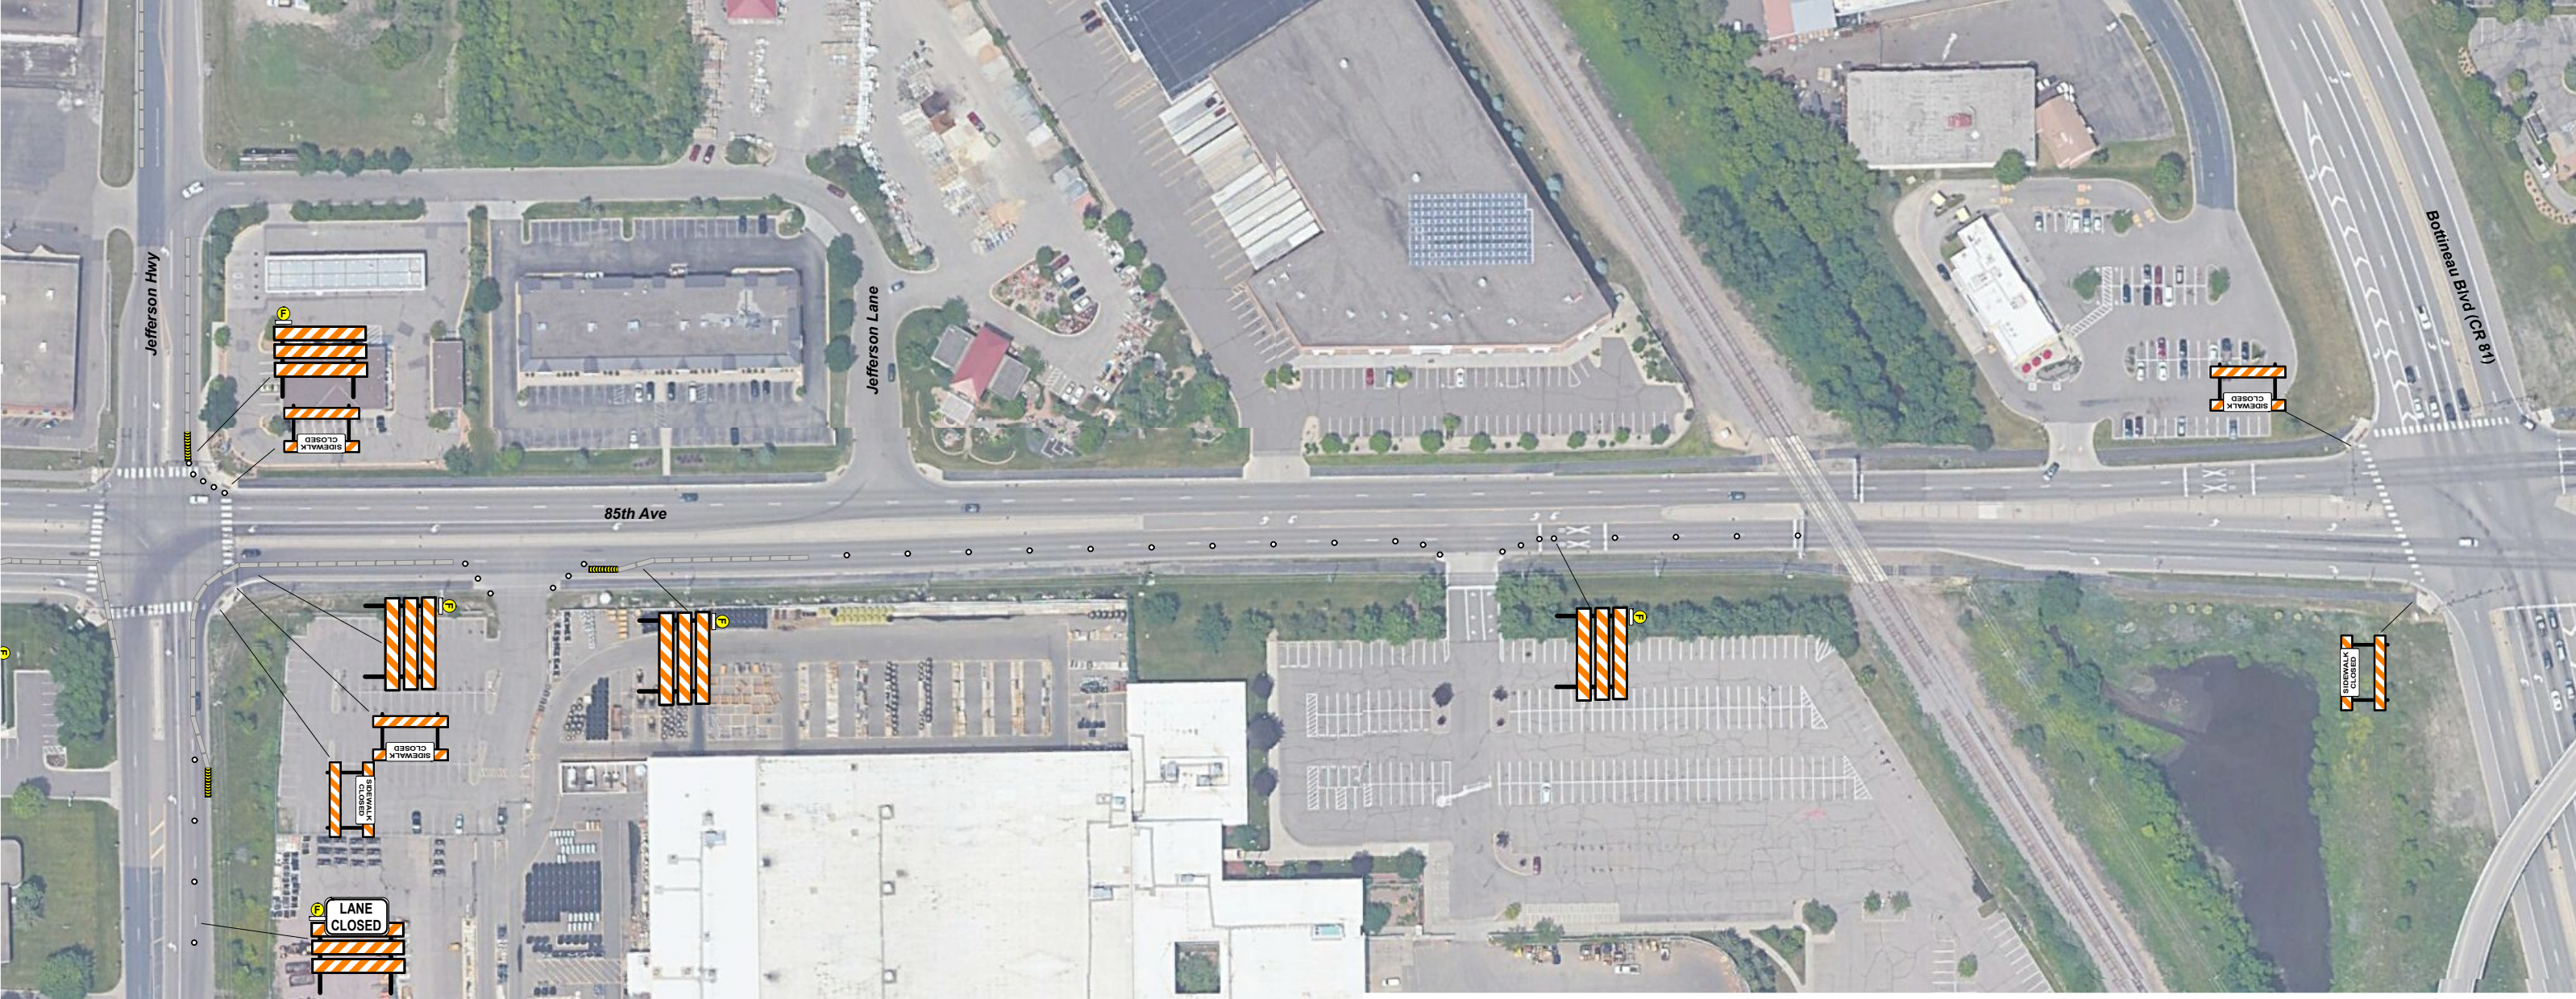

NO	DATE	DWN	CKD	REVISIONS




Disclaimer- This is a proposed traffic device layout. It has not been approved by a Professional Engineer and must be approved and accepted by the Road Authority. Safety Signs LLC does not assume any legal liability.

TRAFFIC PLAN  
85th Ave N





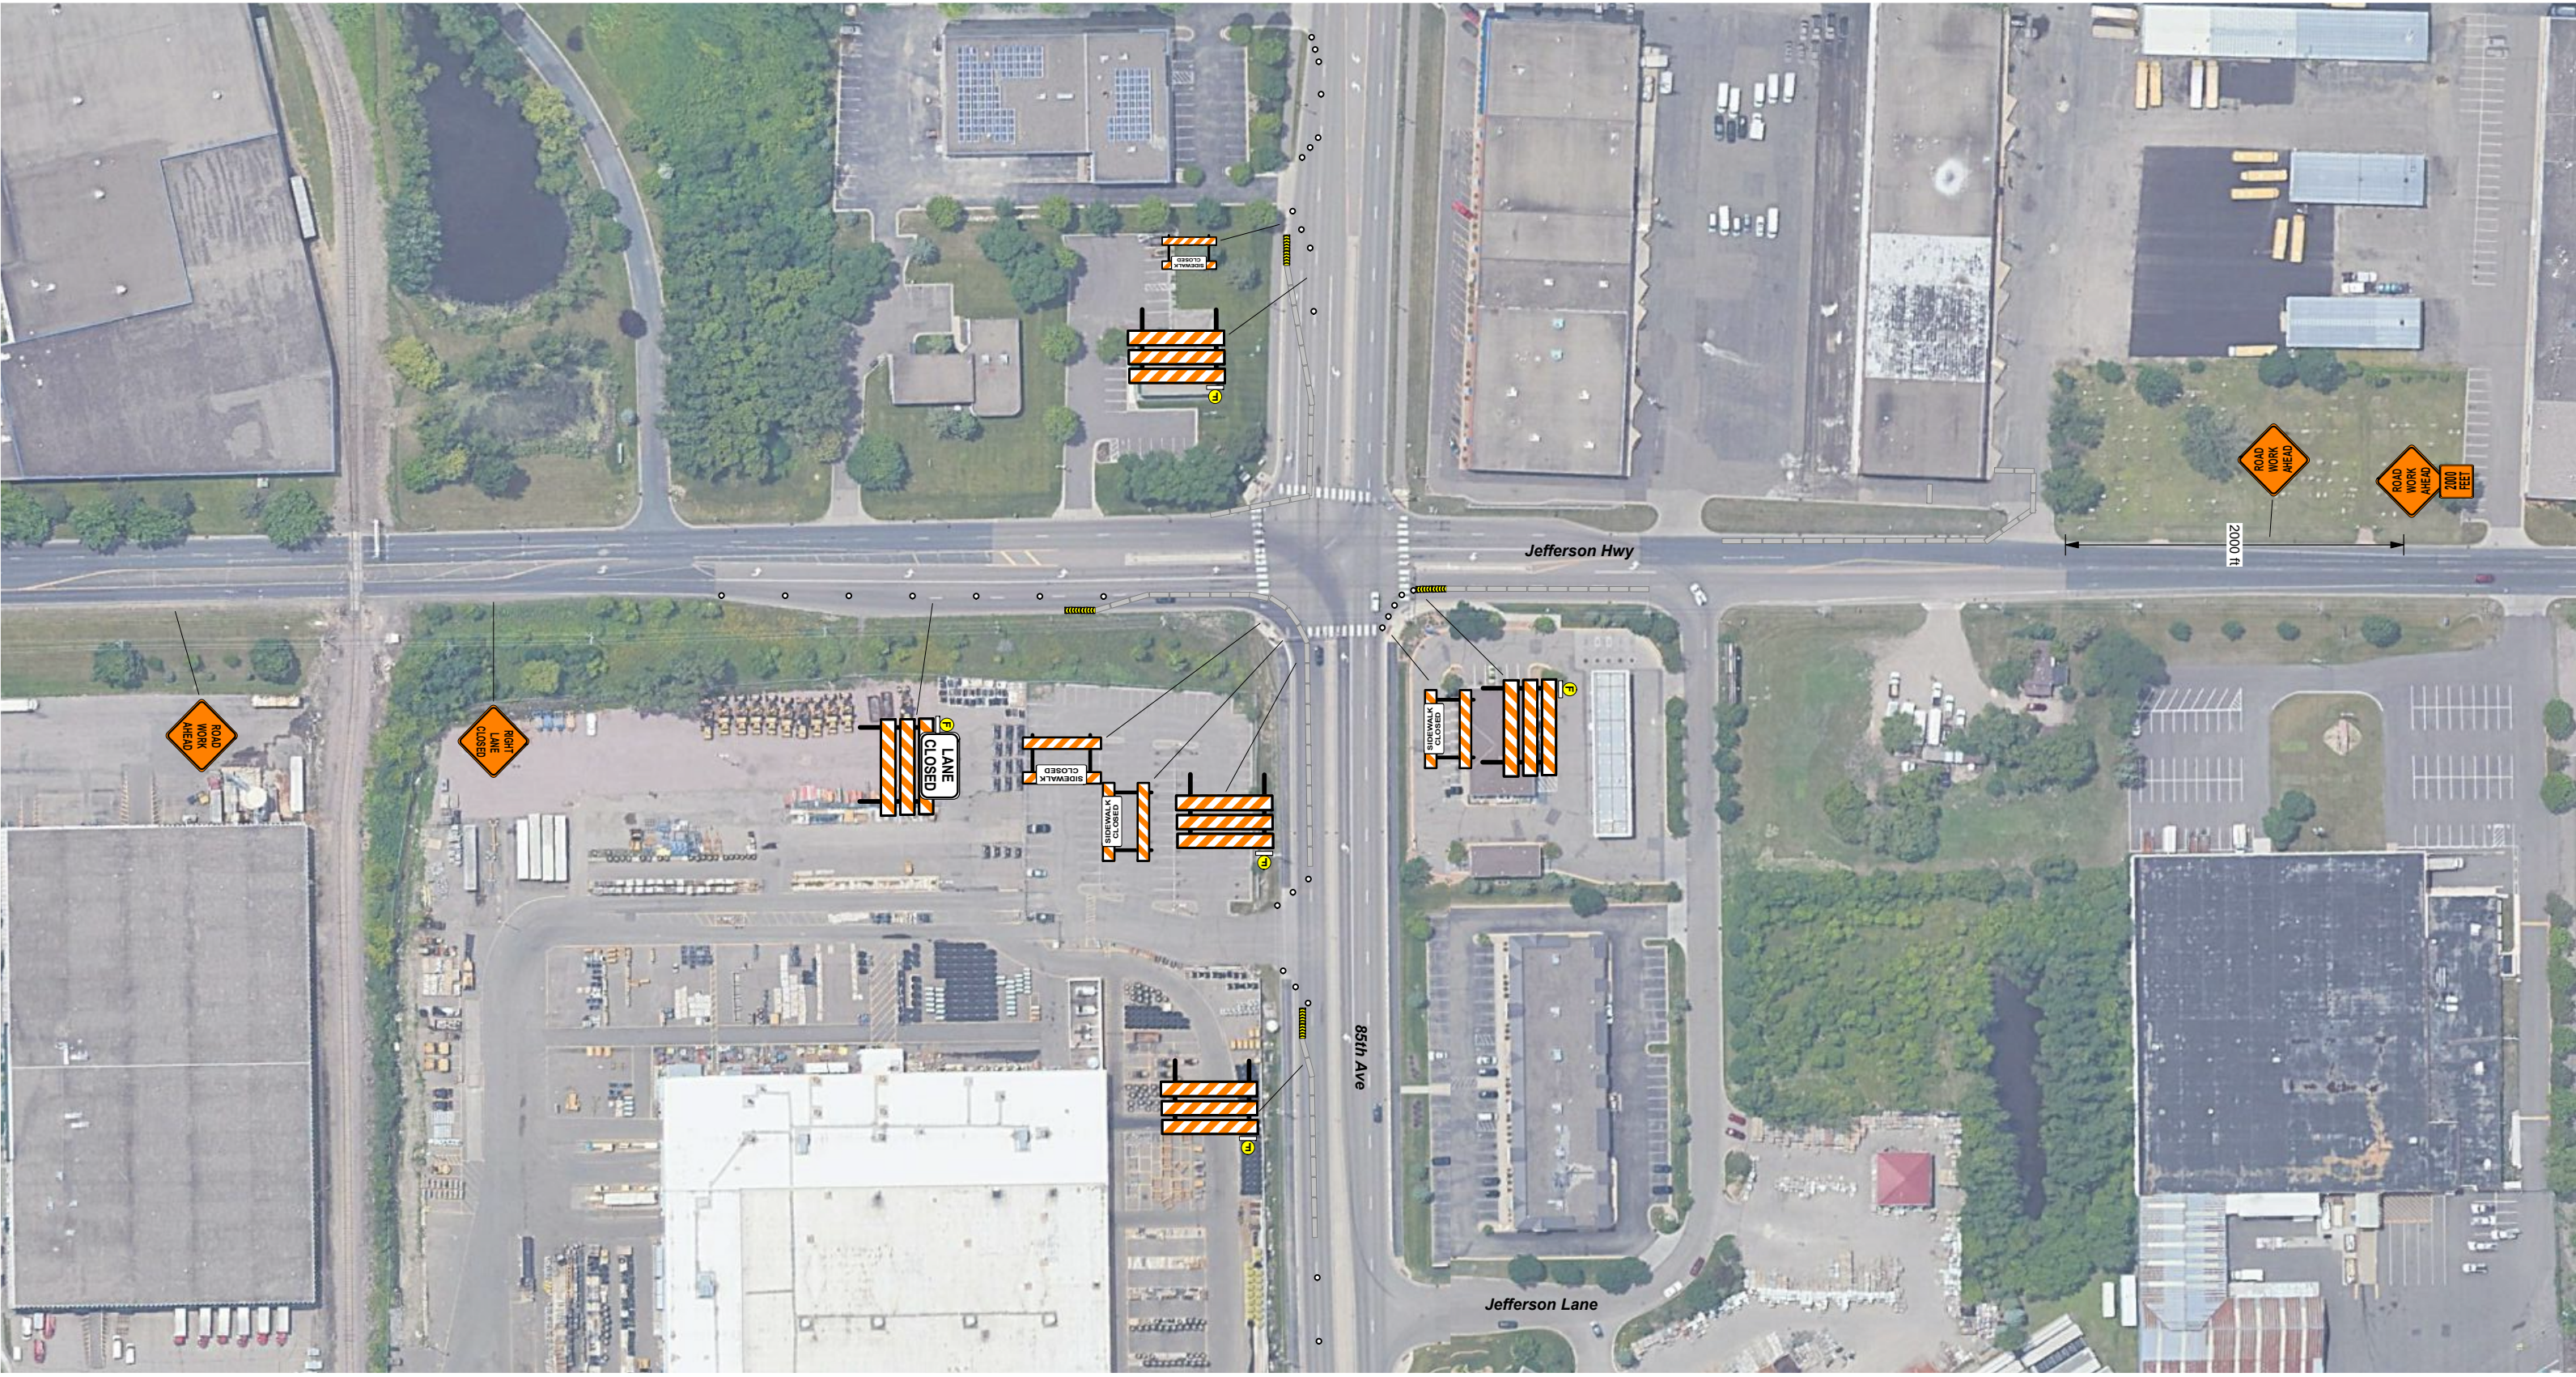

1)	4/30/22	Jake Sirek		
NO	DATE	DWN	CKD	REVISIONS



Disclaimer- This is a proposed traffic device layout. It has not been approved by a Professional Engineer and must be approved and accepted by the Road Authority. Safety Signs LLC does not assume any legal liability.

TRAFFIC PLAN  
Jefferson Hwy



Brooklyn Park & Osseo Interceptor Rehab		
SHEET NO.	3 of 4	SHEETS