


**EDGEWATER AT COOK LAKE - MAPLE GROVE - JB1065831**

**JOINT TRENCH - Michels  
Bore/Splicing - D&D Service**

- = PROPOSED UNDERGROUND (BORE)
- = PROPOSED UNDERGROUND (JOINT TRENCH)
- = EXISTING COMCAST PEDESTAL
- V = EXISTING COMCAST VAULT
- = PROPOSED COMCAST PEDESTAL
- V = PROPOSED COMCAST VAULT

**TOTAL FOOTAGE = 3,792'**

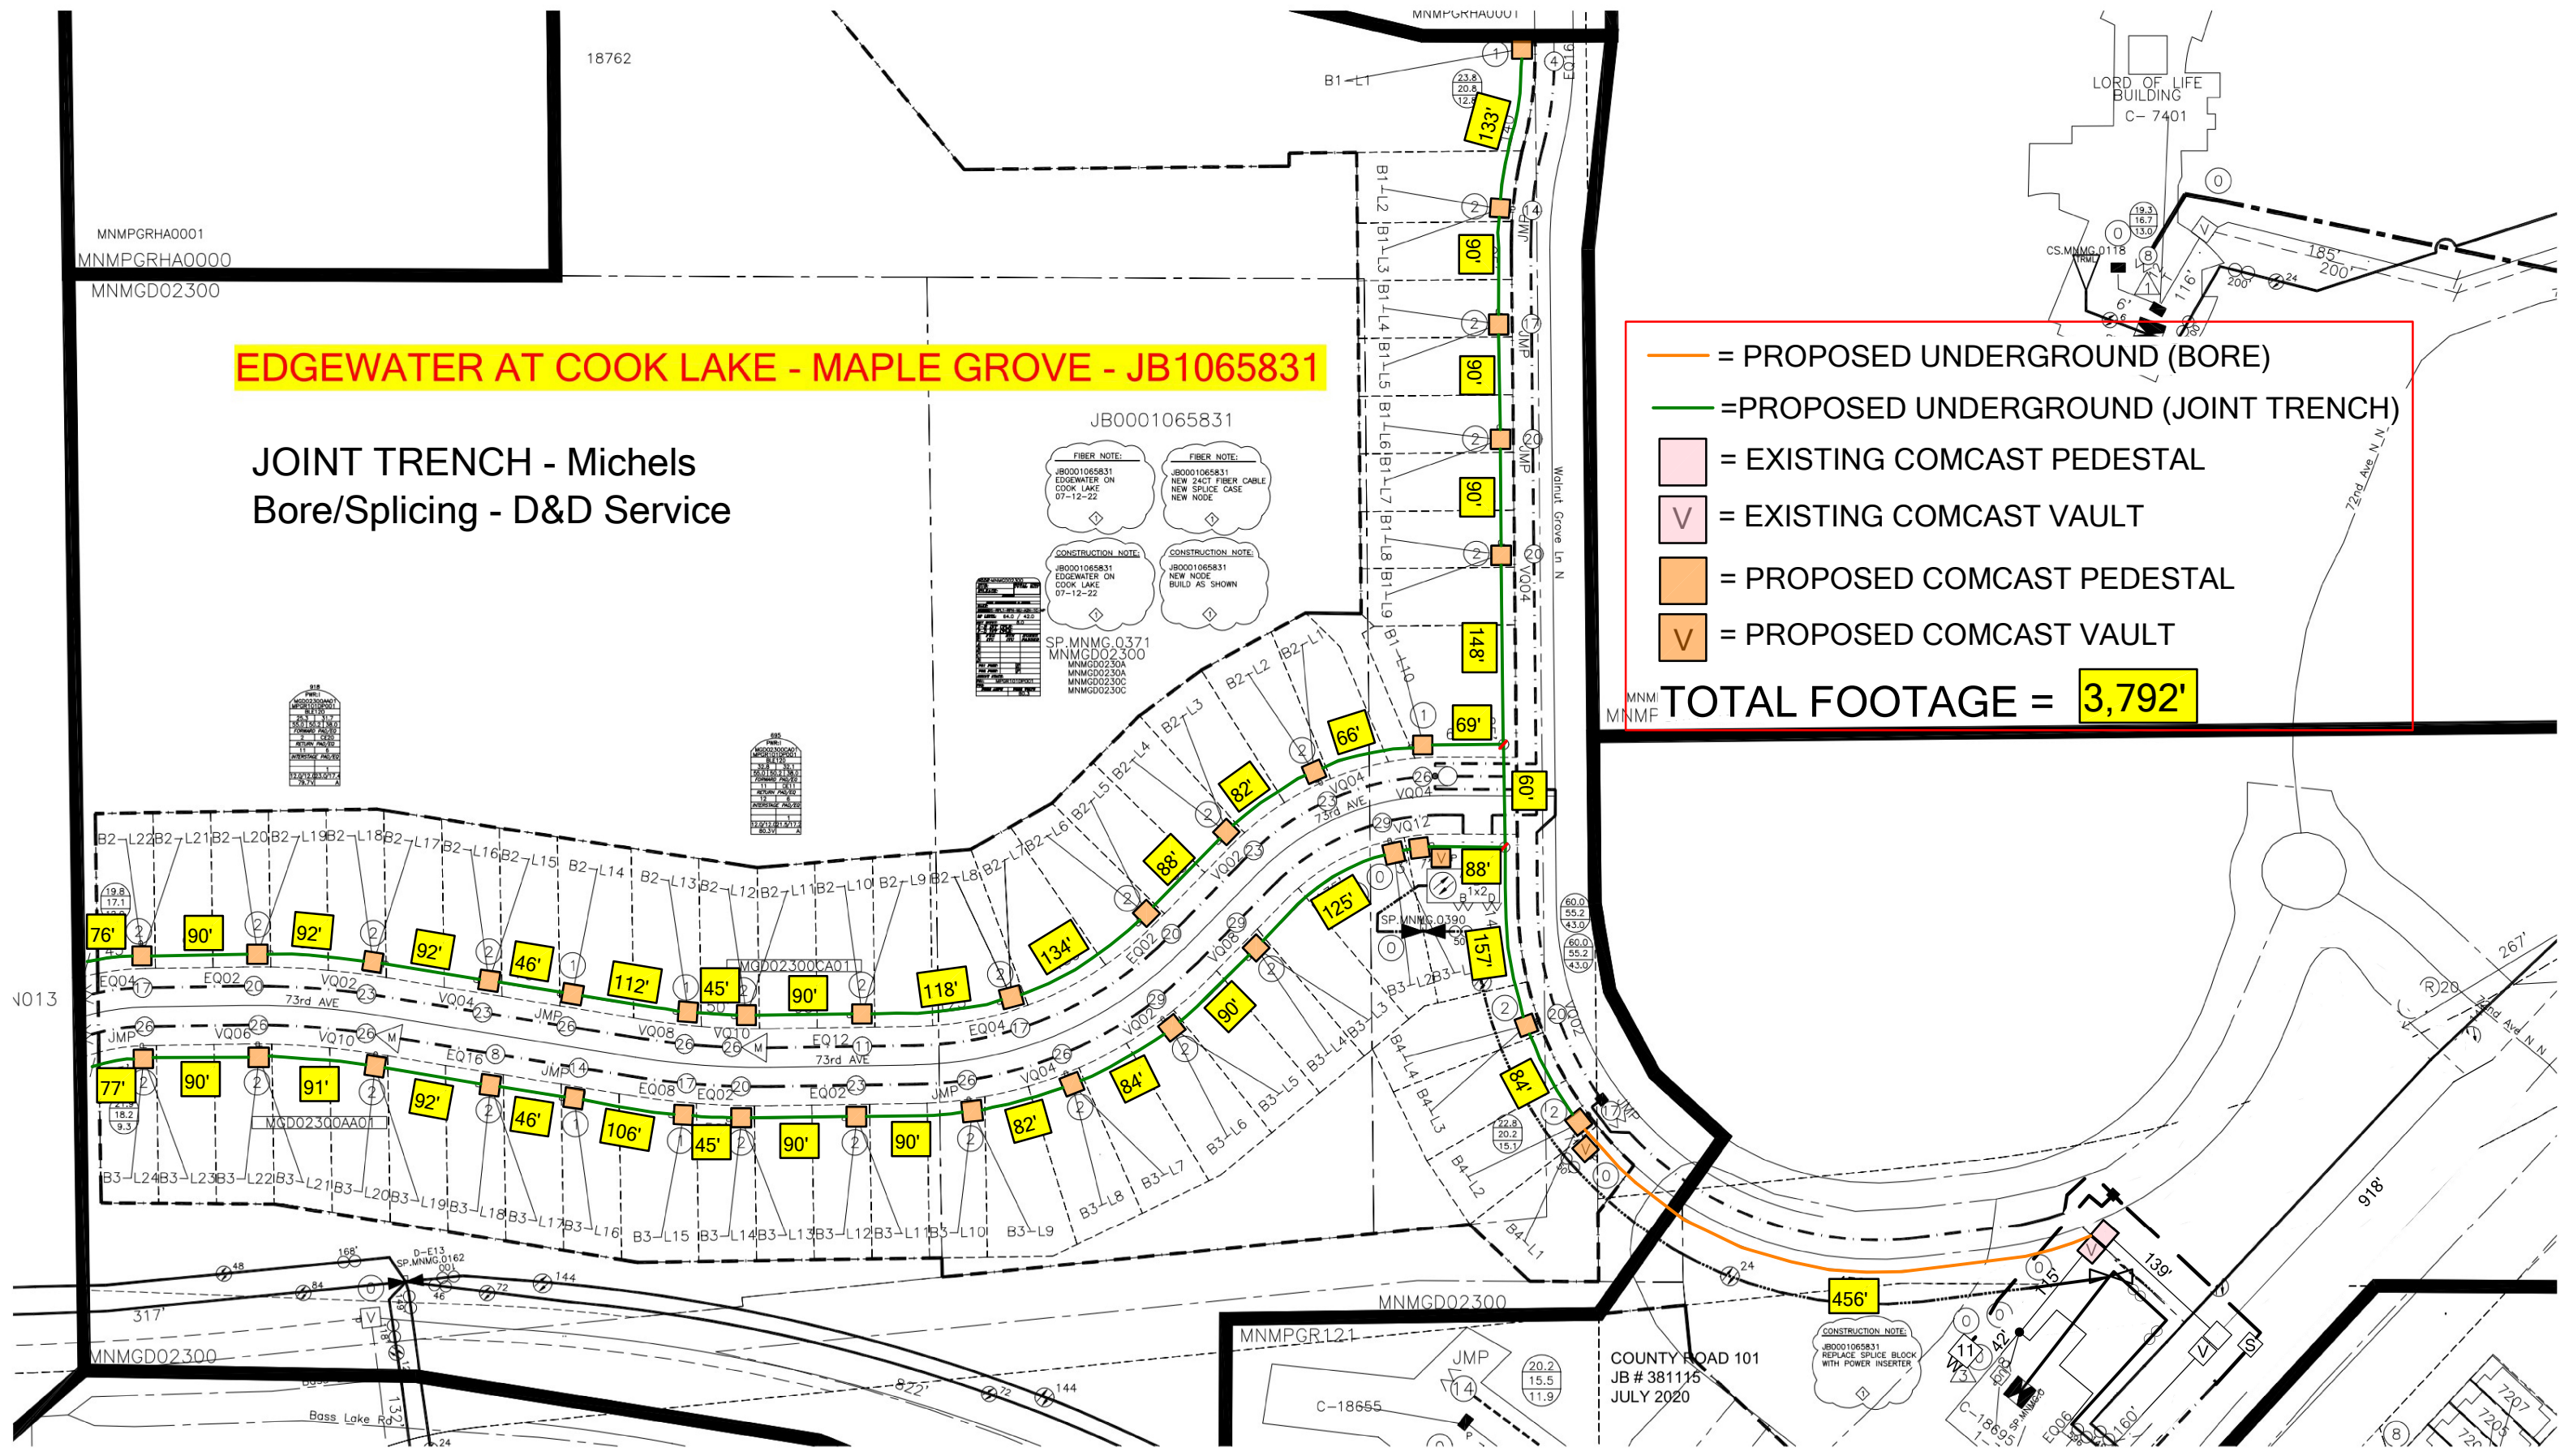

JB0001065831

FIBER NOTE:  
JB0001065831  
EDGEWATER ON  
COOK LAKE  
07-12-22

FIBER NOTE:  
JB0001065831  
NEW 24GT FIBER CABLE  
NEW SPLICE CASE  
NEW NODE

CONSTRUCTION NOTE:  
JB0001065831  
EDGEWATER ON  
COOK LAKE  
07-12-22

CONSTRUCTION NOTE:  
JB0001065831  
NEW NODE  
BUILD AS SHOWN

SP.MNMG.0371  
MNMGD02300

MNMI  
MNMF

COUNTY ROAD 101  
JB # 381115  
JULY 2020

CONSTRUCTION NOTE:  
JB0001065831  
REPLACE SPLICE BLOCK  
WITH POWER INSERTER