


# MN009-38 Walmart Supercenter



9451 Dunkirk Ln N

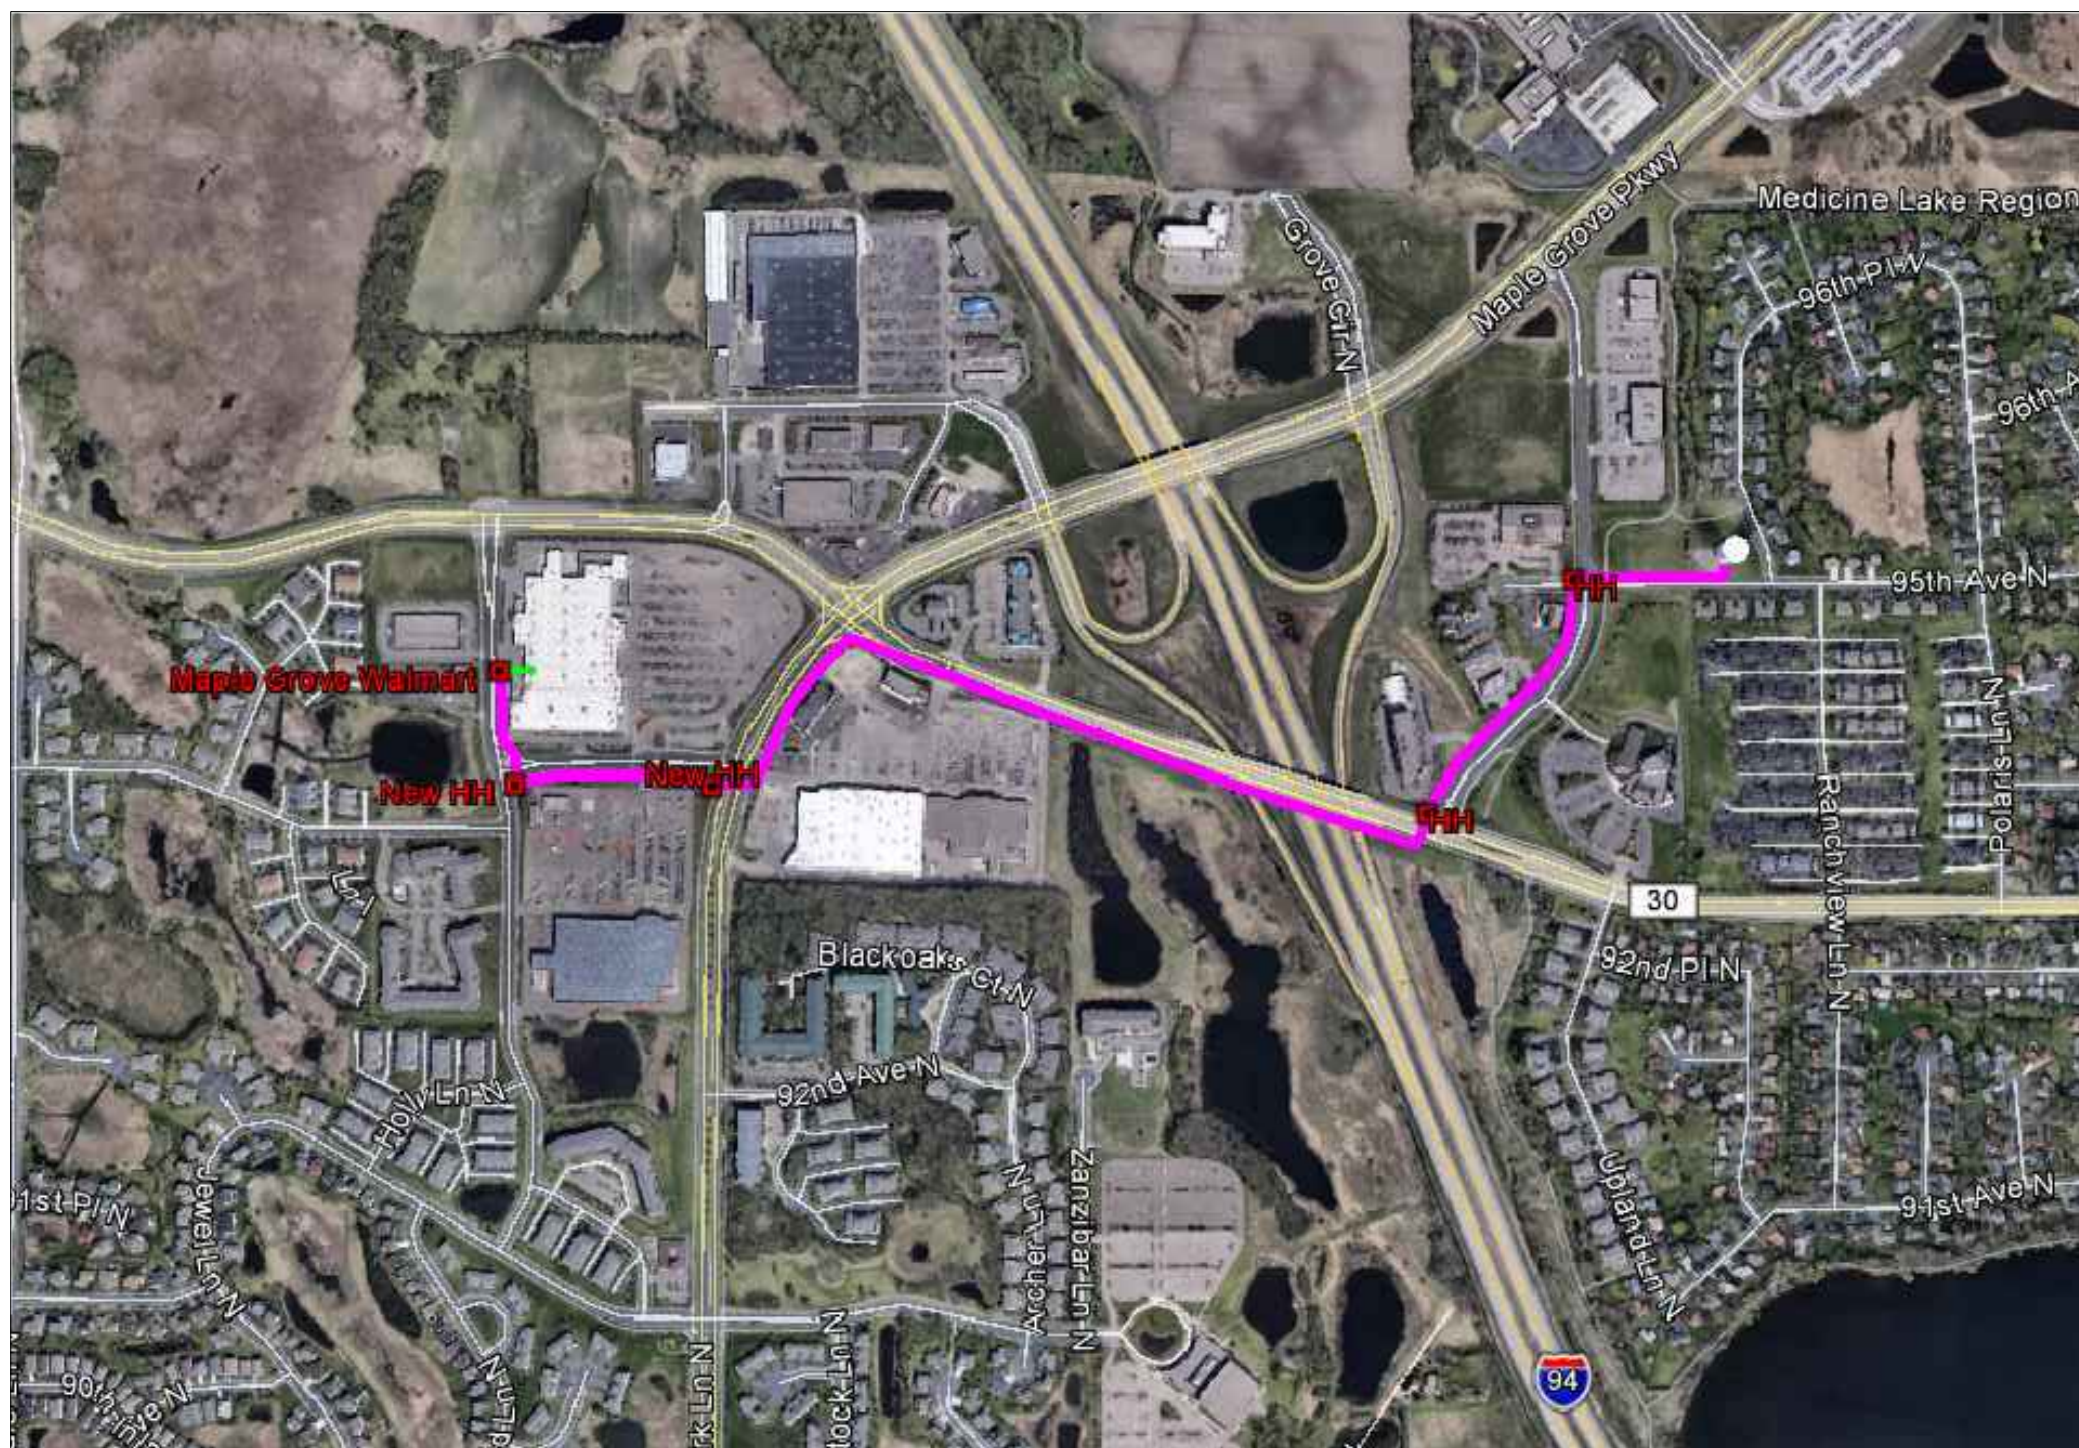

1" = 50'

Route	-
City	Maple Grove
County	Hennepin
Filename	MN009-38 Walmart
Work Order #	MN009-38



5005 Cheshire Pkwy, Suite 1  
Plymouth, MN 55446

### TRACKING

Staked By:	--
Drafted By:	BAT 1/11/2017
Built By:	--
As-Built By:	--

### MATERIAL LIST

Description	Quantity
Aerial Route	--
Aerial Fiber	--
UG Route	6068'
UG Fiber 48F	6568'
Plow Footage	--
Bore Footage	6068'
Duct (2) 1.25"	12136'
Strand	--
Handholes	5

### GSOC

GOPHER STATE ONE CALL  
1-800-252-1116  
www.gopherstateonecall.org

Prepared by:








Perham, MN 218-346-3600  
TrustCompass.com

Overview














# Legend












 


## Fiber Linetypes

-  Proposed Underground Fiber
-  Existing Underground Fiber
-  Proposed Aerial Fiber
-  Existing Aerial Fiber
-  Proposed Aerial Strand
-  Existing Aerial Strand
-  Proposed UG Fiber in Existing Duct

## Other Utility Linetypes

-  Storm Sewer
-  Sanitary Sewer
-  Gas Line
-  Tele./Comm. Line
-  Water Line
-  Electric Line
-  Street light/Traffic signal
-  District Cooling
-  District Heating
-  Force Main
-  Other Utility or Unknown

## Symbols

-  Proposed Handhole
-  Existing Handhole
-  Manhole
-  Proposed Splice Point
-  Existing Splice Point
-  Power Pole
-  Proposed Slack Coil
-  Existing Slack Coil
-  Proposed Anchor/Down Guy
-  Existing Anchor/Down Guy
-  Proposed Riser
-  Existing Riser
-  Aerial Bond
-  Aerial Ground

## Abbreviations

- CL - Center Line
- R/W - Right of Way
- BOC - Back of Curb
- EOR - Edge of Road
- S/W - Sidewalk
- HH - Handhole
- MH - Manhole
- HDPE - High Density PolyEthylene



1" = ----

Route	-
City	Maple Grove
County	Hennepin
Filename	MN009-38 Walmart
Work Order #	MN009-38



5005 Cheshire Pkwy, Suite 1  
Plymouth, MN 55446

## TRACKING

Staked By:	-
Drafted By:	BAT 1/11/2017
Built By:	-
As-Built By:	-

## MATERIAL LIST

Description	Quantity
Aerial Route	-
Aerial Fiber	-
UG Route	-
UG Fiber 48F	-
Plow Footage	-
Bore Footage	-
Duct (2) 1.25"	-
Strand	-
Handholes	-


## GSOC

GOPHER STATE ONE CALL  
1-800-252-1116  
www.gopherstateonecall.org

Prepared by:



Legend

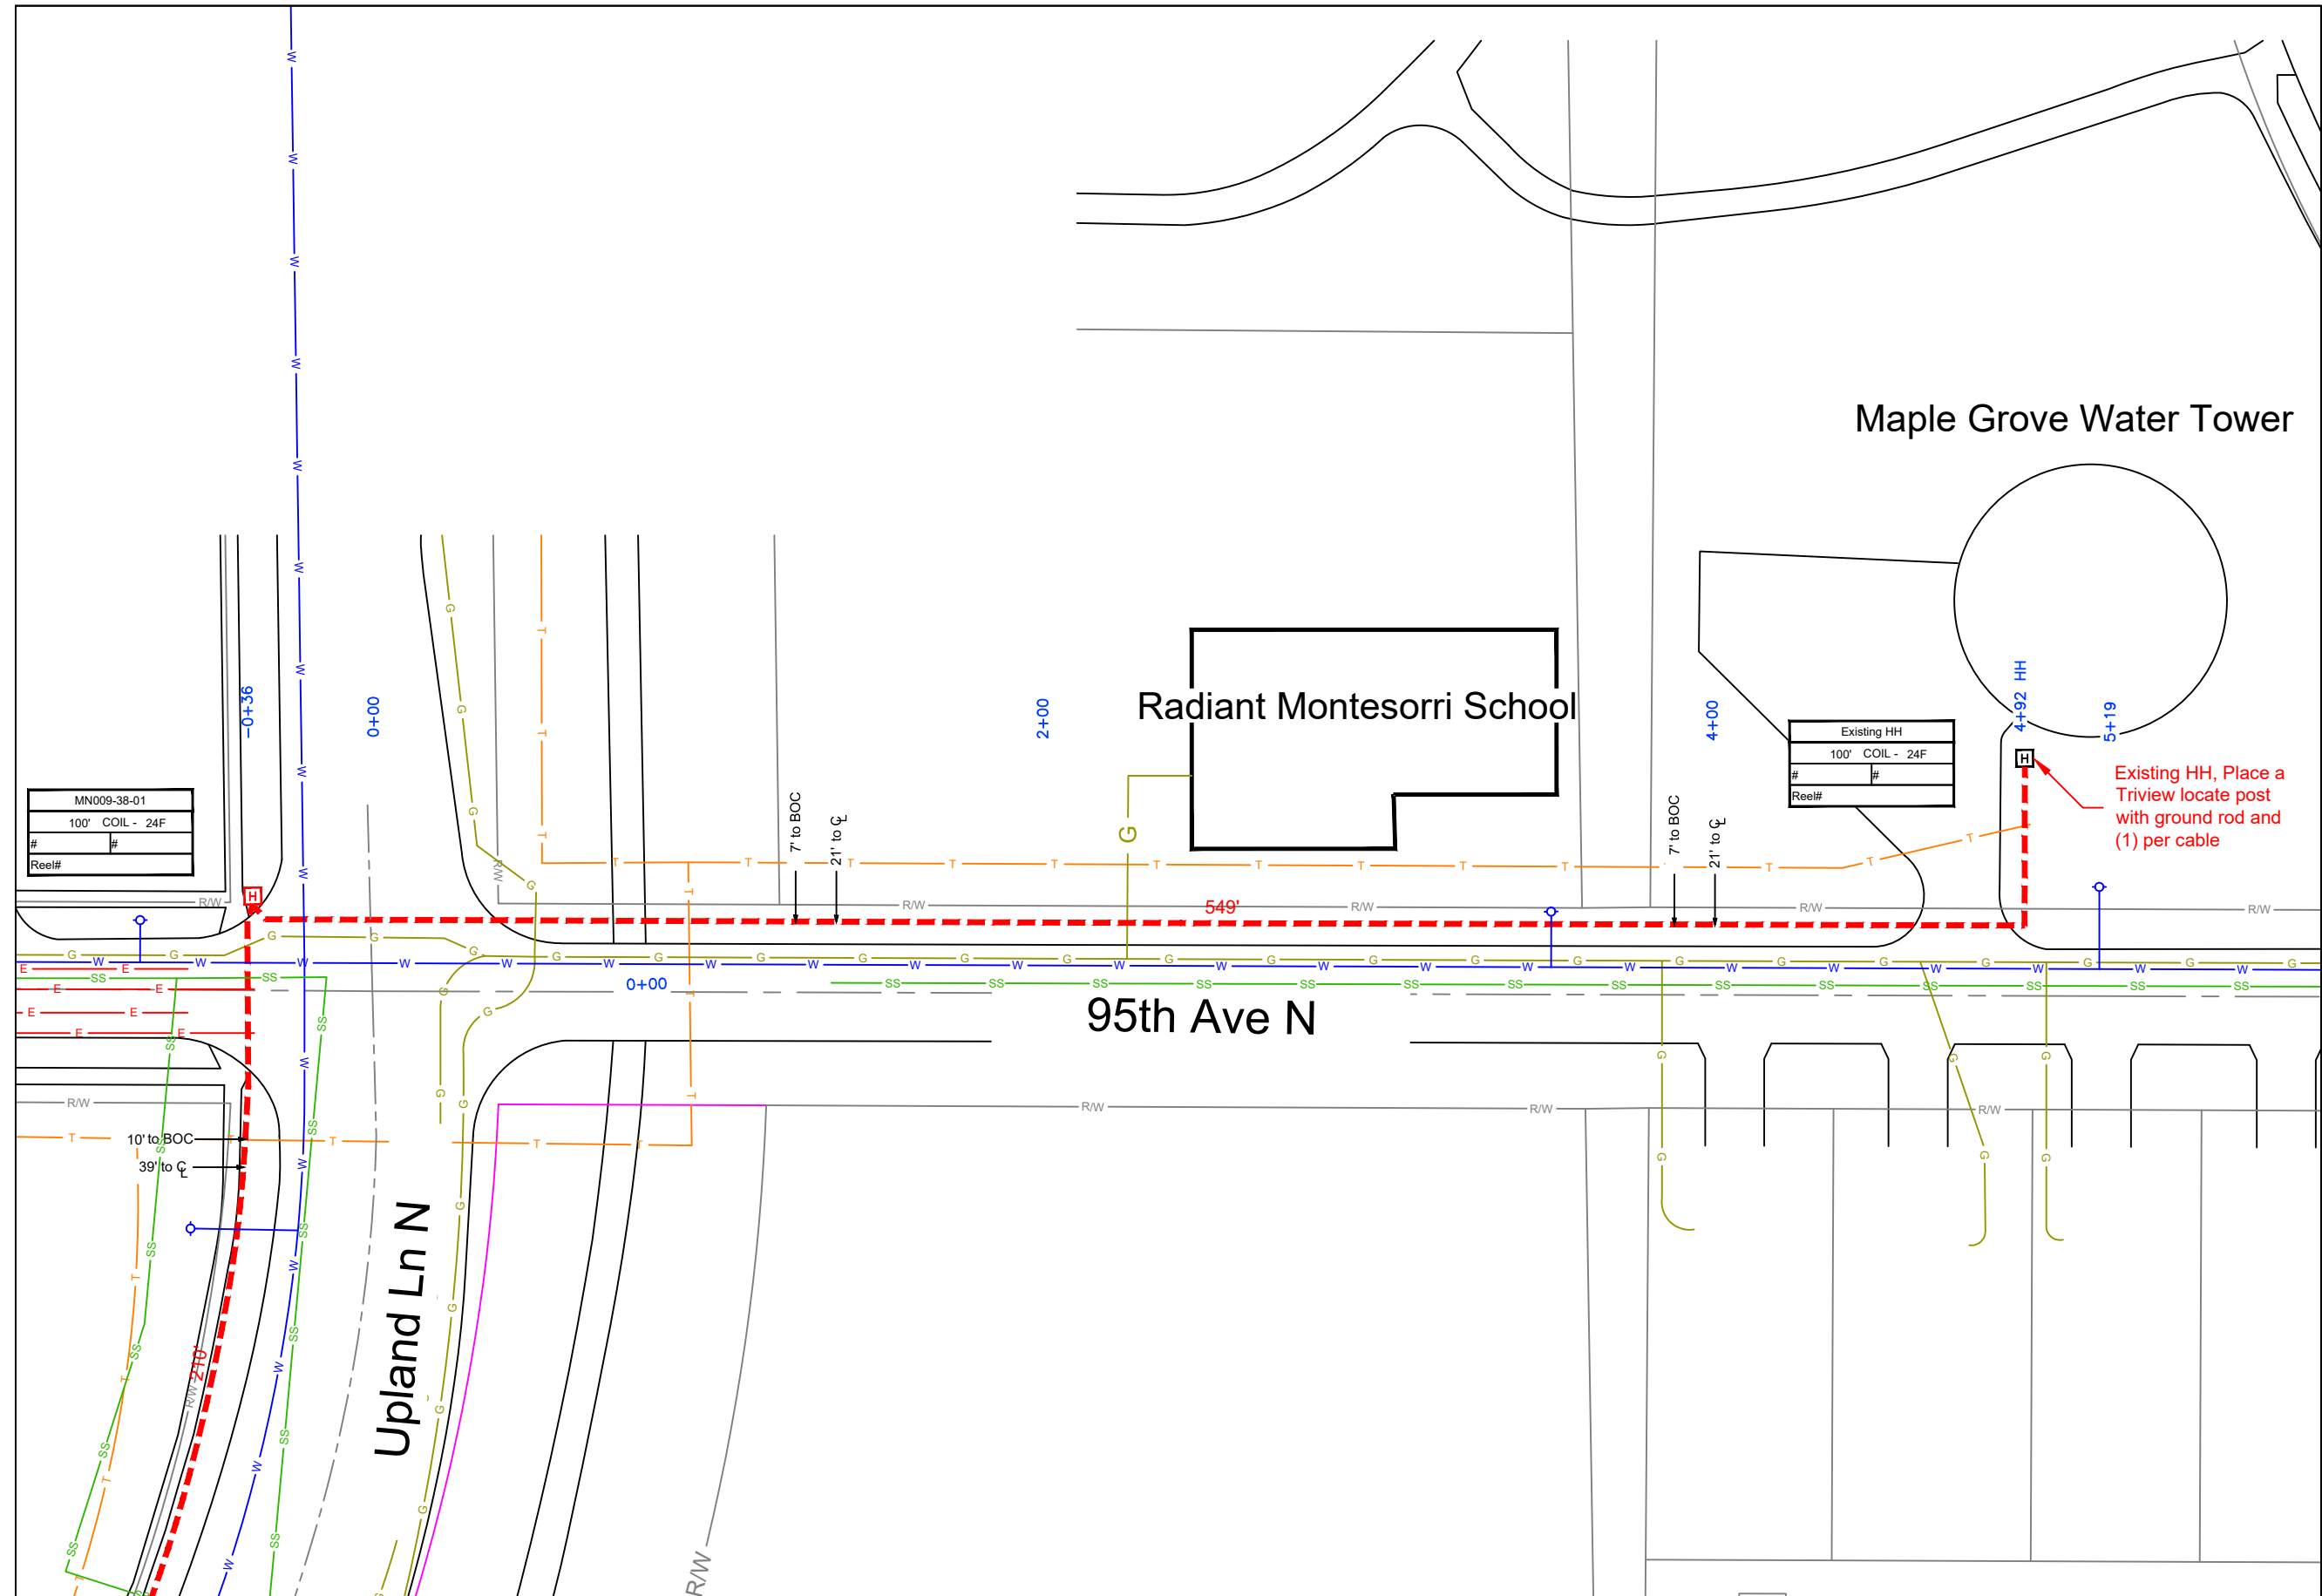

MN009-38-01
100' COIL - 24F
#
Reel#

Existing HH
100' COIL - 24F
#
Reel#

Existing HH, Place a Triview locate post with ground rod and (1) per cable



1" = 50'

Route	-
City	Maple Grove
County	Hennepin
Filename	MN009-38 Walmart
Work Order #	MN009-38



**TRACKING**

Staked By:	-
Drafted By:	BAT 1/11/2017
Built By:	-
As-Built By:	-

**MATERIAL LIST**

Description	Quantity
Aerial Route	-
Aerial Fiber	-
UG Route	759'
UG Fiber 48F	859'
Plow Footage	-
Bore Footage	759'
Duct (2) 1.25"	1518'
Strand	-
Handholes	1

**GSOC**


GOPHER STATE ONE CALL  
1-800-252-1116  
www.gopherstateonecall.org

Prepared by:  

 compass consultants inc.  
 Perham, MN 218-346-3600  
 TrustCompass.com

MN009-38-01

See Sheet MN009-38-02

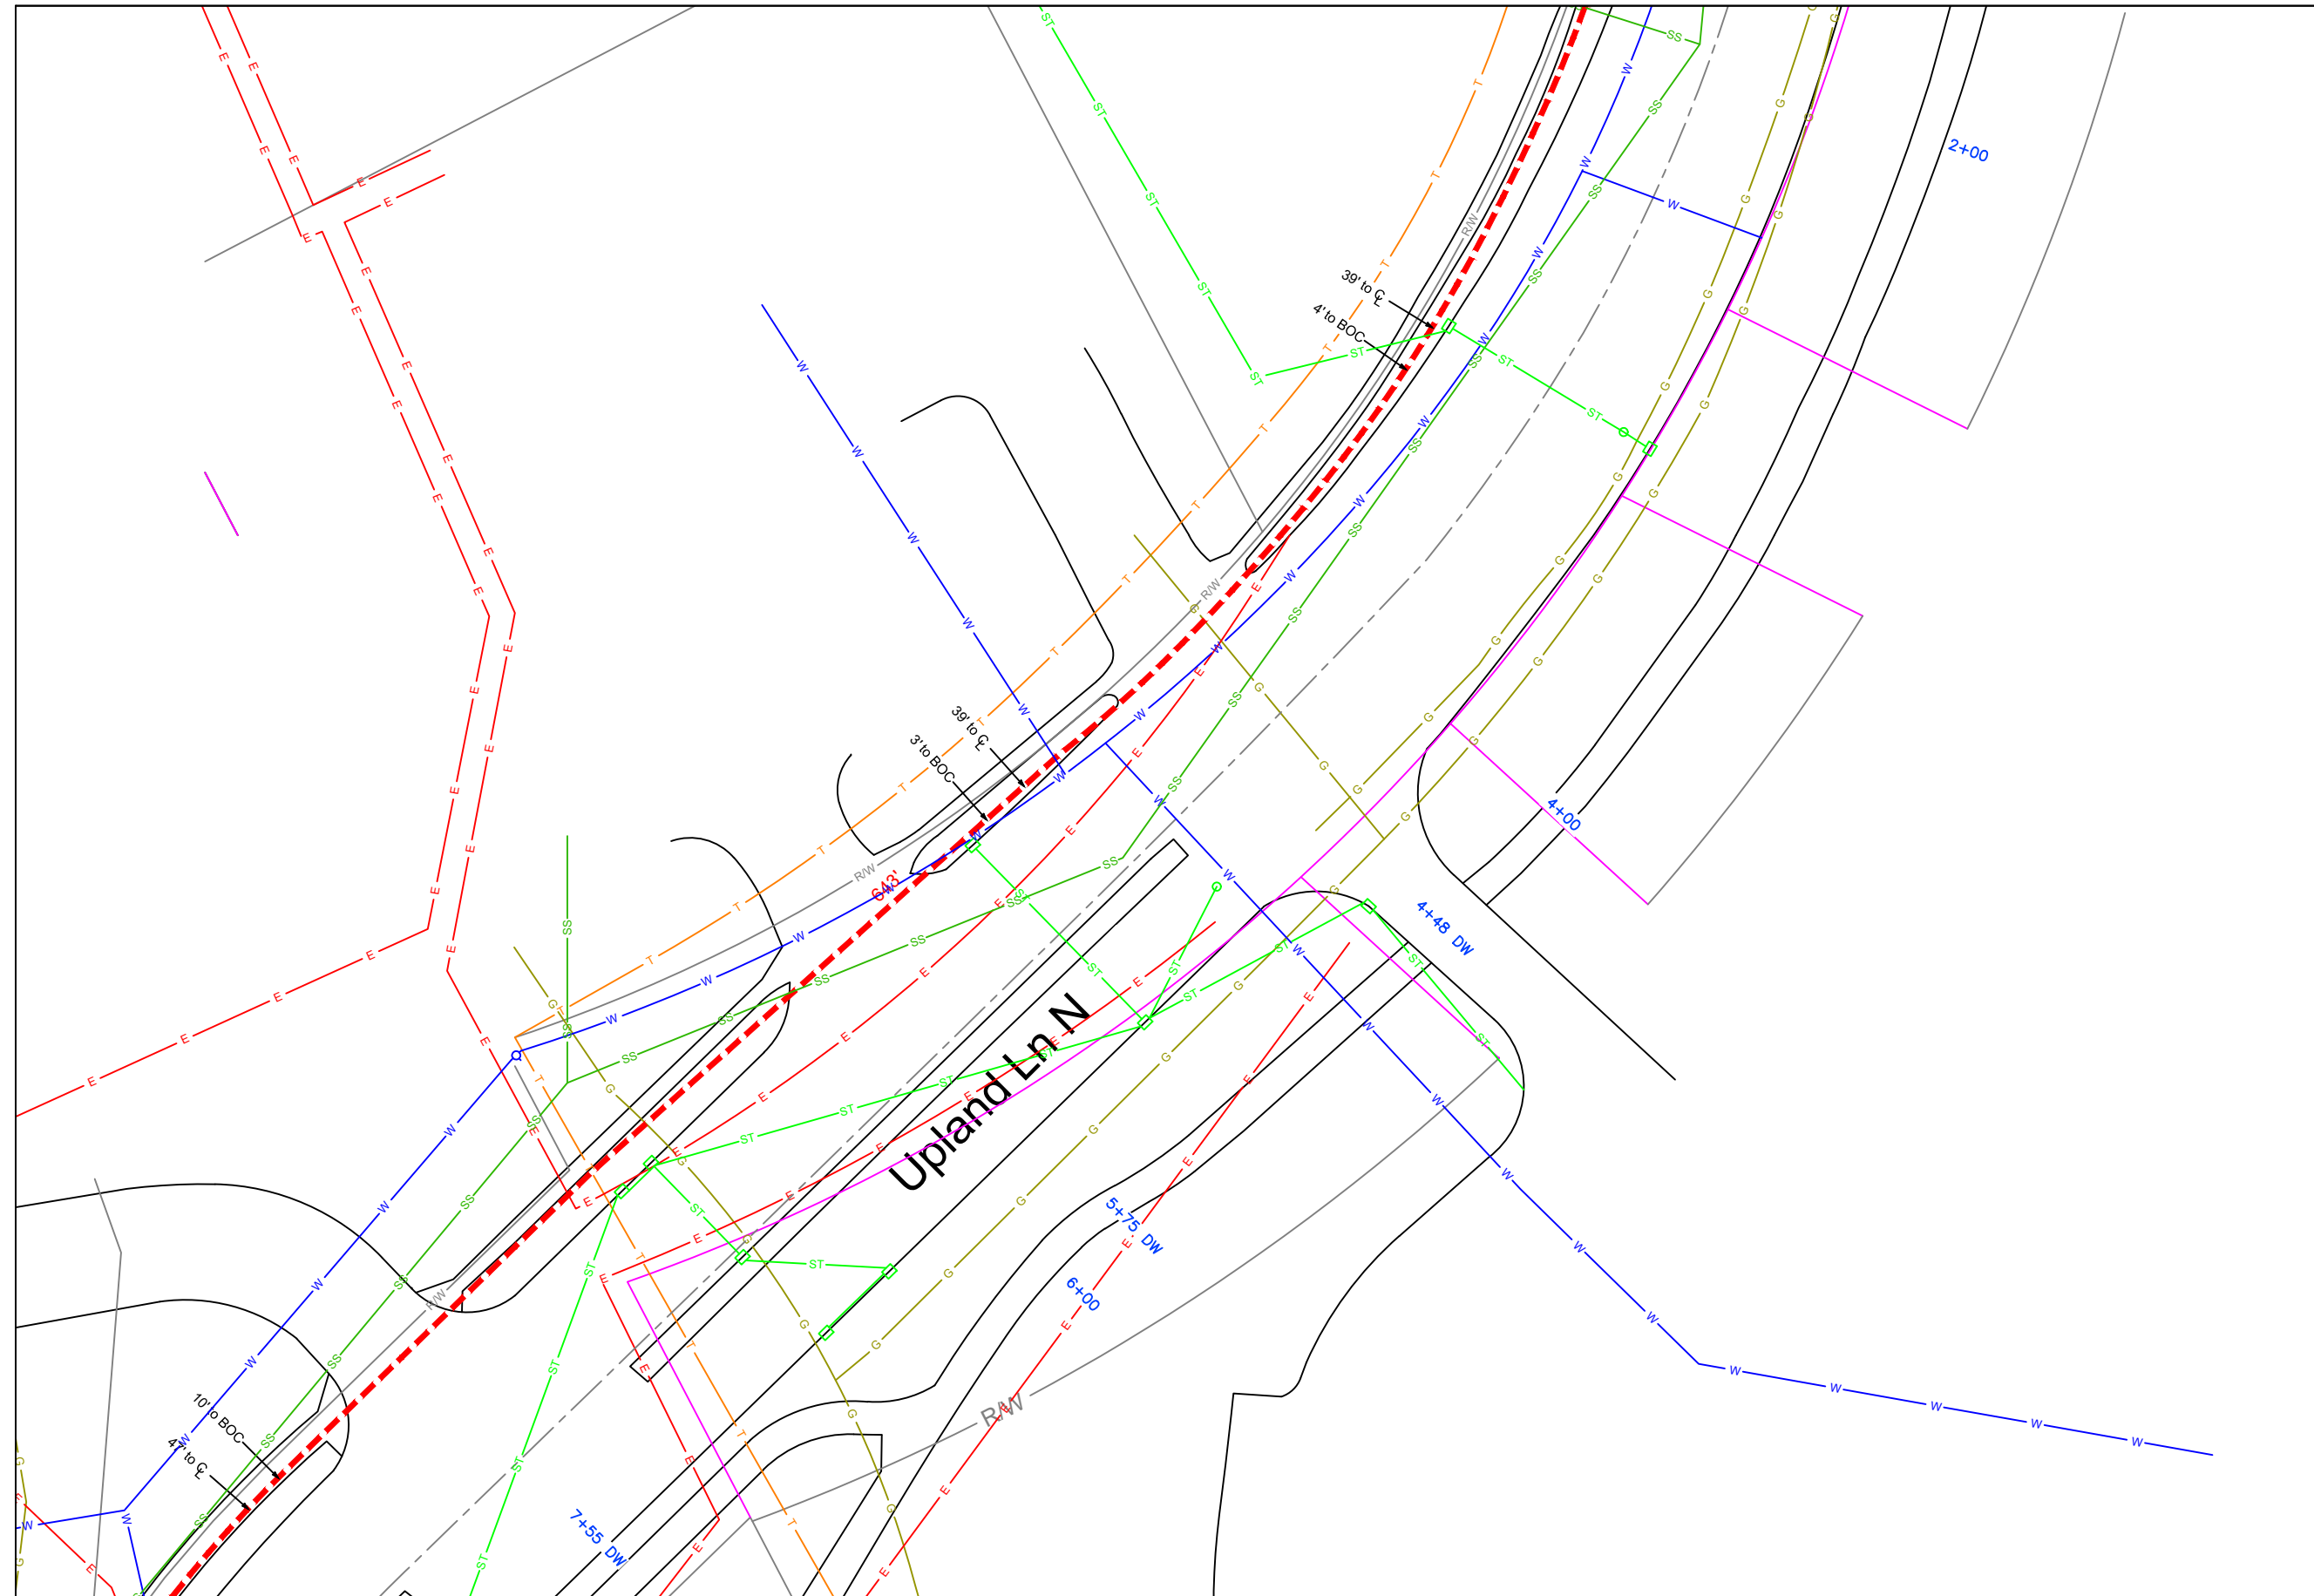

See Sheet MN009-38-03



1" = 50'

Route -  
 City **Maple Grove**  
 County **Hennepin**  
 Filename **MN009-38 Walmart**  
 Work Order # **MN009-38**



5005 Cheshire Pkwy, Suite 1  
 Plymouth, MN 55446

### TRACKING

Staked By: -  
 Drafted By: BAT 1/11/2017  
 Built By: -  
 As-Built By: -

### MATERIAL LIST

Description	Quantity
Aerial Route	-
Aerial Fiber	-
UG Route	643'
UG Fiber 48F	643'
Plow Footage	-
Bore Footage	643'
Duct (2) 1.25"	1286'
Strand	-
Handholes	-

### GSOC

GOPHER STATE ONE CALL  
 1-800-252-1116  
[www.gopherstateonecall.org](http://www.gopherstateonecall.org)


Prepared by:



Perham, MN 218-346-3600  
 TrustCompass.com

MN009-38-02

See Sheet MN009-38-02

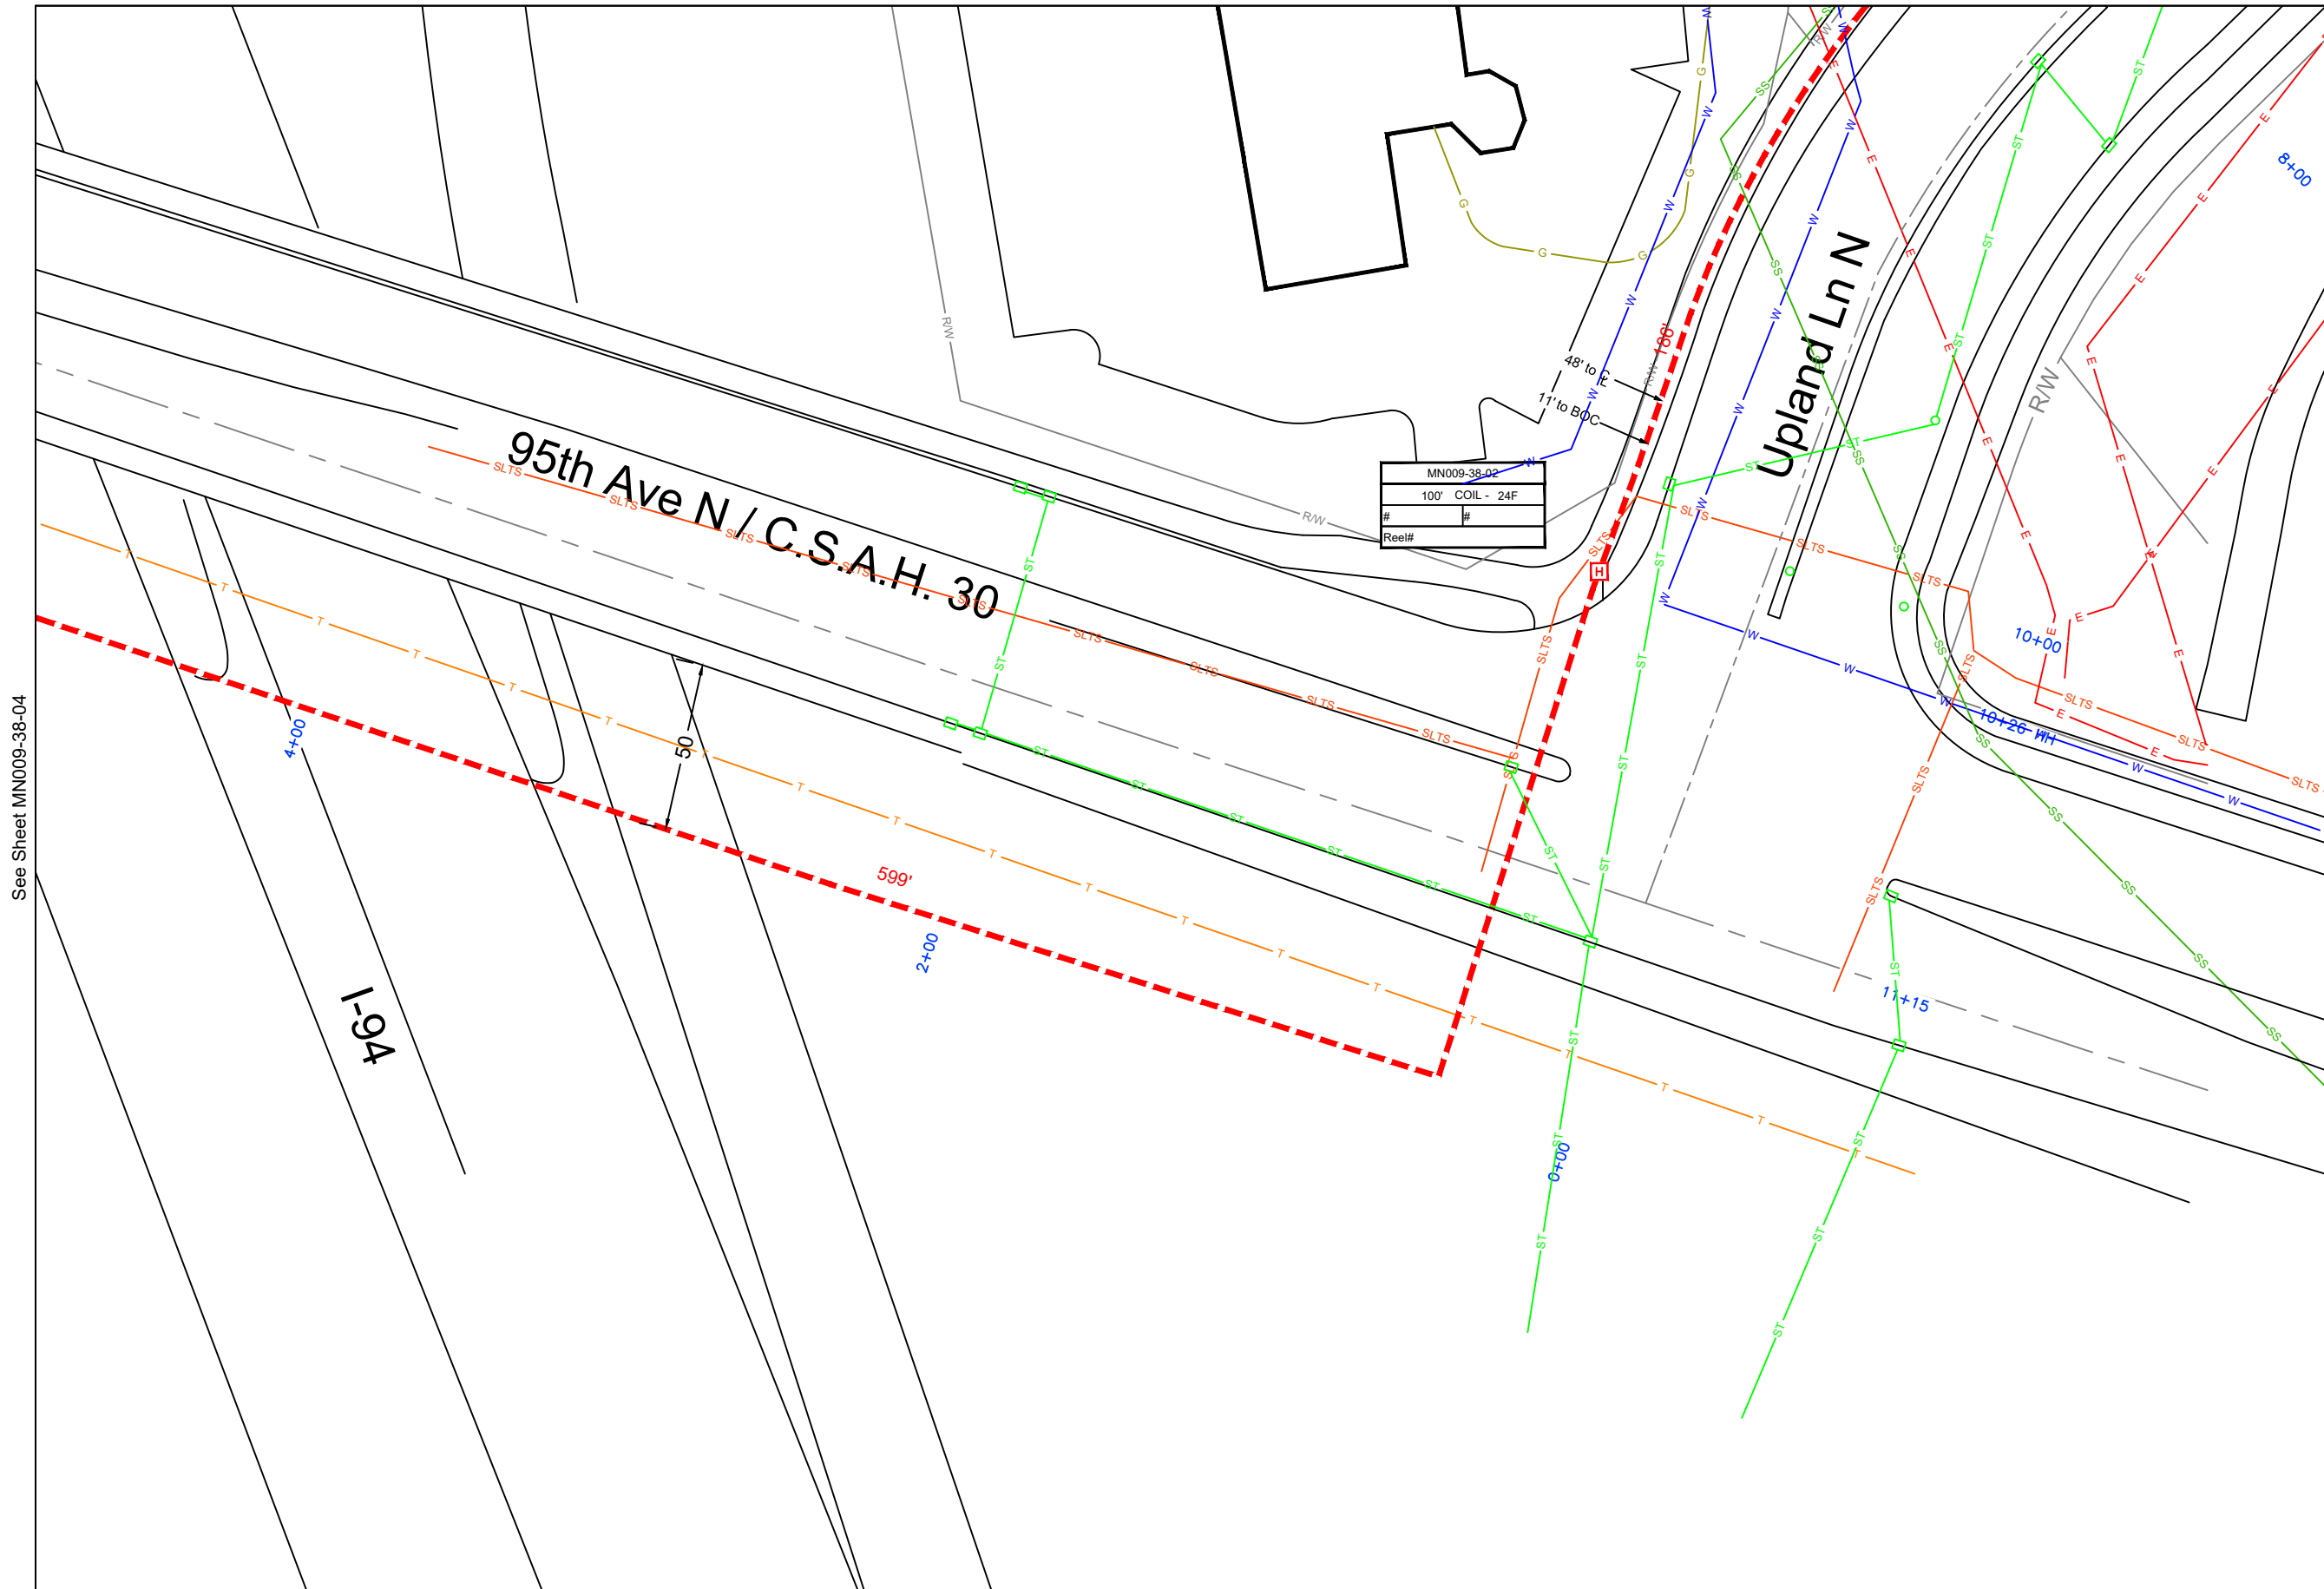

See Sheet MN009-38-04



1" = 50'

Route	-
City	Maple Grove
County	Hennepin
Filename	MN009-38 Walmart
Work Order #	MN009-38



5005 Cheshire Pkwy, Suite 1  
Plymouth, MN 55446

### TRACKING

Staked By:	-
Drafted By:	BAT 1/11/2017
Built By:	-
As-Built By:	-

### MATERIAL LIST

Description	Quantity
Aerial Route	-
Aerial Fiber	-
UG Route	785'
UG Fiber 48F	885'
Plow Footage	-
Bore Footage	785'
Duct (2) 1.25"	1570'
Strand	-
Handholes	1


### GSOC

GOPHER STATE ONE CALL  
1-800-252-1116  
www.gopherstateonecall.org

Prepared by:



MN009-38-03

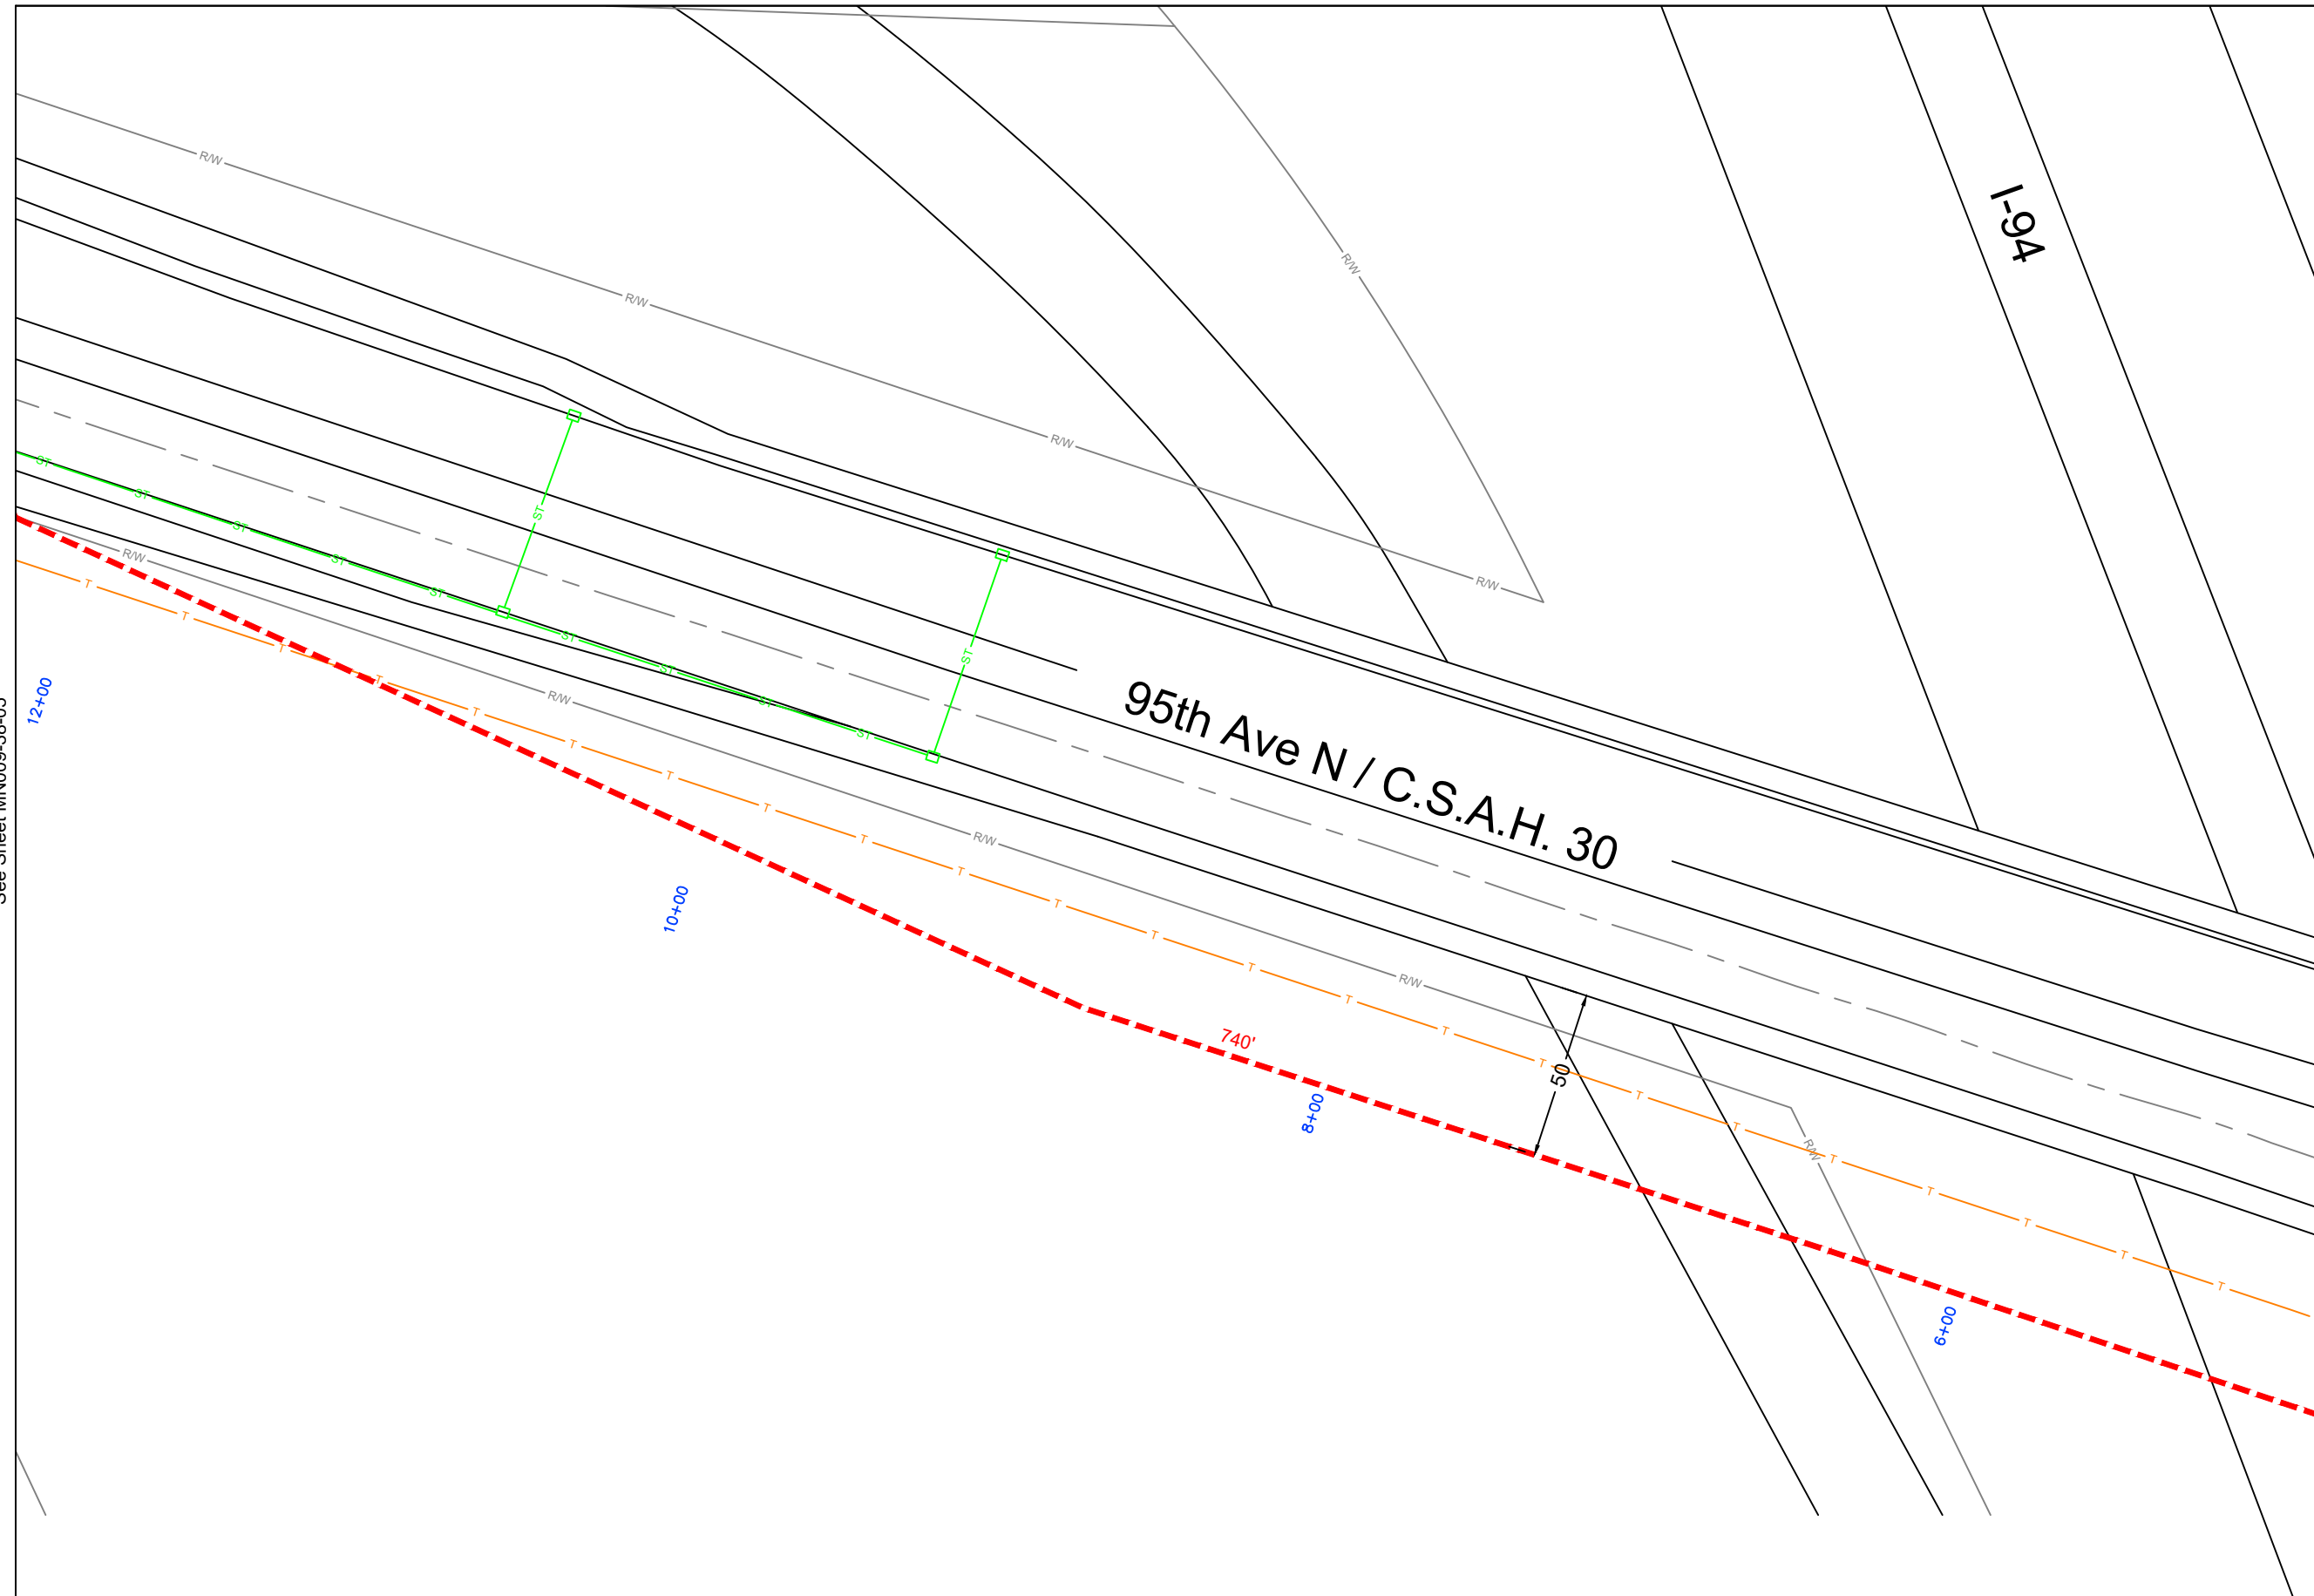

See Sheet MN009-38-05

See Sheet MN009-38-03



1" = 50'

Route	-
City	Maple Grove
County	Hennepin
Filename	MN009-38 Walmart
Work Order #	MN009-38



5005 Cheshire Pkwy, Suite 1  
Plymouth, MN 55446

**TRACKING**

Staked By:	-
Drafted By:	BAT 1/11/2017
Built By:	-
As-Built By:	-

**MATERIAL LIST**

Description	Quantity
Aerial Route	-
Aerial Fiber	-
UG Route	740'
UG Fiber 48F	740'
Plow Footage	-
Bore Footage	740'
Duct (2) 1.25"	1480'
Strand	-
Handholes	-

**GSOC**

GOPHER STATE ONE CALL  
1-800-252-1116  
www.gopherstateonecall.org


Prepared by:



Perham, MN 218-346-3600  
TrustCompass.com

MN009-38-04



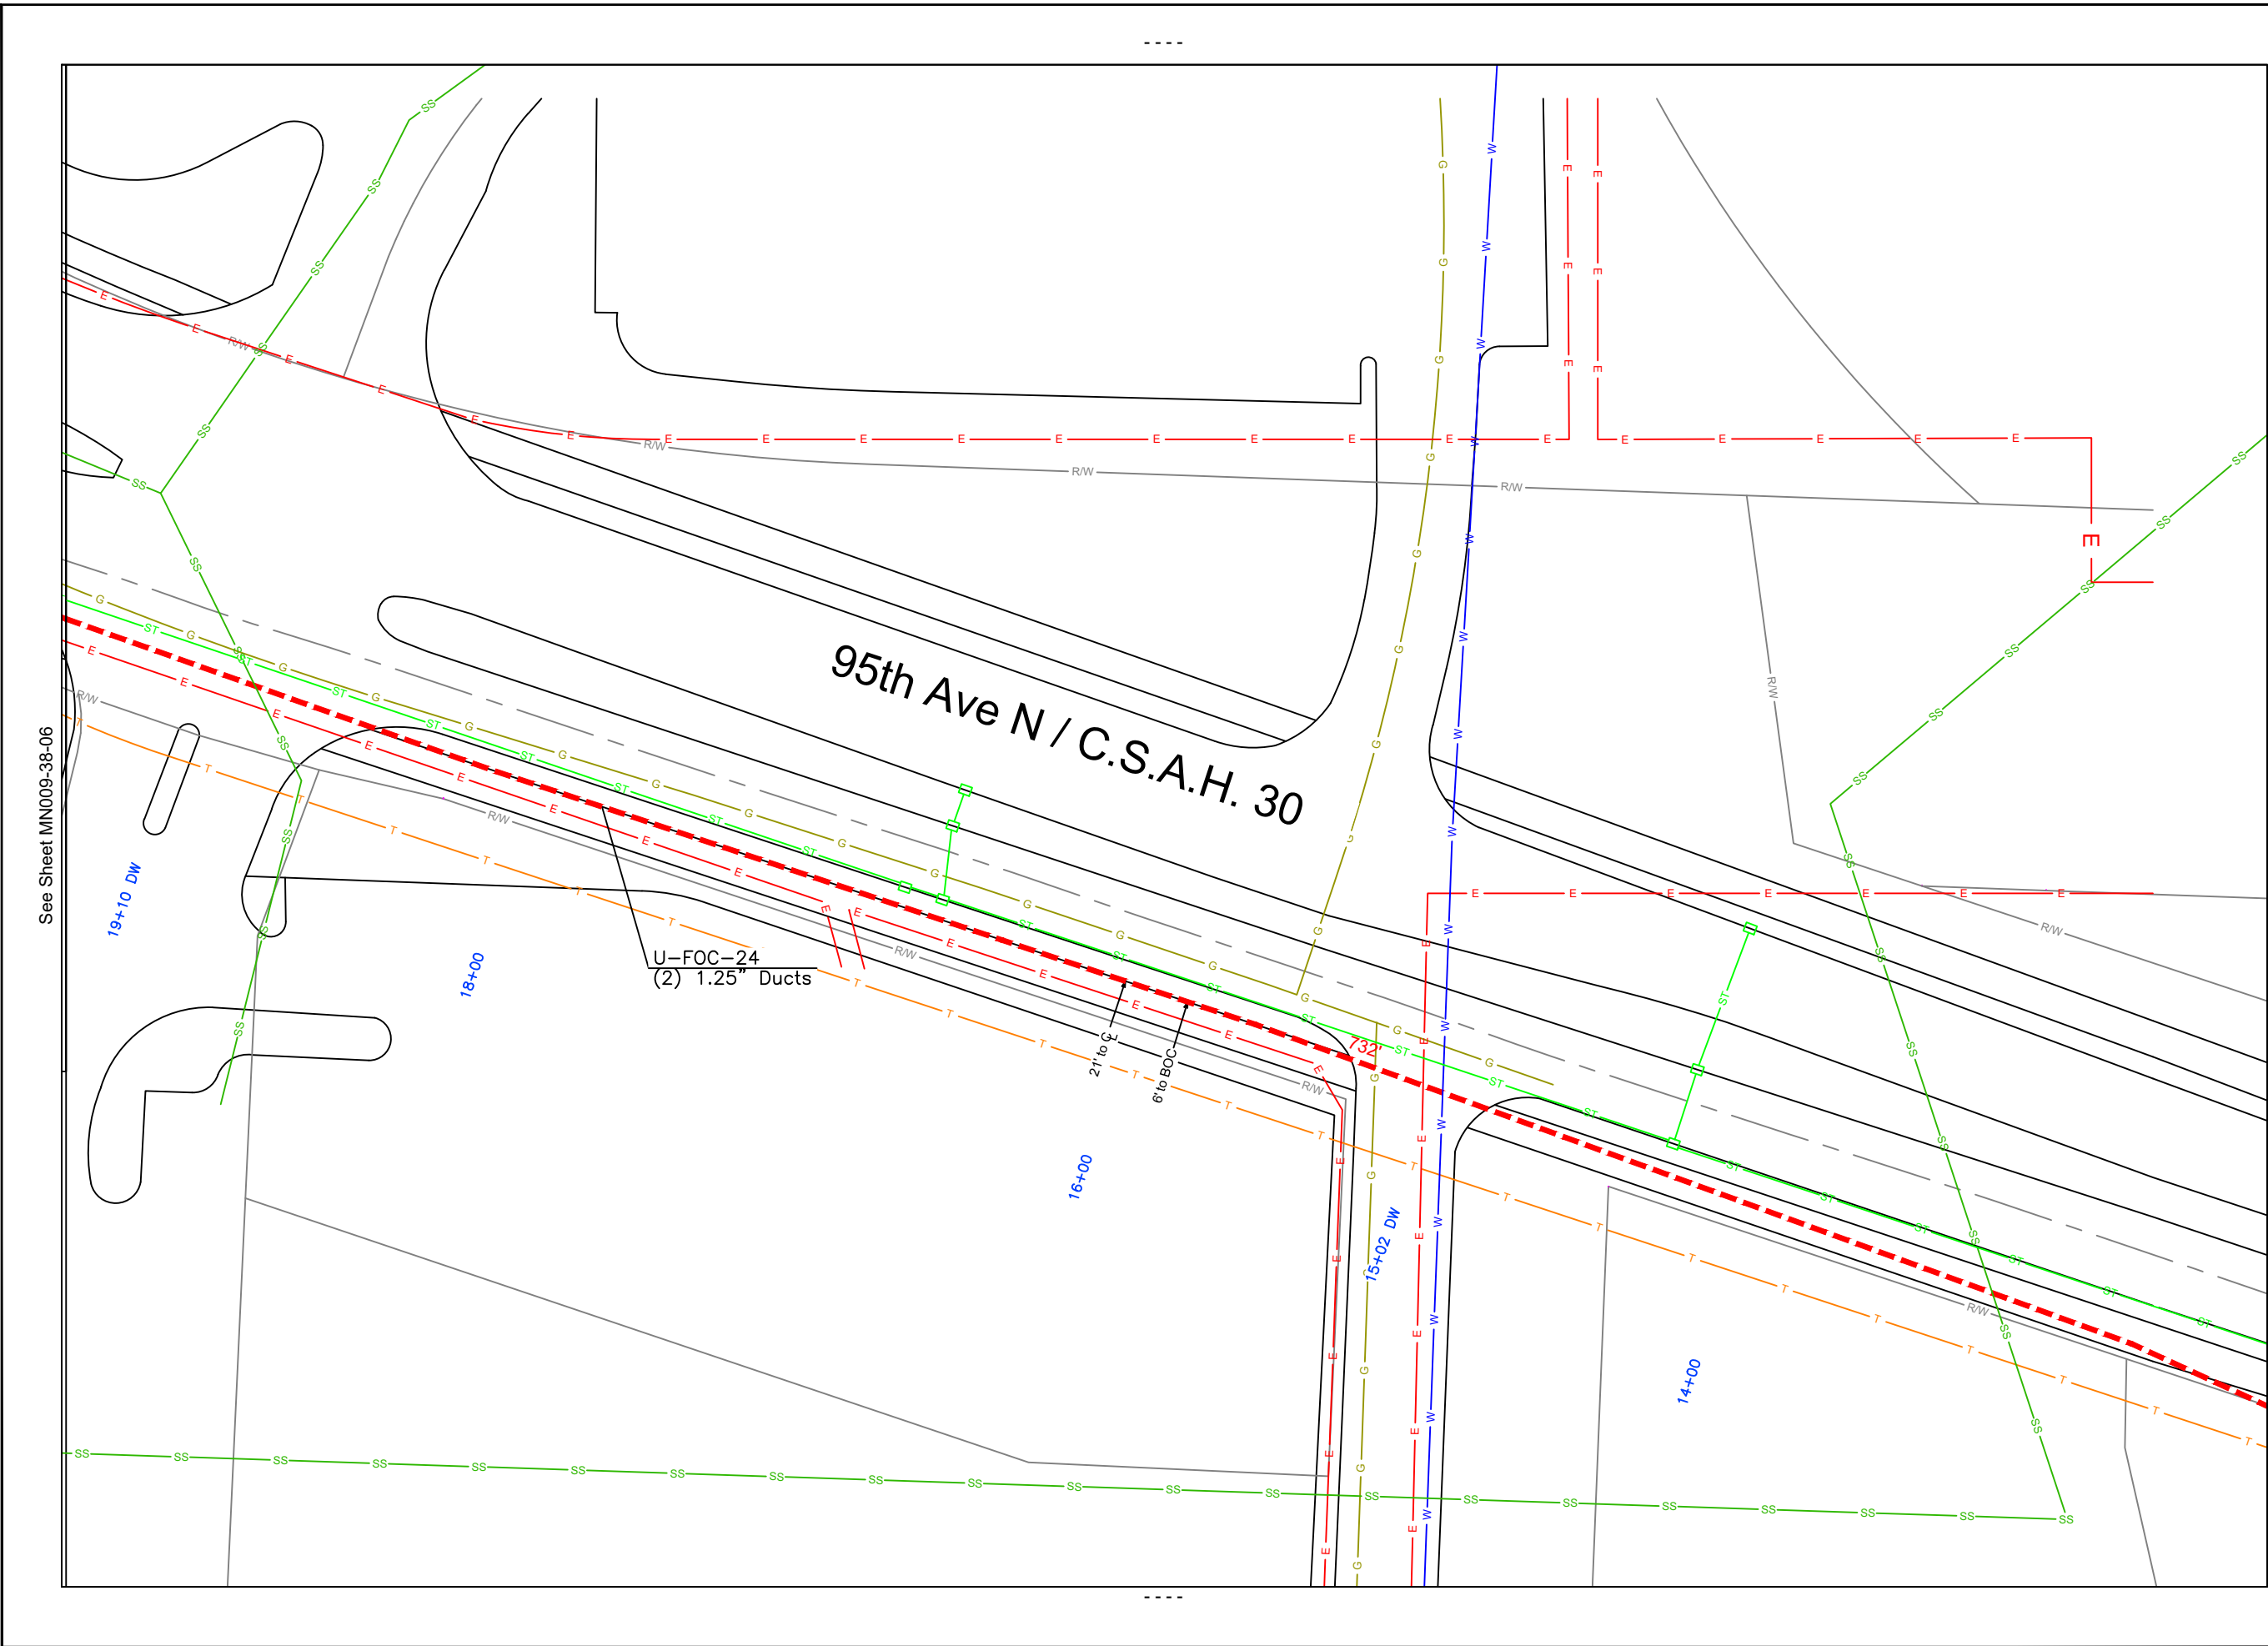

See Sheet MN009-38-06

See Sheet MN009-38-04



1" = 50'

Route -  
 City Maple Grove  
 County Hennepin  
 Filename MN009-38 Walmart  
 Work Order # MN009-38



5005 Cheshire Pkwy, Suite 1  
 Plymouth, MN 55446

**TRACKING**

Staked By: -  
 Drafted By: BAT 1/11/2017  
 Built By: -  
 As-Built By: -

**MATERIAL LIST**

Description	Quantity
Aerial Route	-
Aerial Fiber	-
UG Route	732'
UG Fiber 48F	732'
Plow Footage	-
Bore Footage	732'
Duct (2) 1.25"	1464'
Strand	-
Handholes	-

**GSOC**


GOPHER STATE ONE CALL  
 1-800-252-1116  
 www.gopherstateonecall.org

Prepared by:



Perham, MN 218-346-3600  
 TrustCompass.com

MN009-38-05

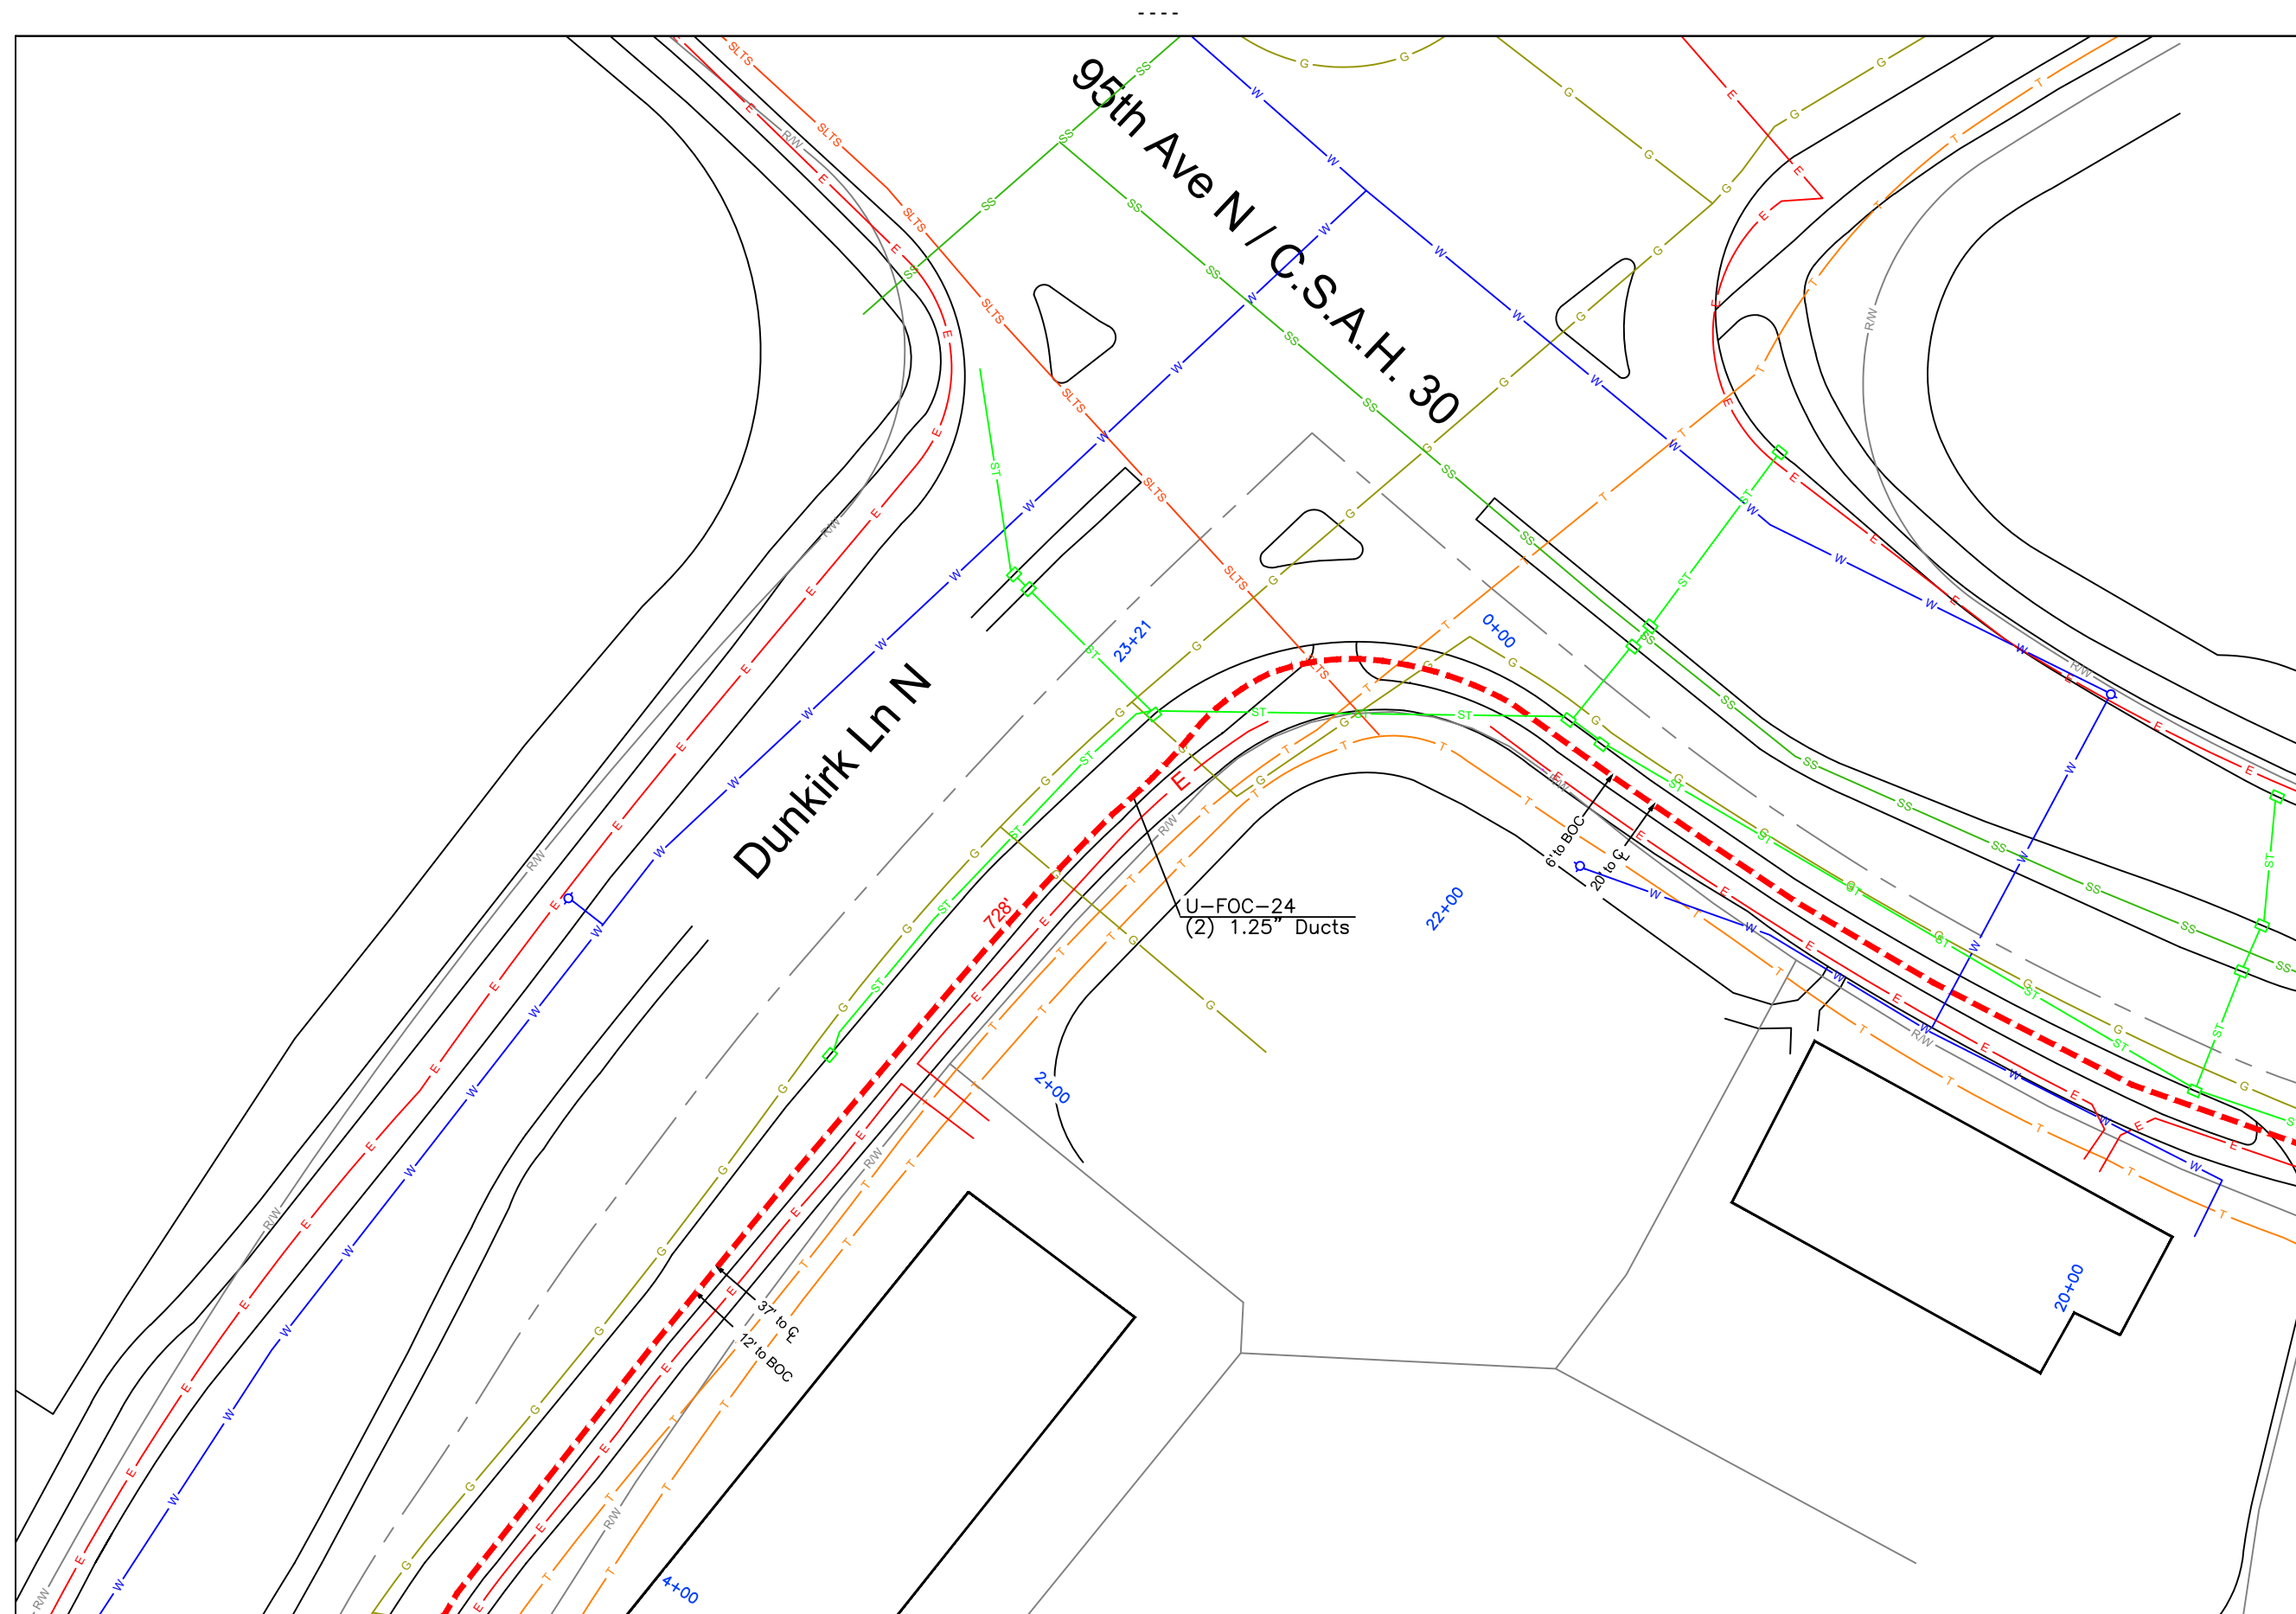

See Sheet MN009-38-07

See Sheet MN009-38-05



1" = 50'

Route	-
City	Maple Grove
County	Hennepin
Filename	MN009-38 Walmart
Work Order #	MN009-38



5005 Cheshire Pkwy, Suite 1  
Plymouth, MN 55446

**TRACKING**

Staked By:	-
Drafted By:	BAT 1/11/2017
Built By:	-
As-Built By:	-

**MATERIAL LIST**

Description	Quantity
Aerial Route	-
Aerial Fiber	-
UG Route	728'
UG Fiber 48F	728'
Plow Footage	-
Bore Footage	728'
Duct (2) 1.25"	1456'
Strand	-
Handholes	-

**GSOC**

GOPHER STATE ONE CALL  
1-800-252-1116  
www.gopherstateonecall.org

Prepared by:




Perham, MN 218-346-3600  
TrustCompass.com

MN009-38-06



See Sheet MN009-38-06

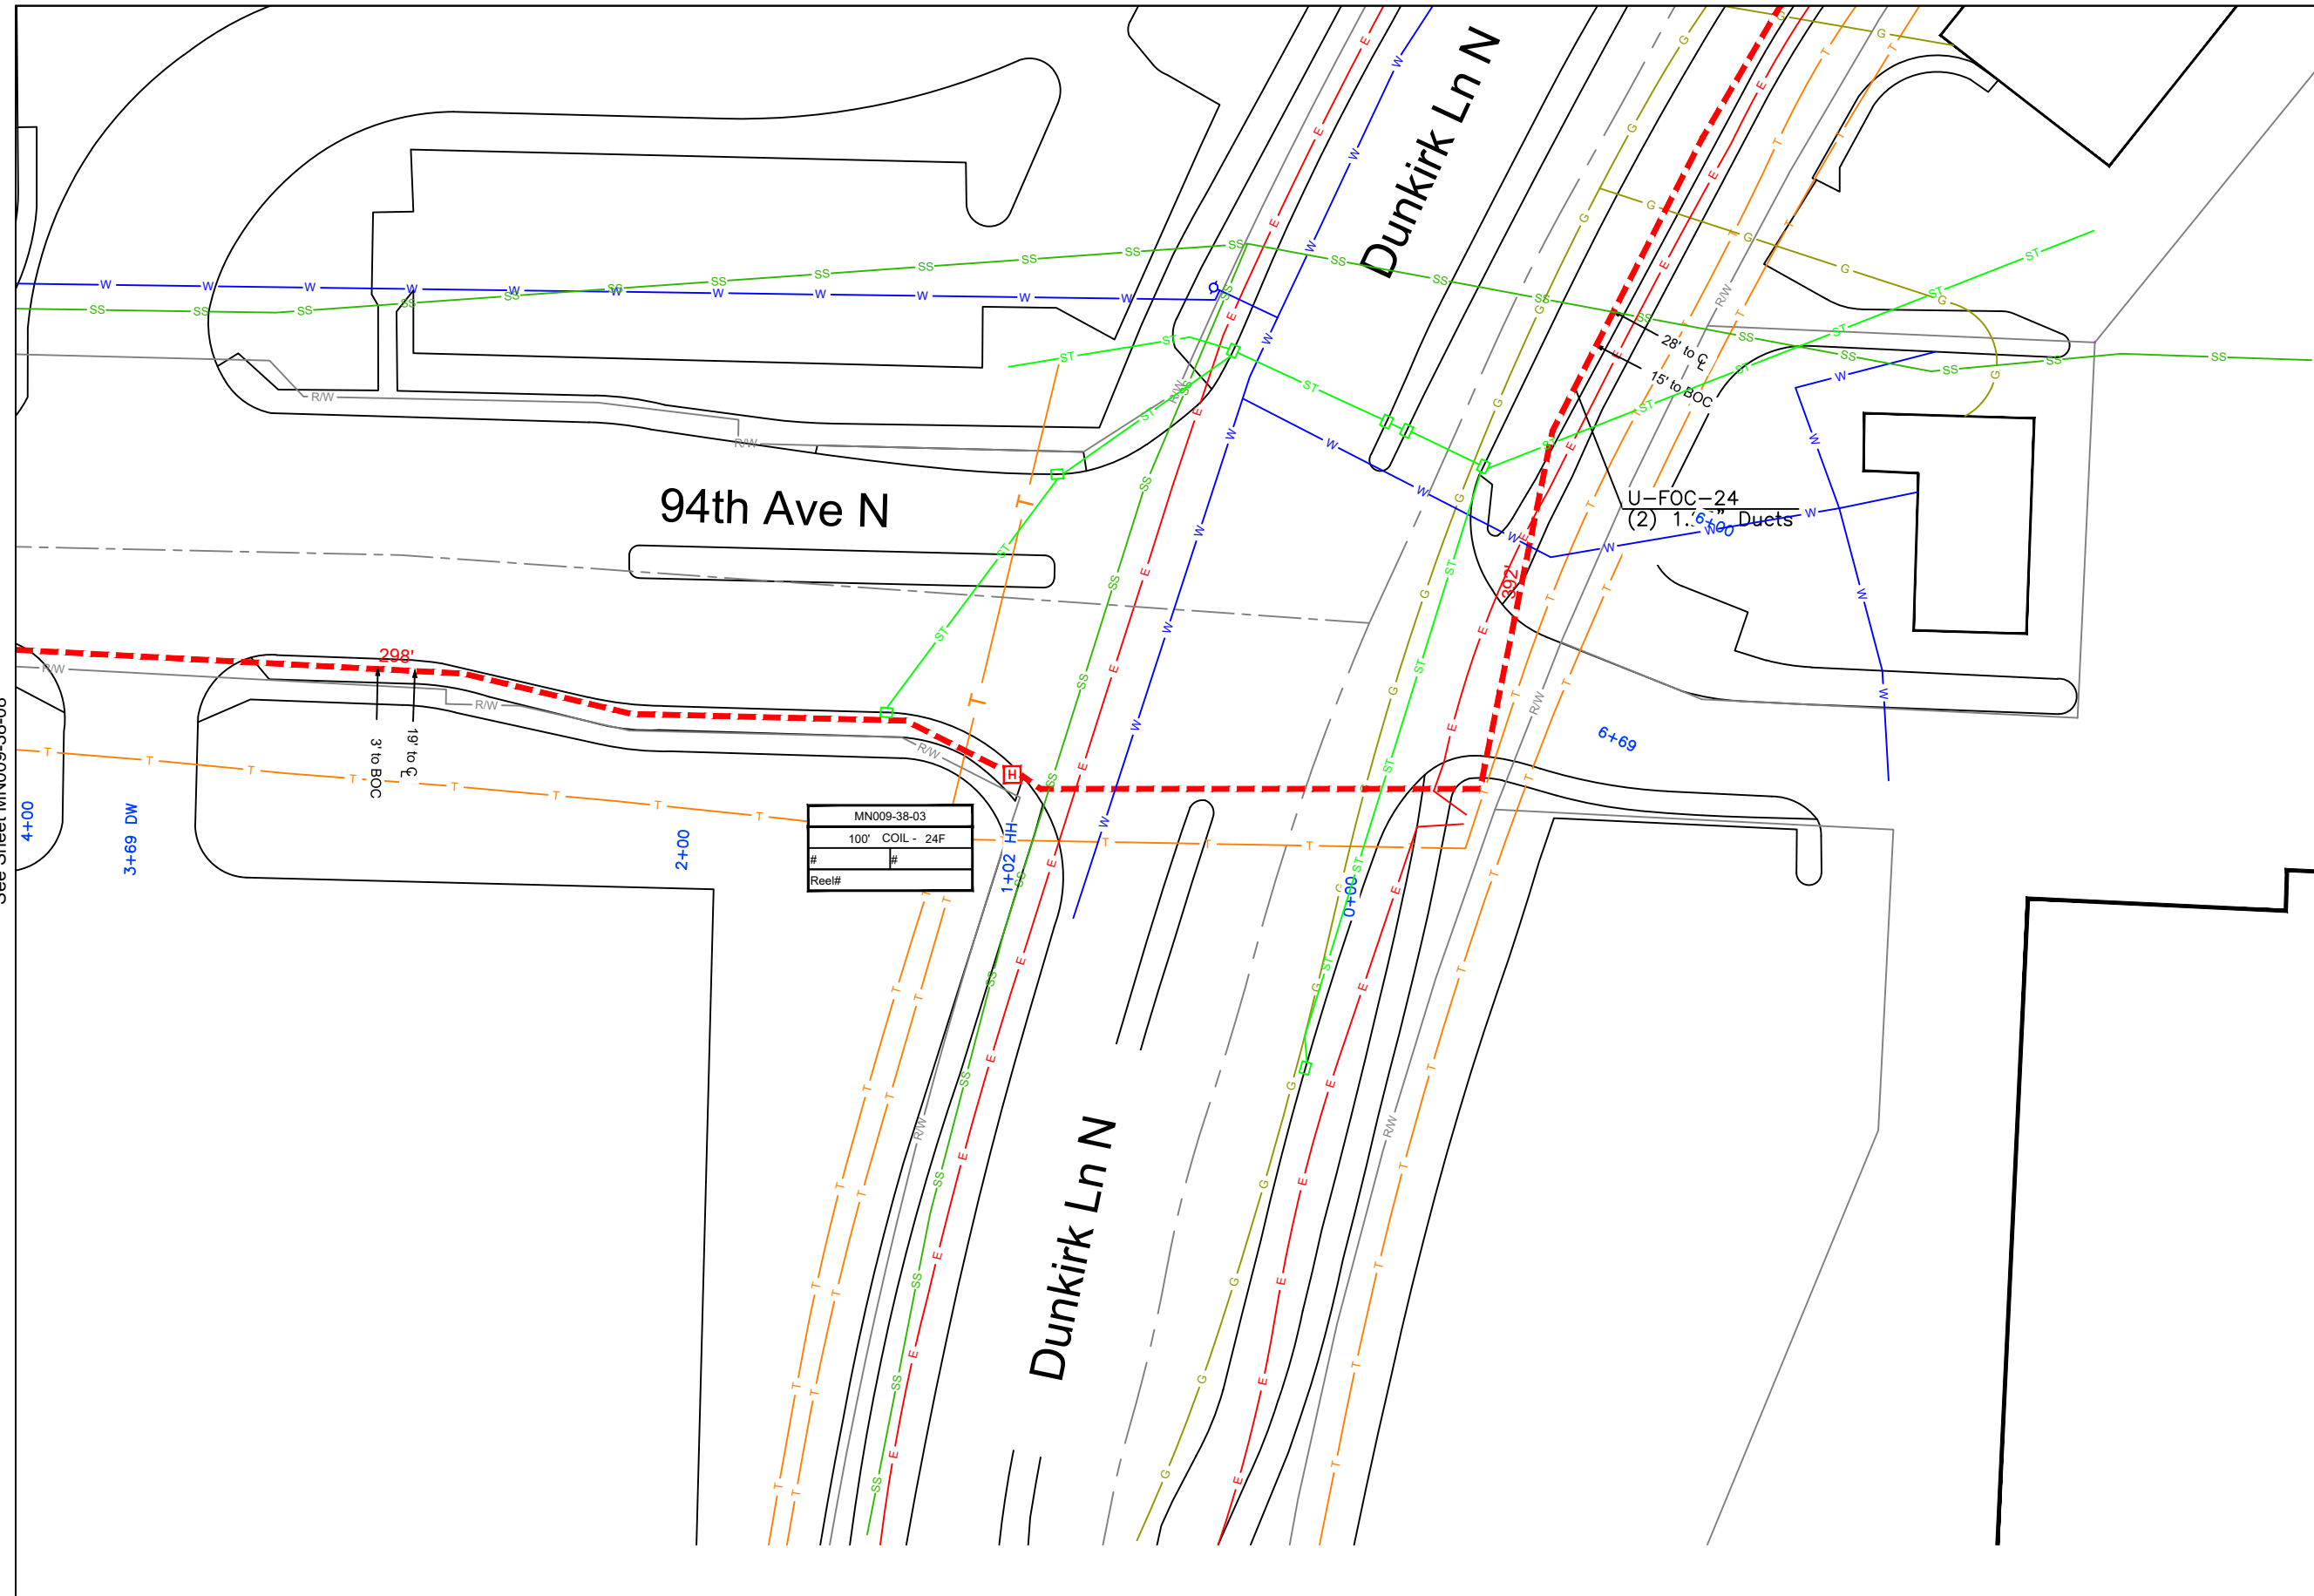

See Sheet MN009-38-08

MN009-38-03	
100' COIL - 24F	
#	#
Reel#	



1" = 50'

Route	-
City	Maple Grove
County	Hennepin
Filename	MN009-38 Walmart
Work Order #	MN009-38



5005 Cheshire Pkwy, Suite 1  
Plymouth, MN 55446

**TRACKING**

Staked By:	-
Drafted By:	BAT 1/11/2017
Built By:	-
As-Built By:	-

**MATERIAL LIST**

Description	Quantity
Aerial Route	-
Aerial Fiber	-
UG Route	690'
UG Fiber 48F	790'
Plow Footage	-
Bore Footage	690'
Duct (2) 1.25"	1380'
Strand	-
Handholes	1

**GSOC**

GOPHER STATE ONE CALL  
1-800-252-1116  
www.gopherstateonecall.org


Prepared by:



Perham, MN 218-346-3600  
TrustCompass.com

MN009-38-07

See Sheet MN009-38-09

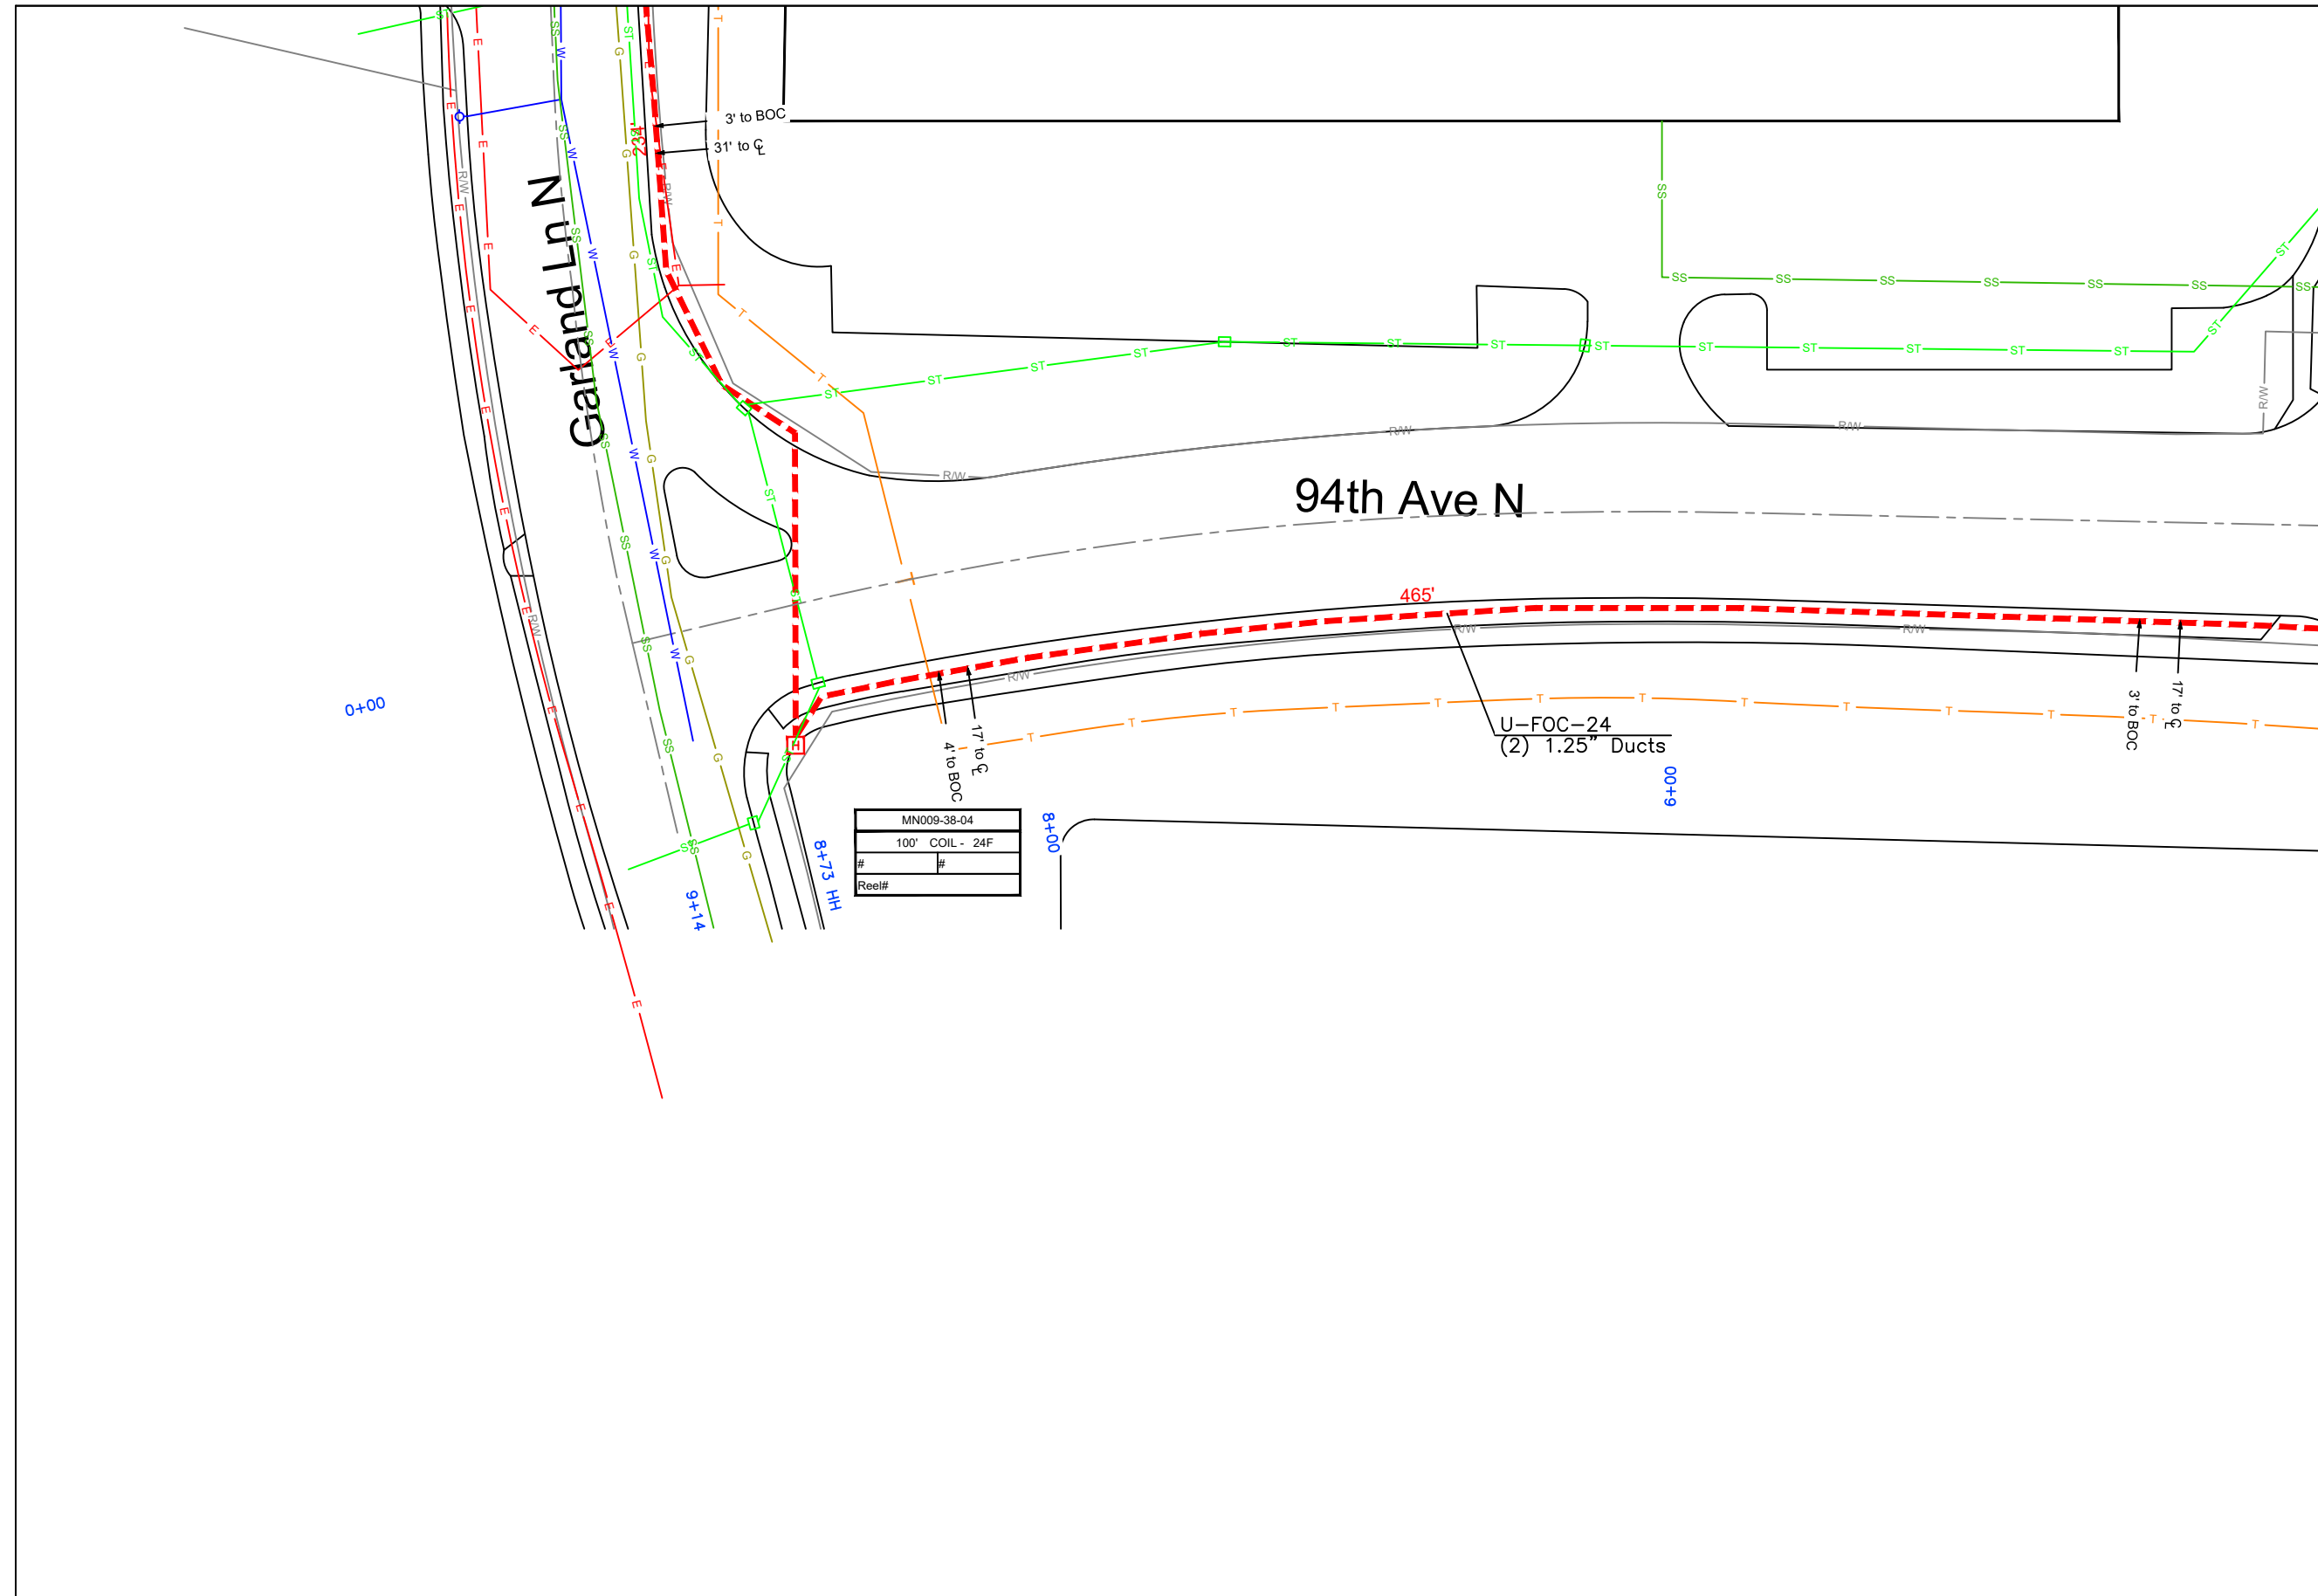

MN009-38-04
100' COIL - 24F
#
Reel#



1" = 50'

Route	-
City	Maple Grove
County	Hennepin
Filename	MN009-38 Walmart
Work Order #	MN009-38



TRACKING	
Staked By:	-
Drafted By:	BAT 1/11/2017
Built By:	-
As-Built By:	-


MATERIAL LIST	
Description	Quantity
Aerial Route	-
Aerial Fiber	-
UG Route	699'
UG Fiber 48F	799'
Plow Footage	-
Bore Footage	699'
Duct (2) 1.25"	1398'
Strand	-
Handholes	1

**GSOC**  
 GOPHER STATE ONE CALL  
 1-800-252-1116  
 www.gopherstateonecall.org



MN009-38-08

See Sheet MN009-38-07

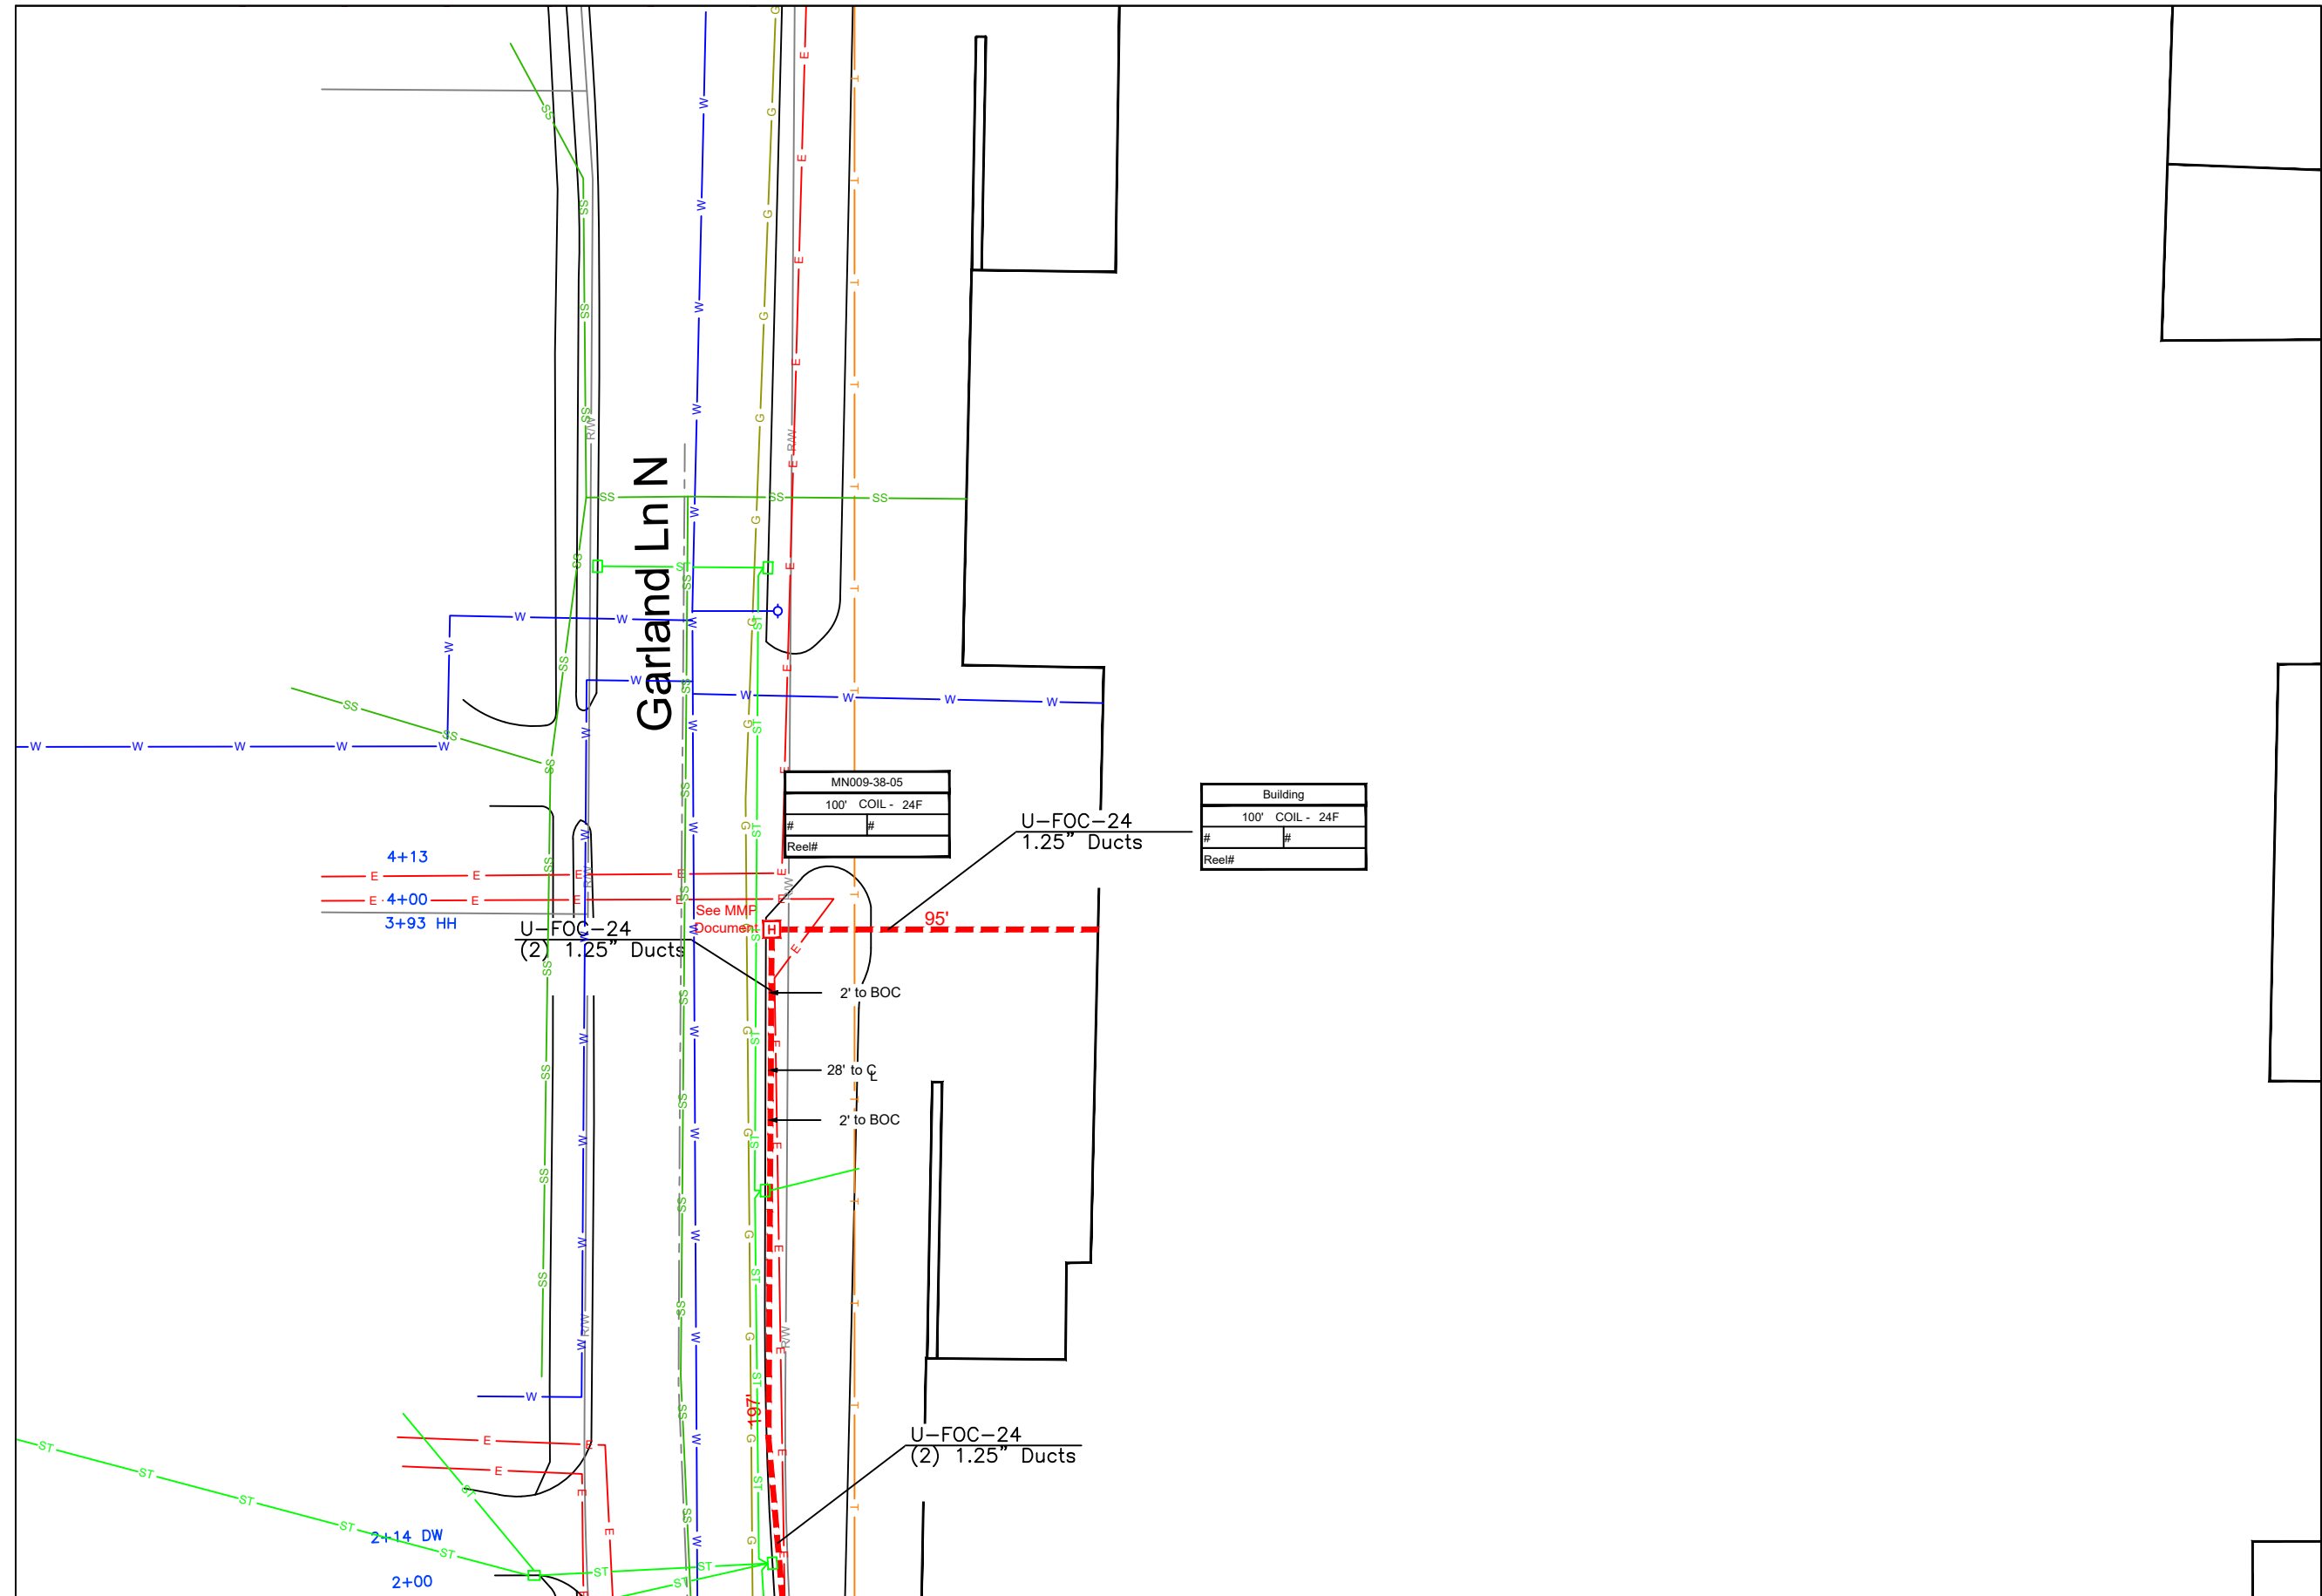

See Sheet MN009-38-08



1" = 50'

Route	-
City	Maple Grove
County	Hennepin
Filename	MN009-38 Walmart
Work Order #	MN009-38

**zayo**

5005 Cheshire Pkwy, Suite 1  
Plymouth, MN 55446

TRACKING	
Staked By:	-
Drafted By:	BAT 1/11/2017
Built By:	-
As-Built By:	-

MATERIAL LIST	
Description	Quantity
Aerial Route	-
Aerial Fiber	-
UG Route	292'
UG Fiber 48F	392'
Plow Footage	-
Bore Footage	292'
Duct (2) 1.25"	584'
Strand	-
Handholes	1

**GSOC**  
GOPHER STATE ONE CALL  
1-800-252-1116  
www.gopherstateonecall.org

Prepared by:

**compass**  
consultants inc.  
Perham, MN 218-346-3600  
TrustCompass.com

MN009-38-09