


NOT FOR CONSTRUCTION

PLAN LEGEND

- CENTER TRANSMISSION 0978/0985
- OTHER TRANSMISSION LINE
- DISTRIBUTION LINE

PROFILE LEGEND

- LINE 0978 CONDUCTOR - 2-954 ACSR 54/7
- LINE 0985 CONDUCTOR - 2-954 ACSR 54/7
- SHIELD WRE - 2 - 7 NO. 8 ALUMOWELD
- OPGW - CC47/47/555

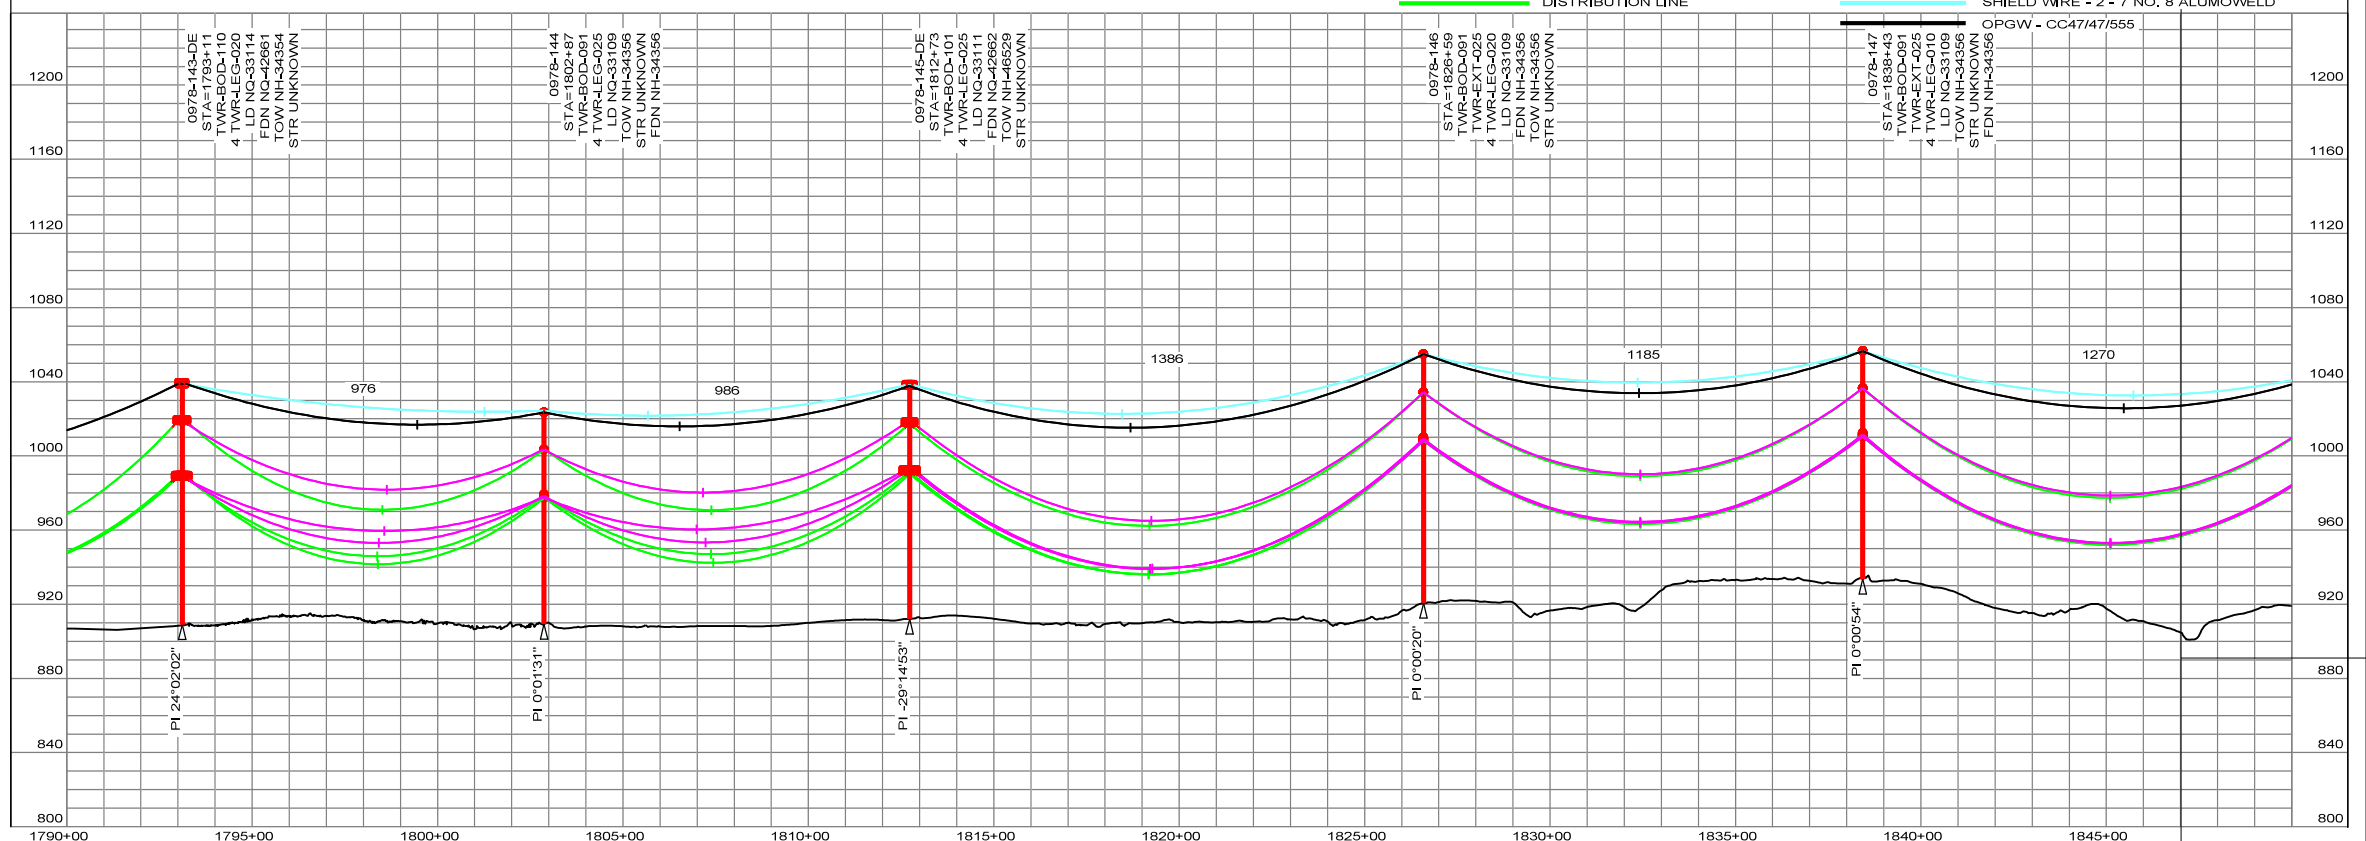

REV	DATE	WBS4	REVISION DESCRIPTION	ISSUED BY ENGINEERING DEPT FOR	RECORD	TRANSMISSION ENGINEERING DEPARTMENT	200.0 FT. HORIZ. SCALE	LINE 0978-0985	345 KV	STR. 0978-143-DE TO 0978-147
-	-	-	-	-	-	-	40.0 FT. VERT. SCALE	ECK SUB TO MNN SUB		OF 30
-	-	-	-	-	-	-				REV
-	-	-	-	-	-	-				0