


NOT FOR CONSTRUCTION

PLAN LEGEND

- CENTER TRANSMISSION 0978/0985
- OTHER TRANSMISSION LINE
- DISTRIBUTION LINE

PROFILE LEGEND

- LINE 0978 CONDUCTOR - 2-954 ACSR 54/7
- LINE 0985 CONDUCTOR - 2-954 ACSR 54/7
- SHIELD WIRE - 2 - 7 NO. 8 ALUMOWELD
- OPGW - CC47/47/555

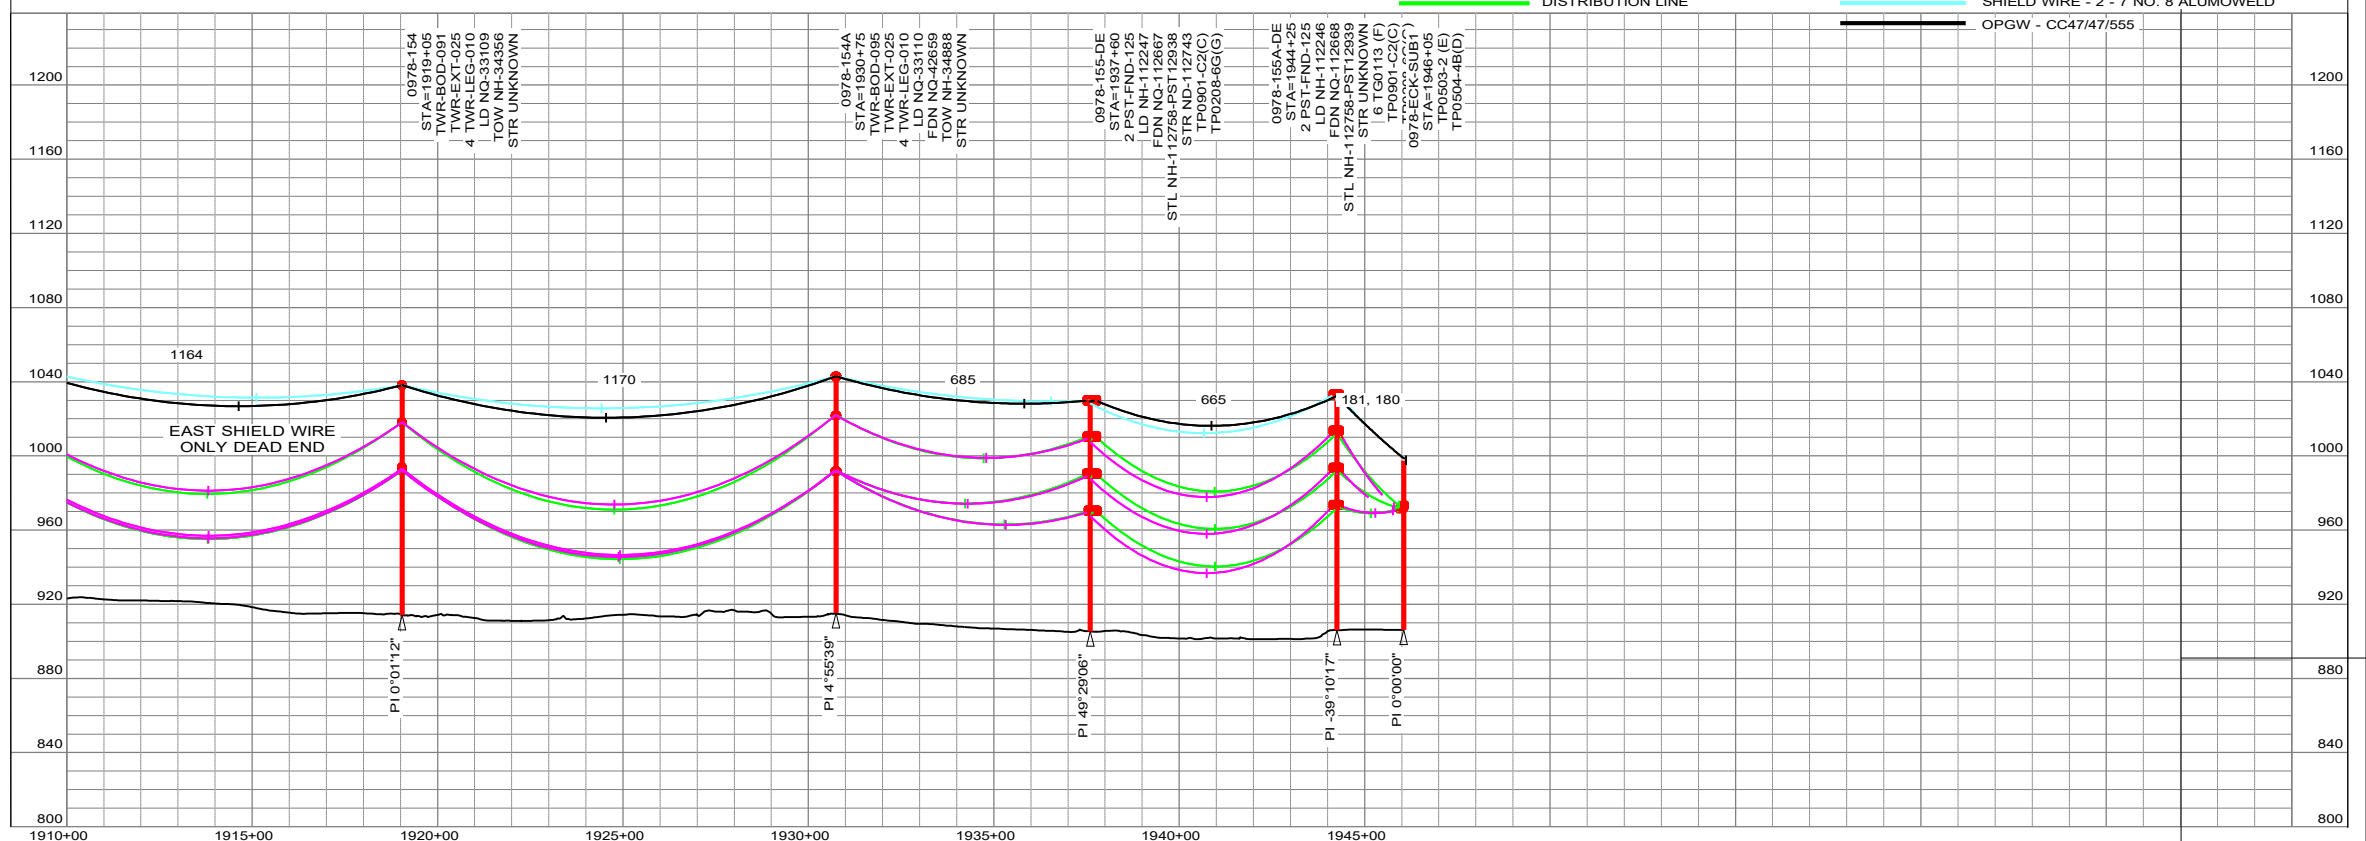

REV	DATE	WBS4	REVISION DESCRIPTION	RECORD	ISSUED BY ENGINEERING DEPT FOR	TRANSMISSION ENGINEERING DEPARTMENT	200.0 FT. HORIZ. SCALE	40.0 FT. VERT. SCALE	LINE 0978-0985 345 KV	STR. 0978-154 TO 0978-ECK-SUB1
1			REPLACE STRUCTURE DETAILS							
2			REPLACE STRUCTURE DETAILS							
3			REPLACE STRUCTURE DETAILS							



OF 30
0