


GENERAL LOCATION ONLY. DO NOT USE TO LOCATE FOR EXCAVATION. CALL 1-800-252-1166 FOR ONSITE LOCATIONS AND STAKING.

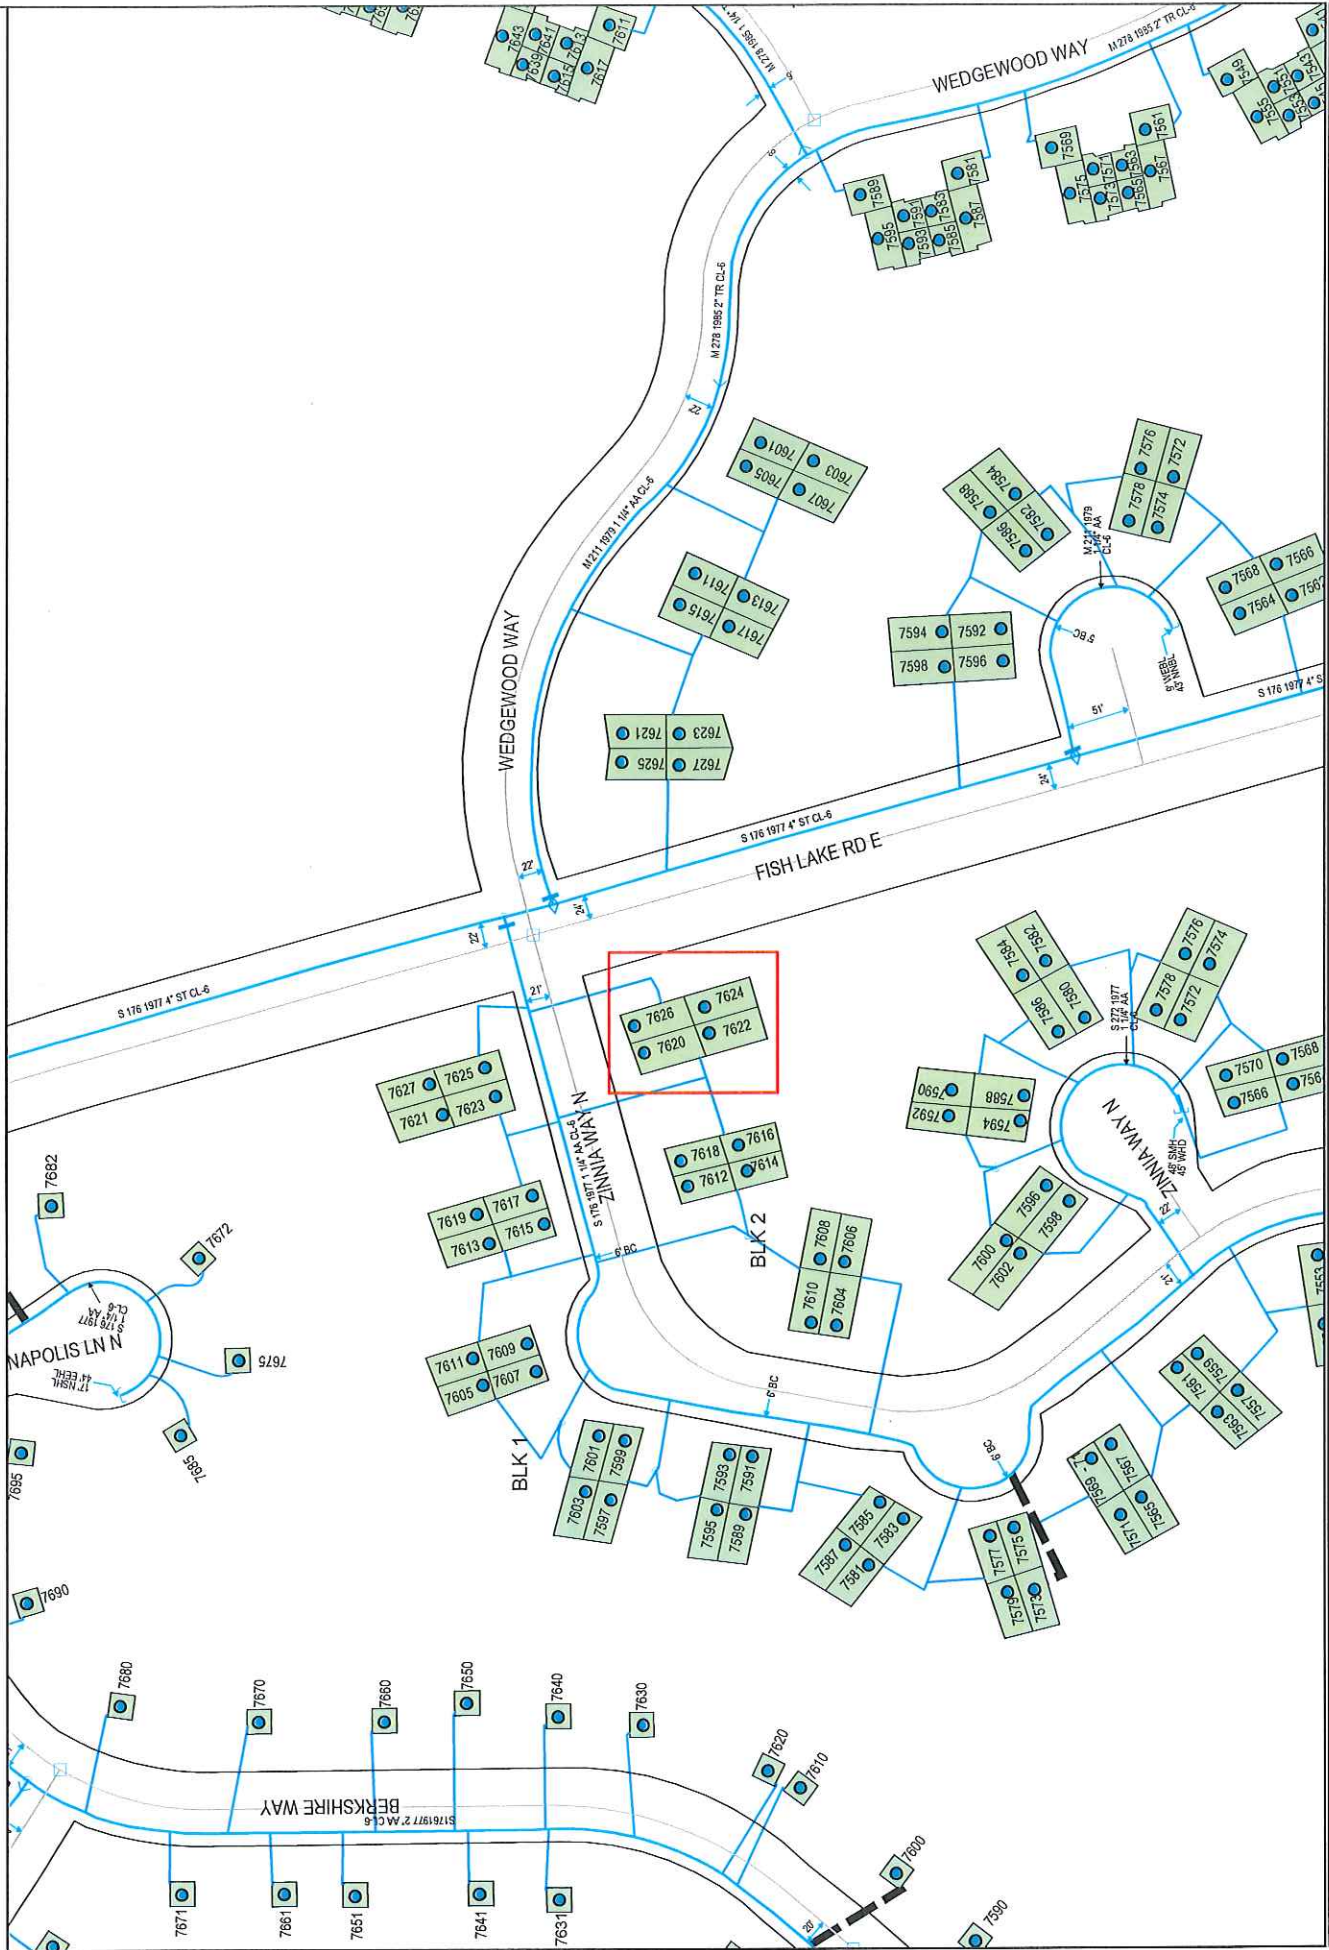

Plotted by: i221537

Plot Date: 4/14/2022

7624 ZINNIA WAY, MAPLE GROVE

LPO PROJECT

Scale: 1" = 150'

