

SCALE: NTS


CENTURYLINK ENGINEER: JUSTIN FOTH
TELEPHONE: 612 431 3523
EMAIL: JUSTIN.FOTH@LUMEN.COM

CENTURYLINK CPA: MARCIE DEMAIO
TELEPHONE: 612 431 3517
EMAIL: MARCIE.DEMAIO@LUMEN.COM

PROJECT NUMBER: N.969479
SITE ADDRESS: 9775 GROVE CIR N, MAPLE GROVE, MN 55369
COUNTY: HENNEPIN
SECTION: 8, TOWN: 119, RANGE: 22W
COORDINATES: 45.134406, -93.484330

TECHDASH TELECOM SERVICES

PERMIT DRAWING

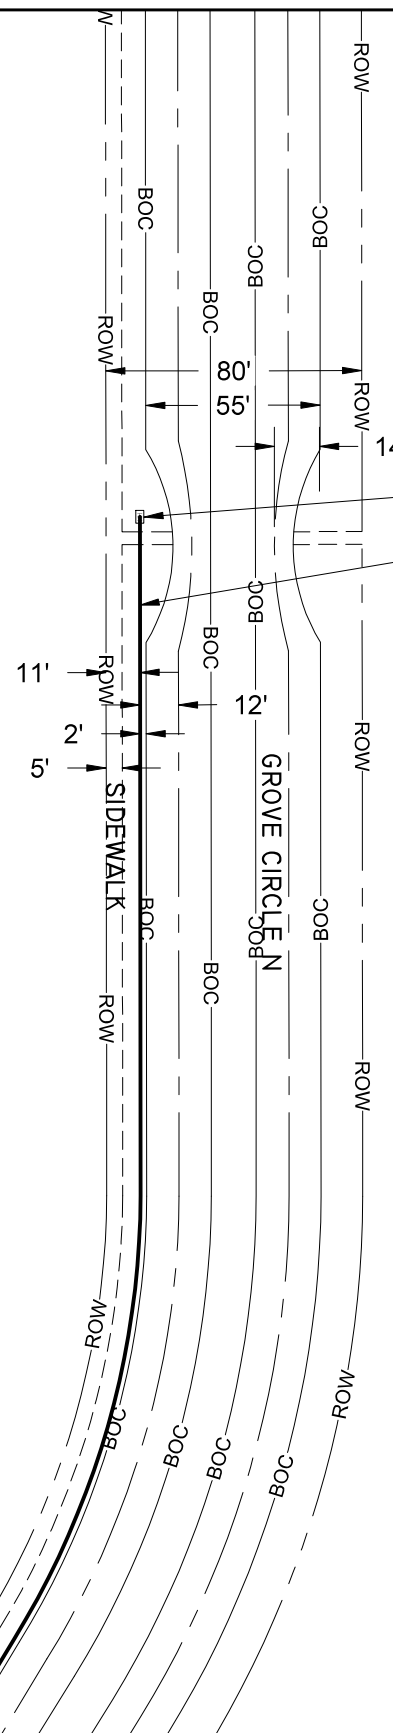

EXISTING LUMEN HANDHOLE
 DIRECTIONAL BORE 780FT OF
 1.25IN CONDUIT WITH FIBER

CITY OF MAPLE GROVE PERMIT NOTES:

LUMEN ENGINEER: JUSTIN FOTH
 TELEPHONE: 612 431 3523
 EMAIL: JUSTIN.FOTH@LUMEN.COM

1. DIRECTIONAL BORE 780FT OF 1.25IN CONDUIT WITH FIBER.
2. DIRECTIONAL BORE AND HAND DIGGING WILL BE USED.
3. ALL DISTURBED SURFACES WILL BE RESTORED TO AS GOOD OR BETTER CONDITION THAN FOUND
4. ALL EXISTING UNDERGROUND UTILITIES WILL BE LOCATED PRIOR TO CONSTRUCTION.
5. ANY CONFLICTING UNDERGROUND UTILITIES WILL BE POTHOLED.
6. MINIMUM OF 36IN COVER WHEN LOCATED WITHIN TURF AND RIGHT-OF-WAYS.
7. ALL EXCAVATION SHALL MAINTAIN 2FT CLEARANCE FROM HANDHOLES, STREET LIGHTS, & SIGNAL POLE FOUNDATIONS.

NO WORK SHALL COMMENCE UNTIL A SIGNED PERMIT IS IN HAND AND ON SITE WITH CONTRACTOR




PERMITS REQUIRED: CITY OF MAPLE GROVE
 W/C: MPGVMNXA
 CPA: MDEMA10

CONTACT PERSON: JUSTIN FOTH
 PHONE: 612 431 3523
 EMAIL: JUSTIN.FOTH@LUMEN.COM

JOB: N.969479
 LOC.: 9775 GROVE CIR N,
 MAPLE GROVE,
 MN 55369

DRAWING SYMBOLS

STREET LIGHT	FIRE HYDRANT	VALVE	MANHOLE
STORM DRAIN	UTILITY POLE	PEDESTAL	TREE

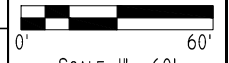

SCALE: 1" = 60'


SHEET: 2 OF 3

PERMIT DRAWING



DIRECTIONAL BORE 780FT OF 1.25IN CONDUIT WITH FIBER

PLACE 30"W x 48"L x 36"D HANDHOLE

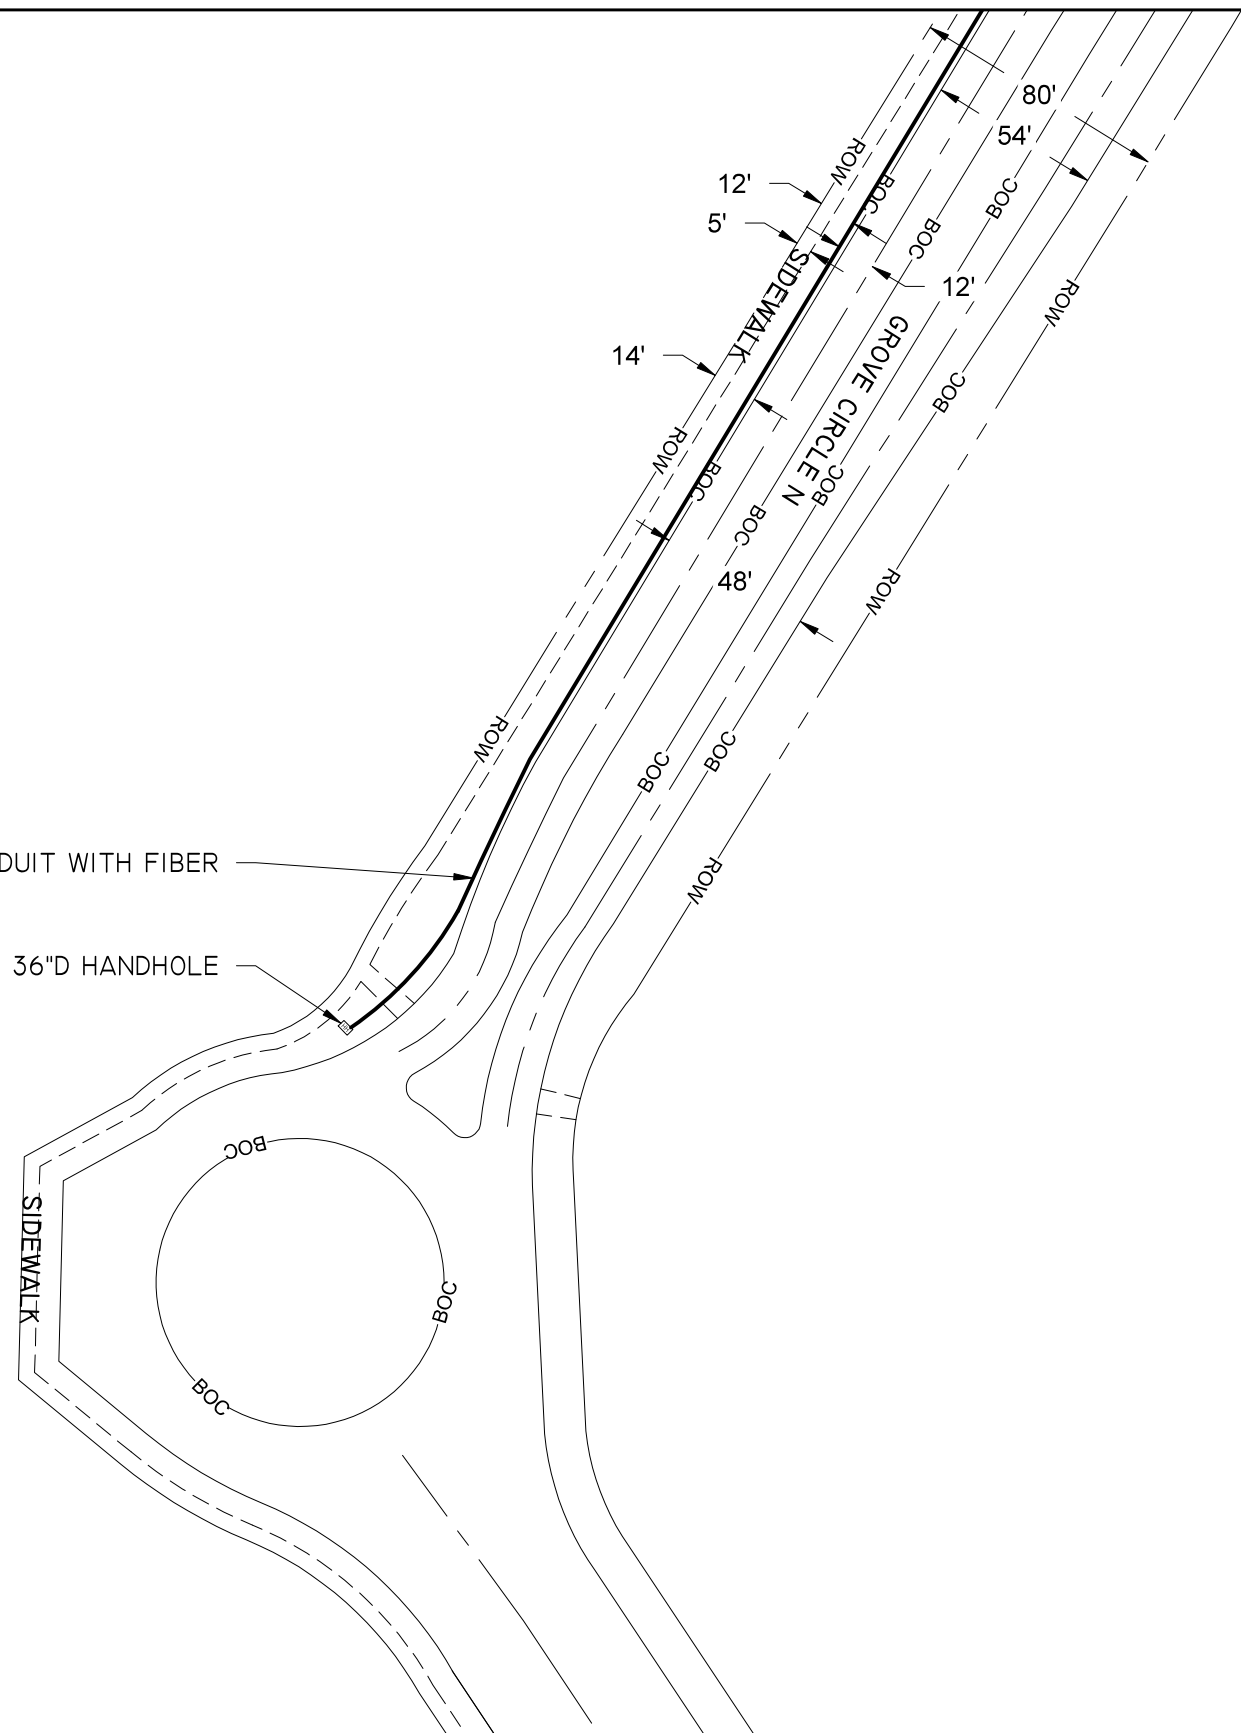

NO WORK SHALL COMMENCE UNTIL A SIGNED PERMIT IS IN HAND AND ON SITE WITH CONTRACTOR




PERMITS REQUIRED: CITY OF MAPLE GROVE
 W/C: MPGVMNXA
 CPA: MDEMA10

CONTACT PERSON: JUSTIN FOTH
 PHONE: 612 431 3523
 EMAIL: JUSTIN.FOTHI@LUMEN.COM

JOB: N.969479
 Loc.: 9775 GROVE CIR N,
 MAPLE GROVE,
 MN 55369

DRAWING SYMBOLS

- | | | | |
|--------------|--------------|----------|---------|
| STREET LIGHT | FIRE HYDRANT | VALVE | MANHOLE |
| STORM DRAIN | UTILITY POLE | PEDESTAL | TREE |

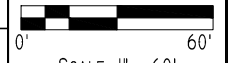

SCALE: 1" = 60'

SHEET: 3 OF 3