

Bed Bath & Beyond
7950

7900

7900 WEDGEWOOD LANE N

HUT
SPlice ONLY

Arbor Lakes Pkwy N

7885

Elm Creek Blvd N

Elm Creek Blvd N

Vinewood Ln N

7880

Hirshfield's

7860

7840 VINEWOOD
LN N


7840

7825

Ln N



P.068760
10-27-2022
TELCOM CONSTRUCTION
7840 VINEWOOD Ln N
MAPLE GROVE, MN 55369

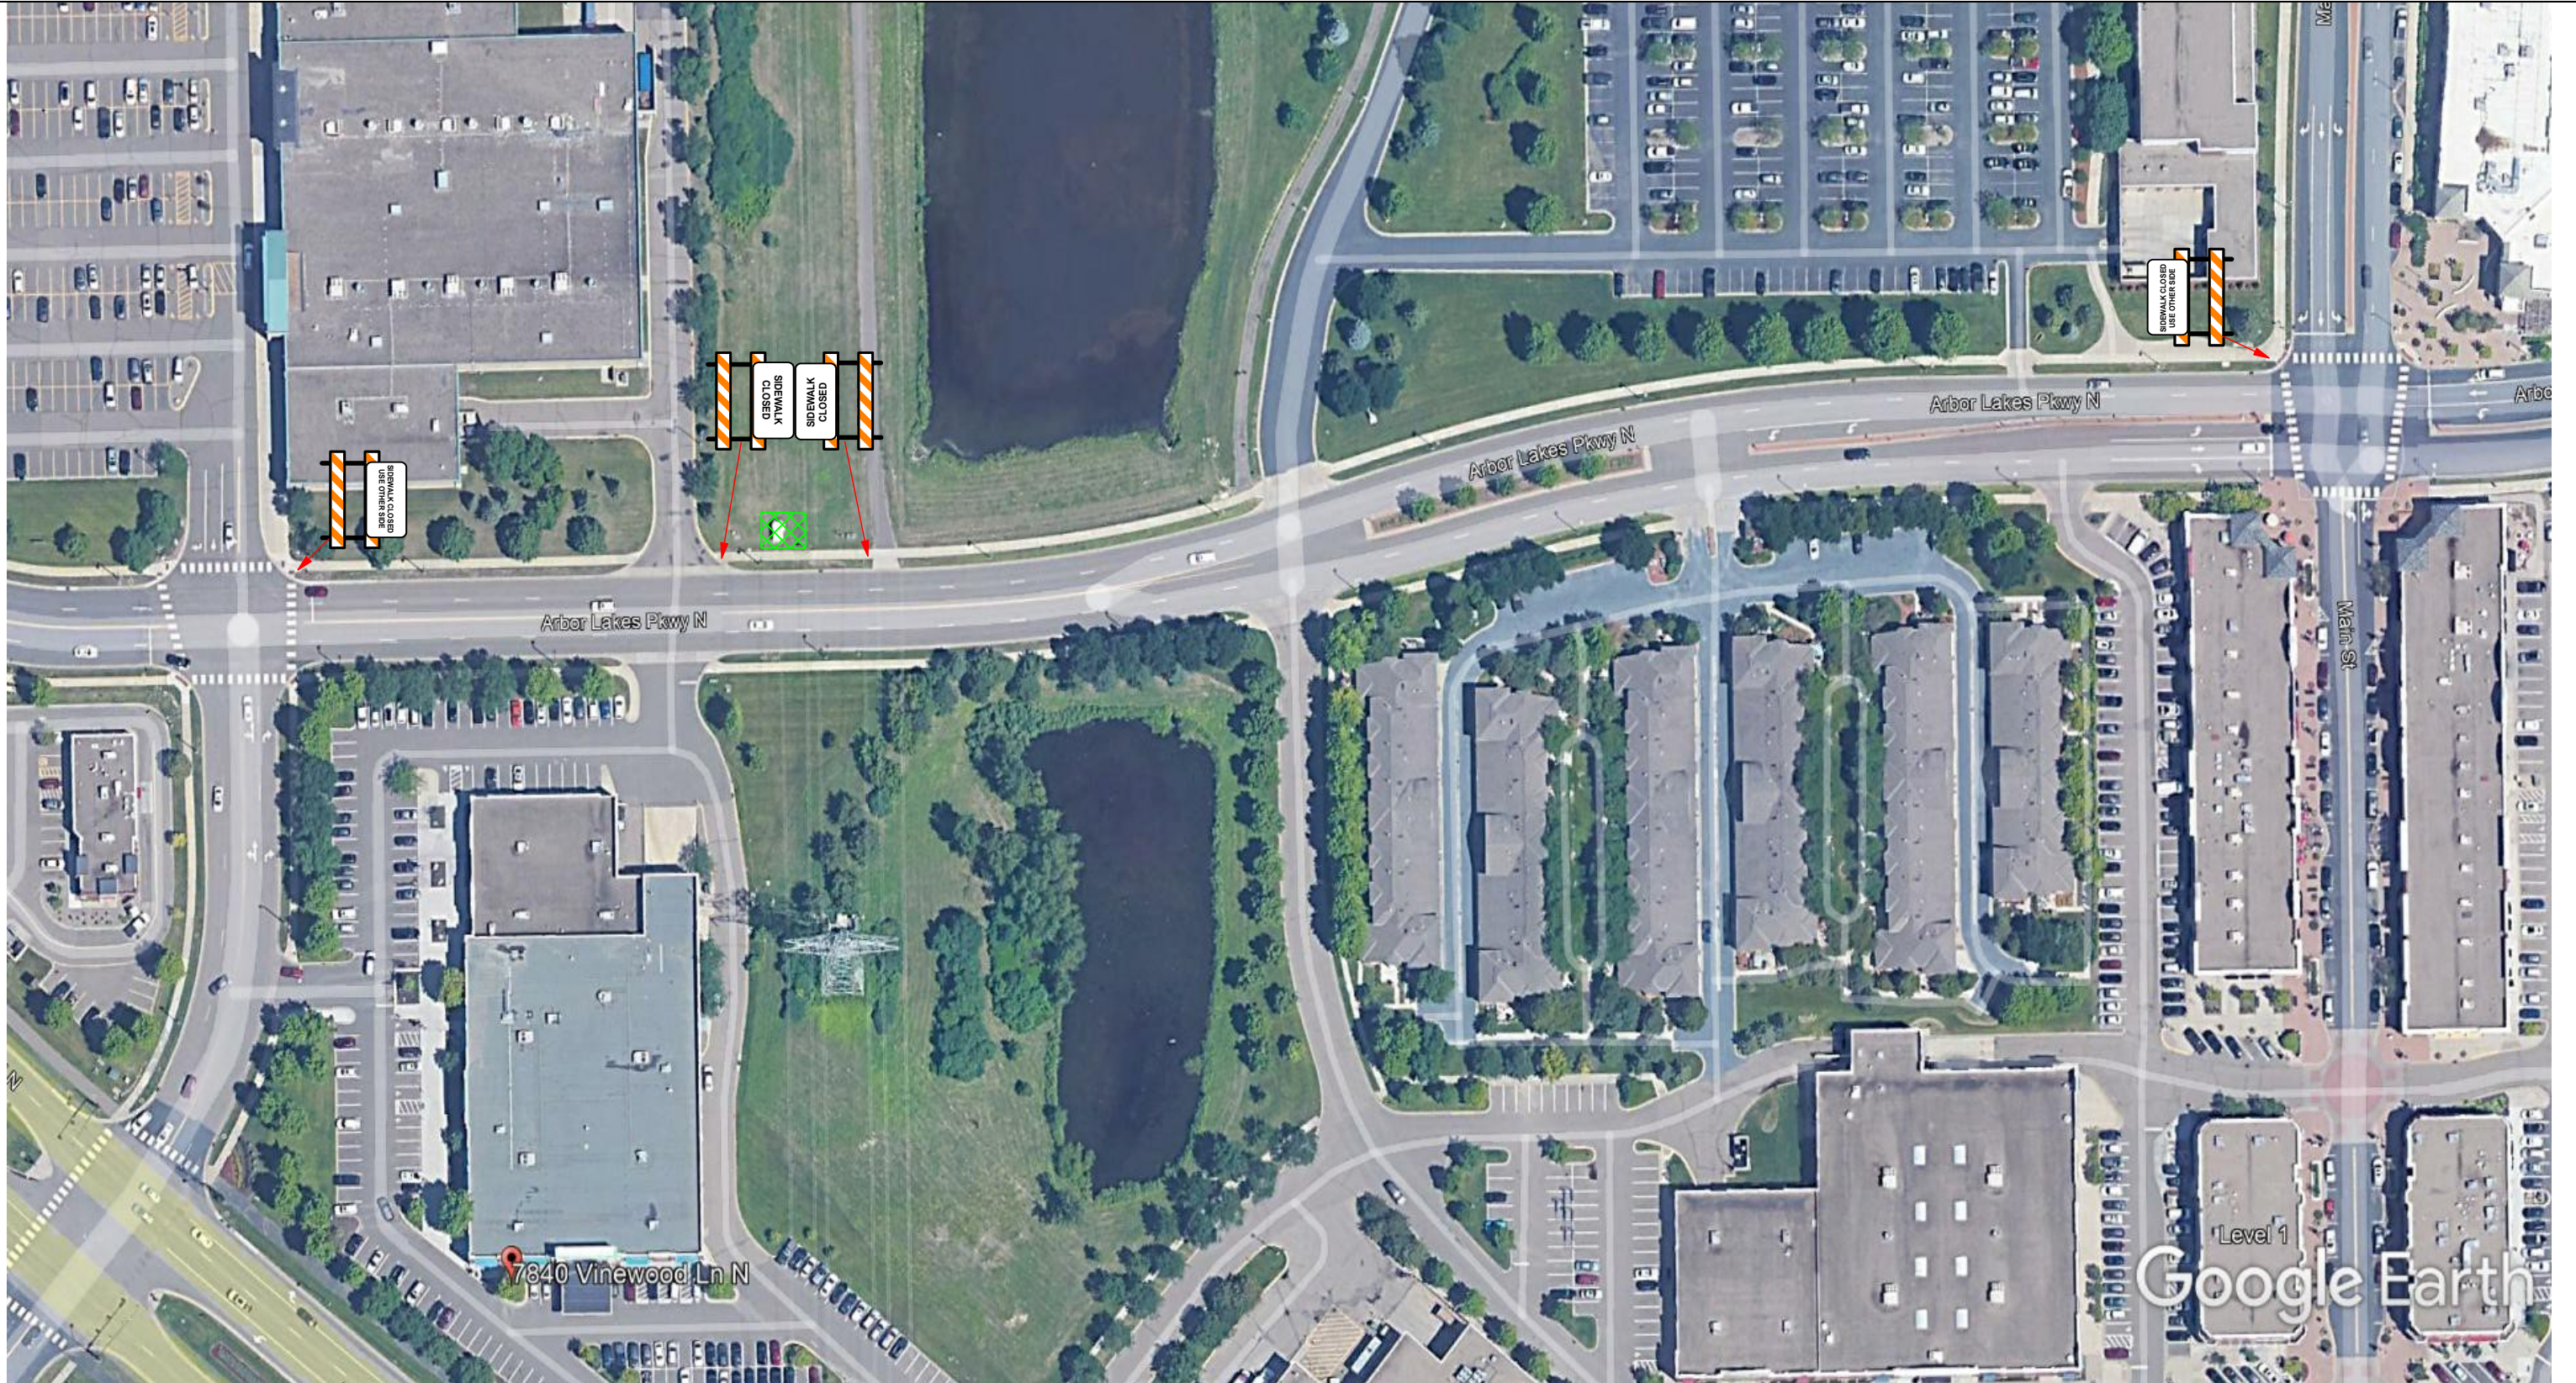

NOTE: ANY SCHEDULING OF EQUIPMENT MUST BE DONE THROUGH WARNING LITES OF MN, INC- FRONT OFFICE 612-521-4200

TELCOM CONSTRUCTION

CONTACT: FRANK FELSER
 PHONE: 319-259-5018
 PROJECT: P.068760
 START DATE: DURATION:
 WORK TYPE:
 HOURS OF OPERATION:

AUTHOR: JOSEPH TABIOS
 MN TCS CERT#: 2906
 MAP PAGE:
 CITY: MAPLE GROVE
 DATE: 10/31/2022
 PAGE: 1 OF 1
 SCALE: NONE
 GOV. AGENCY: MAPLE GROVE



4700 LYNDAL AVE N
 MINNEAPOLIS, MN 55430
 TEL: 612-277-4703
 FAX: 612-521-0646
 jtabios@warninglitesmn.com

