


NOTE: ANY SCHEDULING OF EQUIPMENT MUST BE DONE THROUGH WARNING LITES OF MN, INC- FRONT OFFICE 612-521-4200


**TELCOM CONSTRUCTION**  
 CONTACT: FRANK FELSER  
 PHONE: 319-259-5018  
 PROJECT: P.050533  
 START DATE:                      DURATION:  
 WORK TYPE:  
 HOURS OF OPERATION:

AUTHOR: JOSEPH TABIOS  
 MN TCS CERT#: 2906  
 MAP PAGE:  
 CITY: MAPLE GROVE  
 DATE: 12/8/2022  
 PAGE: 1 OF 1  
 SCALE: NONE  
 GOV. AGENCY: MAPLE GROVE

  
 4700 LYNDAL AVE N  
 MINNEAPOLIS, MN 55430  
 TEL: 612-277-4703  
 FAX: 612-521-0646  
 jtabios@warninglitesmn.com

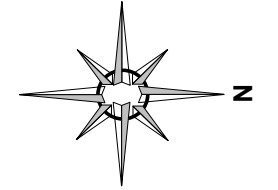

Google Earth

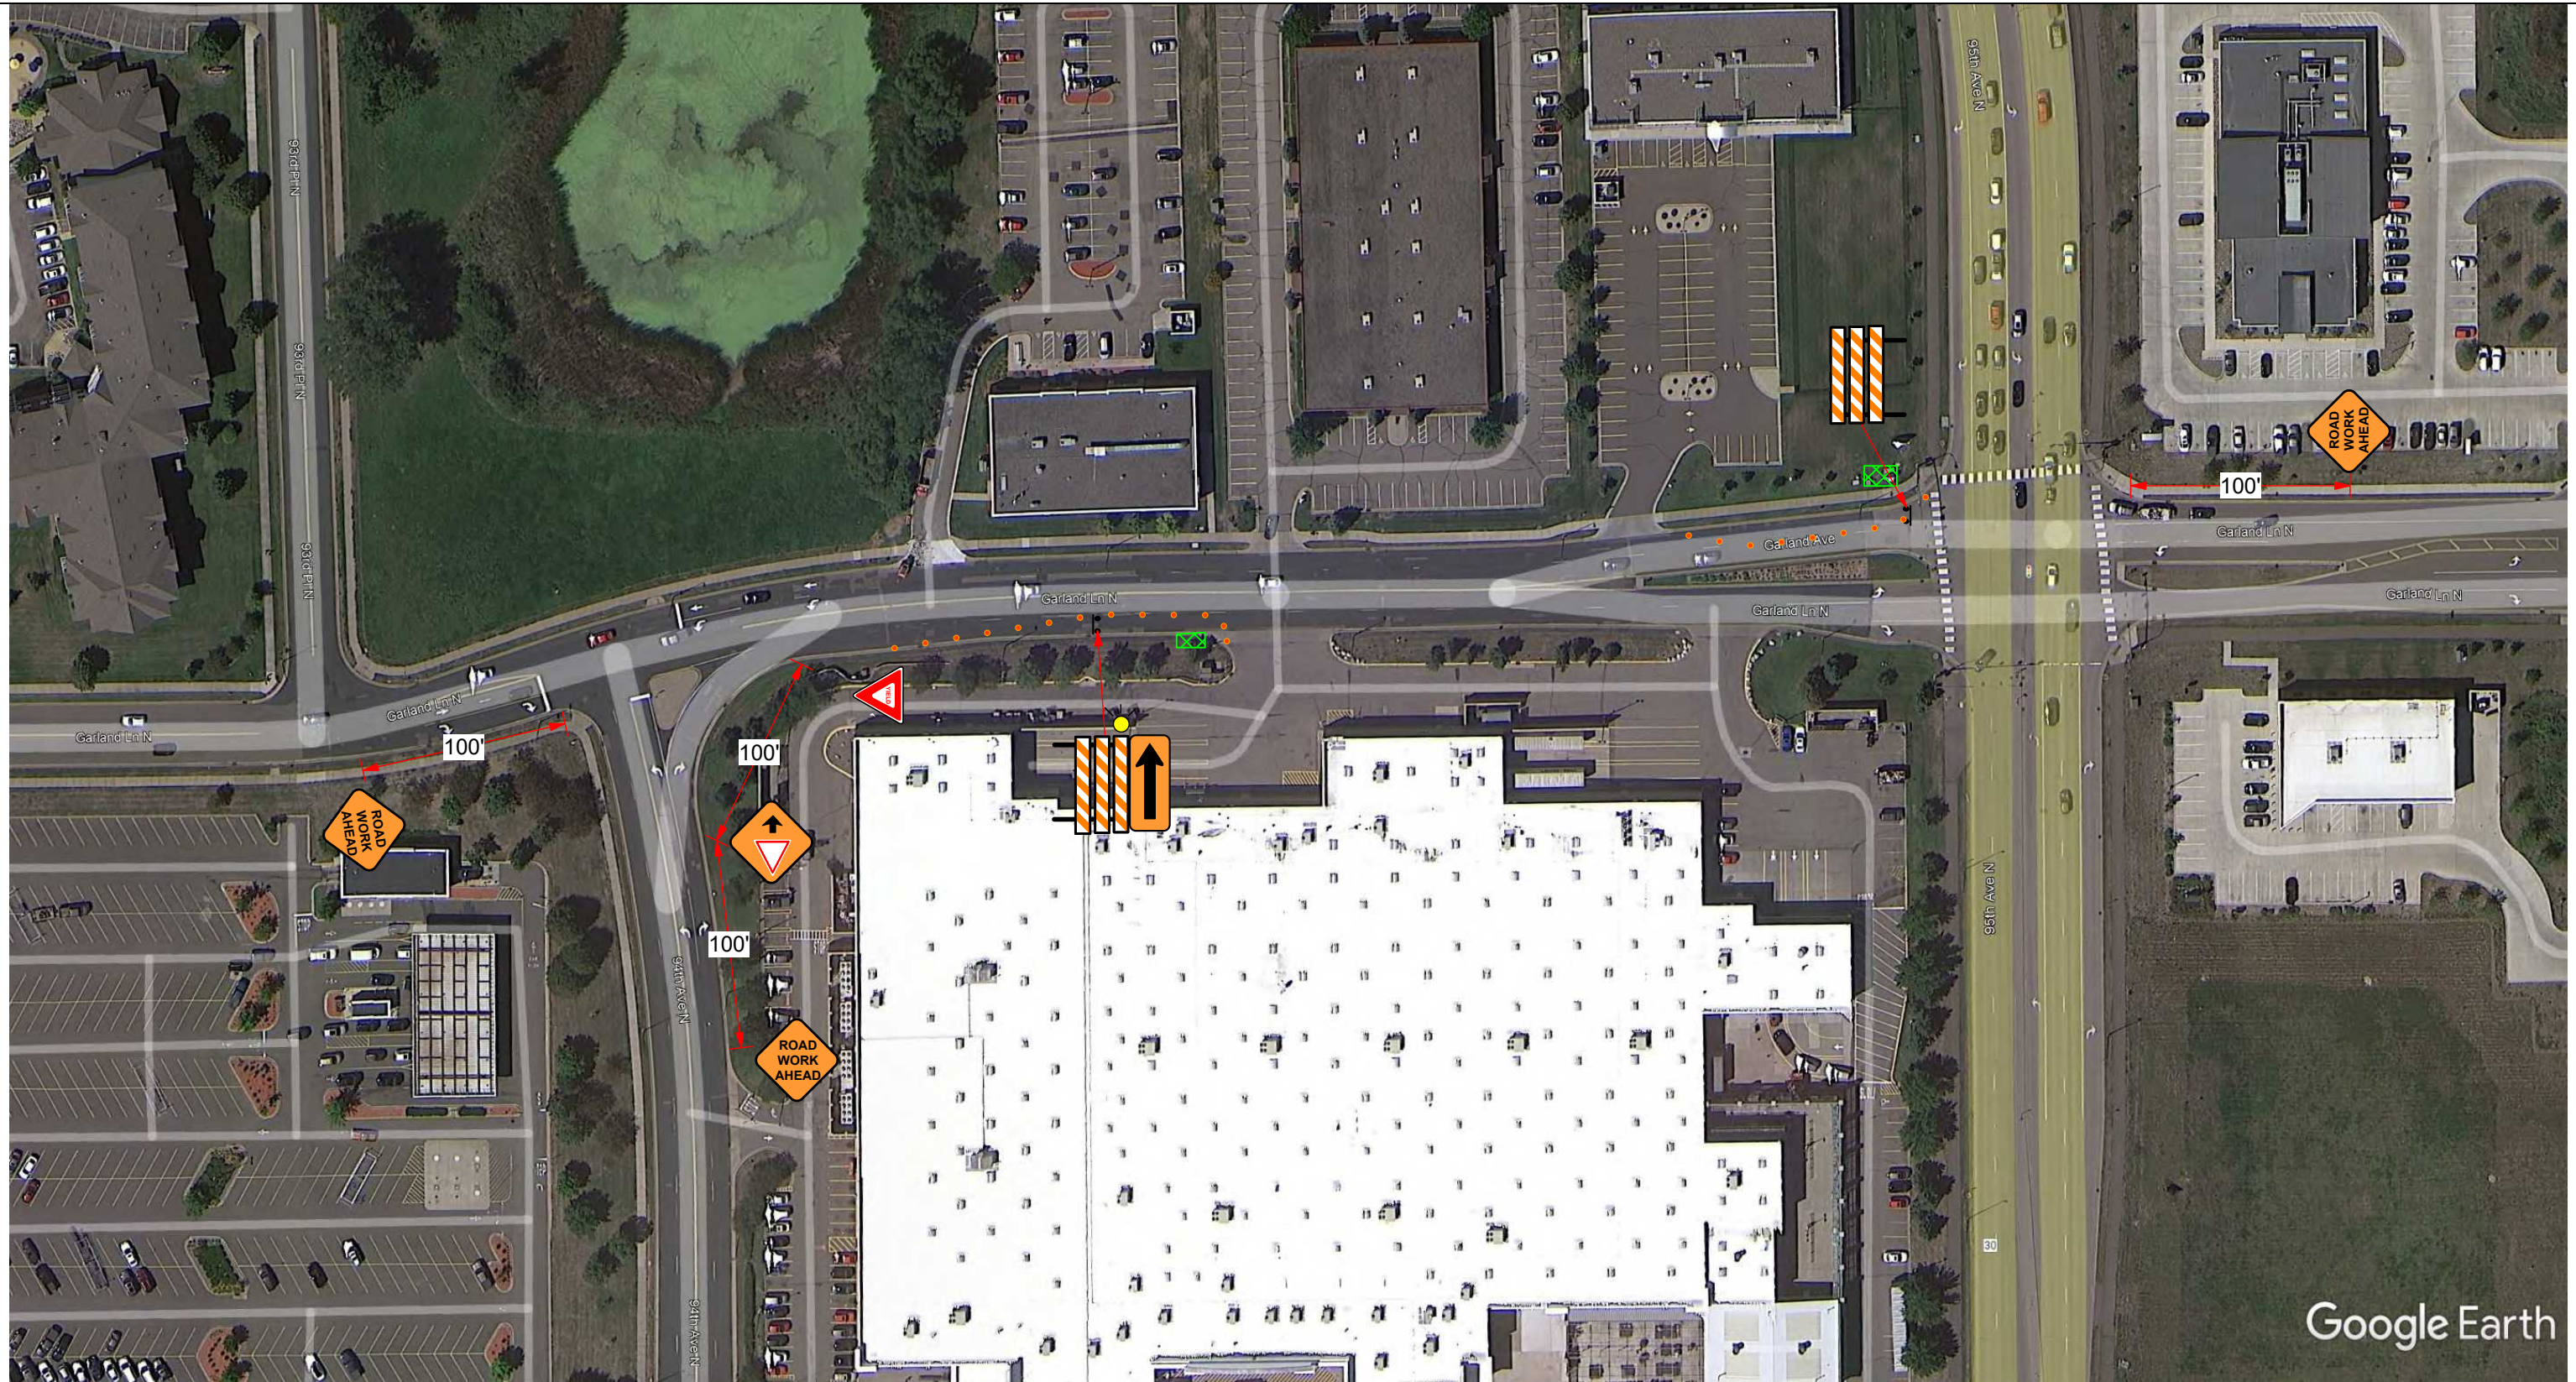

Google Earth

NOTE: ANY SCHEDULING OF EQUIPMENT MUST BE DONE THROUGH WARNING LITES OF MN, INC- FRONT OFFICE 612-521-4200

**TELCOM CONSTRUCTION**  
 CONTACT: FRANK FELSER  
 PHONE: 319-259-5018  
 PROJECT: P.050533  
 START DATE:                      DURATION:  
 WORK TYPE:  
 HOURS OF OPERATION:

AUTHOR: JOSEPH TABIOS  
 MN TCS CERT#: 2906  
 MAP PAGE:  
 CITY: MAPLE GROVE  
 DATE: 12/8/2022  
 PAGE: 1 OF 1  
 SCALE: NONE  
 GOV. AGENCY: MAPLE GROVE

  
 4700 LYNDAL AVE N  
 MINNEAPOLIS, MN 55430  
 TEL: 612-277-4703  
 FAX: 612-521-0646  
 jtabios@warninglitesmn.com

