


WESTON COMMONS CLUBHOUSE
 10339 ORCHID LN N, MG
 BORE 3PH CABLE AND SET
 75KVA PADMOUNT.
 ECK322-13.8KV (2/2)

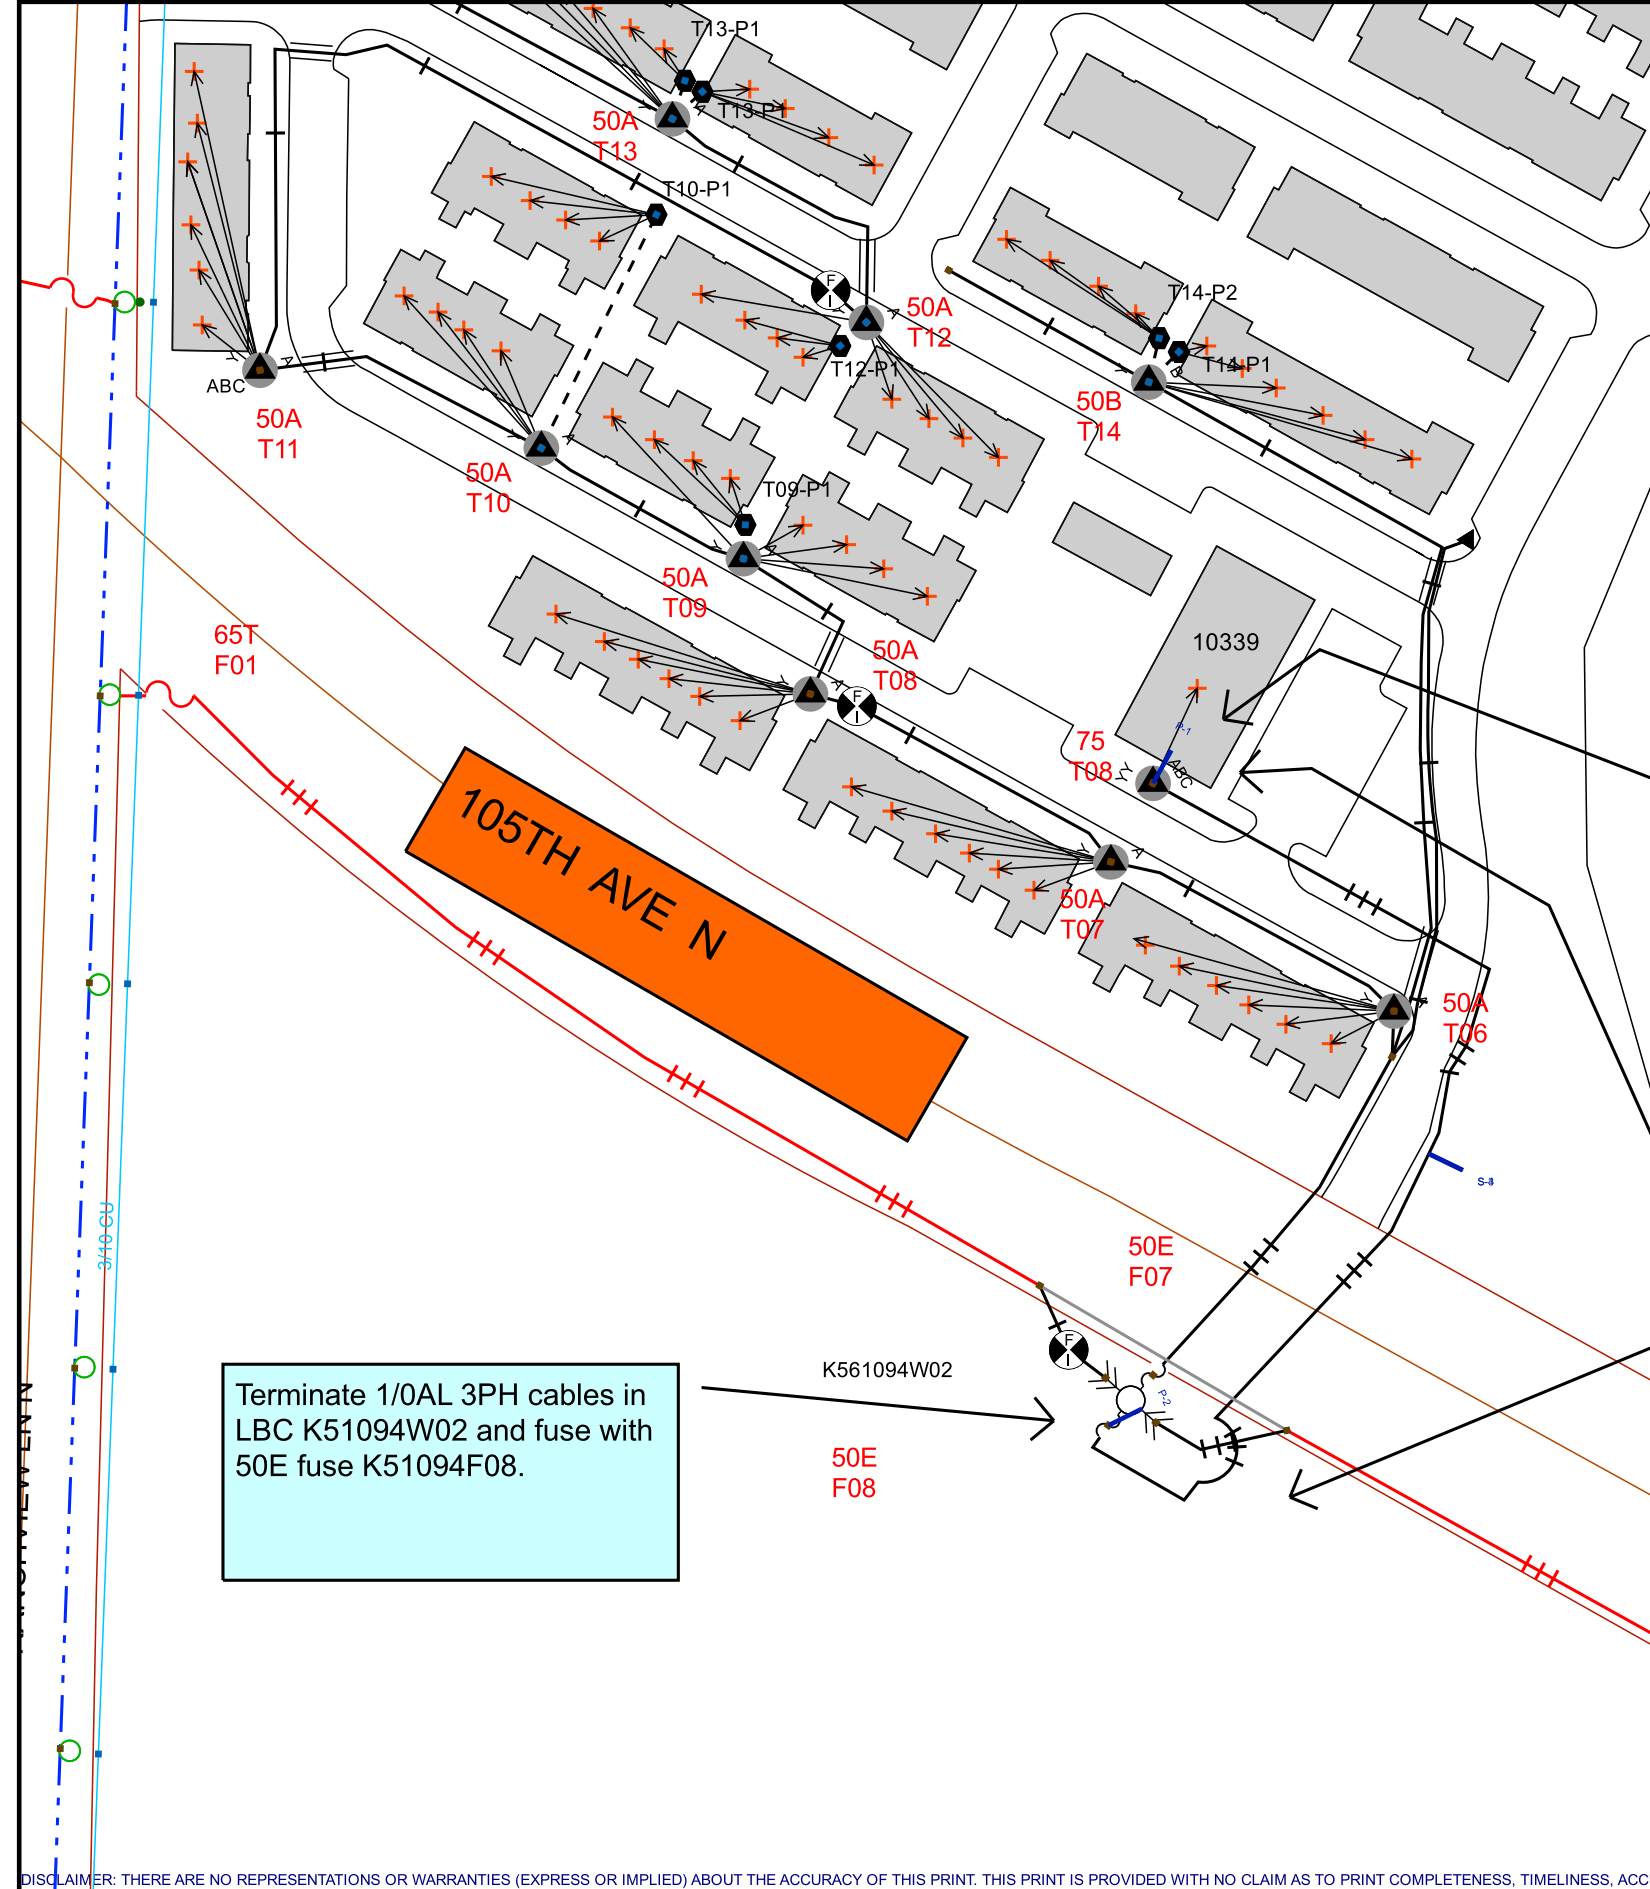

Set new 120/208 75KVA padmount transformer and pad. Terminate cables and make service connections. Customer is running 1 set of 250AL cables for a 200A service.

Directional Bore approx. 480ft of 1/0AL 3PH cable from new 3PH LBC K51094W02 to new 120/208 75KVA padmount transformer K51094T08. This is a radial feed.

Terminate 1/0AL 3PH cables in LBC K51094W02 and fuse with 50E fuse K51094F08.

Construction Super-
 Brad Johndon-Dupre w/ Eagle Building 612-237-8029
 Electrician-
 Benji Peterson w/Berd
 320-492-7438
 Designer-
 John Pfothenhauer
 612-963-3804

Work Order Information

Service Request #	: 000013377644
Design Number	: 000001103514
Designer/Planner ID	: PFTJ01
Designer/Planner Name	:
Designer/Planner Ph #	: (612) 963-3804
Manager Approval	:

Joint Utility

E:	G:
T:	C:

Design Location


Division	: Maple Grove
County	: HENNEPIN
City	: MAPLE GROVE
Address	: 10339 ORCHID LN N
T: 119N	R: 22W S: 4
Map #	: K51094 Permit :

Electric

Feeder: ECK322	Voltage: 13.8 KV
Phase: ABC	Bkup Dev ID:
System	: Pressure :
Size	: Material :
Dead End	:

Gas

Work Order #	:
Date: 12/20/2022	
Sketch: 1 Of 1 Sketch Data	
Scale: 1" equals 100'	

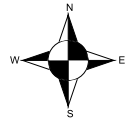

CONSTRUCTION USE ONLY

- NO CHANGES (BUILT AS DESIGNED)
- CHANGES MADE AS INDICATED (ALL URD MUST HAVE ACTUAL MEASUREMENTS FROM THE FIELD SITE)

RFO _____
 FOREMAN _____ DATE _____
 TEAM LEADER _____

DISCLAIMER: THERE ARE NO REPRESENTATIONS OR WARRANTIES (EXPRESS OR IMPLIED) ABOUT THE ACCURACY OF THIS PRINT. THIS PRINT IS PROVIDED WITH NO CLAIM AS TO PRINT COMPLETENESS, TIMELINESS, ACCURACY OF CONTENT OR USEFULNESS. STATE LAW REQUIRES ANYONE DIGGING, GRADING OR EXCAVATING TO OBTAIN A PRIOR FIELD LOCATE OF ALL UTILITIES. THIS PRINT DOES NOT DISCHARGE THIS REQUIREMENT OR ANY OTHER REQUIREMENT. THE COMPANY AND ITS AFFILIATES ASSUME NO LEGAL RESPONSIBILITY OR LIABILITY FOR THE RECIPIENT'S USE (OR ANY OTHER PARTIES' USE) OF THE PRINT, INCLUDING THE RECIPIENT'S INTENDED PURPOSE IN USING THE PRINT. NO COMPANY EMPLOYEE OR OTHER PARTY HAS BEEN AUTHORIZED TO PROVIDE THIS PRINT FOR PLANNING OR ESTIMATING PURPOSES; RELY ON THIS PRINT AT YOUR OWN RISK. BY ACCEPTING THIS PRINT, THE RECIPIENT & ANY OTHER PARTY RECEIVING A COPY OF THE PRINT ACKNOWLEDGES AND AGREES TO THIS DISCLAIMER. For All Field Locates Call 811