



NOTE: ANY SCHEDULING OF EQUIPMENT MUST BE DONE THROUGH WARNING LITES OF MN, INC- FRONT OFFICE 612-521-4200

**TELCOM CONSTRUCTION**



CONTACT: DAN HANKEN  
 PHONE: 320-241-3358  
 PROJECT: P.073092  
 START DATE:                      DURATION:  
 WORK TYPE:  
 HOURS OF OPERATION:


AUTHOR: JOSEPH TABIOS  
 MN TCS CERT#: 2906  
 MAP PAGE:  
 CITY: MAPLE GROVE  
 DATE: 1/19/2023  
 PAGE: 1 OF 1  
 SCALE: NONE  
 GOV. AGENCY: MAPLE GROVE


**WARNING LITES**

4700 LYNDAL AVE N  
 MINNEAPOLIS, MN 55430  
 TEL: 612-277-4703  
 FAX: 612-521-0646  
 jtabios@warninglitesmn.com

**Legend**

-  Barrel
-  CONES
-  Work Area

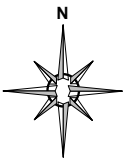

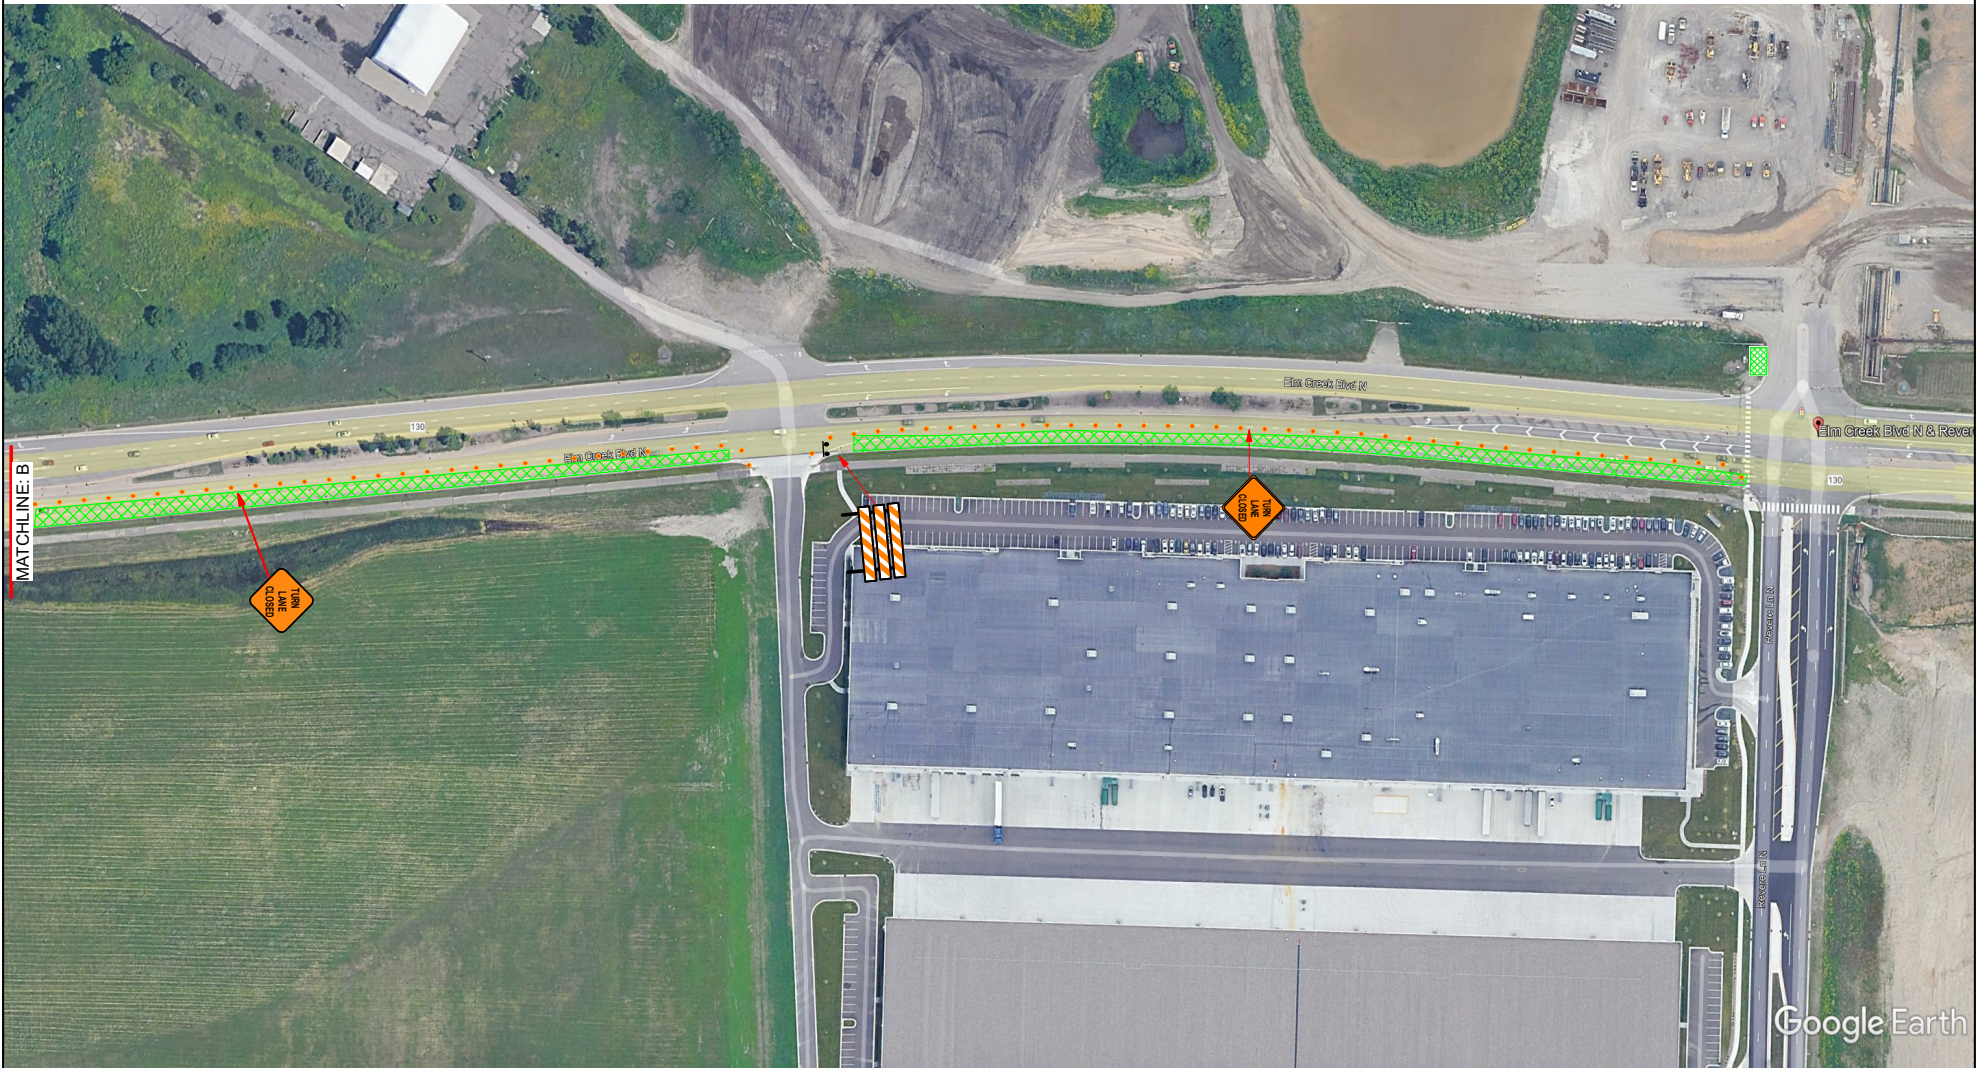

NOTE: ANY SCHEDULING OF EQUIPMENT MUST BE DONE THROUGH WARNING LITES OF MN, INC- FRONT OFFICE 612-521-4200

**TELCOM CONSTRUCTION**

CONTACT: DAN HANKEN  
 PHONE: 320-241-3358  
 PROJECT: P.073092  
 START DATE:                      DURATION:  
 WORK TYPE:  
 HOURS OF OPERATION:


AUTHOR: JOSEPH TABIOS  
 MN TCS CERT#: 2906  
 MAP PAGE:  
 CITY: MAPLE GROVE  
 DATE: 1/19/2023  
 PAGE: 1 OF 1  
 SCALE: NONE  
 GOV. AGENCY: MAPLE GROVE




4700 LYNDAL AVE N  
 MINNEAPOLIS, MN 55430  
 TEL: 612-277-4703  
 FAX: 612-521-0646  
 jtabios@warninglitesmn.com

**Legend**

-  Barrel
-  Work Area

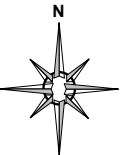

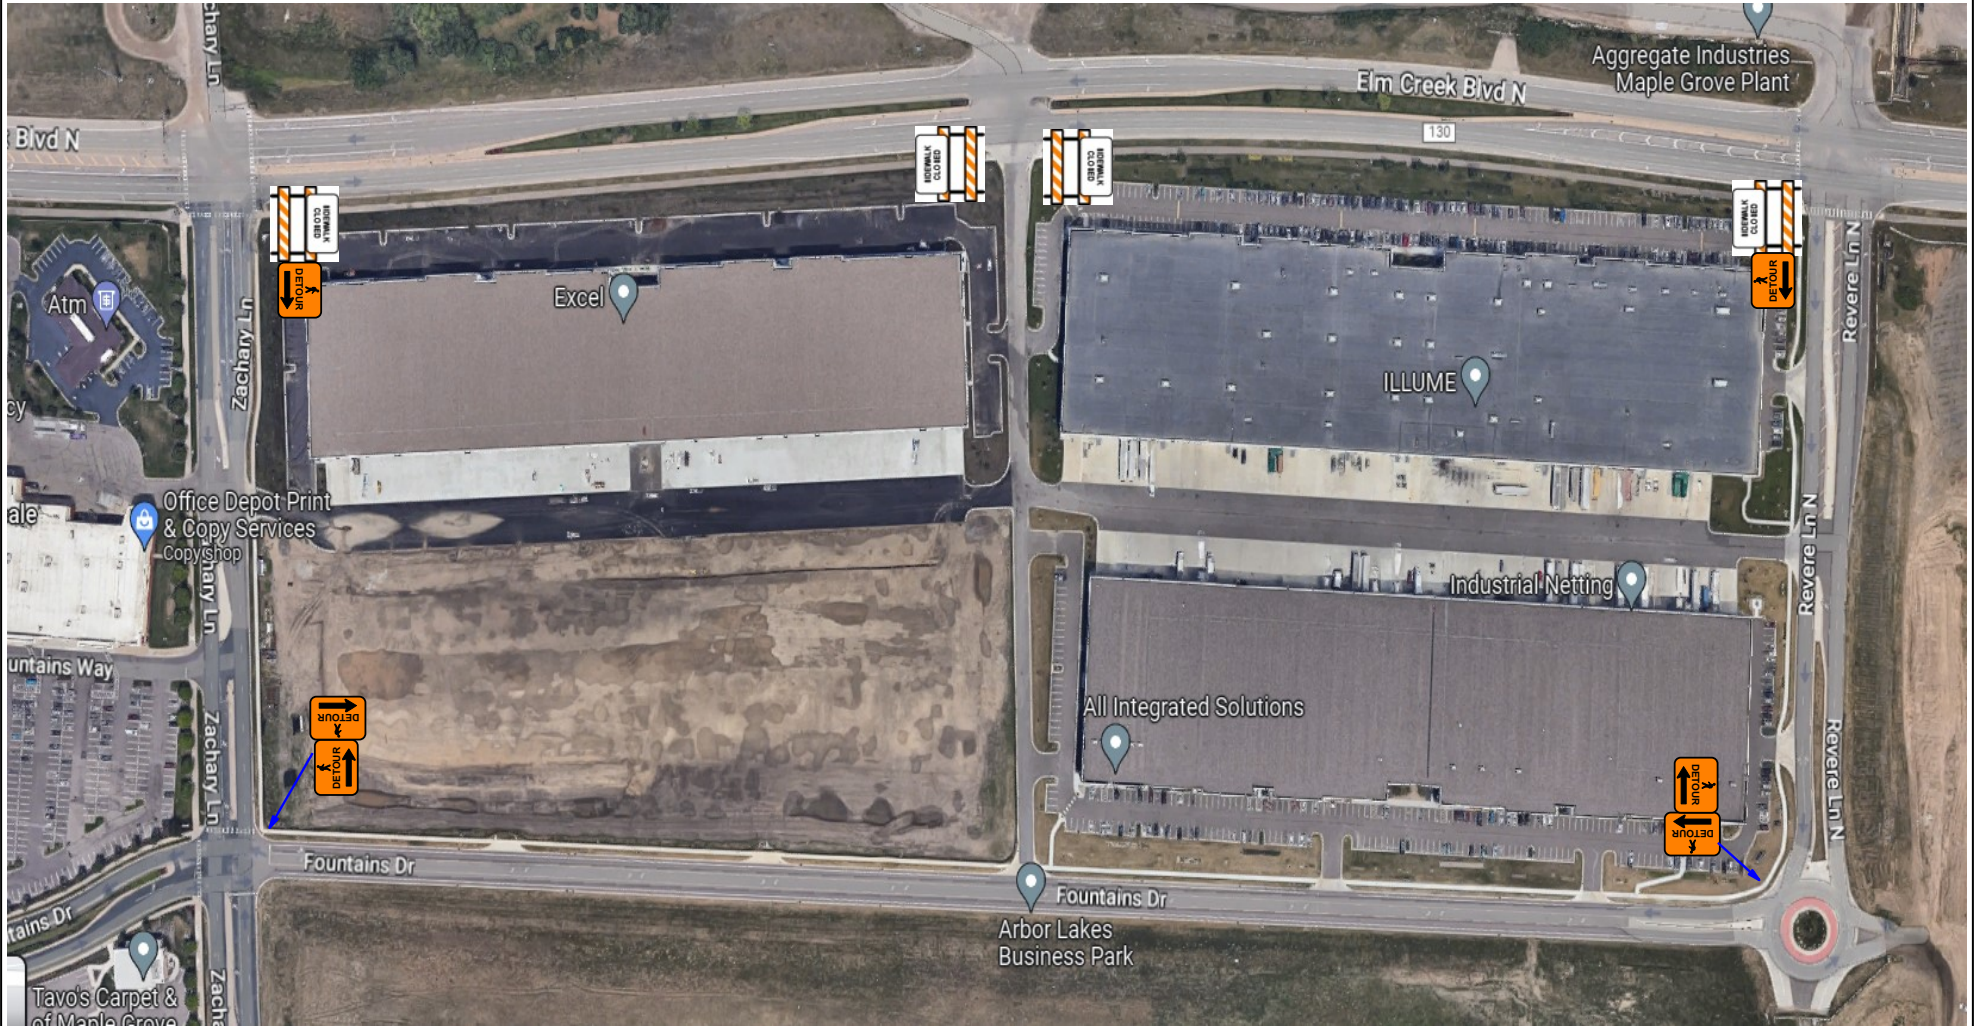

NOTE: ANY SCHEDULING OF EQUIPMENT MUST BE DONE THROUGH WARNING LITES OF MN, INC- FRONT OFFICE 612-521-4200

**TELCOM CONSTRUCTION**

CONTACT: DAN HANKEN  
 PHONE: 320-241-3358  
 PROJECT: P.073092  
 START DATE:                      DURATION:  
 WORK TYPE:  
 HOURS OF OPERATION:

AUTHOR: JOSEPH TABIOS  
 MN TCS CERT#: 2906  
 MAP PAGE:  
 CITY: MAPLE GROVE  
 DATE: 1/19/2023  
 PAGE: 1 OF 1  
 SCALE: NONE  
 GOV. AGENCY: MAPLE GROVE

**WARNING LITES**

4700 LYNDALDE AVE N  
 MINNEAPOLIS, MN 55430  
 TEL: 612-277-4703  
 FAX: 612-521-0646  
 jtabios@warninglitesmn.com

**Legend**

**PED DETOUR**

