

SCALE: NTS



CENTURYLINK ENGINEER: JUSTIN FOTH  
TELEPHONE: 612-431-3523  
EMAIL: JUSTIN.FOTHI@LUMEN.COM

CENTURYLINK CPA: CHRIS THOMPSON  
TELEPHONE: 651-482-7388  
EMAIL: CHRISTOPHER.THOMPSON@LUMEN.COM

PROJECT NUMBER: P.082616  
SITE ADDRESS: 11600 ARBOR LAKES PKWY N  
COUNTY: HENNEPIN  
SECTION: 23, TOWN: 119, RANGE: 22W  
COORDINATES: 45.097725, -93.430999


TECHDASH TELECOM

# PERMIT DRAWING

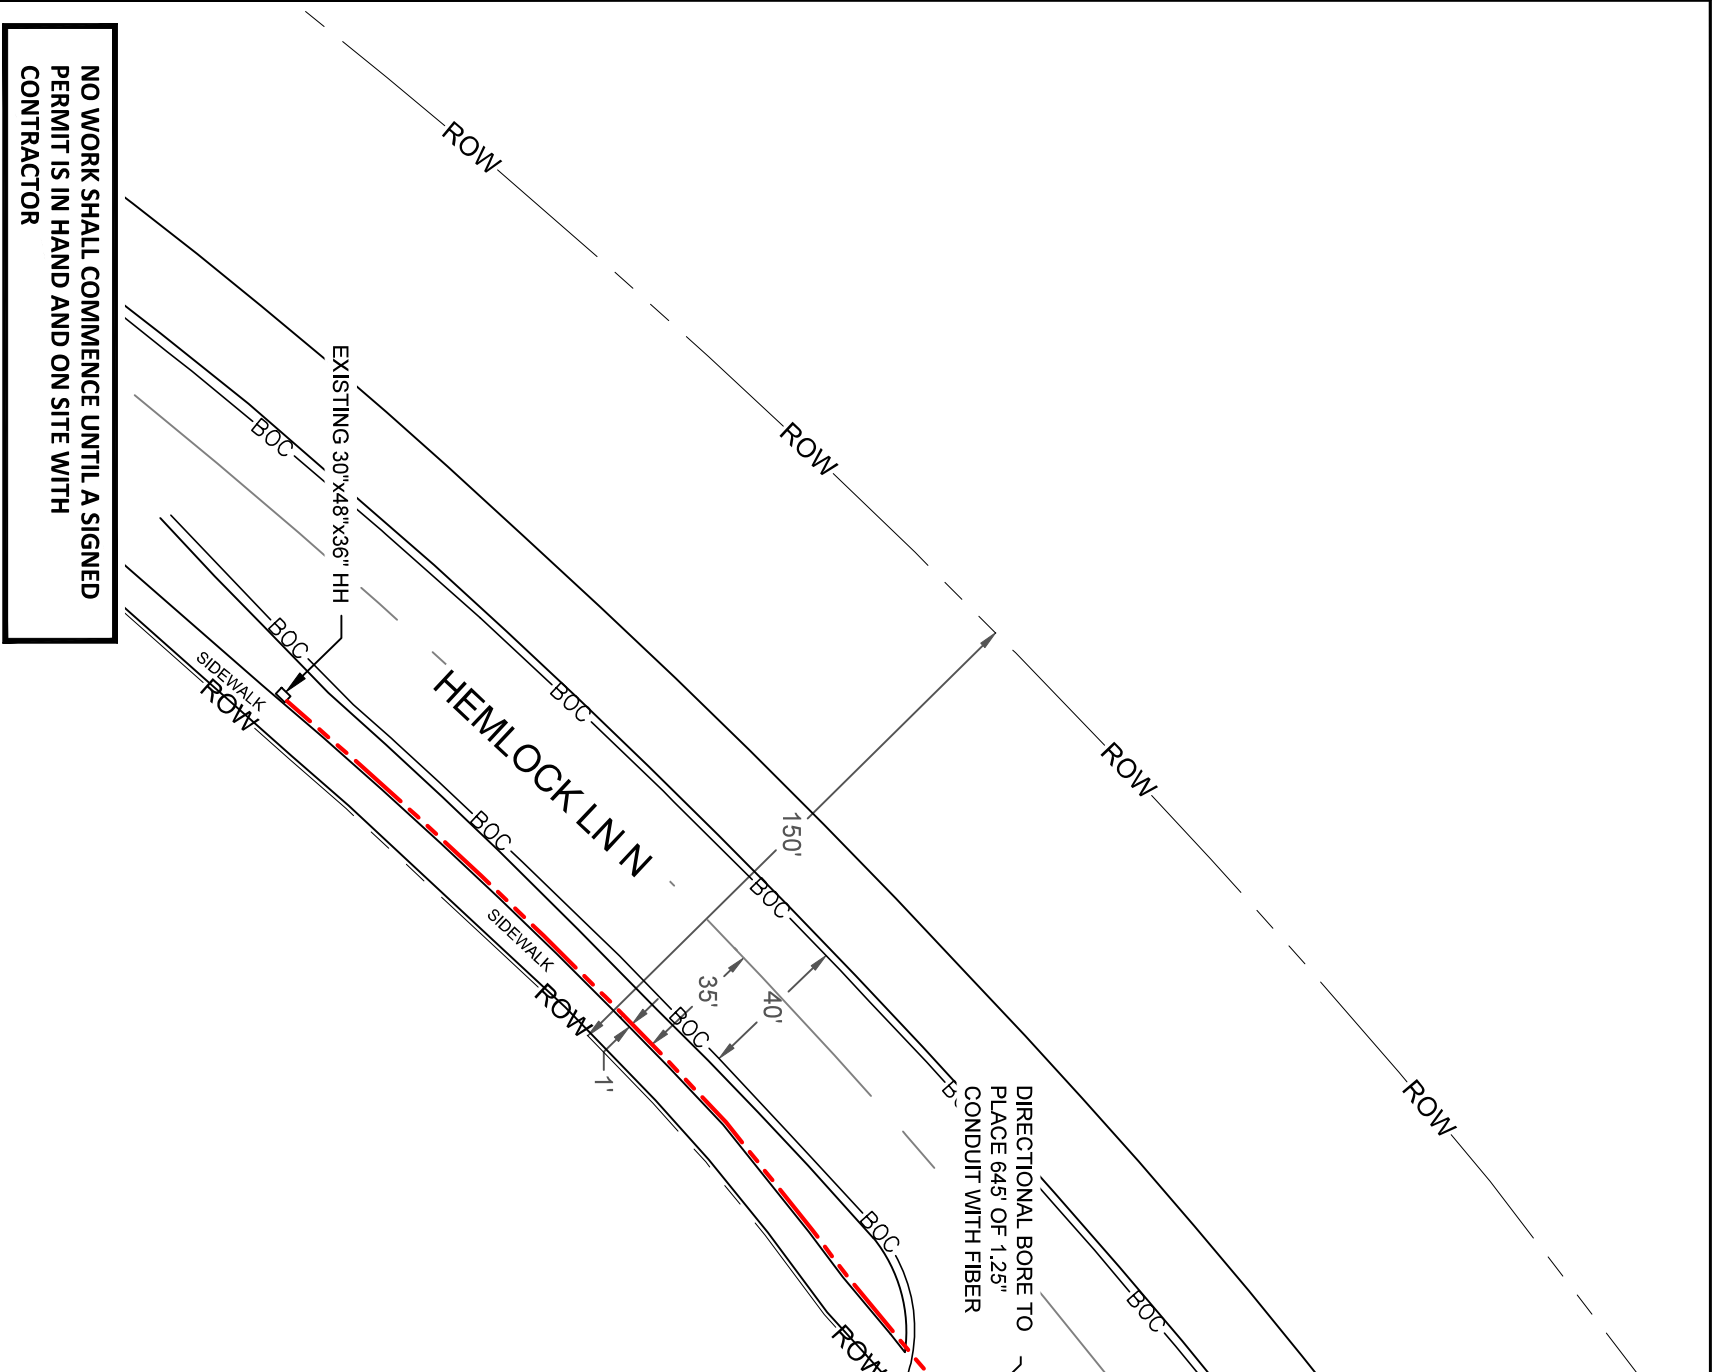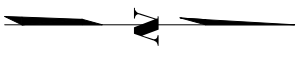

- City of Maple Grove Permit Notes:  
 Lumen Engineer: JUSTIN FOTH  
 Telephone: 612-431-3523
1. place new 30"x48"x36" HH and directional bore to place 645' of 1.25" conduit with fiber.
  2. directional bore and placing in existing conduit will be used .
  3. All disturbed surfaces will be restored to as good or better condition than found
  4. all existing underground utilities will be located prior to construction.
  5. any conflicting underground utilities will be potholed.
  6. Minimum of 48in cover when located within turf right-of-ways and 36in cover when located under sidewalks.
  7. directional bore shall maintain 2ft clearance from handholes, street lights, & signal pole foundations.

**NO WORK SHALL COMMENCE UNTIL A SIGNED PERMIT IS IN HAND AND ON SITE WITH CONTRACTOR**




**CenturyLink**

Permits Required: CITY OF  
 MAPLE GROVE  
 W/C: MPGVMNXX  
 CPA: MDEMAIO

Contact Person: JUSTIN FOTH  
 Phone: 612-431-3523  
 EMAIL: JUSTIN.FOTH1@LUMEN.COM

Job: P.082616  
 Loc.: 11600 ARBOR LAKES  
 PKWY

**DRAWING SYMBOLS**

SCALE: 1" = 40'

SHEET 2 OF 2