


**7381 MARINER DR
- MAPLE GROVE**

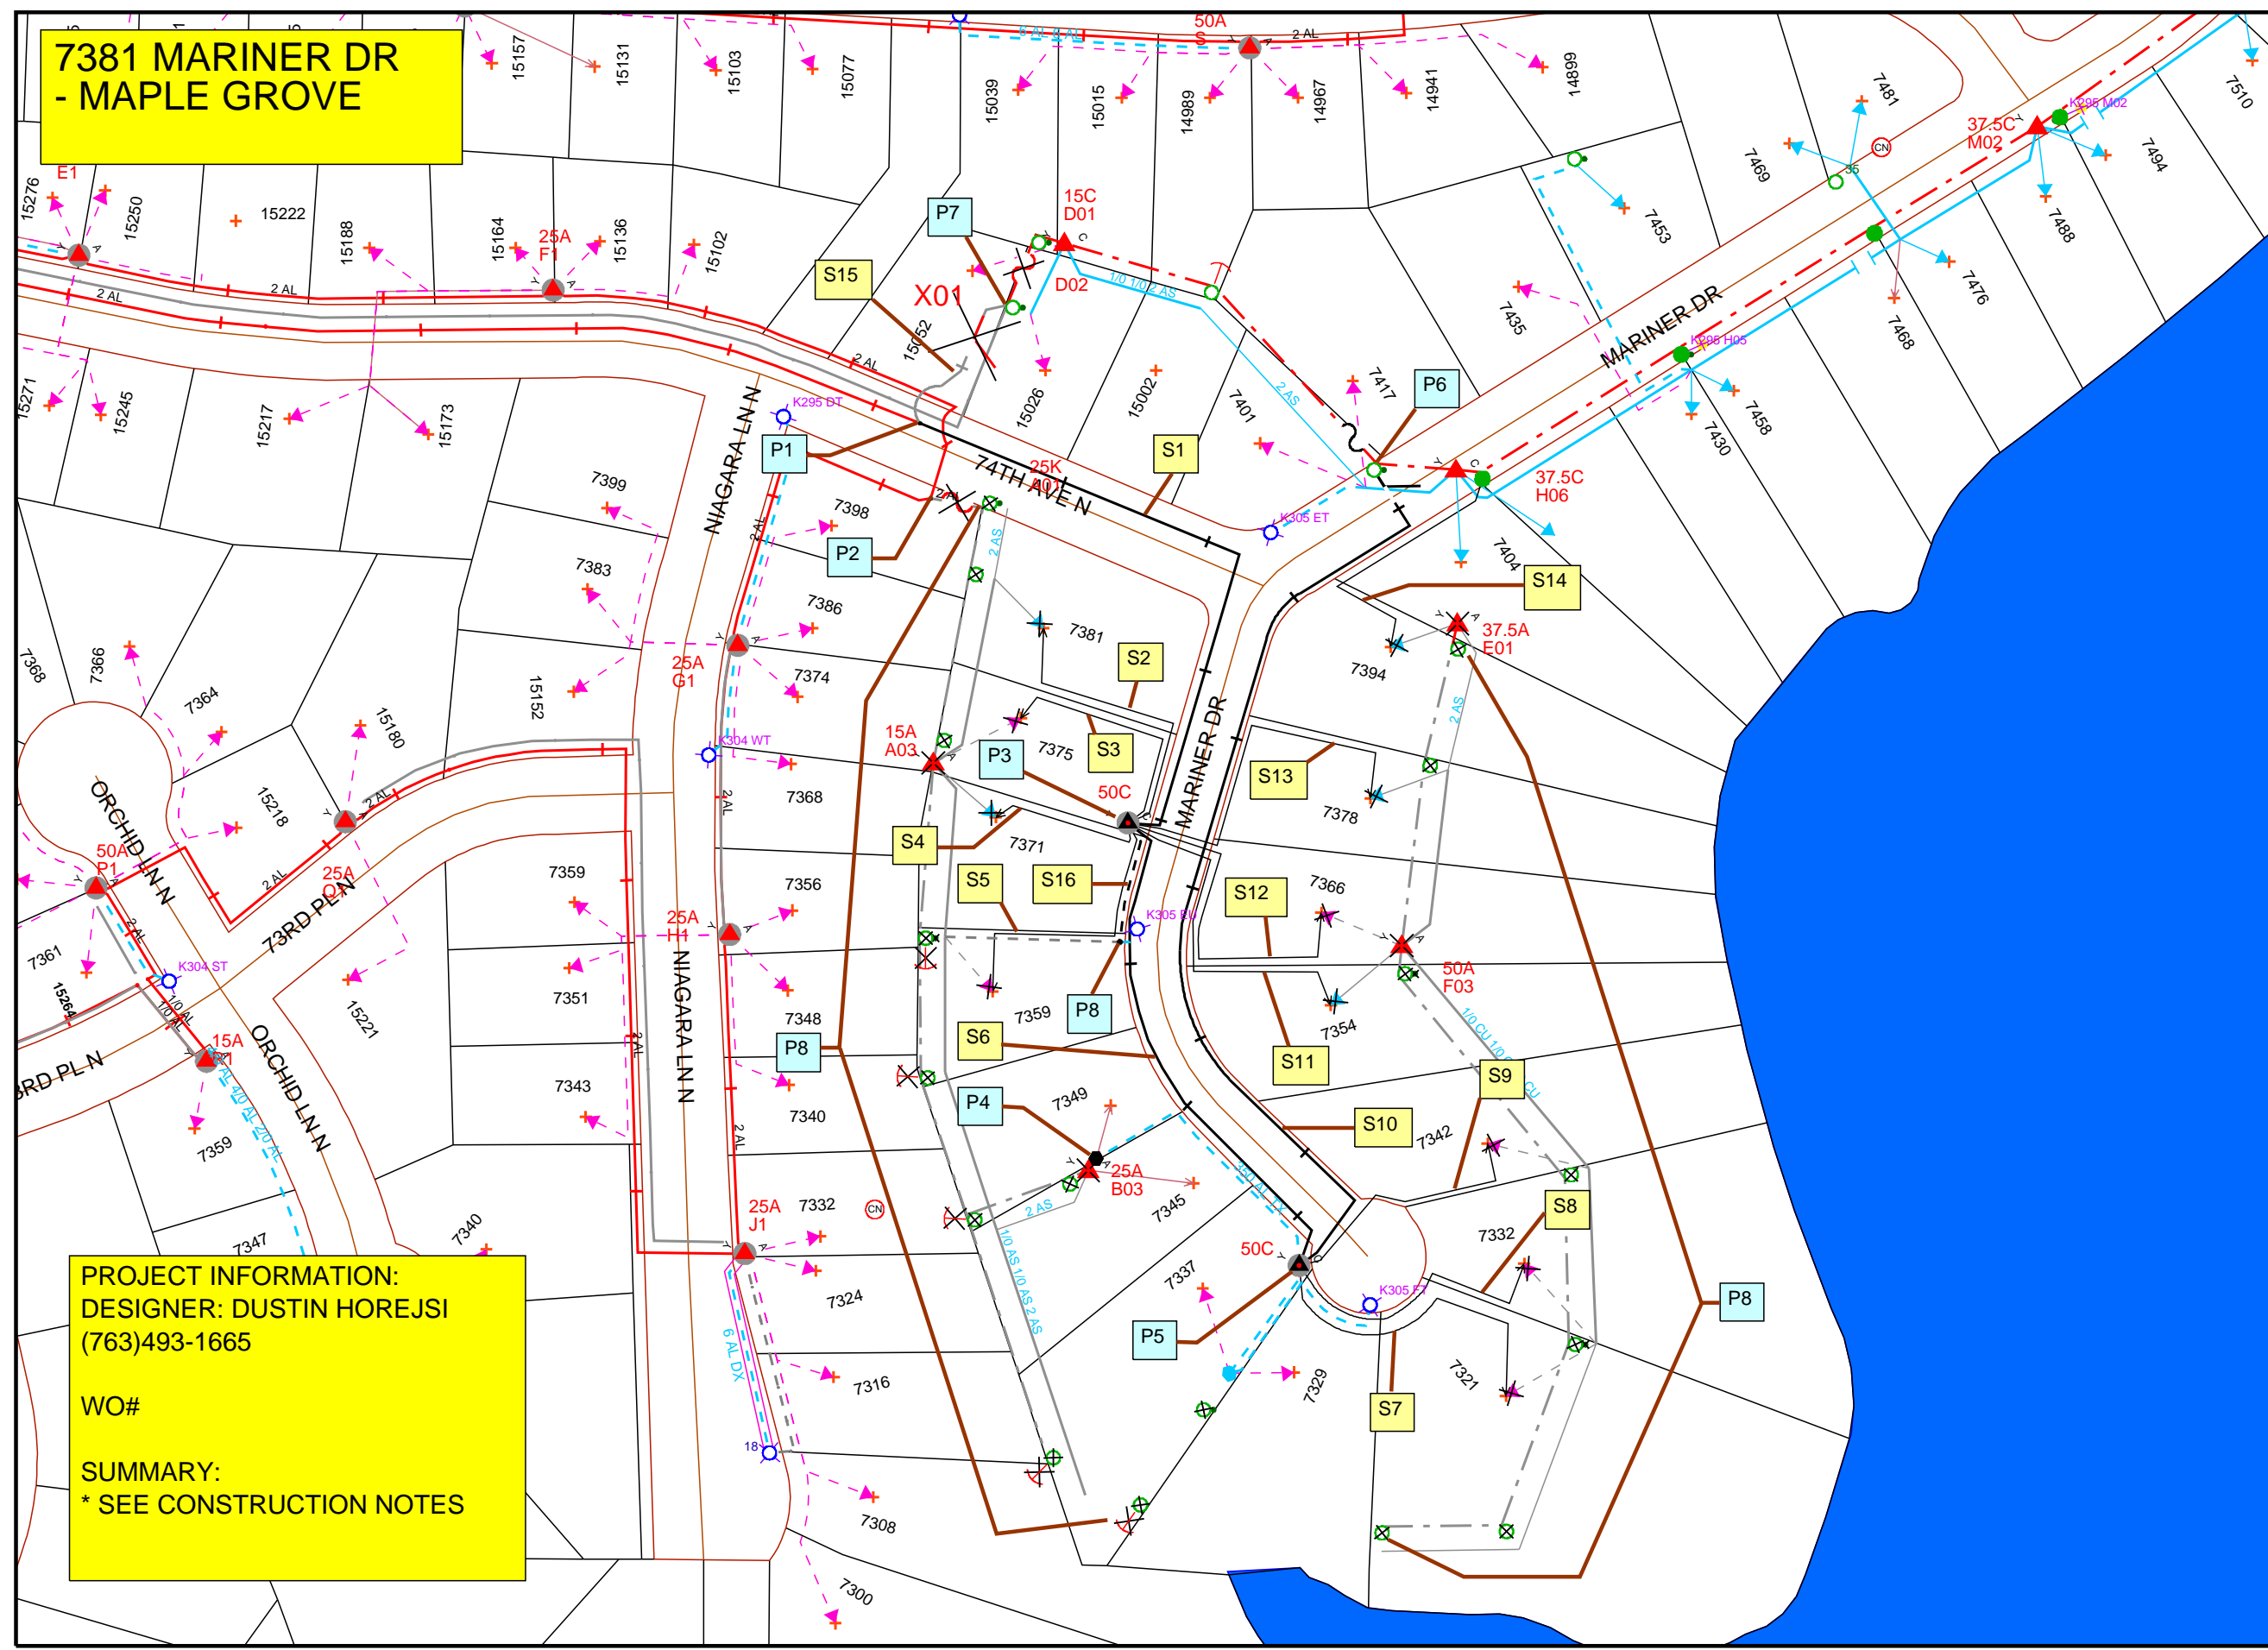

PROJECT INFORMATION:
DESIGNER: DUSTIN HOREJSI
(763)493-1665

WO#

SUMMARY:
*** SEE CONSTRUCTION NOTES**

Work Order Information

Service Request #	: 01328858
Design Number	: 0000546420 1
Designer/Planner ID	: hrjd03
Designer/Planner Name	: Horejsi,Dustin
Designer/Planner Ph #	: (763)493-1665
Manager Approval	: _____

Joint Utility

E:	G:
T:	C:

Design Location

Division	: Maple Grove		
County	: Hennepin		
City	: Maple Grove		
Address	: MARINER DR		
T: 119N	R: 22W	S: 28	
Map #	: K53005	Permit	: _____

Electric

Feeder: ECK062	Voltage: 7970/13.8
Phase: C	Bkup Dev ID: _____

Gas


System	: _____	Pressure	: _____
Size	: _____	Material	: _____
Dead End	: _____		

Work Order # : _____

Date: 09/08/2016

Sketch: 1 OF 1

Scale: 1" equals 133'

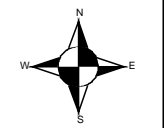

CONSTRUCTION USE ONLY

- NO CHANGES (BUILT AS DESIGNED)
- CHANGES MADE AS INDICATED
(ALL URD MUST HAVE ACTUAL MEASUREMENTS FROM THE FIELD SITE)

RFO _____

FOREMAN _____ DATE _____

TEAM LEADER _____

DISCLAIMER: THERE ARE NO REPRESENTATIONS OR WARRANTIES (EXPRESS OR IMPLIED) ABOUT THE ACCURACY OF THIS PRINT. THIS PRINT IS PROVIDED WITH NO CLAIM AS TO PRINT COMPLETENESS, TIMELINESS, ACCURACY OF CONTENT OR USEFULNESS. STATE LAW REQUIRES ANYONE DIGGING, GRADING OR EXCAVATING TO OBTAIN A PRIOR FIELD LOCATE OF ALL UTILITIES; THIS PRINT DOES NOT DISCHARGE THIS REQUIREMENT OR ANY OTHER REQUIREMENT. THE COMPANY AND ITS AFFILIATES ASSUME NO LEGAL RESPONSIBILITY OR LIABILITY FOR THE RECIPIENT'S USE (OR ANY OTHER PARTIES' USE) OF THE PRINT, INCLUDING THE RECIPIENT'S INTENDED PURPOSE IN USING THE PRINT. NO COMPANY EMPLOYEE OR OTHER PARTY HAS BEEN AUTHORIZED TO PROVIDE THIS PRINT FOR PLANNING OR ESTIMATING PURPOSES; RELY ON THIS PRINT AT YOUR OWN RISK. BY ACCEPTING THIS PRINT, THE RECIPIENT & ANY OTHER PARTY RECEIVING A COPY OF THE PRINT ACKNOWLEDGES AND AGREES TO THIS DISCLAIMER. For All Field Locates Call 811