


PROPOSED ELECTRIC CABLE ROUTE

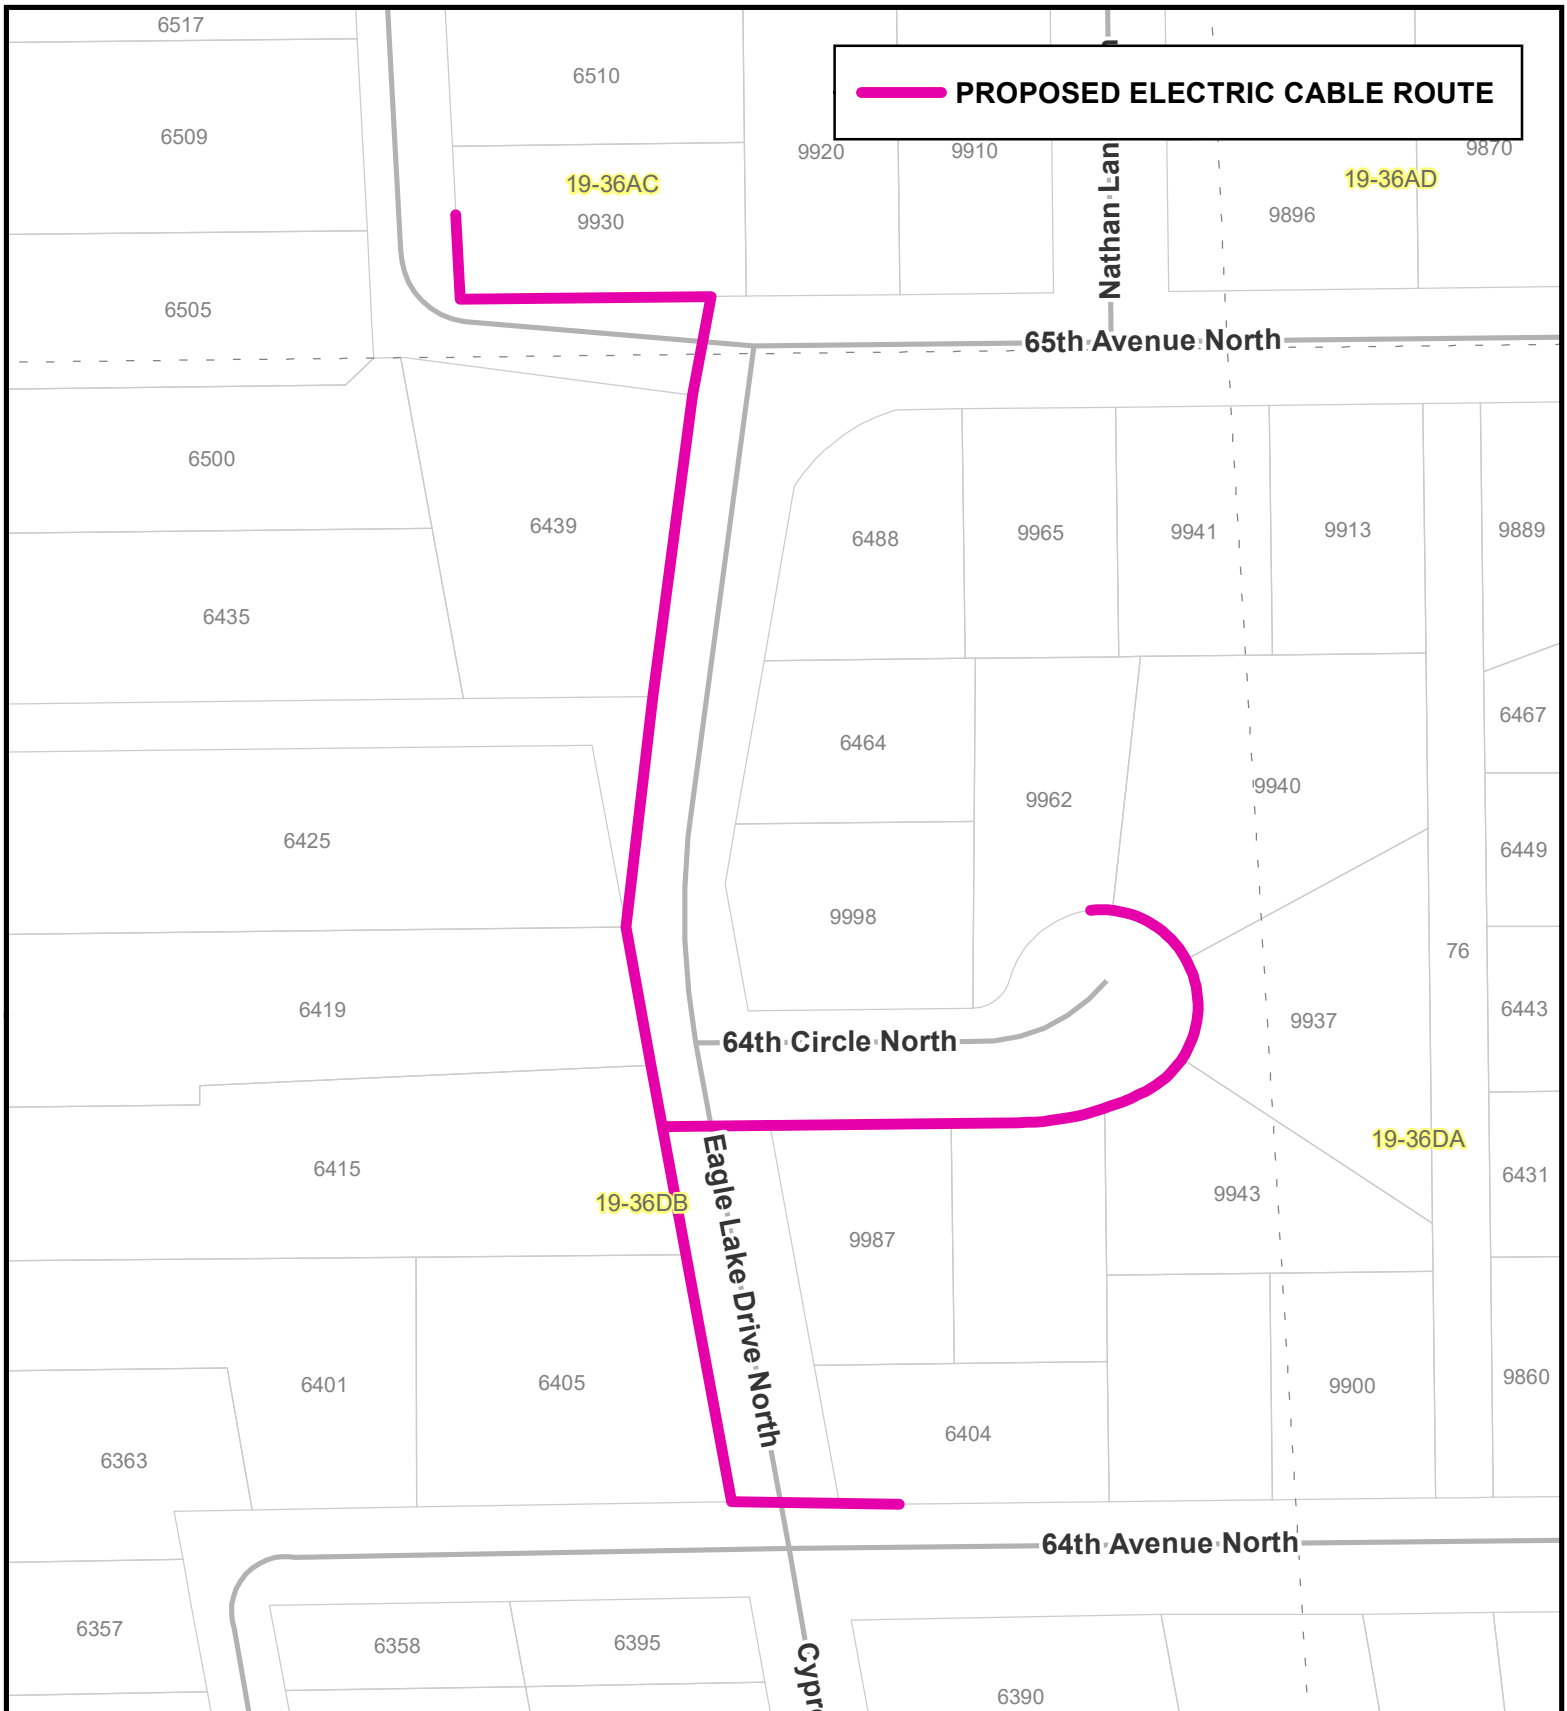

OVERHEAD TO UNDERGROUND PERMIT DRAWING

**WRIGHT HENNEPIN COOPERATIVE
ELECTRIC ASSOCIATION
ROCKFORD, MN**

DATE	5/31/2023	DWG BY	E.S.	DWG NO.	EAGLE LAKE DRIVE N, MAPLE GROVE, MN		
PROJ. NO.	WO# 831776	SCALE	1 in = 100 ft	CHKD BY:	APPD BY:	SHEET	1 OF 1