


City of Maple Grove permit  
Dig splice pit over existing 3 phase primary. Bore new 3 phase primary to the west approximately 150ft in road right of way. Then turn and bore to the north 5 ft into private property.

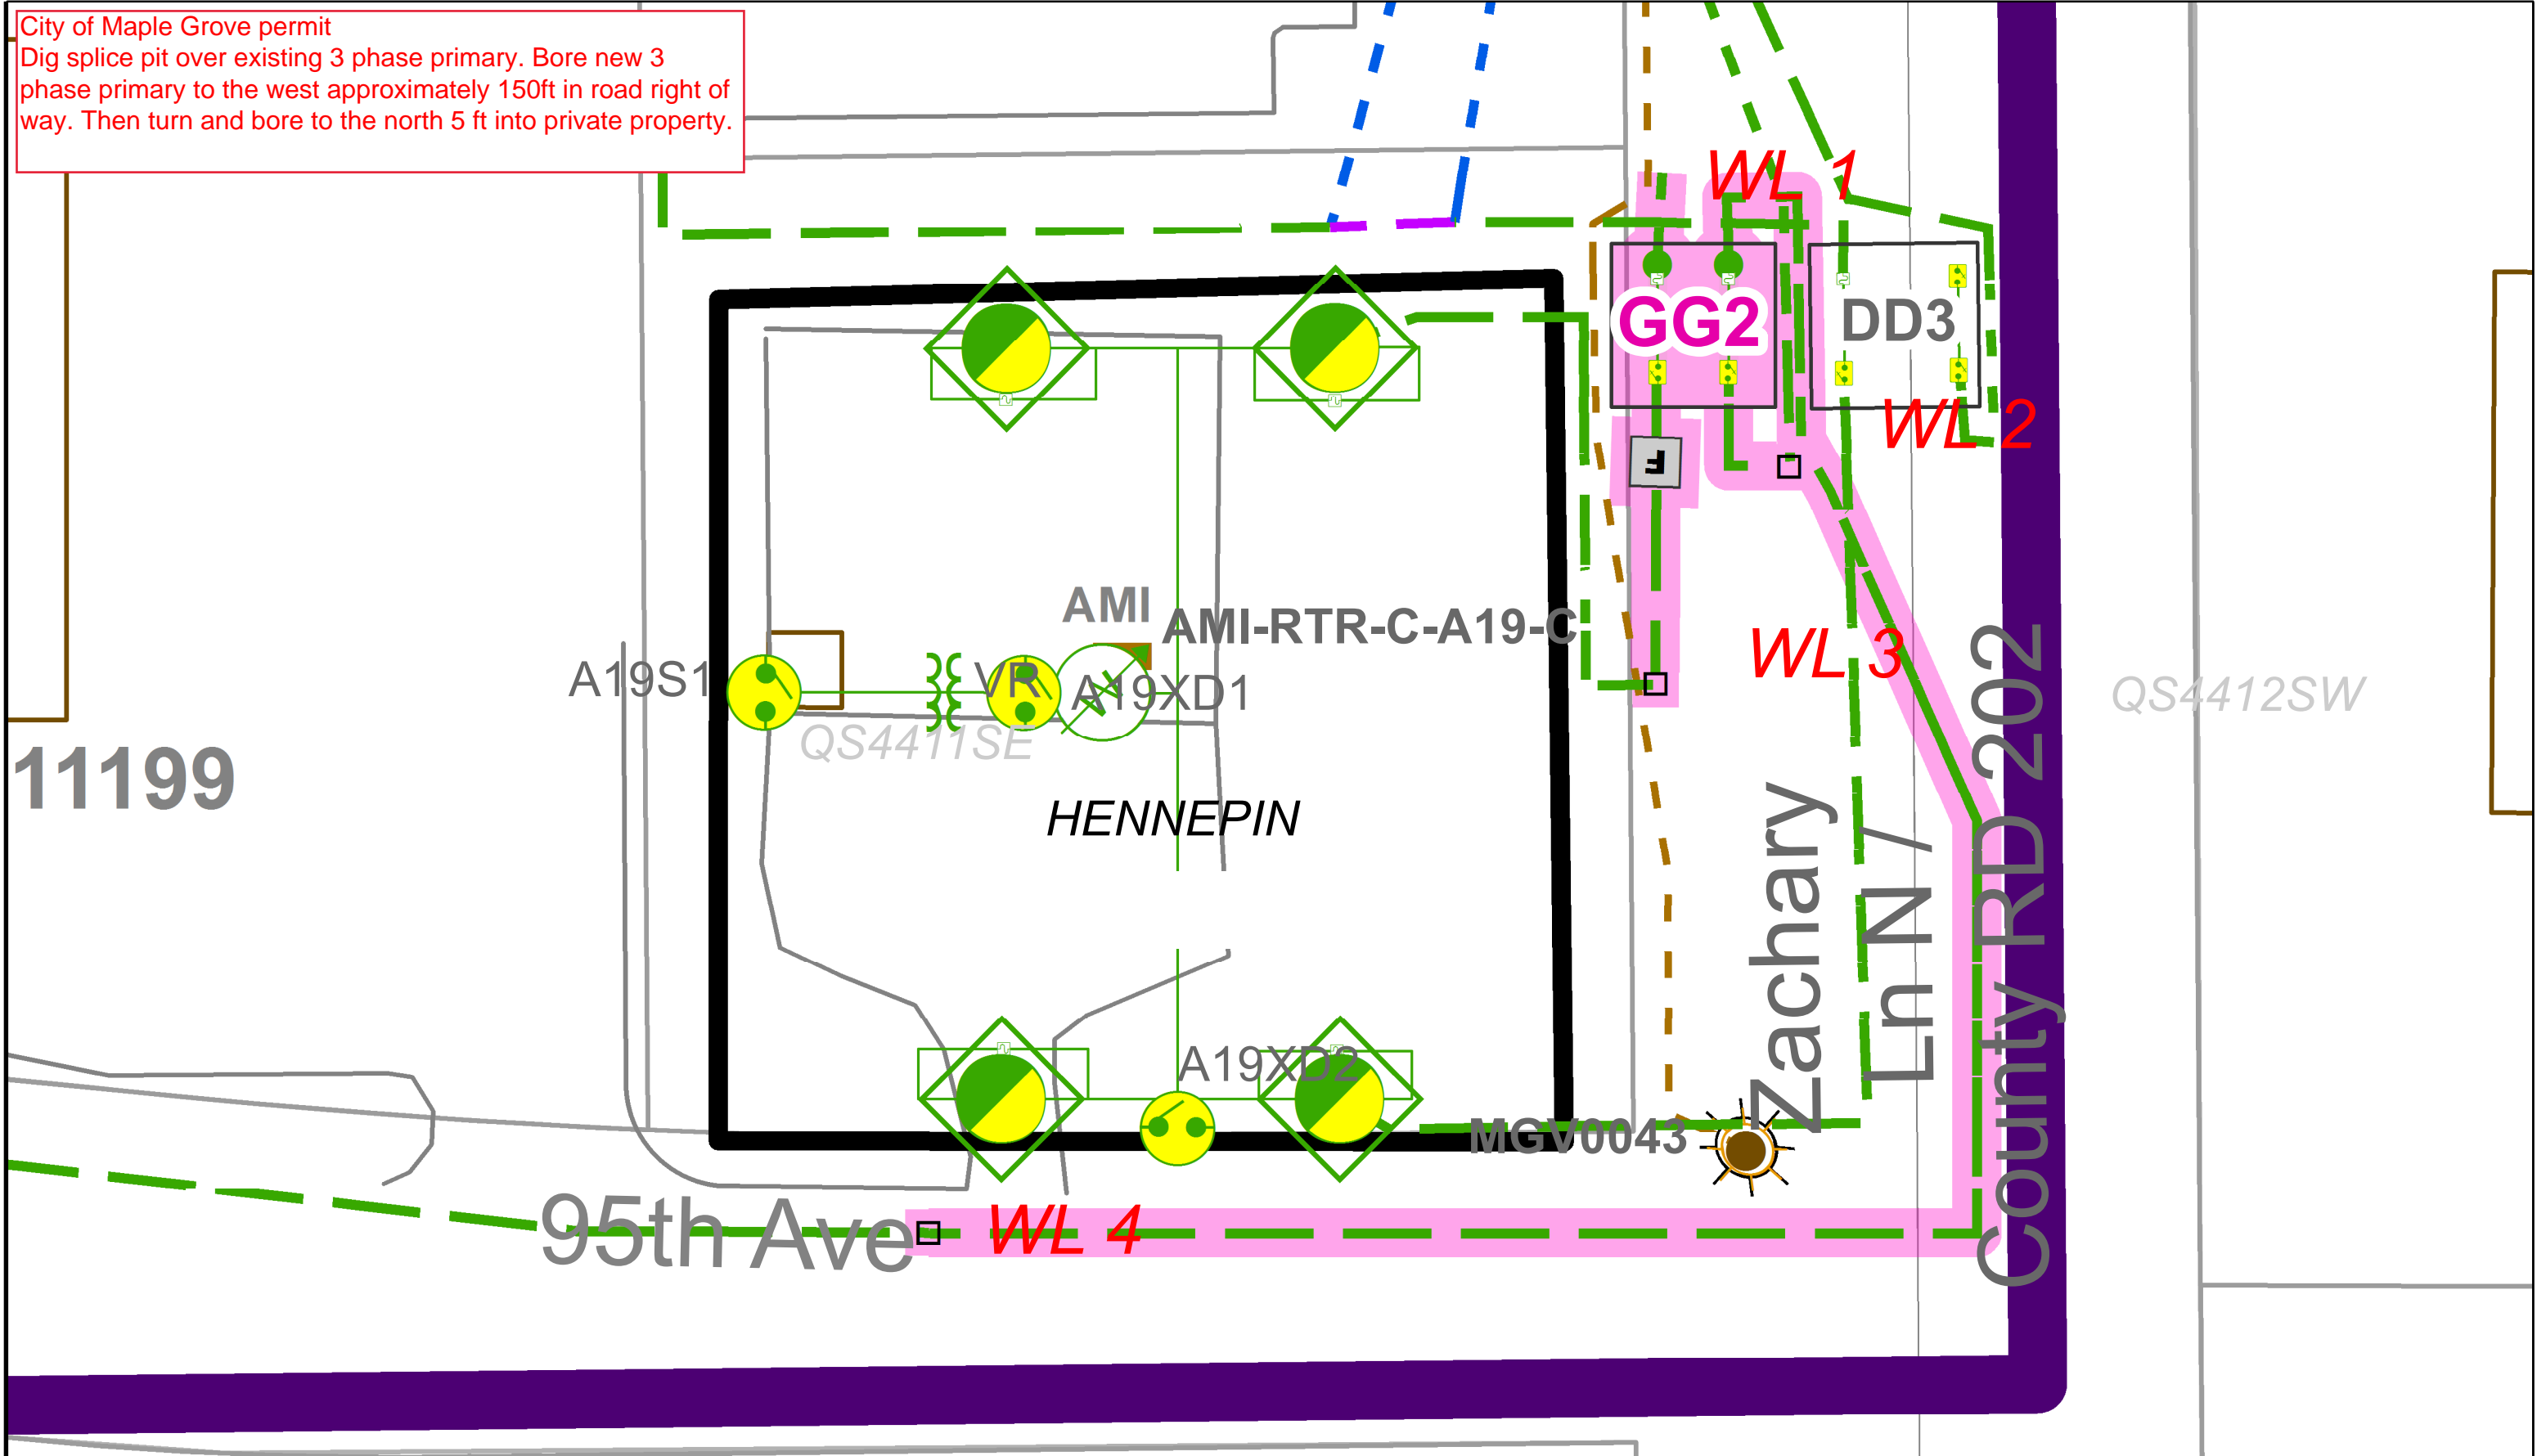

11199

95th Ave WL 4

WL 1  
GG2  
DD3  
WL 2

WL 3

Zachary Ln N

County Rd 202

QS4412SW

