

Legend

New Ped		Pole	
New Vault		Lock Box	
Existing Ped		Footage	
Existing Vault		Text Box	
Existing U/G		Callout Arrow	
Existing Aerial		New Tap	
New U/G		Phase Identifier	
New Aerial			

Notes:

Underground coaxial span replacement.
 Replacing 165' of underground coaxial cable by method of 2" directional bore. Installing 2" PVC conduit and pulling .625 coaxial cable through. Potholing where necessary to expose existing facilities.



Method: 2" directional bore
 Materials: .625 coaxial cable
 Pipe: 2" PVC

On site POC:

Name:

Phone:


Email:

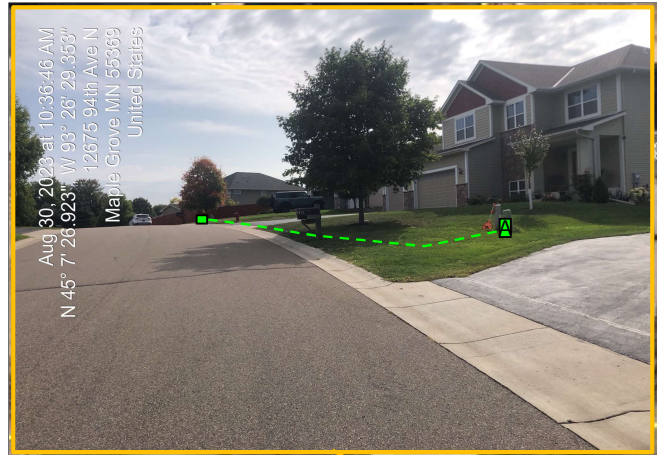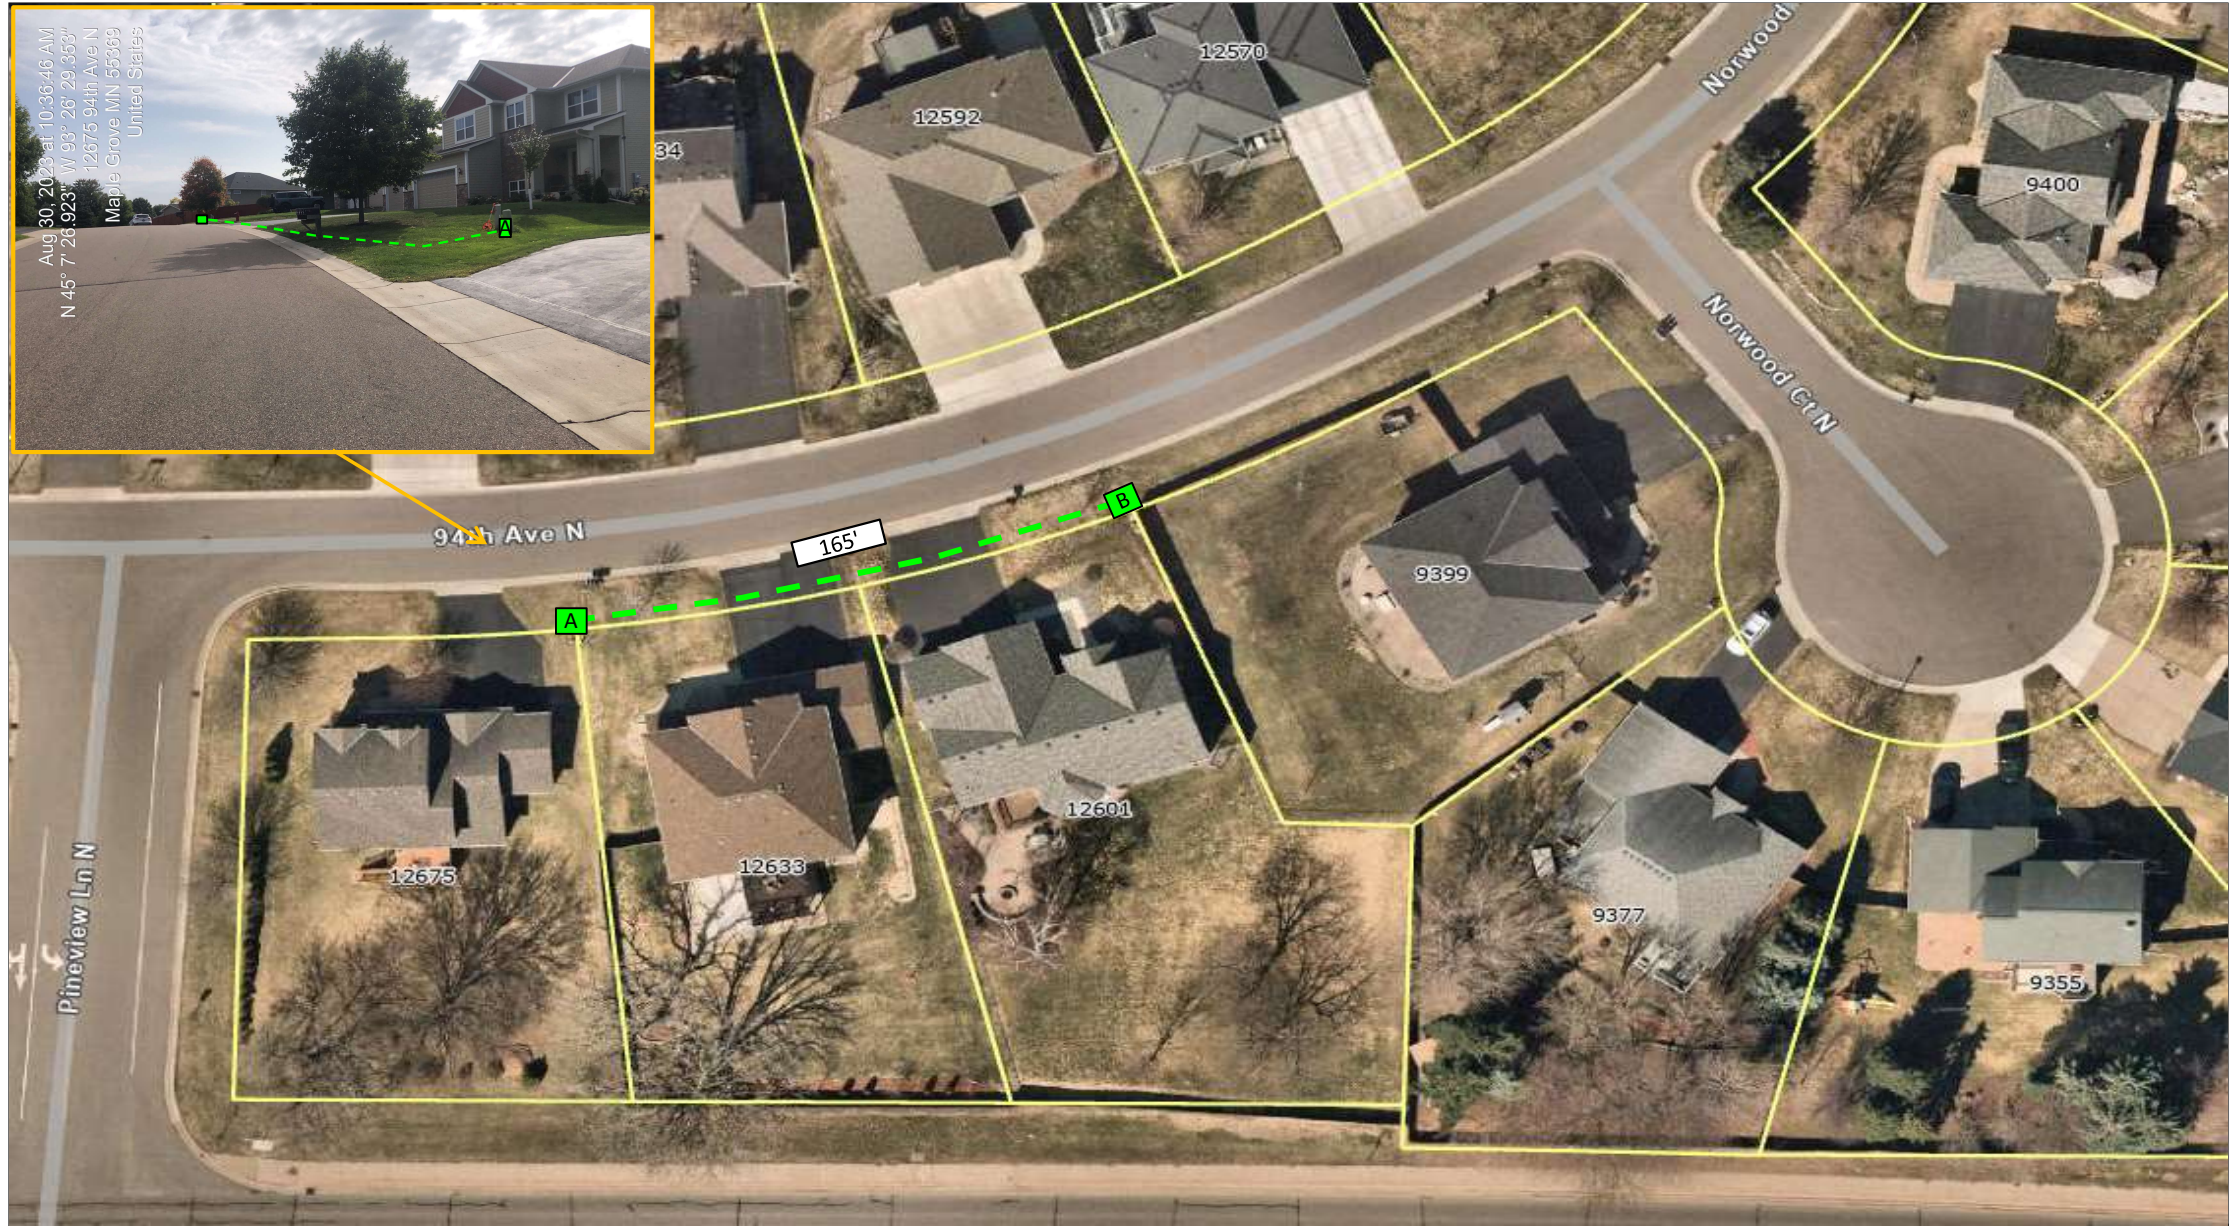

Aug 30, 2023 at 10:36:46 AM
 N 45° 7' 28.923" W 93° 26' 29.353"
 12675 94th Ave N
 Maple Grove MN 55369
 United States

Overview

Customer	Comcast	Address	12601 94th Ave N, Maple Grove MN, 55369	Job Number	JB 1447167
----------	---------	---------	---	------------	------------

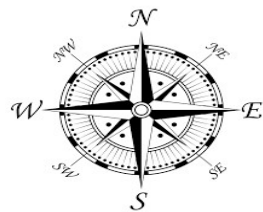

Prepared By:	Kris Kreider	Phone	601.966.7085
Date:	9/12/2023	E-Mail	kkreider@takcommunications.com



Approved Footages			

Sheet Number:
1