


Span Replacement
9260 Upland Lane North
Maple Grove, MN 55369
JB0001602797
Node: MNMPGR078
Legacy: DC81
Google Image

Green Line = New Underground Placement	
Yellow Line = Existing Conduit	
Blue Line = Aerial Placement	
New Fiber Vault	
Existing Fiber Vault	
New Pedestal	
Existing Pedestal	

USI CONTACT INFO:
Eric Witt
651-764-1640
Ewitt@USI-Universal.com

COMCAST CONTACT INFO:
Chris Branca - 612-785-5623
or
Eric Tester - 612-210-0248
Comcast to Perform Splicing

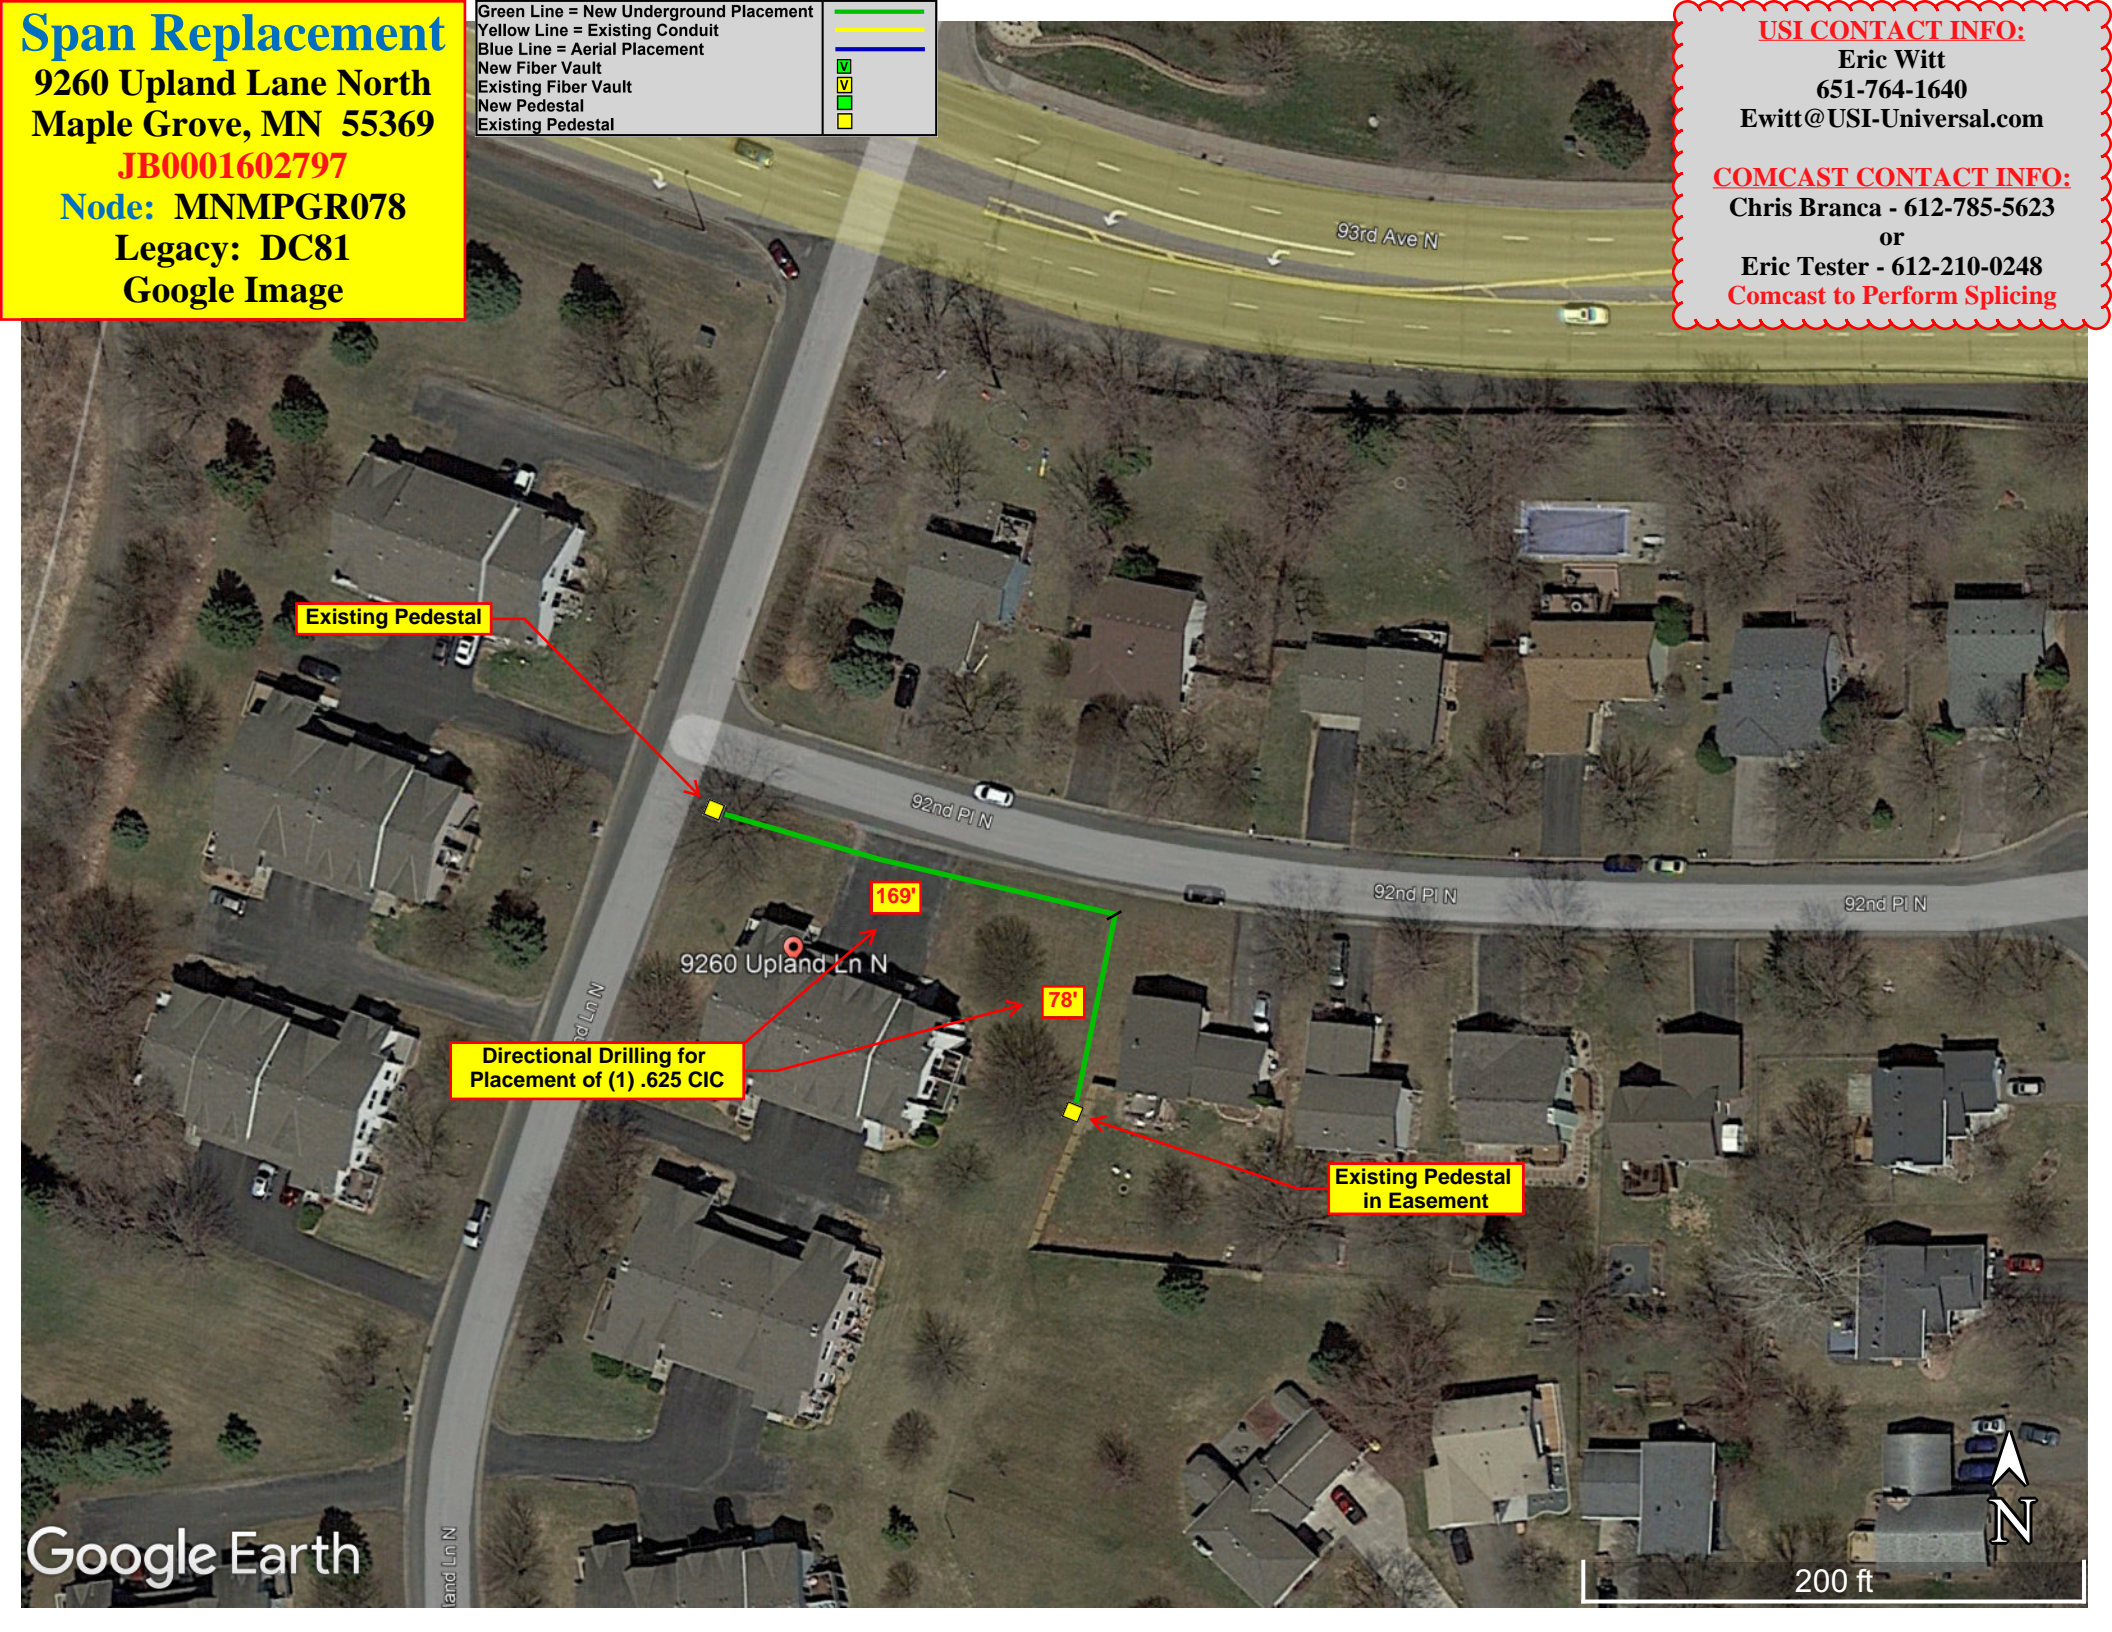

Existing Pedestal

169'

78'

Directional Drilling for Placement of (1) .625 CIC

Existing Pedestal in Easement

Google Earth

200 ft

