

**ESCALATED CABLE FAULT**  
 8915 Annapolis Ln N,  
 Maple Grove, MN 55369

SP793209

PERMIT REQUIRED

SERVICE CENTER: Maple Grove

**FEEDER ECK063**

PHASE A

VOLTAGE 15 KV

P1-D6- REPLACE TRANSFORMER &  
 BASEMENT, TERM NEW CABLE (LOOPED)



P2-E6- TERM NEW CABLE (LOOPED)

S1 -ABANDON EXISTING CABLE, DIR BORE  
 APPROX. 1000' OF NEW #2 AL CABLE.

RESTORATION REQUIRED

DISCLAIMER: THERE ARE NO REPRESENTATIONS OR WARRANTIES (EXPRESS OR IMPLIED) ABOUT THE ACCURACY OF THIS PRINT. THIS PRINT IS PROVIDED WITH NO CLAIM AS TO PRINT COMPLETENESS, TIMELINESS, ACCURACY OF CONTENT OR USEFULNESS. STATE OF MINNESOTA REQUIRES ANYONE DIGGING, GRADING OR EXCAVATING TO OBTAIN A PRIOR FIELD LOCATE OF ALL UTILITIES. THIS PRINT DOES NOT DISCHARGE THIS REQUIREMENT OR ANY OTHER REQUIREMENT. THE COMPANY AND ITS AFFILIATES ASSUME NO LEGAL RESPONSIBILITY OR LIABILITY FOR THE RECIPIENT'S USE (OR ANY OTHER PARTIES' USE) OF THE PRINT, INCLUDING THE RECIPIENT'S INTENDED PURPOSE IN USING THE PRINT. NO COMPANY EMPLOYEE OR OTHER PARTY HAS BEEN AUTHORIZED TO PROVIDE THIS PRINT FOR PLANNING OR ESTIMATING PURPOSES; RELY ON THIS PRINT AT YOUR OWN RISK. BY ACCEPTING THIS PRINT, THE RECIPIENT & ANY OTHER PARTY RECEIVING A COPY OF THE PRINT ACKNOWLEDGES AND AGREES TO THIS DISCLAIMER. For All Field Locates Call 811

THIS DOCUMENT IS XCEL ENERGY CONFIDENTIALS AND PROPRIETARY INFORMATION AND MAY NOT BE REPRODUCED IN WHOLE, OR IN PART, NOR MAY ANY OF THE INFORMATION CONTAINED HEREIN BE DISCLOSED WITHOUT THE CONSENT OF XCEL ENERGY. CONFIDENTIALS AND PROPRIETARY INFORMATION © 2019 XCEL ENERGY INC. | XCEL ENERGY IS REGISTERED TRADEMARK OF XCEL ENERGY INC

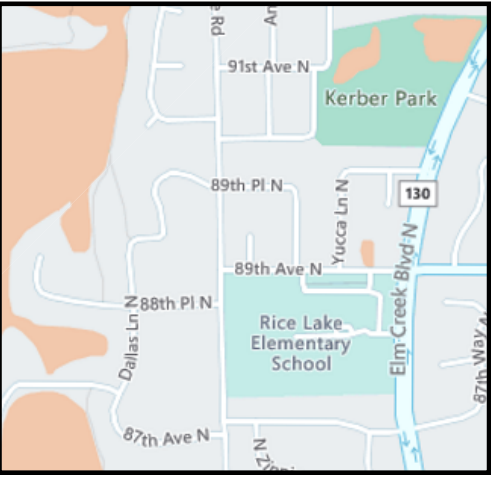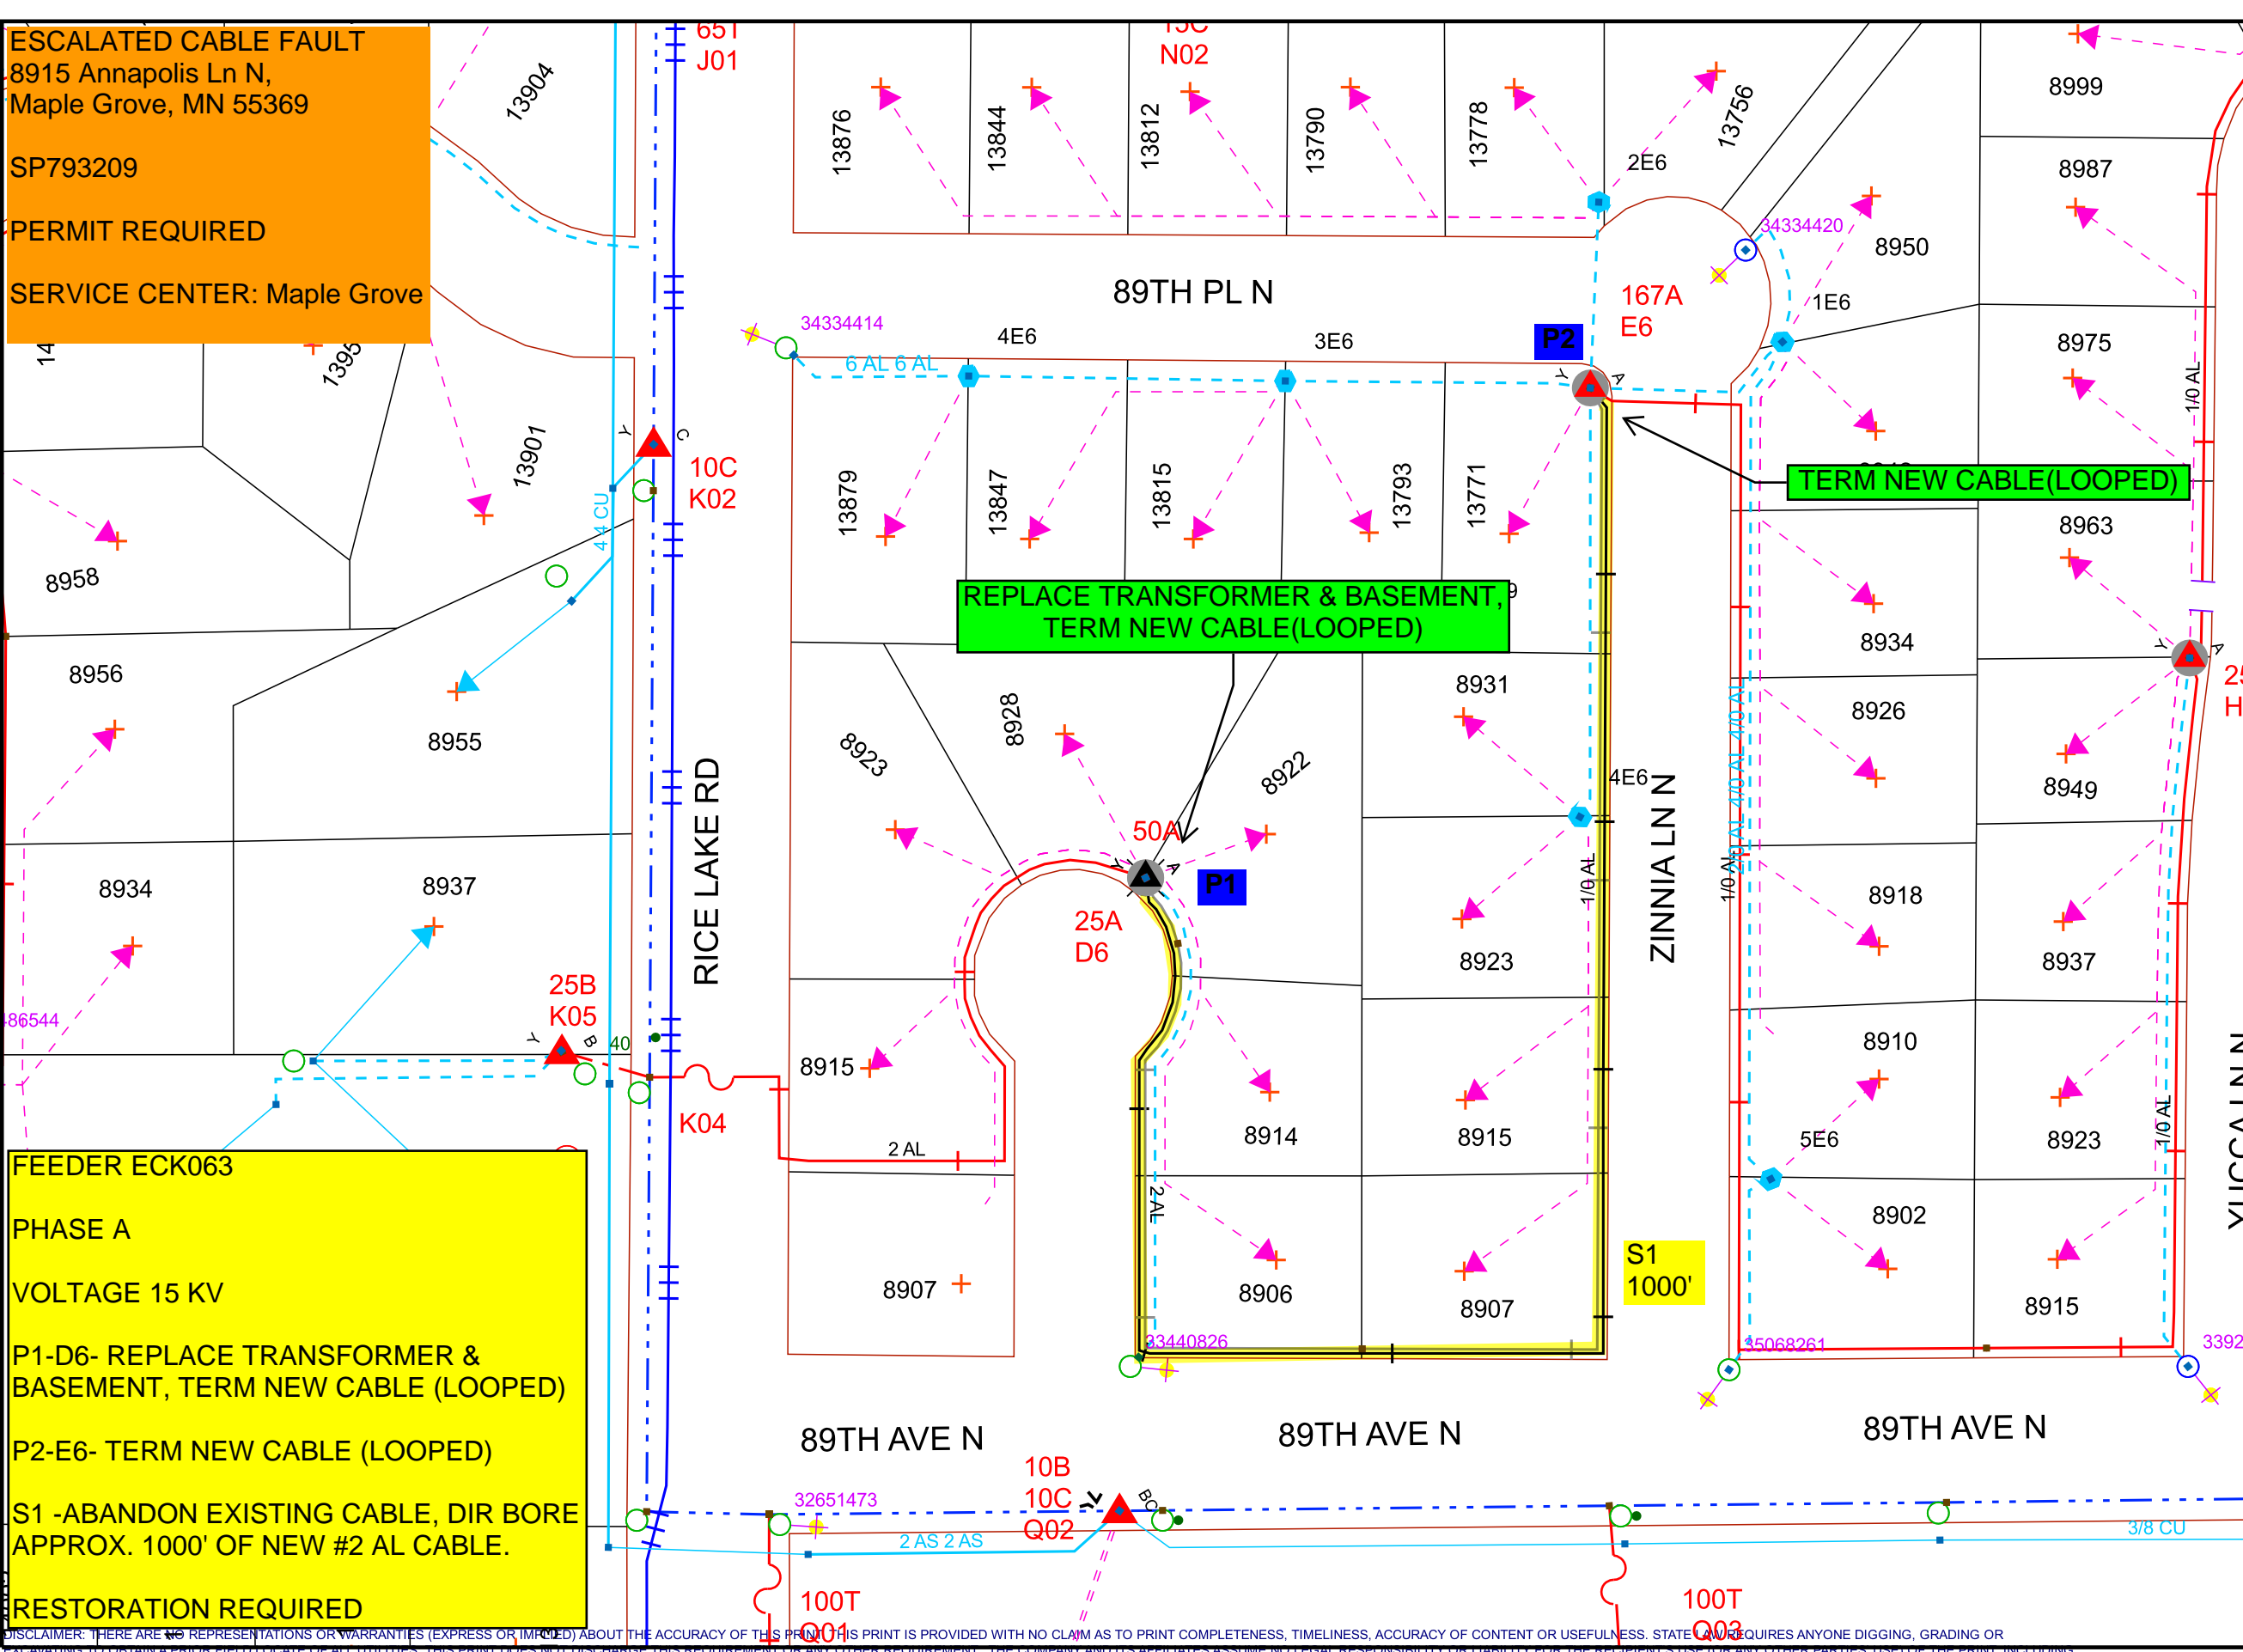

**Designer:**  
**Danielle Parker**  
 Danielle.E.Parker@xcelenergy.com

Work Order Information	
Service Request #	: 000014117980
Design Number	: 000001146614
Designer/Planner ID	: 237800
Designer/Planner Name	: D.Parker
Designer/Planner Ph #	: 303-532-9794
Manager Approval	:

Joint Utility	
E:	G:
T:	C:

Design Location	
Division	: Maple Grove
County	: Hennepin
City	: Maple Grove
Address	: 8915 ANNAPOLIS LN
T: 119N	R: 22W S: 15
Map #	: K52046 Permit :

Electric	
Feeder: ECK063	Voltage: 7.97 kV
Phase: A	Bkup Dev ID:

Gas	
System	: Pressure :
Size	: Material :
Dead End	:

Work Order # :

Date: 10/17/2023

Sketch: #1 Of #1 Sketch Data

Scale: 1" equals 83'



**CONSTRUCTION USE ONLY**

NO CHANGES (BUILT AS DESIGNED)

CHANGES MADE AS INDICATED  
 (ALL URD MUST HAVE ACTUAL MEASUREMENTS FROM THE FIELD SITE)

RFO \_\_\_\_\_

FOREMAN \_\_\_\_\_ DATE \_\_\_\_\_

TEAM LEADER \_\_\_\_\_