

# Maple Grove Pet Hospital LLC

7600 Main St, Maple Grove, MN 55369

**JB0001671618**

**Node: MNMGD05Q00**

**Legacy: MNMGD05Q0A**


Green Lin = New Underground Placement	
Yellow Line = Existing Conduit	
Blue Line = Aerial Placement	
New Fiber Vault	
Existing Fiber Vault	
New Pedestal	
Existing Pedestal	

### USI-PC (Northwest)

Ryan Otto

651-279-4275

Rotto@usi-universal.com

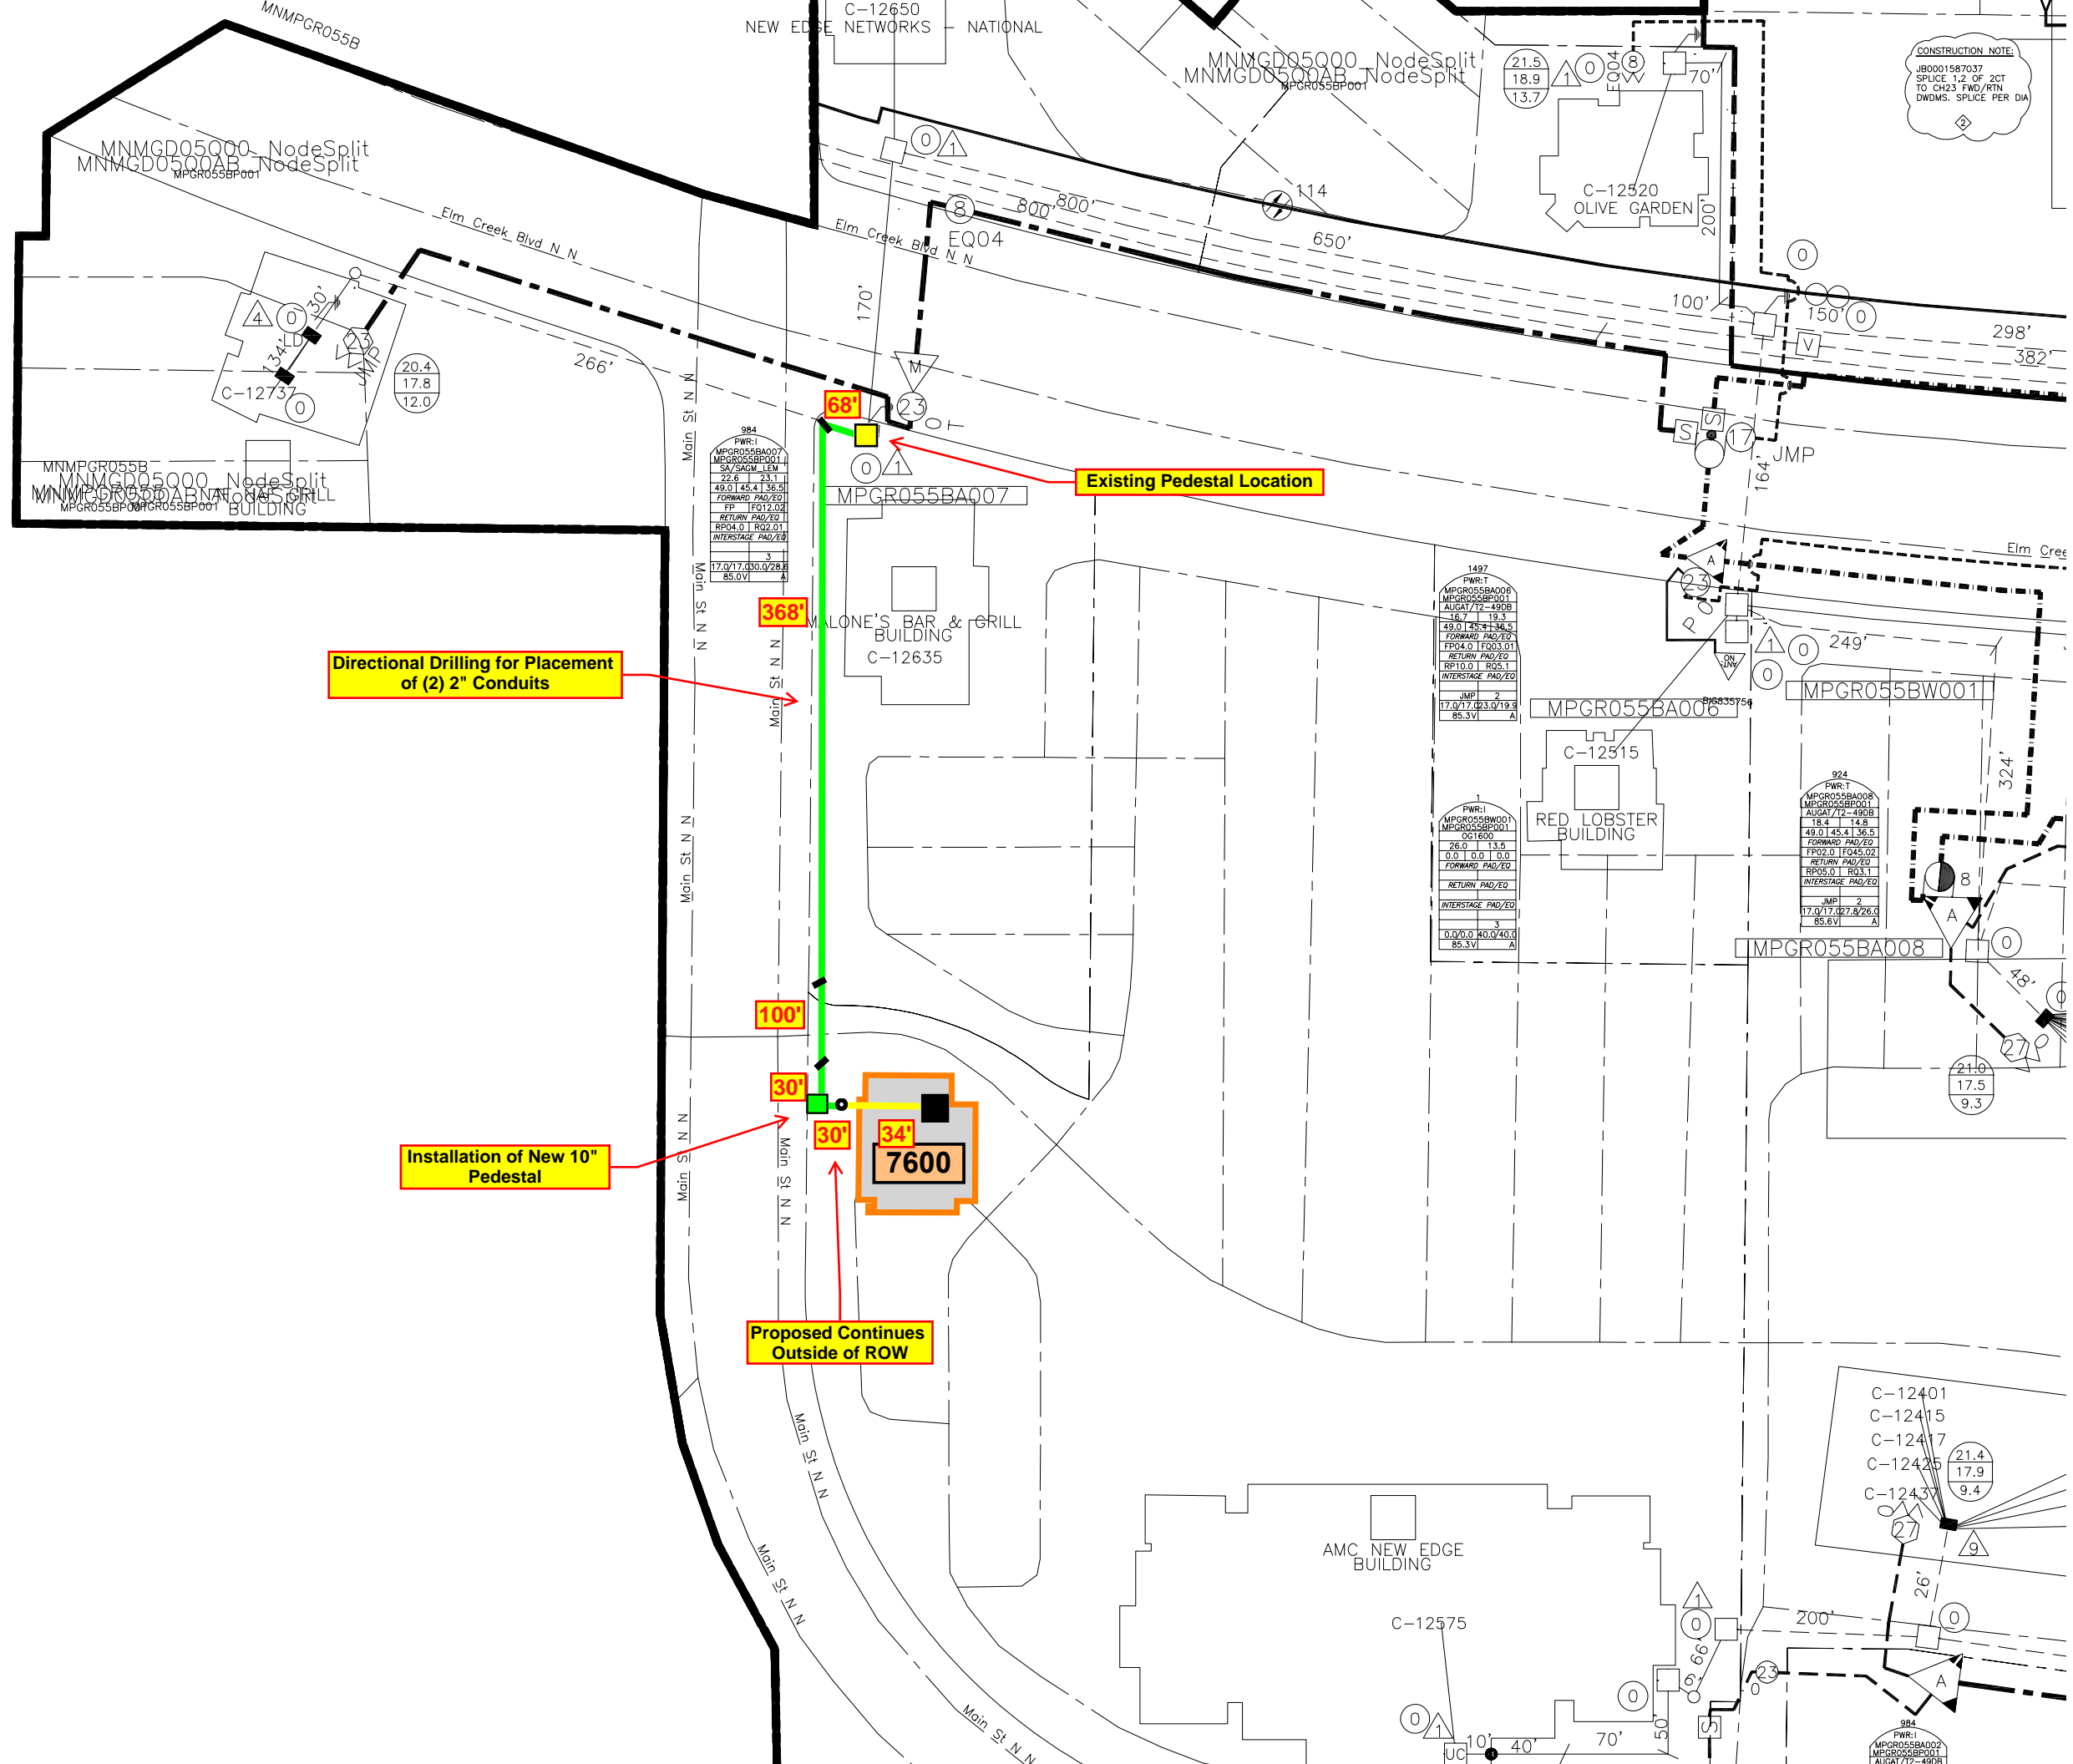

CONSTRUCTION NOTE:  
JB0001587037  
SPLICE 1.2 OF 2CT  
TO CH23 FWD/RTN  
DWMS. SPLICE PER DIA

**Directional Drilling for Placement of (2) 2" Conduits**

**Existing Pedestal Location**

**Installation of New 10" Pedestal**

**Proposed Continues Outside of ROW**

**7600**

- C-12401
- C-12415
- C-12417
- C-12425
- C-12437