


**RUSH HOLLOW/TERRITORIAL RD OH FEEDER RELOCATE.
INSTALL PG-2
ECK322- 34.5KV (1/7)**

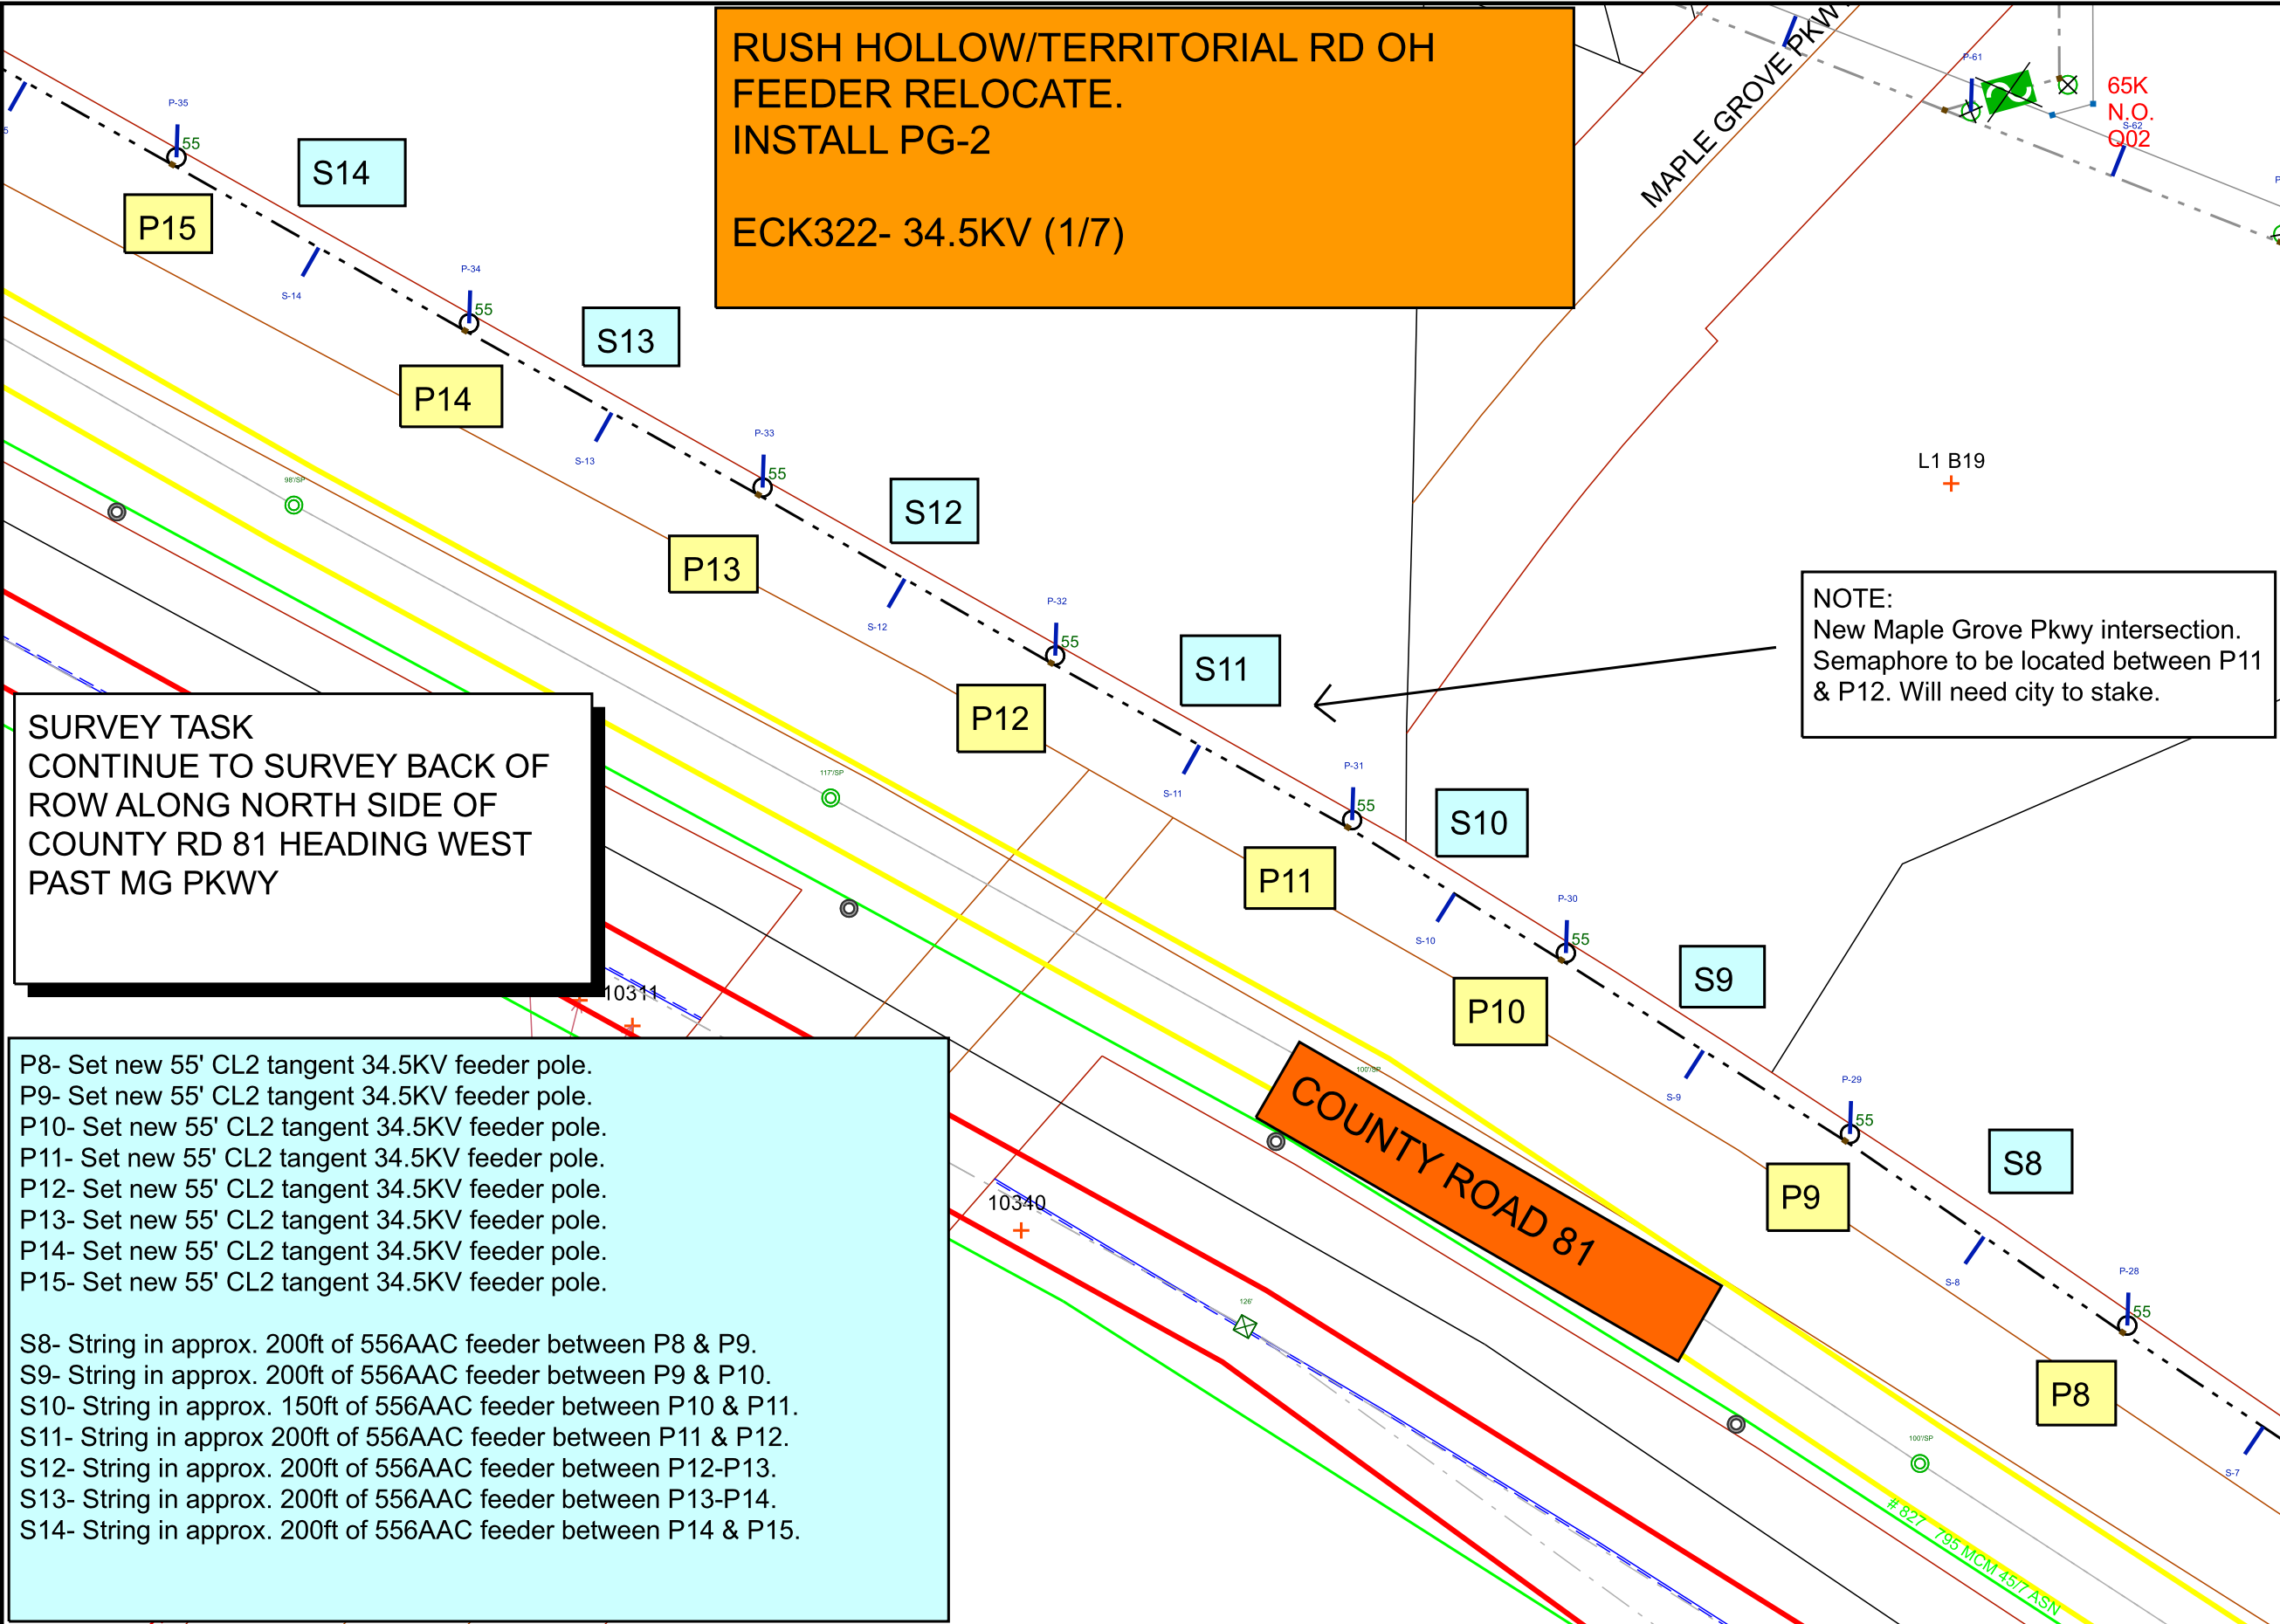


**SURVEY TASK
CONTINUE TO SURVEY BACK OF
ROW ALONG NORTH SIDE OF
COUNTY RD 81 HEADING WEST
PAST MG PKWY**

**NOTE:
New Maple Grove Pkwy intersection.
Semaphore to be located between P11
& P12. Will need city to stake.**

- P8- Set new 55' CL2 tangent 34.5KV feeder pole.
- P9- Set new 55' CL2 tangent 34.5KV feeder pole.
- P10- Set new 55' CL2 tangent 34.5KV feeder pole.
- P11- Set new 55' CL2 tangent 34.5KV feeder pole.
- P12- Set new 55' CL2 tangent 34.5KV feeder pole.
- P13- Set new 55' CL2 tangent 34.5KV feeder pole.
- P14- Set new 55' CL2 tangent 34.5KV feeder pole.
- P15- Set new 55' CL2 tangent 34.5KV feeder pole.

- S8- String in approx. 200ft of 556AAC feeder between P8 & P9.
- S9- String in approx. 200ft of 556AAC feeder between P9 & P10.
- S10- String in approx. 150ft of 556AAC feeder between P10 & P11.
- S11- String in approx 200ft of 556AAC feeder between P11 & P12.
- S12- String in approx. 200ft of 556AAC feeder between P12-P13.
- S13- String in approx. 200ft of 556AAC feeder between P13-P14.
- S14- String in approx. 200ft of 556AAC feeder between P14 & P15.

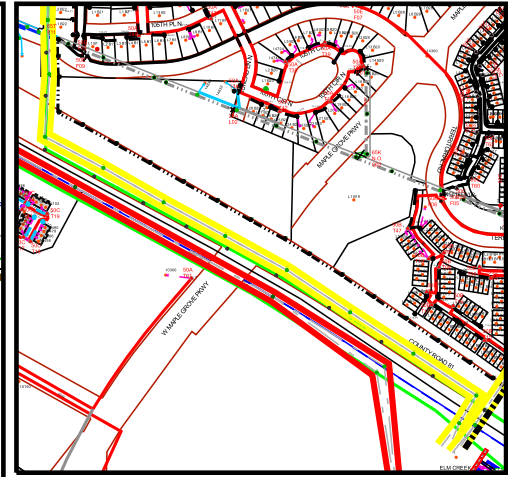

**Designer-
John Pfothenauer
612-963-3804**

Work Order Information	
Service Request #	: 000014087154
Design Number	: 000001144500
Designer/Planner ID	: PFTJ01
Designer/Planner Name	:
Designer/Planner Ph #	: 612-963-3804
Manager Approval	:

Joint Utility	
E:	G:
T:	C:

Design Location	
Division	: Maple Grove
County	: HENNEPIN
City	: MAPLE GROVE
Address	: RUSH HOLLOW
T: 119N	R: 22W S: 4
Map #	: K51085 Permit :

Electric	
Feeder: ECK322	Voltage: 34.5 KV
Phase: ABC	Bkup Dev ID:

Gas	
System	: Pressure :
Size	: Material :
Dead End	:

Work Order # :

Date: 11/13/2024

Sketch:

Scale: 1" equals 100'



CONSTRUCTION USE ONLY

NO CHANGES (BUILT AS DESIGNED)

CHANGES MADE AS INDICATED
(ALL URD MUST HAVE ACTUAL MEASUREMENTS FROM THE FIELD SITE)

RFO _____
FOREMAN _____ DATE _____
TEAM LEADER _____

DISCLAIMER: THERE ARE NO REPRESENTATIONS OR WARRANTIES (EXPRESS OR IMPLIED) ABOUT THE ACCURACY OF THIS PRINT. THIS PRINT IS PROVIDED WITH NO CLAIM AS TO PRINT COMPLETENESS, TIMELINESS, ACCURACY OF CONTENT OR USEFULNESS. STATE LAW REQUIRES ANYONE DIGGING, GRADING OR EXCAVATING TO OBTAIN A PRIOR FIELD LOCATE OF ALL UTILITIES; THIS PRINT DOES NOT DISCHARGE THIS REQUIREMENT OR ANY OTHER REQUIREMENT. THE COMPANY AND ITS AFFILIATES ASSUME NO LEGAL RESPONSIBILITY OR LIABILITY FOR THE RECIPIENT'S USE (OR ANY OTHER PARTIES' USE) OF THE PRINT, INCLUDING THE RECIPIENT'S INTENDED PURPOSE IN USING THE PRINT. NO COMPANY EMPLOYEE OR OTHER PARTY HAS BEEN AUTHORIZED TO PROVIDE THIS PRINT FOR PLANNING OR ESTIMATING PURPOSES; RELY ON THIS PRINT AT YOUR OWN RISK. BY ACCEPTING THIS PRINT, THE RECIPIENT & ANY OTHER PARTY RECEIVING A COPY OF THE PRINT ACKNOWLEDGES AND AGREES TO THIS DISCLAIMER. For All Field Locates Call 811