


Job Location: **Rush Hollow**

Narrative/Special Remarks

This project will provide fiber optic services to the Rush Hollow development in the city of Maple Grove, MN. Work will consist of joint trench, pulling F/O cables, placing pedestals and handholes.

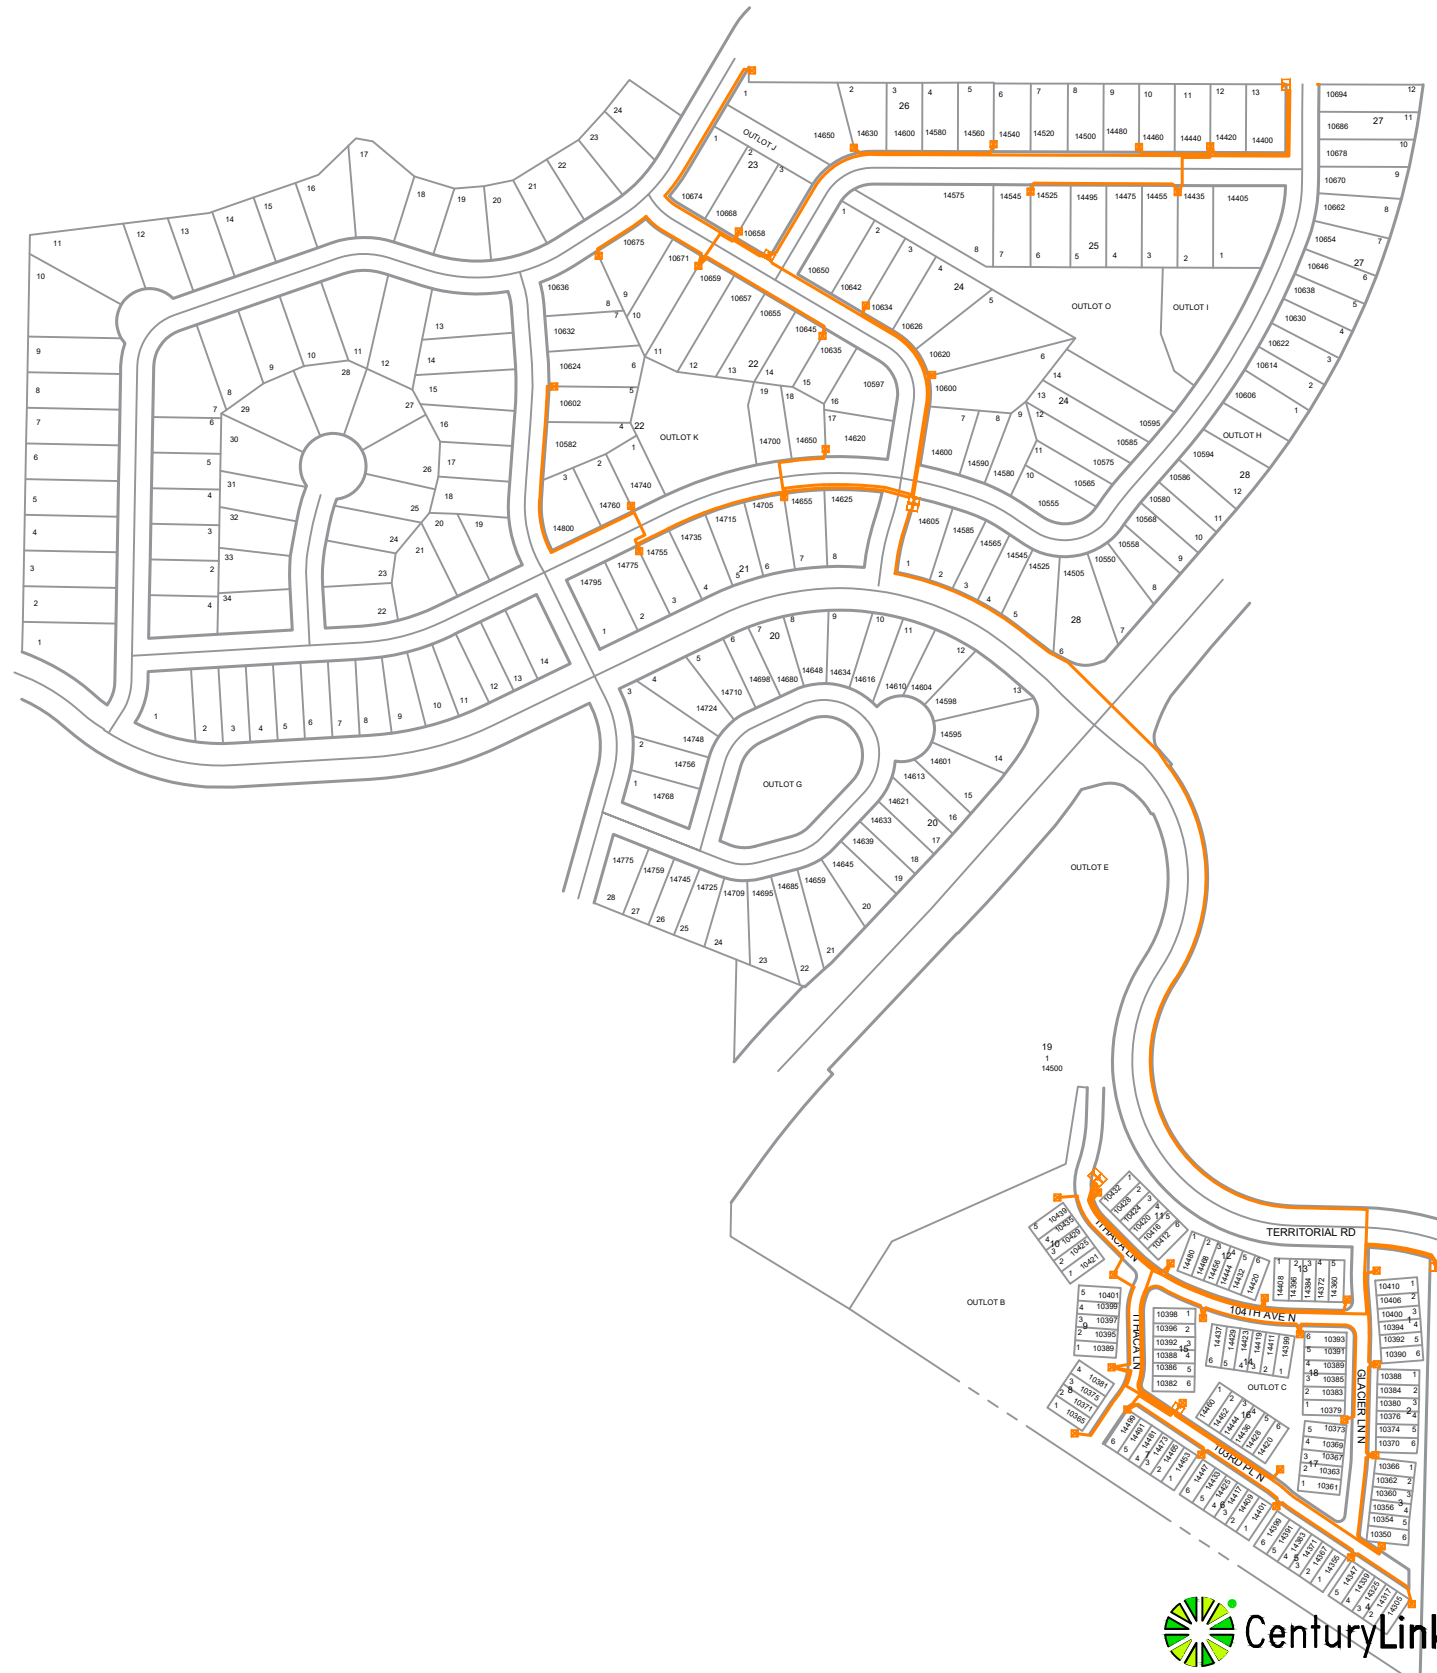

DEVELOPER CONTACT **Chad Onsguard**

Held Order Information

Service Order # _____ Customer Terminal: _____
 Customer Name: _____ Cable Assignment: _____
 F1: **FO3, 59-60**
 F2: **LD5080KC, 1-96**
 Customer Address: _____ Cross Connect: _____

Misc. Information

List all associated projects
 None
 None
 None
 None

Site Location ID # (BVAPP)
 N/A
 N/A
 N/A
 N/A

FW Contracts:
 2023: 14

Permit Information
 Right of Way Required **No**
 State Permit Required **No**
 County Permit Required **No**
 City Permit Required **Yes**

Additional Permit Information
 None
 None
 None

Trench Open Date: **N/A**
 Cut Sheets: **No**
 RZ
 CZ
 NOTIFY CONVERSATION NUMBER

REVISIONS

DATE	REVISION DESCRIPTION

ECD: **4/1/2024**

ISSUE: **1** EXCEPT AS MAY BE OTHERWISE PROVIDED BY CONTRACT, THESE DRAWINGS AND SPECIFICATIONS SHALL REMAIN THE PROPERTY OF LUMEN BEING ISSUED IN STRICT CONFIDENCE AND SHALL NOT BE REPRODUCED, COPIED, OR USED FOR ANY PURPOSE WITHOUT SPECIFIC WRITTEN PERMISSION.
 WC CLLI: **MPGVMNXA**

FW PROJECT	WFMT PROJECT	COMMUNITY NAME	ENGINEERING CONTACT	CONTRACT ENGINEER	CONSTRUCTION COORDINATOR	SPlicing COORDINATOR	SECTION: 4	DESC: Rush Hollow	
P.164054	P.164054	NAME: Maple Grove CITY: Maple Grove	NAME: Justin Foth PHONE: 612-431-3523	NAME: COMPANY:	NAME: Chris Thompson PHONE:	NAME: PHONE:	TOWNSHIP: 119	EXCH KEY:	REM KEY:
							RANGE: 22W	SCALE: NTS	DATE: 12/5/2023
									SHEET: 01 OF 08



- T 30x48 Handhole
- Pedestal
- 1 1/4" Duct




REVISIONS	
DATE	DESCRIPTION

ECD: 4/1/2024

ISSUE:	1	EXCEPT AS MAY BE OTHERWISE PROVIDED BY CONTRACT. THESE DRAWINGS AND SPECIFICATIONS SHALL REMAIN THE PROPERTY OF LUMEN BEING ISSUED IN STRICT CONFIDENCE AND SHALL NOT BE REPRODUCED, COPIED, OR USED FOR ANY PURPOSE WITHOUT SPECIFIC WRITTEN PERMISSION.
WC CLLI:	MPGVMNXA	
SECTION:	4	
TOWNSHIP:	119	
RANGE:	22W	SCALE: 1:100
		DATE: 12/5/2023



FW PROJECT	WFMT PROJECT:	COMMUNITY NAME	ENGINEERING CONTACT	CONTRACT ENGINEER	CONSTRUCTION COORDINATOR	SPlicing COORDINATOR		
P.164054	P.164054	NAME: Maple Grove CITY: Maple Grove	NAME: PHONE:	NAME: Justin Foth COMPANY: 612-431-3523	NAME: PHONE:	NAME: PHONE:		
							SHEET: 2 OF 8	

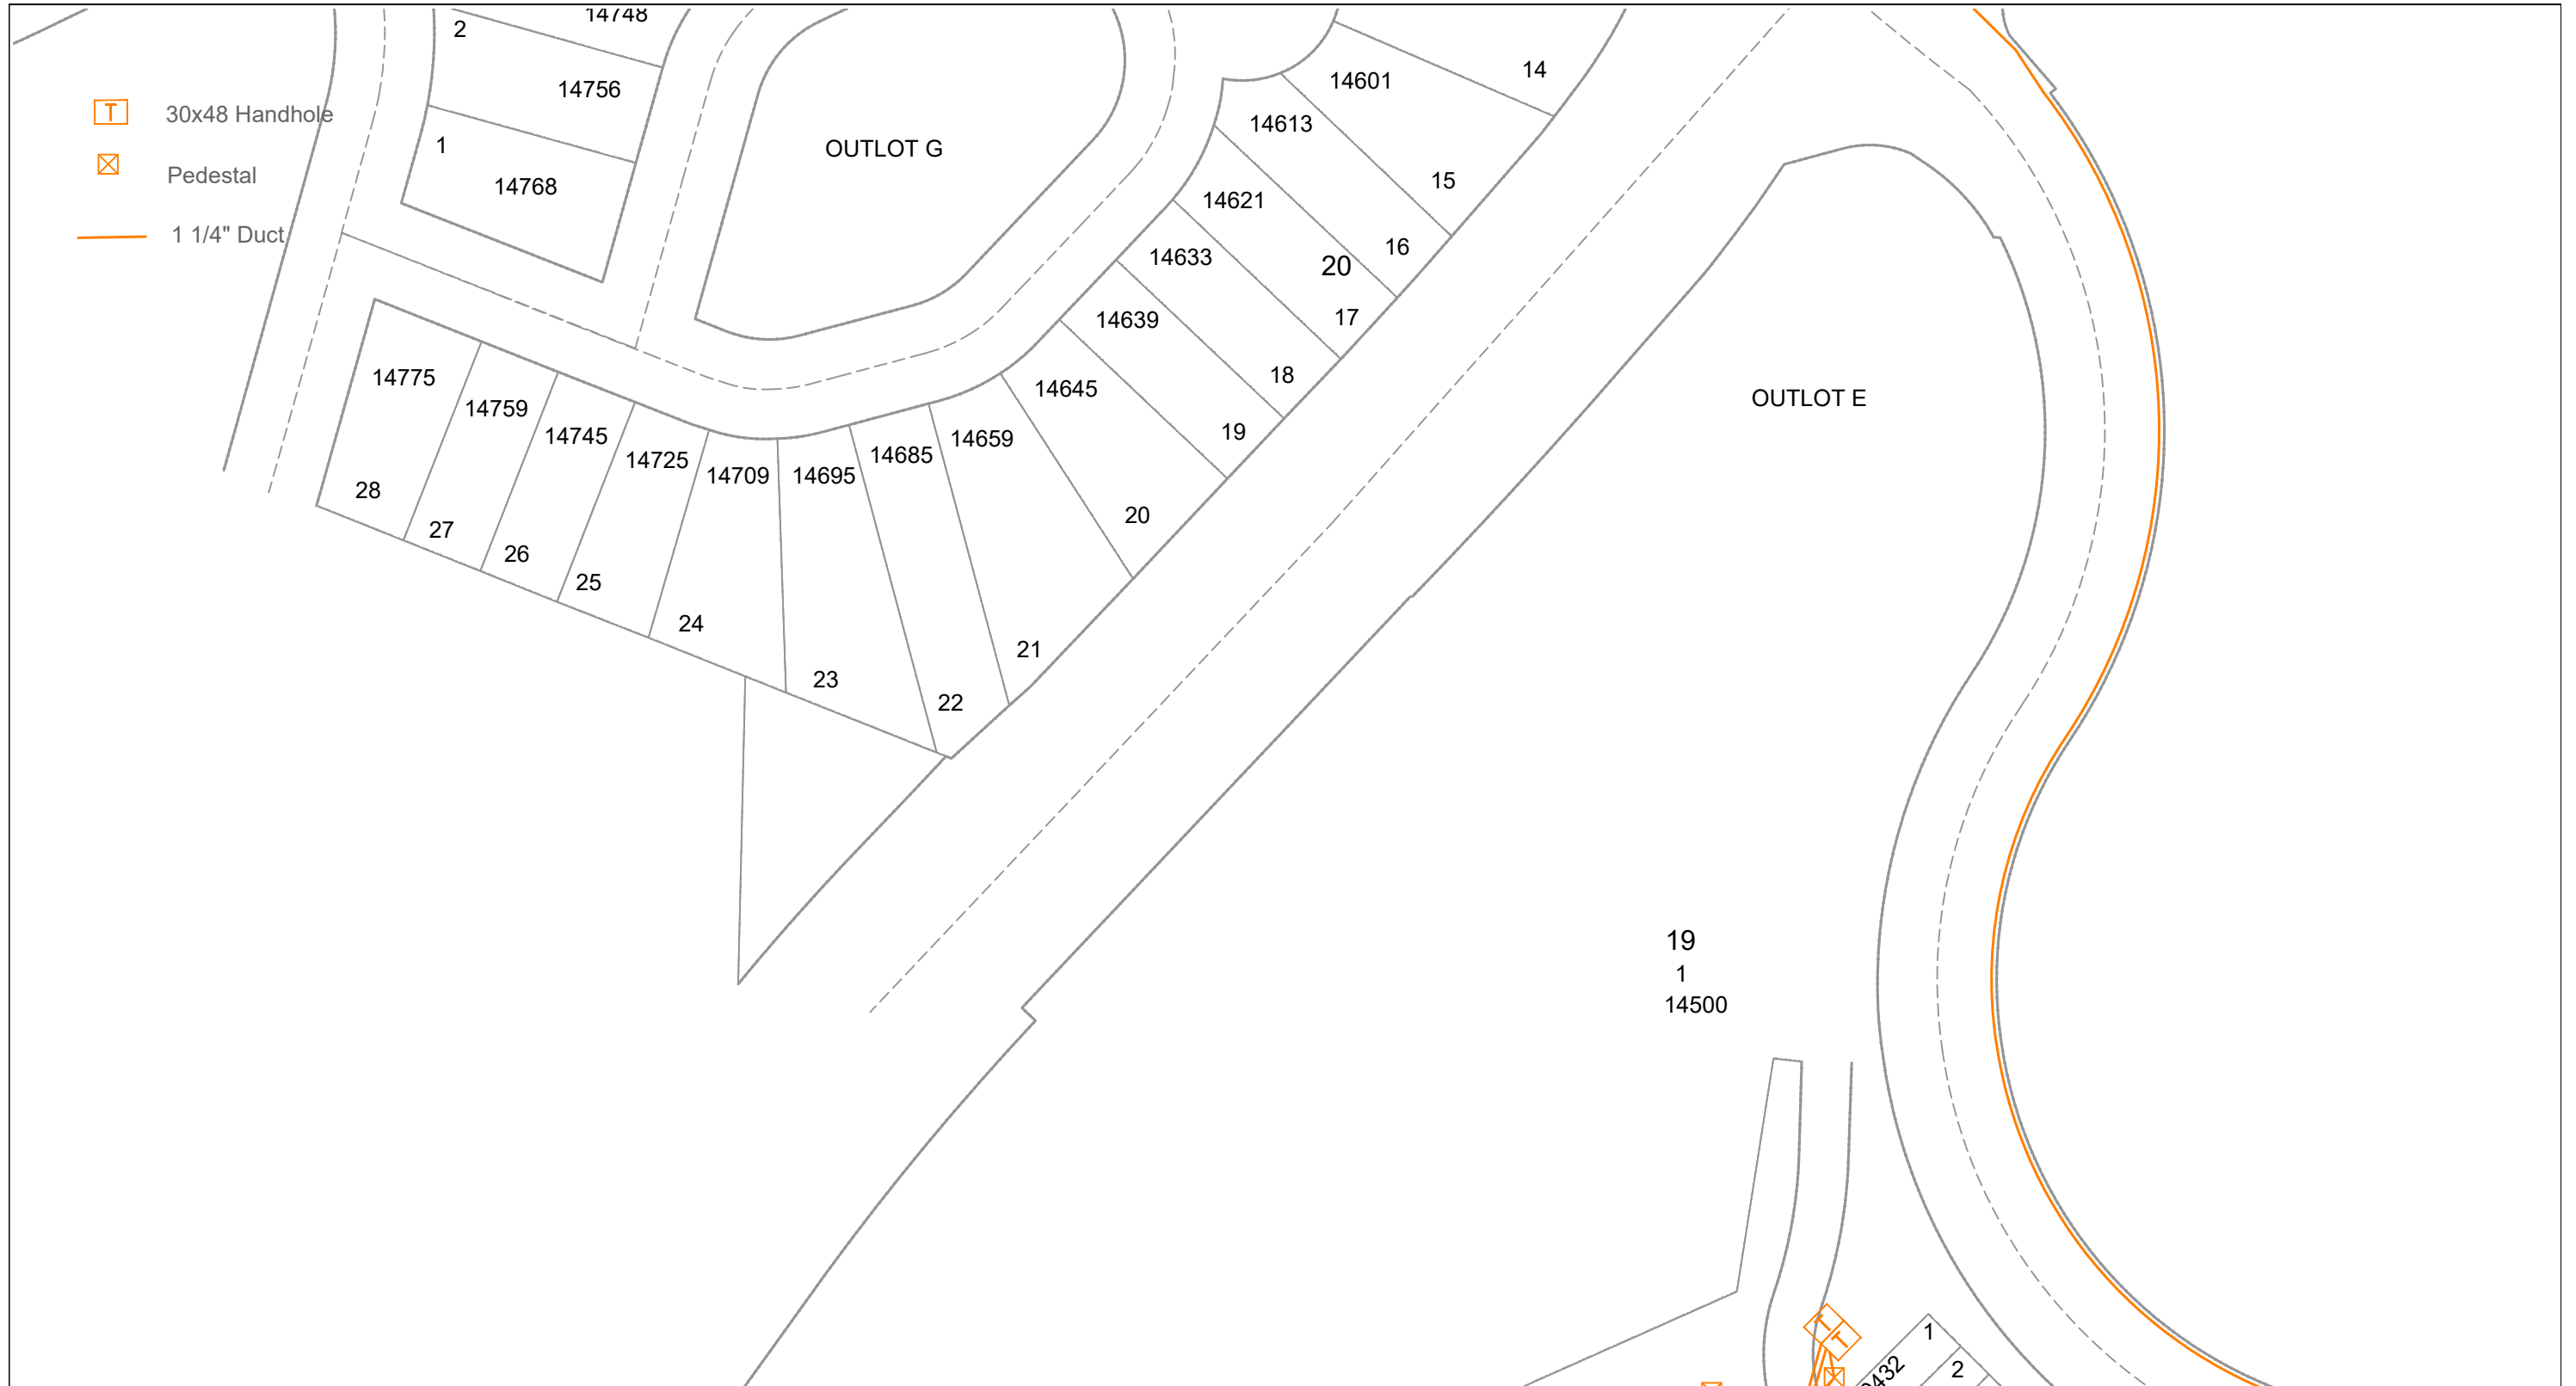


REVISIONS	
DATE	DESCRIPTION

ECD: 4/1/2024

ISSUE:	1	EXCEPT AS MAY BE OTHERWISE PROVIDED BY CONTRACT. THESE DRAWINGS AND SPECIFICATIONS SHALL REMAIN THE PROPERTY OF LUMEN BEING ISSUED IN STRICT CONFIDENCE AND SHALL NOT BE REPRODUCED, COPIED, OR USED FOR ANY PURPOSE WITHOUT SPECIFIC WRITTEN PERMISSION.	
WC CLLI:	MPGVMNXA	SECTION:	4
TOWNSHIP:	119	EXCH KEY:	
RANGE:	22W	SCALE:	1:100
		DATE:	12/5/2023

FW PROJECT	WFMT PROJECT:	COMMUNITY NAME	ENGINEERING CONTACT	CONTRACT ENGINEER	CONSTRUCTION COORDINATOR	SPLICING COORDINATOR
P.164054	P.164054	NAME: Maple Grove CITY: Maple Grove	NAME: PHONE:	NAME: Justin Foth COMPANY: 612-431-3523	NAME: PHONE:	NAME: PHONE:

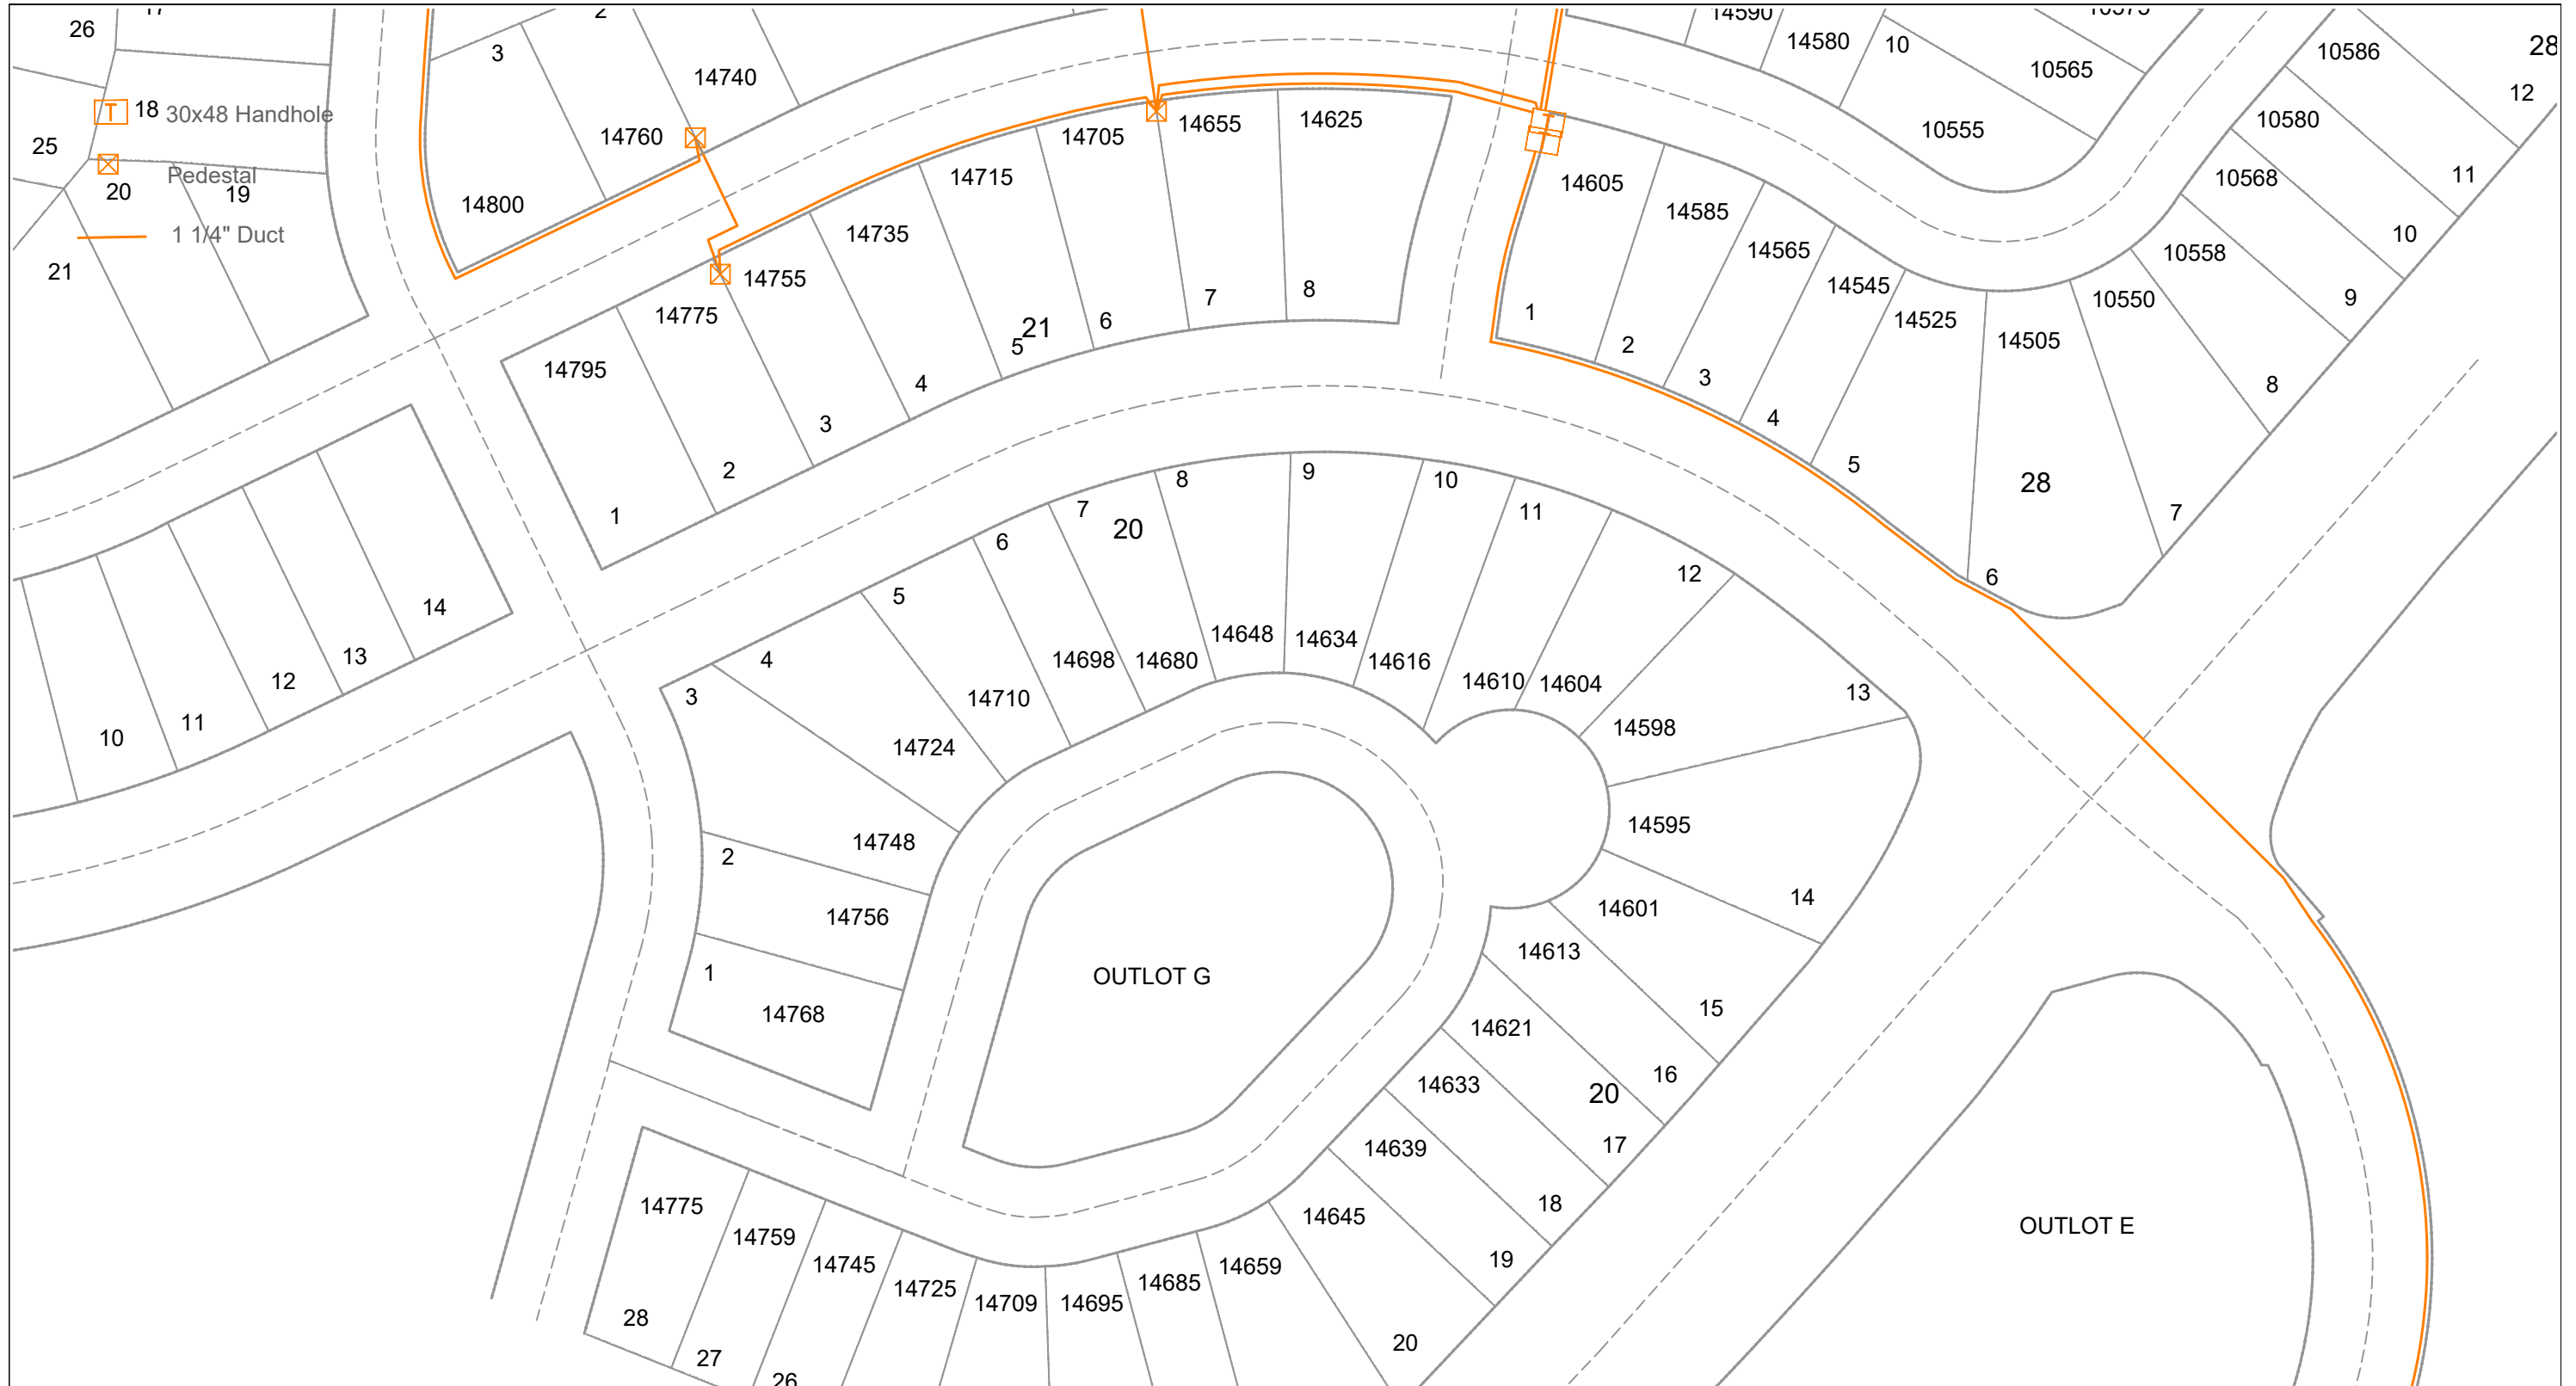

18 30x48 Handhole
 20 Pedestal
 1 1/4" Duct


REVISIONS	
DATE	DESCRIPTION

 ECD: **4/1/2024**



ISSUE:	1	EXCEPT AS MAY BE OTHERWISE PROVIDED BY CONTRACT. THESE DRAWINGS AND SPECIFICATIONS SHALL REMAIN THE PROPERTY OF LUMEN BEING ISSUED IN STRICT CONFIDENCE AND SHALL NOT BE REPRODUCED, COPIED, OR USED FOR ANY PURPOSE WITHOUT SPECIFIC WRITTEN PERMISSION.	
WC CLLI:	MPGVMNXA	SECTION:	4
TOWNSHIP:	119	EXCH KEY:	
RANGE:	22W	SCALE:	1:100
		DATE:	12/5/2023

FW PROJECT	WFMT PROJECT:	COMMUNITY NAME	ENGINEERING CONTACT	CONTRACT ENGINEER	CONSTRUCTION COORDINATOR	SPLICING COORDINATOR	SHEET: 4 OF 8	
P.164054	P.164054	NAME: Maple Grove CITY: Maple Grove	NAME: PHONE:	NAME: Justin Foth COMPANY: 612-431-3523	NAME: PHONE:	NAME: PHONE:		

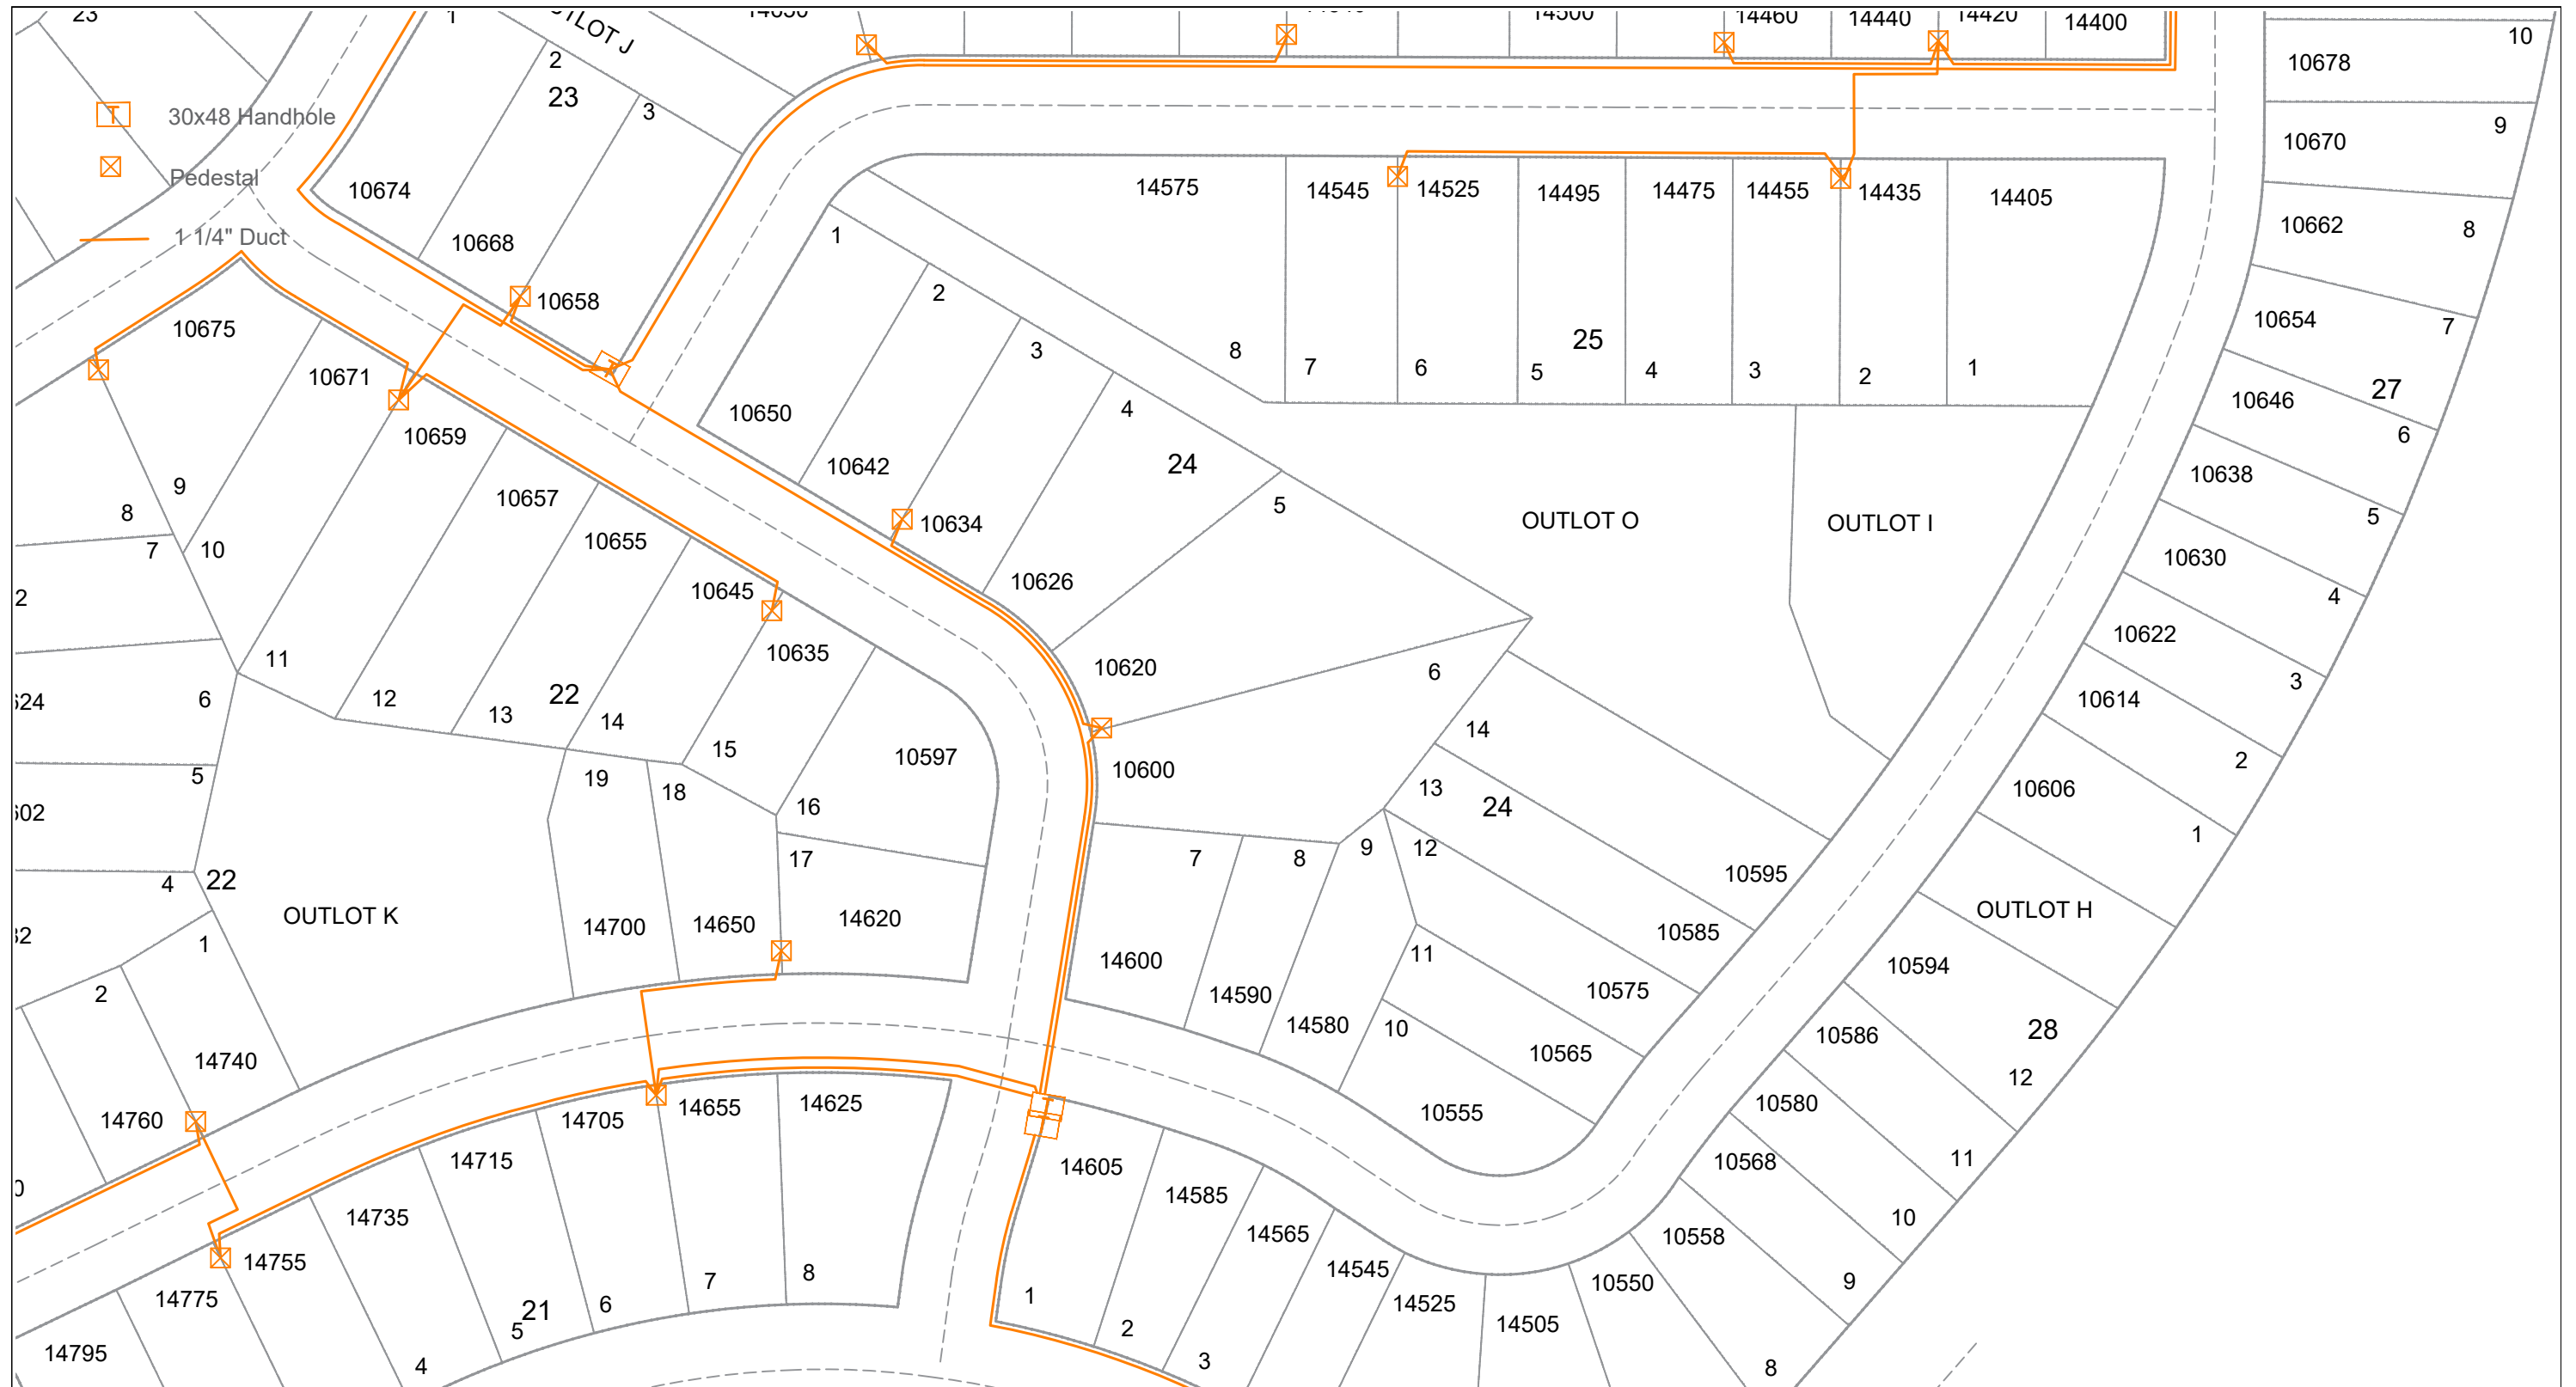




REVISIONS	
DATE	DESCRIPTION

ECD: 4/1/2024




ISSUE:	1	EXCEPT AS MAY BE OTHERWISE PROVIDED BY CONTRACT. THESE DRAWINGS AND SPECIFICATIONS SHALL REMAIN THE PROPERTY OF LUMEN BEING ISSUED IN STRICT CONFIDENCE AND SHALL NOT BE REPRODUCED, COPIED, OR USED FOR ANY PURPOSE WITHOUT SPECIFIC WRITTEN PERMISSION.
WC CLLI:	MPGVMNXA	
SECTION:	4	DESC: Rush Hollow
TOWNSHIP:	119	EXCH KEY:
RANGE:	22W	SCALE: 1:100
		DATE: 12/5/2023

FW PROJECT	WFMT PROJECT:	COMMUNITY NAME	ENGINEERING CONTACT	CONTRACT ENGINEER	CONSTRUCTION COORDINATOR	SPLICING COORDINATOR
P.164054	P.164054	NAME: Maple Grove CITY: Maple Grove	NAME: PHONE:	NAME: Justin Foth COMPANY: 612-431-3523	NAME: PHONE:	NAME: PHONE:

-  30x48 Handhole
-  Pedestal
-  1 1/4" Duct






REVISIONS	
DATE	DESCRIPTION

 **ECD: 4/1/2024**




ISSUE:	1	EXCEPT AS MAY BE OTHERWISE PROVIDED BY CONTRACT. THESE DRAWINGS AND SPECIFICATIONS SHALL REMAIN THE PROPERTY OF LUMEN BEING ISSUED IN STRICT CONFIDENCE AND SHALL NOT BE REPRODUCED, COPIED, OR USED FOR ANY PURPOSE WITHOUT SPECIFIC WRITTEN PERMISSION.
WC CLLI:	MPGVMNXA	
SECTION:	4	
TOWNSHIP:	119	EXCH KEY:
RANGE:	22W	SCALE: 1:100
		DATE: 12/5/2023

FW PROJECT	WFMT PROJECT:	COMMUNITY NAME	ENGINEERING CONTACT	CONTRACT ENGINEER	CONSTRUCTION COORDINATOR	SPLICING COORDINATOR
P.164054	P.164054	NAME: Maple Grove CITY: Maple Grove	NAME: PHONE:	NAME: Justin Foth COMPANY: 612-431-3523	NAME: PHONE:	NAME: PHONE:

-  30x48 Handhole
-  Pedestal
-  1 1/4" Duct



REVISIONS	
DATE	DESCRIPTION



ECD: 4/1/2024



ISSUE:	1	EXCEPT AS MAY BE OTHERWISE PROVIDED BY CONTRACT. THESE DRAWINGS AND SPECIFICATIONS SHALL REMAIN THE PROPERTY OF LUMEN BEING ISSUED IN STRICT CONFIDENCE AND SHALL NOT BE REPRODUCED, COPIED, OR USED FOR ANY PURPOSE WITHOUT SPECIFIC WRITTEN PERMISSION.	
WC CLLI:	MPGVMNXA		
SECTION:	4		DESC: Rush Hollow
TOWNSHIP:	119	EXCH KEY:	REM KEY:
RANGE:	22W	SCALE: 1:100	DATE: 12/5/2023

FW PROJECT	WFMT PROJECT:	COMMUNITY NAME	ENGINEERING CONTACT	CONTRACT ENGINEER	CONSTRUCTION COORDINATOR	SPLICING COORDINATOR
P.164054	P.164054	NAME: Maple Grove CITY: Maple Grove	NAME: PHONE:	NAME: Justin Foth COMPANY: 612-431-3523	NAME: PHONE:	NAME: PHONE:



REVISIONS	
DATE	DESCRIPTION

ECD: 4/1/2024

FW PROJECT	WFMT PROJECT:	COMMUNITY NAME	ENGINEERING CONTACT	CONTRACT ENGINEER	CONSTRUCTION COORDINATOR	SPlicing COORDINATOR	ISSUE: 1	EXCEPT AS MAY BE OTHERWISE PROVIDED BY CONTRACT. THESE DRAWINGS AND SPECIFICATIONS SHALL REMAIN THE PROPERTY OF LUMEN BEING ISSUED IN STRICT CONFIDENCE AND SHALL NOT BE REPRODUCED, COPIED, OR USED FOR ANY PURPOSE WITHOUT SPECIFIC WRITTEN PERMISSION.	
P.164054	P.164054	NAME: Maple Grove CITY: Maple Grove	NAME: PHONE:	NAME: Justin Foth COMPANY: 612-431-3523	NAME: PHONE:	NAME: PHONE:	WC CLLI: MPGVMNXA		
							SECTION: 4	DESC: Rush Hollow	
							TOWNSHIP: 119	EXCH KEY:	REM KEY:
							RANGE: 22W	SCALE: 1:100	DATE: 12/5/2023
							SHEET: 8 OF 8		