


Job Location: Evanswood Ph 2

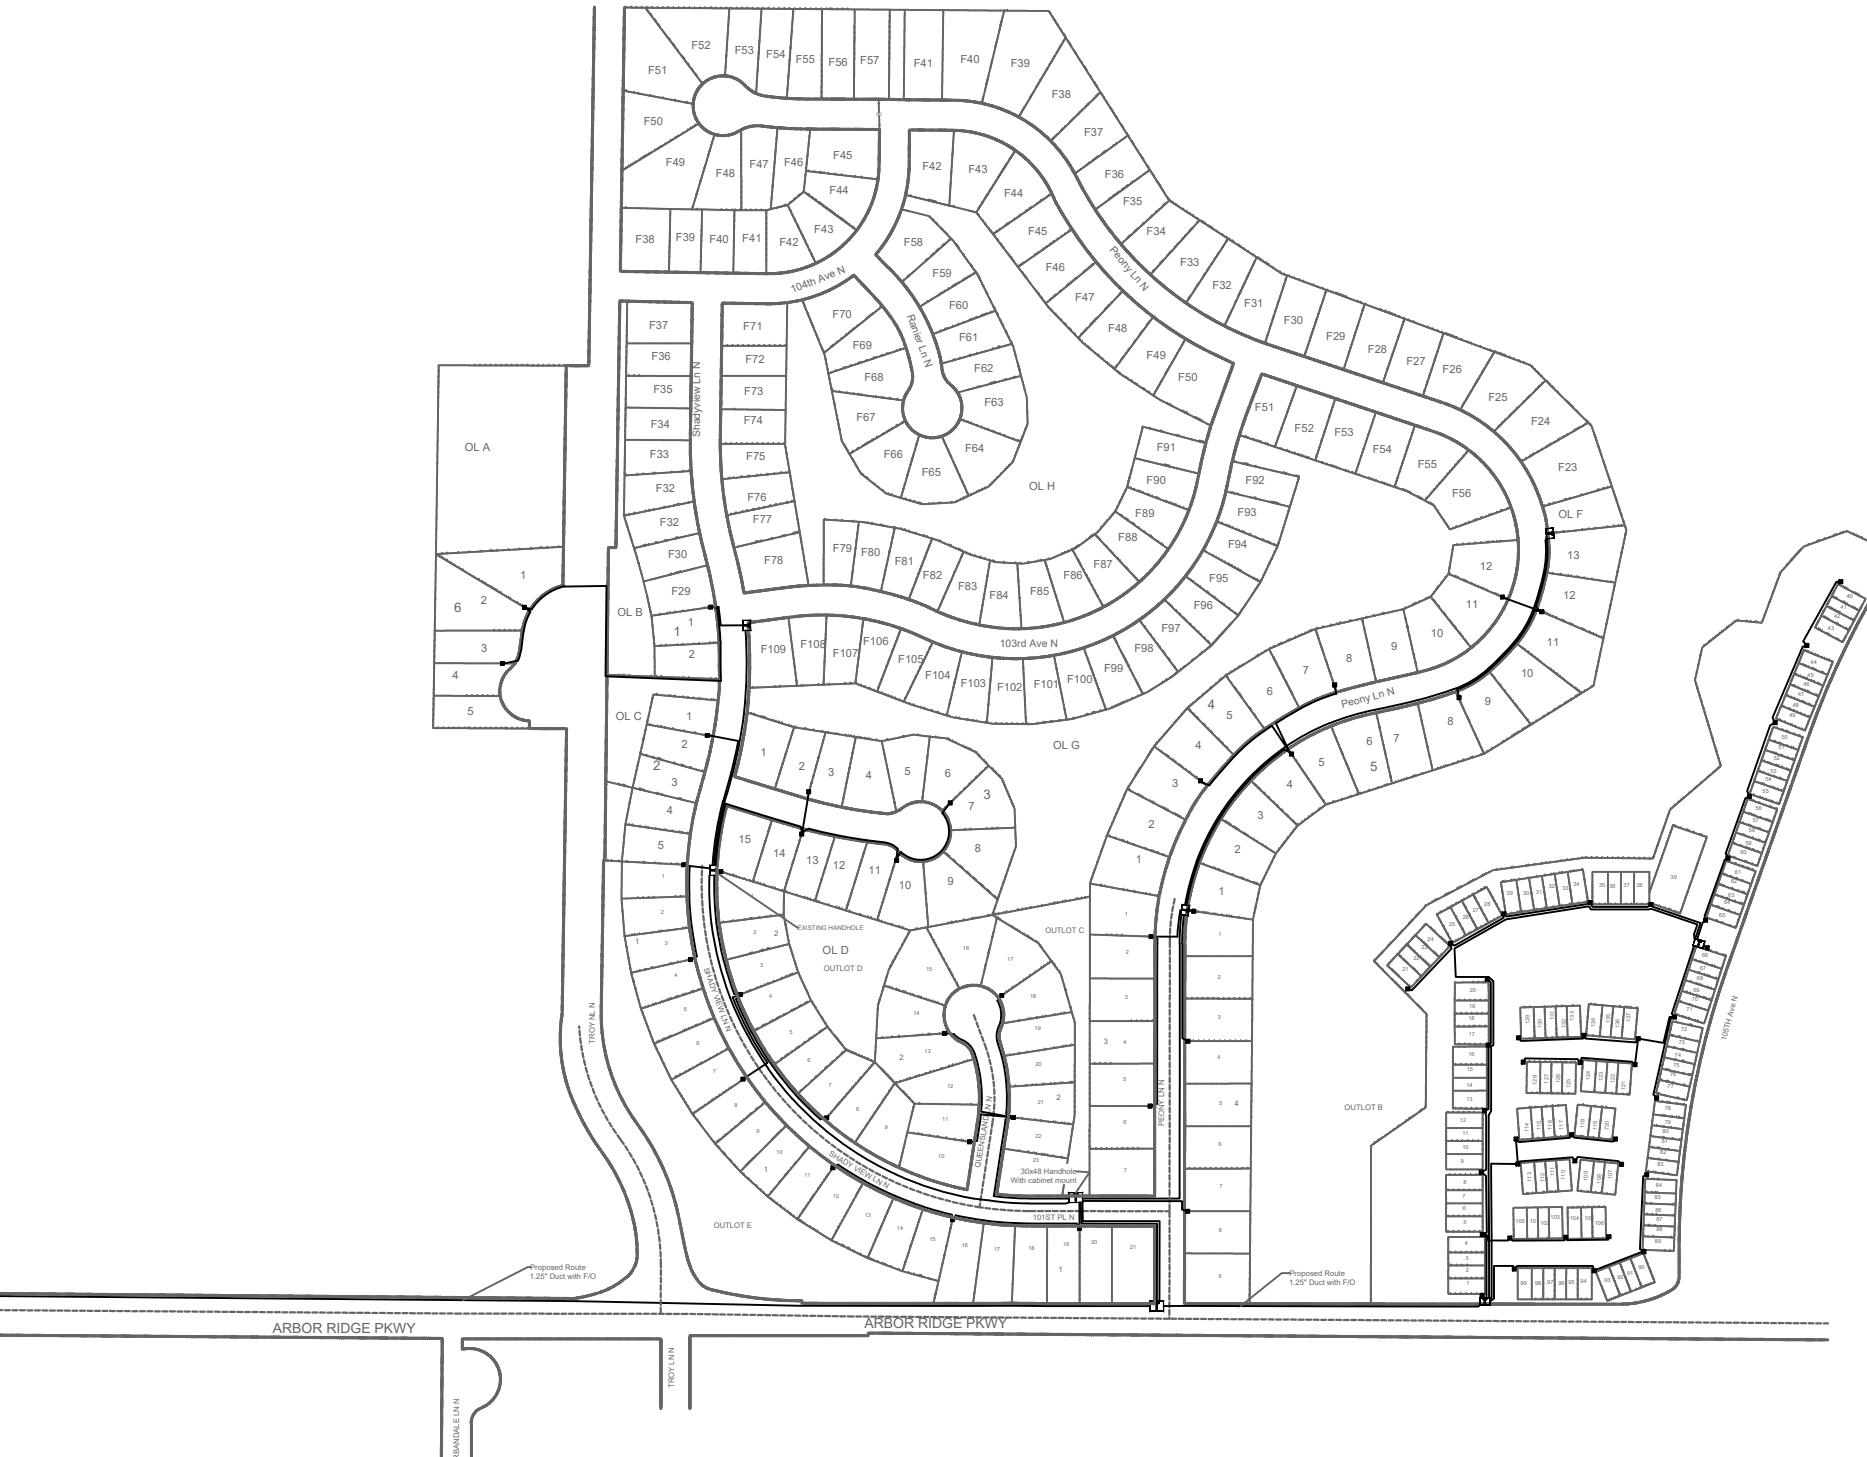

Narrative/Special Remarks

This project will provide fiber optic services to the Evanswood development. Work Will consist of joint trench work with other utilities, pulling fiber optic cables and placement of pedestals and handholes.

DEVELOPER CONTACT

Held Order Information

Service Order # Customer Terminal:

Customer Name: Cable Assignment:

F1:

F2:

Cross Connect:

Misc. Information

List all associated projects

Right of Way Required YES/NO

State Permit Required YES/NO

County Permit Required YES/NO

City Permit Required YES/NO

Additional Permit Information

Site Location ID # (BVAPP)

Trench Open Date: DATE:
Cut Sheets: YES/NO

FW Contracts:

RZ
CZ
NOTIFY CONVERSATION NUMBER

REVISIONS

DATE	REVISION DESCRIPTION

ERFS / ECD Date
6/1/2024




CenturyLink®

REVISION: 01

WC CLLI: MPGVMNXA


EXCEPT AS MAY BE OTHERWISE PROVIDED BY CONTRACT, THESE DRAWINGS AND SPECIFICATIONS SHALL REMAIN THE PROPERTY OF CENTURYLINK BEING ISSUED IN STRICT CONFIDENCE AND SHALL NOT BE REPRODUCED, COPIED, OR USED FOR ANY PURPOSE WITHOUT SPECIFIC WRITTEN PERMISSION.

EXCHANGE KEY:	REMOTE SWITCH EXCHANGE KEY	COMMUNITY NAME	ENGINEERING CONTACT	CONTRACT ENGINEER	CONSTRUCTION COORDINATOR	SECTION: 6	DESC: Evanswood Ph 2
		NAME: Maple Grove CITY: Maple Grove	NAME: PHONE NUMBER:	NAME: Justin Foth COMPANY: 612-431-3523	NAME: Chris Thompson PHONE NUMBER:	TOWNSHIP: 119 RANGE: 22W	PROJECT #: P.123794 WFMT PROJECT: SCALE: NTS DATE: 1/9/2024 SHEET: 01 OF 03

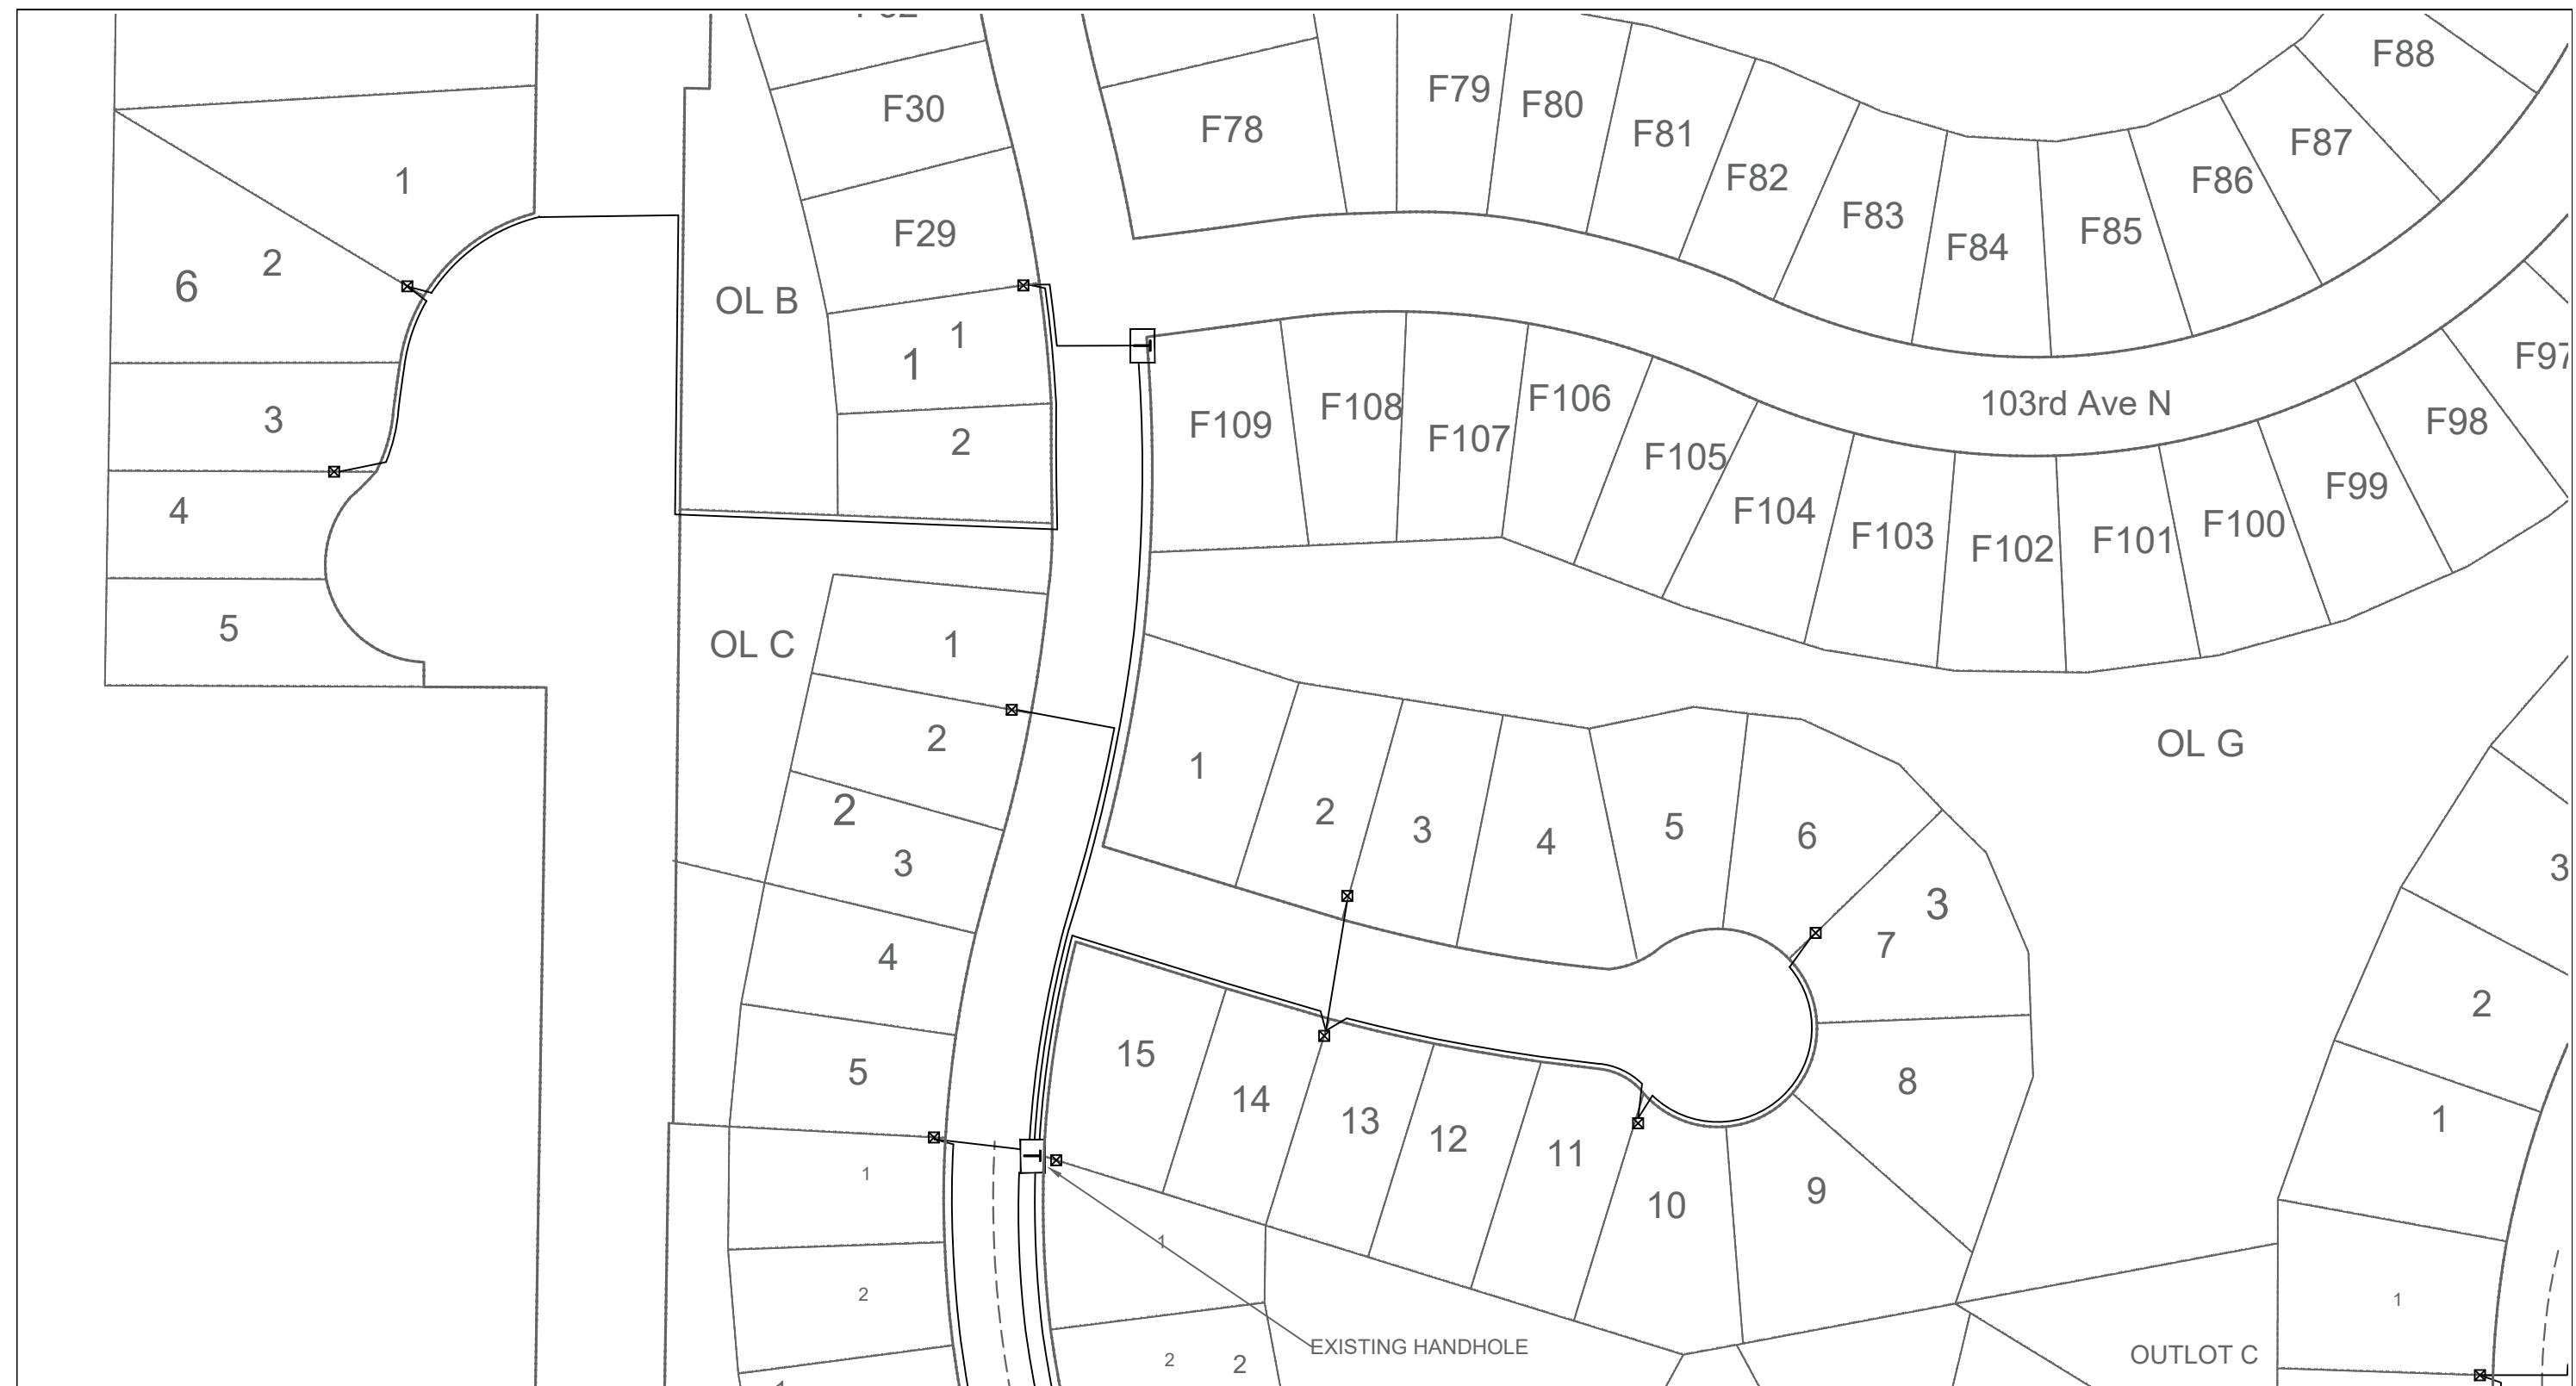

REVISIONS

DATE	DESCRIPTION

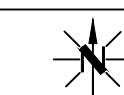

CenturyLink®

REVISION: 01

EXCEPT AS MAY BE OTHERWISE PROVIDED BY CONTRACT, THESE DRAWINGS AND SPECIFICATIONS
SHALL REMAIN THE PROPERTY OF CENTURYLINK BEING ISSUED IN STRICT CONFIDENCE AND SHALL
NOT BE REPRODUCED, COPIED, OR USED FOR ANY PURPOSE WITHOUT SPECIFIC WRITTEN PERMISSION.


EXCHANGE KEY:	REMOTE SWITCH EXCHANGE KEY	COMMUNITY NAME	ENGINEERING CONTACT	CONTRACT ENGINEER	CONSTRUCTION COORDINATOR	SECTION:	DESC:
		NAME: Maple Grove CITY: Maple Grove	NAME: PHONE NUMBER:	NAME: Justin Foth COMPANY: 6124313523	NAME: Chris Thompson PHONE NUMBER:	06	Evanswood Ph 2

TOWNSHIP: 119

PROJECT #: P.123794 WFMT PROJECT:

RANGE: 22W

SCALE: 1"=100' DATE: 1/9/2024 SHEET: 02 OF 03

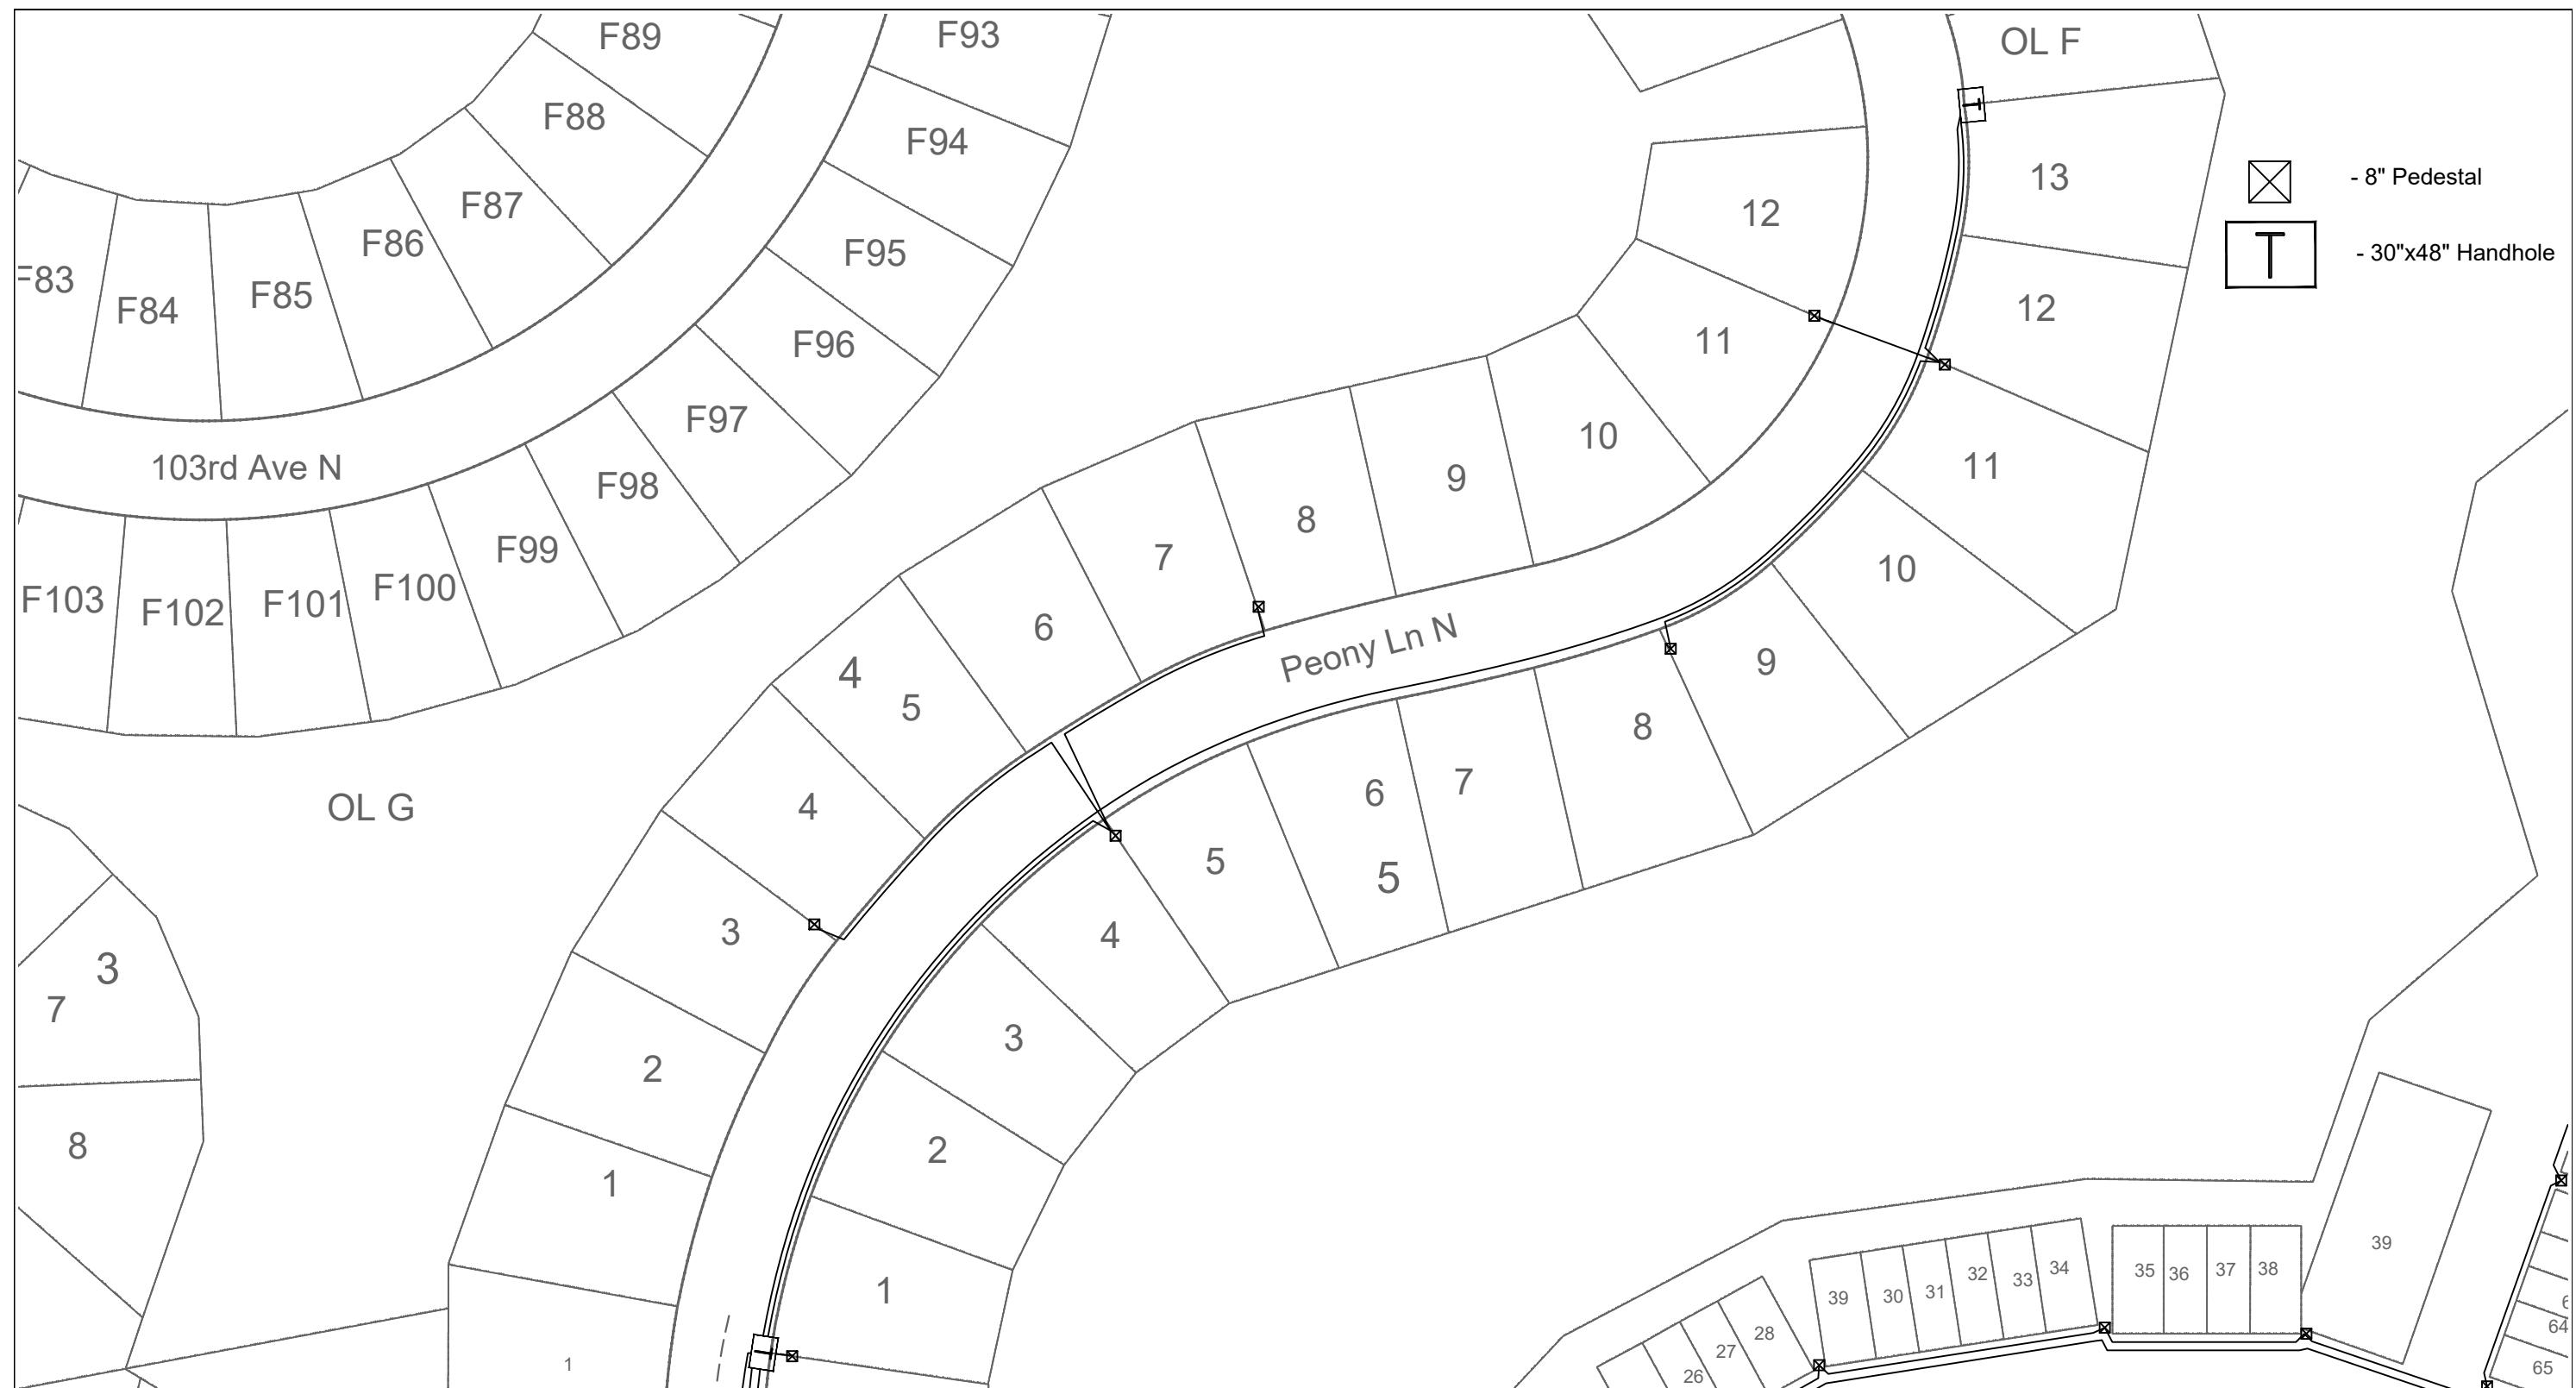

REVISIONS		DATE	DESCRIPTION		REVISION: 01	WC CLI: MPGVMNXA	EXCEPT AS MAY BE OTHERWISE PROVIDED BY CONTRACT. THESE DRAWINGS AND SPECIFICATIONS SHALL REMAIN THE PROPERTY OF CENTURYLINK BEING ISSUED IN STRICT CONFIDENCE AND SHALL NOT BE REPRODUCED, COPIED, OR USED FOR ANY PURPOSE WITHOUT SPECIFIC WRITTEN PERMISSION.
CONTRACT ENGINEER	CONSTRUCTION COORDINATOR						
NAME: Justin Foth COMPANY: 612-431-3523	NAME: Chris Thompson PHONE NUMBER:						
EXCHANGE KEY:	REMOTE SWITCH EXCHANGE KEY	COMMUNITY NAME	ENGINEERING CONTACT			TOWNSHIP: 119	PROJECT #: P.123794
		NAME: Maple Grove CITY: Maple Grove	NAME: PHONE NUMBER:			RANGE: 22W	WFMT PROJECT: SCALE: 1"=100' DATE: 1/9/2024 SHEET: 03 OF 03

