












SYMBOL LEGEND

-  TRAFFIC POST
-  TRAFFIC BARREL
-  TRAFFIC BARREL W/ LIGHT
-  TRAFFIC SIGN
-  TRAFFIC BARRICADE
-  TRAFFIC FLAG
-  TRAFFIC FLAGGER
-  LIGHTED ARROW BOARD
-  TRAFFIC FLOW ARROW
-  WORK AREA

DISCLAIMER:
 THIS TRAFFIC CONTROL PLAN IS INTENDED TO BE A GUIDE ONLY.
 CONTRACTOR SHALL ENSURE ALL DEVICES AND LAYOUTS CONFORM
 THE CURRENT MN MUTCD, MNDOT, AND CITY REQUIREMENTS.
 PLAN IS NOT TO SCALE AND IS INTENDED FOR SIGN PLACEMENT ONLY.

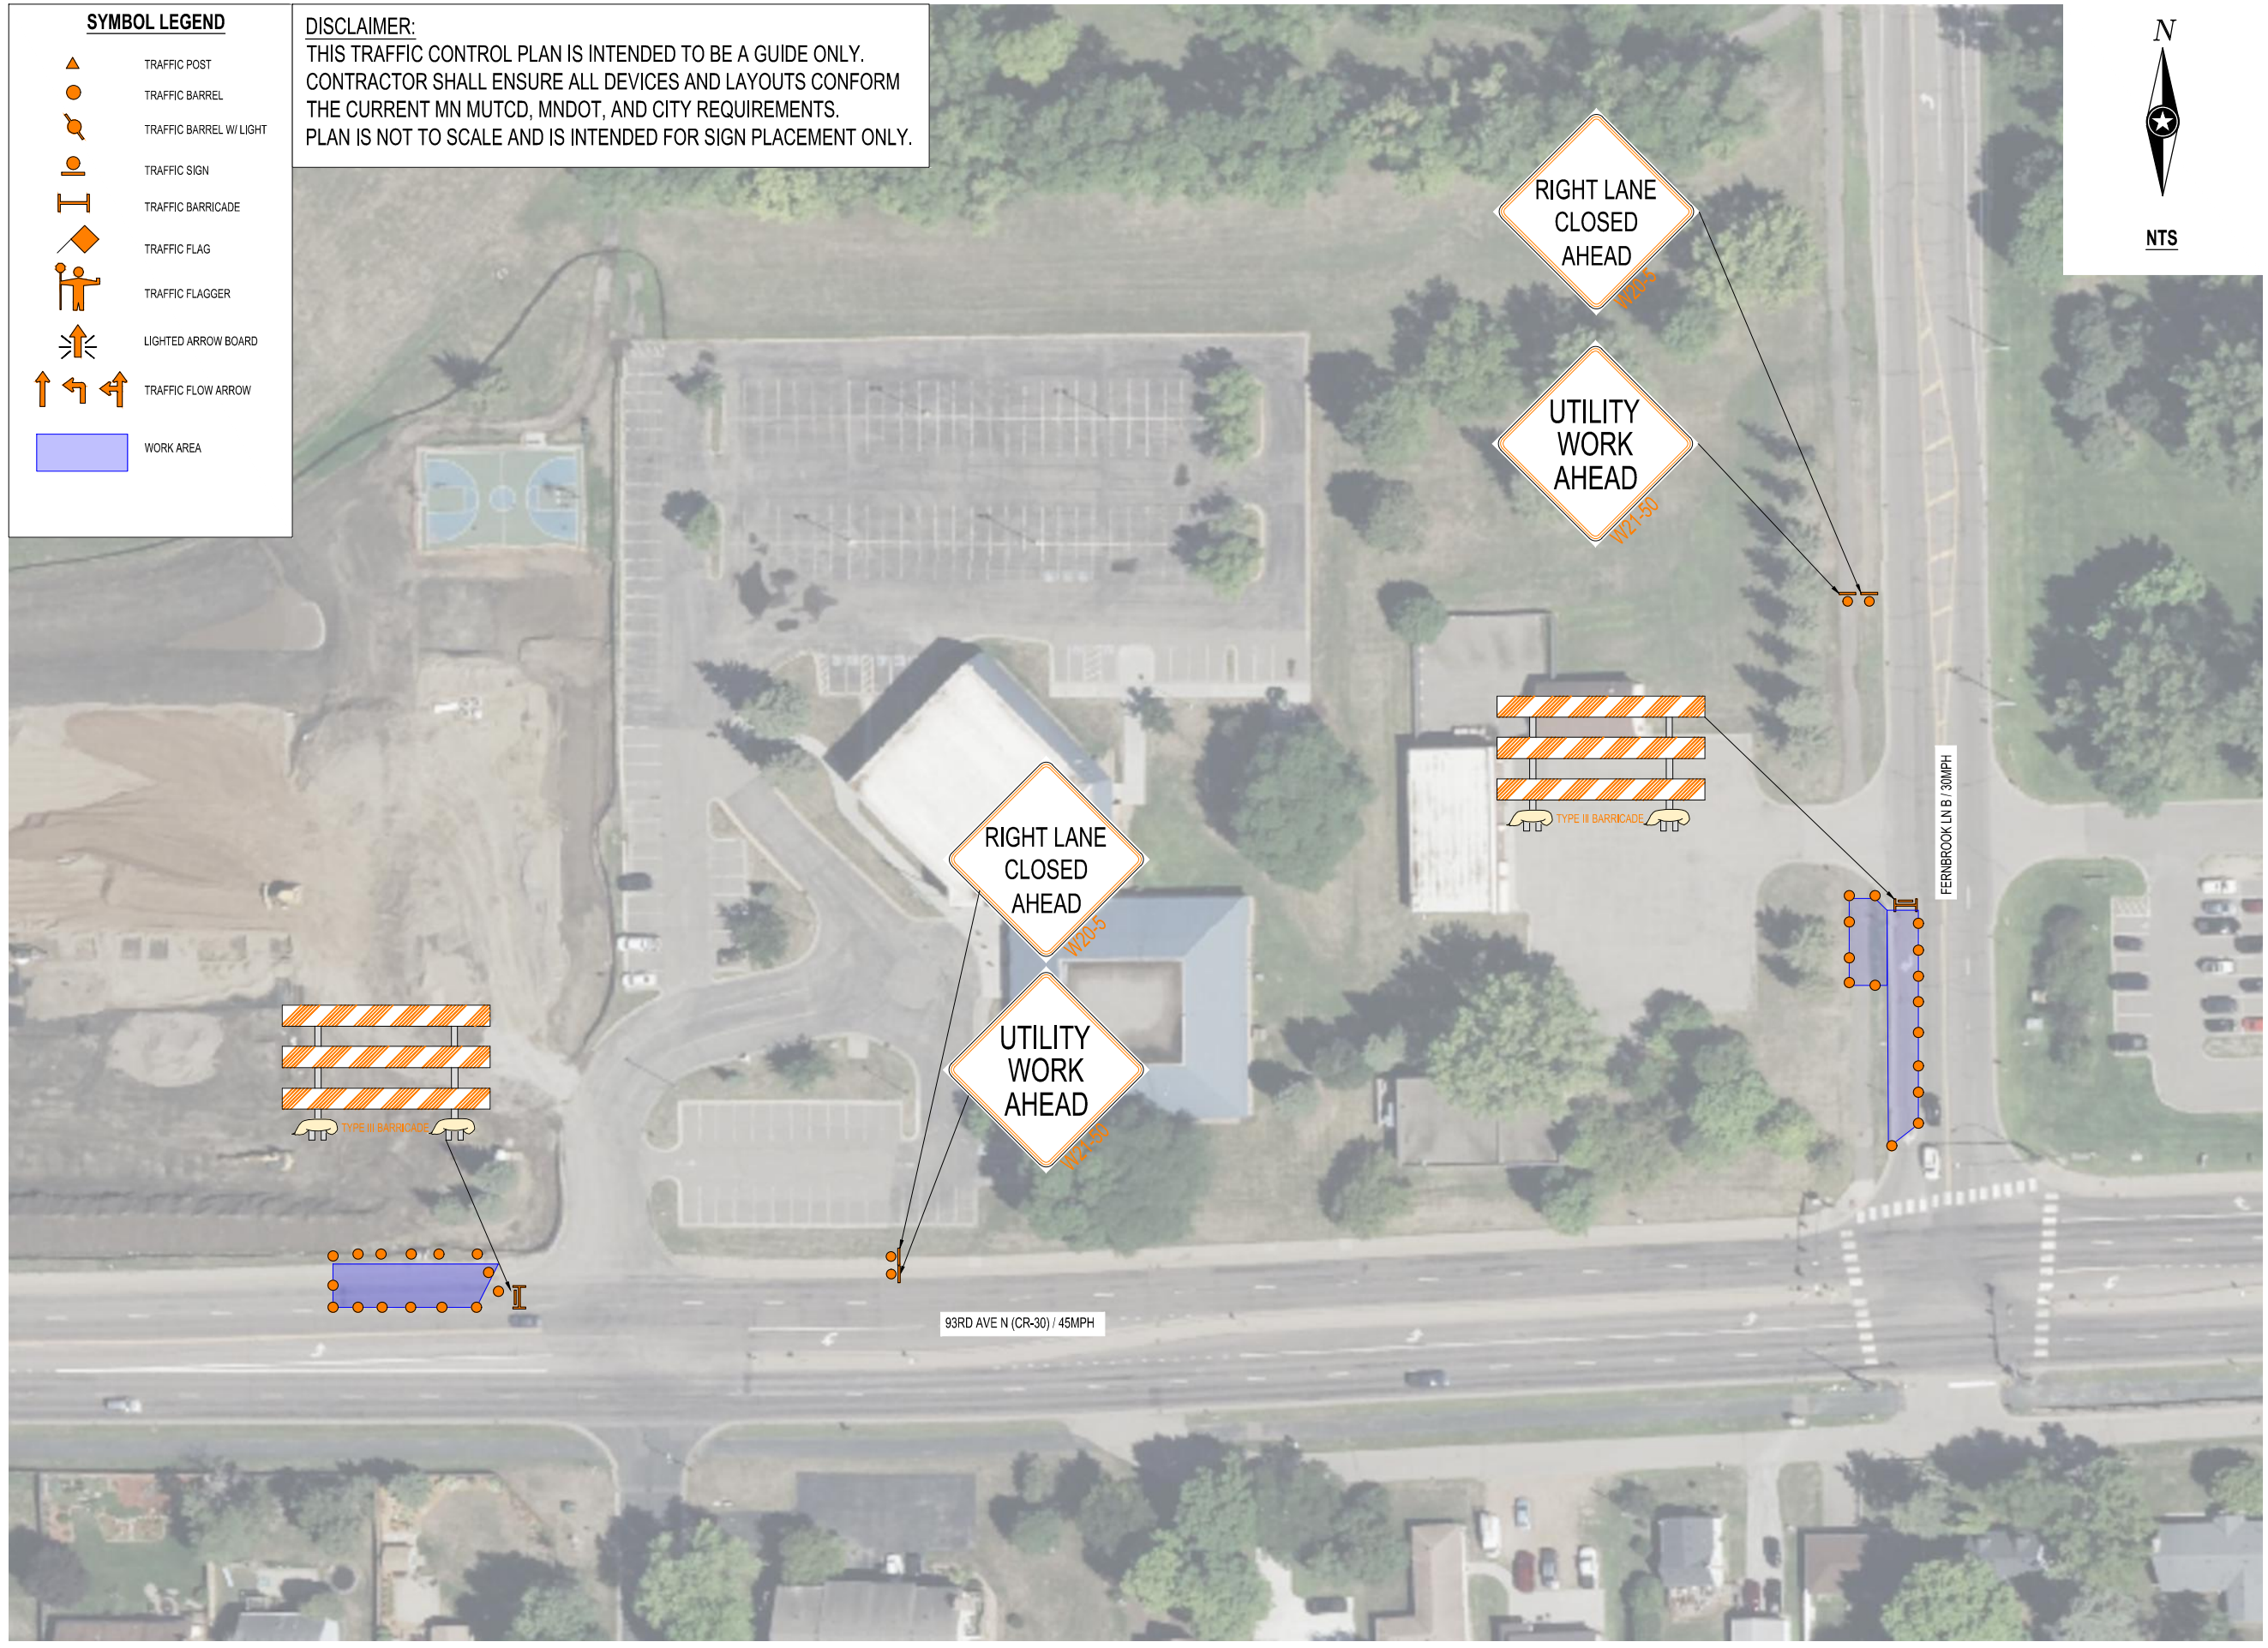

SHEET NOT VALID UNLESS THIS TEXT IS COLOR.
 THIS DOCUMENT IS THE PROPERTY OF I & S GROUP, INC. AND MAY NOT BE USED, COPIED OR DUPLICATED WITHOUT PRIOR WRITTEN CONSENT.

PROJECT
LOGIS
369606
MG-LAKEVIEW
KNOLLS PARK 9450
JUNEAU LN N TO PW

REVISION SCHEDULE		
DATE	DESCRIPTION	BY

PROJECT NO.	YR-PROJ. NO
FILE NAME	30855 UTILITY-TCP NEW
DRAWN BY	---
DESIGNED BY	---
REVIEWED BY	---
ORIGINAL ISSUE DATE	--/--
CLIENT PROJECT NO.	-

TITLE
TRAFFIC CONTROL