

Proactive - T2A - NONE - MNMGD07X00
1x2 (MNMPGRH05800 1x2)
10275 73rd Ave N
Maple Grove, Mn
JB0001394399



Green Lin = New Underground Placement	
Yellow Line = Existing Conduit	
Blue Line = Aerial Placement	
New Fiber Vault	
Existing Fiber Vault	
New Pedestal	
Existing Pedestal	

USI CONTACT INFO:
Richard Miske
651-764-1411
rmiske@usi-universal.com

COMCAST CONTACT INFO:
Alex Erickson
612-875-7230
alexander_erickson@cable.comcast.com

Comcast to Perform Fiber Splicing -
USI to Perform Const. & Coax Splicing

Hand Digging for Placement of (6)
2" Conduits
(E11, P2-Permitting Non-complex)


Installation of New Dog
House Pedestal

Replace Existing Ped
w/Doghouse Pedestal

Replace Existing Ped
w/Doghouse Pedestal

Existing Pedestal Location

3'

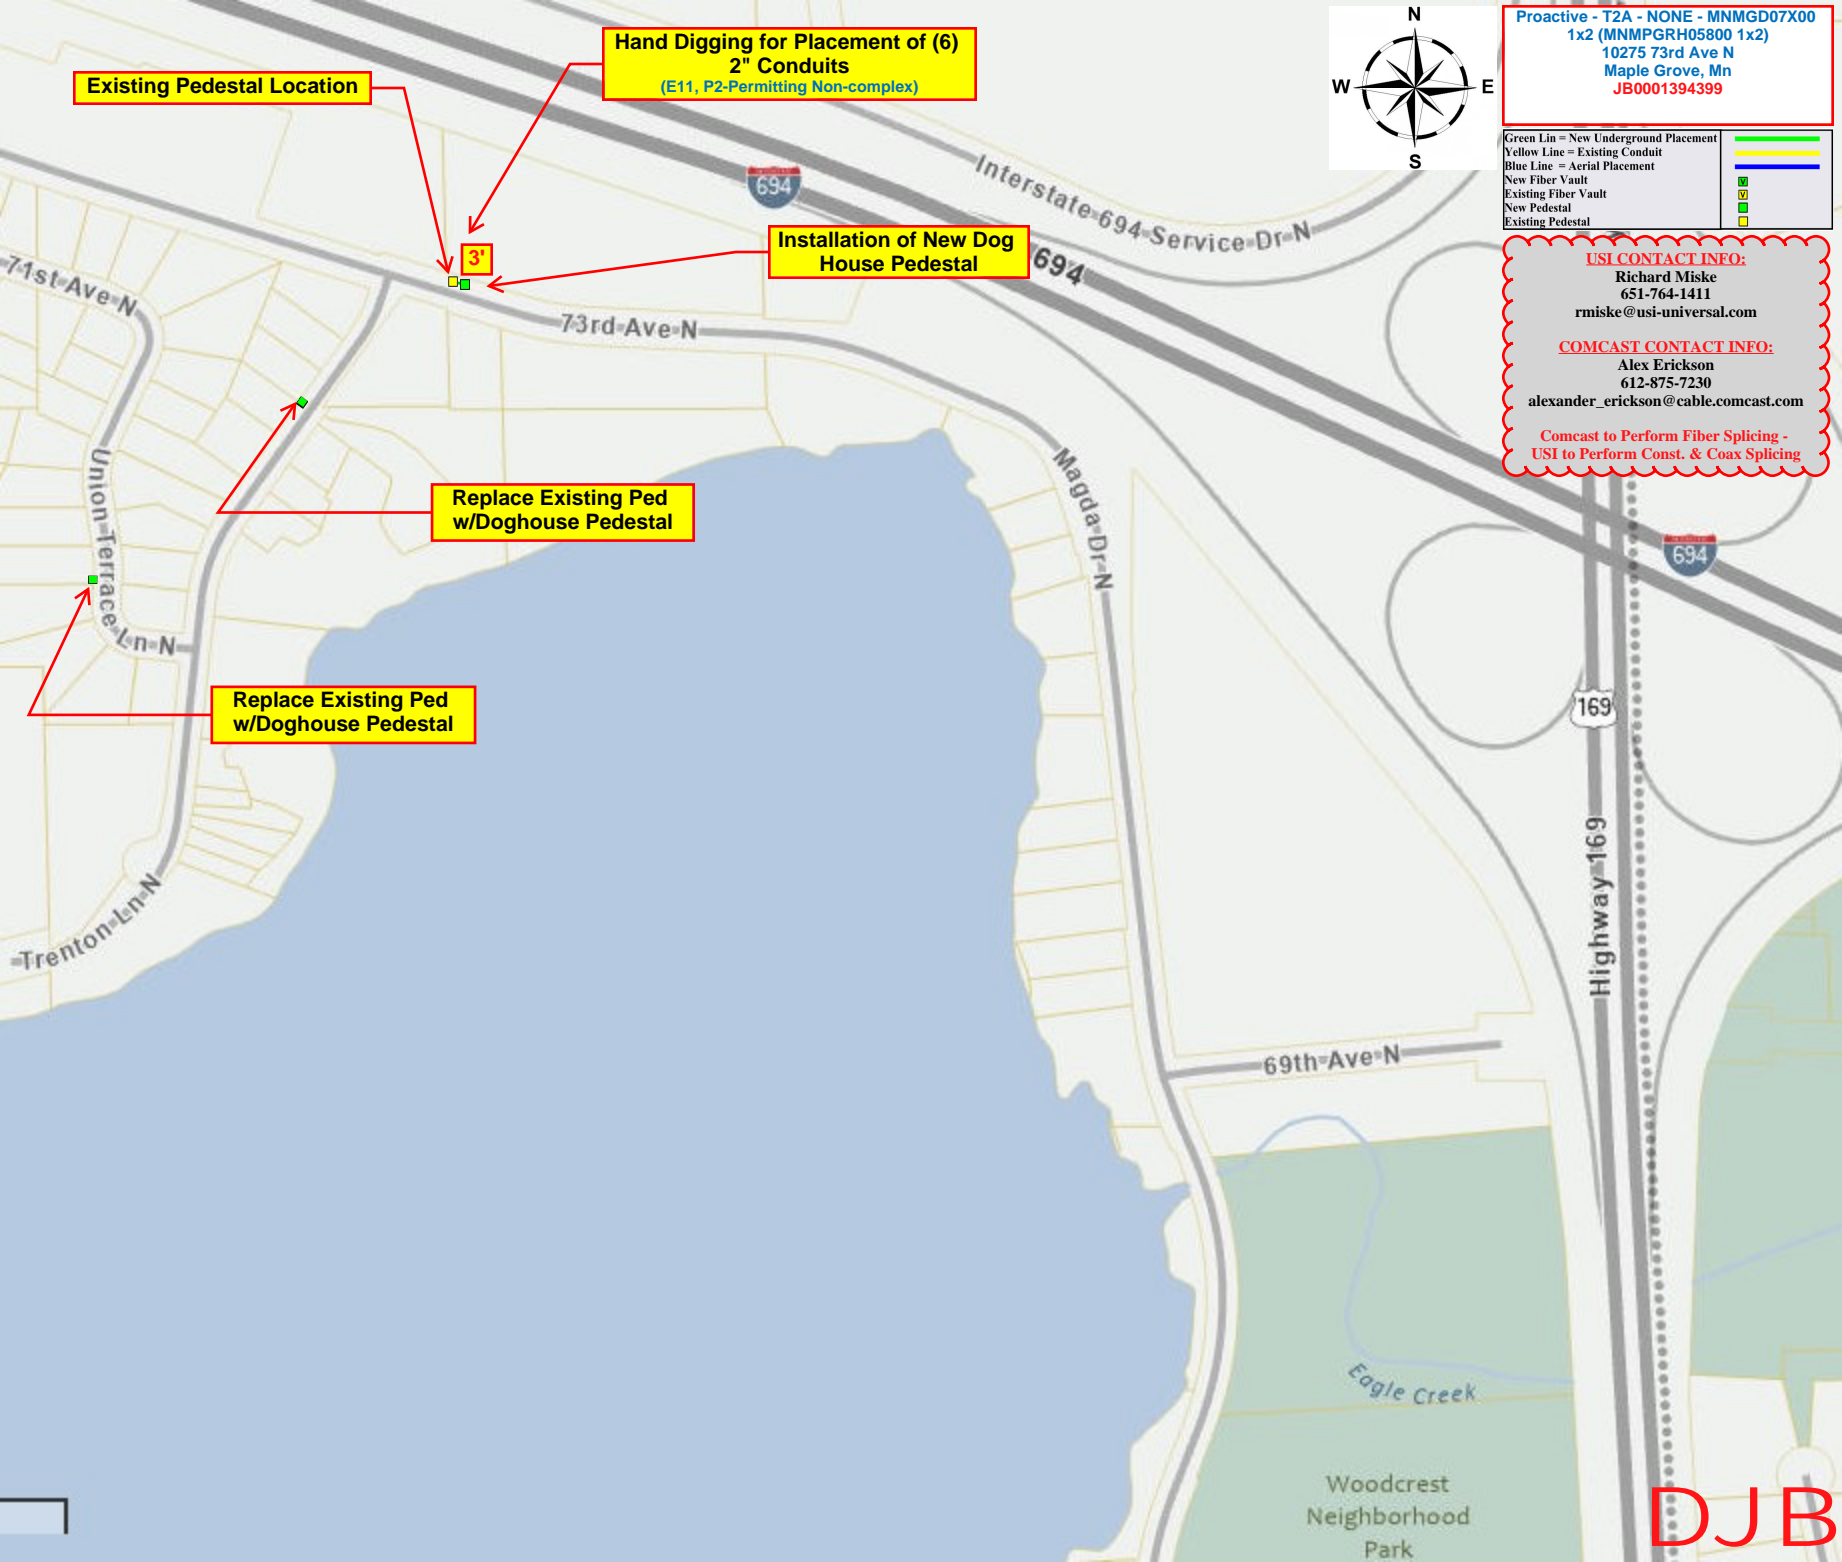

DJB