




FIBERHOOD:  
**MPGV-MN-1-1**

PROPOSED FIBER - OPTIC INSTALLATION  
80TH PL N & RANCHVIEW LN N  
MAPLE GROVE, MN

SITE LOCATION MAP

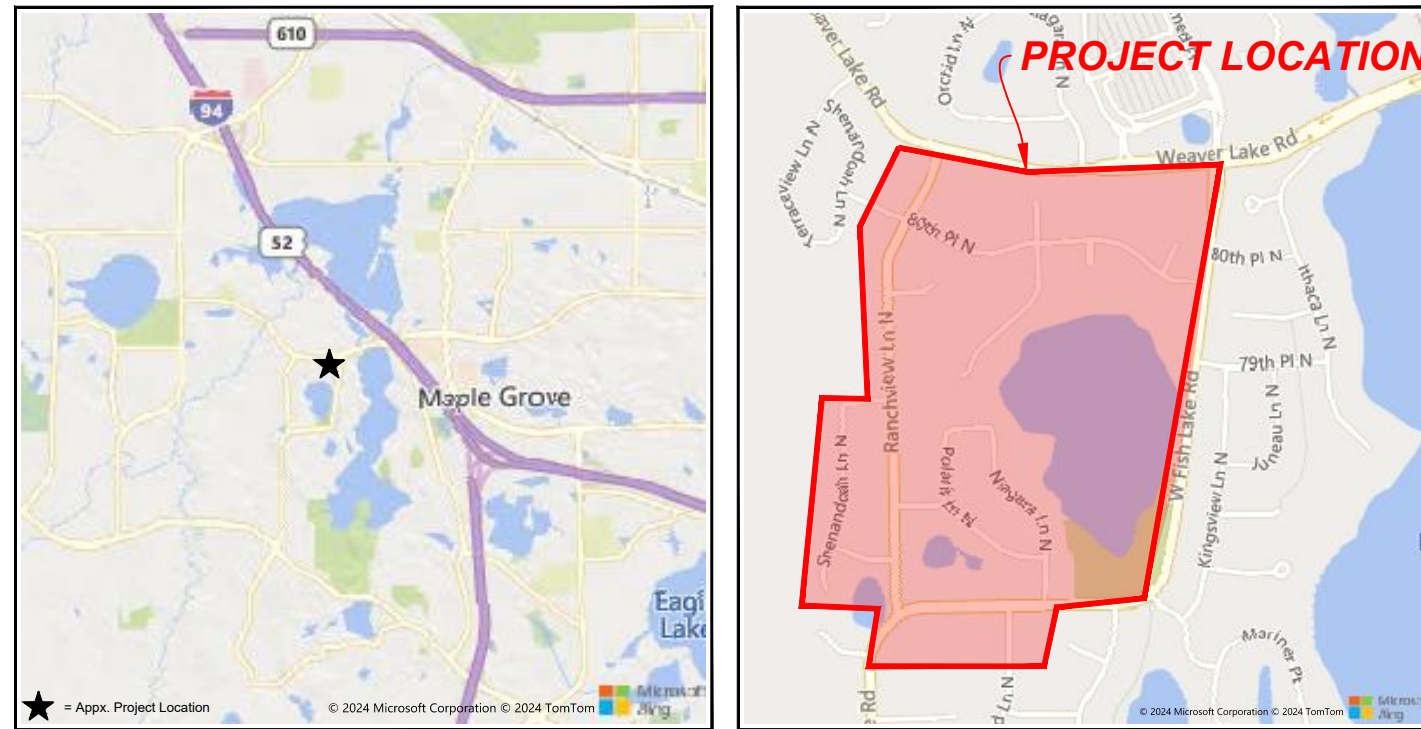

INDEX TO SHEETS

SHEETS	DESCRIPTION
A1-A2	TITLE SHEET & GENERAL NOTES
B1-B6	PROJECT PLAN VIEW
C1-C5	STANDARD CONSTRUCTION DETAILS

ENGINEER'S ESTIMATE OF MATERIALS (TOTAL)

QUANTITY	ITEM
19,022	LINEAR FEET OF DIRECTIONAL BORE

ENGINEER:

**UTILITY INFRASTRUCTURE SOLUTIONS**  
**hbk**  
ENGINEERING  
A QUANTA SERVICES COMPANY  
921 WEST VAN BUREN, SUITE 100  
CHICAGO, IL 60607  
PHONE: 312.452.8976 FAX: 312.452.8231  
STATE OF ILLINOIS, DEPARTMENT OF PROFESSIONAL REGULATION, LICENSE NO. 184-002368

OWNER/DEVELOPER:

**gatewayfiber**  
275 WEST SERVICE RD  
SUITE 0  
WRIGHT CITY, MO 63390

TITLE:

PROPOSED FIBER - OPTIC  
INSTALLATION  
80TH PL N & RANCHVIEW LN N  
MAPLE GROVE, MN

REVISIONS

REV	DATE	DESCRIPTION	BY
00	3/28/24	FOR REVIEW	WZS
01	5/14/24	FOR REVIEW	WZS
02	05/29/24	FOR REVIEW	TNR
03			
04			
05			
06			
07			
08			
09			
10			
11			

DRAWN BY:	CHECKED BY:	APPROVED BY:
WZS	AJR	NFJ

PROJECT NUMBER:	24-0177
DATE DRAWN:	3/28/24

SHEET:  
**A1**



NOTE: CONTRACTOR TO CONTACT  
MINNESOTA 811 BEFORE DIGGING.  
(1-800-252-1166)

**GENERAL NOTES**

**DEVELOPER:** GATEWAY FIBER  
KIRK THOELKE  
275 WEST SERVICE ROAD, STE O  
WRIGHT CITY, MO 63390  
KIRK.THOELKE@GATEWAYFIBER.COM

**PROJECT MANAGER:** HBK ENGINEERING, LLC  
NICK FREERKS  
509 S. GILBERT ST.  
IOWA CITY, IA 52240  
(319) 338-7557  
NRFREERKS@HBKENGINEERING.COM

**SECTION 1.0 SCOPE OF WORK**

- CONSTRUCTION OF ALL RELATED APPURTENANCES FOR FIBER OPTIC CABLE INSTALLATION. SEE PLANS FOR EXACT LOCATION, LENGTHS, QUANTITIES, AND DIMENSIONS OF PROPOSED IMPROVEMENTS.
- THE CONTRACTOR SHALL PROVIDE ALL MATERIAL, EQUIPMENT, LABOR, INSTALLATION, RESTORATION, UTILITY RELOCATION CHARGES, JOB SITE DELIVERY COSTS TO COMPLETE THE DESCRIBED, OR ILLUSTRATED WORK, UNDER THIS CONTRACT.
- ANY CHANGE-ORDER REQUEST MUST BE PRESENTED IN WRITING TO THE OWNER'S REPRESENTATIVE, AND APPROVED PRIOR TO PROCEEDING WITH THE REQUESTED CHANGE. DOCUMENTATION CONCERNING ANY AND ALL CHANGE ORDERS WILL BE REDUCED TO FORMAL RECORD, FILED WITH THE OWNER'S REPRESENTATIVE, AND BE MADE AVAILABLE FOR FUTURE REFERENCE.
- THE ENGINEER WILL NOT BE RESPONSIBLE NOR ASSUME ANY LIABILITY FOR NEGLIGENT ACTS OR ERRORS OF OMISSIONS OF ANY CONTRACTOR, ANY SUBCONTRACTOR, OR ANY OF THE CONTRACTOR'S OR SUBCONTRACTORS' AGENTS OR EMPLOYEES OR ANY OTHER PERSONS (EXCEPT ENGINEER'S OWN EMPLOYEES) AT THE PROJECT SITE OR OTHERWISE PERFORMING ANY OF THE WORK OF THE PROJECT. ANY CONTRACTOR OR SUB-CONTRACTOR, AS WELL AS THE ENGINEER, WILL BE RESPONSIBLE FOR THEIR OWN SAFETY PROGRAM. NEITHER THE PROFESSIONAL ACTIVITIES OF THE ENGINEER, NOR THE PRESENCE OF THE ENGINEER OR THEIR EMPLOYEES AND SUBCONSULTANTS AT THE CONSTRUCTION SITE, SHALL RELIEVE ANY CONTRACTOR OF THEIR OBLIGATIONS, DUTIES AND RESPONSIBILITIES INCLUDING, BUT NOT LIMITED TO, CONSTRUCTION MEANS, METHODS, SEQUENCE, TECHNIQUES OR PROCEDURES NECESSARY FOR PERFORMING, SUPERINTENDING OR COORDINATING ALL PORTIONS OF THE WORK OF CONSTRUCTION IN ACCORDANCE WITH THE CONTRACT DOCUMENTS AND ANY HEALTH OR SAFETY PRECAUTIONS REQUIRED BY ANY REGULATORY AGENCIES. THE ENGINEER AND THEIR PERSONNEL HAVE NO AUTHORITY TO EXERCISE ANY CONTROL OVER ANY CONSTRUCTION CONTRACTOR OR OTHER ENTITY OR THEIR EMPLOYEES IN CONNECTION WITH ANY HEALTH OR SAFETY PRECAUTIONS.

**SECTION 2.0 MATERIALS**

- ALL MATERIALS INSTALLED WITHIN THE LIMITS OF THIS PROJECT SHALL BE IN CONFORMANCE WITH STANDARD RECOMMENDATIONS OF THE NATIONAL ELECTRICAL MANUFACTURER'S ASSOCIATION AND AMERICAN NATIONAL STANDARDS INSTITUTE.
- JOB SITE MATERIAL WILL BE DELIVERED TO, AND MAINTAINED AT THE STREET WORK AREAS IN A WELL MANAGED MANNER, TO MINIMIZE CONGESTION OR INCONVENIENCE TO OTHER WORKERS, OR CONTRACTORS WORKING UNDER ALTERNATE PERMITS.

**SECTION 3.0 GENERAL NOTES**

- THESE NOTES SHALL BE CONSIDERED A PART OF THE WRITTEN SPECIFICATIONS.
- THE WORK SHALL INCLUDE FURNISHING MATERIALS, EQUIPMENT, APPURTENANCES AND LABOR NECESSARY TO COMPLETE ALL INSTALLATIONS AS INDICATED ON THE DRAWINGS.
- PRIOR TO THE SUBMISSION OF BIDS, THE CONTRACTORS SHALL VISIT THE JOB SITE AND BE RESPONSIBLE FOR ALL CONTRACT DOCUMENTS, FIELD CONDITIONS AND DIMENSIONS, AND CONFIRMING THAT THE WORK MAY BE ACCOMPLISHED AS SHOWN PRIOR TO PROCEEDING WITH CONSTRUCTION. ANY DISCREPANCIES ARE TO BE BROUGHT TO THE ATTENTION OF THE IMPLEMENTATION ENGINEER AND ARCHITECT/ENGINEER PRIOR TO PROCEEDING WITH THE WORK.
- THE CONTRACTOR SHALL RECEIVE, IN WRITING, AUTHORIZATION TO PROCEED BEFORE STARTING WORK ON ANY ITEM NOT CLEARLY DEFINED OR IDENTIFIED BY THE CONTRACT DOCUMENTS.
- THE CONTRACTOR SHALL INSTALL ALL EQUIPMENT AND MATERIALS IN ACCORDANCE WITH MANUFACTURER'S RECOMMENDATIONS UNLESS SPECIFICALLY INDICATED OTHERWISE OR WHERE LOCAL CODES OR REGULATIONS TAKE PRECEDENCE.
- ALL WORK PERFORMED AND MATERIALS INSTALLED SHALL BE IN STRICT ACCORDANCE WITH ALL APPLICABLE CODES, REGULATIONS AND ORDINANCES. CONTRACTOR SHALL GIVE ALL NOTICES AND COMPLY WITH ALL LAWS, ORDINANCES, RULES, REGULATIONS AND LAWFUL ORDERS OF ANY PUBLIC AUTHORITY REGARDING THE PERFORMANCE OF THE WORK. MECHANICAL AND ELECTRICAL SYSTEMS SHALL BE INSTALLED IN ACCORDANCE WITH ALL APPLICABLE MUNICIPAL AND UTILITY COMPANY SPECIFICATIONS, AND LOCAL AND STATE JURISDICTIONAL CODES, ORDINANCES AND APPLICABLE REGULATIONS.

- THE GENERAL CONTRACTOR SHALL SUPERVISE AND DIRECT THE WORK, USING THE BEST SKILLS AND ATTENTION. THE CONTRACTOR SHALL BE SOLELY RESPONSIBLE FOR ALL CONSTRUCTIONS MEANS, METHODS, TECHNIQUES, SEQUENCES AND PROCEDURES AND FOR COORDINATION ALL PORTION OF THE WORK UNDER THE CONTRACT INCLUDING CONTACT AND COORDINATION WITH THE IMPLEMENTATION ENGINEER AND WITH THE LANDLORD'S AUTHORIZED REPRESENTATIVE.
- SEAL PENETRATIONS THROUGH FIRE RATED AREAS WITH U.L. LISTED FIRE CODE APPROVED MATERIALS
- PROVIDE A PORTABLE FIRE EXTINGUISHER WITH A RATING OF NOT LESS THAN 2-A OR 2-A10BC WITHIN 75 FEET TRAVEL DISTANCE TO ALL PORTIONS OF THE PROJECT AREA DURING CONSTRUCTION.
- DETAILS ARE INTENDED TO SHOW END RESULTS OF DESIGN. MINOR MODIFICATIONS MAY BE REQUIRED TO SUITE JOB DIMENSIONS OR CONDITIONS, AND SUCH MODIFICATIONS SHALL BE INCLUDED AS PART OF THE WORK.
- THE CONTRACTOR SHALL MAKE NECESSARY PROVISIONS TO PROTECT EXISTING IMPROVEMENTS, PAVING, CURBS, VEGETATION, GALVANIZED SURFACE, ETC., AND UPON COMPLETION OF WORK REPAIR ANY DAMAGE THAT OCCURRED DURING CONSTRUCTION TO THE SATISFACTION OF OWNER/DEVELOPER AND AFFECTED PROPERTY OWNER.
- KEEP GENERAL AREA CLEAN, HAZARD FREE, AND DISPOSE OF ALL DIRT, DEBRIS, RUBBISH AND REMOVE EQUIPMENT NOT SPECIFIED AS REMAINING ON THE PROPERTY. LEAVE PREMISES IN CLEAN CONDITION AND FREE FROM PAINT SPOTS, DUST OR SMUDGES OF ANY NATURE.
- REPRESENTATIONS OF TRUE NORTH, OTHER THAN THOSE FOUND ON THE PLOT OF SURVEY DRAWING, SHALL NOT BE USED TO IDENTIFY OR ESTABLISH THE BEARING OF TRUE NORTH AT THE SITE. THE CONTRACTOR SHALL RELY SOLELY ON THE PLAT OF SURVEY DRAWING AND ANY SURVEYOR'S MARKINGS AT THE SITE FOR THE ESTABLISHMENT OF TRUE NORTH, AND SHALL NOTIFY THE ARCHITECT/ENGINEER PRIOR TO PROCEEDING WITH THE WORK. IF ANY DISCREPANCY IS FOUND BETWEEN THE VARIOUS ELEMENTS OF THE WORKING DRAWINGS AND THE TRUE NORTH ORIENTATION AS DEPICTED ON THE CIVIL SURVEY, THE CONTRACTOR SHALL ASSUME SOLE LIABILITY FOR ANY FAILURE TO NOTIFY THE ARCHITECT/ENGINEER.
- PENETRATIONS OF ROOF MEMBRANES SHALL BE PATCHED/FLASHED AND MADE WATERTIGHT USING LIKE MATERIALS IN ACCORDANCE WITH NRCA ROOFING STANDARDS AND DETAILS. CONTRACTOR SHALL OBTAIN DETAILING CLARIFICATION FOR SITE-SPECIFIC CONDITIONS FROM ARCHITECT/ENGINEER, IF NECESSARY, BEFORE PROCEEDING. PLANS ARE NOT TO BE SCALED AND ARE INTENDED TO BE A DIAGRAMMATIC OUTLINE ONLY, UNLESS NOTED OTHERWISE.
- PLANS ARE NOT BE SCALED AND ARE INTENDED TO BE DIAGRAMMATIC OUTLINE ONLY, UNLESS NOTED OTHERWISE.
- DIMENSIONS SHALL TAKE PRECEDENCE OVER SCALES SHOWN ON THE DRAWING. DIMENSIONS SHOW ARE ESTIMATED AND SHALL BE VERIFIED BY A SURVEYOR OR BY THE CONTRACTOR PRIOR TO CONSTRUCTION.
- ALL SITE WORK SHALL BE CAREFULLY COORDINATED BY GENERAL CONTRACTOR WITH LOCAL UTILITY COMPANY, TELEPHONE COMPANY, AND ANY OTHER UTILITY COMPANIES HAVING JURISDICTION OVER THIS LOCATION.
- CONTRACTOR IS ADVISED TO READ ALL NOTES ON DRAWINGS, CAREFULLY.
- CONTRACTOR TO FIELD VERIFY LOCATIONS OF ALL OVERHEAD OBSTRUCTIONS PRIOR TO COMMENCEMENT OF WORK.
- THE CONTRACTOR SHALL CONTACT 811 AT 800-252-1166 TO REQUEST LOCATING AND MARKING OF EXISTING UTILITIES PRIOR TO PERFORMING ANY EXCAVATION WORK IN OR AROUND ANY UTILITY. THE CONTRACTOR SHALL OBTAIN ALL PERMITS FOR THE INSTALLATION OF THE NEW UTILITIES AND SHALL COMPLY WITH ALL REQUIREMENTS OF ALL AGENCIES HAVING JURISDICTION OVER THE WORK.
- THE CONTRACTOR SHALL VERIFY EXISTING STREET RIGHTS OF WAY TO THE EXTENT NECESSARY TO VERIFY PROPOSED WORK REMAINS WITHIN THESE RIGHTS OF WAY AND DOES NOT INFRINGE ONTO PRIVATE PROPERTY NOT OWNED BY THE OWNER.
- ALL DISCREPANCIES SHOULD BE REPORTED TO HBK ENGINEERING, LLC AT 312-432-0076. ANY QUESTIONS OR COMMENTS THE CONTRACTOR MAY HAVE ARE TO BE DISCUSSED WITH THE OWNER AND ENGINEER PRIOR TO CONSTRUCTION COMMENTS.
- FURTHER, THE CONTRACTOR SHALL RECORD THE LOCATION/ELEVATION OF ALL UTILITIES ENCOUNTERED AND NEW INSTALLATIONS AS THE WORK PROGRESSES. CONTRACTOR TO PREPARE RECORD DRAWINGS (RED-LINES) BASED ON THEIR RECORDS. THESE RECORDS TO BE SUPPLIED TO HBK ENGINEERING, LLC AND GATEWAY AT COMPLETION OF WORK.
- SCALE FOR DRAWINGS IS FOR GENERAL INFORMATION ONLY. LOCATIONS AND DIMENSIONS SHALL BE TAKEN AS SHOWN AND THE DRAWINGS SHALL NOT BE SCALED.
- THE CONTRACTOR SHALL HAVE ALL PERMITS ONSITE AND COMPLY WITH THE REQUIREMENTS OF ALL AGENCIES HAVING JURISDICTION OVER THE WORK AND SHALL COORDINATE THEIR WORK WITH THE WORK PERFORMED BY OTHERS.
- CONTRACTOR SHALL COORDINATE ALL WORK WITH ALL PUBLIC AND PRIVATE UTILITIES AS WELL AS CITY AND STATE AGENCIES.
- CONTRACTOR SHALL TAKE ALL NECESSARY SAFETY PRECAUTIONS TO PROTECT UTILITIES, PEDESTRIANS, WORKERS AND VEHICULAR TRAFFIC. THE CONTRACTOR SHALL PROVIDE TEMPORARY FENCES, BARRICADES, ETC. AS REQUIRED TO PROTECT ADJACENT PROPERTY AND THE PUBLIC DURING ALL PHASES OF CONSTRUCTION.
- THE CONTRACTOR SHALL INSTALL AND DESIGN WOODEN PASSAGEWAYS TO DIVERT THE GENERAL PUBLIC AROUND THE CONSTRUCTION SITE IN A SAFE AND ORDERLY MANNER, AS REQUIRED.
- NO STORAGE OF EQUIPMENT OR MATERIALS IN THE ROADWAY IS PERMITTED UNLESS THE CONTRACTOR OBTAINS WRITTEN PERMISSION FROM THE CITY, STATE, AND/OR GOVERNING BODY.

- CONTRACTOR SHALL ASSUME ALL CABLES ARE ENERGIZED AND SHALL BE SUPPORTED SO AS NOT TO STRESS ANY PORTION OF THE CABLE.
- CONTRACTOR IS RESPONSIBLE FOR OBTAINING AND PROVIDING REVIEW AND DESIGN OF ANY AND ALL TEMPORARY UTILITY SUPPORT SYSTEMS PRIOR TO CONSTRUCTION.
- CONTRACTOR TO TREE TRIM AS NECESSARY AROUND POLES.
- MAKE READY INDICATES EXISTING FIBER CABLES NEED ADJUSTMENTS IN ORDER FOR NEW FIBER CABLE TO MEET REQUIRED CODES OR CLEARANCES.
- INSTALL A 50' SLACK MAINTENANCE LOOP EVERY 1000' AT STRATEGIC LOCATIONS TO BE DETERMINED IN THE FIELD PRIORITIZING LOCATIONS NEAR MAJOR ROAD CROSSING, WATERWAYS AND RAILROAD CROSSINGS.
- CONTRACTOR TO INSTALL FIBER IN GENERAL UTILITY EASEMENTS ONLY. FIBER LINES MAY CROSS, BUT NO STRUCTURES TO BE PLACED WITHIN SANITARY SEWER, GAS PIPELINE, WATER, DRAINAGE, OR MUTUAL ACCESS EASEMENTS.
- OUTDOOR CABINETS SHALL BE GROUNDED PER THE MANUFACTURER'S RECOMMENDATIONS AND PER ANS/I/A-607B OR LATEST STANDARD.
- CONTRACTOR TO REFERENCE GATEWAY FIBER OPERATIONS HANDBOOK MOST RECENT REVISION FOR CONSTRUCTION SPECIFICATIONS.
- THE CONTRACTOR SHALL FIELD VERIFY EXISTING UTILITIES IN THE FIELD AND CALL 811 PRIOR TO PERFORMING ANY WORK.
- EXISTING UTILITIES SHOWN REPRESENT ASCE QUALITY LEVEL D STANDARDS BASED ON AVAILABLE ATLAS DATA AT THE TIME.
- CONTRACTOR TO ABIDE BY CITY OF MAPLE GROVE TERMS AND CONDITION ON EXCAVATION PERMIT

FIBERHOOD:  
**MPGV-MN-1-1**

ENGINEER:



**hbk**  
INFRASTRUCTURE SOLUTIONS  
A QUANTA SERVICES COMPANY

921 WEST VAN BUREN, SUITE 100  
CHICAGO, IL 60607  
PHONE: (312) 432-0076 FAX: (312) 432-8231  
STATE OF ILLINOIS, DEPARTMENT OF PROFESSIONAL REGULATION, LICENSE NO. 184-002308

OWNER/DEVELOPER:



**gatewayfiber**

275 WEST SERVICE RD  
SUITE O  
WRIGHT CITY, MO 63390


TITLE:  
**PROPOSED FIBER - OPTIC  
INSTALLATION  
80TH PL N & RANCHVIEW LN N  
MAPLE GROVE, MN**

REVISIONS			
REV	DATE	DESCRIPTION	BY
00	3/28/24	FOR REVIEW	WZS
01	5/14/24	FOR REVIEW	WZS
02	05/29/24	FOR REVIEW	TNR
03			
04			
05			
06			
07			
08			
09			
10			
11			

DRAWN BY:	CHECKED BY:	APPROVED BY:
WZS	AJR	NFJ

PROJECT NUMBER:	24-0177
DATE DRAWN:	3/28/24

SHEET:  
**A2**

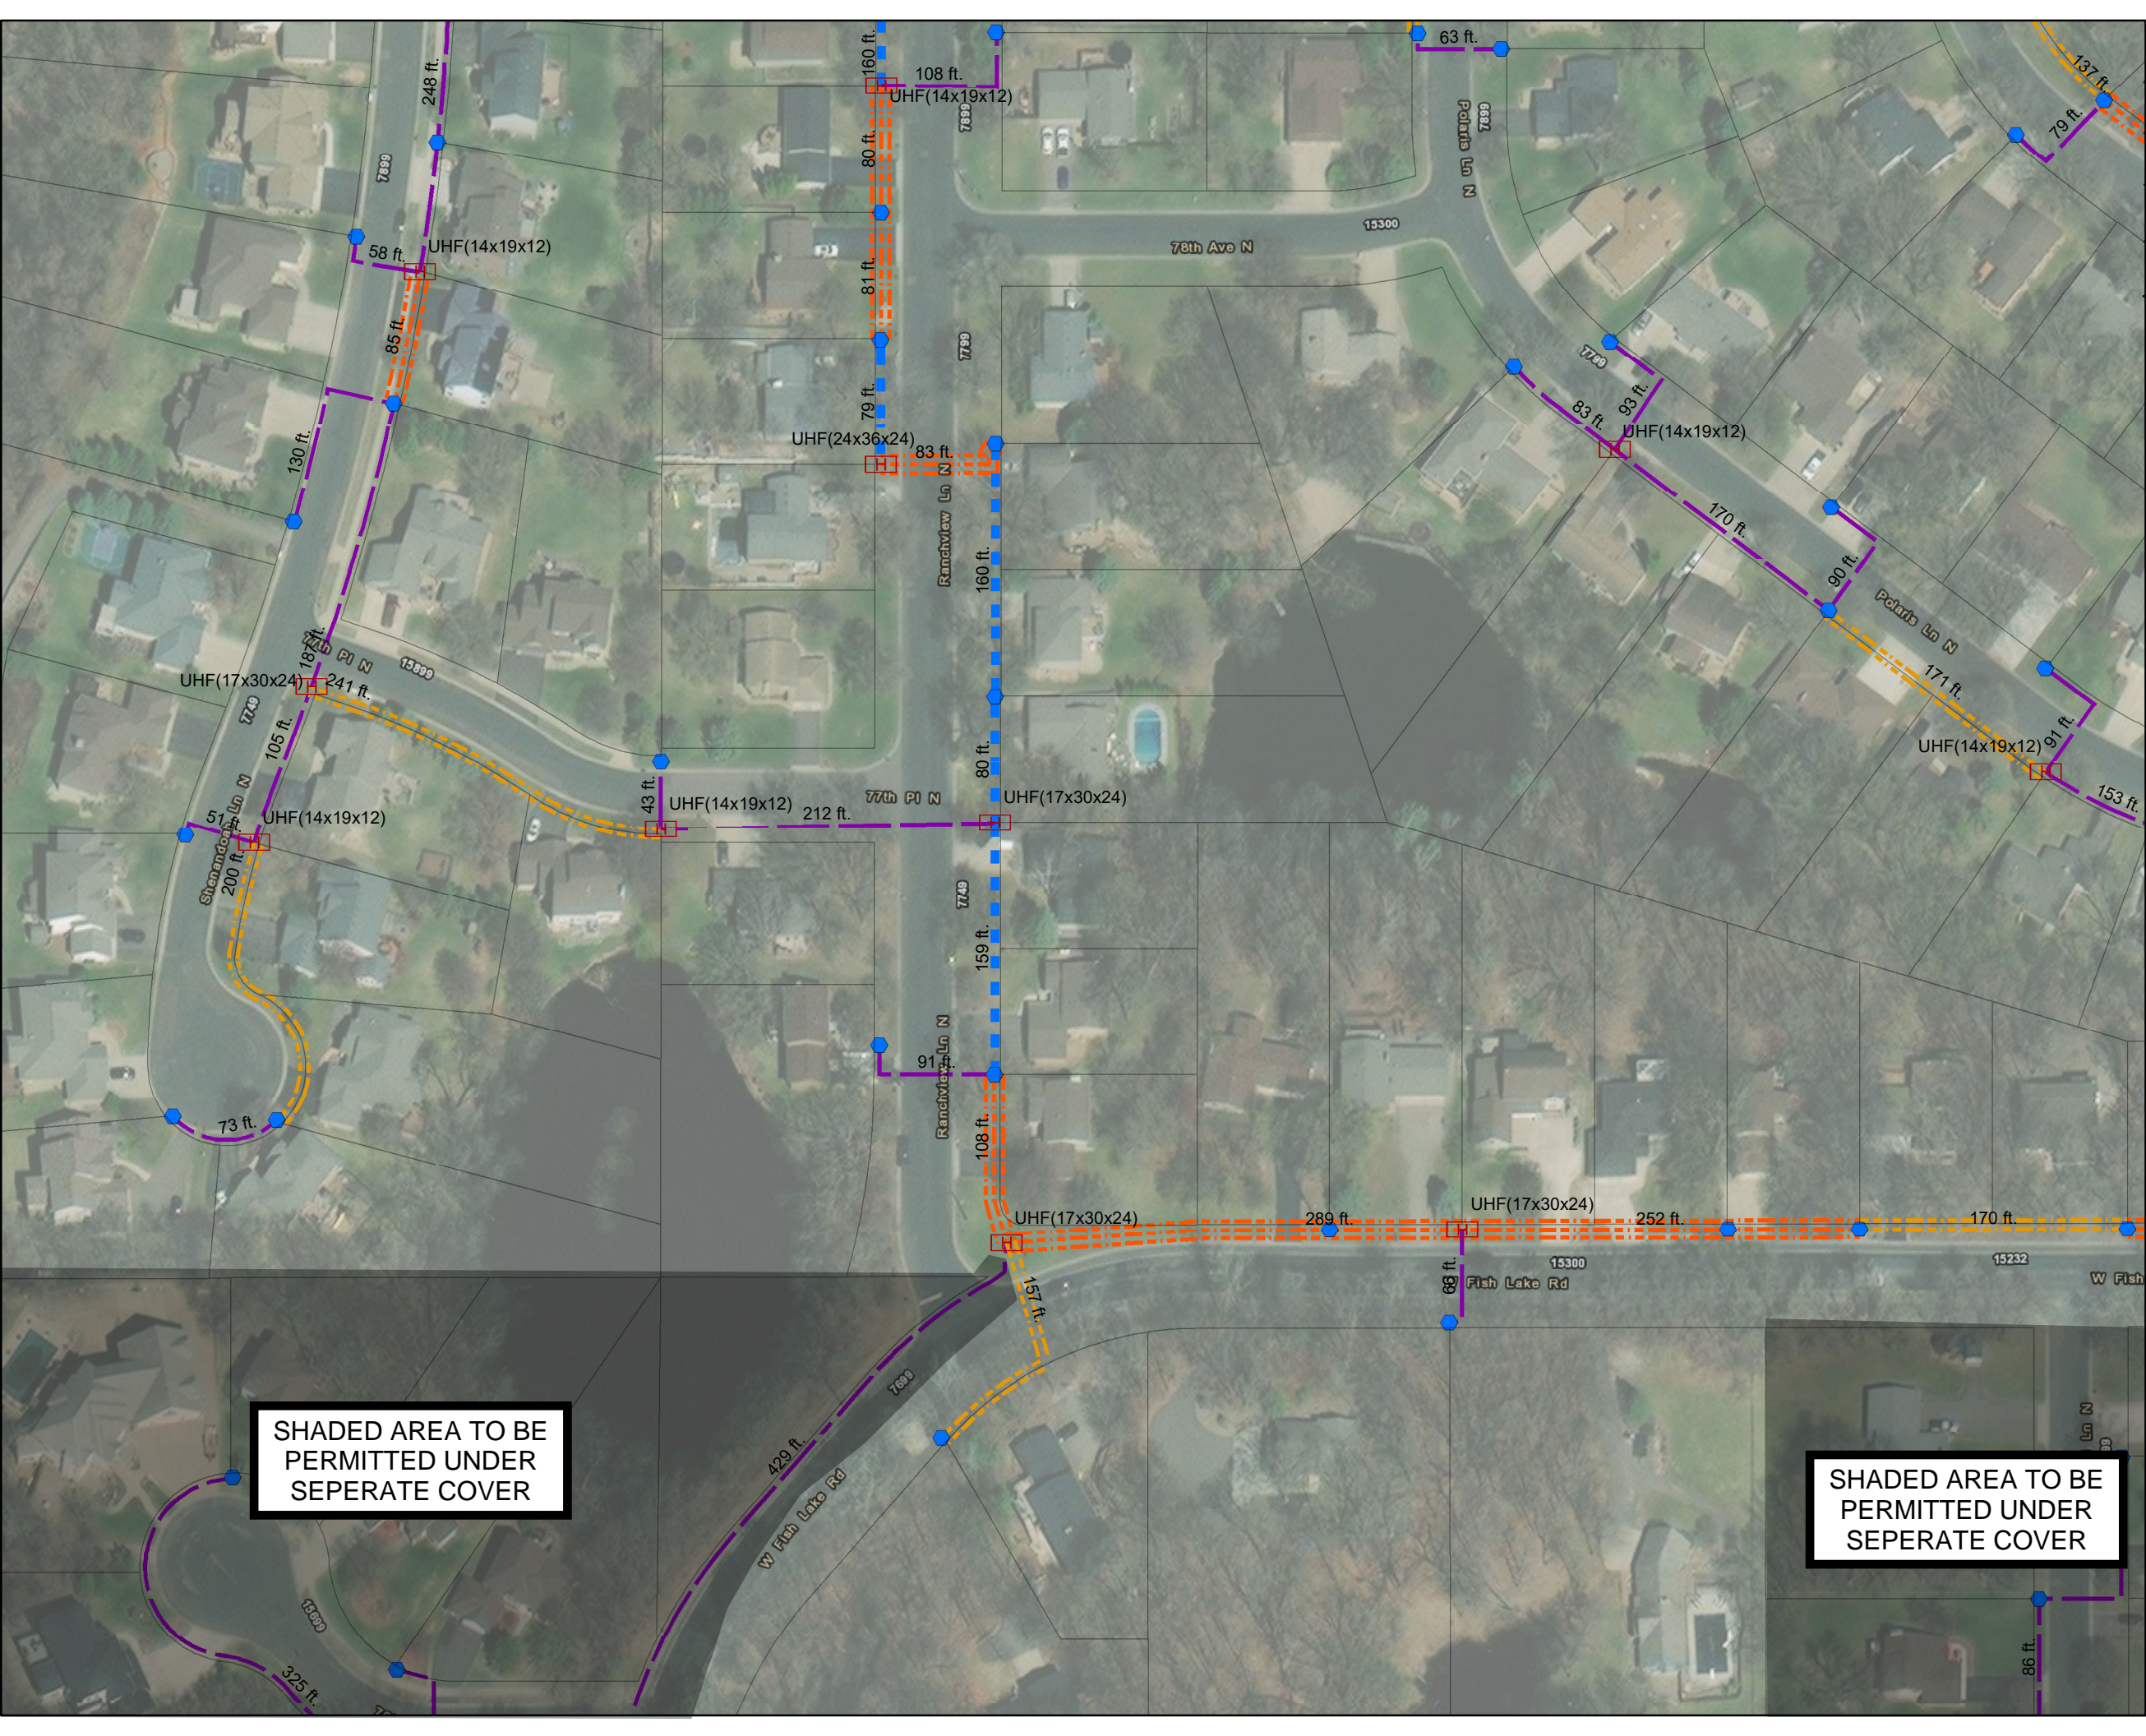

Gateway Fiber  
 Sheet: B1 of B6  
 Hennepin County  
 MPG-V-MN-1-1  
 As Of: 5/14/2024

**Legend**

**Parcels**

**SymbolID**

▭ Parcels

**Civil Structures**

- FlowerPot
- ▣ Handhole

**Civil Conduit**

- ▬ Proposed, BM60(4)(1.25)
- ▬ Proposed, BM60(3)(1.25)
- ▬ Proposed, BM60(2)(1.25)
- ▬ Proposed, BM60(1)(1.25)

1 inch = 100 feet


N

	3	
	1	2

SHADED AREA TO BE PERMITTED UNDER SEPERATE COVER

SHADED AREA TO BE PERMITTED UNDER SEPERATE COVER



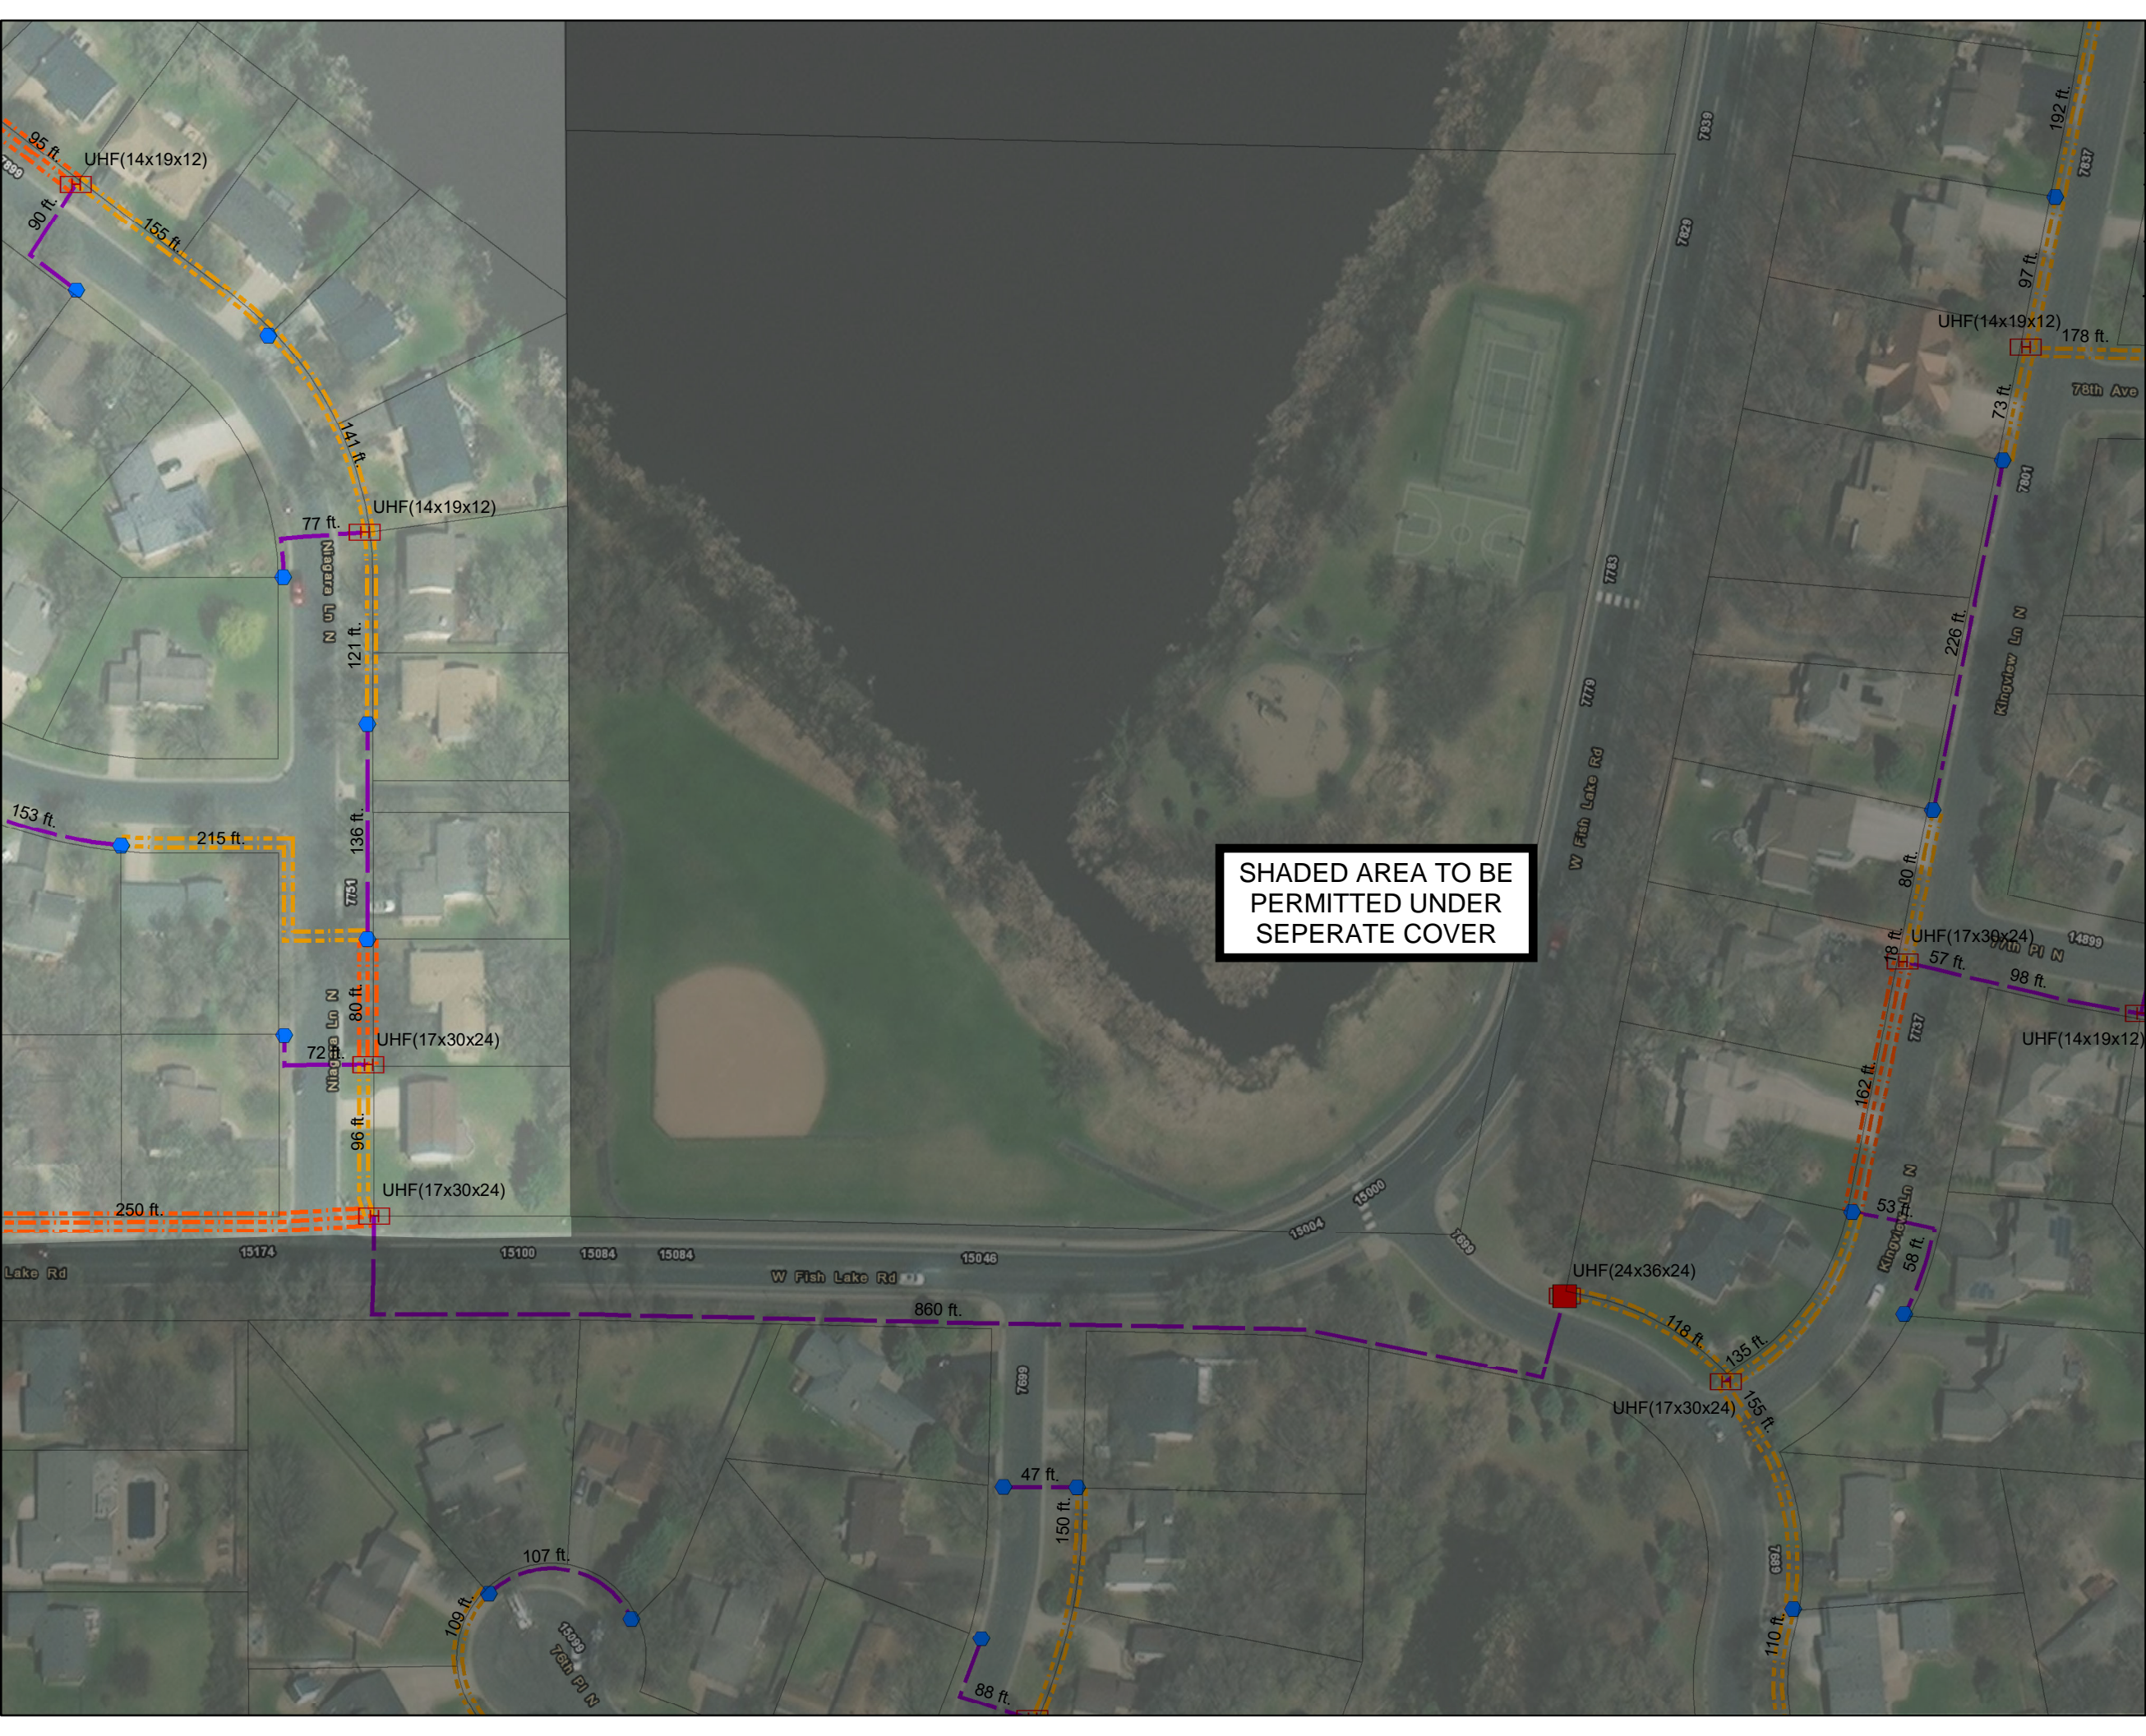

SHADED AREA TO BE PERMITTED UNDER SEPERATE COVER

Gateway Fiber
Sheet: B2 of B6
Hennepin County
MPGV-MN-1-1
As Of: 5/14/2024

<b>Legend</b>	
<b>Parcels</b>	
<b>Symbol</b>	<b>ID</b>
	Parcels
	Cabinet
<b>Civil Structures</b>	
	FlowerPot
	Handhole
<b>Civil Conduit</b>	
	Proposed, BM60(3)(1.25)
	Proposed, BM60(2)(1.25)
	Proposed, BM60(1)(1.25)

1 inch = 100 feet

N

3	1	2
---	---	---





Gateway Fiber
Sheet: B3 of B6
Hennepin County
MPGV-MN-1-1
As Of: 5/14/2024

**Legend**

**Parcels**

**SymbolID**

▭ Parcels


**Civil Structures**


- FlowerPot
- ▣ Handhole

**Civil Conduit**

- ▬▬▬ Proposed, BM60(4)(1.25)
- ▨▨▨ Proposed, BM60(3)(1.25)
- ▧▧▧ Proposed, BM60(2)(1.25)
- ▬ Proposed, BM60(1)(1.25)

1 inch = 100 feet

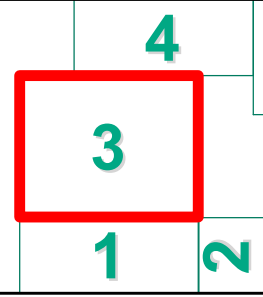

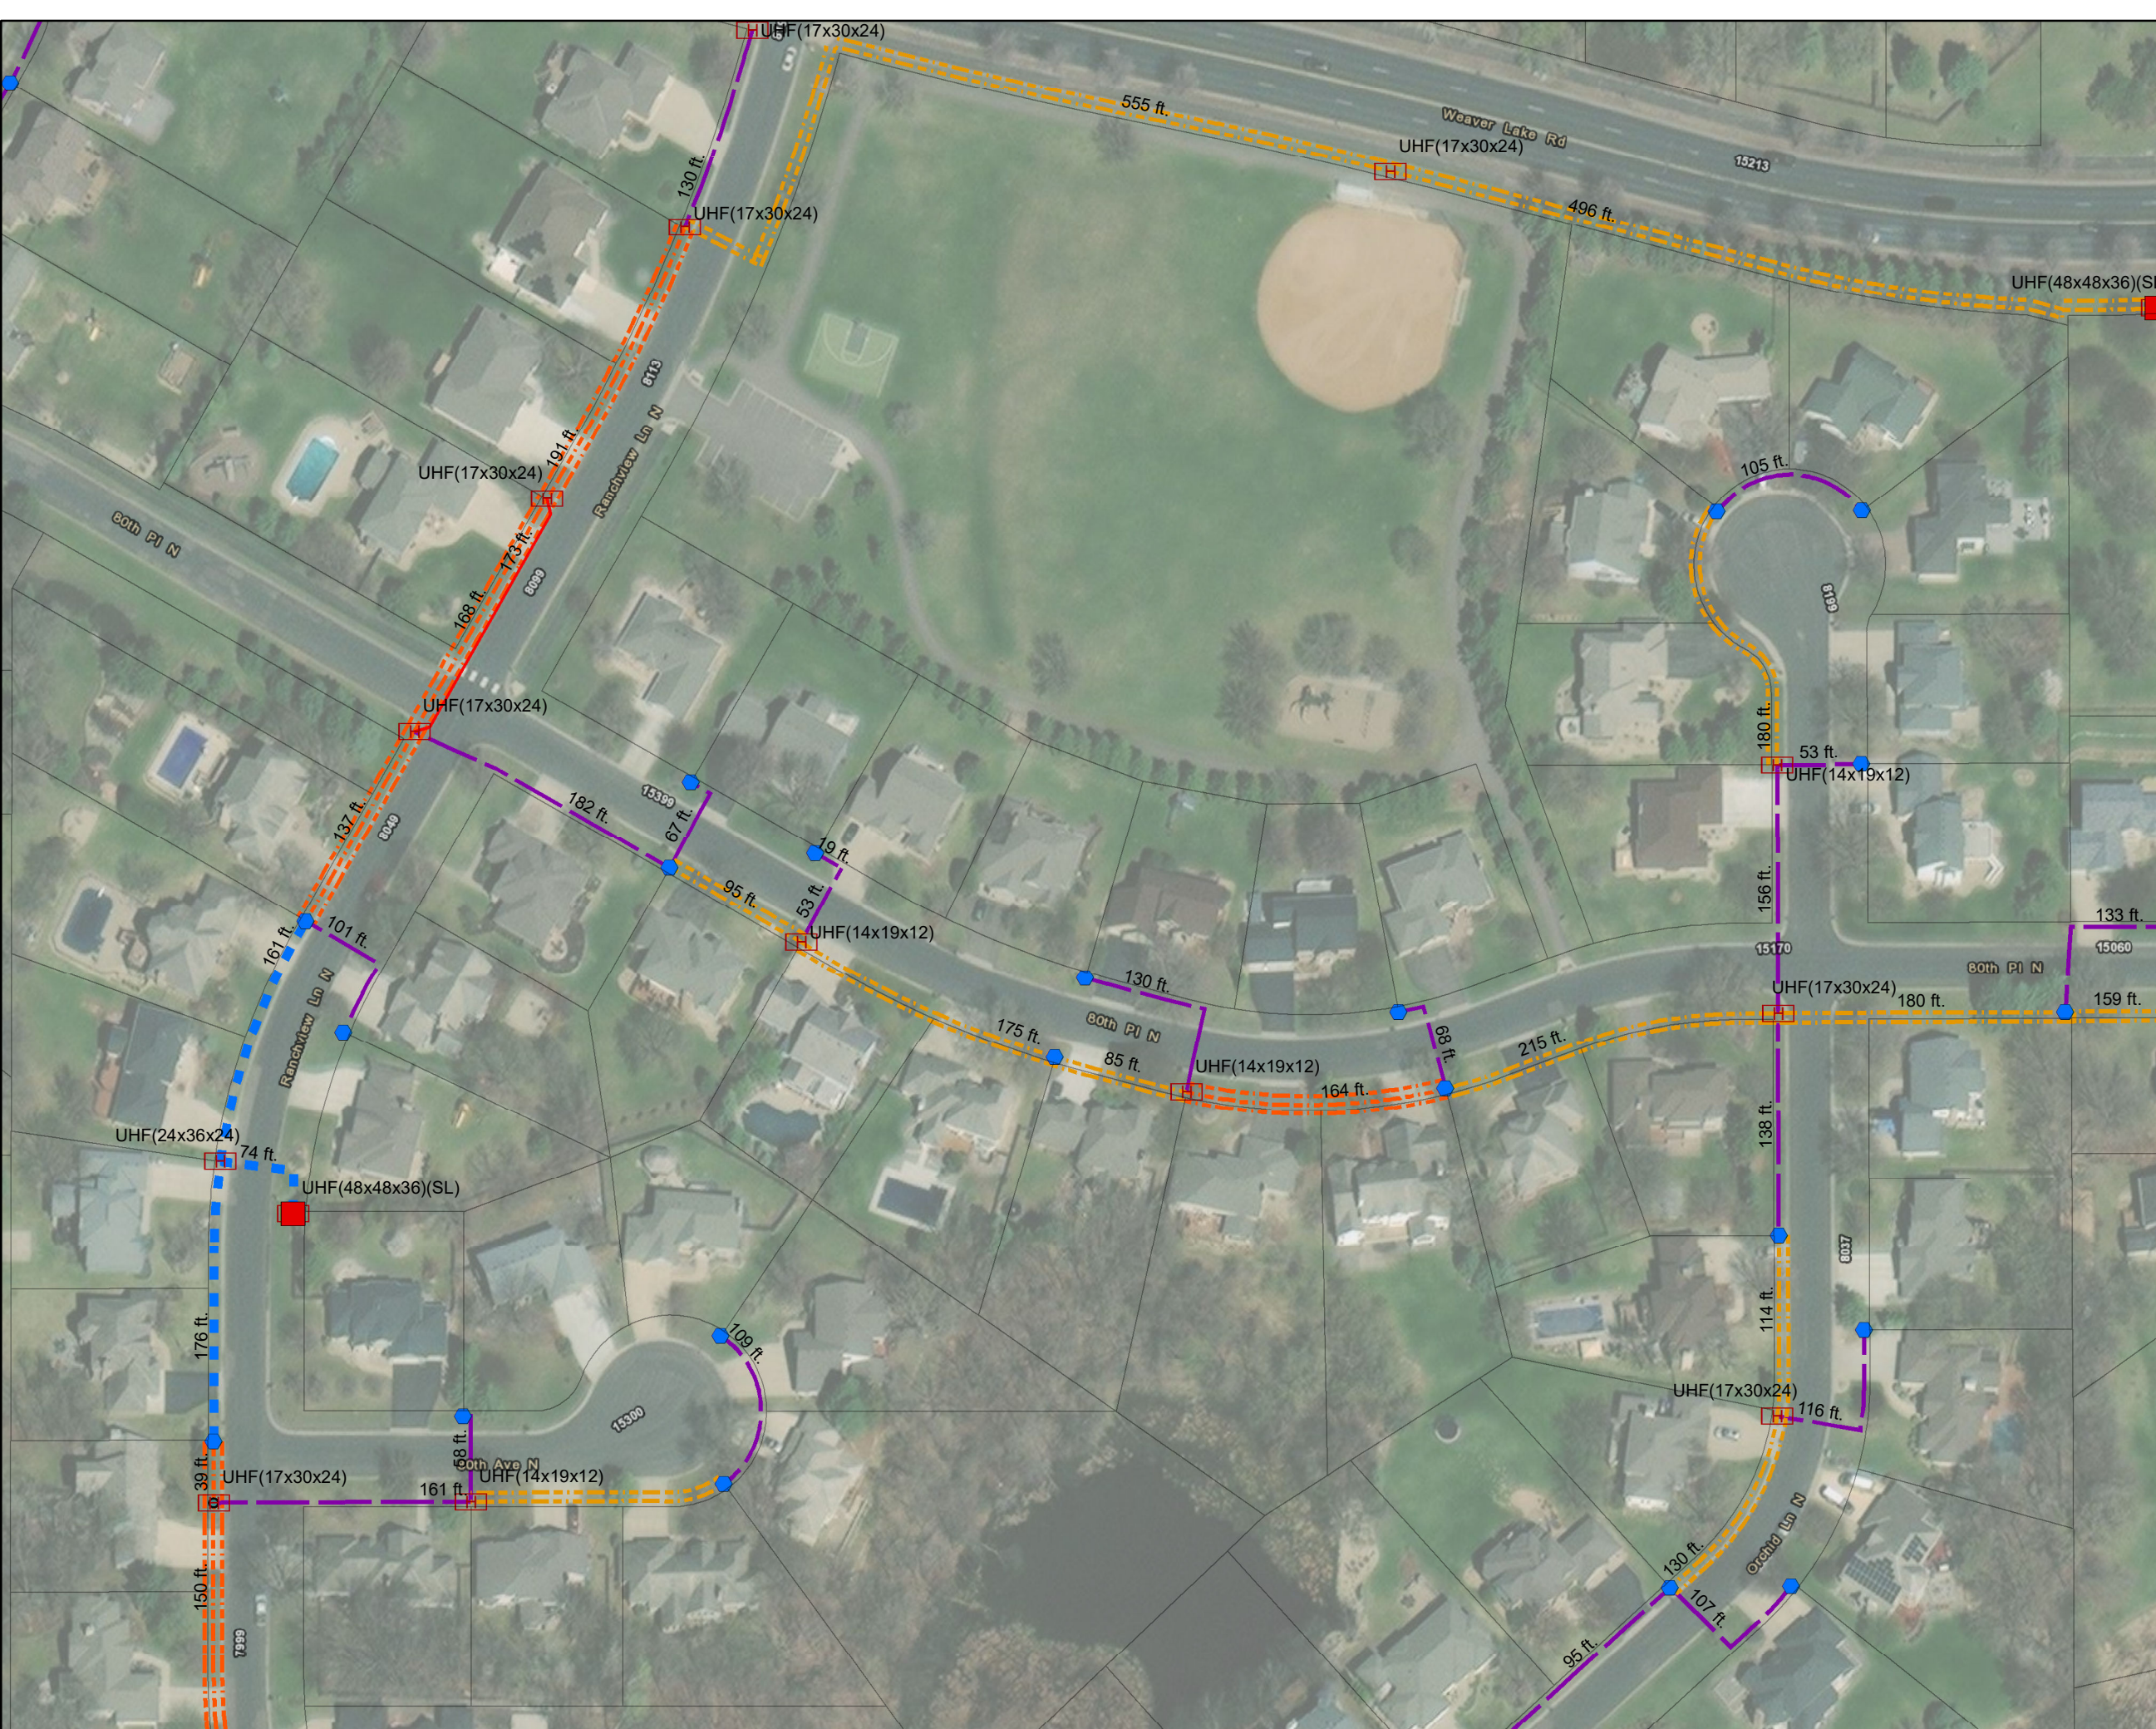

Gateway Fiber  
 Sheet: B4 of B6  
 Hennepin County  
 MPG-V-MN-1-1  
 As Of: 5/14/2024

**Legend**

**Parcels**


**SymbolID**

- Parcels
- Cabinet
- FlowerPot
- Handhole
- Virtual(PA)

**Civil Structures**

- Proposed, Reference Only Duct
- Proposed, BM60(4)(1.25)
- Proposed, BM60(3)(1.25)
- Proposed, BM60(2)(1.25)
- Proposed, BM60(1)(1.25)

1 inch = 100 feet

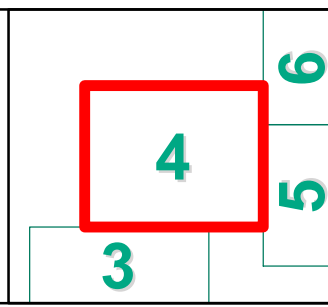



Gateway Fiber
Sheet: B5 of B6
Hennepin County
MPGV-MN-1-1
As Of: 5/14/2024

### Legend

#### Parcels

#### SymbolID

Parcels

#### Civil Structures

FlowerPot

Handhole


#### Civil Conduit

Proposed, BM60(2)(1.25)

Proposed, BM60(1)(1.25)

SHADED AREA TO BE PERMITTED UNDER SEPERATE COVER

1 inch = 100 feet

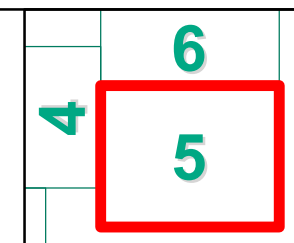



Gateway Fiber  
 Sheet: B6 of B6  
 Hennepin County  
 MPG-V-MN-1-1  
 As Of: 5/14/2024

**Legend**

**Parcels**


**SymbolID**

 Parcels


**Civil Structures**

 Handhole

**Civil Conduit**


 Proposed, BM60(1)(1.25)

1 inch = 100 feet

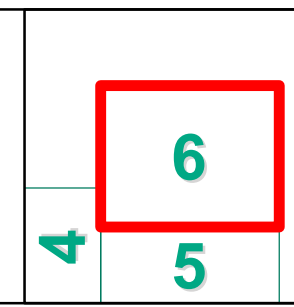




DETAILS

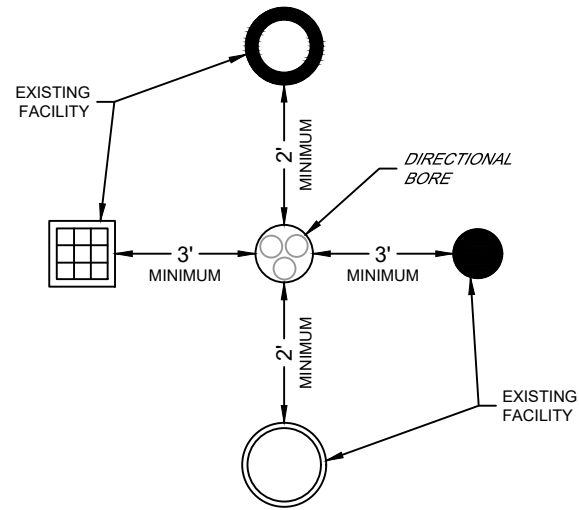


MAINTAIN A MINIMUM OF AT LEAST 3 FEET OF HORIZONTAL SEPARATION AND 2 FEET VERTICAL SEPARATION BETWEEN DIRECTIONAL BORE AND ALL EXISTING FACILITIES.

THE TARGET FOR HORIZONTAL CLEARANCE FOR SANITARY SEWER, WATER AND STORM SEWER IS 10 FEET.

**UTILITY SEPARATION DETAIL**

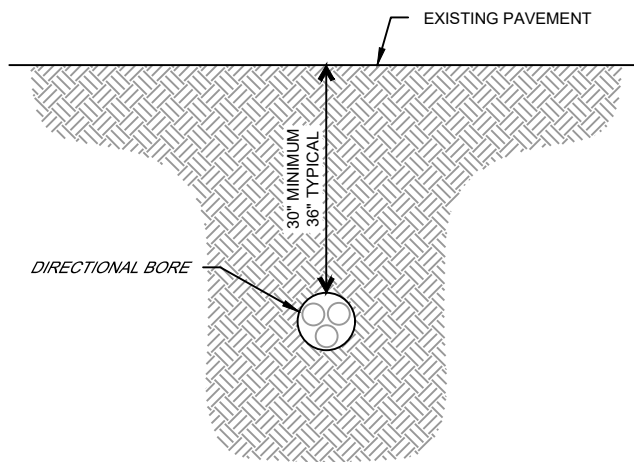

**DIRECTIONAL BORING DETAIL**

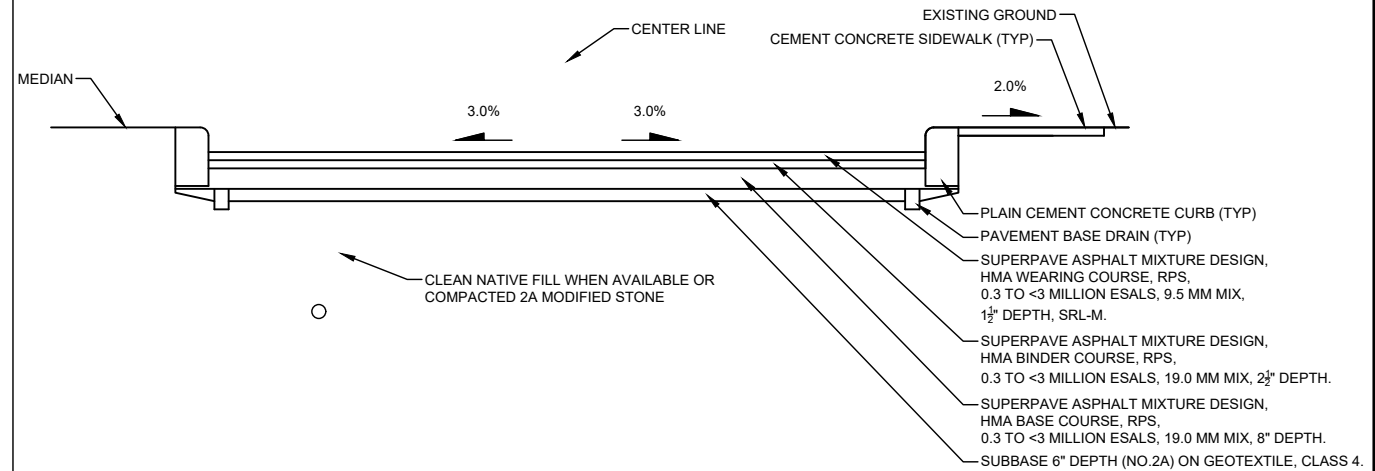


**PAVEMENT RESTORATION FOR STREET UTILITY TRENCH (NOT TO SCALE)**

\*PAVEMENT SHALL BE REMOVED TO NEAREST CONSTRUCTION JOINT IF TRENCH EDGE IS 2' OR LESS FROM JOINT (TO BE DETERMINED BY THE ENGINEER).

**NOTES:**


1. ALL TIE BARS AND DOWEL BARS ARE TO BE EPOXY COATED (INCIDENTAL).
2. THE BASE COURSE SHALL BE 8" OR MORE INCHES. FOR CONCRETE STREETS THE CONCRETE SHALL BE BROUGHT TO GRADE (INCLUDING 1'-0" OVERLAP) AND APPROPRIATE FINISHED.
3. ALL EXISTING PAVEMENTS SHALL BE SAW CUT 1'-0" ON EITHER SIDE OF THE TRENCH OR PAVEMENT OPENING. UNDER NO CIRCUMSTANCE, SHOULD EXISTING PAVEMENT, WHICH HAS BEEN UNDERMINED OR OTHERWISE DISTURBED, BE LEFT IN PLACE AND NOT RESTORED.

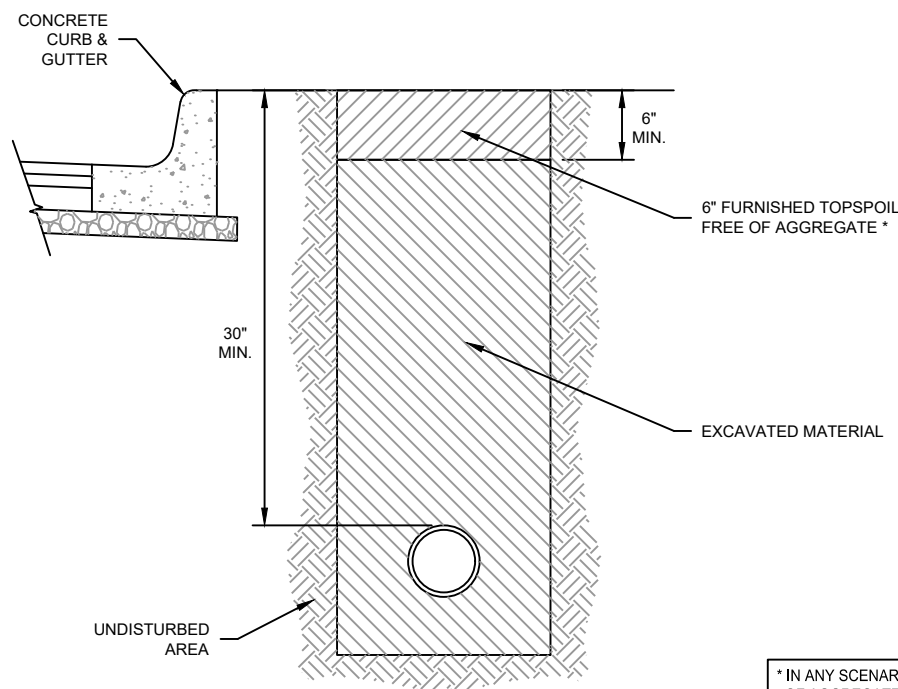

**RESTORATION DETAIL**

\* IN ANY SCENARIO TOP 6" FREE OF AGGREGATE OR FURNISHED TOPSOIL 6"

FIBERHOOD:  
**MPGV-MN-1-1**

ENGINEER:  
  
**hbk**  
 A QUANTA SERVICES COMPANY  
 921 WEST VAN BUREN, SUITE 100  
 CHICAGO, IL 60607  
 PHONE: 312.452.8976 FAX: 312.452.8231  
 STATE OF ILLINOIS, DEPARTMENT OF PROFESSIONAL REGULATION, LICENSE NO. 184-002388

OWNER/DEVELOPER:  
  
**gatewayfiber**  
 275 WEST SERVICE RD  
 SUITE 0  
 WRIGHT CITY, MO 63390

TITLE:  
**PROPOSED FIBER - OPTIC INSTALLATION**  
 80TH PL N & RANCHVIEW LN N  
 MAPLE GROVE, MN

REVISIONS			
REV	DATE	DESCRIPTION	BY
00	3/28/24	FOR REVIEW	WZS
01	5/14/24	FOR REVIEW	WZS
02	05/29/24	FOR REVIEW	TNR
03			
04			
05			
06			
07			
08			
09			
10			
11			

DRAWN BY:	CHECKED BY:	APPROVED BY:
WZS	AJR	NFJ

PROJECT NUMBER: **24-0177**  
 DATE DRAWN: **3/28/24**

SHEET:  
**C1**



Pomona, California  
Toll-Free: 800.735.5566  
Phone: 909.634.3020  
Fax: 800.827.7111



Back to Table of Contents

## L Series 910

Light Duty


### Flush Cover

Material: HDPE  
Weight: 1.5 lbs.  
Model: 910-3 No Bolt  
910-3B Bolt Down

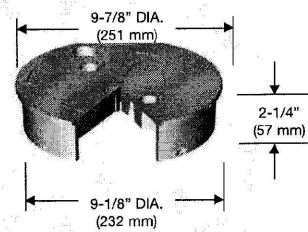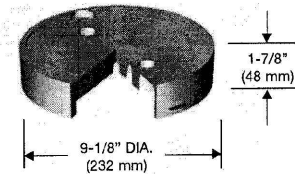


### T-Cover

Material: HDPE  
Weight: 1.5 lbs.  
Model: 910-4 No Bolt  
910-4B Bolt Down

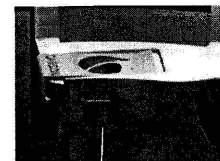

Loc-Kit™  
(Patent Pending)

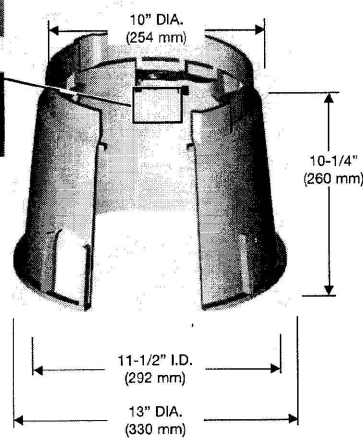

### Body

Material: HDPE  
Weight: 3.0 lbs.  
Model: 910-10

### Colors Available

Green, Grey, Black, Tan or Violet

Note: For use in non-vehicular traffic situations only. We do not recommend installation in concrete or asphalt. Weights and dimensions may vary slightly.

Revision Date 4/2003  
©2008 Oldcastle Precast, Inc.



Pomona, California  
Toll-Free: 800.735.5566  
Phone: 909.634.3020  
Fax: 800.827.7111



Back to Table of Contents

## L Series 1419-12

Light Duty


### Flush Cover

Material: HDPE  
Weight: 3.0 lbs.  
Model: 1419-3 No Bolt  
1419-3B Bolt Down  
See OPTION SECTION:  
- Hinged Cover

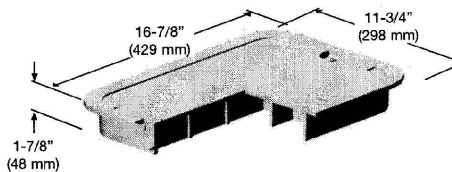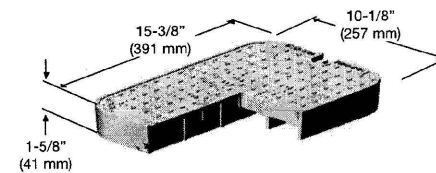

### T-Cover

Material: HDPE  
Weight: 3.0 lbs.  
Model: 1419-4 No Bolt  
1419-4B Bolt Down  
See OPTION SECTION:  
- Meter reader cover

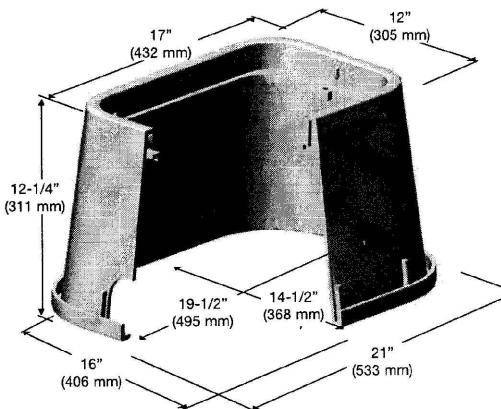

### Body

Material: HDPE  
Weight: 7.0 lbs.  
Model: 1419-12  
See OPTION SECTION:  
- Slots

### Colors Available

Green, Gray, Black, Tan or Violet

Note: For use in non-vehicular traffic situations only. We do not recommend installation in concrete or asphalt. Weights and dimensions may vary slightly.

Revision Date 4/2003  
©2008 Oldcastle Precast, Inc.

FIBERHOOD:

MPGV-MN-1-1

ENGINEER:



A QUANTA SERVICES COMPANY  
921 WEST VAN BUREN, SUITE 100  
CHICAGO, IL 60607  
PHONE: 312.432.0976 FAX: 312.432.8231  
STATE OF ILLINOIS, DEPARTMENT OF PROFESSIONAL  
REGULATION LICENSE NO. 184-002308

OWNER/DEVELOPER:



275 WEST SERVICE RD  
SUITE O  
WRIGHT CITY, MO 63390

TITLE:

PROPOSED FIBER - OPTIC  
INSTALLATION  
80TH PL N & RANCHVIEW LN N  
MAPLE GROVE, MN

### REVISIONS

REV	DATE	DESCRIPTION	BY
00	3/28/24	FOR REVIEW	WZS
01	5/14/24	FOR REVIEW	WZS
02	05/29/24	FOR REVIEW	TNR
03			
04			
05			
06			
07			
08			
09			
10			
11			

DRAWN BY:	CHECKED BY:	APPROVED BY:
WZS	AJR	NFJ

PROJECT NUMBER:	24-0177
DATE DRAWN:	3/28/24

SHEET:  
**C2**



Duralite®

1730

**Material & Style**

Composite  
Straight Wall

**1730-12**

ANSI/SCTE-77, Tier 15  
28.5 lbs  
ANSI/SCTE-77, Tier 22  
31.3 lbs

**1730-18**


ANSI/SCTE-77, Tier 15  
36.2 lbs  
ANSI/SCTE-77, Tier 22  
41.3 lbs

**1730-18**

ANSI/SCTE-77, Tier 15  
41 lbs  
ANSI/SCTE-77, Tier 22  
41 lbs

**Options**

Mouseholes/Knockouts

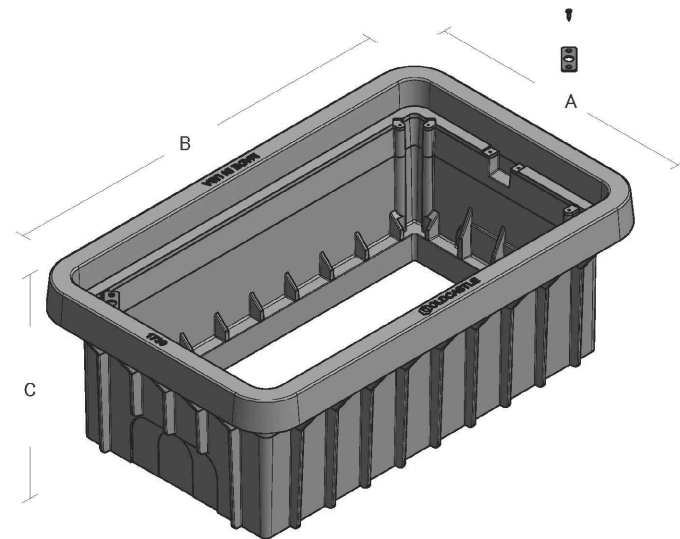

	A	B	C
1730-12	20 1/2"	33 1/2"	12"
1730-18	20 1/2"	33 1/2"	18"
1730-24	20 1/2"	33 1/2"	24"

Cover comes standard with permanent markings for manufacturer, load rating, model size and manufacturing location. Based upon lid and body combination, this unit can be Tier 15 or Tier 22. T22 rating when paired with T22 polymer concrete lid.

Revision 04/2023


oldcastleinfrastructure.com  
(888) 965-3227

Trusted partnerships. Full scale solutions.

Medium Duty  
ANSI/SCTE TIER 15

Heavy Duty  
ANSI/SCTE TIER 22

For use in non-vehicular traffic situations only. Weights and dimensions may vary slightly. Actual load rating is determined by the box and cover combination.

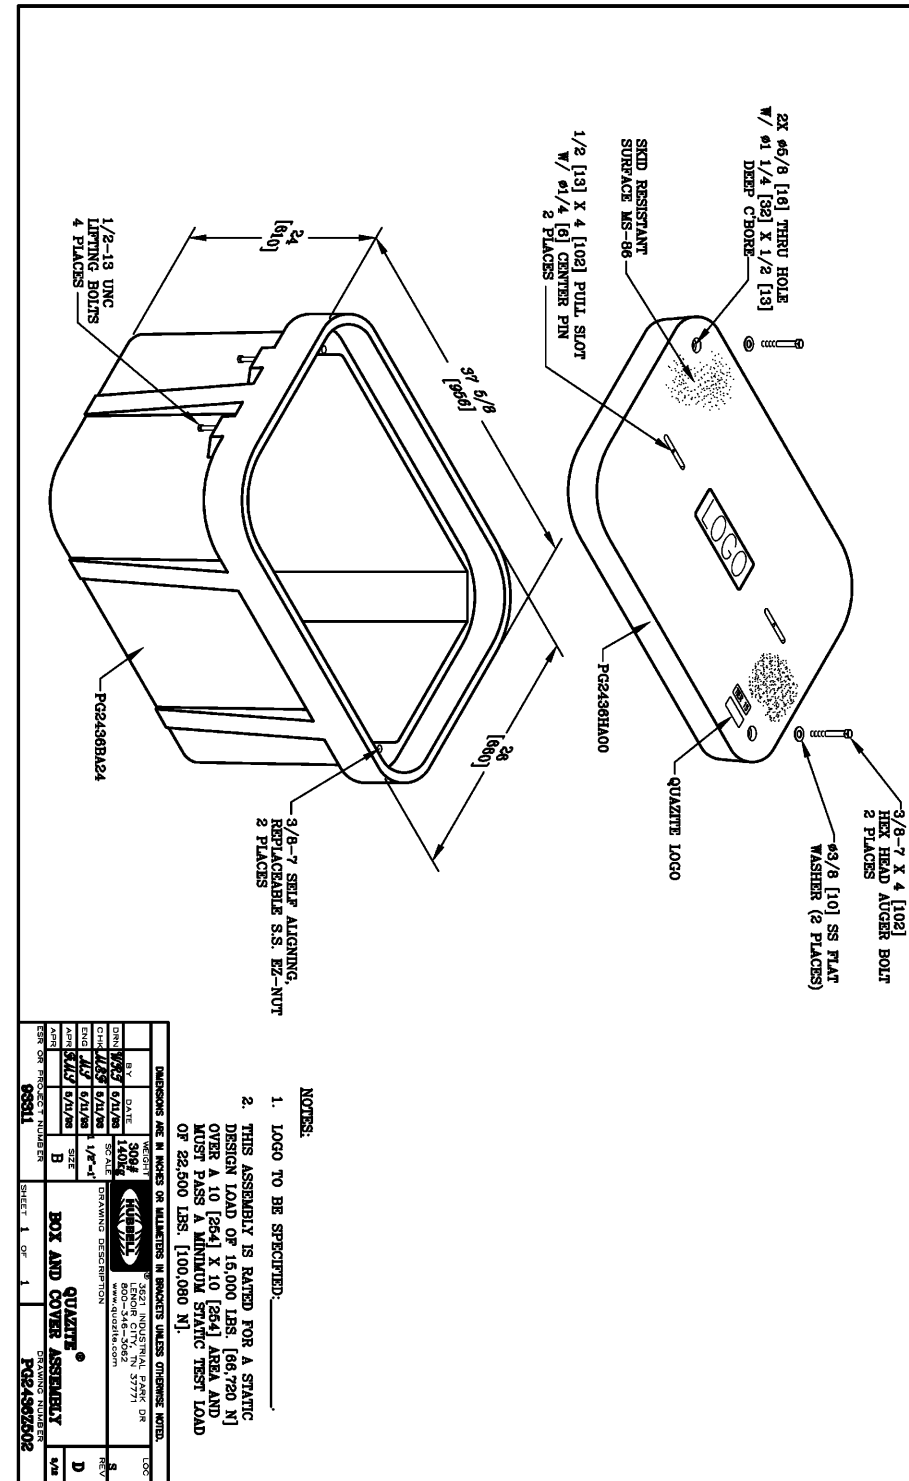

FIBERHOOD:  
MPGV-MN-1-1

ENGINEER:  
 hbk  
A QUANTA SERVICES COMPANY  
921 WEST VAN BUREN, SUITE 100  
CHICAGO, IL 60607  
PHONE: (312) 452-8976 FAX: (312) 452-8231  
STATE OF ILLINOIS, DEPARTMENT OF PROFESSIONAL REGULATION, LICENSE NO. 184-002388

OWNER/DEVELOPER:  
 gatewayfiber  
275 WEST SERVICE RD  
SUITE 0  
WRIGHT CITY, MO 63390

TITLE:  
PROPOSED FIBER - OPTIC  
INSTALLATION  
80TH PL N & RANCHVIEW LN N  
MAPLE GROVE, MN

**REVISIONS**

REV	DATE	DESCRIPTION	BY
00	3/28/24	FOR REVIEW	WZS
01	5/14/24	FOR REVIEW	WZS
02	05/29/24	FOR REVIEW	TNR
03			
04			
05			
06			
07			
08			
09			
10			
11			

DRAWN BY:	CHECKED BY:	APPROVED BY:
WZS	AJR	NFJ

PROJECT NUMBER: 24-0177  
DATE DRAWN: 3/28/24

SHEET:  
C3



**SPECIFICATIONS/DATA**

**30" x 48" PG Style (Stackable) Assembly  
30" x 48" PD Style (Nestable) Assembly**

**Covers (Blank unless logo is specified)**

DESCRIPTION	PART NO.	WEIGHT #	DESIGN/TEST LOAD	ANSI TIER
W/2 Bolts	PG3048CA00	159 (72.1 kg)	8,000 / 12,000	8
Gasketed w/2 Bolts	PG3048CG00	159 (72.1 kg)	8,000 / 12,000	8
No Bolts	PG3048WA00	159 (72.1 kg)	8,000 / 12,000	8
Heavy Duty w/2 Bolts	PG3048HA00	206 (93.4 kg)	15,000 / 22,500	15
Gasketed Heavy Duty w/2 Bolts	PG3048HG00	206 (93.4 kg)	15,000 / 22,500	15
Extra Heavy Duty w/2 Bolts	PG3048HH00	220 (99.7 kg)	22,500 / 33,750	15*
2-piece w/2 Bolts	PG3048CS00	181 (82.1 kg)	8,000 / 12,000	8
Heavy Duty 2-piece w/2 Bolts	PG3048HS00	206 (93.4 kg)	15,000 / 22,500	15
2-piece Overlapping	PG3048CC00	227 (103.0 kg)	8,000 / 12,000	8
Heavy Duty 2-piece Overlapping	PG3048HC00	234 (106.1 kg)	15,000 / 22,500	15

Covers with meter lids available upon request. Gasketed covers and bolt grommets must be used with a gasketed box. Gaskets reduce the inflow of fluids but do not make the enclosure water tight. Loadings for HH covers comply with all test provisions of ANSI/SCTE 77 except that the vertical design load is 22,500 lbs. with a test load of 33,750 lbs. over a 10" x 20" plate.

**PG Boxes (Stackable with self-aligning, replaceable EZ-Nut) \*24" & 36" deep boxes must be used as bottom of any stack**

DESCRIPTION	PART NO.	WEIGHT #	DIMENSION A	DIMENSION B	DESIGN/TEST LOAD #	ANSI TIER
Open Bottom	PG3048BA18	185 (83.9 kg)	18" (457 mm)	15" (381 mm)	22,500 / 33,750	15**
	PG3048BA24	236 (107.0 kg)	24" (609 mm)	21" (533 mm)	22,500 / 33,750	15**
	PG3048BA36	343 (155.6 kg)	36" (914 mm)	33" (838 mm)	22,500 / 33,750	15**
Open Bottom w/ Gasket	PG3048BG18	185 (83.9 kg)	18" (457 mm)	15" (381 mm)	22,500 / 33,750	15**
	PG3048BG24	236 (107.0 kg)	24" (609 mm)	21" (533 mm)	22,500 / 33,750	15**
	PG3048BG36	343 (155.6 kg)	36" (914 mm)	33" (838 mm)	22,500 / 33,750	15**
Open Bottom w/ 2 Mouseholes	PG3048BB18	185 (83.9 kg)	18" (457 mm)	15" (381 mm)	22,500 / 33,750	15**
	PG3048BB24	236 (107.0 kg)	24" (610 mm)	21" (533 mm)	22,500 / 33,750	15**
	PG3048BB36 †	343 (155.6 kg)	36" (914 mm)	33" (838 mm)	22,500 / 33,750	15**
Solid Bottom	PG3048DA18	220 (99.8 kg)	18 1/2" (470 mm)	15" (381 mm)	22,500 / 33,750	15**
	PG3048DA24	287 (130.2 kg)	24 1/2" (622 mm)	21" (533 mm)	22,500 / 33,750	15**
	PG3048DA36	394 (178.7 kg)	36 1/2" (927 mm)	33" (838 mm)	22,500 / 33,750	15**
Solid Bottom w/ Gasket	PG3048DG18	220 (99.8 kg)	18 1/2" (470 mm)	15" (381 mm)	22,500 / 33,750	15**
	PG3048DG24	287 (130.2 kg)	24 1/2" (622 mm)	21" (533 mm)	22,500 / 33,750	15**
	PG3048DG36	394 (178.7 kg)	36 1/2" (927 mm)	33" (838 mm)	22,500 / 33,750	15**

† PG3048BB36 is not UL Listed. \*\* Loadings comply with ANSI/SCTE 77. These boxes meet and exceed ANSI Tier 15 test provisions.

**PD Boxes (Nestable)**

DESCRIPTION	PART NO.	WEIGHT #	DIMENSION C	DIMENSION D	DESIGN/TEST LOAD #	ANSI TIER
Open Bottom	PD3048BA24	286 (130 kg)	24" (610 mm)	21" (533 mm)	22,500 / 33,750	15**
	PD3048BA48	614 (278.5 kg)	48" (1219 mm)	45" (1143 mm)	22,500 / 33,750	15**
Open Bottom w/ Gasket	PD3048BG24	286 (130 kg)	24" (610 mm)	21" (533 mm)	22,500 / 33,750	15**
	PD3048BG48	614 (278.5 kg)	48" (1219 mm)	45" (1143 mm)	22,500 / 33,750	15**
Open Bottom w/ 2 Mouseholes	PD3048BB24	286 (130 kg)	24" (610 mm)	21" (533 mm)	22,500 / 33,750	15**
	PD3048BB48	614 (278.5 kg)	48" (1219 mm)	45" (1143 mm)	22,500 / 33,750	15**

\*\* Loadings comply with ANSI/SCTE 77. These boxes meet and exceed ANSI Tier 15 test provisions.

**Top Extension (For use on top of PG and PD boxes of any depth)**

DESCRIPTION	PART NO.	WEIGHT #	DESIGN/TEST LOAD #	ANSI TIER
Open Bottom*	PG3048EA11	100 (45.4 kg)	22,500 / 33,750	15**

\* In addition, this extension can be used as a bottom extension for 18" deep PG boxes. \*\* Loadings comply with ANSI/SCTE 77. These boxes meet and exceed ANSI Tier 15 test provisions.

**Bottom Extensions (For use under 18" deep PG style box only, one per box)**

DESCRIPTION	PART NO.	WEIGHT #	DIMENSION E	DIMENSION F	DESIGN/TEST LOAD #	ANSI TIER
Open Bottom	PG3048EA08	102 (46.3 kg)	8 3/4" (222 mm)	1" (25 mm)	22,500 / 33,750	15*
Solid Bottom	PG3048RA08	151 (68.0 kg)	9 1/4" (235 mm)	N/A	22,500 / 33,750	15*


\* Loadings comply with ANSI/SCTE 77. These boxes meet and exceed ANSI Tier 15 test provisions. Dimensions & weights in parentheses are metric equivalent.



JULY 2006

**SPECIFICATIONS/DATA**


**48" x 48" PG Style (Stackable) Assembly**

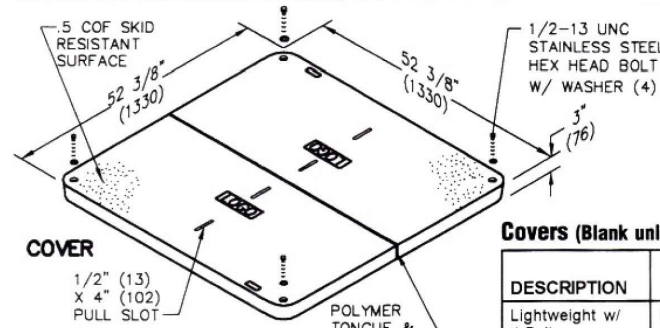

**Covers (Blank unless logo is specified)**

DESCRIPTION	PART NO.	WEIGHT #	DESIGN/TEST LOAD #
Lightweight w/ 4 Bolts	LG4848CA00	240 (108.9 kg)	5,000 / 7,500
Lightweight w/ No Bolts	LG4848WA00	240 (108.9 kg)	5,000 / 7,500
Heavy Duty w/ 4 Bolts *	PG4848HA00	364 (165.1 kg)	15,000 / 22,568
Extra Heavy Duty w/ 4 Bolts **	PG4848HH00	626 (284.0 kg)	22,568 / 33,852

Torsion assist covers are available. See page 44. \* PG4848HA00 cover must be used with either PG4848BK or PG4848DK boxes. \*\* PG4848HH00 cover must be used with either PG4848BH or PG4848DH boxes.

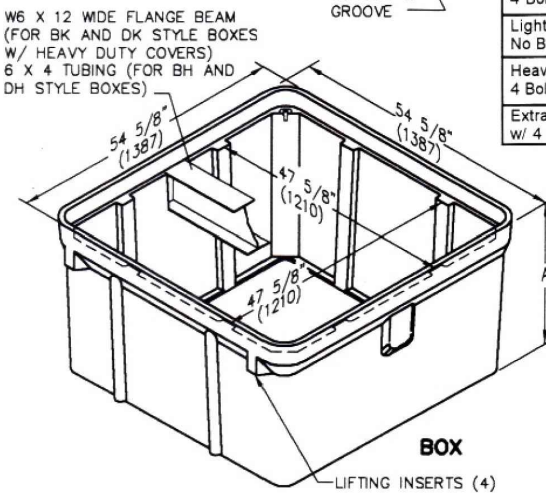

**Boxes (Stackable with self-aligning, replaceable EZ-Nut)**

DESCRIPTION	PART NO.	WEIGHT #	DIMENSION A	DIMENSION B	DESIGN/TEST LOAD #
Open bottom (Beam pocket but no beam provided)	PG4848BA36	588 (267.7 kg)	36" (914 mm)	33" (838 mm)	8,000 / 12,000
	PG4848BA48	763 (346.1 kg)	48" (1219 mm)	45" (1143 mm)	8,000 / 12,000
Open Bottom, Heavy Duty, w/ *	PG4848BK36	665 (301.6 kg)	36" (914 mm)	33" (838 mm)	15,000 / 22,568
W6 x 12 Wide Flange Beam *	PG4848BK48	840 (381.0 kg)	48" (1219 mm)	45" (1143 mm)	15,000 / 22,568
Open Bottom, Heavy Duty, w/ **	PG4848BH36	665 (301.6 kg)	36" (914 mm)	33" (838 mm)	22,568 / 33,852
	PG4848BH48	840 (381.0 kg)	48" (1219 mm)	45" (1143 mm)	22,568 / 33,852
Solid Bottom (Beam pocket but no beam provided)	PG4848DA36	685 (310.7 kg)	36 1/2" (927 mm)	33" (838 mm)	8,000 / 12,000
	PG4848DA48	860 (390.1 kg)	48 1/2" (1232 mm)	45" (1143 mm)	8,000 / 12,000
Solid Bottom, Heavy Duty, w/ *	PG4848DK36	762 (345.6 kg)	36 1/2" (927 mm)	33" (838 mm)	15,000 / 22,568
W6 x 12 Wide Flange Beam *	PG4848DK48	937 (425.0 kg)	48 1/2" (1232 mm)	45" (1143 mm)	15,000 / 22,568
Solid Bottom, Heavy Duty, w/ **	PG4848DH36	762 (345.6 kg)	36 1/2" (927 mm)	33" (838 mm)	22,568 / 33,852
	PG4848DH48	937 (425.0 kg)	48 1/2" (1232 mm)	45" (1143 mm)	22,568 / 33,852

Dimensions & weights in parentheses are metric equivalent.

**STRONGWELL** 3621 Industrial Park Drive • Lenoir City, TN 37771 (800) 346-3062 • (865) 986-9726 • FAX (865) 986-0588

FIBERHOOD:  
**MPGV-MN-1-1**

ENGINEER:  
**hbk**  
UTILITY INFRASTRUCTURE SOLUTIONS  
A QUANTA SERVICES COMPANY  
921 WEST VAN BUREN, SUITE 100  
CHICAGO, IL 60607  
PHONE: (312) 452-0076 FAX: (312) 452-8231  
STATE OF ILLINOIS, DEPARTMENT OF PROFESSIONAL REGULATION, LICENSE NO. 184-002368

OWNER/DEVELOPER:  
**gatewayfiber**  
275 WEST SERVICE RD  
SUITE O  
WRIGHT CITY, MO 63390

TITLE:  
**PROPOSED FIBER - OPTIC  
INSTALLATION  
80TH PL N & RANCHVIEW LN N  
MAPLE GROVE, MN**

**REVISIONS**

REV	DATE	DESCRIPTION	BY
00	3/28/24	FOR REVIEW	WZS
01	5/14/24	FOR REVIEW	WZS
02	05/29/24	FOR REVIEW	TNR
03			
04			
05			
06			
07			
08			
09			
10			
11			

DRAWN BY:	CHECKED BY:	APPROVED BY:
WZS	AJR	NFJ

PROJECT NUMBER: **24-0177**  
DATE DRAWN: **3/28/24**

SHEET:  
**C4**

# L Series 910

## Light Duty

### Static Vertical Load Rating (Design Load, Test Load)


- ASTM C857 - A-0.3, 300 lb/ft<sup>2</sup>; Report Ultimate
- SCTE - Light Duty, Pedestrian; 3,000 lbf

### Shipping Configuration

- Unit, 99 assemblies, = 42.25 cu. ft., 395.0 lbs.

Note: For use in non-vehicular traffic situations only. We do not recommend installation in concrete or asphalt. Weights and dimensions may vary slightly.

### Shipping Information

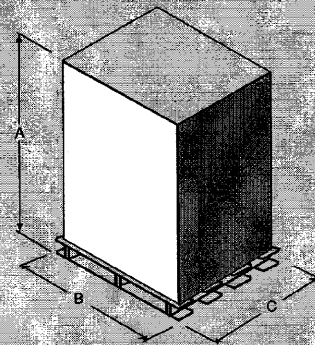

©2006 Oldcastle Precast, Inc.

[Back to Table of Contents](#)



**Pomona, California**  
Toll-Free: 800.735.5566  
Phone: 909.634.3020  
Fax: 800.827.7111

Material Property	ASTM Test Method	Typical Value <sup>1</sup>
Type, Class, Category	D 1248	III, A, 3
Density, g/cm <sup>3</sup>	D 1505	0.950 min., not to exceed 0.965
Tensile Strength, at break, psi	D 638	3,000 to 4,400
Elongation, at break, %	D 638	400
Tensile Impact, ft-lb/in <sup>2</sup>	D 1822	27
Flexural Modulus, psi	D 790	120,000 min., not to exceed 240,000
Low Temperature Brittleness, F50, at °C	D 746	<-76
Hardness, Shore D	D 2240	66
Deflection Temperature, at 66 psi, °F	D 648	150 <sup>0</sup> min., not to exceed 200 <sup>0</sup>
Electrical Dielectric Strength, V/ml	D 149	400 min., not to exceed 600
<b>Molded Product<sup>2</sup></b>		
Chemical Resistance	D 543	Very Resistant
Water Absorption	D 570	Less than 1% weight change

<sup>1</sup>The values listed for physical property measurements are nominal values only. Certain physical property measurements are subject to variations consistent with the test methods and are within a generally accepted range for such values.  
<sup>2</sup>Test reports available on request.

Dim.	Description	Value
A	Height	49"
B	Length	45"
C	Width	38"

Units: 99 per pallet  
Weight: 486 lbs. per pallet

All information contained in this brochure was current at the time of printing. Because of Oldcastle Precast's policy of ongoing research and development, the Company reserves the right to discontinue or update product information without notice.

FIBERHOOD:  
**MPGV-MN-1-1**

ENGINEER:  
**hbk**  
UTILITY INFRASTRUCTURE SOLUTIONS  
A QUANTA SERVICES COMPANY  
921 WEST VAN BUREN, SUITE 100  
CHICAGO, IL 60607  
PHONE: (312) 452-8076 FAX: (312) 452-8231  
STATE OF ILLINOIS, DEPARTMENT OF PROFESSIONAL REGULATION, LICENSE NO. 184-002308

OWNER/DEVELOPER:  
**gatewayfiber**  
275 WEST SERVICE RD  
SUITE O  
WRIGHT CITY, MO 63390

TITLE:  
**PROPOSED FIBER - OPTIC  
INSTALLATION  
80TH PL N & RANCHVIEW LN N  
MAPLE GROVE, MN**

REVISIONS			
REV	DATE	DESCRIPTION	BY
00	3/28/24	FOR REVIEW	WZS
01	5/14/24	FOR REVIEW	WZS
02	05/29/24	FOR REVIEW	TNR
03			
04			
05			
06			
07			
08			
09			
10			
11			

DRAWN BY:	CHECKED BY:	APPROVED BY:
WZS	AJR	NFJ

PROJECT NUMBER: 24-0177  
DATE DRAWN: 3/28/24

SHEET:  
**C5**