

Norsq Townhouse
Development - Lawndale Ln
N/Garland Ln N, Maple Grove

3ph. extension & TR for
clubhouse building.

WO# 111940058

Sketch 1/1


Access: Truck

Feeder: ECK341

P1 & 2: Splice into existing 3 ph. 1/0 AL,
34.5kV, cable. Unsure whether this will be
under hard or soft surface. Restore as needed.

S1 & 2: Bore two new spans of 1/0 AL 3ph.
cable to Clubhouse transformer pad site. ~250'
each span.

P3: Install new 3 phase 75kVa, 120/208 volt
transformer & terminate service.
POI:

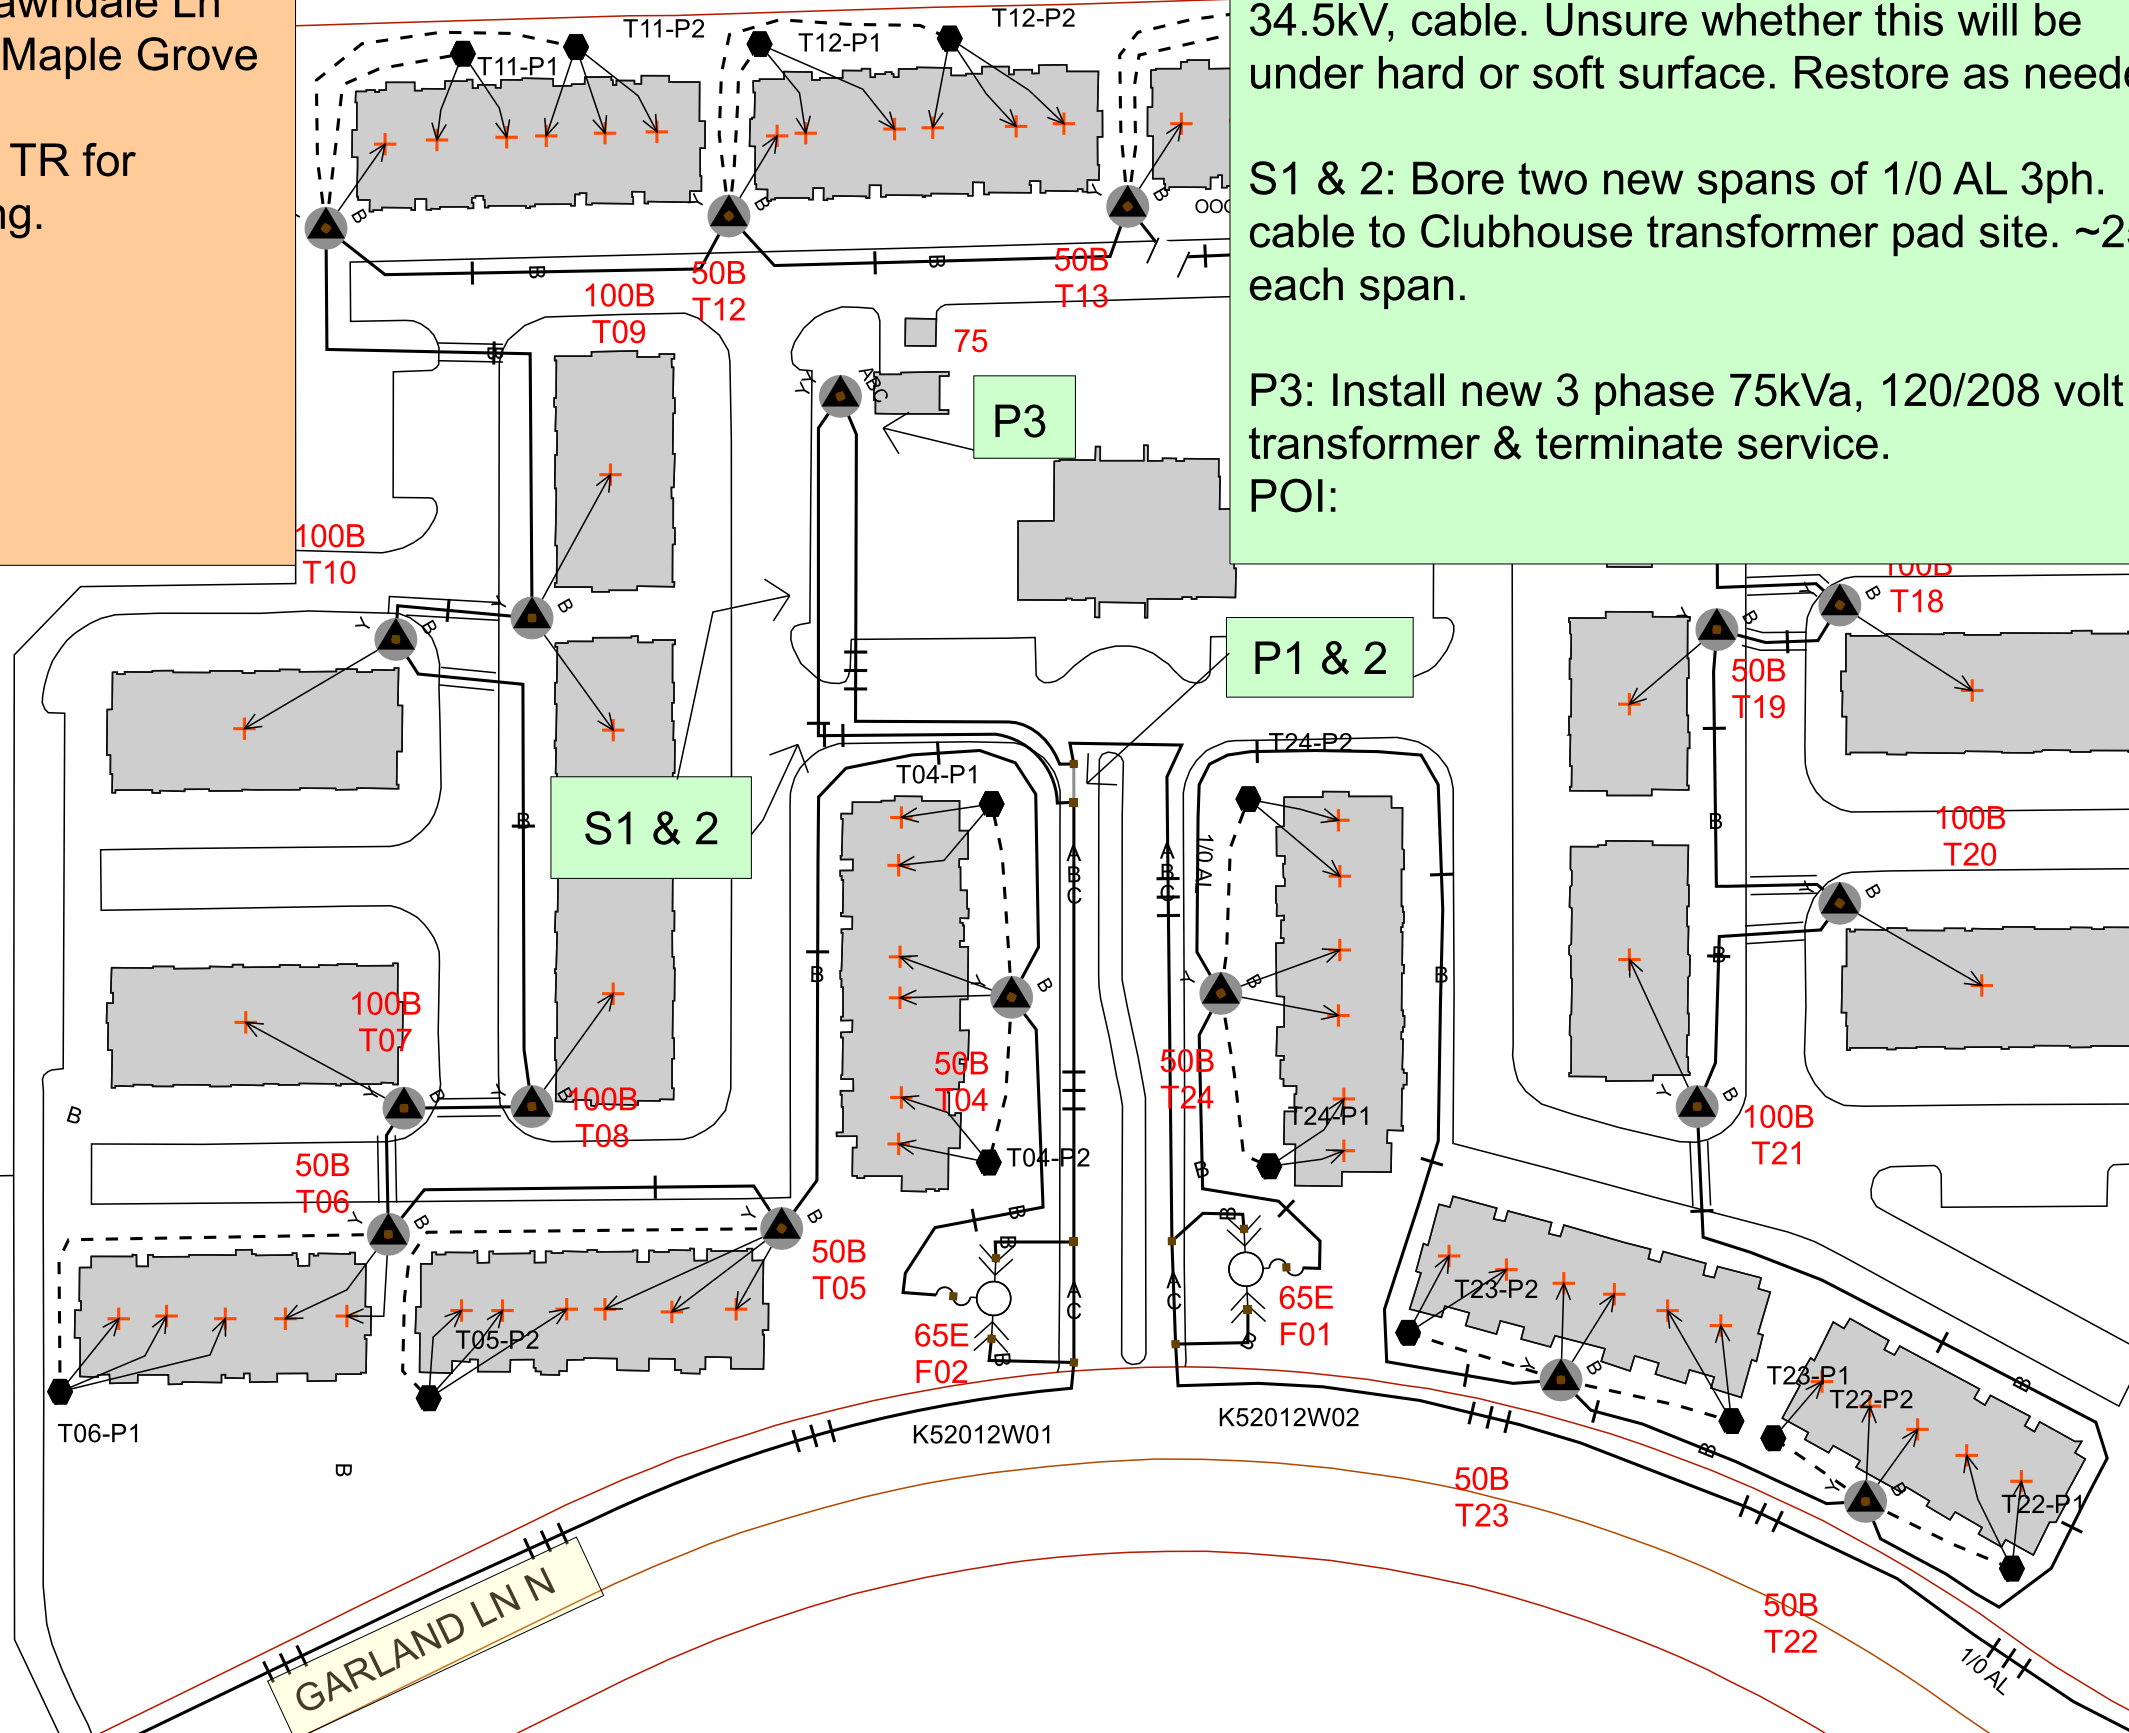

Adam Barthel
C: 612-368-6427

Work Order Information	
Service Request #	: 000014333455
Design Number	: 000001166098
Designer/Planner ID	: KZCR99
Designer/Planner Name	:
Designer/Planner Ph #	: (000) 000-0000
Manager Approval	:

Joint Utility	
E:	G:
T:	C:

Design Location	
Division	: Minneapolis
County	: Hennepin
City	: Minneapolis
Address	:
T: 119N	R: 22W S: 8
Map # : K52002	Permit :

Electric	
Feeder:	Voltage:
Phase:	Bkup Dev ID:

Gas	
System :	Pressure :
Size :	Material :
Dead End :	

Work Order # :
Date: 05/15/2024
Sketch: # Of # Sketch Data
Scale: 1" equals 83'



CONSTRUCTION USE ONLY
 NO CHANGES (BUILT AS DESIGNED)
 CHANGES MADE AS INDICATED
 (ALL URD MUST HAVE ACTUAL MEASUREMENTS FROM THE FIELD SITE)

RFO _____
 FOREMAN _____ DATE _____
 TEAM LEADER _____

DISCLAIMER: THERE ARE NO REPRESENTATIONS OR WARRANTIES (EXPRESS OR IMPLIED) ABOUT THE ACCURACY OF THIS PRINT. THIS PRINT IS PROVIDED WITH NO CLAIM AS TO PRINT COMPLETENESS, TIMELINESS, ACCURACY OF CONTENT OR USEFULNESS. STATE LAW REQUIRES ANYONE DIGGING, GRADING OR EXCAVATING TO OBTAIN A PRIOR FIELD LOCATE OF ALL UTILITIES; THIS PRINT DOES NOT DISCHARGE THIS REQUIREMENT OR ANY OTHER REQUIREMENT. THE COMPANY AND ITS AFFILIATES ASSUME NO LEGAL RESPONSIBILITY OR LIABILITY FOR THE RECIPIENT'S USE (OR ANY OTHER PARTIES' USE) OF THE PRINT, INCLUDING THE RECIPIENTS INTENDED PURPOSE IN USING THE PRINT. NO COMPANY EMPLOYEE OR OTHER PARTY HAS BEEN AUTHORIZED TO PROVIDE THIS PRINT FOR PLANNING OR ESTIMATING PURPOSES; RELY ON THIS PRINT AT YOUR OWN RISK. BY ACCEPTING THIS PRINT, THE RECIPIENT & ANY OTHER PARTY RECEIVING A COPY OF THE PRINT ACKNOWLEDGES AND AGREES TO THIS DISCLAIMER. For All Field Locates Call 811