


Seeds to Seedlings
6249 Hemlock Ln N,
Maple Grove, MN 55369
JB0001895430
Node: MNMPGR064/MNMGD04M00
Legacy: D-B12-3A

Green Lin = New Underground Placement	
Yellow Line = Existing Conduit	
Blue Line = Aerial Placement	
New Fiber Vault	
Existing Fiber Vault	
New Pedestal	
Existing Pedestal	

USI-PC (West)
 Ryan Otto
 651-279-4275
 Rotto@usi-universal.com

1354	
PWR:T	
MPGR064CA001	
MPGR064AP001	
AUGAT/T2-49DB	
20.0	21.6
49.0	45.4 36.5
FORWARD PAD/EQ	
FP07.0	FQ01.01
RETURN PAD/EQ	
RP11.0	RQ4.1
INTERSTAGE PAD/EQ	
JMP	1
17.0/17.0	22.9/19.8
88.8V	A

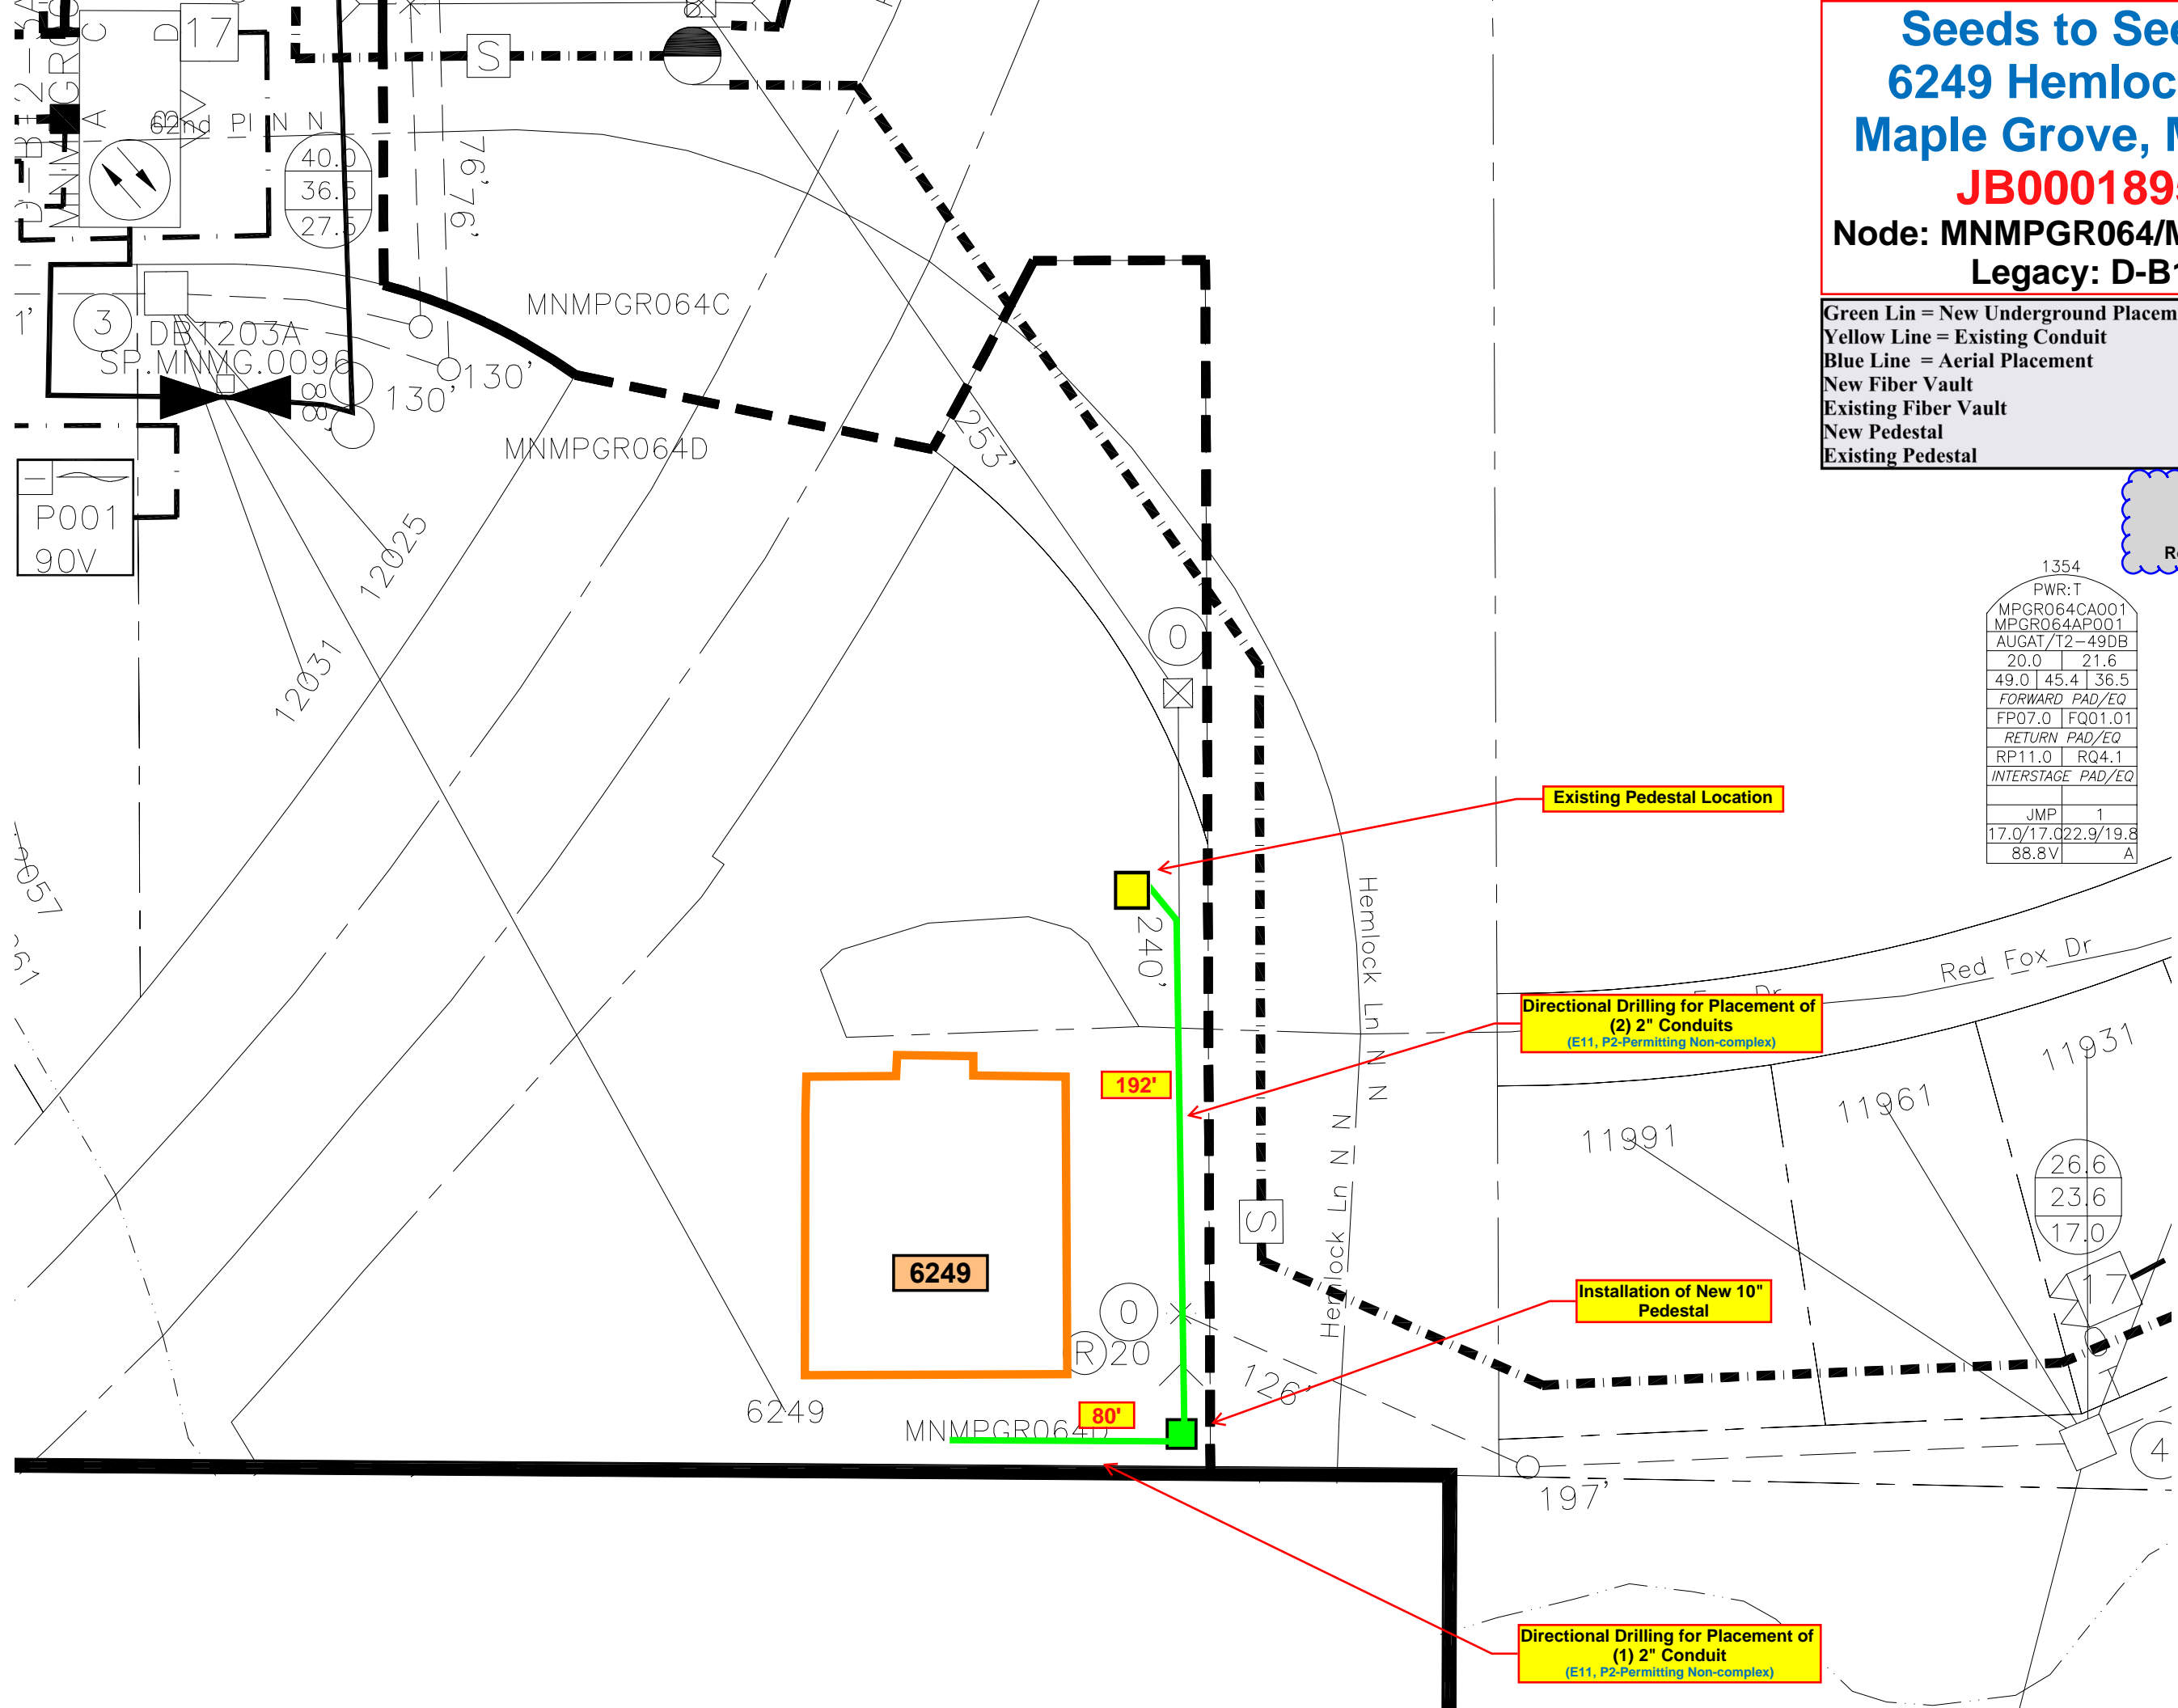

Existing Pedestal Location

Directional Drilling for Placement of (2) 2" Conduits (E11, P2-Permitting Non-complex)

Installation of New 10" Pedestal

Directional Drilling for Placement of (1) 2" Conduit (E11, P2-Permitting Non-complex)

6249

MNMPGR064D

Hemlock Ln N N N

Red Fox Dr

11991

11961

11931

192'

80'

240'

12031
12025

MNMPGR064C

MNMPGR064D

3 DBT203A
SP. MNMG.0096

P001
90V

R20

4

76'76"
40.0
36.5
27.5

17

PI N N

130' 130'

253'

197'

12057
131