


P.072370 - PERMIT DRAWING SITE LOCATION

CONTACT INFORMATION
LUMEN:
 NAME - SUE BLUE
 PHONE: 651-378-2650
 MOBILE:
 EMAIL: susan.blue@lumen.com
 TITLE - NETWORK IMPLEMENTATION ENGINEER II

WIRECENTER: MPGVMNXA
FSAI CLLI: MPGVMNJ0006
ADDRESS: 15490 101ST AVE N,
MAPLE GROVE CITY,
MN 55369

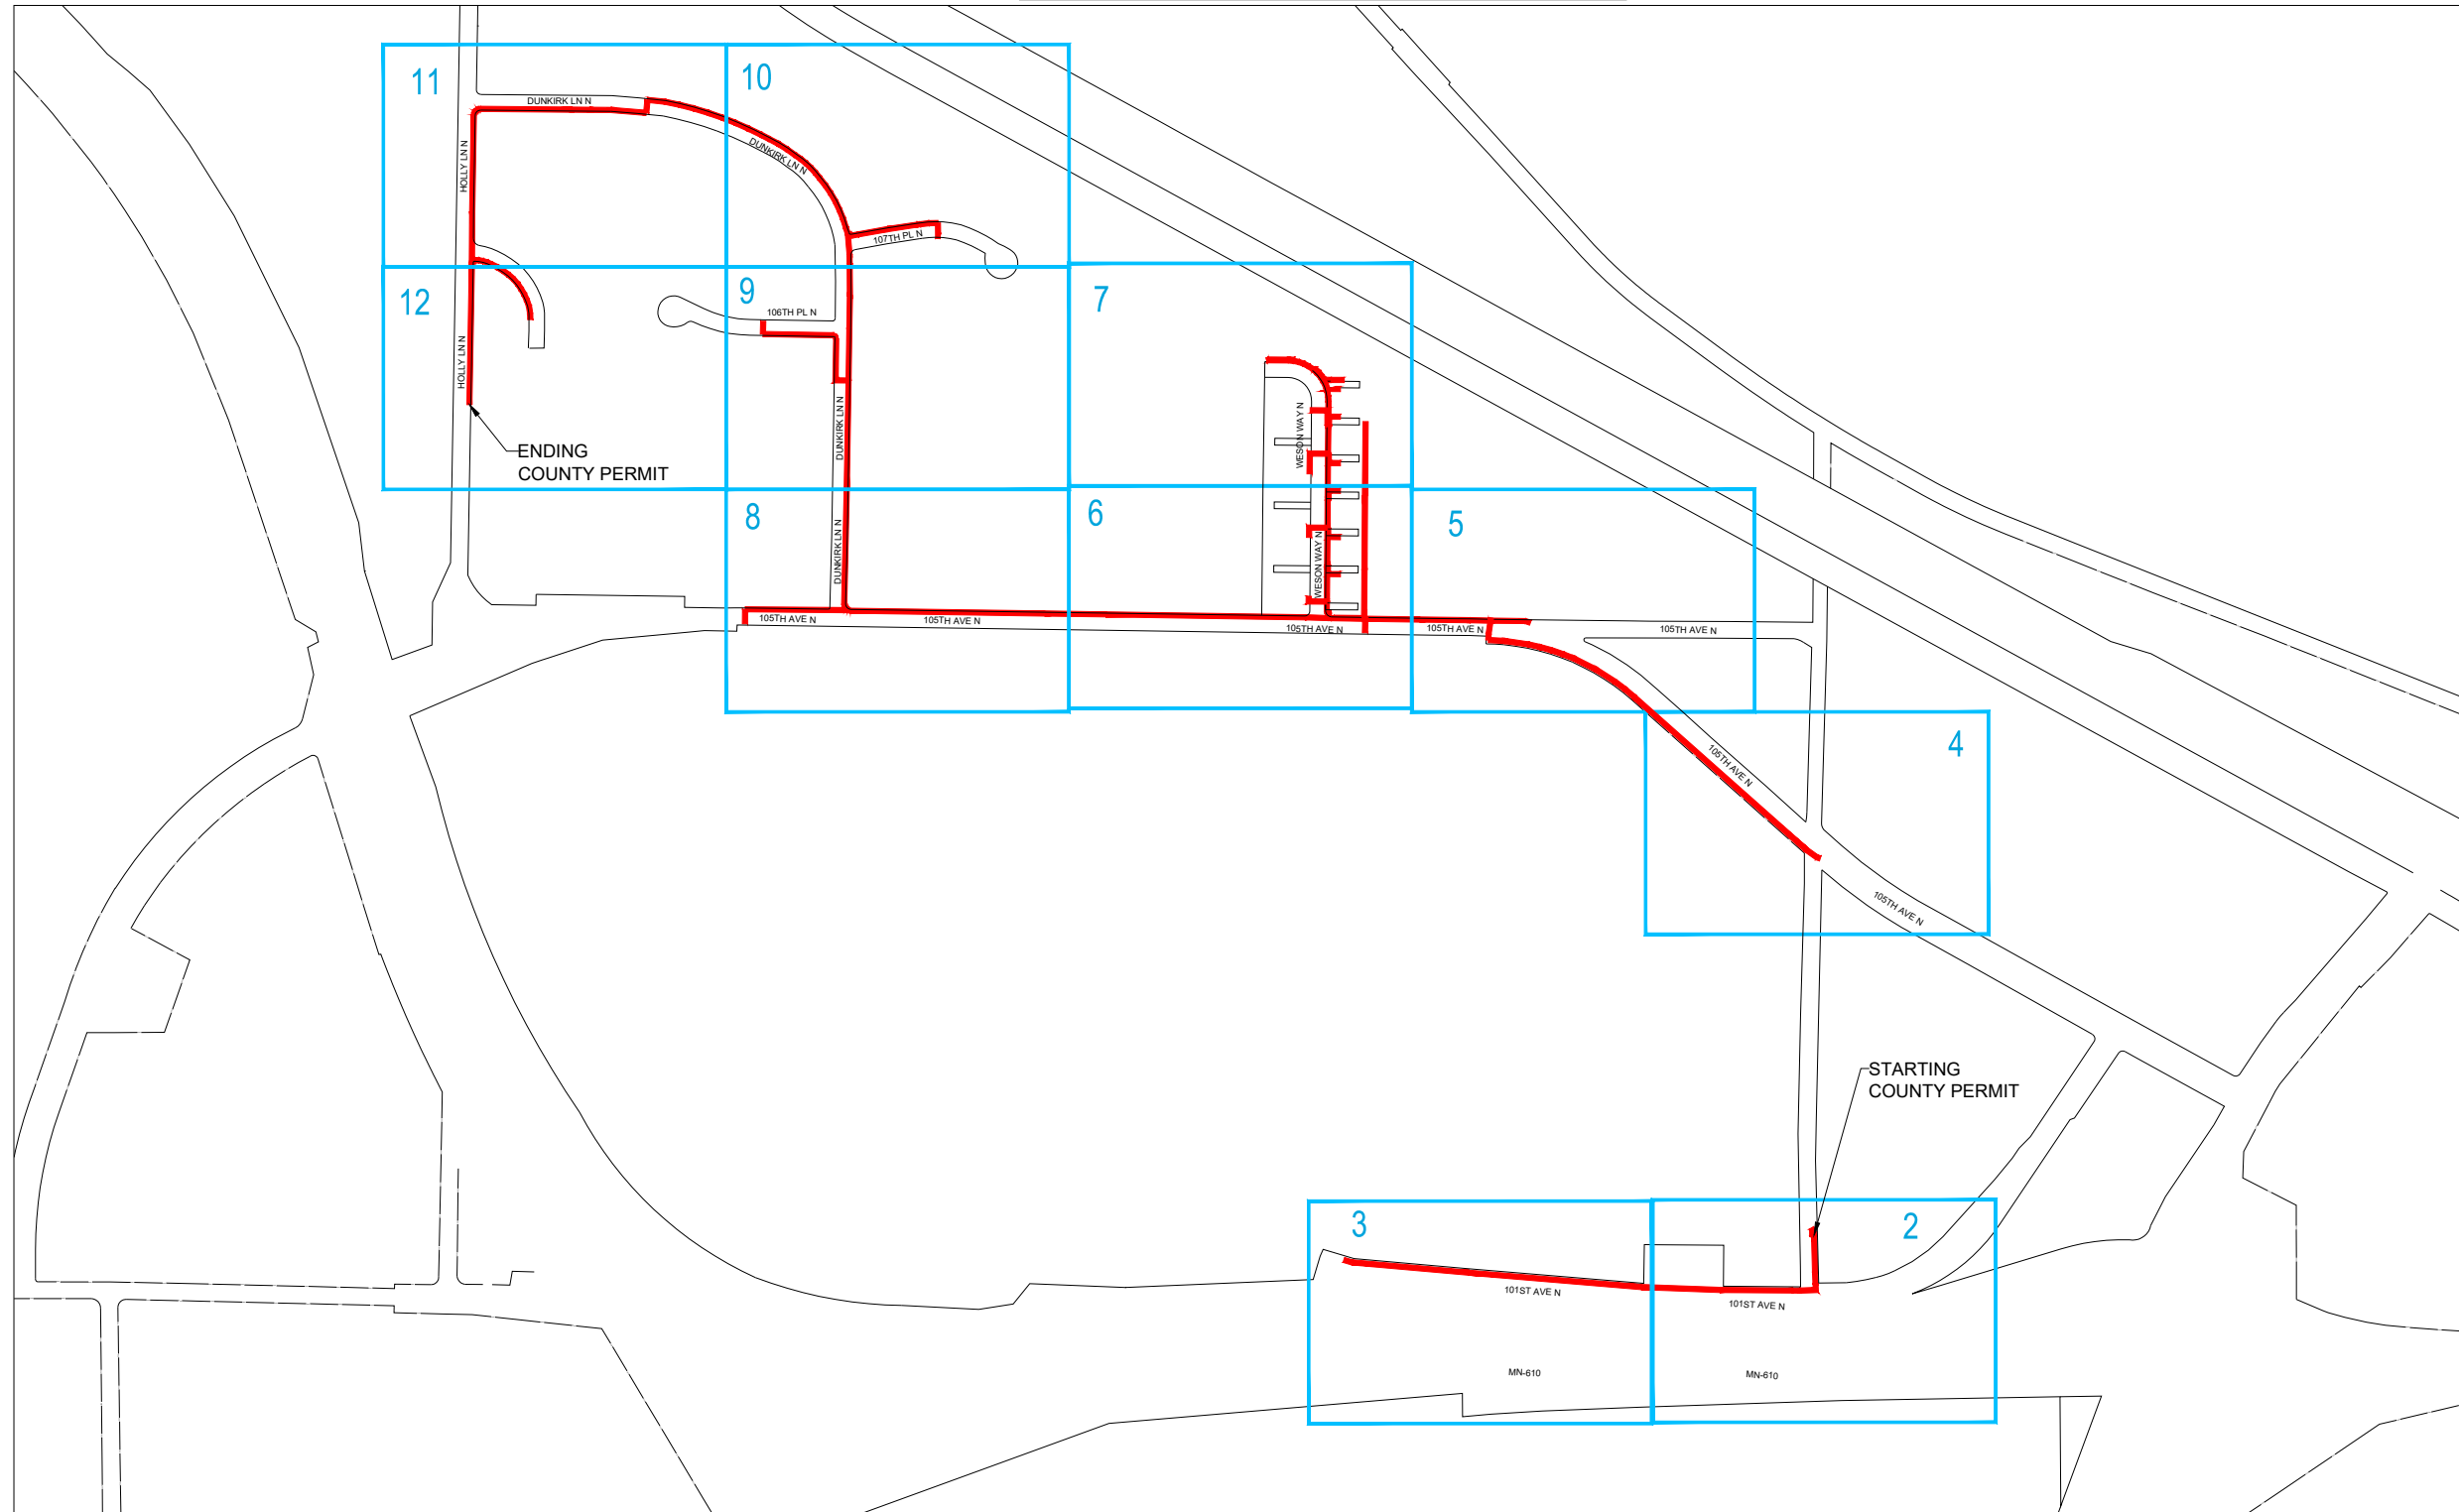

SITE INDEX

UG FOOTAGE DETAILS	
DESCRIPTION	FOOTAGE
BORE IN 1.25" SDR 11 HDPE	15285'
PLOWING IN 1.25" SDR 11 HDPE	0'
BORE IN 2.5" SDR 11 HDPE	0'
BORE IN 4" SDR 11 HDPE	0'

STRUCTURE DETAILS	
STRUCTURE TYPE	QUANTITY
10"x10" FLOWER POT	13
10" PEDESTAL	18
12"x12" HH	4
13"x24"x18" HH	6
17"x30"x24" HH	2
30"x48"x36" HH	1

CITY OF MAPLE GROVE

PREPARED BY:



PREPARED FOR:



CONSTRUCTION NOTES

1. LOCATE ALL UTILITIES PRIOR TO DIGGING. ALL UTILITIES SHOWN BELOW ARE APPROXIMATE LOCATION ONLY.
2. POT HOLE ALL UTILITY CROSSINGS.
3. RESTORE ALL SURFACE TO ORIGINAL OR BETTER CONDITION.
4. POT HOLE ALL SERVICES IN THE WORK AREAS.

PROJECT INFORMATION:

15490 101ST AVE N,
 MAPLE GROVE,
 MN 55369, USA
 JOB NUMBER: P.072370
 DA NUMBER: P-386923
 WIRE CENTER: MPGVMNXA



PROJECT NAME:

P.072370

REVISION - 0












SHEET NUMBER


SCALE: NTS

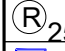COVER

DATE: 08-01-2024

LEGEND

 -  FDH CABINET
-  Pole
-  Riser
-  Existing Manhole
-  Existing Handhole
-  New Manhole
-  New Handhole
-  Flowerpot
-  Existing U/G Path
-  Directional Bore
-  DA Boundary

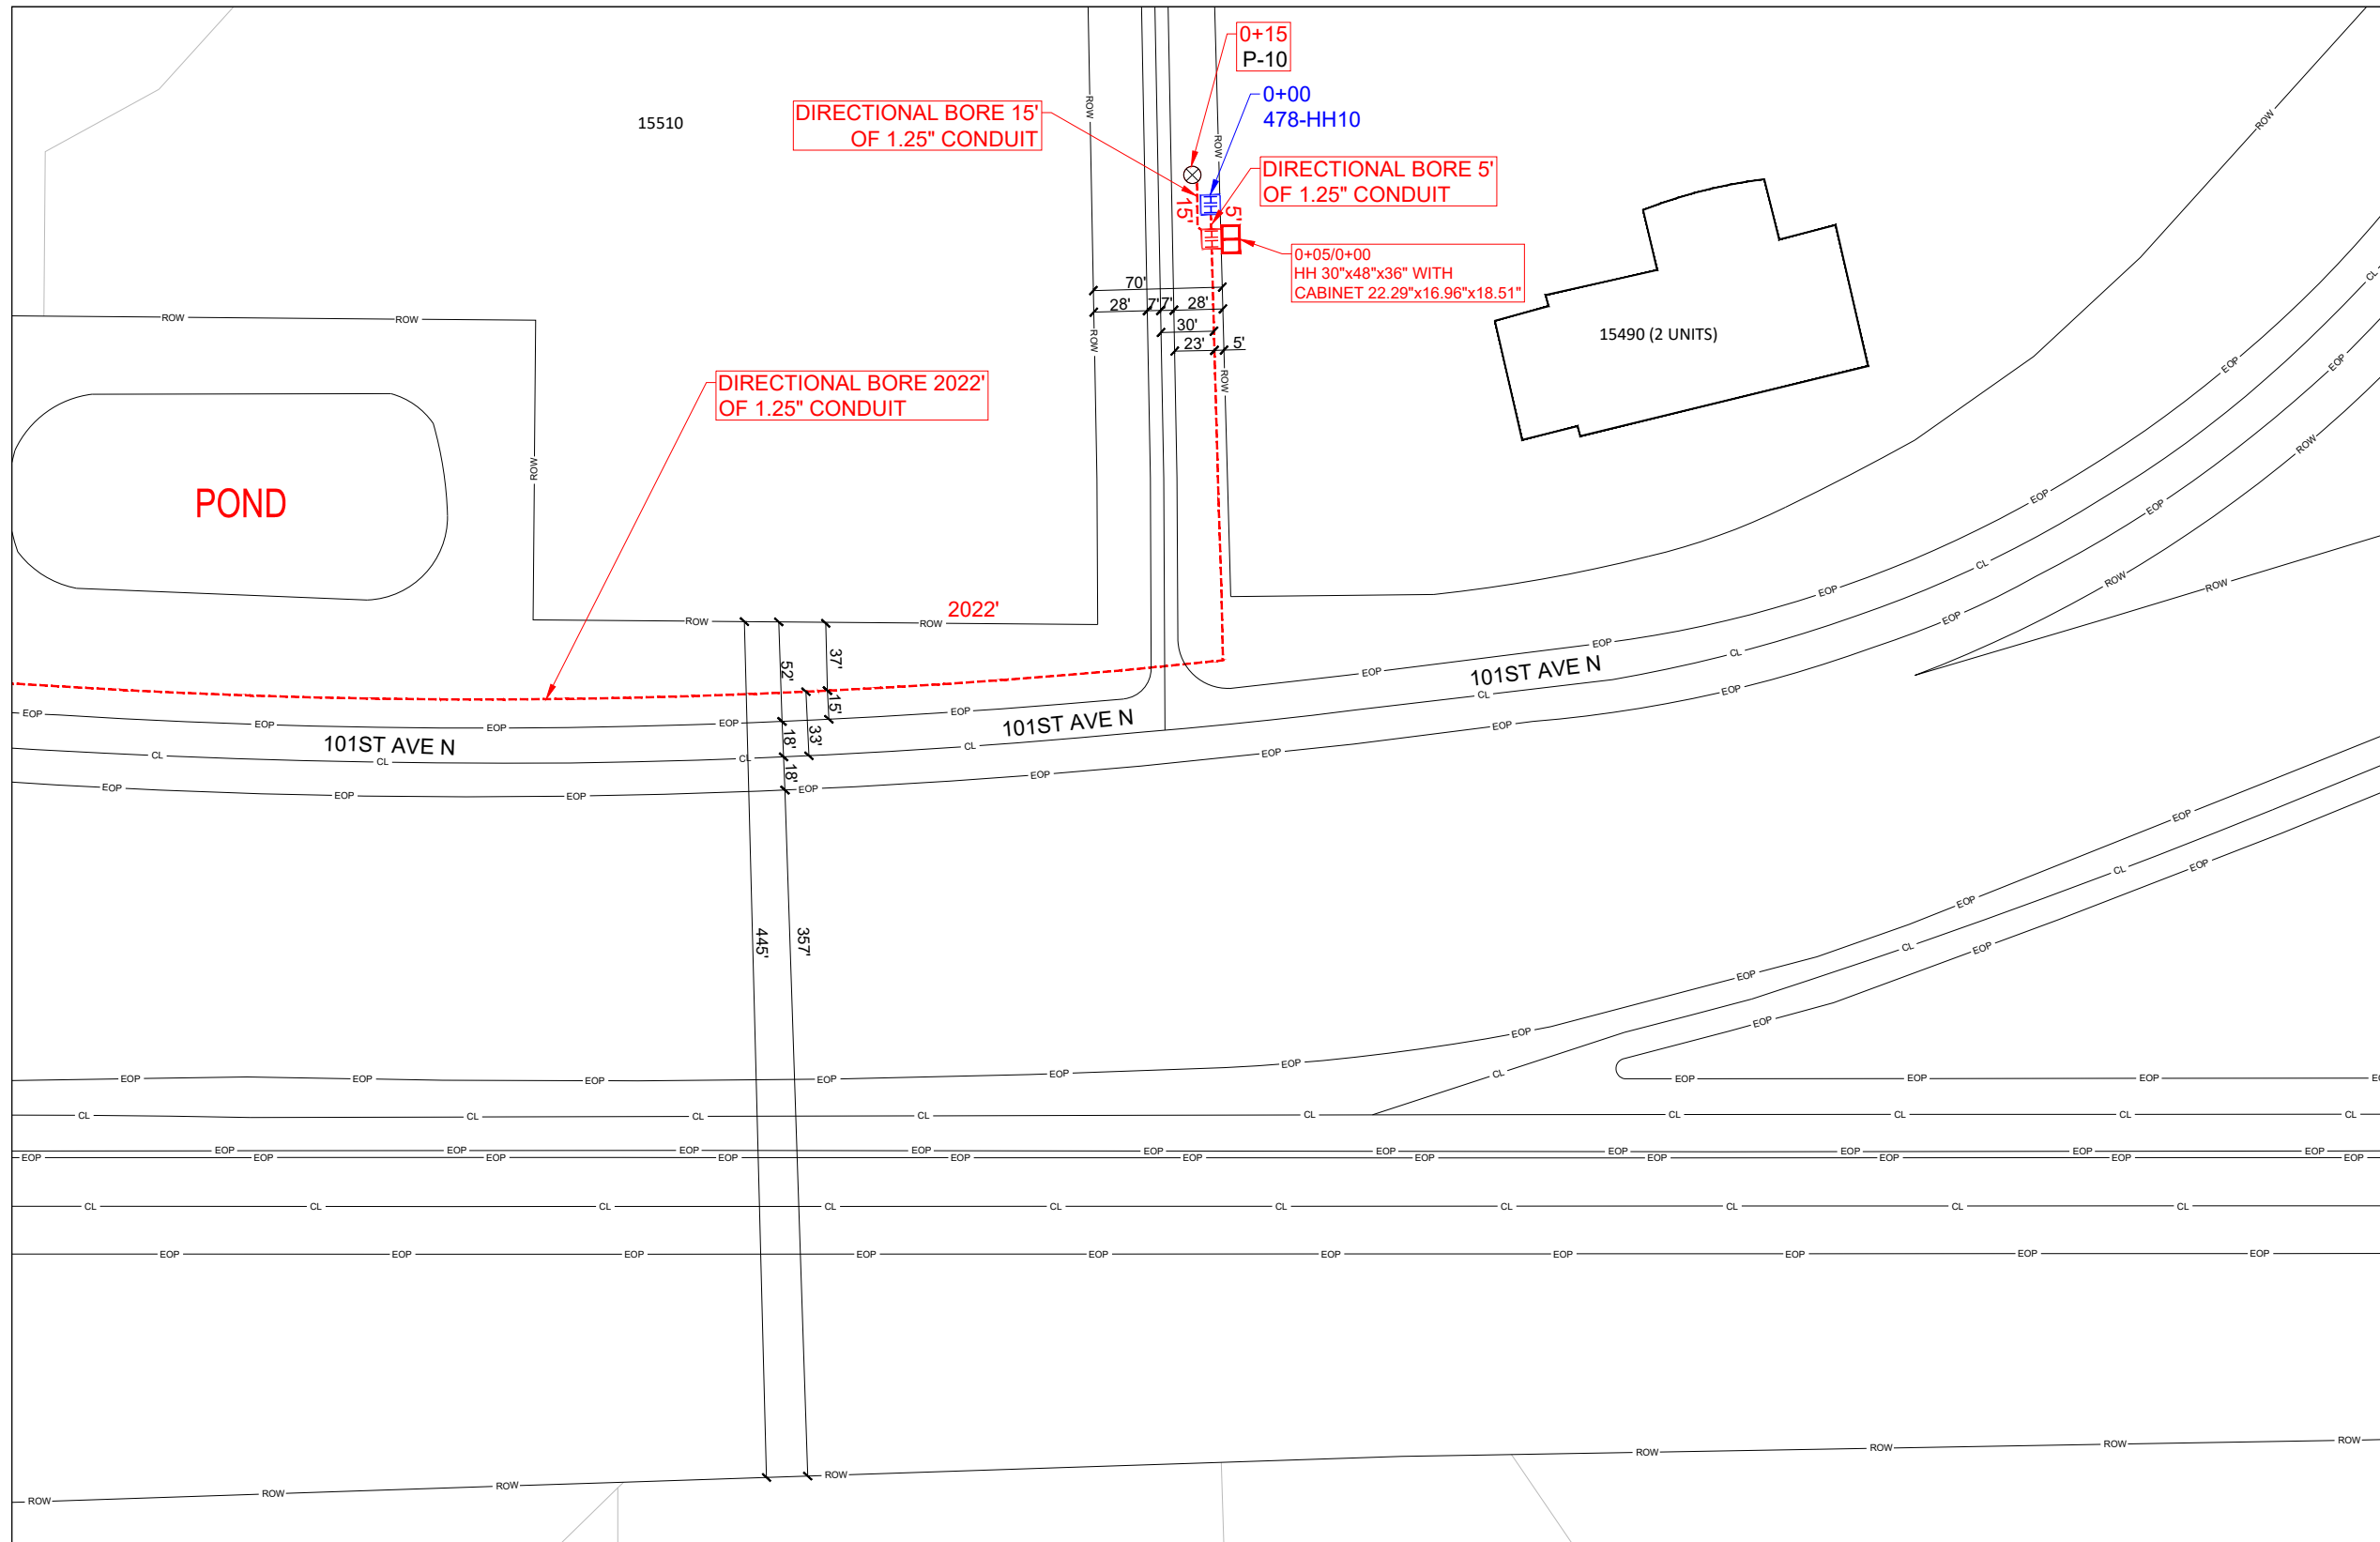

SEE SHEET 3

PREPARED BY:



PREPARED FOR:




CONSTRUCTION NOTES

1. LOCATE ALL UTILITIES PRIOR TO DIGGING. ALL UTILITIES SHOWN BELOW ARE APPROXIMATE LOCATION ONLY.
2. POT HOLE ALL UTILITY CROSSINGS.
3. RESTORE ALL SURFACE TO ORIGINAL OR BETTER CONDITION.
4. POT HOLE ALL SERVICES IN THE WORK AREAS.

PROJECT INFORMATION:

15490 101ST AVE N,
 MAPLE GROVE,
 MN 55369, USA
 JOB NUMBER: P.072370
 DA NUMBER: P-386923
 WIRE CENTER: MPGVMNXA

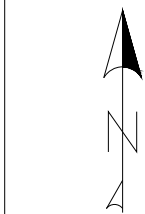

PROJECT NAME:

P.072370

REVISION - 0












SHEET NUMBER


SCALE: 1:50

2 OF 12

DATE: 08-01-2024

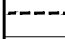LEGEND

-  FDH CABINET
-  Pole
-  Riser
-  Existing Manhole
-  Existing Handhole
-  New Manhole
-  New Handhole
-  Flowerpot
-  Existing U/G Path
-  Directional Bore
-  DA Boundary

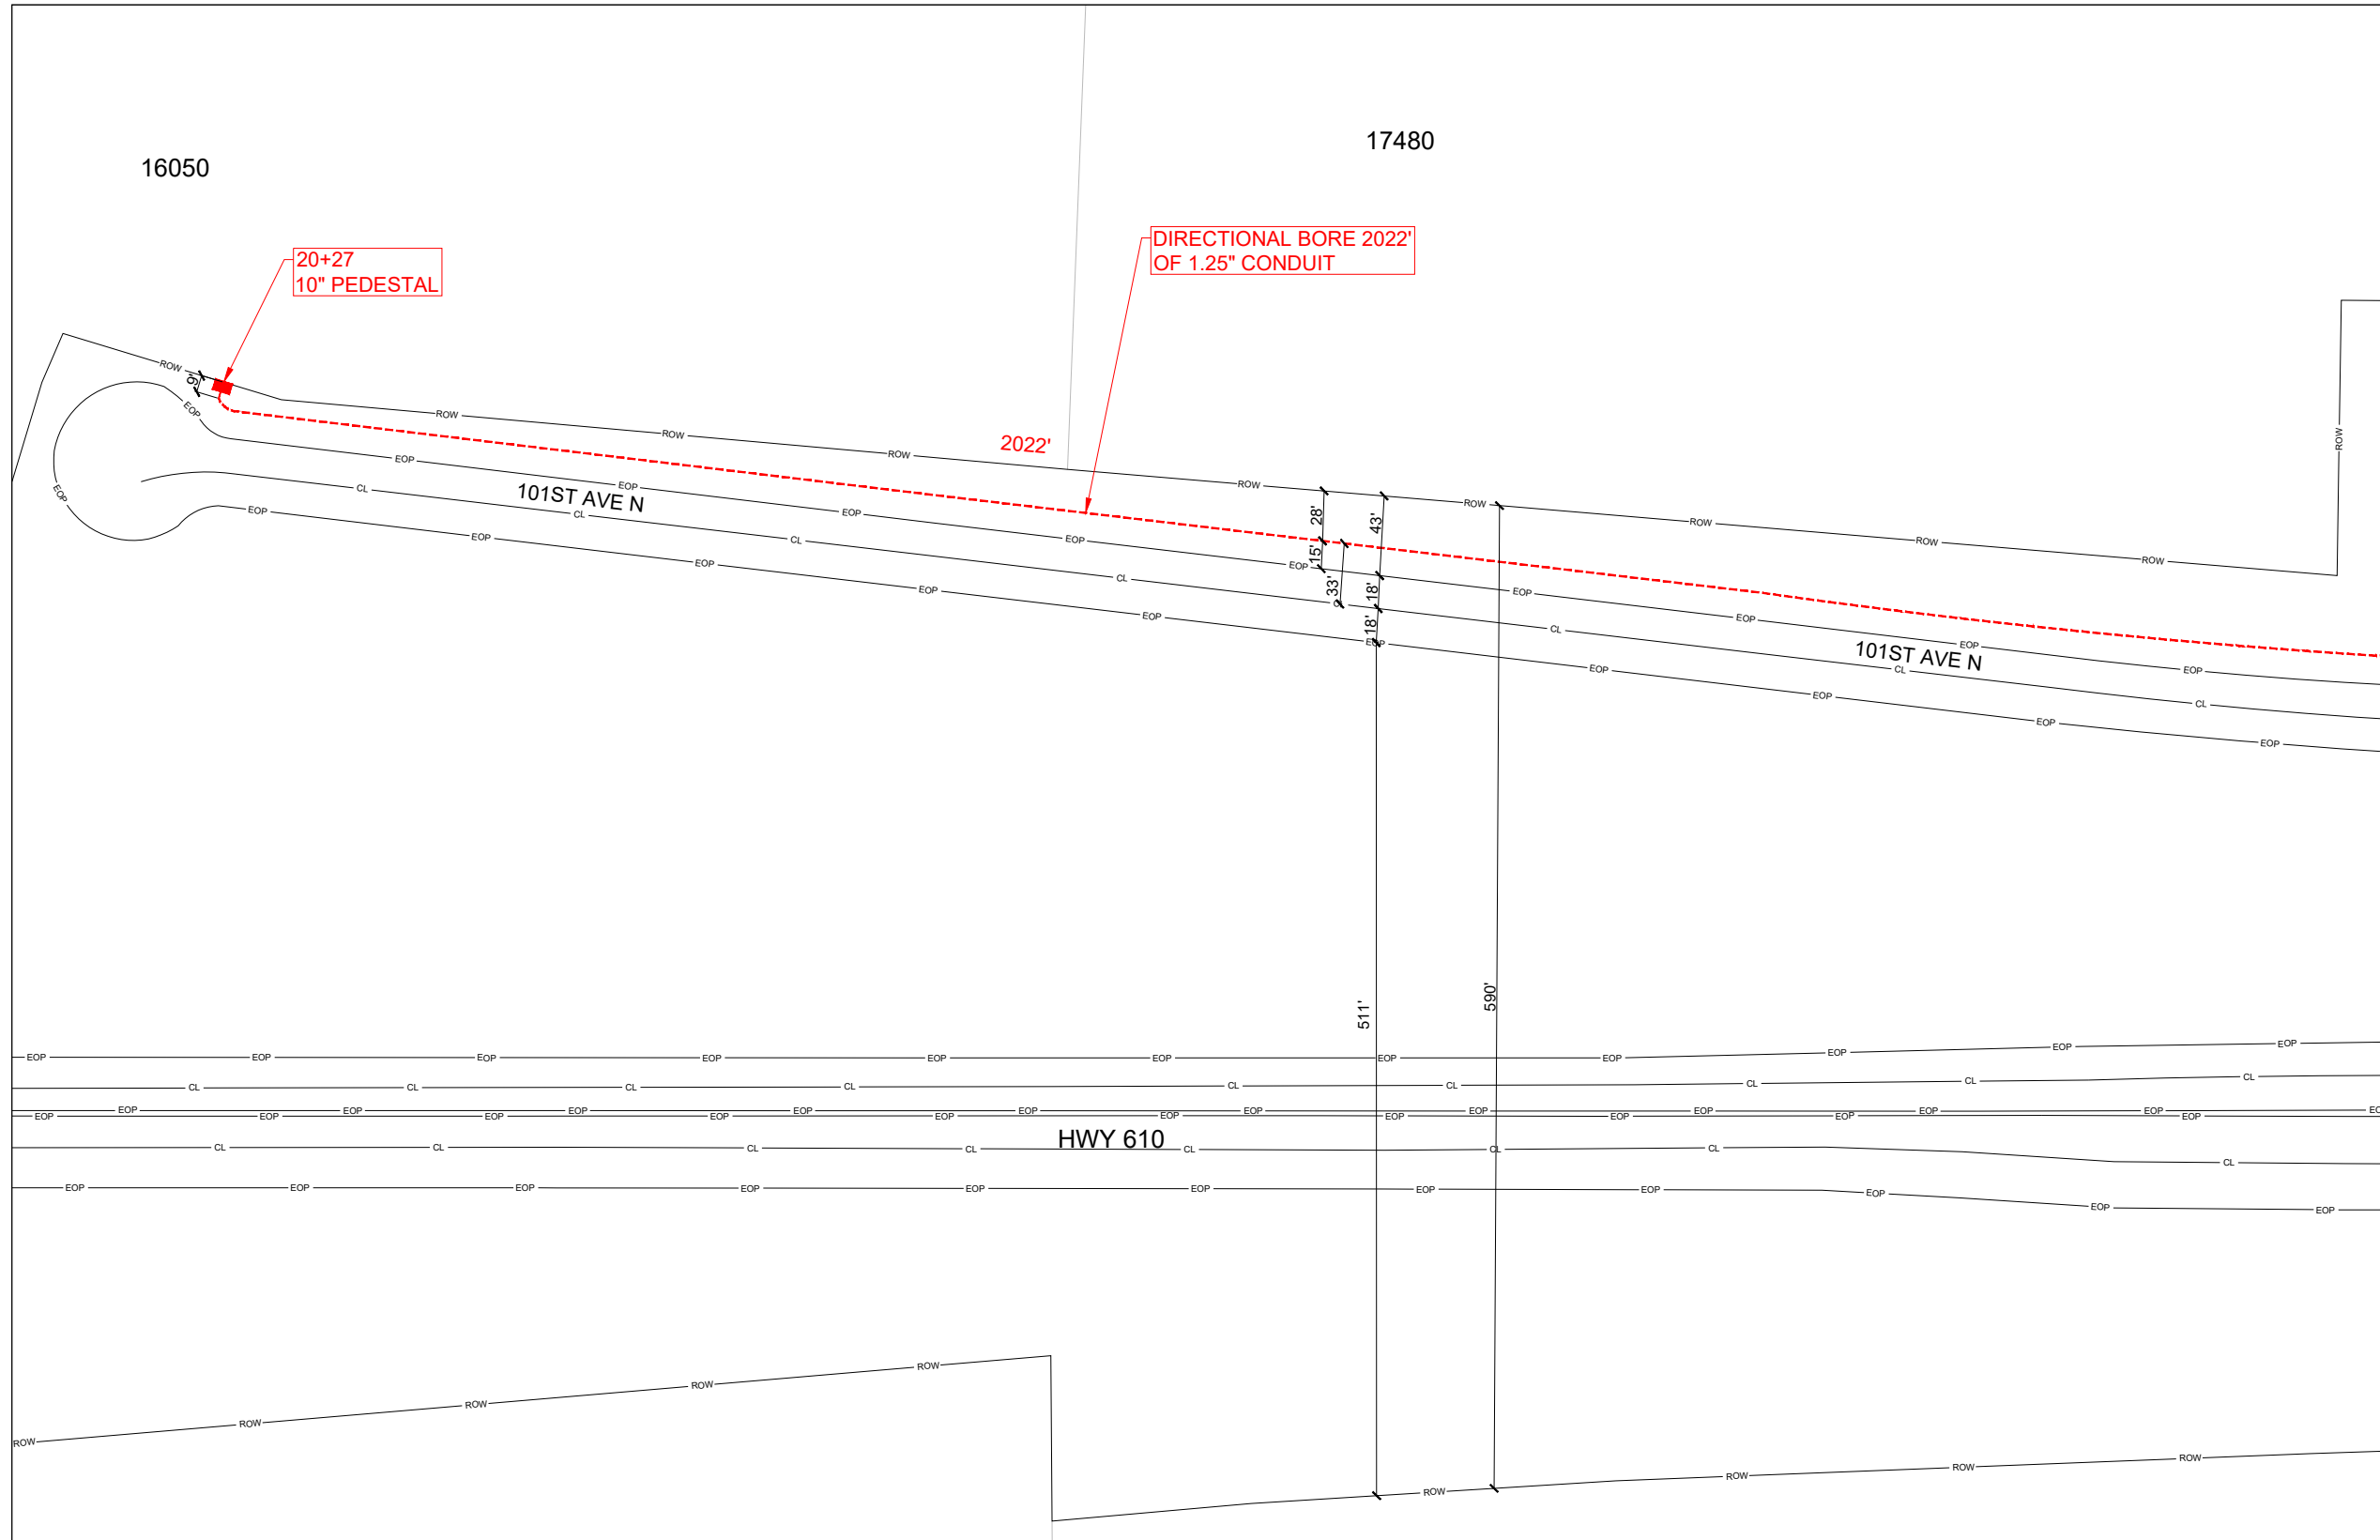

SEE SHEET 2

PREPARED BY:



PREPARED FOR:



CONSTRUCTION NOTES


1. LOCATE ALL UTILITIES PRIOR TO DIGGING. ALL UTILITIES SHOWN BELOW ARE APPROXIMATE LOCATION ONLY.
2. POT HOLE ALL UTILITY CROSSINGS.
3. RESTORE ALL SURFACE TO ORIGINAL OR BETTER CONDITION.
4. POT HOLE ALL SERVICES IN THE WORK AREAS.

PROJECT INFORMATION:

15490 101ST AVE N,
 MAPLE GROVE,
 MN 55369, USA
 JOB NUMBER: P.072370
 DA NUMBER: P-386923
 WIRE CENTER: MPGVMNXA



Know what's below.
 Call before you dig.

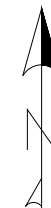

PROJECT NAME:

P.072370

REVISION - 0


SHEET NUMBER

SCALE: 1:50

3 OF 12

DATE: 08-01-2024



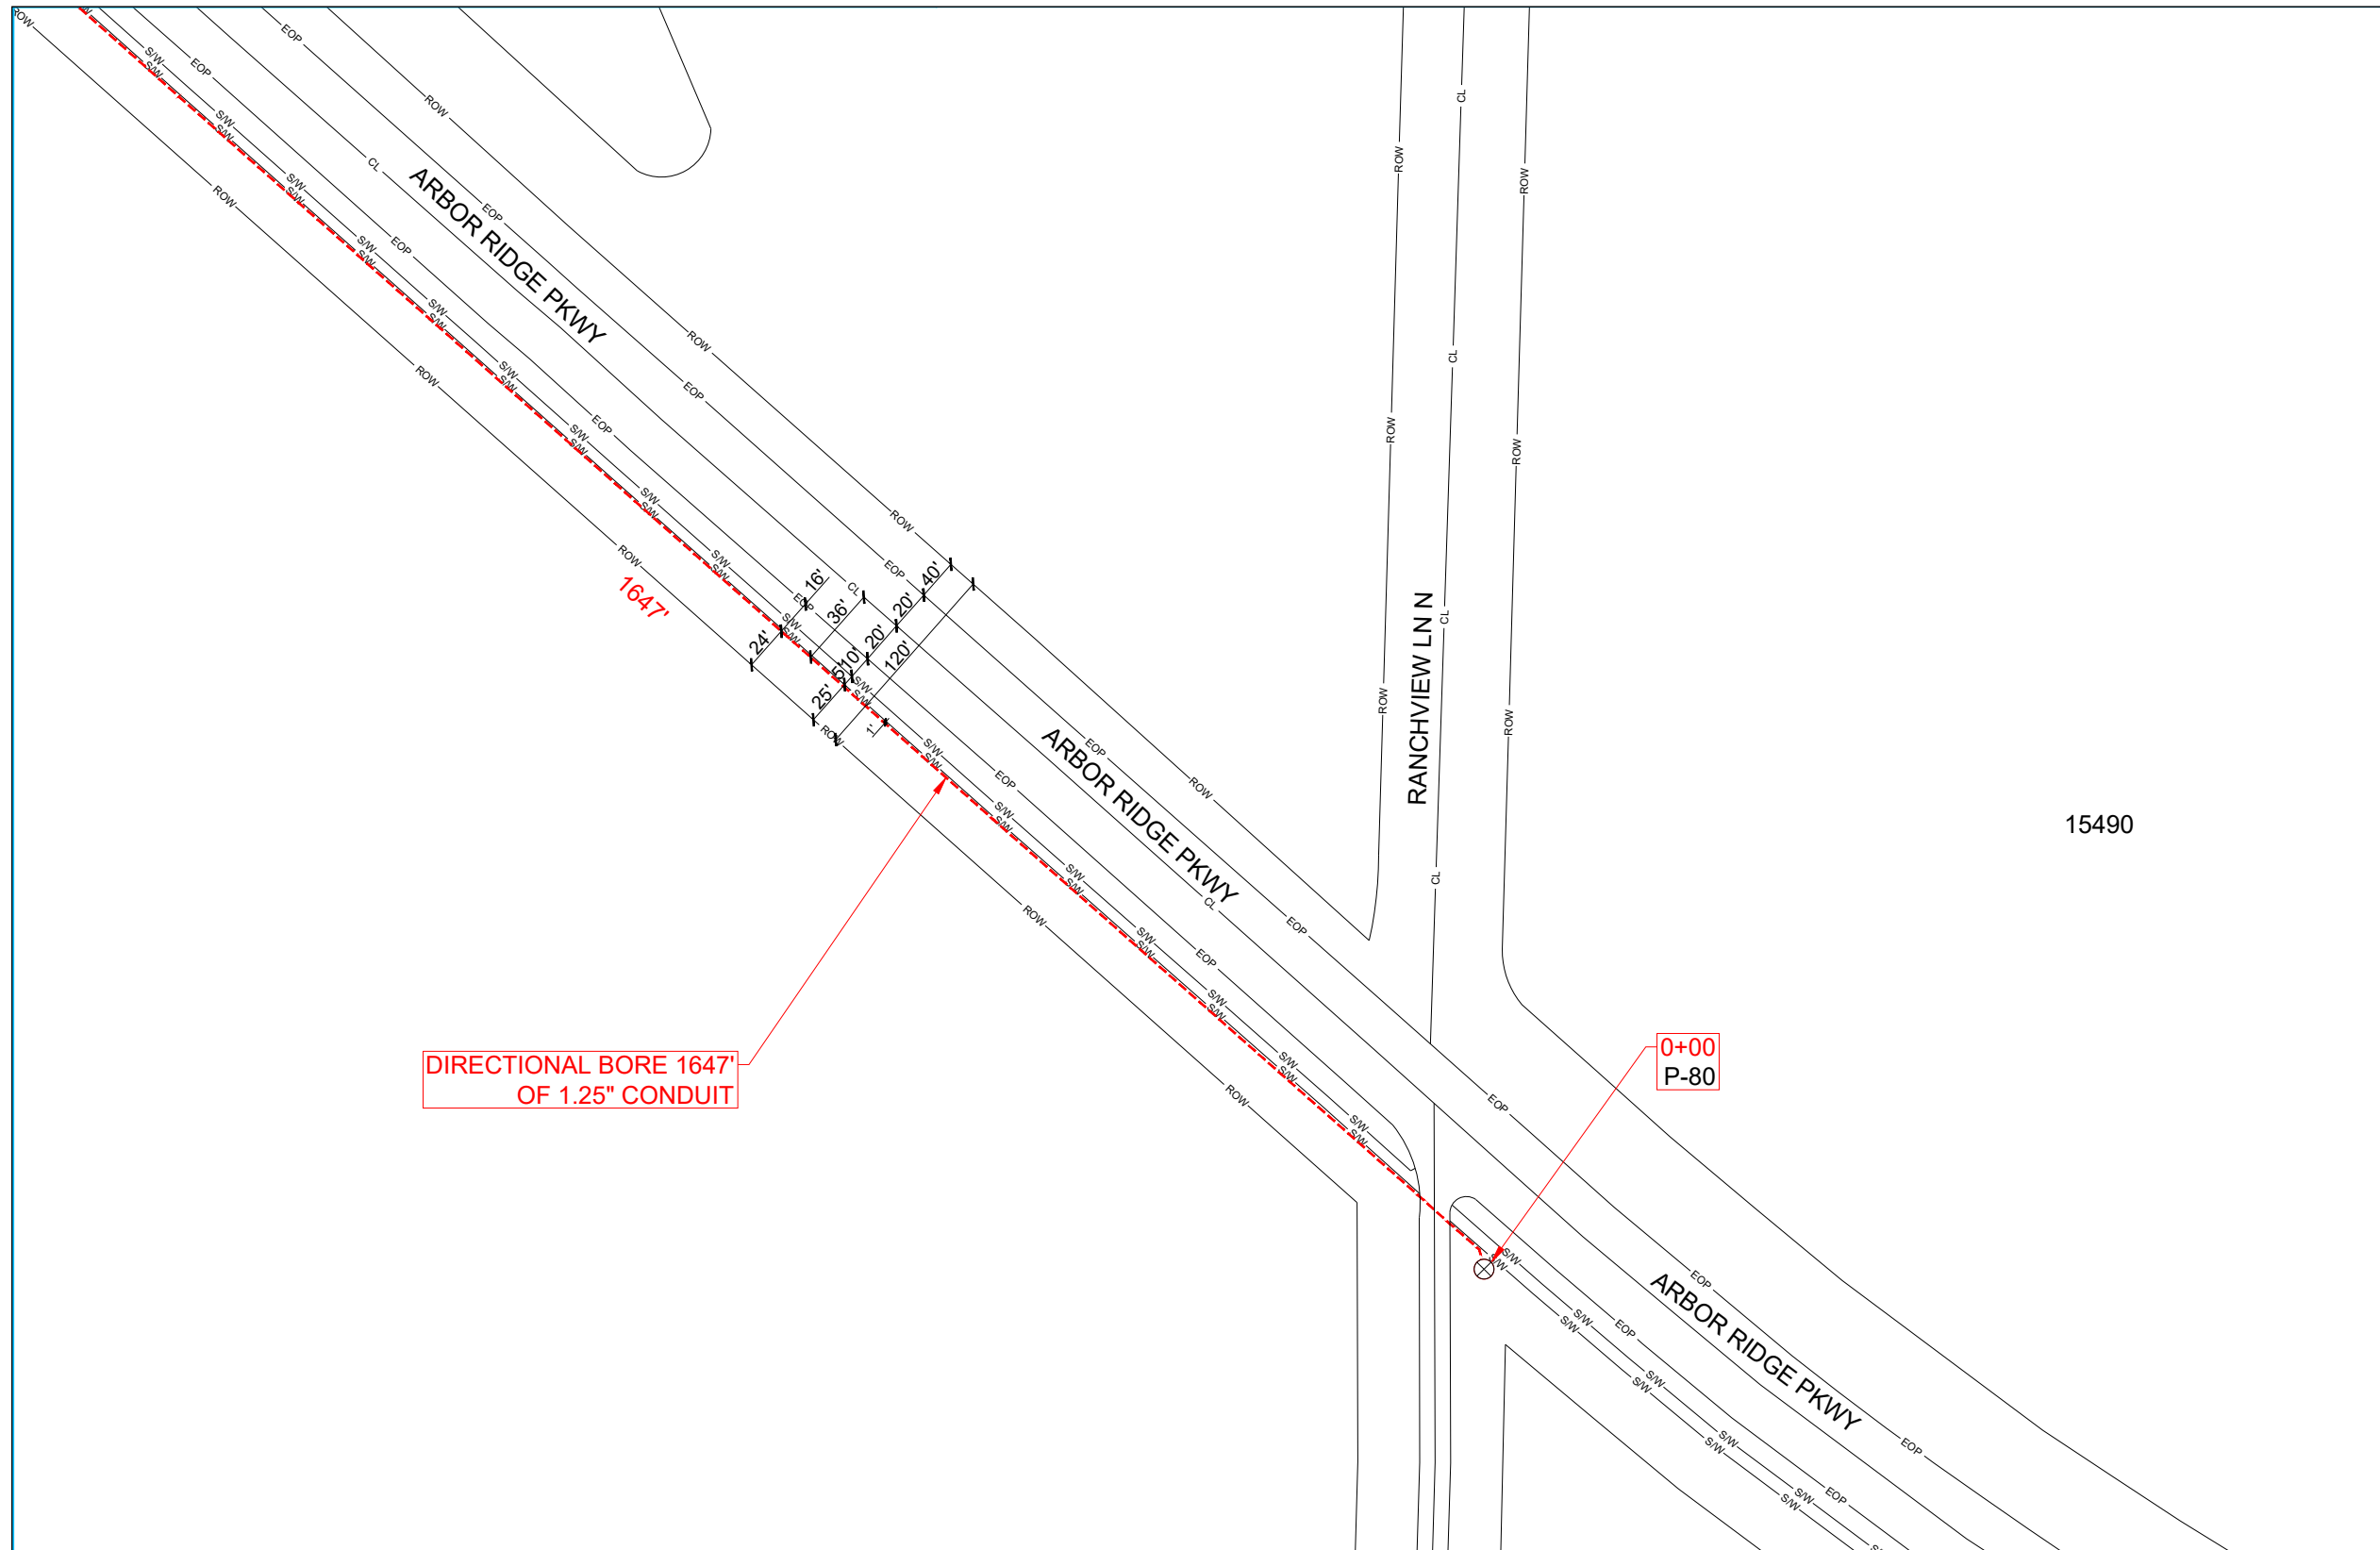








SEE SHEET 5



DIRECTIONAL BORE 1647'
OF 1.25" CONDUIT

0+00
P-80

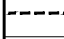LEGEND

-  FDH CABINET
-  Pole
-  Riser
-  Existing Manhole
-  Existing Handhole
-  New Manhole
-  New Handhole
-  Flowerpot
-  Existing U/G Path
-  Directional Bore
-  DA Boundary

PREPARED BY:



PREPARED FOR:




CONSTRUCTION NOTES

1. LOCATE ALL UTILITIES PRIOR TO DIGGING. ALL UTILITIES SHOWN BELOW ARE APPROXIMATE LOCATION ONLY.
2. POT HOLE ALL UTILITY CROSSINGS.
3. RESTORE ALL SURFACE TO ORIGINAL OR BETTER CONDITION.
4. POT HOLE ALL SERVICES IN THE WORK AREAS.

PROJECT INFORMATION:

15490 101ST AVE N,
MAPLE GROVE,
MN 55369, USA
JOB NUMBER: P.072370
DA NUMBER: P-386923
WIRE CENTER: MPGVMNXA

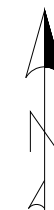

PROJECT NAME:

P.072370

REVISION - 0












SHEET NUMBER


SCALE: 1:50

4 OF 12

DATE: 08-01-2024

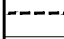LEGEND

-  FDH CABINET
-  Pole
-  Riser
-  Existing Manhole
-  Existing Handhole
-  New Manhole
-  New Handhole
-  Flowerpot
-  Existing U/G Path
-  Directional Bore
-  DA Boundary

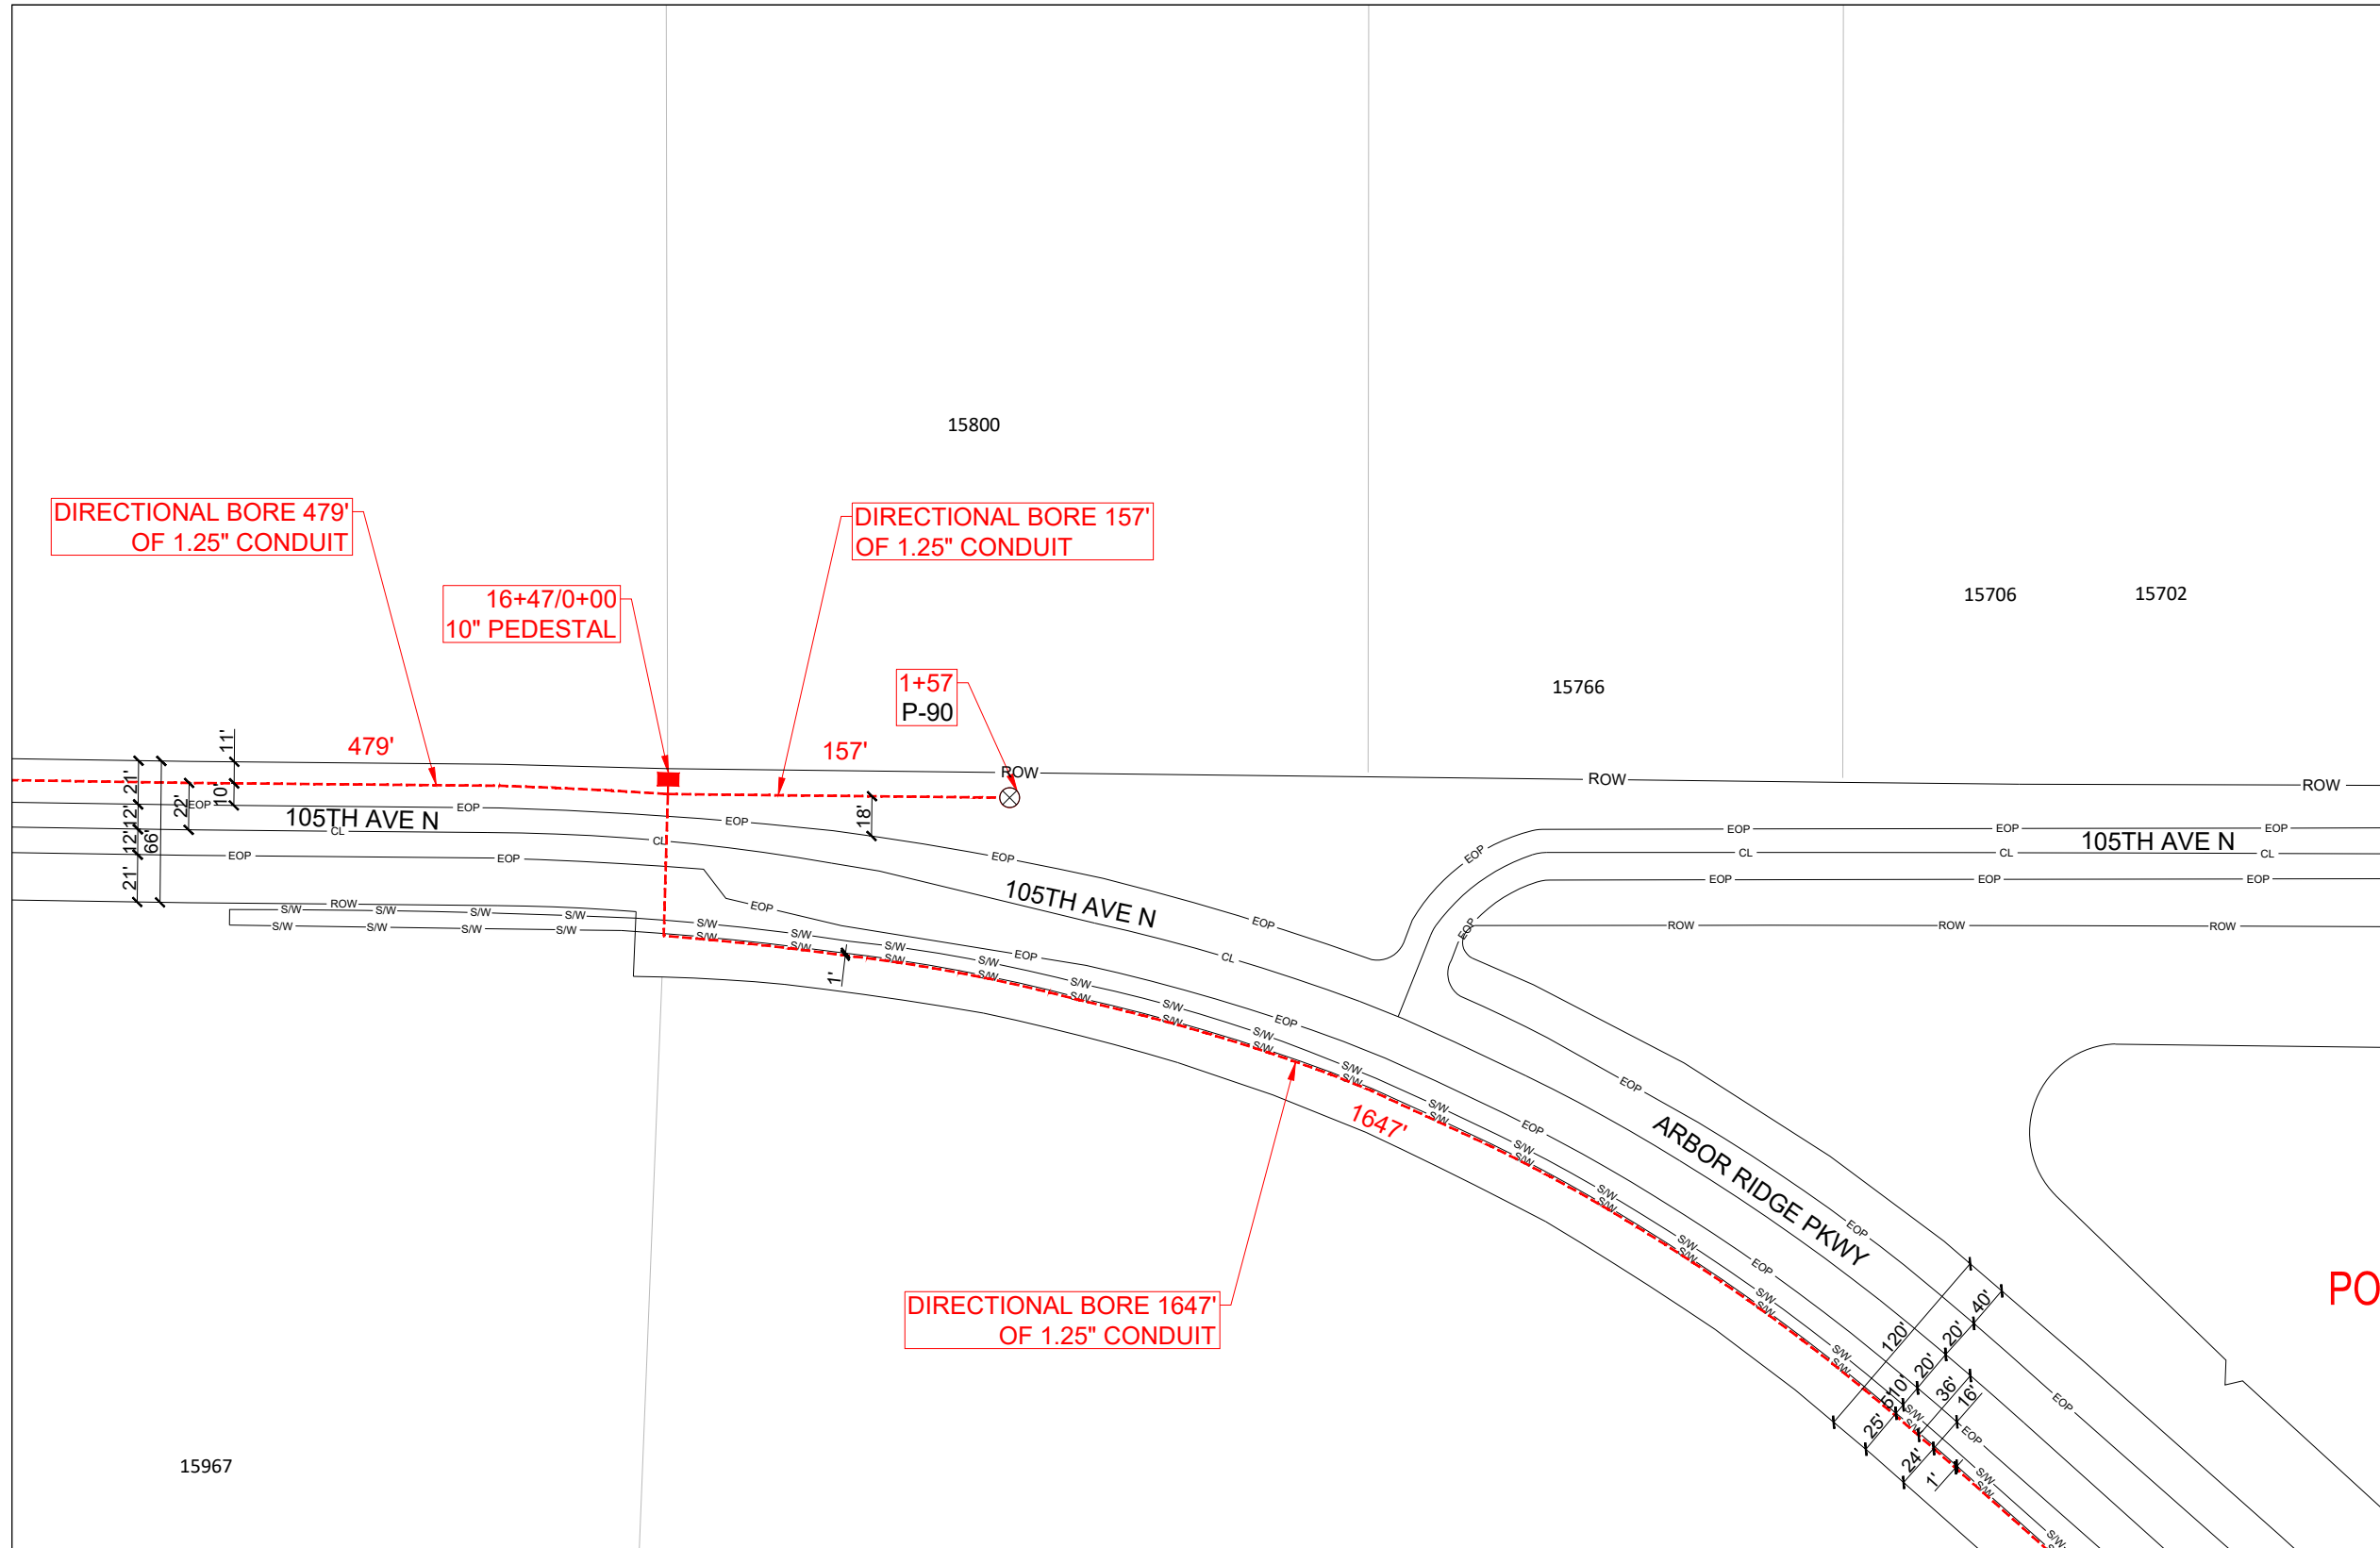

SEE SHEET 6

SEE SHEET 4

PREPARED BY:



PREPARED FOR:



CONSTRUCTION NOTES


1. LOCATE ALL UTILITIES PRIOR TO DIGGING. ALL UTILITIES SHOWN BELOW ARE APPROXIMATE LOCATION ONLY.
2. POT HOLE ALL UTILITY CROSSINGS.
3. RESTORE ALL SURFACE TO ORIGINAL OR BETTER CONDITION.
4. POT HOLE ALL SERVICES IN THE WORK AREAS.

PROJECT INFORMATION:

15490 101ST AVE N,
 MAPLE GROVE,
 MN 55369, USA
 JOB NUMBER: P.072370
 DA NUMBER: P-386923
 WIRE CENTER: MPGVMNXA



Know what's below.
 Call before you dig.

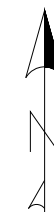

PROJECT NAME:

P.072370

REVISION - 0


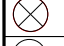
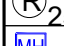








SHEET NUMBER

SCALE: 1:50


5 OF 12

DATE: 08-01-2024

LEGEND

-  FDH CABINET
-  Pole
-  Riser
-  Existing Manhole
-  Existing Handhole
-  New Manhole
-  New Handhole
-  Flowerpot
-  Existing U/G Path
-  Directional Bore
-  DA Boundary

SEE SHEET 7

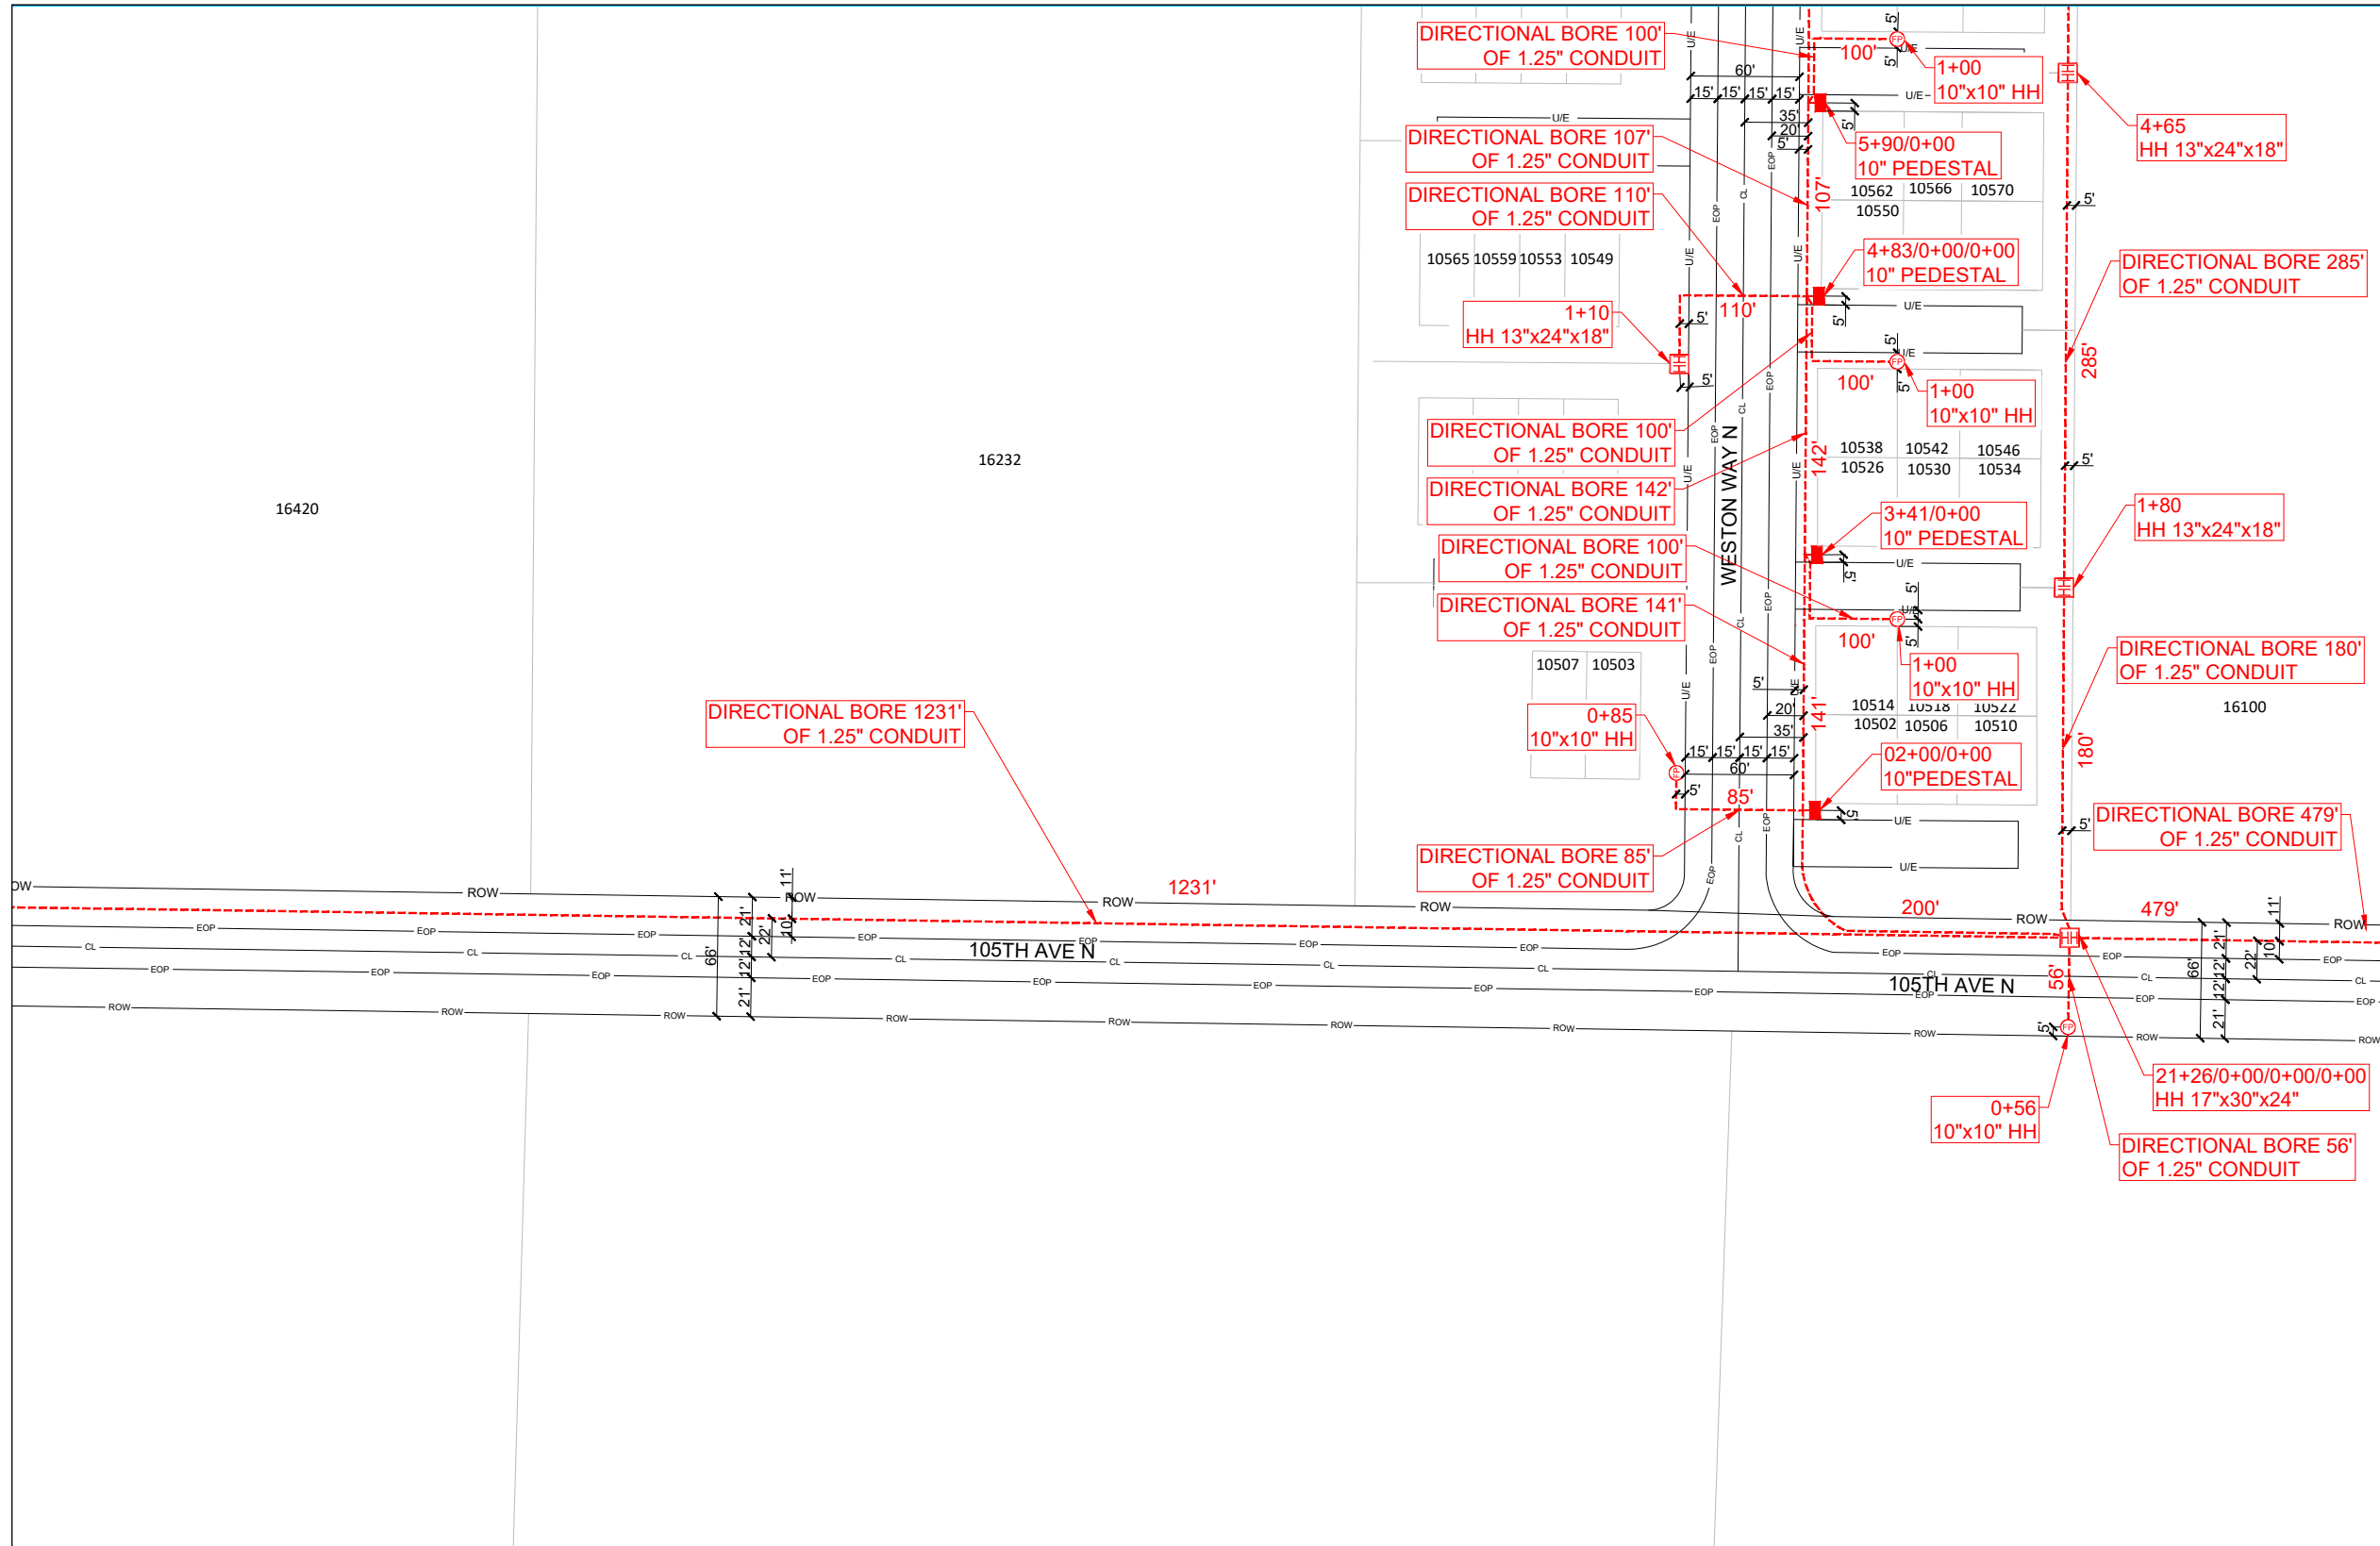

SEE SHEET 8

SEE SHEET 5

PREPARED BY:



PREPARED FOR:



CONSTRUCTION NOTES


1. LOCATE ALL UTILITIES PRIOR TO DIGGING. ALL UTILITIES SHOWN BELOW ARE APPROXIMATE LOCATION ONLY.
2. POT HOLE ALL UTILITY CROSSINGS.
3. RESTORE ALL SURFACE TO ORIGINAL OR BETTER CONDITION.
4. POT HOLE ALL SERVICES IN THE WORK AREAS.

PROJECT INFORMATION:

15490 101ST AVE N,
 MAPLE GROVE,
 MN 55369, USA
 JOB NUMBER: P.072370
 DA NUMBER: P-386923
 WIRE CENTER: MPGVMNXA



Know what's below.
 Call before you dig.

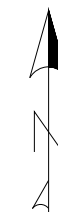

PROJECT NAME:

P.072370

REVISION - 0


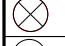
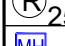








SHEET NUMBER


SCALE: 1:50

6 OF 12

DATE: 08-01-2024

LEGEND

-  FDH CABINET
-  Pole
-  Riser
-  Existing Manhole
-  Existing Handhole
-  New Manhole
-  New Handhole
-  Flowerpot
-  Existing U/G Path
-  Directional Bore
-  DA Boundary

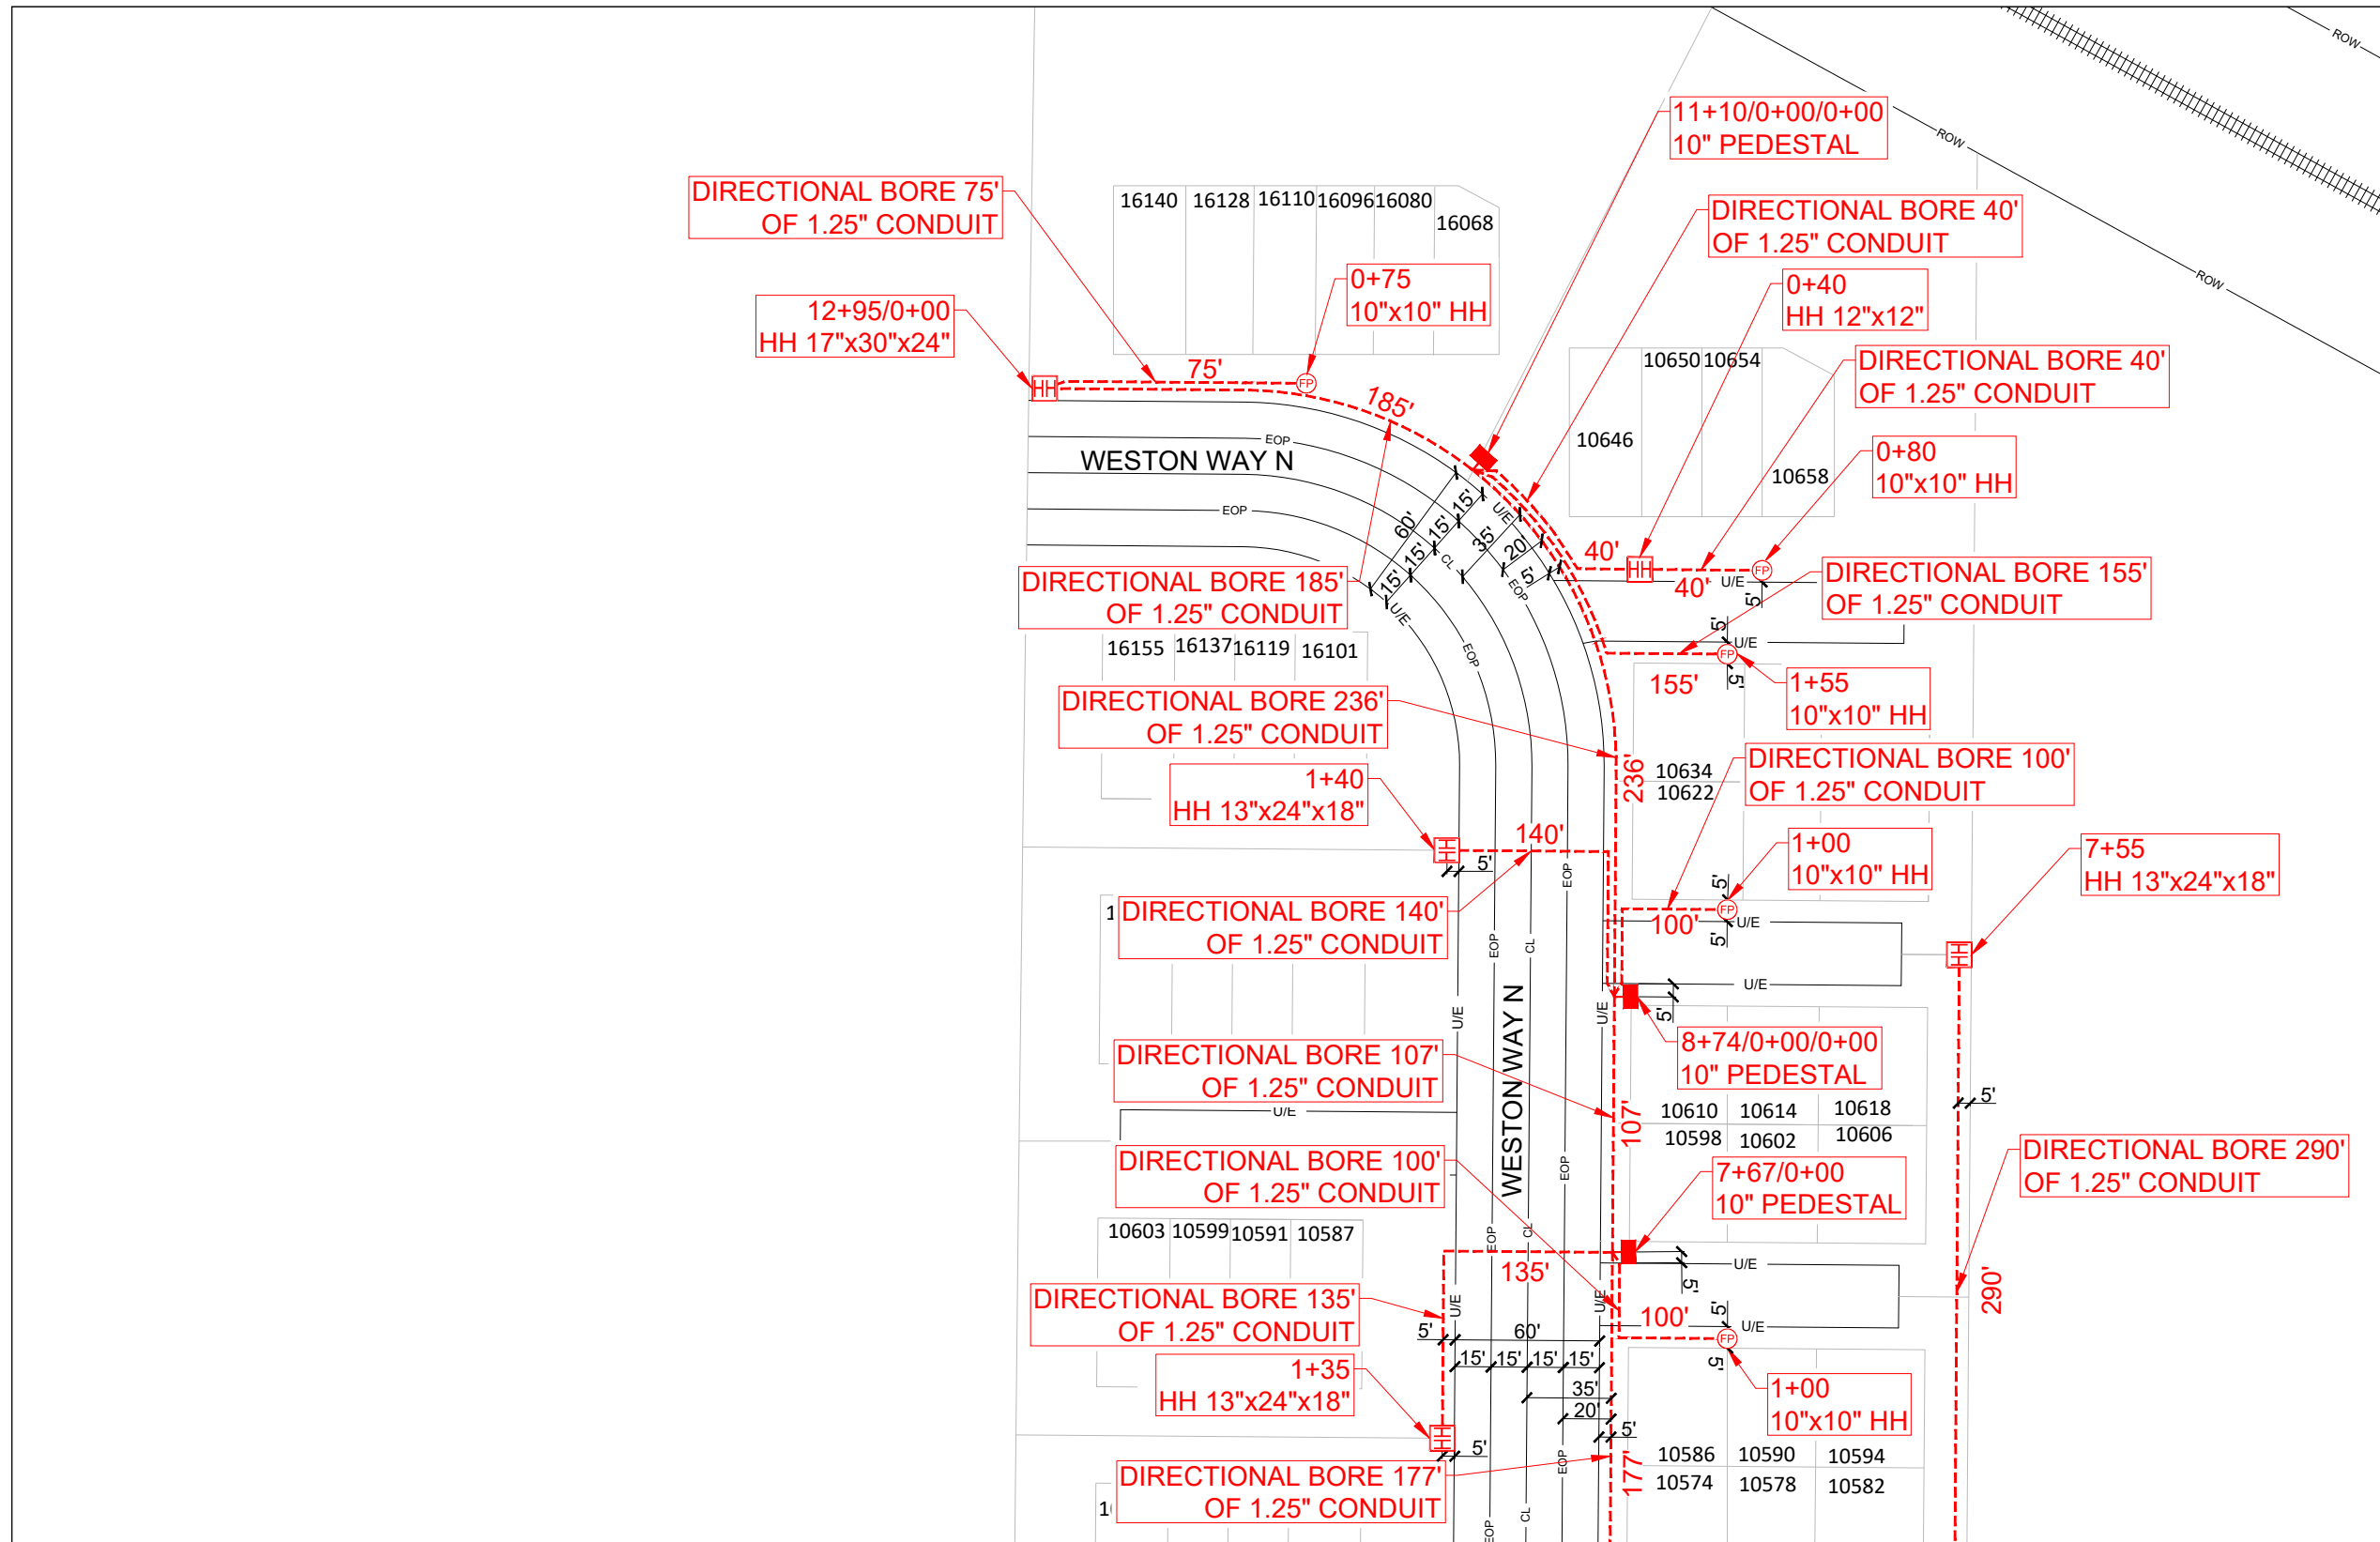

SEE SHEET 6

SEE SHEET 6

PREPARED BY:



PREPARED FOR:



CONSTRUCTION NOTES

1. LOCATE ALL UTILITIES PRIOR TO DIGGING. ALL UTILITIES SHOWN BELOW ARE APPROXIMATE LOCATION ONLY.
2. POT HOLE ALL UTILITY CROSSINGS.
3. RESTORE ALL SURFACE TO ORIGINAL OR BETTER CONDITION.
4. POT HOLE ALL SERVICES IN THE WORK AREAS.

PROJECT INFORMATION:

15490 101ST AVE N,
 MAPLE GROVE,
 MN 55369, USA
 JOB NUMBER: P.072370
 DA NUMBER: P-386923
 WIRE CENTER: MPGVMNXA



Know what's below.
 Call before you dig.



PROJECT NAME:

P.072370

REVISION - 0


SHEET NUMBER

SCALE: 1:50

7 OF 12

DATE: 08-01-2024

SEE SHEET 9

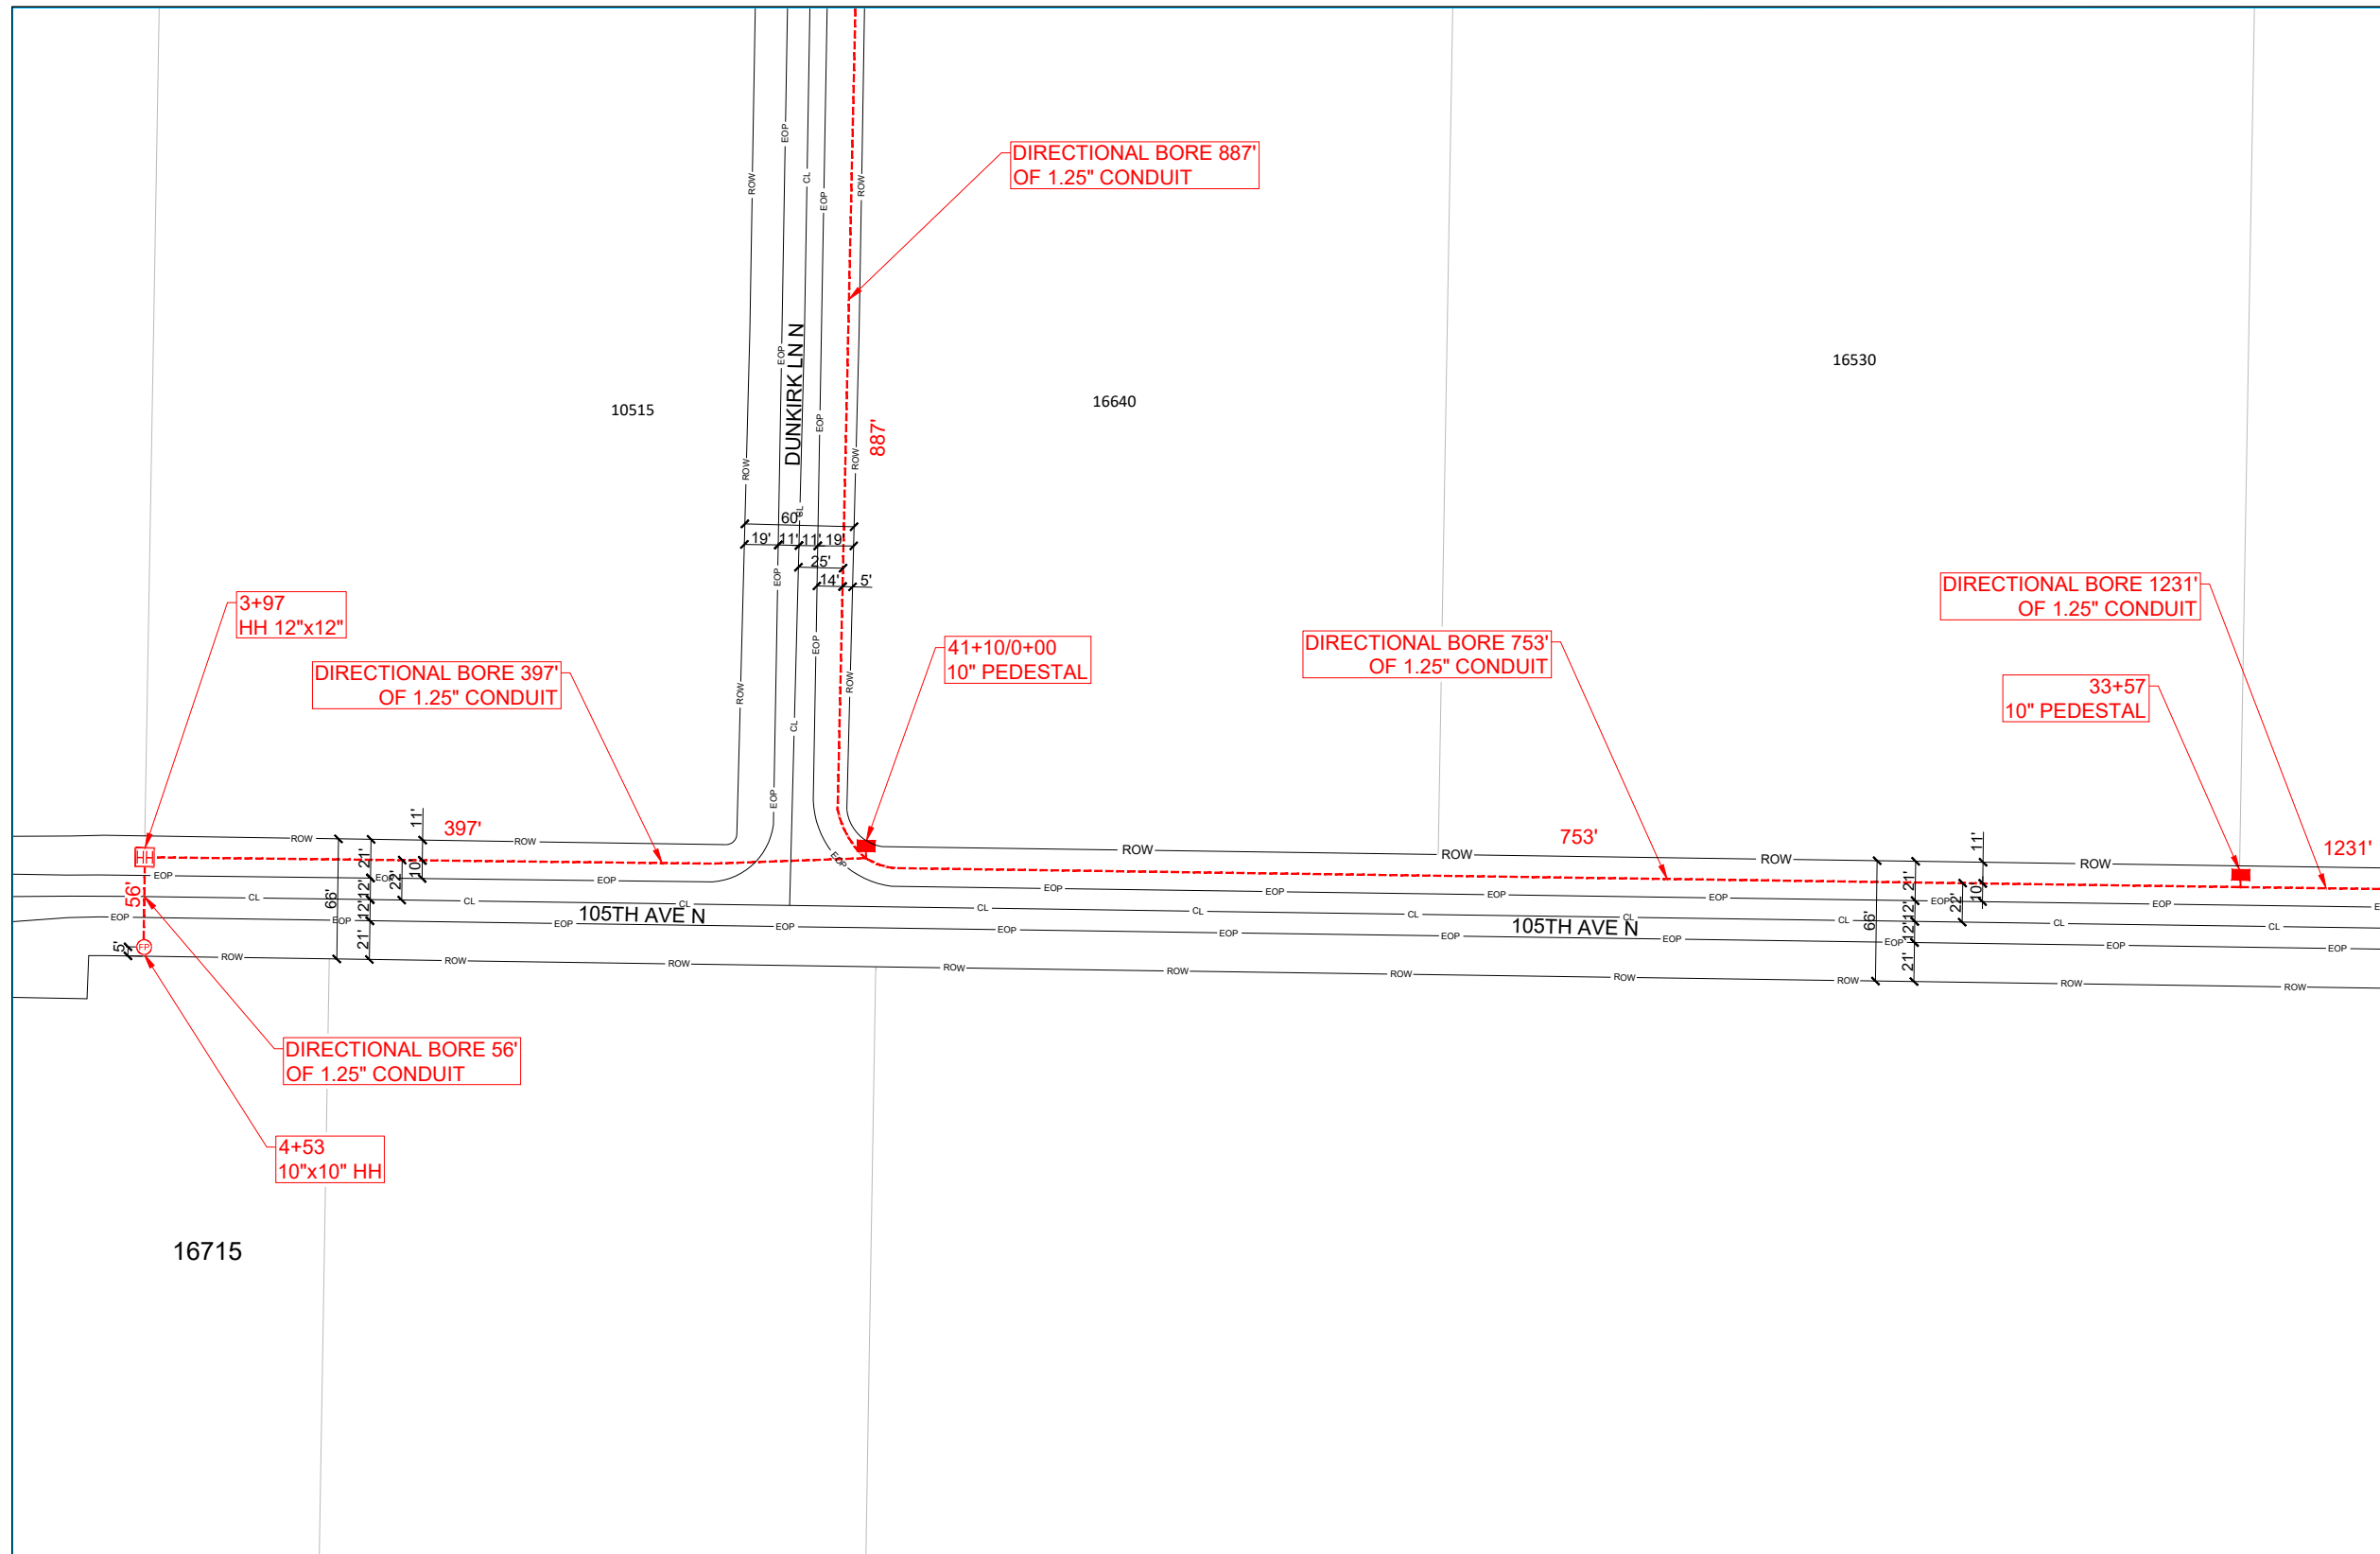

LEGEND

- FDH CABINET
- Pole
- Riser
- Existing Manhole
- Existing Handhole
- New Manhole
- New Handhole
- Flowerpot
- Existing U/G Path
- Directional Bore
- DA Boundary

SEE SHEET 6

PREPARED BY:



PREPARED FOR:



CONSTRUCTION NOTES

1. LOCATE ALL UTILITIES PRIOR TO DIGGING. ALL UTILITIES SHOWN BELOW ARE APPROXIMATE LOCATION ONLY.
2. POT HOLE ALL UTILITY CROSSINGS.
3. RESTORE ALL SURFACE TO ORIGINAL OR BETTER CONDITION.
4. POT HOLE ALL SERVICES IN THE WORK AREAS.

PROJECT INFORMATION:

15490 101ST AVE N,
 MAPLE GROVE,
 MN 55369, USA
 JOB NUMBER: P.072370
 DA NUMBER: P-386923
 WIRE CENTER: MPGVMNXA




PROJECT NAME:

P.072370





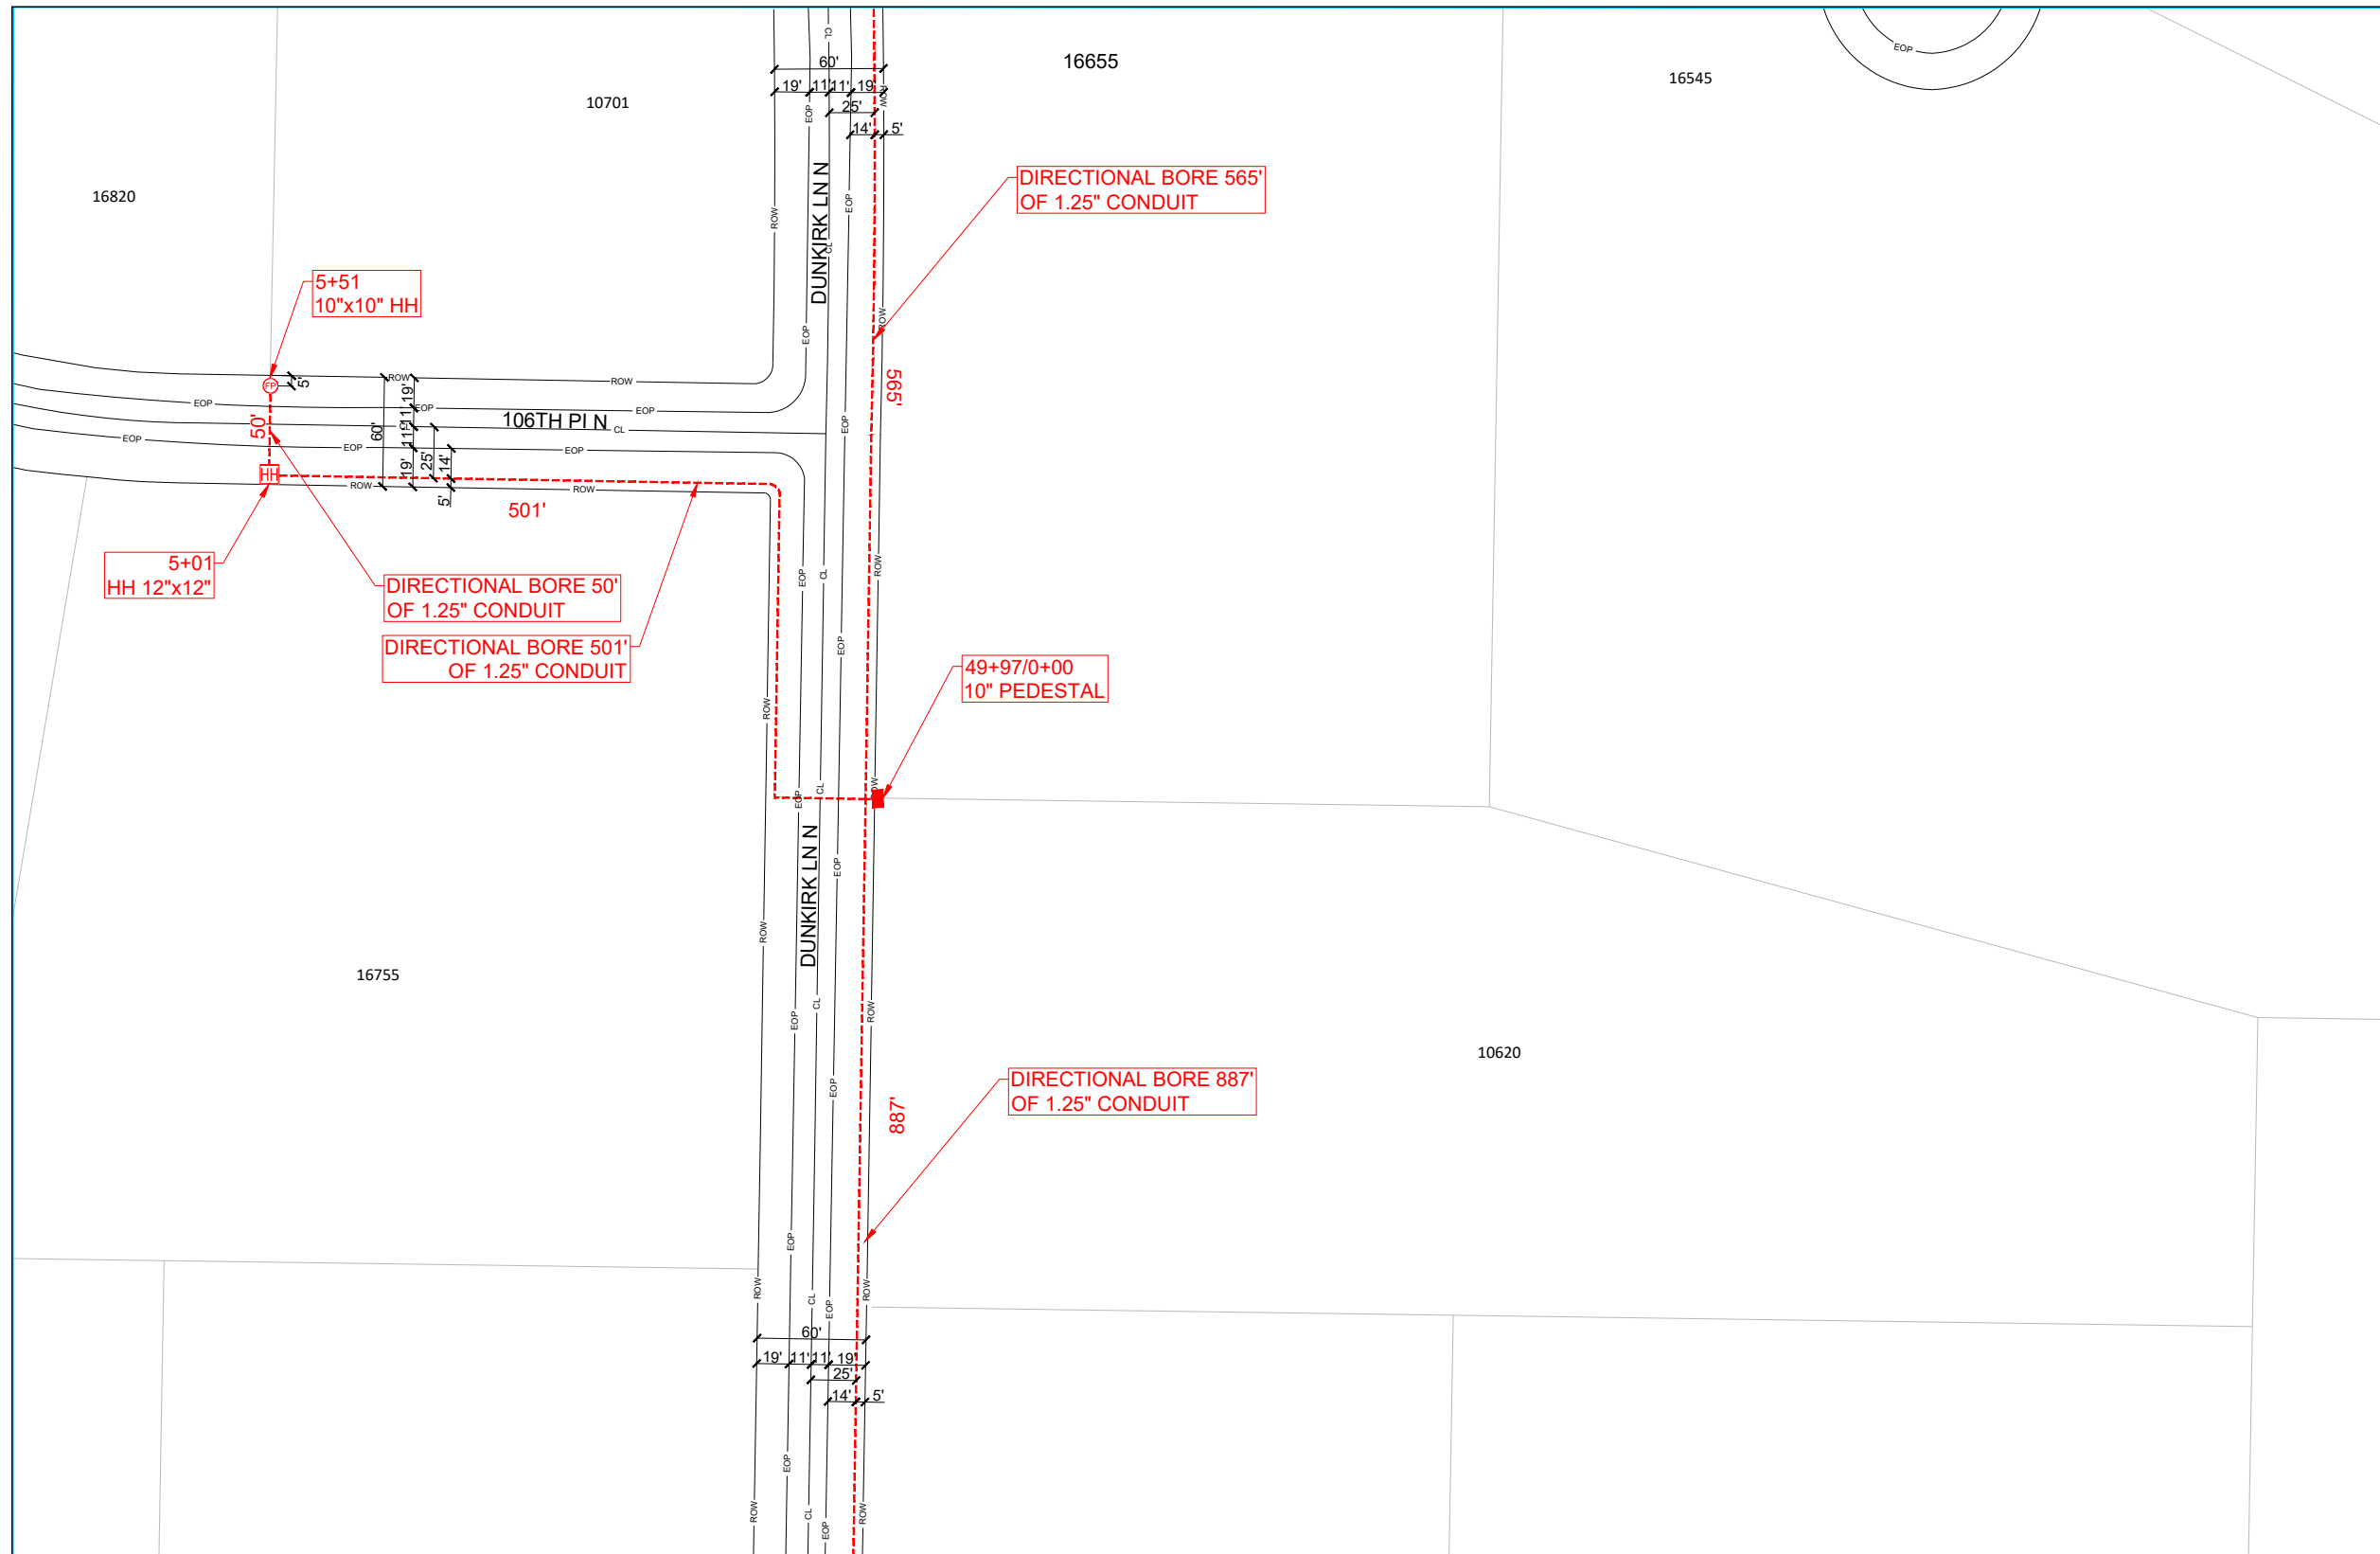






REVISION - 0	SHEET NUMBER
SCALE: 1:50	8 OF 12
DATE: 08-01-2024	

SEE SHEET 10



SEE SHEET 8

LEGEND

-  FDH CABINET
-  Pole
-  Riser
-  Existing Manhole
-  Existing Handhole
-  New Manhole
-  New Handhole
-  Flowerpot
-  Existing U/G Path
-  Directional Bore
-  DA Boundary

PREPARED BY:



PREPARED FOR:



CONSTRUCTION NOTES

1. LOCATE ALL UTILITIES PRIOR TO DIGGING. ALL UTILITIES SHOWN BELOW ARE APPROXIMATE LOCATION ONLY.
2. POT HOLE ALL UTILITY CROSSINGS.
3. RESTORE ALL SURFACE TO ORIGINAL OR BETTER CONDITION.
4. POT HOLE ALL SERVICES IN THE WORK AREAS.

PROJECT INFORMATION:

15490 101ST AVE N,
 MAPLE GROVE,
 MN 55369, USA
 JOB NUMBER: P.072370
 DA NUMBER: P-386923
 WIRE CENTER: MPGVMNXA















PROJECT NAME:

P.072370

REVISION - 0	SHEET NUMBER
SCALE: 1:50	9 OF 12
DATE: 08-01-2024	

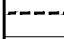LEGEND

-  FDH CABINET
-  Pole
-  Riser
-  Existing Manhole
-  Existing Handhole
-  New Manhole
-  New Handhole
-  Flowerpot
-  Existing U/G Path
-  Directional Bore
-  DA Boundary

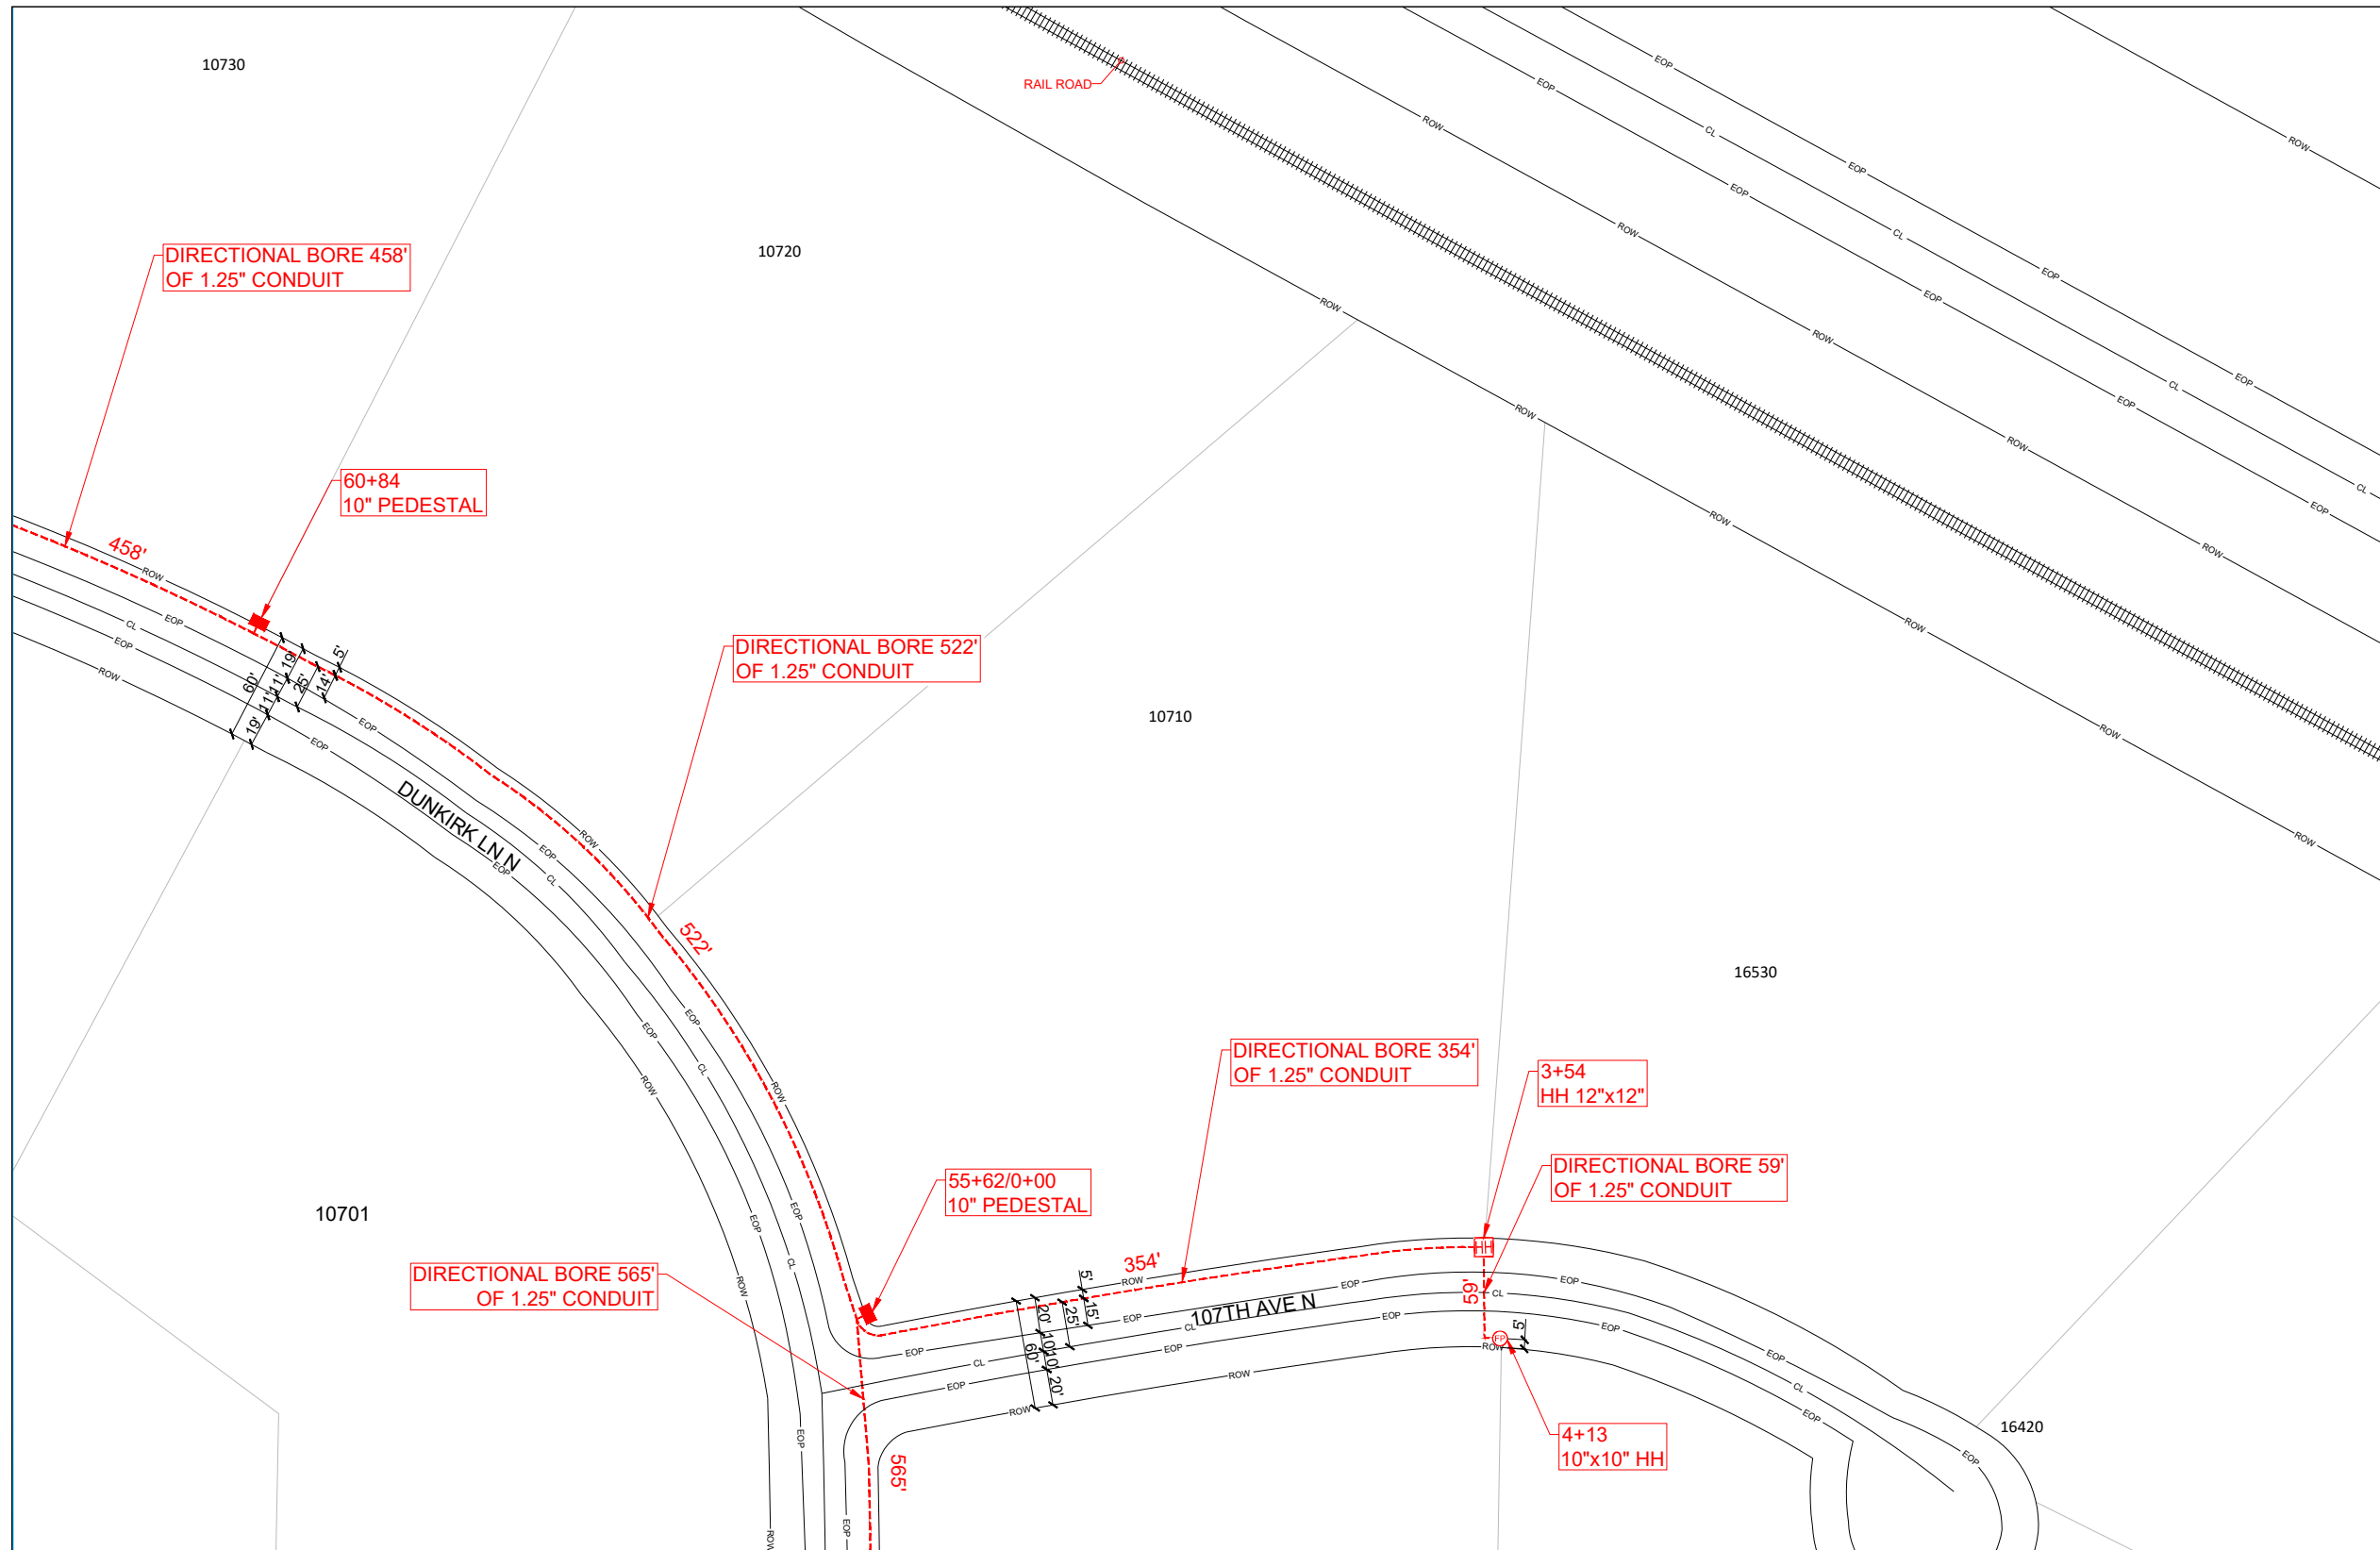

SEE SHEET 11

SEE SHEET 9

PREPARED BY:



PREPARED FOR:



CONSTRUCTION NOTES

1. LOCATE ALL UTILITIES PRIOR TO DIGGING. ALL UTILITIES SHOWN BELOW ARE APPROXIMATE LOCATION ONLY.
2. POT HOLE ALL UTILITY CROSSINGS.
3. RESTORE ALL SURFACE TO ORIGINAL OR BETTER CONDITION.
4. POT HOLE ALL SERVICES IN THE WORK AREAS.

PROJECT INFORMATION:

15490 101ST AVE N,
 MAPLE GROVE,
 MN 55369, USA
 JOB NUMBER: P.072370
 DA NUMBER: P-386923
 WIRE CENTER: MPGVMNXA



Know what's below.
 Call before you dig.



PROJECT NAME:

P.072370

REVISION - 0












SHEET NUMBER


SCALE: 1:50

10 OF 12

DATE: 08-01-2024

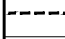LEGEND

-  FDH CABINET
-  Pole
-  Riser
-  Existing Manhole
-  Existing Handhole
-  New Manhole
-  New Handhole
-  Flowerpot
-  Existing U/G Path
-  Directional Bore
-  DA Boundary

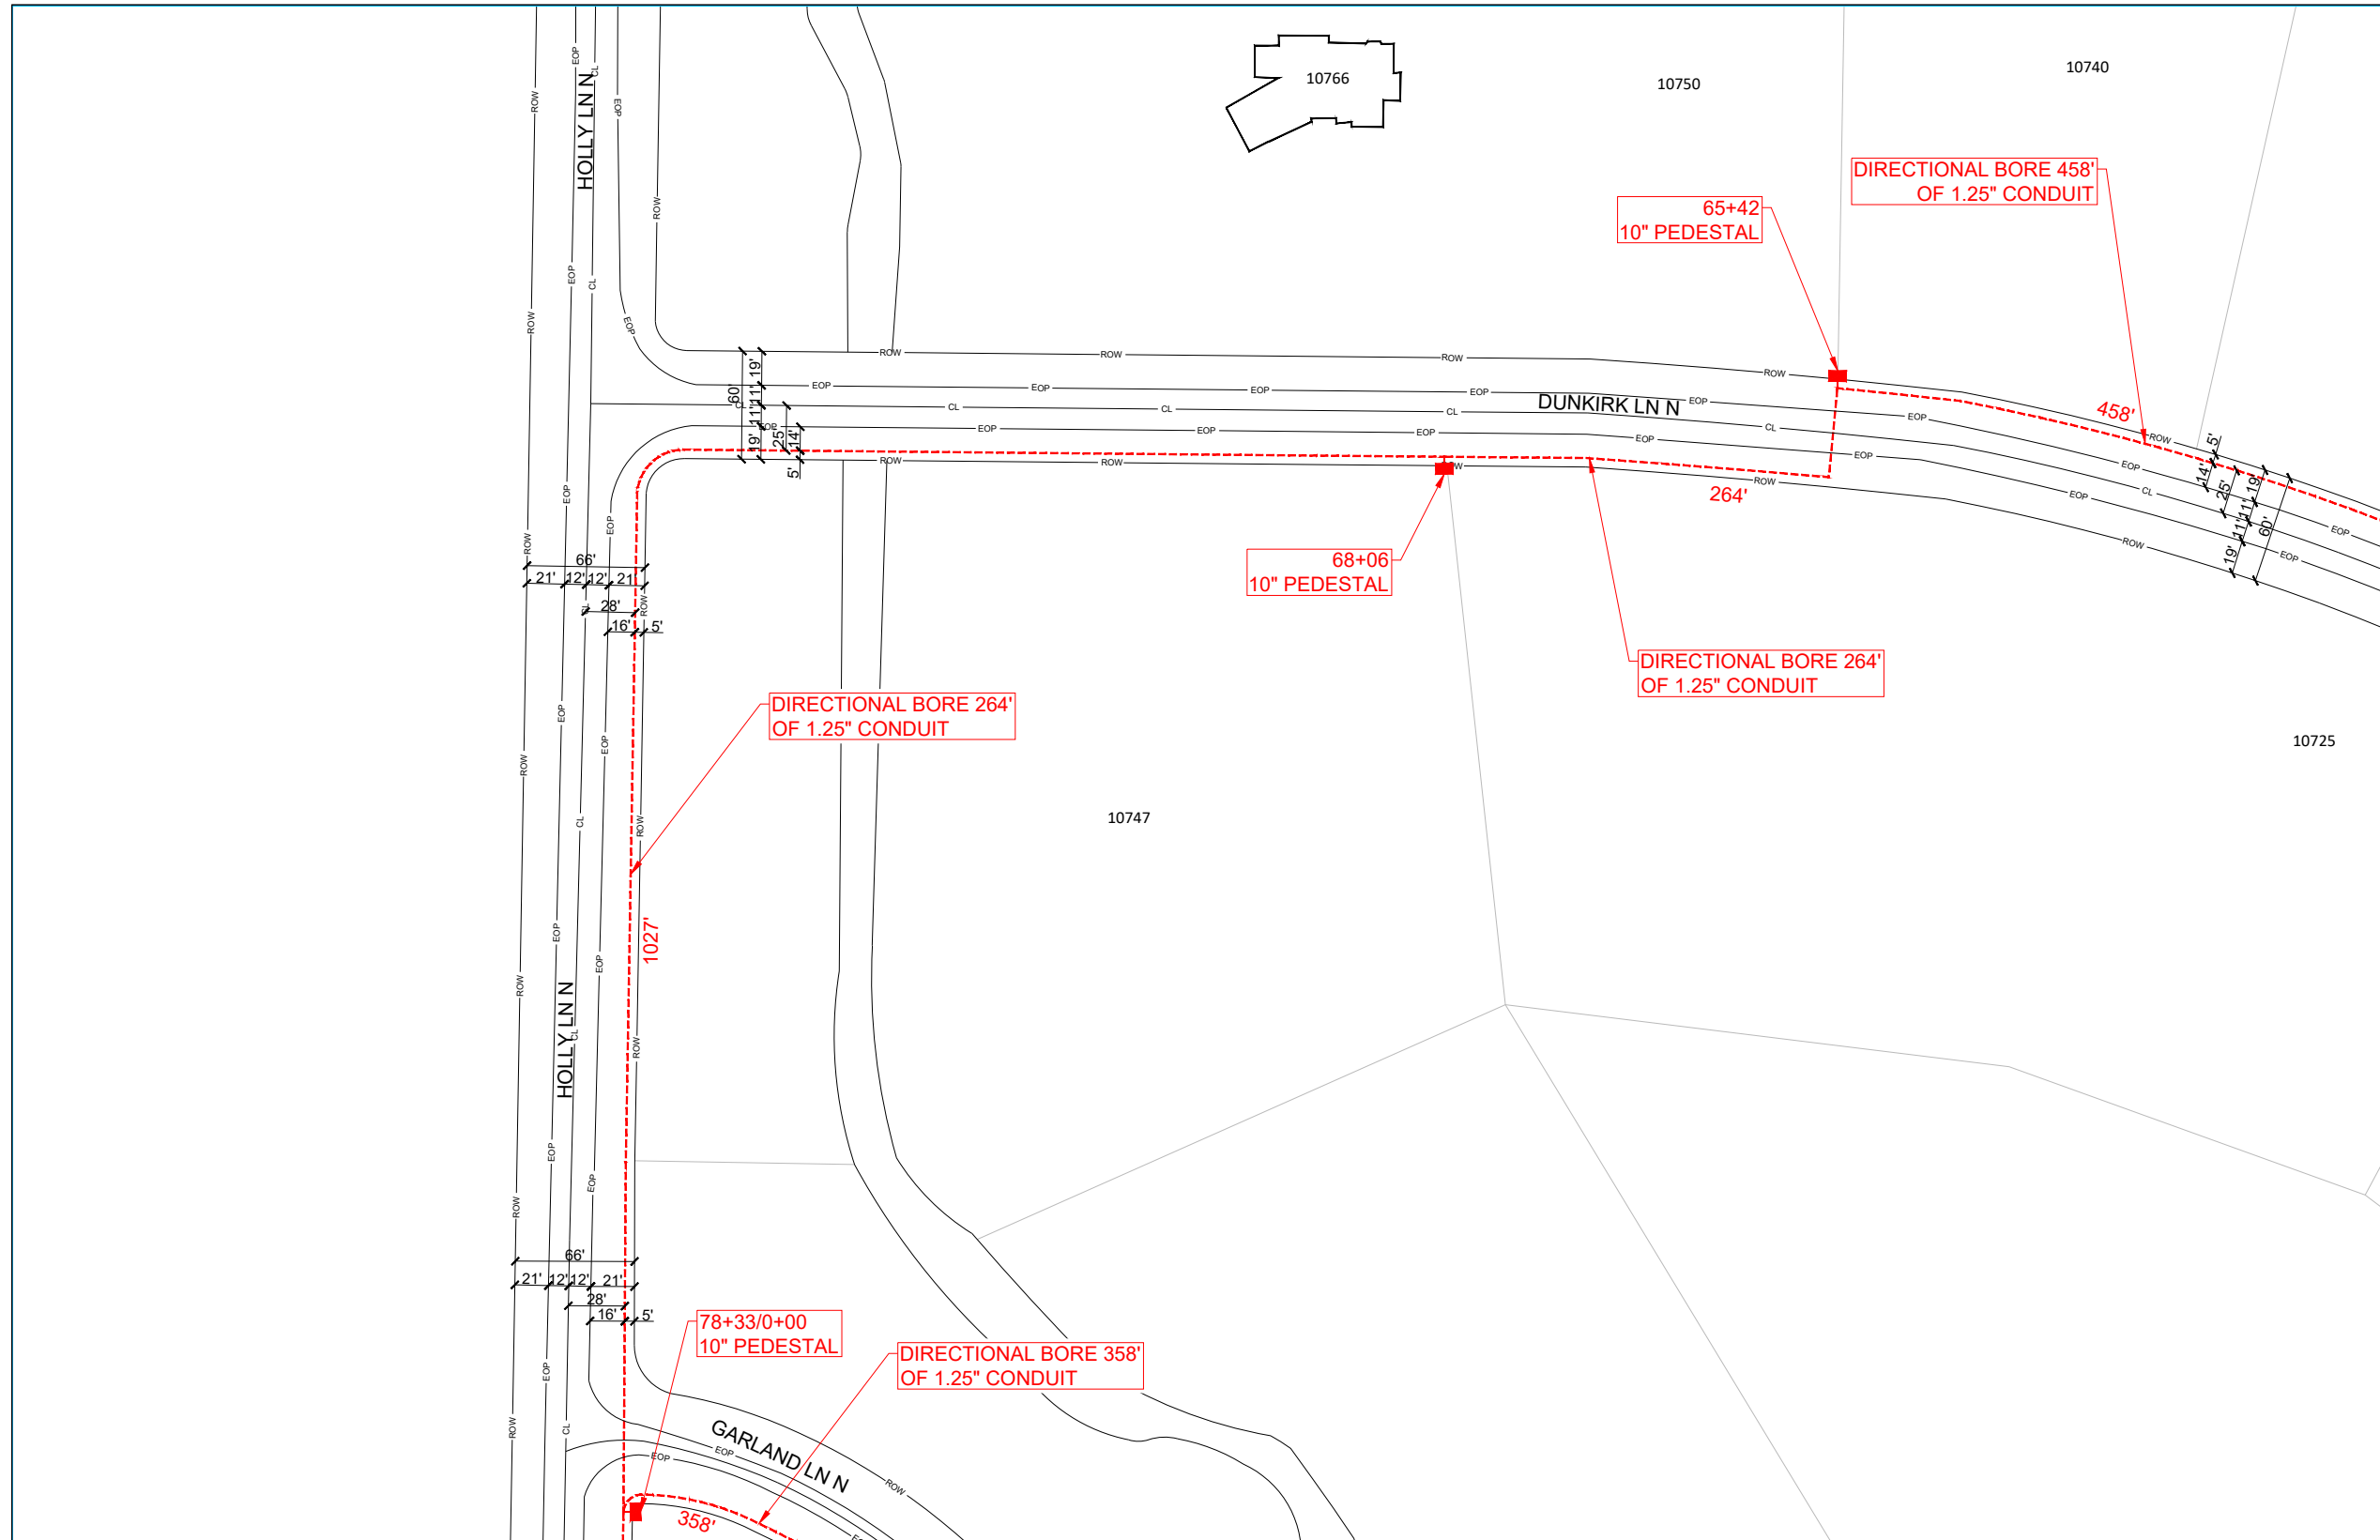

SEE SHEET 10

SEE SHEET 12

SEE SHEET 12

PREPARED BY:



PREPARED FOR:




CONSTRUCTION NOTES

1. LOCATE ALL UTILITIES PRIOR TO DIGGING. ALL UTILITIES SHOWN BELOW ARE APPROXIMATE LOCATION ONLY.
2. POT HOLE ALL UTILITY CROSSINGS.
3. RESTORE ALL SURFACE TO ORIGINAL OR BETTER CONDITION.
4. POT HOLE ALL SERVICES IN THE WORK AREAS.

PROJECT INFORMATION:

15490 101ST AVE N,
 MAPLE GROVE,
 MN 55369, USA
 JOB NUMBER: P.072370
 DA NUMBER: P-386923
 WIRE CENTER: MPGVMNXA

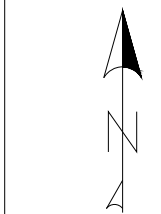


PROJECT NAME:

P.072370

REVISION - 0	SHEET NUMBER
SCALE: 1:50	11 OF 12
DATE: 08-01-2024	

SEE SHEET 11

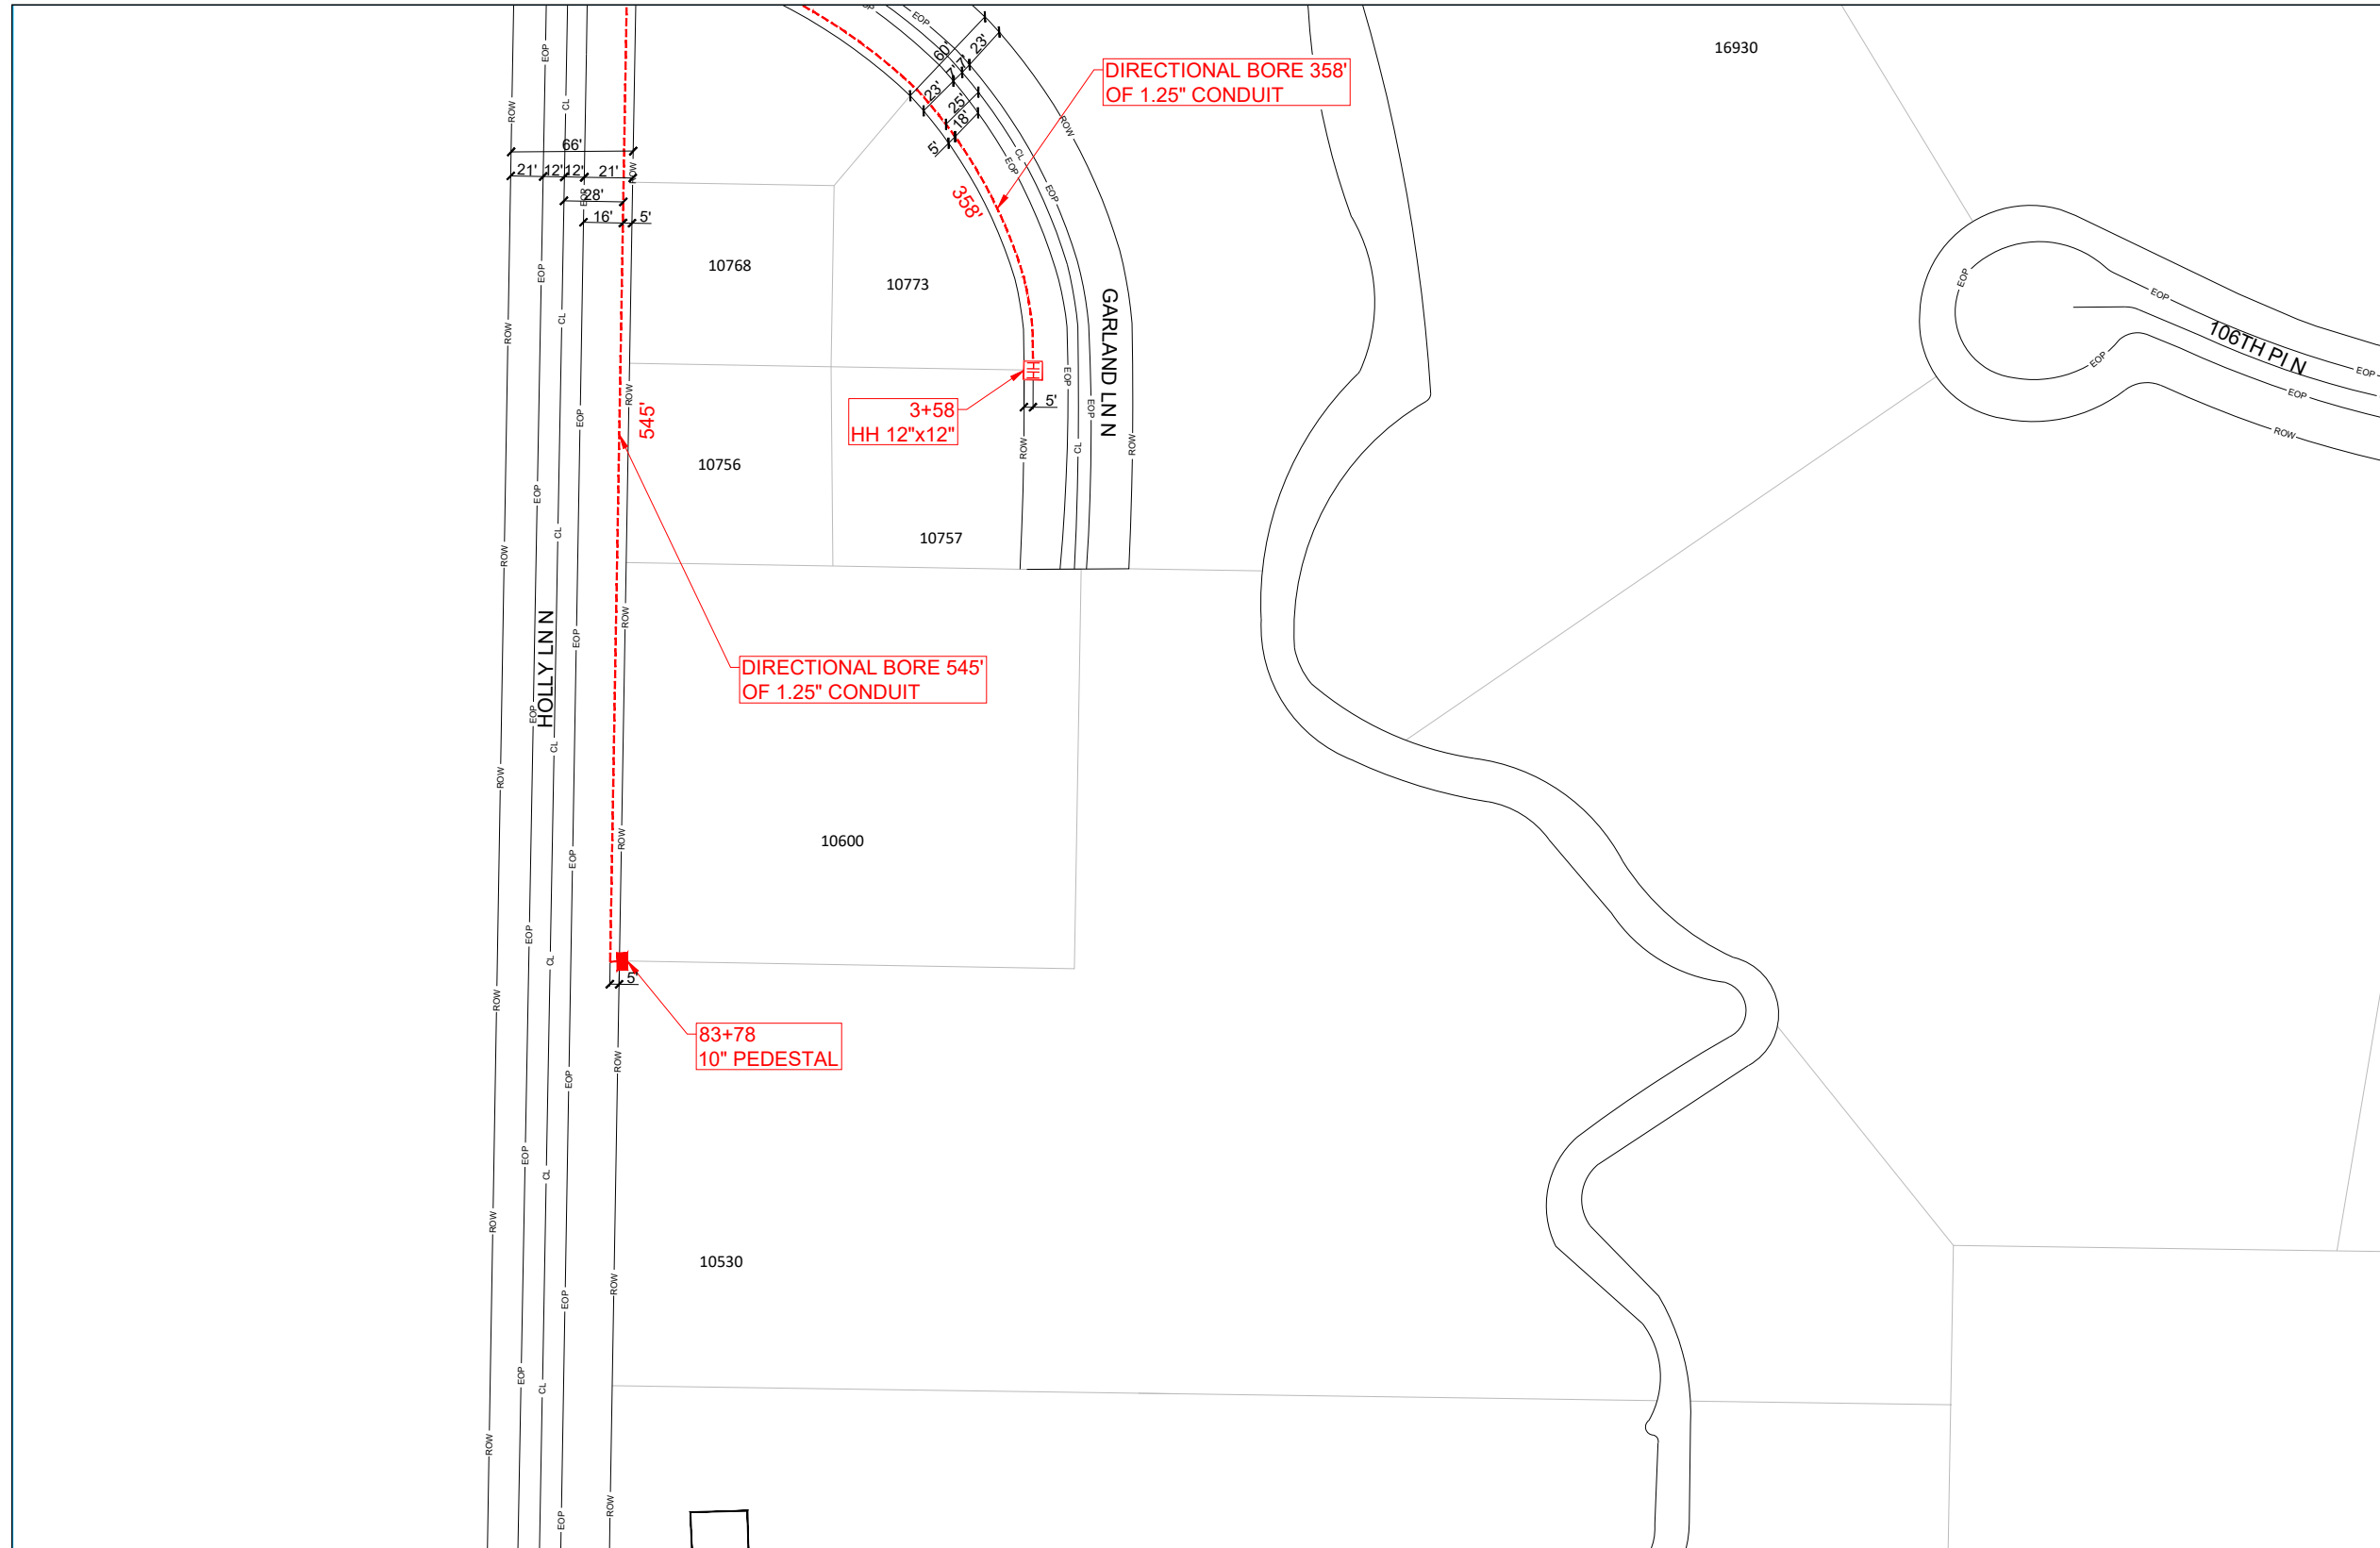

LEGEND

- FSAL SIZE FDH CABINET
- ⊗ Pole
- R 25' Riser
- MH Existing Manhole
- HH Existing Handhole
- MH New Manhole
- HH New Handhole
- FP Flowerpot
- Existing U/G Path
- Directional Bore
- DA Boundary

PREPARED BY:



PREPARED FOR:




CONSTRUCTION NOTES

1. LOCATE ALL UTILITIES PRIOR TO DIGGING. ALL UTILITIES SHOWN BELOW ARE APPROXIMATE LOCATION ONLY.
2. POT HOLE ALL UTILITY CROSSINGS.
3. RESTORE ALL SURFACE TO ORIGINAL OR BETTER CONDITION.
4. POT HOLE ALL SERVICES IN THE WORK AREAS.

PROJECT INFORMATION:

15490 101ST AVE N,
 MAPLE GROVE,
 MN 55369, USA
 JOB NUMBER: P.072370
 DA NUMBER: P-386923
 WIRE CENTER: MPGVMNXA

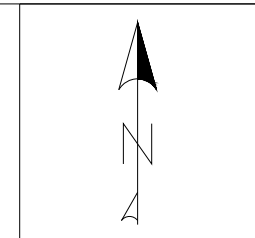

PROJECT NAME:

P.072370

REVISION - 0

SHEET NUMBER

SCALE: 1:50

12 OF 12

DATE: 08-01-2024