


P.072370 - PERMIT DRAWING

SITE LOCATION

CONTACT INFORMATION
LUMEN:
 NAME - SUE BLUE
 PHONE: 651-378-2650
 MOBILE:
 EMAIL: susan.blue@lumen.com
 TITLE - NETWORK IMPLEMENTATION ENGINEER II

WIRECENTER: MPGVMNXA
FSAI CLLI: MPGVMNJ0006
ADDRESS: 15490 101ST AVE N,
MAPLE GROVE ,
MN 55369, USA

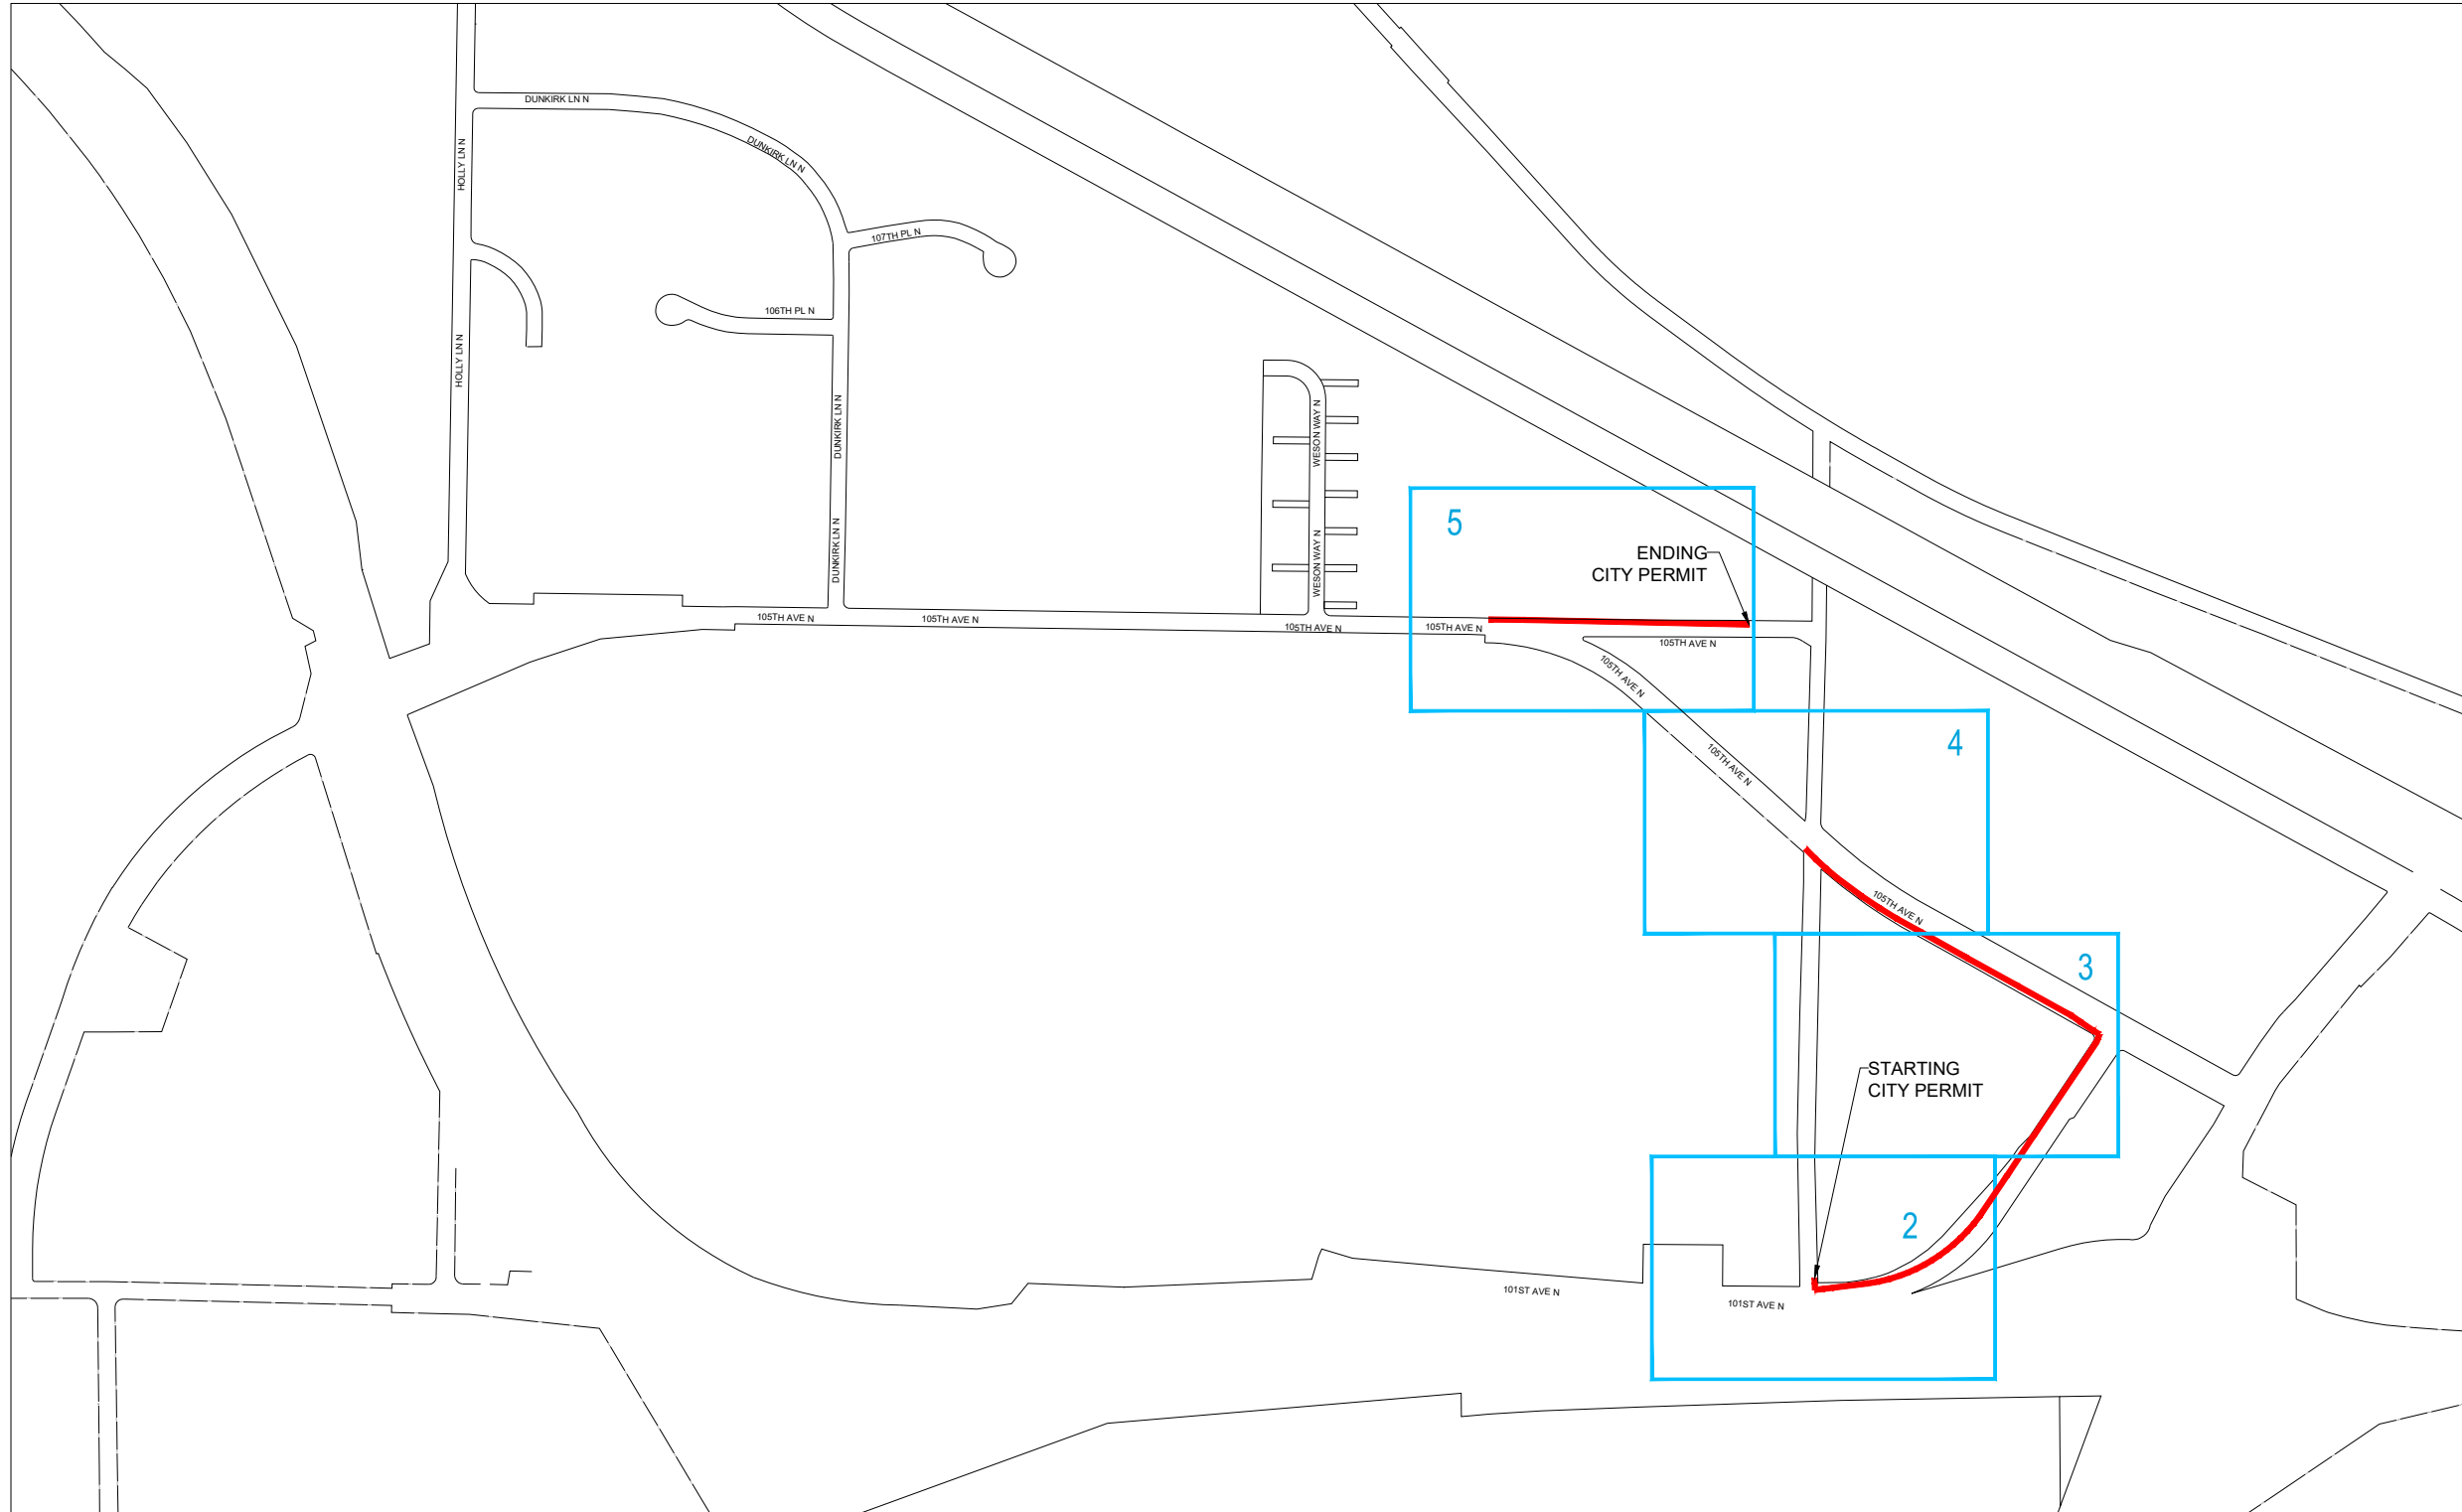

SITE INDEX

UG FOOTAGE DETAILS	
DESCRIPTION	FOOTAGE
BORE IN 1.25" SDR 11 HDPE	3675'
PLOWING IN 1.25" SDR 11 HDPE	0'
BORE IN 2.5" SDR 11 HDPE	0'
BORE IN 4" SDR 11 HDPE	0'

STRUCTURE DETAILS	
STRUCTURE TYPE	QUANTITY
10"x10" FLOWER POT	1
10" PEDESTAL	1
12"x12" HH	2
13"x24"x18" HH	1
17"x30"x24" HH	2
30"x48"x36" HH	0

CITY OF MAPLE GROVE

PREPARED BY:



PREPARED FOR:




CONSTRUCTION NOTES

1. LOCATE ALL UTILITIES PRIOR TO DIGGING. ALL UTILITIES SHOWN BELOW ARE APPROXIMATE LOCATION ONLY.
2. POT HOLE ALL UTILITY CROSSINGS.
3. RESTORE ALL SURFACE TO ORIGINAL OR BETTER CONDITION.
4. POT HOLE ALL SERVICES IN THE WORK AREAS.

PROJECT INFORMATION:

15490 101ST AVE N,
 MAPLE GROVE,
 MN 55369, USA
 JOB NUMBER: P.072370
 DA NUMBER: P-386923
 WIRE CENTER: MPGVMNXA

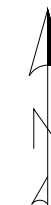

PROJECT NAME:

P.072370

REVISION - 0













SHEET NUMBER

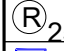SCALE: NTS


COVER

DATE: 10-04-2024

 LEGEND

-  FDH CABINET
-  Pole
-  Riser
-  Existing Manhole
-  Existing Handhole
-  New Manhole
-  New Handhole
-  Flowerpot
-  Existing U/G Path
-  Directional Bore
-  DA Boundary
-  PLOWING

SEE SHEET 3

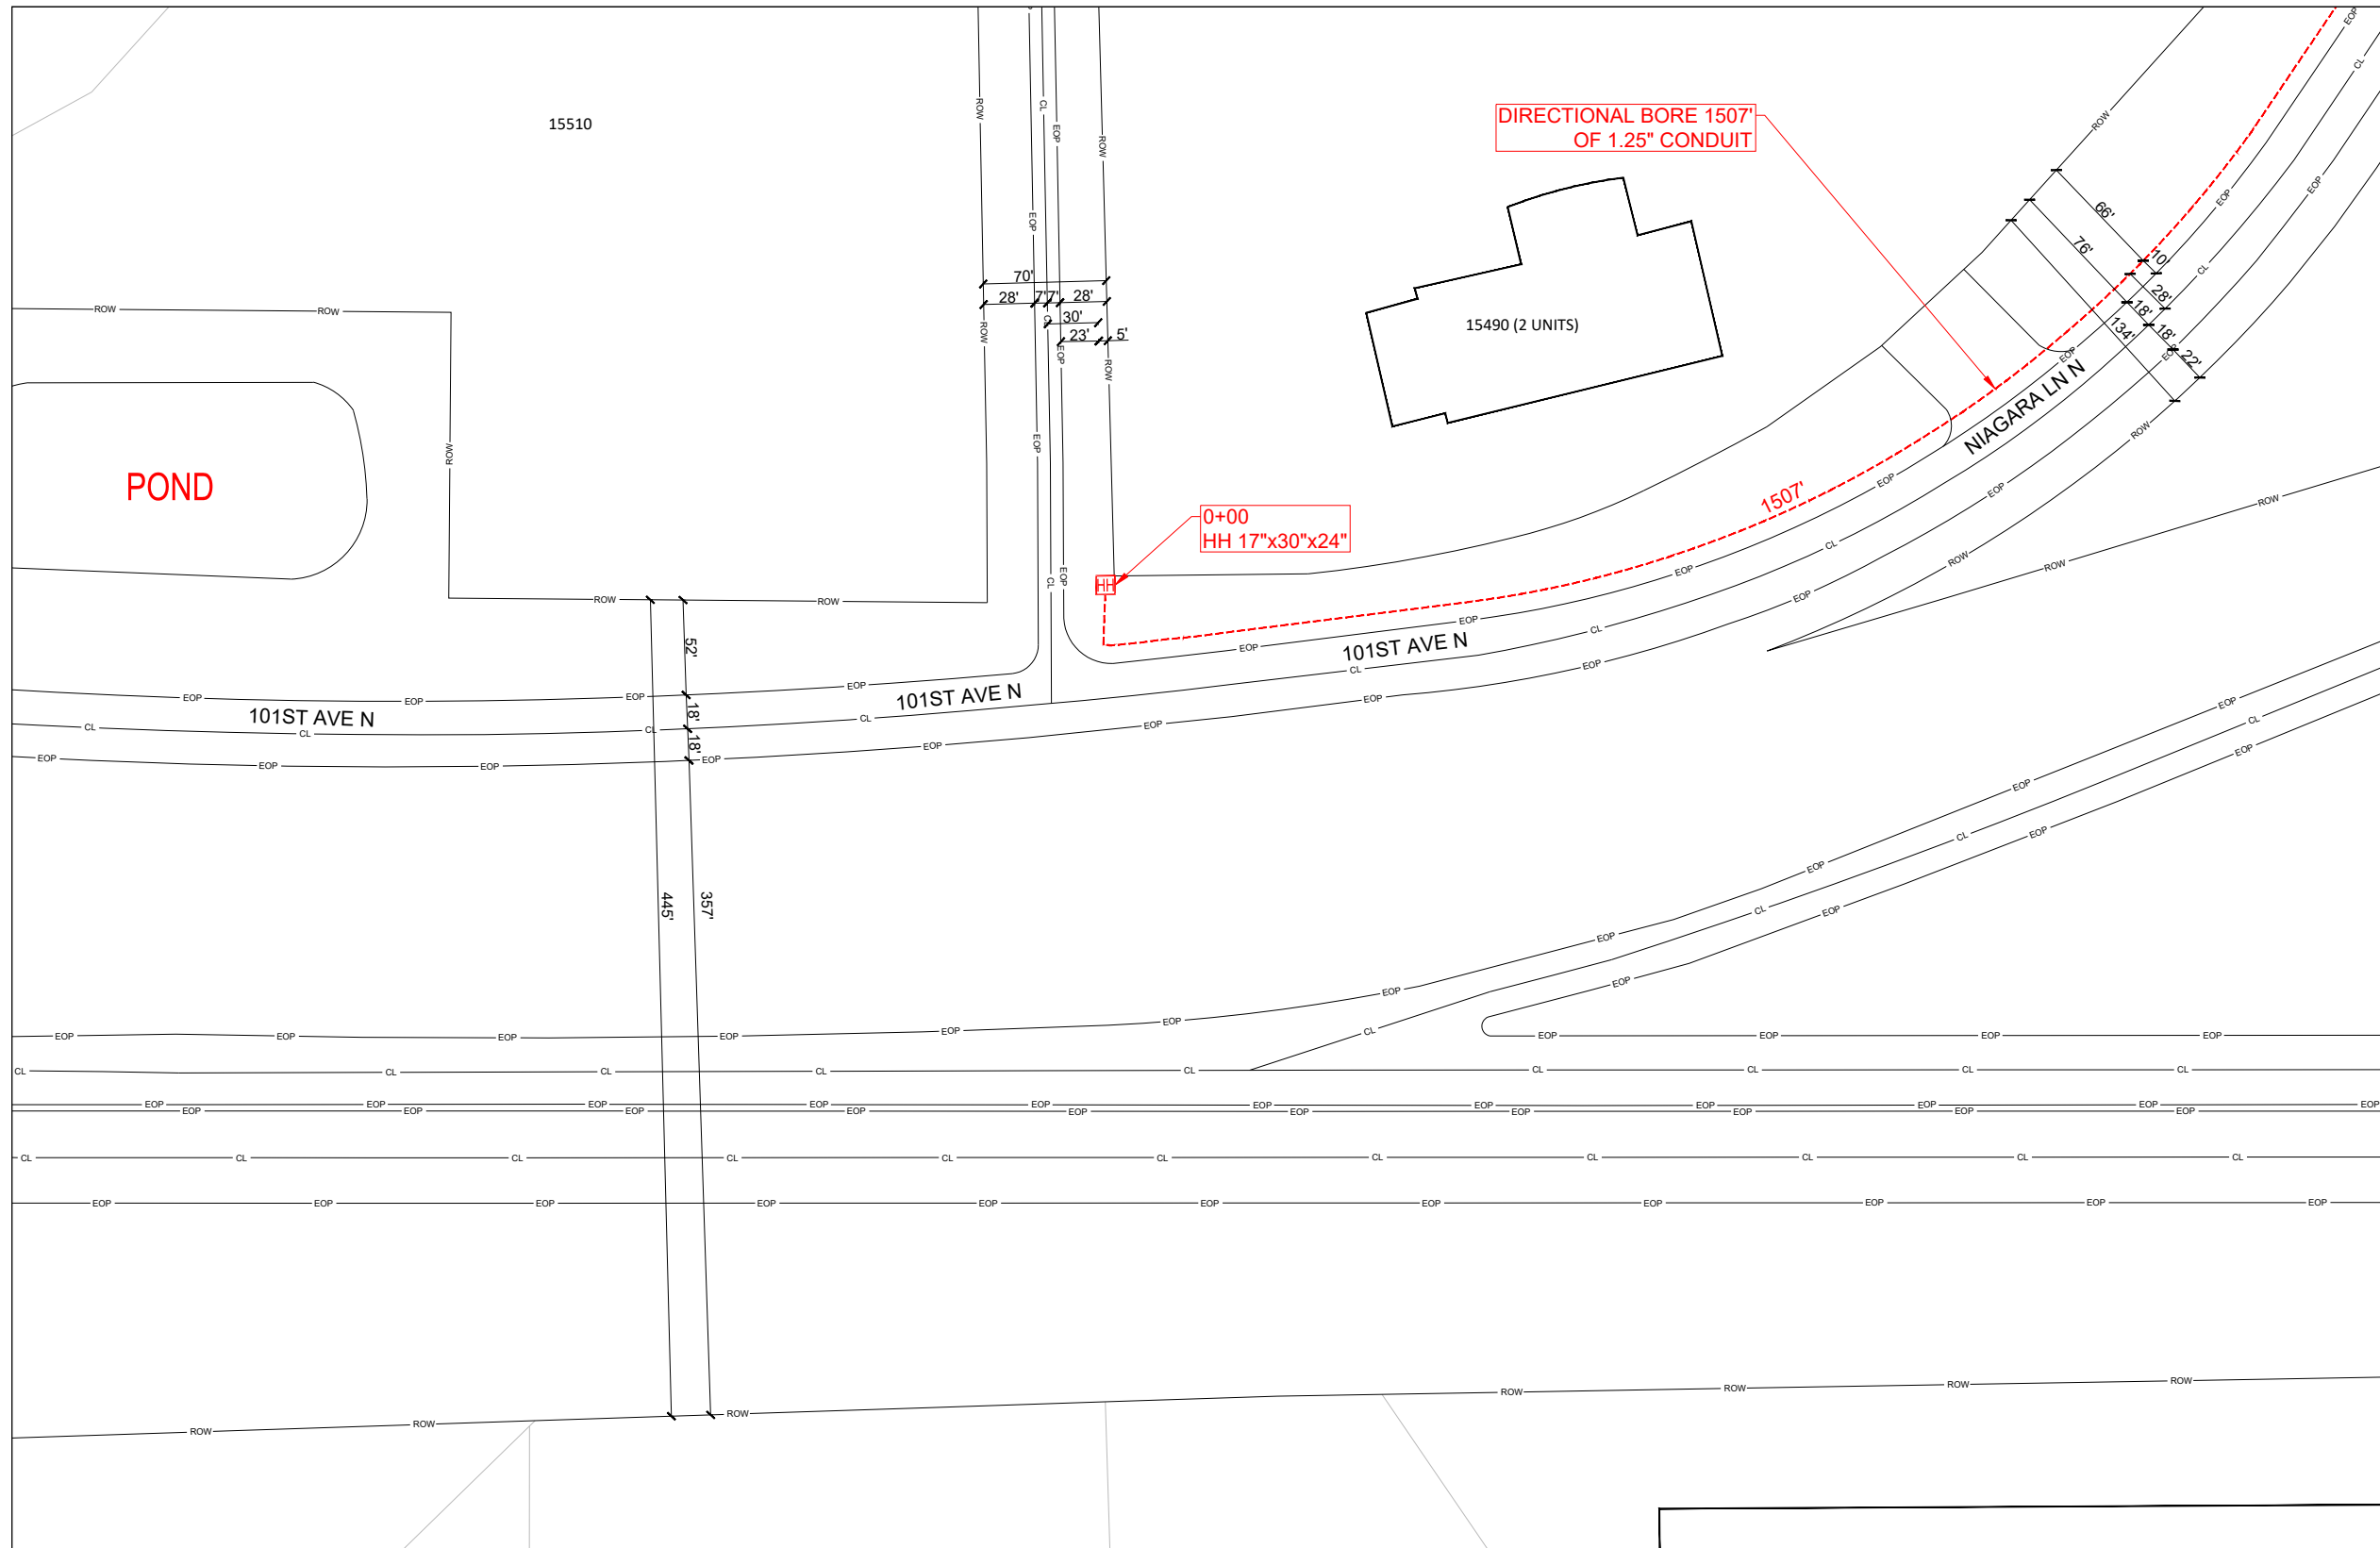

PREPARED BY:



PREPARED FOR:




CONSTRUCTION NOTES

1. LOCATE ALL UTILITIES PRIOR TO DIGGING. ALL UTILITIES SHOWN BELOW ARE APPROXIMATE LOCATION ONLY.
2. POT HOLE ALL UTILITY CROSSINGS.
3. RESTORE ALL SURFACE TO ORIGINAL OR BETTER CONDITION.
4. POT HOLE ALL SERVICES IN THE WORK AREAS.

PROJECT INFORMATION:

15490 101ST AVE N,
 MAPLE GROVE,
 MN 55369, USA
 JOB NUMBER: P.072370
 DA NUMBER: P-386923
 WIRE CENTER: MPGVMNXA

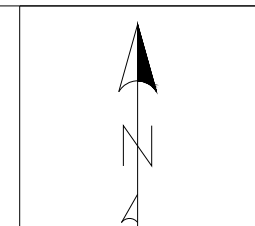













PROJECT NAME:


P.072370

REVISION - 0	SHEET NUMBER
SCALE: 1:50	2 OF 5
DATE: 10-04-2024	

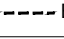LEGEND

-  FSAL SIZE FDH CABINET
-  Pole
-  Riser
-  Existing Manhole
-  Existing Handhole
-  New Manhole
-  New Handhole
-  Flowerpot
-  Existing U/G Path
-  Directional Bore
-  DA Boundary
-  PLOWING

SEE SHEET 4

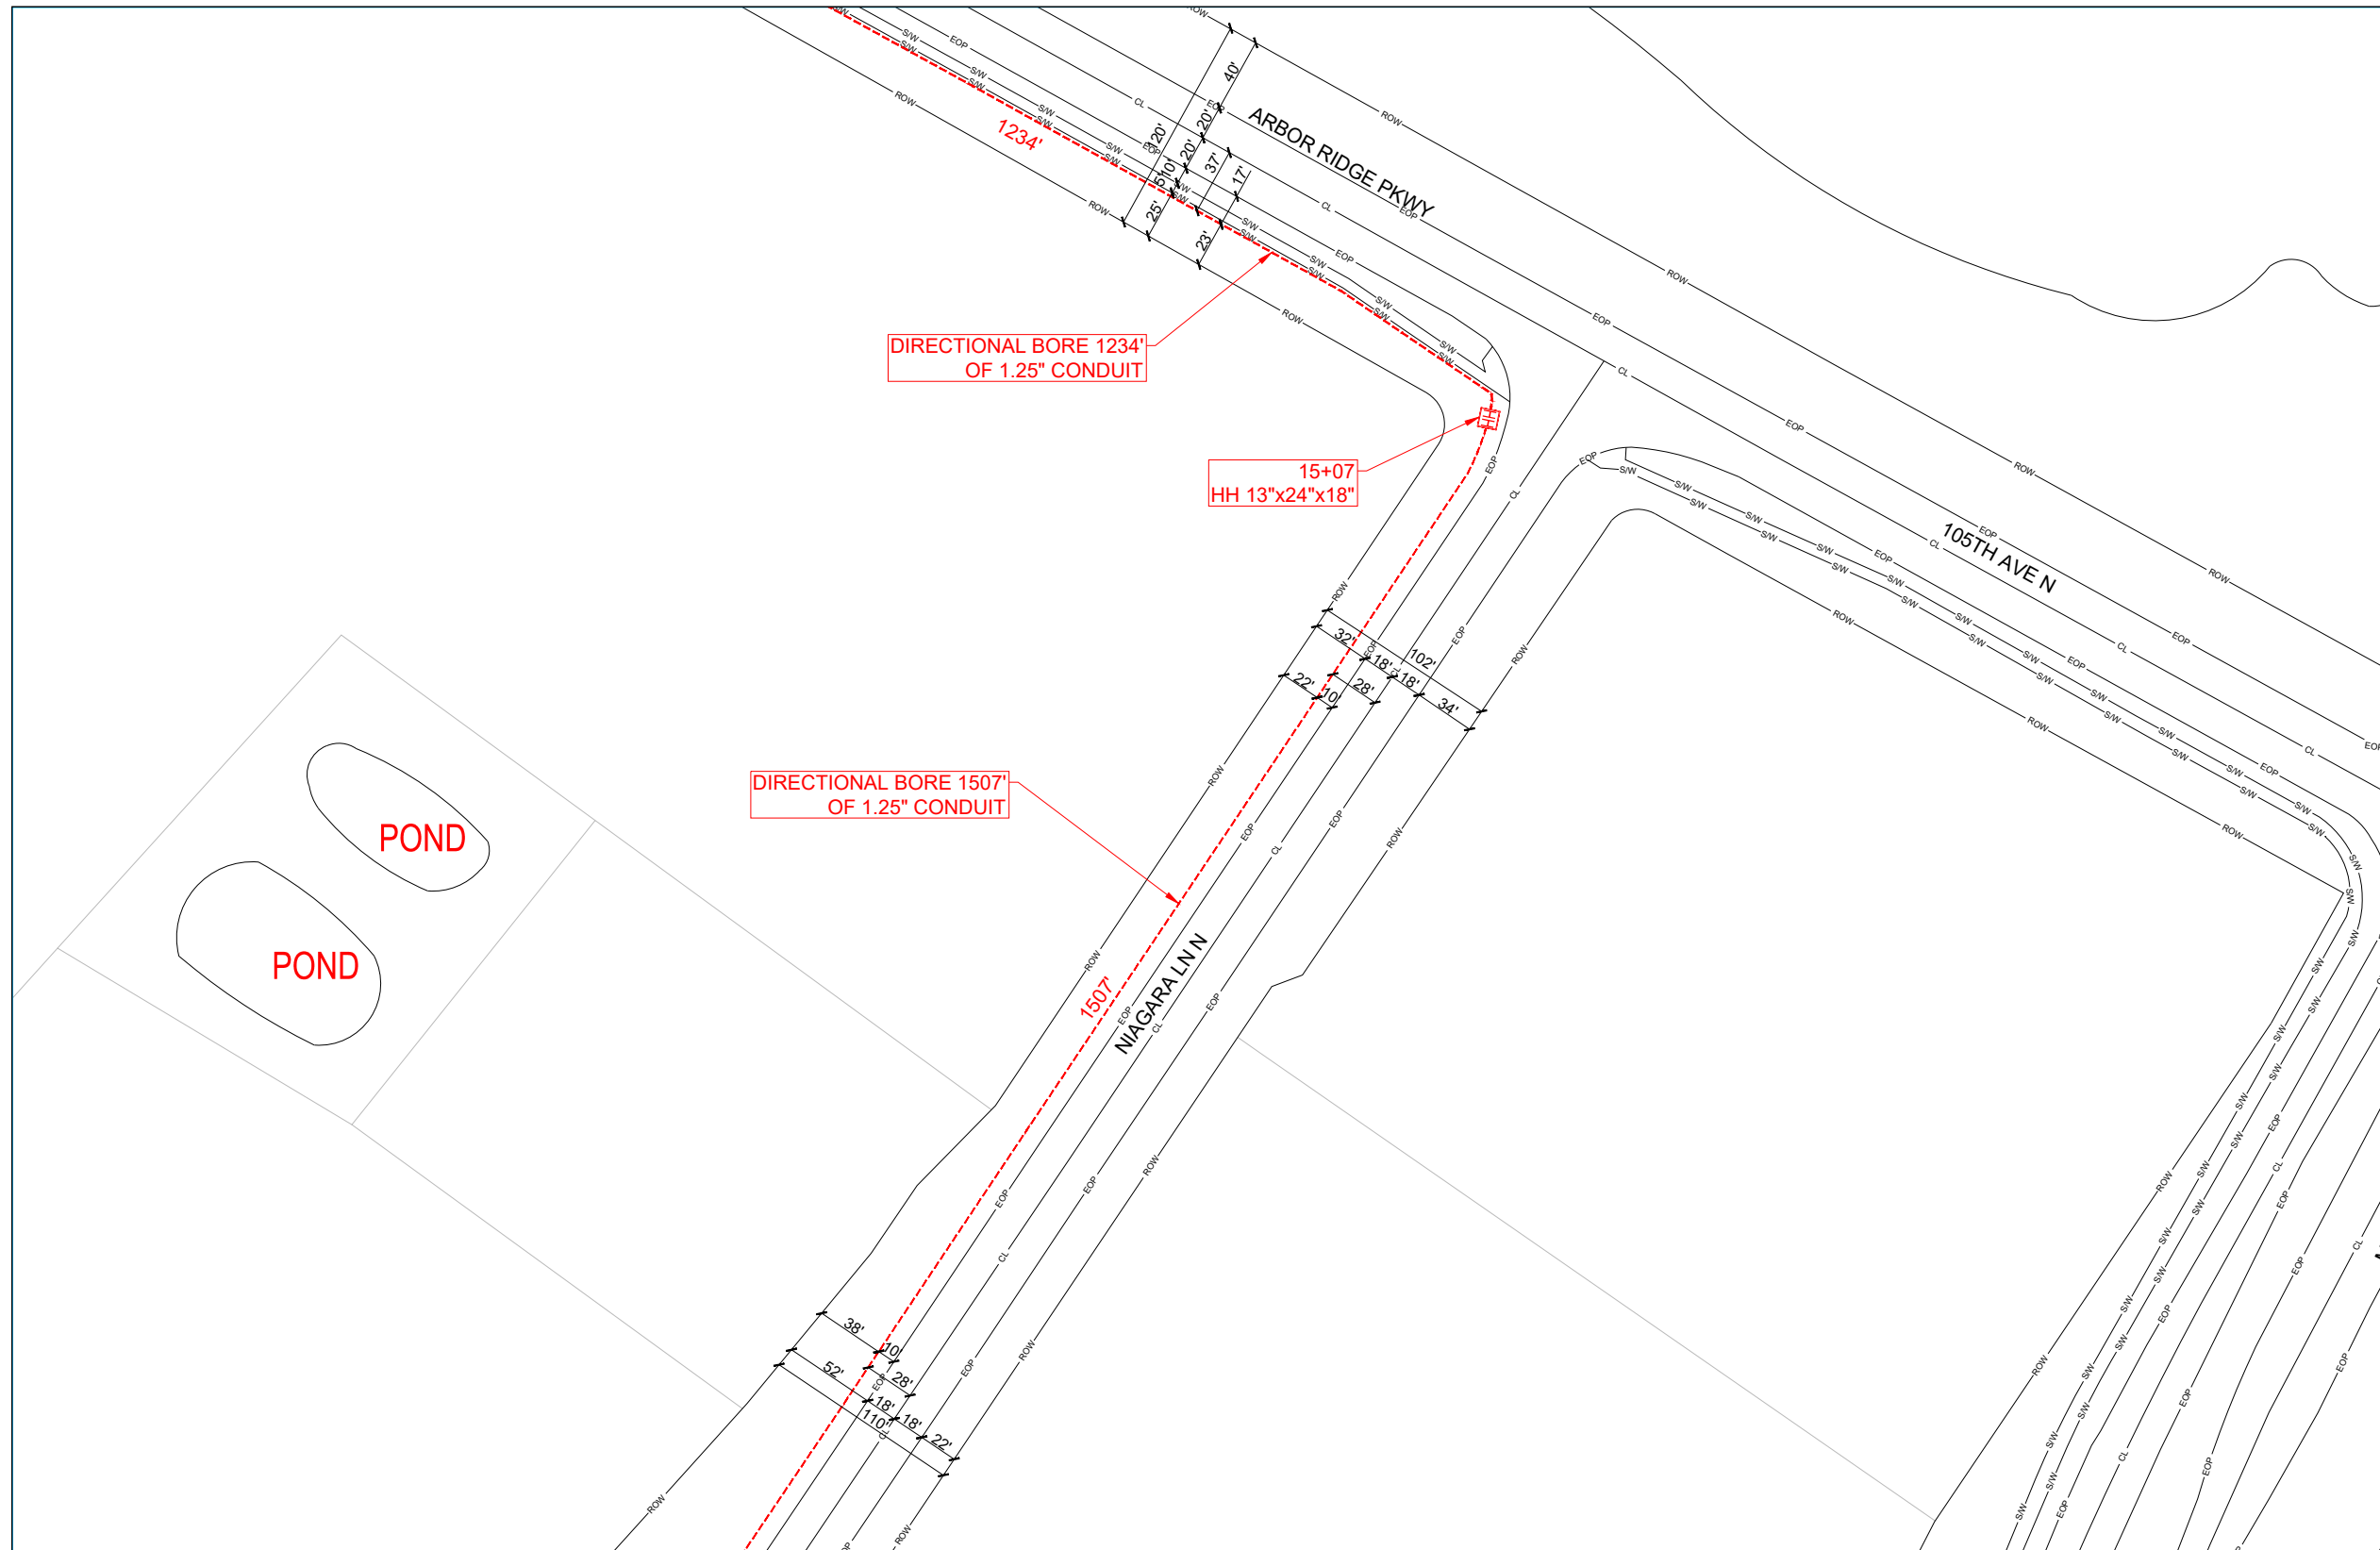

SEE SHEET 2

PREPARED BY:



PREPARED FOR:



CONSTRUCTION NOTES


1. LOCATE ALL UTILITIES PRIOR TO DIGGING. ALL UTILITIES SHOWN BELOW ARE APPROXIMATE LOCATION ONLY.
2. POT HOLE ALL UTILITY CROSSINGS.
3. RESTORE ALL SURFACE TO ORIGINAL OR BETTER CONDITION.
4. POT HOLE ALL SERVICES IN THE WORK AREAS.

PROJECT INFORMATION:

15490 101ST AVE N,
 MAPLE GROVE,
 MN 55369, USA
 JOB NUMBER: P.072370
 DA NUMBER: P-386923
 WIRE CENTER: MPGVMNXA



Know what's below.
 Call before you dig.

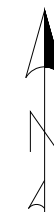

PROJECT NAME:

P.072370

REVISION - 0













SHEET NUMBER


SCALE: 1:50

3 OF 5

DATE: 10-04-2024

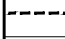LEGEND

-  FDH CABINET
-  Pole
-  Riser
-  Existing Manhole
-  Existing Handhole
-  New Manhole
-  New Handhole
-  Flowerpot
-  Existing U/G Path
-  Directional Bore
-  DA Boundary
-  PLOWING

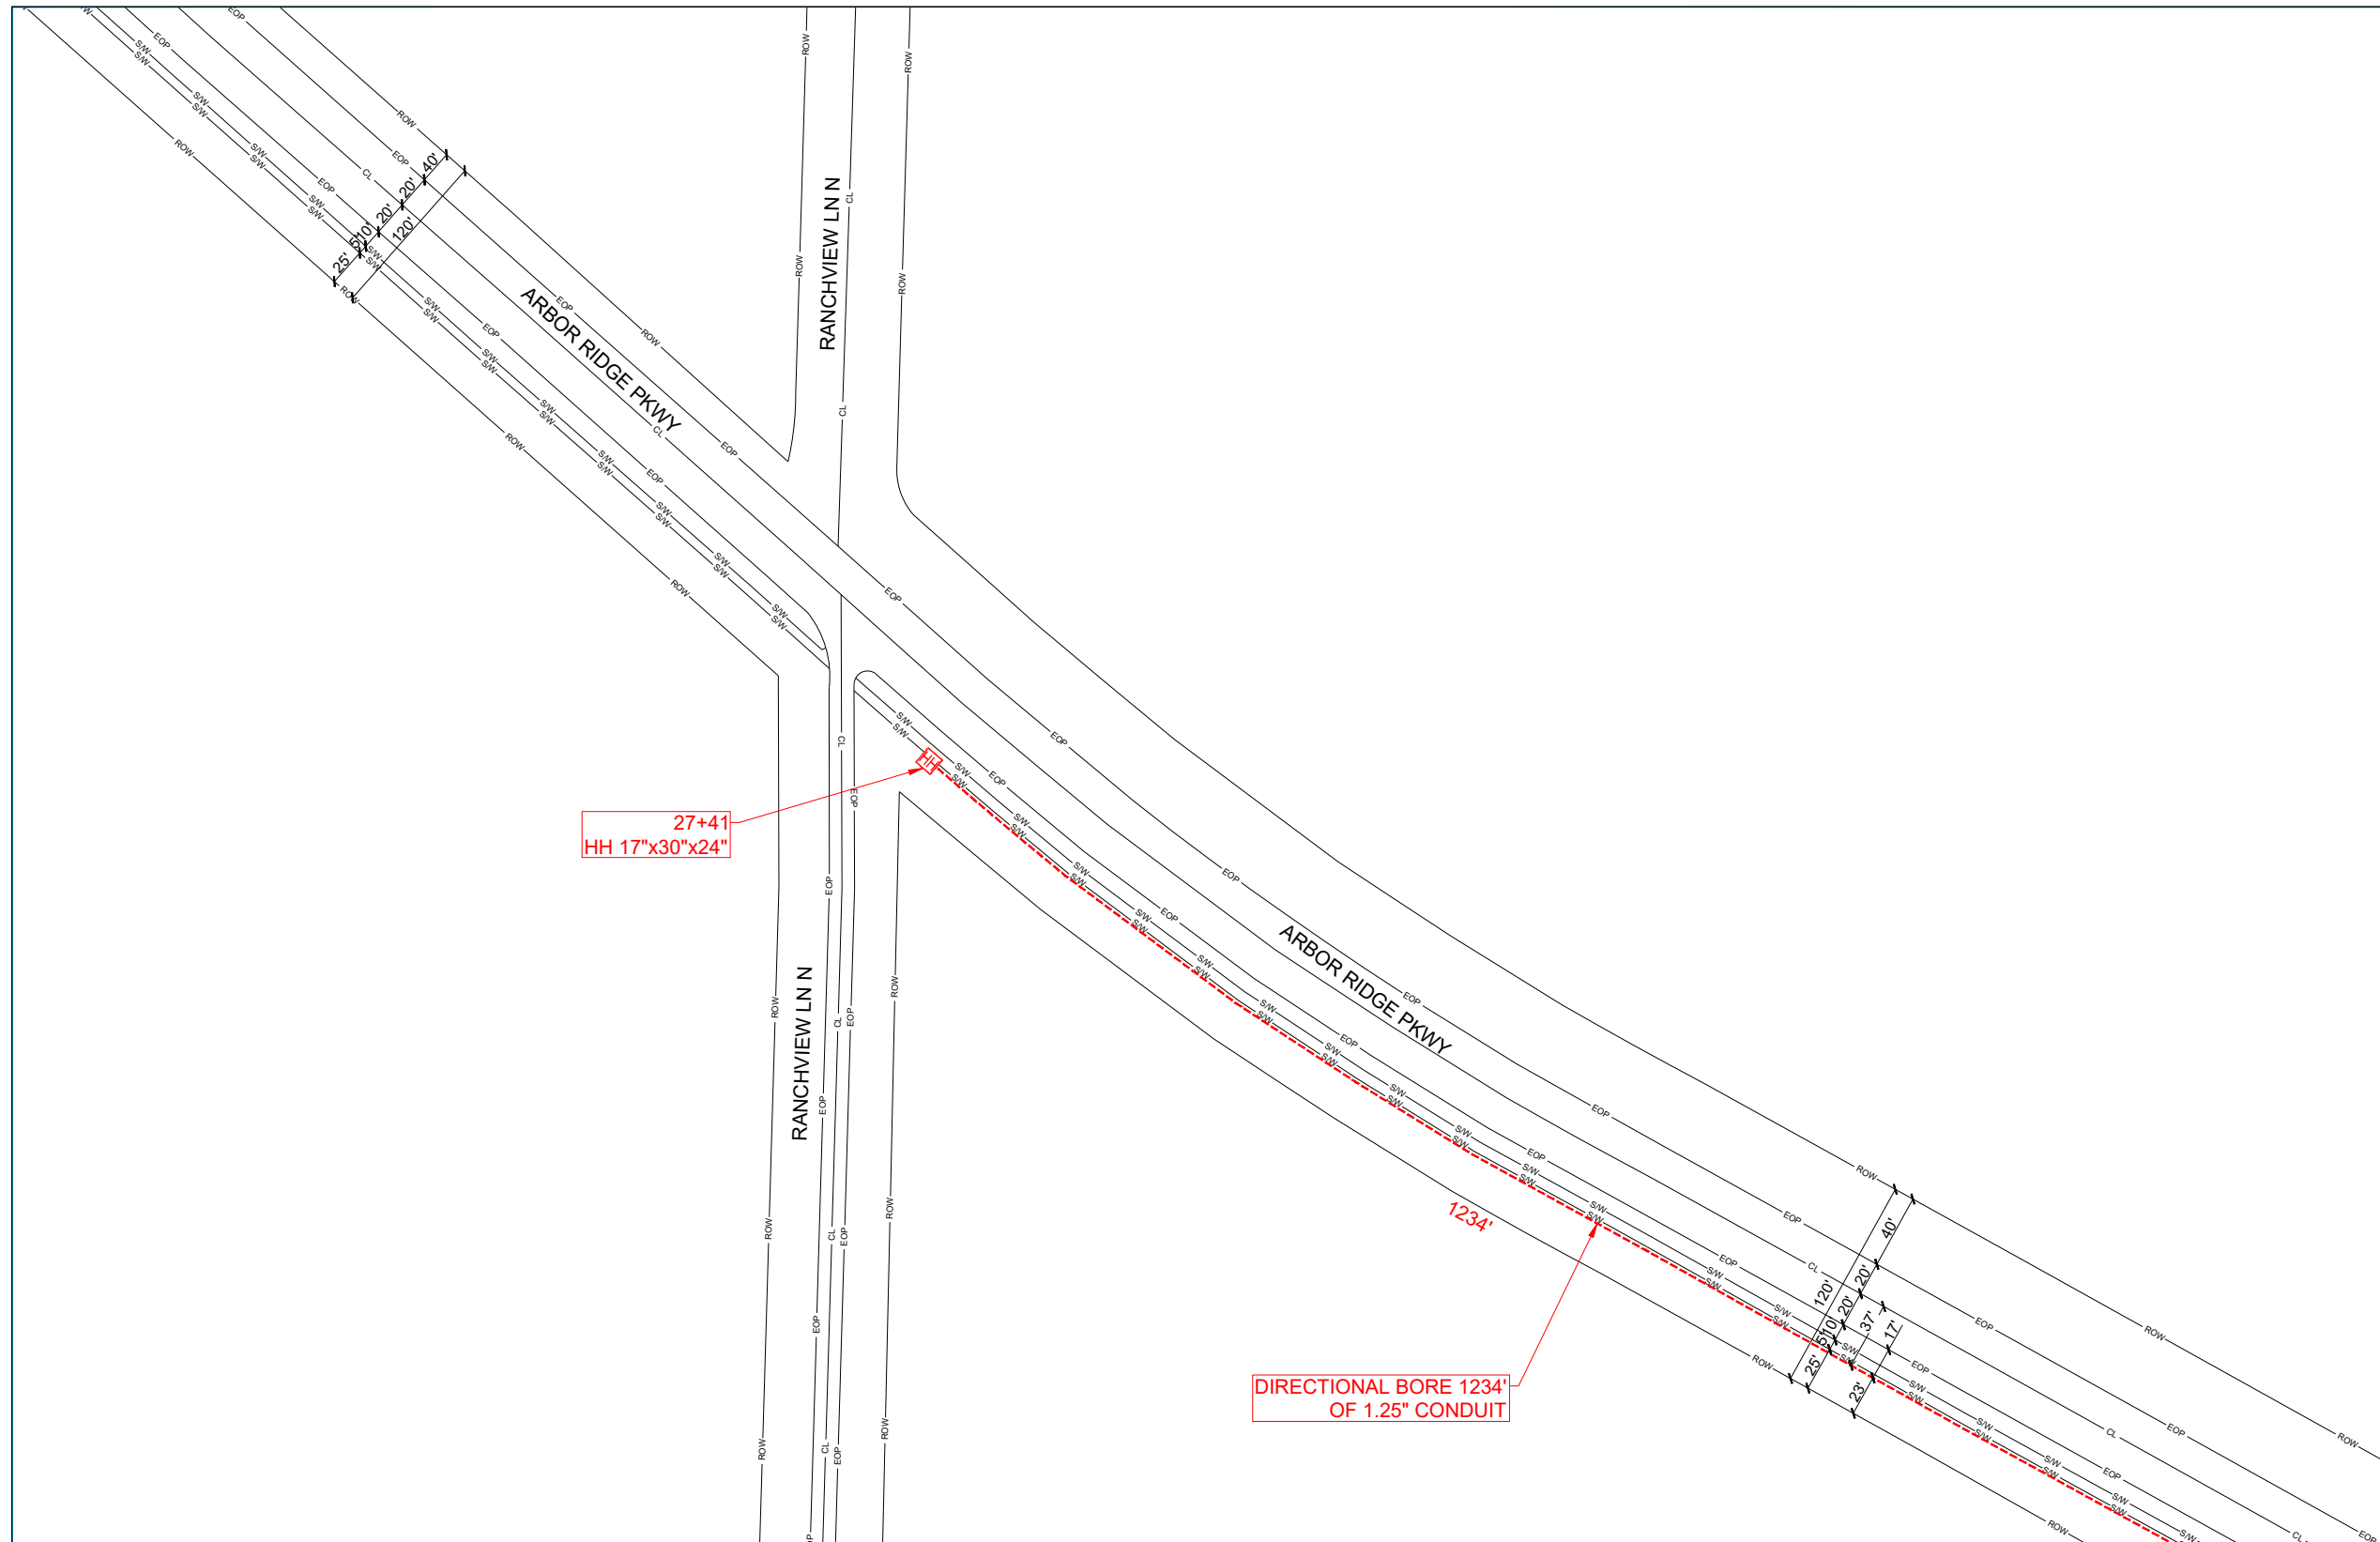

27+41
HH 17"x30"x24"

DIRECTIONAL BORE 1234'
OF 1.25" CONDUIT

SEE SHEET 3

PREPARED BY:



PREPARED FOR:




CONSTRUCTION NOTES

1. LOCATE ALL UTILITIES PRIOR TO DIGGING. ALL UTILITIES SHOWN BELOW ARE APPROXIMATE LOCATION ONLY.
2. POT HOLE ALL UTILITY CROSSINGS.
3. RESTORE ALL SURFACE TO ORIGINAL OR BETTER CONDITION.
4. POT HOLE ALL SERVICES IN THE WORK AREAS.

PROJECT INFORMATION:

15490 101ST AVE N,
MAPLE GROVE,
MN 55369, USA
JOB NUMBER: P.072370
DA NUMBER: P-386923
WIRE CENTER: MPGVMNXA

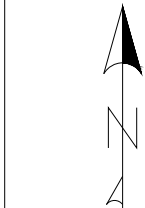

PROJECT NAME:

P.072370

REVISION - 0

SHEET NUMBER


SCALE: 1:50

4 OF 5

DATE: 10-04-2024

LEGEND

	FDH CABINET
	Pole
	Riser
	Existing Manhole
	Existing Handhole
	New Manhole
	New Handhole
	Flowerpot
	Existing U/G Path
	Directional Bore
	DA Boundary
	PLOWING

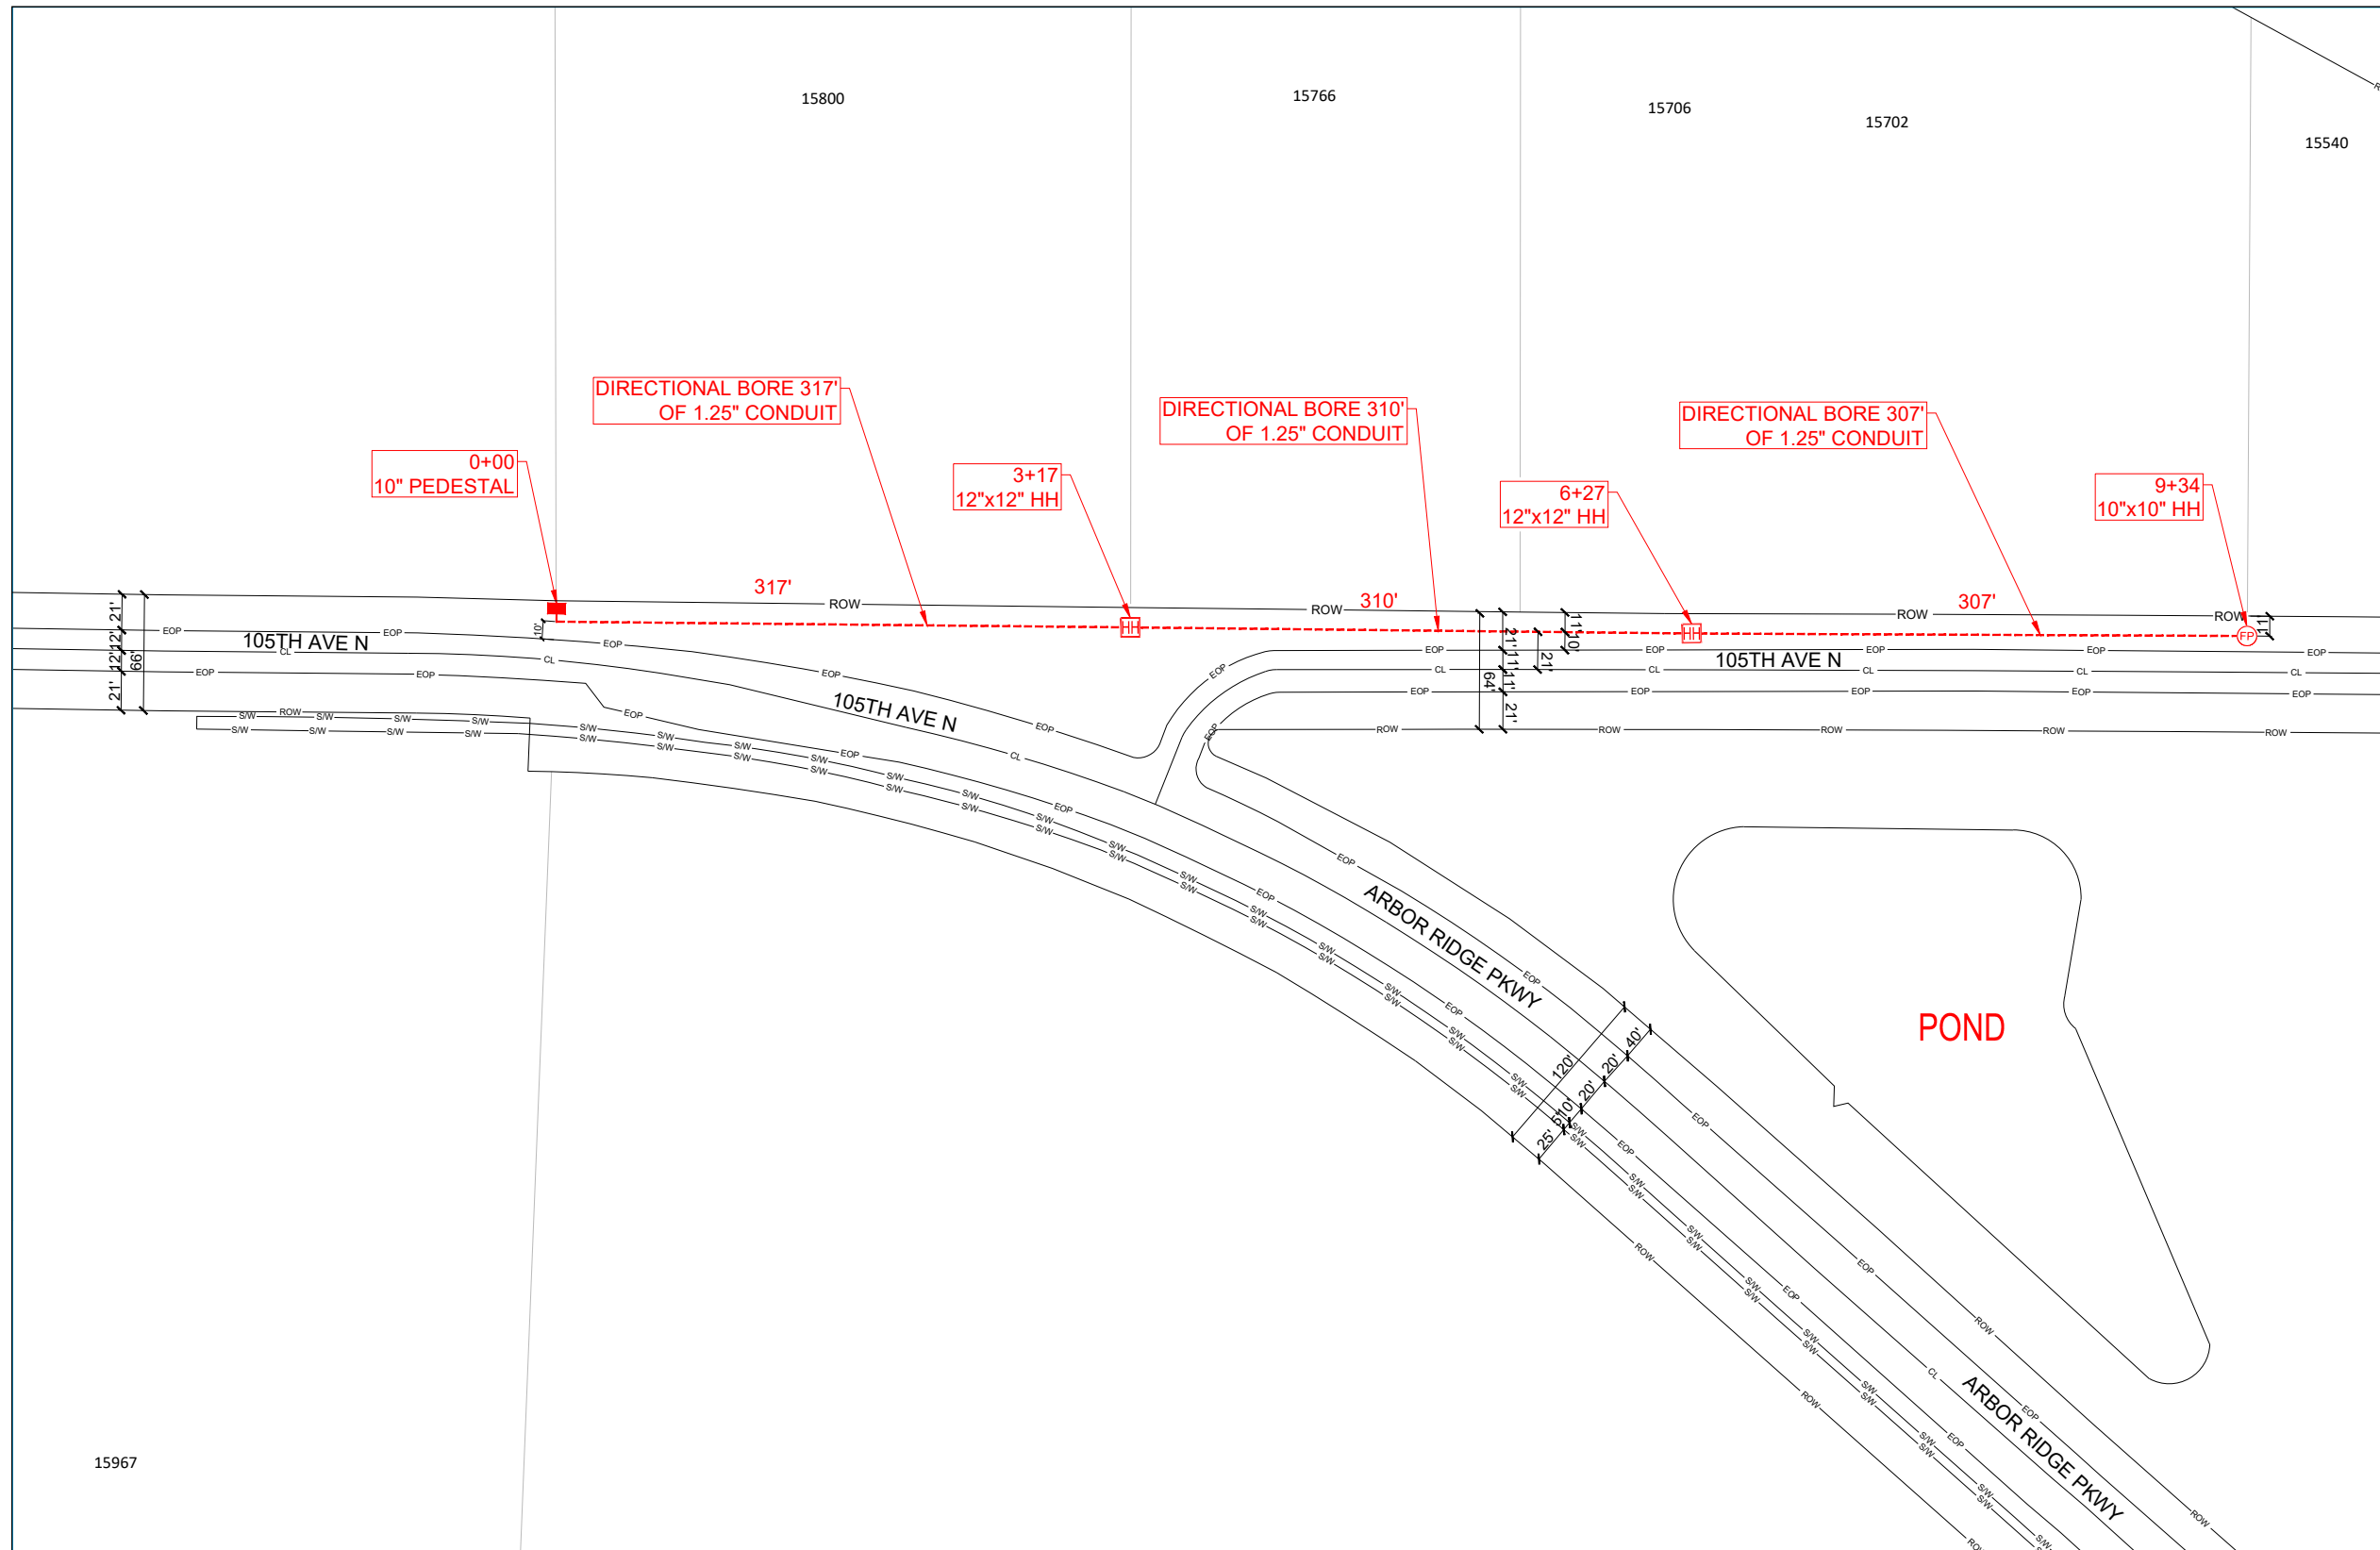

PREPARED BY:



PREPARED FOR:




CONSTRUCTION NOTES

1. LOCATE ALL UTILITIES PRIOR TO DIGGING. ALL UTILITIES SHOWN BELOW ARE APPROXIMATE LOCATION ONLY.
2. POT HOLE ALL UTILITY CROSSINGS.
3. RESTORE ALL SURFACE TO ORIGINAL OR BETTER CONDITION.
4. POT HOLE ALL SERVICES IN THE WORK AREAS.

PROJECT INFORMATION:

15490 101ST AVE N,
 MAPLE GROVE,
 MN 55369, USA
 JOB NUMBER: P.072370
 DA NUMBER: P-386923
 WIRE CENTER: MPGVMNXA

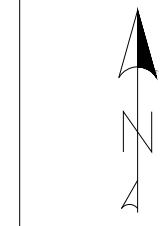

PROJECT NAME:

P.072370

REVISION - 0

SCALE: 1:50

DATE: 10-04-2024

SHEET NUMBER

5 OF 5