



FIBERHOOD:

MPGV-MN-1-20

PROPOSED FIBER - OPTIC INSTALLATION - CIVIL DESIGN 69TH AVE N & 70TH AVE N MAPLE GROVE, MN

SITE LOCATION MAP

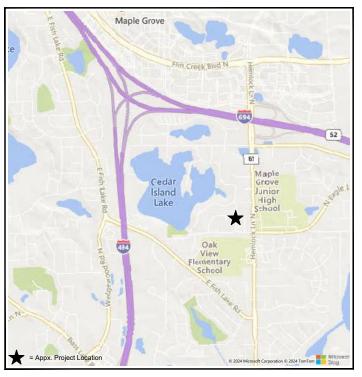

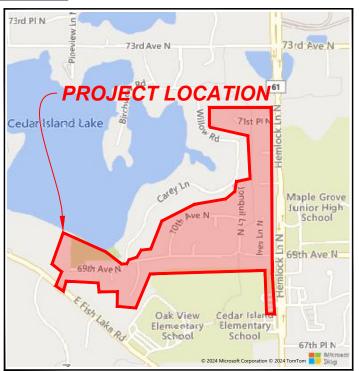

INDEX TO SHEETS

SHEETS	DESCRIPTION
A1-A2	TITLE SHEET & GENERAL NOTES
B1-B7	PROJECT PLAN VIEW
C1-C5	STANDARD CONSTRUCTION DETAILS

ENGINEER'S ESTIMATE OF MATERIALS (TOTAL)						
QUANTITY	ІТЕМ					
13,168	LINEAR FEET OF DIRECTIONAL BORE					





921 WEST VAN BUREN, SUITE 100 CHICAGO, IL 66607 PHONE: (312) 432-0076 FAX:(312) 432-0231 ATE OF ILLINOIS, DEPARTMENT OF PROFESSIONA REGULATION. LICENSE NO. 184-002308

OWNER/DEVELOPER:



275 WEST SERVICE RD SUITE O WRIGHT CITY, MO 63390

TITL

PROPOSED FIBER - OPTIC INSTALLATION - CIVIL DESIGN 69TH AVE N & 70TH AVE N MAPLE GROVE, MN

	REVISIONS								
REV	DATE	DESC	CRIPTION	Т					
00	12/31/24	FOI	R REVIEW						
01									
02									
0.3									
04									
05									
06									
07				\neg					
08				\neg					
09				\neg					
10									
11									
	DRAWN	BY:	CHECKED BY:	APPRO					

EJ		AJR	NFJ
ROJECT NUMBER:	24	I-0177	
DATE DRAWN:	12	2/31/24	

A1



NOTE: CONTRACTOR TO CONTACT MINNESOTA 811 BEFORE DIGGING. (1-800-252-1166)

GENERAL NOTES

DEVELOPER: GATEWAY FIBER

KIRK THOELKE 275 WEST SERVICE ROAD, STE O WRIGHT CITY, MO 63390 KIRK.THOELKE@GATEWAYFIBER.COM

PROJECT MANAGER: HBK ENGINEERING, LLC NICK FREERKS

NICK FREERKS 509 S. GILBERT ST. IOWA CITY, IA 52240 (319) 338-7557 NFREERKS@HBKENGINEERING.COM

SECTION 1.0 SCOPE OF WORK

- CONSTRUCTION OF ALL RELATED APPURTENANCES FOR FIBER OPTIC CABLE INSTALLATION. SEE PLANS
 FOR EXACT LOCATION, LENGTHS, QUANTITIES, AND DIMENSIONS OF PROPOSED IMPROVEMENTS.
- THE CONTRACTOR SHALL PROVIDE ALL MATERIAL, EQUIPMENT, LABOR, INSTALLATION, RESTORATION, UTILITY RELOCATION CHARGES, JOB SITE DELIVERY COSTS TO COMPLETE THE DESCRIBED, OR ILLUSTRATED WORK, UNDER THIS CONTRACT.
- 3. ANY CHANGE-ORDER REQUEST MUST BE PRESENTED IN WRITING TO THE OWNER'S REPRESENTATIVE; AND APPROVED PRIOR TO PROCEEDING WITH THE REQUESTED CHANGE. DOCUMENTATION CONCERNING ANY AND ALL CHANGE ORDERS WILL BE REDUCED TO FORMAL RECORD, FILED WITH THE OWNER'S REPRESENTATIVE, AND BE MADE AVAILABLE FOR FUTURE REFERENCE.
- 4. THE ENGINEER WILL NOT BE RESPONSIBLE NOR ASSUME ANY LIABILITY FOR NEGLIGENT ACTS OR ERRORS OF OMISSIONS OF ANY CONTRACTOR, ANY SUBCONTRACTOR, OR ANY OF THE CONTRACTOR'S OR SUBCONTRACTORS' AGENTS OR EMPLOYEES OR ANY OTHER PERSONS (EXCEPT ENGINEERS OWN EMPLOYEES) AT THE PROJECT SITE OR OTHERWISE PERFORMING ANY OF THE WORK OF THE PROJECT. ANY CONTRACTOR OR SUB-CONTRACTOR, AS WELL AS THE ENGINEER, WILL BE RESPONSIBLE FOR THEIR OWN SAFETY PROGRAM. NEITHER THE PROFESSIONAL ACTIVITIES OF THE ENGINEER, NOR THE PRESENCE OF THE ENGINEER OR THEIR EMPLOYEES AND SUBCONSULTANTS AT THE CONSTRUCTION SITE, SHALL RELIEVE ANY CONTRACTOR OF THEIR OBLICATIONS, DUTIES AND RESPONSIBILITIES INCLUDING, BUT NOT LIMITED TO, CONSTRUCTION MEANS, METHODS, SEQUENCE, TECHNIQUES OR PROCEDURES NECESSARY FOR PERFORMING, SUPERINTENDING OR COORDINATING ALL PORTIONS OF THE WORK OF CONSTRUCTION IN ACCORDANCE WITH THE CONTRACT DOCUMENTS AND ANY HEALTH OR SAFETY PRECAUTIONS REQUIRED BY ANY REGULATORY AGENCIES. THE ENGINEER AND THEIR PERSONNEL HAVE NO AUTHORITY TO EXERCISE ANY CONTROL OVER ANY CONSTRUCTION CONTRACTOR OR OTHER ENTITY OR THEIR EMPLOYEES IN CONNECTION WITH ANY HEALTH OR SAFETY PRECAUTIONS.

SECTION 2.0 MATERIALS

- ALL MATERIALS INSTALLED WITHIN THE LIMITS OF THIS PROJECT SHALL BE IN CONFORMANCE WITH STANDARD RECOMMENDATIONS OF THE NATIONAL ELECTRICAL MANUFACTURER'S ASSOCIATION AND AMERICAN NATIONAL STANDARDS INSTITUTE.
- JOB SITE MATERIAL WILL BE DELIVERED TO, AND MAINTAINED AT THE STREET WORK AREAS IN A WELL MANAGED MANNER, TO MINIMIZE CONGESTION OR INCONVENIENCE TO OTHER WORKERS, OR CONTRACTORS WORKING UNDER ALTERNATE PERMITS.

SECTION 3.0 GENERAL NOTES

- THESE NOTES SHALL BE CONSIDERED A PART OF THE WRITTEN SPECIFICATIONS.
- 2. THE WORK SHALL INCLUDE FURNISHING MATERIALS, EQUIPMENT, APPURTENANCES AND LABOR NECESSARY TO COMPLETE ALL INSTALLATIONS AS INDICATED ON THE DRAWINGS.
- 3. PRIOR TO THE SUBMISSION OF BIDS, THE CONTRACTORS SHALL VISIT THE JOB SITE AND BE RESPONSIBLE FOR ALL CONTRACT DOCUMENTS, FIELD CONDITIONS AND DIMENSIONS, AND CONFIRMING THAT THE WORK MAY BE ACCOMPLISHED AS SHOWN PRIOR TO PROCEEDING WITH CONSTRUCTION. ANY DISCREPANCIES ARE TO BE BROUGHT TO THE ATTENTION OF THE IMPLEMENTATION ENGINEER AND ARCHITECT/ENGINEER PRIOR TO PROCEEDING WITH THE WORK.
- 4. THE CONTRACTOR SHALL RECEIVE, IN WRITING, AUTHORIZATION TO PROCEED BEFORE STARTING WORK ON ANY ITEM NOT CLEARLY DEFINED OR IDENTIFIED BY THE CONTRACT DOCUMENTS.
- THE CONTRACTOR SHALL INSTALL ALL EQUIPMENT AND MATERIALS IN ACCORDANCE WITH MANUFACTURER'S RECOMMENDATIONS UNLESS SPECIFICALLY INDICATED OTHERWISE OR WHERE LOCAL CODES OR REGULATIONS TAKE PRECEDENCE.
- 6. ALL WORK PERFORMED AND MATERIALS INSTALLED SHALL BE IN STRICT ACCORDANCE WITH ALL APPLICABLE CODES, REGULATIONS AND ORDINANCES. CONTRACTOR SHALL GIVE ALL NOTICES AND COMPLY WITH ALL LAWS, ORDINANCES, RULES, REGULATIONS AND LAWFUL ORDERS OF ANY PUBLIC AUTHORITY REGARDING THE PERFORMANCE OF THE WORK. MECHANICAL AND ELECTRICAL SYSTEMS SHALL BE INSTALLED IN ACCORDANCE WITH ALL APPLICABLE MUNICIPAL AND UTILITY COMPANY SPECIFICATIONS, AND LOCAL AND STATE JURISDICTIONAL CODES, ORDINANCES AND APPLICABLE REGULATIONS.

- 7. THE GENERAL CONTRACTOR SHALL SUPERVISE AND DIRECT THE WORK, USING THE BEST SKILLS AND ATTENTION. THE CONTRACTOR SHALL BE SOLELY RESPONSIBLE FOR ALL CONSTRUCTIONS MEANS, METHODS, TECHNIQUES, SEQUENCES AND PROCEDURES AND FOR COORDINATION ALL PORTION OF THE WORK UNDER THE CONTRACT INCLUDING CONTACT AND COORDINATION WITH THE IMPLEMENTATION ENGINEER AND WITH THE LANDLORD'S AUTHORIZED REPRESENTATIVE.
- 8. SEAL PENETRATIONS THROUGH FIRE RATED AREAS WITH U.L. LISTED FIRE CODE APPROVED MATERIALS
- 9. PROVIDE A PORTABLE FIRE EXTINGUISHER WITH A RATING OF NOT LESS THAN 2-A OR 2-A10BC WITHIN 75 FEET TRAVEL DISTANCE TO ALL PORTIONS OF THE PROJECT AREA DURING CONSTRUCTION.
- 10. DETAILS ARE INTENDED TO SHOW END RESULTS OF DESIGN. MINOR MODIFICATIONS MAY BE REQUIRED TO SUITE JOB DIMENSIONS OR CONDITIONS, AND SUCH MODIFICATIONS SHALL BE INCLUDED AS PART OF THE MORE
- 11. THE CONTRACTOR SHALL MAKE NECESSARY PROVISIONS TO PROTECT EXISTING IMPROVEMENTS, PAVING, CURBS, VEGETATION, GALVANIZED SURFACE, ETC., AND UPON COMPLETION OF WORK REPAIR ANY DAMAGE THAT OCCURRED DURING CONSTRUCTION TO THE SATISFACTION OF OWNER/DEVELOPER AND AFFECTED PROPERTY OWNER.
- 12. KEEP GENERAL AREA CLEAN, HAZARD FREE, AND DISPOSE OF ALL DIRT, DEBRIS, RUBBISH AND REMOVE EQUIPMENT NOT SPECIFIED AS REMAINING ON THE PROPERTY. LEAVE PREMISES IN CLEAN CONDITION AND FREE FROM PAINT SPOTS, DUST OR SMUDGES OF ANY NATURE.
- 13. REPRESENTATIONS OF TRUE NORTH, OTHER THAN THOSE FOUND ON THE PLOT OF SURVEY DRAWING, SHALL NOT BE USED TO IDENTIFY OR ESTABLISH THE BEARING OF TRUE NORTH AT THE SITE. THE CONTRACTOR SHALL RELY SOLELY ON THE PLAT OF SURVEY DRAWING AND ANY SURVEYOR'S MARKINGS AT THE SITE FOR THE ESTABLISHMENT OF TRUE NORTH, AND SHALL NOTIFY THE ARCHITECT/ENGINEER PRIOR TO PROCEEDING WITH THE WORK. IF ANY DISCREPANCY IS FOUND BETWEEN THE VARIOUS ELEMENTS OF THE WORKING DRAWINGS AND THE TRUE NORTH ORIENTATION AS DEPICTED ON THE CIVIL SURVEY. THE CONTRACTOR SHALL ASSUME SOLE LIABILITY FOR ANY FAILURE TO NOTIFY THE ARCHITECT/ENGINEER.
- 14. PENETRATIONS OF ROOF MEMBRANES SHALL BE PATCHED/FLASHED AND MADE WATERTIGHT USING LIKE MATERIALS IN ACCORDANCE WITH NRCA ROOFING STANDARDS AND DETAILS. CONTRACTOR SHALL OBTAIN DETAILING CLARIFICATION FOR SITE-SPECIFIC CONDITIONS FROM ARCHITECT/ENGINEER, IF NECESSARY, BEFORE PROCEEDING, PLANS ARE NOT TO BE SCALED AND ARE INTENDED TO BE A DIAGRAMMATIC OUTLINE ONLY LIMI FSS NOTED OTHERWISE
- 15. PLANS ARE NOT BE SCALED AND ARE INTENDED TO BE DIAGRAMMATIC OUTLINE ONLY, UNLESS NOTED OTHERWISE.
- 16. DIMENSIONS SHALL TAKE PRECEDENCE OVER SCALES SHOWN ON THE DRAWING. DIMENSIONS SHOW ARE ESTIMATED AND SHALL BE VERIFIED BY A SURVEYOR OR BY THE CONTRACTOR PRIOR TO CONSTRUCTION.
- 17. ALL SITE WORK SHALL BE CAREFULLY COORDINATED BY GENERAL CONTRACTOR WITH LOCAL UTILITY COMPANY, TELEPHONE COMPANY, AND ANY OTHER UTILITY COMPANIES HAVING JURISDICTION OVER THIS LOCATION.
- 18. CONTRACTOR IS ADVISED TO READ ALL NOTES ON DRAWINGS, CAREFULLY.
- 19. CONTRACTOR TO FIELD VERIFY LOCATIONS OF ALL OVERHEAD OBSTRUCTIONS PRIOR TO COMMENCEMENT OF WORK
- 20. THE CONTRACTOR SHALL CONTACT 811 AT 800-252-1166 TO REQUEST LOCATING AND MARKING OF EXISTING UTILITIES PRIOR TO PERFORMING ANY EXCAVATION WORK IN OR AROUND ANY UTILITY. THE CONTRACTOR SHALL OBTAIN ALL PERMITS FOR THE INSTALLATION OF THE NEW UTILITIES AND SHALL COMPLY WITH ALL REQUIREMENTS OF ALL AGENCIES HAVING JURISDICTION OVER THE WORK.
- 21. THE CONTRACTOR SHALL VERIFY EXISTING STREET RIGHTS OF WAY TO THE EXTENT NECESSARY TO VERIFY PROPOSED WORK REMAINS WITHIN THESE RIGHTS OF WAY AND DOES NOT INFRINGE ONTO PRIVATE PROPERTY NOT OWNED BY THE OWNER.
- 22. ALL DISCREPANCIES SHOULD BE REPORTED TO HBK ENGINEERING, LLC AT 312-432-0076. ANY QUESTIONS OR COMMENTS THE CONTRACTOR MAY HAVE ARE TO BE DISCUSSED WITH THE OWNER AND ENGINEER PRIOR TO CONSTRUCTION COMMENTS.
- 23. FURTHER, THE CONTRACTOR SHALL RECORD THE LOCATION/ELEVATION OF ALL UTILITIES ENCOUNTERED AND NEW INSTALLATIONS AS THE WORK PROGRESSES. CONTRACTOR TO PREPARE RECORD DRAWINGS (RED-LINES) BASED ON THEIR RECORDS. THESE RECORDS TO BE SUPPLIED TO HBK ENGINEERING, LLC AND GATFWAY AT COMPLETION OF WORK.
- 24. SCALE FOR DRAWINGS IS FOR GENERAL INFORMATION ONLY. LOCATIONS AND DIMENSIONS SHALL BE
- 25. THE CONTRACTOR SHALL HAVE ALL PERMITS ONSITE AND COMPLY WITH THE REQUIREMENTS OF ALL AGENCIES HAVING JURISDICTION OVER THE WORK AND SHALL COORDINATE THEIR WORK WITH THE WORK PERFORMED BY OTHERS.
- CONTRACTOR SHALL COORDINATE ALL WORK WITH ALL PUBLIC AND PRIVATE UTILITIES AS WELL AS CITY AND STATE AGENCIES.
- 27. CONTRACTOR SHALL TAKE ALL NECESSARY SAFETY PRECAUTIONS TO PROTECT UTILITIES, PEDESTRIANS, WORKERS AND VEHICULAR TRAFFIC. THE CONTRACTOR SHALL PROVIDE TEMPORARY FENCES, BARRICADES, ETC. AS REQUIRED TO PROTECT ADJACENT PROPERTY AND THE PUBLIC DURING ALL PHASES OF CONSTRUCTION.
- 28. THE CONTRACTOR SHALL INSTALL AND DESIGN WOODEN PASSAGEWAYS TO DIVERT THE GENERAL PUBLIC AROUND THE CONSTRUCTION SITE IN A SAFE AND ORDERLY MANNER. AS REQUIRED.
- NO STORAGE OF EQUIPMENT OR MATERIALS IN THE ROADWAY IS PERMITTED UNLESS THE CONTRACTOR OBTAINS WRITTEN PERMISSION FROM THE CITY, STATE, AND/OR GOVERNING BODY.

- 31. CONTRACTOR SHALL ASSUME ALL CABLES ARE ENERGIZED AND SHALL BE SUPPORTED SO AS NOT TO STRESS ANY PORTION OF THE CABLE.
- 32. CONTRACTOR IS RESPONSIBLE FOR OBTAINING AND PROVIDING REVIEW AND DESIGN OF ANY AND ALL TEMPORARY UTILITY SUPPORT SYSTEMS PRIOR TO CONSTRUCTION.
- 33. CONTRACTOR TO TREE TRIM AS NECESSARY AROUND POLES.
- 34. MAKE READY INDICATES EXISTING FIBER CABLES NEED ADJUSTMENTS IN ORDER FOR NEW FIBER CABLE TO MEET REQUIRED CODES OR CLEARANCES.
- 35. INSTALL A 50' SLACK MAINTENANCE LOOP EVERY 1000' AT STRATEGIC LOCATIONS TO BE DETERMINED IN THE FIELD PRIORITIZING LOCATIONS NEAR MAJOR ROAD CROSSING, WATERWAYS AND RAILROAD CROSSINGS
- 36. CONTRACTOR TO INSTALL FIBER IN GENERAL UTILITY EASEMENTS ONLY. FIBER LINES MAY CROSS, BUT NO STRUCTURES TO BE PLACED WITHIN SANITARY SEWER, GAS PIPELINE, WATER, DRAINAGE, OR MUTUAL ACCESS EASEMENTS.
- OUTDOOR CABINETS SHALL BE GROUNDED PER THE MANUFACTURER'S RECOMMENDATIONS AND PER ANSI/TIA-607B OR LATEST STANDARD.
- 38. CONTRACTOR TO REFERENCE GATEWAY FIBER OPERATIONS HANDBOOK MOST RECENT REVISION FOR CONSTRUCTION SPECIFICATIONS.
- 39. THE CONTRACTOR SHALL FIELD VERIFY EXISTING UTILITIES IN THE FIELD AND CALL 811 PRIOR TO PERFORMING ANY WORK.
- EXISTING UTILITIES SHOWN REPRESENT ASCE QUALITY LEVEL D STANDARDS BASED ON AVAILABLE ATLAS DATA AT THE TIME.
- 41. FLOWER POT LOCATIONS SHOWN IN PRIVATE PROPERTY FOR CONTRACTOR REFERENCE ONLY. NO INSTALLATIONS ARE TO OCCUR WITHIN PRIVATE PROPERTY.
- 42. RIGHTS OF WAY DIMENSIONS ARE FOR CONTRACTOR REFERENCE ONLY. CONTRACTOR SHALL VERIFY ALL EXISTING RIGHT OF WAY ONSITE.

BERHOOD:

MPGV-MN-1-20

ENGINEER



921 WEST VAN BUREN, SUITE 100 CHICAGO, IL 60607 PHONE: (312) 432-0076 FAX:(312) 432-0231 STATE OF ILLINOIS, DEPARTMENT OF PROFESSION REGULATION. LICENSE NO. 184-002308

OWNER/DEVELOPER:



275 WEST SERVICE RD SUITE O WRIGHT CITY, MO 63390

TITLE:


PROPOSED FIBER - OPTIC INSTALLATION - CIVIL DESIGN 69TH AVE N & 70TH AVE N MAPLE GROVE, MN


REVISIONS							
REV	DATE	DE	SCRIPTION		BY		
00	12/31/24	1	FOR REVIEW	一	EJ		
01				\neg			
02							
03							
04							
05							
06							
07							
80							
99							
10							
11							
ı	DRAWN	BY:	CHECKED BY:	APPR	OVED BY		


			omeomor bit.	
	EJ		AJR	NFJ
ı				
	PROJECT NUMBER:	24	1-0177	
	DATE DRAWN:	12	2/31/24	


A


A2

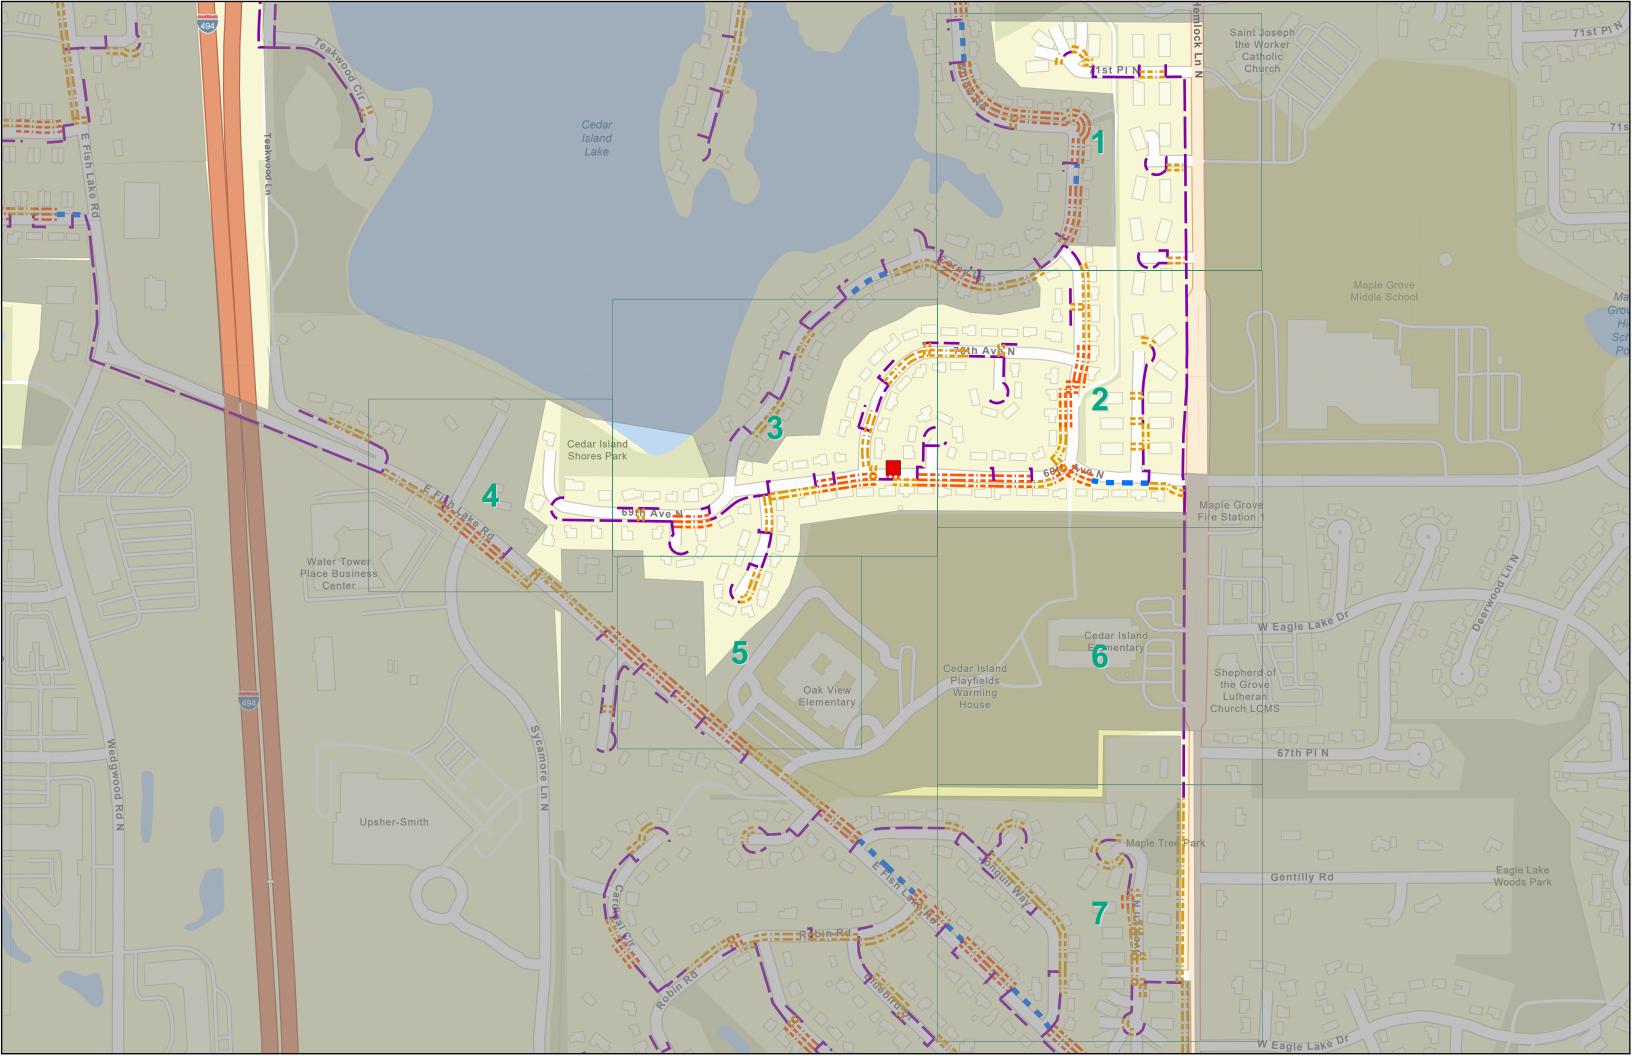


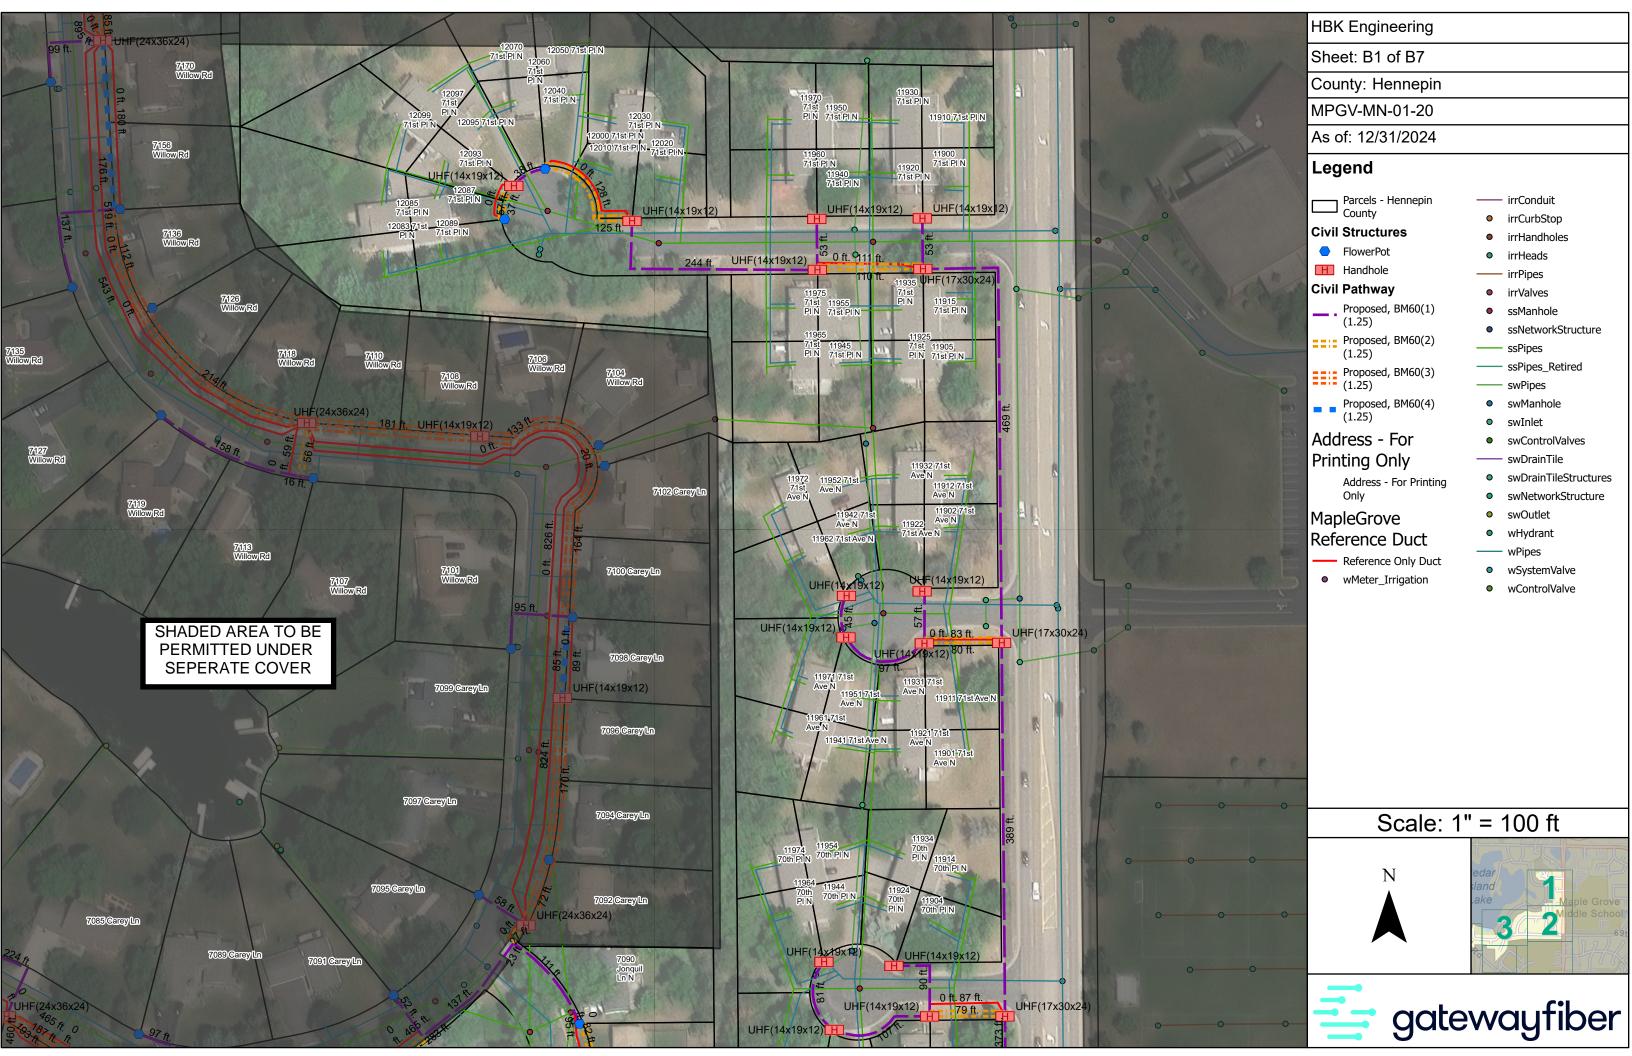


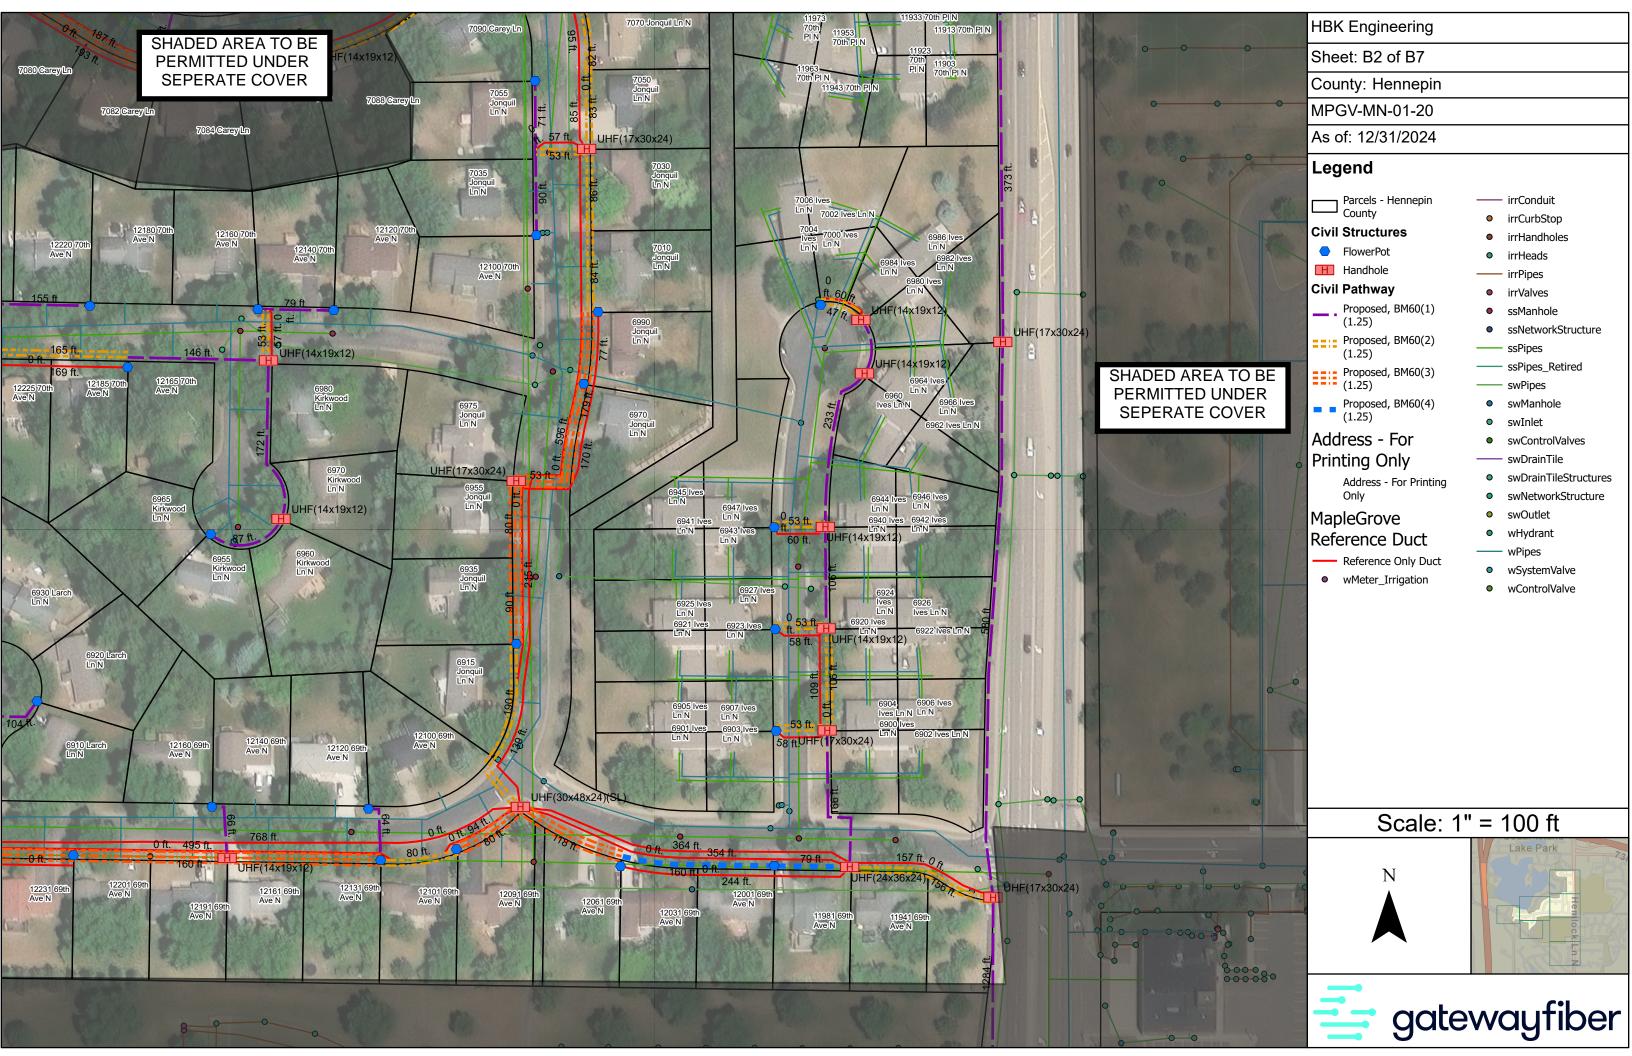


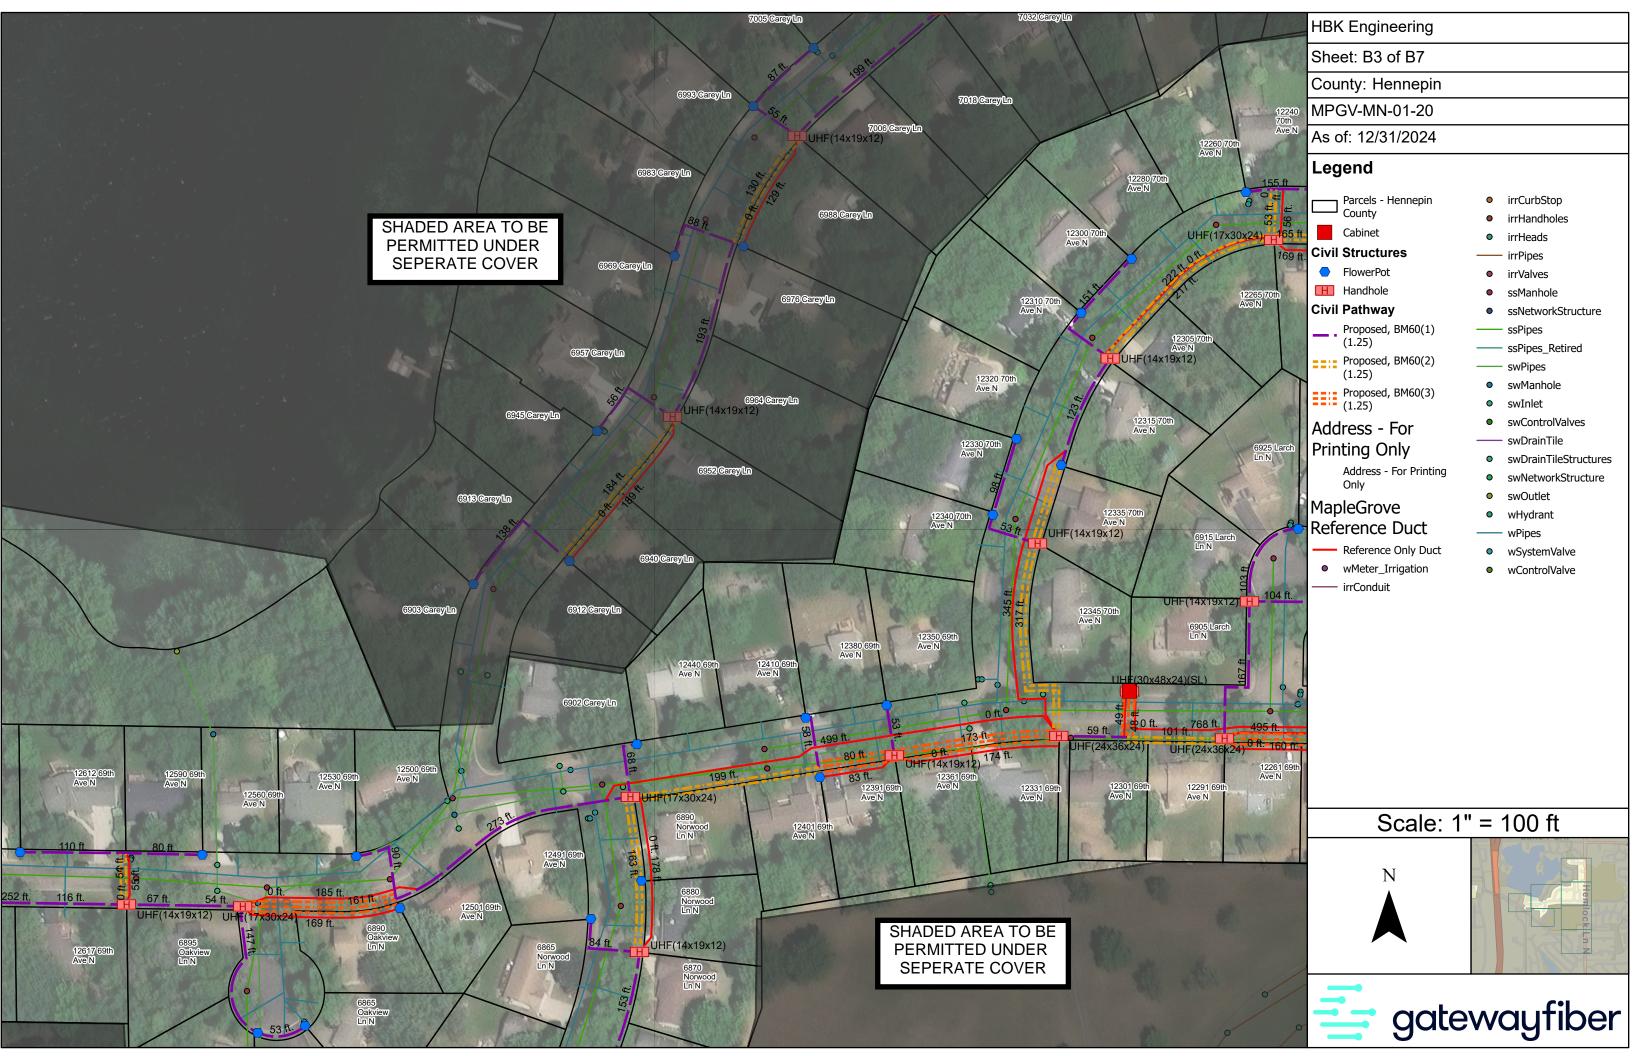

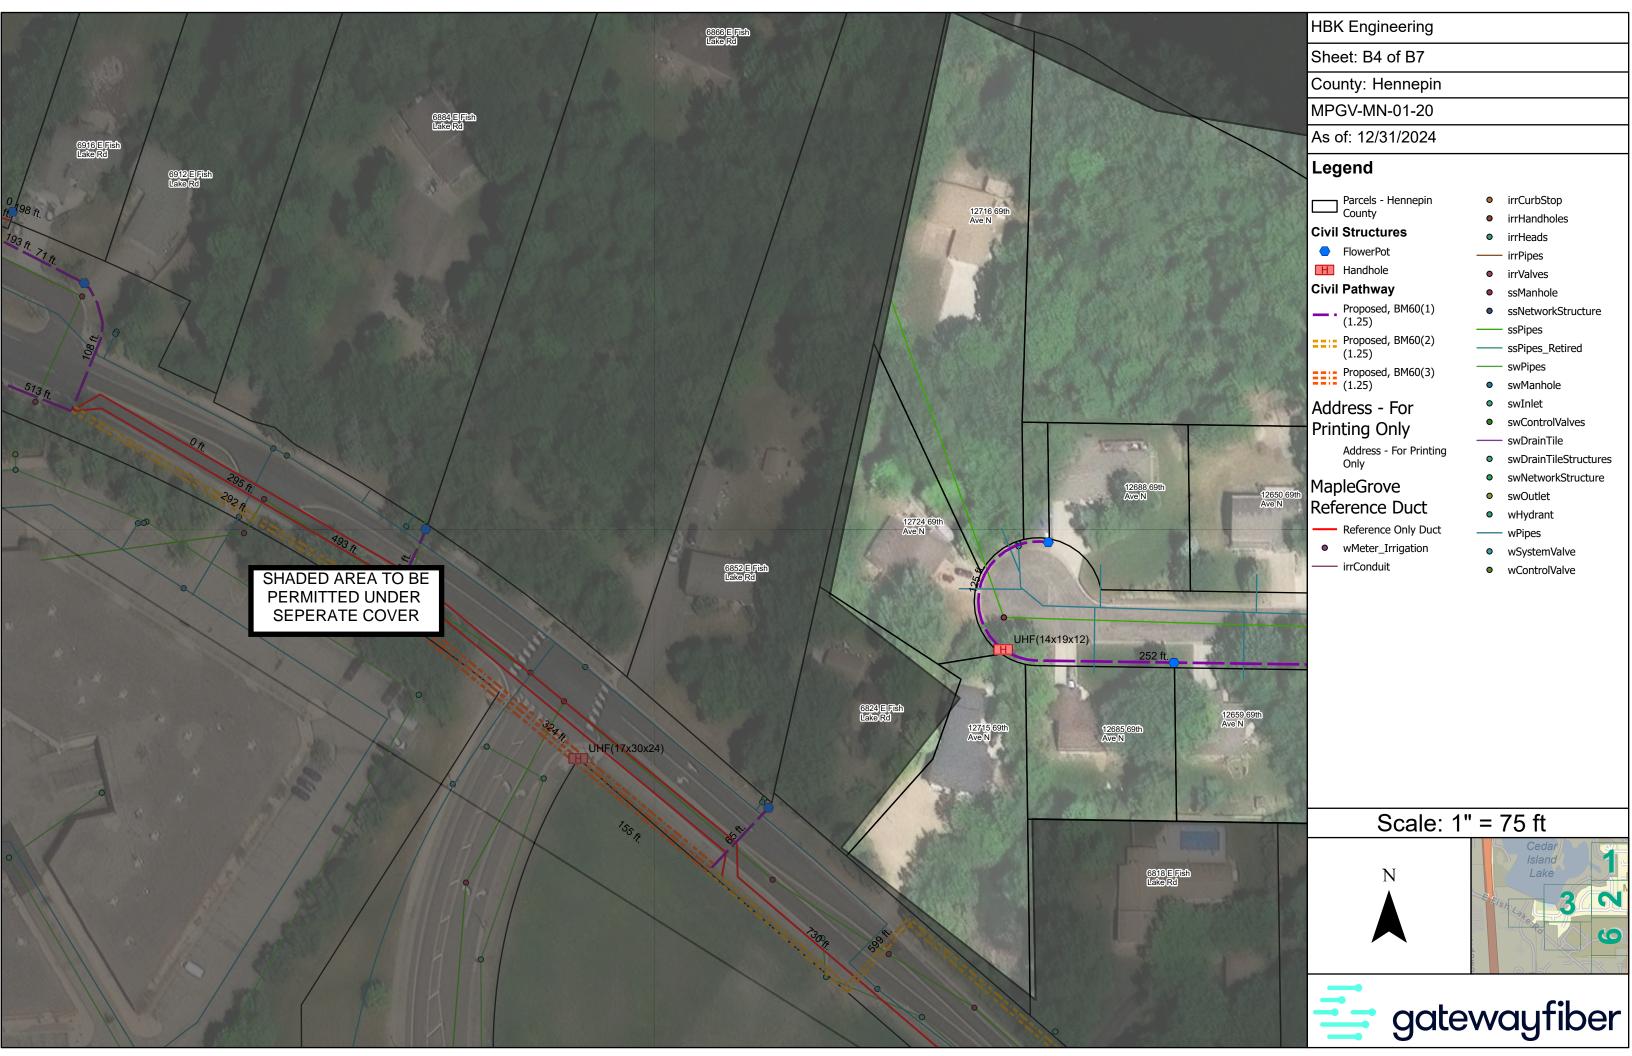


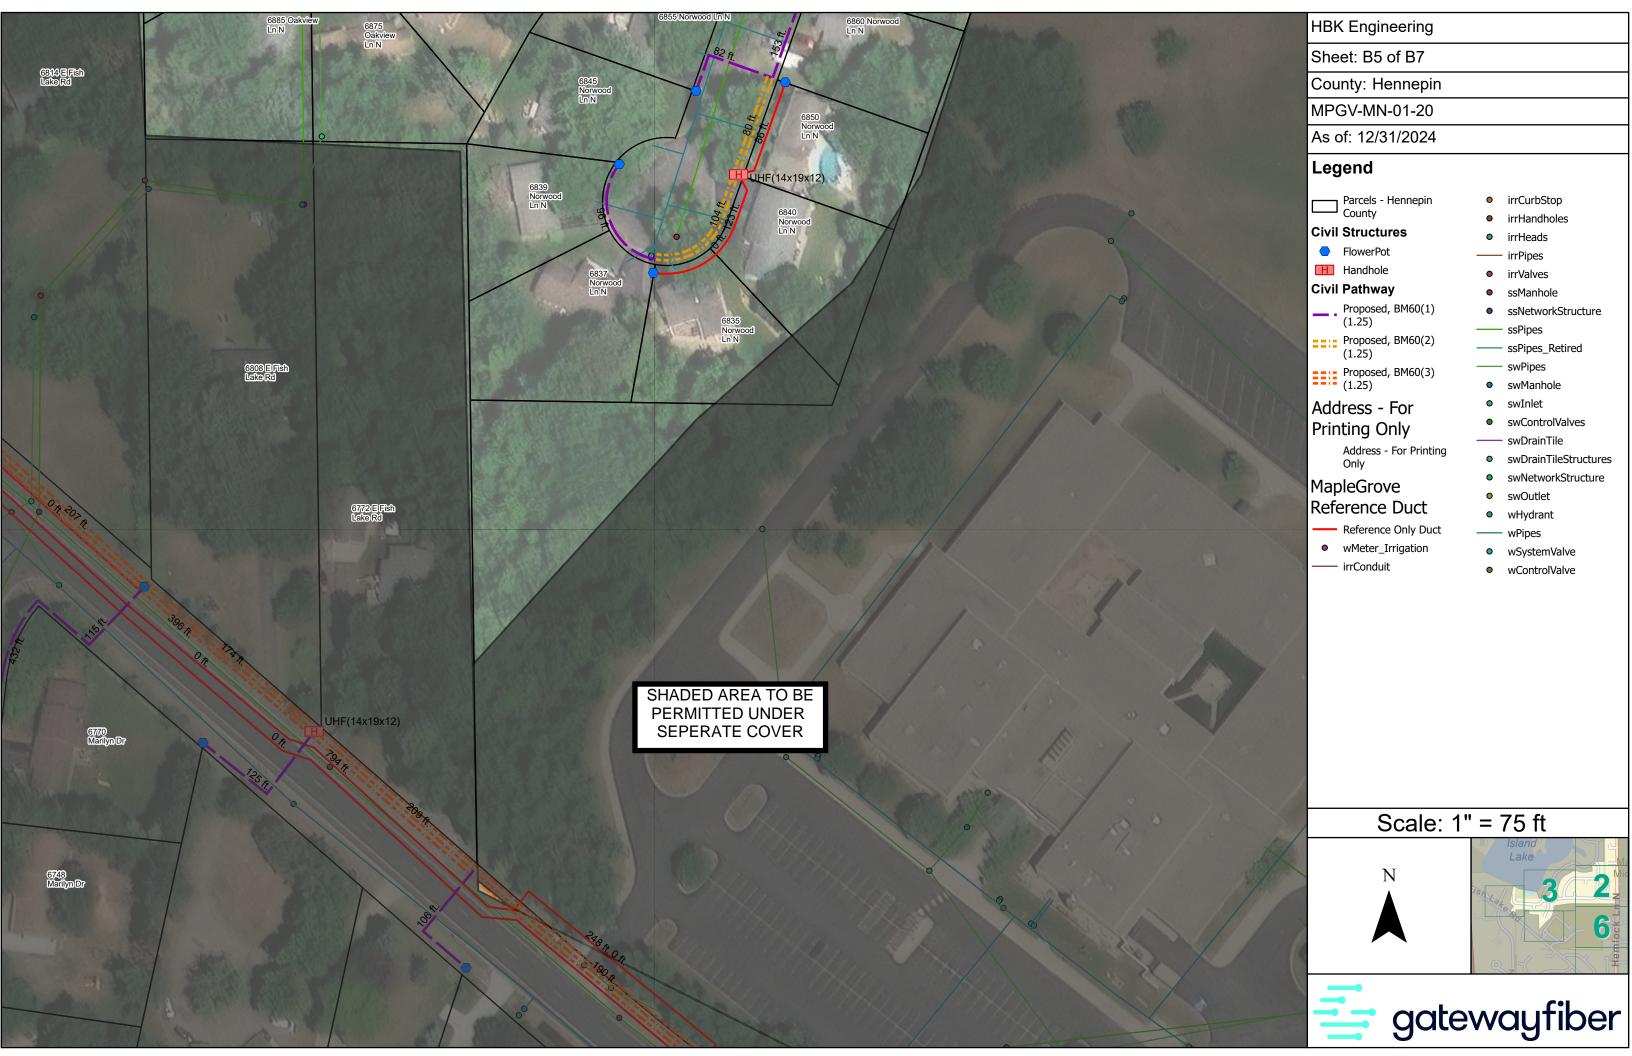

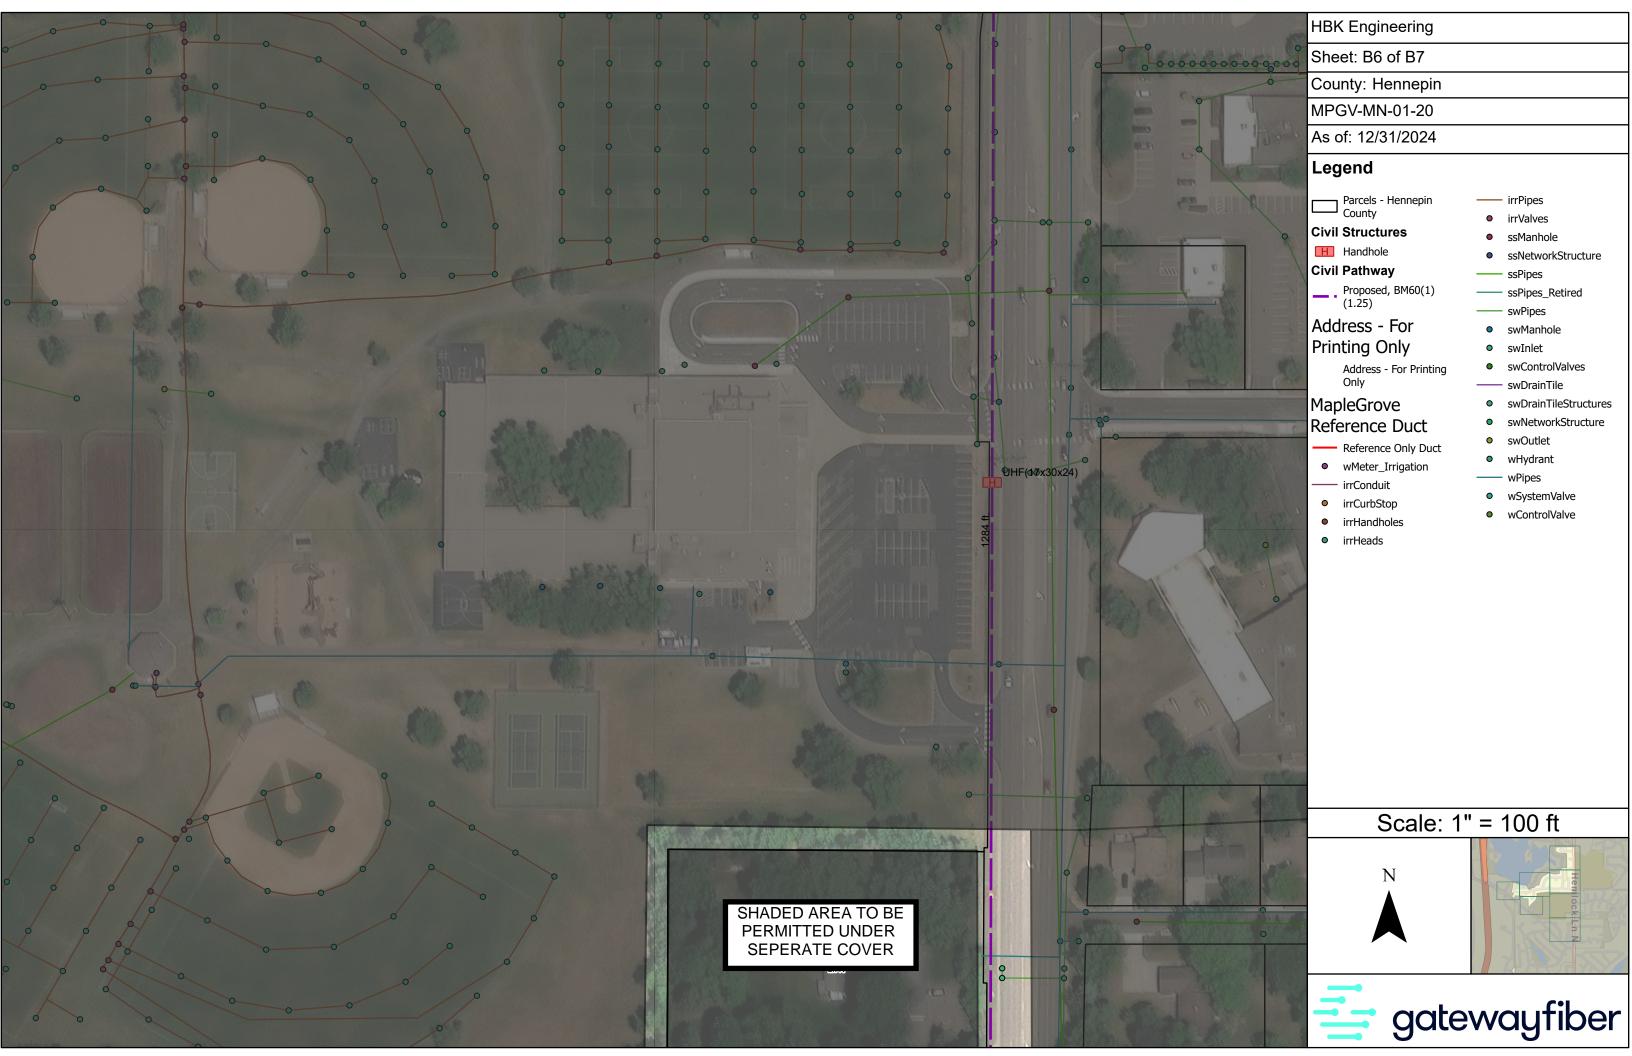

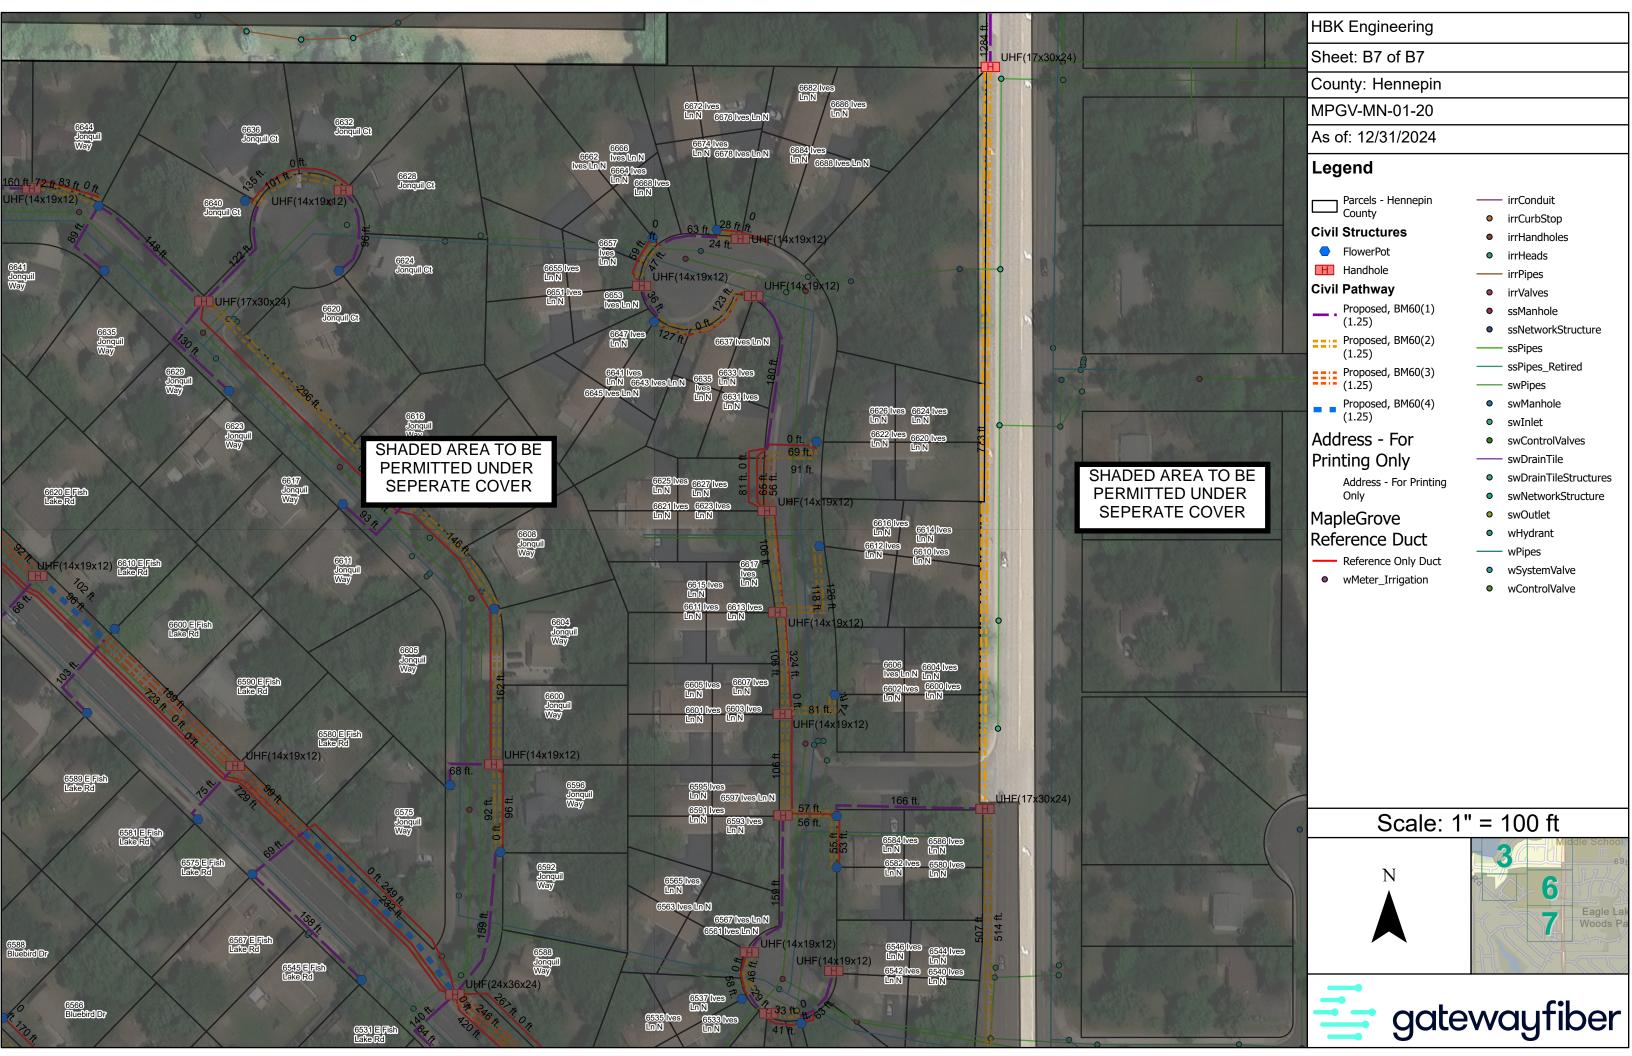


DETAILS

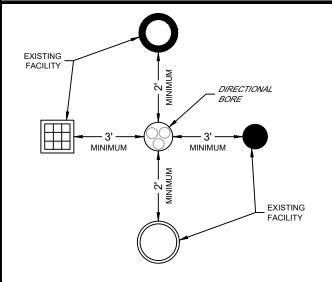


MAINTAIN A MINIMUM OF AT LEAST 3 FEET OF HORIZONTAL SEPARATION AND 2 FEET VERTICAL SEPARATION BETWEEN DIRECTIONAL BORE AND ALL EXISTING FACILITIES.


THE TARGET FOR HORIZONTAL CLEARANCE FOR SANITARY SEWER, WATER AND STORM SEWER IS 10 FEET.

UTILITY SEPARATION DETAIL

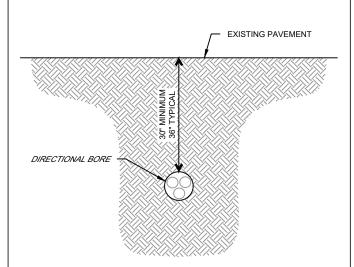

DIRECTIONAL BORING DETAIL

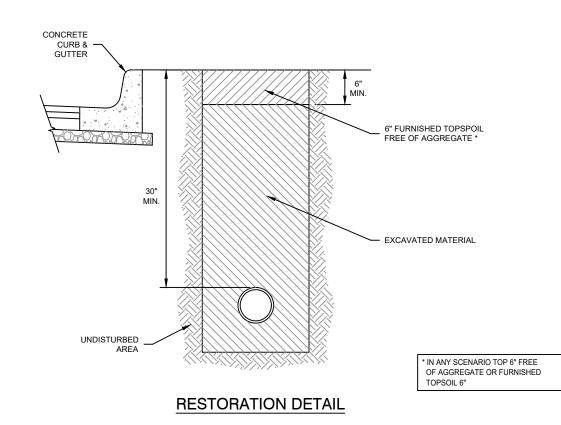

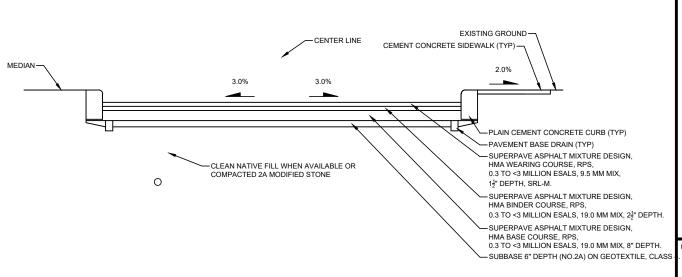

PAVEMENT RESTORATION FOR STREET UTILITY TRENCH

(NOT TO SCALE)

*PAVEMENT SHALL BE REMOVED TO NEAREST CONSTRUCTION JOINT IF TRENCH EDGE IS 2' OR LESS FROM JOINT (TO BE DETERMINED BY THE ENGINEER).

NOTES:

- 1. ALL TIE BARS AND DOWEL BARS ARE TO BE EPOXY COATED (INCIDENTAL).
- THE BASE COURSE SHALL BE 8" OR MORE INCHES. FOR CONCRETE STREETS THE CONCRETE SHALL BE BROUGHT TO GRADE (INCLUDING 1'-0" OVERLAP) AND APPROPRIATE FINISHED.
- 3. ALL EXISTING PAVEMENTS SHALL BE SAW CUT 1'-0" ON EITHER SIDE OF THE TRENCH OR PAVEMENT OPENING. UNDER NO CIRCUMSTANCE, SHOULD EXISTING PAVEMENT, WHICH HAS BEEN UNDERMINED OR OTHERWISE DISTURBED, BE LEFT IN PLACE AND NOT RESTORED.

FIBERHOOD:

MPGV-MN-1-20

NGINEER:



921 WEST VAN BUREN, SUTTE 100 CHICAGO, IL 60607 PHONE: (312) 432-0076 FAX:(312) 432-0231 ATE OF ILLINOIS, DEPARTMENT OF PROFESSIONA REGULATION. LICENSE NO. 184-002308

OWNER/DEVELOPER:



275 WEST SERVICE RD SUITE O WRIGHT CITY, MO 63390

TITLE:

PROPOSED FIBER - OPTIC INSTALLATION - CIVIL DESIGN 69TH AVE N & 70TH AVE N MAPLE GROVE, MN

REVISIONS							
REV	DATE	D	ESC	CRIPTION	V	BY	
00	12/31/24		FO	R REVIEW		EJ	
01							
02							
0.3							
04							
05							
06							
07							
80							
99							
10							
11							
	DRAWN	BY:		СНЕСКЕД В	Y: API	PROVED BY	
EJ				AJR		NFJ	
PROJECT NUMBER: 24-0177							
DA	TE DRAWN:		12	2/31/24			
SHEET: C1							



Pomona, California Toll-Free: 800.735.5566 Phone: 909.634.3020 Fax: 800.827.7111

L Series 910

Back to Table of Contents

Light Duty


Flush Cover

Material: HDPE Weight: 1.5 lbs. Model: 910-3 No Bolt 910-3B Bolt Down

(232 mm)



Weight: 1.5 lbs.
Model: 910-4 No Bolt 910-4B Bolt Down

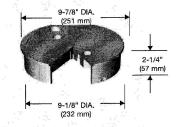

Body Material: HDPE Weight: 3.0 lbs. Model: 910-10

Colors Available Green, Grey, Black, Tan or Violet

11-1/2" I.D. (292 mm) 13" DIA.

(330 mm)

Note: . For use in non-vehicular traffic situations only. We do not recommend installation in concrete or asphalt. Weights and dimensions may vary slightly.

Revision Date 4/2003 ©2008 Oldcastle Precast, Inc. SPECIFIED AND PREFERRED WORLDWIDE

1-5/8"

Pomona, California
Toll-Free: 800.735.5566
Phone: 909.634.3020 800.827.7111

10-1/8"


L Series 1419-12

Back to Table of Contents

Light Duty

Flush Cover


Material: HDPE Weight: 3.0 lbs. Model: 1419-3 No Bolt 1419-3B Bolt Down See OPTION SECTION: - Hinged Cover

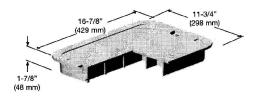

15-3/8"

(391 mm)

T-Cover Material: HDPE Weight: 3.0 lbs. Model: 1419-4 No Bolt 1419-4B Bolt Down See OPTION SECTION: - Meter reader cover

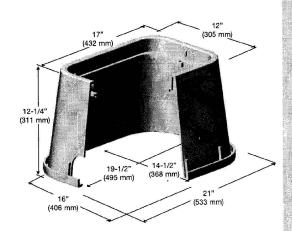

Carson ~ Products

Body Material: HDPE Weight: 7.0 lbs. Model: 1419-12 See OPTION SECTION:

Colors Available Green, Gray, Black, Tan or Violet

Note: . For use in non-vehicular traffic situations only. We do not recommend installation in concrete or asphalt. Weights and dimensions may vary slightly.

Revision Date 4/2003 @2008 Oldcastle Precast, Inc.

MPGV-MN-1-20



921 WEST VAN BUREN, SUITE 100 CHICAGO, IL 60607 PHONE: (312) 432-0076 FAX:(312) 432-0231 E OF ILLINOIS, DEPARTMENT OF PROFESSI REGULATION. LICENSE NO. 184-002308

WNER/DEVELOPER:



275 WEST SERVICE RD SUITE O WRIGHT CITY, MO 63390

PROPOSED FIBER - OPTIC INSTALLATION - CIVIL DESIGN 69TH AVE N & 70TH AVE N MAPLE GROVE, MN

Ħ	REVISIONS						
REV	DATE	DI	ESCRIP	TION		BY	
00	12/31/24		FOR REV	IEW		EJ	
01							
02							
0.3							
04							
05							
06							
07							
80							
09							
10							
11							
	DRAWN					ROVED B	

DRAWN BY:		CHECKED BY:	APPROVED BY:
EJ		AJR	NFJ
PROJECT NUMBER:	24	4-0177	
DATE DRAWN:	12	2/31/24	

C2

31 Carson ~ Products


Loc-KitTM (Patent Pending)

39



Duralite®

1730

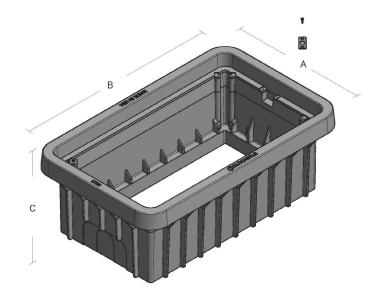

Material & Style

Composite Straight Wall

1730-12

ANSI/SCTE-77, Tier 15 28.5 lbs ANSI/SCTE-77, Tier 22 31.3 lbs

1730-18

ANSI/SCTE-77, Tier 15 36.2 lbs ANSI/SCTE-77, Tier 22 41.3 lbs


1730-18

ANSI/SCTE-77, Tier 15 41 lbs

ANSI/SCTE-77, Tier 22 41 lbs

Options

Mouseholes/Knockouts

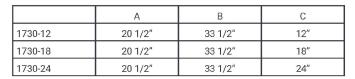

Cover comes standard with permanent markings for manufacturer, load rating, model size and manufacturing location. Based upon lid and body combination, this unit can be Tier 15 or Tier 22. T22 rating when paired with T22 polymer concrete lid.

Medium Duty
ANSI/SCTE TIER 15




Heavy Duty
ANSI/SCTE TIER 22

For use in non-vehicular traffic situations only. Weights and dimensions may vary slightly. Actual load rating is determined by the box and cover combination.

Revision 04/2023

oldcastleinfrastructure.com (888) 965-3227

Trusted partnerships. Full scale solutions.

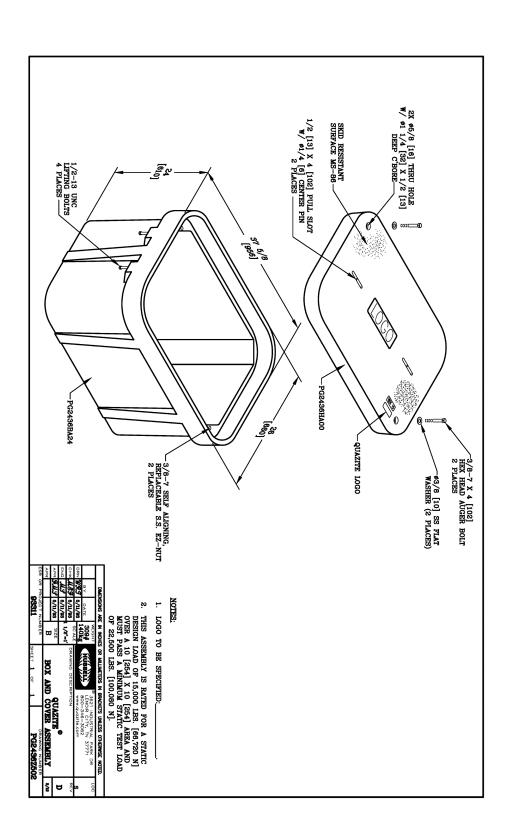

MPGV-MN-1-20



275 WEST SERVICE RD SUITE O WRIGHT CITY, MO 63390

PROPOSED FIBER - OPTIC INSTALLATION - CIVIL DESIGN 69TH AVE N & 70TH AVE N MAPLE GROVE, MN

REVISIONS						
REV	DATE	DESC	CRIPTION		BY	
00	12/31/24	FO	R REVIEW		EJ	
01						
02						
0.3						
04						
05						
06						
07						
08						
09						
10						
11						
	DRAWN	BY:	CHECKED BY:	APP	ROVED B	
	DRAWN	BY:	CHECKED BY:	APP	ROVED	

EJ		AJR	NFJ
PROJECT NUMBER:	24	4-0177	
DATE DRAWN:	12	2/31/24	

C3

ENCLOSURE DRAWINGS

Nuazite

SPECIFICATIONS/DATA

30" x 48" PG Style (Stackable) Assembly 30" x 48" PD Style (Nestable) Assembly

Covers (Rlank unless long is enecified)

	GOVERS (Blank unless logo is specified)							
	DESCRIPTION	PART NO.	WEIGHT#	DESIGN/TEST LOAD	ANSI TIER			
•	W/2 Bolts	PG3048CA00	159 (72.1 kg)	8,000 / 12,000	8			
•	Gasketed w/2 Bolts	PG3048CG00	159 (72.1 kg)	8,000 / 12,000	8			
•	No Bolts	PG3048WA00	159 (72.1 kg)	8,000 / 12,000	8			
•	Heavy Duty w/2 Bolts	PG3048HA00	206 (93.4 kg)	15,000 / 22,500	15			
(4)	Gasketed Heavy Duty w/2 Bolts	PG3048HG00	206 (93.4 kg)	15,000 / 22,500	15			
	Extra Heavy Duty w/2 Bolts	PG3048HH00	220 (99.7 kg)	22,500 / 33,750	15*			
•	2-piece w/2 Bolts	PG3048CS00	181 (82.1 kg)	8,000 / 12,000	8			
•	Heavy Duty 2-piece w/2 Bolts	PG3048HS00	206 (93.4 kg)	15,000 / 22,500	15			
	2-piece Overlapping	PG3048CC00	227 (103.0 kg)	8,000 / 12,000	8			
	Heavy Duty 2-piece Overlapping	PG3048HC00	234 (106.1 kg)	15,000 / 22,500	15			

1 · Covers with meter lids Covers with meter lids available upon request.
 Gasketed covers and bolt grommets must be used with a gasketed box. Gaskets reduce the inflow of fluids but do not make the gasket part light. enclosure water tight. Loadings for HH covers comply with all test provisions of ANSI/SCTE 77 except that the vertical design load is 22,500 lbs, with a test load of 33,750 lbs. over a 10" x 20"

PG Boxes (Stackable with self-aligning, replaceable EZ-Nut) '24" & 36" deep boxes must be used as bottom of any stack

				DIMENSION	DIMENSION	DESIGN/TEST	
DESCRIPTION		PART NO.	WEIGHT#	A	В	LOAD#	ANSI TIER
Open Bottom		PG3048BA18	185 (83.9 kg)	18" (457 mm)	15" (381 mm)	22,500 / 33,750	15**
	*	PG3048BA24	236 (107.0 kg)	24" (609 mm)	21" (533 mm)	22,500 / 33,750	15**
	*	PG3048BA36	343 (155.6 kg)	36" (914 mm)	33" (838 mm)	22,500 / 33,750	15**
(N) Open Bottom w/		PG3048BG18	185 (83.9 kg)	18" (457 mm)	15" (381 mm)	22,500 / 33,750	15**
Gasket	*	PG3048BG24	236 (107.0 kg)	24" (609 mm)	21" (533 mm)	22,500 / 33,750	15**
	*	PG3048BG36	343 (155.6 kg)	36" (914 mm)	33" (838 mm)	22,500 / 33,750	15**
Open Bottom w/		PG3048BB18	185 (83.9 kg)	18" (457 mm)	15" (381 mm)	22,500 / 33,750	15**
2 Mouseholes	*	PG3048BB24	236 (107.0 kg)	24" (610 mm)	21" (533 mm)	22,500 / 33,750	15**
	*	PG3048BB36 †	343 (155.6 kg)	36" (914 mm)	33" (838 mm)	22,500 / 33,750	15**
♠ Solid Bottom		PG3048DA18	220 (99.8 kg)	18 1/2" (470 mm)	15" (381 mm)	22,500 / 33,750	15**
	*	PG3048DA24	287 (130.2 kg)	24 1/2" (622 mm)	21" (533 mm)	22,500 / 33,750	15**
	*	PG3048DA36	394 (178.7 kg)	36 1/2" (927 mm)	33" (838 mm)	22,500 / 33,750	15**
N Solid Bottom w/		PG3048DG18	220 (99.8 kg)	18 1/2" (470 mm)	15" (381 mm)	22,500 / 33,750	15**
Gasket	*	PG3048DG24	287 (130.2 kg)	24 1/2" (622 mm)	21" (533 mm)	22,500 / 33,750	15**
	*	PG3048DG36	394 (178.7 kg)	36 1/2" (927 mm)	33" (838 mm)	22,500 / 33,750	15**

PD Boxes (Nestable)

DESCRIPTION	PART NO.	WEIGHT#	DIMENSION C	DIMENSION D	DESIGN/TEST LOAD #	ANSI TIER
Open Bottom	PD3048BA24	286 (130 kg)	24" (610 mm)	21" (533 mm)	22,500 / 33,750	15**
	PD3048BA48	614 (278.5 kg)	48" (1219 mm)	45" (1143 mm)	22,500 / 33,750	15**
Open Bottom w/	PD3048BG24	286 (130 kg)	24" (610 mm)	21" (533 mm)	22,500 / 33,750	15**
Gasket	PD3048BG48	614 (278.5 kg)	48" (1219 mm)	45" (1143 mm)	22,500 / 33,750	15**
Open Bottom w/	PD3048BB24	286 (130 kg)	24" (610 mm)	21" (533 mm)	22,500 / 33,750	15**
2 Mouseholes	PD3048BB48	614 (278.5 kg)	48" (1219 mm)	45" (1143 mm)	22,500 / 33,750	15**

^{**} Loadings comply with ANSI/SCTE 77. These boxes meet and exceed ANSI Tier 15 test provisions.

top Extension (i or use on top or i d and i b boxes or any deputy							
DESCRIPTION	PART NO.	WEIGHT#	DESIGN/TEST LOAD #	ANSI TIER			
Open Bottom*	PG3048EA11	100 (45.4 kg)	22,500 / 33,750	15**			

^{*} In addition, this extension can be used as a bottom extension for 18" deep PG boxes ** Loadings comply with ANSI/SCTE 77. These boxes meet and exceed ANSI Tier 15 test provisions.

Bottom Extensions (For use under 18" deep PG style box only, one per box)

DESCRIPTION	PART NO.	WEIGHT#	DIMENSION E	DIMENSION F	DESIGN/TEST LOAD#	ANSI TIER		
Open Bottom	PG3048EA08	102 (46.3 kg)	8 3/4" (222 mm)	1" (25 mm)	22,500 / 33,750	15*		
Solid Bottom PG3048RA08 151 (58.0 kg) 9 1/4" (235 mm) N/A 22,500 / 33,750 15*								
* *Load	*Loadings comply with ANSI/SCTE 77. These boyes meet and exceed ANSI Ter 15 test provisions							




Dimensions & weights in parentheses are metric equivalent.

JULY 2006

Ouazite

SPECIFICATIONS/DATA

48" x 48" PG Style (Stackable) Assembly

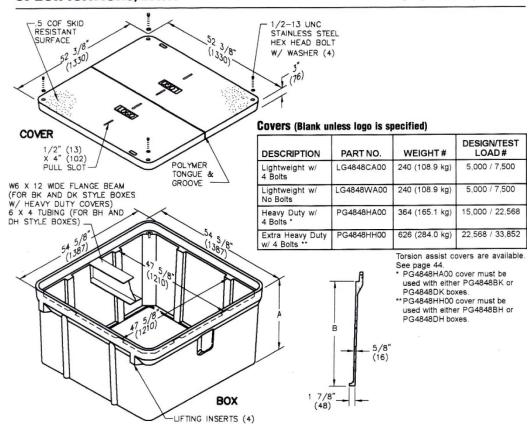

Boxes (Stackable with self-aligning, replaceable EZ-Nut)

DESCRIPTION		PART NO.	WEIGHT#	DIMENSION A	DIMENSION B	DESIGN/TEST LOAD#
Open bottom (Beam pocket but r	10	PG4848BA36	588 (267.7 kg)	36" (914 mm)	33" (838 mm)	8,000 / 12,000
beam provided)		PG4848BA48	763 (346.1 kg)	48" (1219 mm)	45" (1143 mm)	8,000 / 12,000
Open Bottom, Heavy Duty, w/	•	PG4848BK36	665 (301.6 kg)	36" (914 mm)	33" (838 mm)	15,000 / 22,568
W6 x 12 Wide Flange Beam		PG4848BK48	840 (381.0 kg)	48" (1219 mm)	45" (1143 mm)	15,000 / 22,568
Open Bottom, Heavy Duty, w/	**	PG4848BH36	665 (301.6 kg)	36" (914 mm)	33" (838 mm)	22,568 / 33,852
6 x 4 Tubing		PG4848BH48	840 (381.0 kg)	48" (1219 mm)	45" (1143 mm)	22,568 / 33,852
Solid Bottom (Beam pocket but r	10	PG4848DA36	685 (310.7 kg)	36 1/2" (927 mm)	33" (838 mm)	8,000 / 12,000
beam provided)		PG4848DA48	860 (390.1 kg)	48 1/2" (1232 mm)	45" (1143 mm)	8,000 / 12,000
Solid Bottom, Heavy Duty, w/	*	PG4848DK36	762 (345.6 kg)	36 1/2" (927 mm)	33" (838 mm)	15,000 / 22,568
W6 x 12 Wide Flange Beam	•	PG4848DK48	937 (425.0 kg)	48 1/2" (1232 mm)	45" (1143 mm)	15,000 / 22,568
Solid Bottom, Heavy Duty, w/	**	PG4848DH36	762 (345.6 kg)	36 1/2" (927 mm)	33" (838 mm)	22,568 / 33,852
6 x 4 Tubing	**	PG4848DH48	937 (425.0 kg)	48 1/2" (1232 mm)	45" (1143 mm)	22,568 / 33,852

Dimensions & weights in parentheses are metric equivalent.

STRONGWELL 3621 Industrial Park Drive • Lenoir City, TN 37771 (800) 346-3062 • (865) 986-9726 • FAX (865) 986-0585

MPGV-MN-1-20

921 WEST VAN BUREN, SUITE 100 CHICAGO, IL 60607 PHONE: (312) 432-0076 FAX:(312) 432-0231 E OF ILLINOIS, BEPARTMENT OF PROFESS REGULATION. LICENSE NO. 184-002308

WNER/DEVELOPER:



275 WEST SERVICE RD SUITE O WRIGHT CITY, MO 63390

PROPOSED FIBER - OPTIC INSTALLATION - CIVIL DESIGN 69TH AVE N & 70TH AVE N MAPLE GROVE, MN

		RE	VISIO	NS		
REV	DATE	DF	SCRIP	TION		BY
00	12/31/24	I	FOR REVI	EW		EJ
01						
02						
03						
04						
05						
06						
07						
08						
09						
10						
11						
	DRAWN	BY:	CHEC	KED BY:	APPI	ROVED BY:

DRAWN BY:		CHECKED BY:	APPROVED BY:
EJ		AJR	NFJ
PROJECT NUMBER:	24	4-0177	
DATE DRAWN:	12	2/31/24	

C4

33

[†] PG3048BB36 is not UL Listed.
** Loadings comply with ANSI/SCTE 77. These boxes meet and exceed ANSI Tier 15 test provisions.

Back to Table of Contents

Oldcastle Precast* Enclosure Solutions

Pomona, California Toll-Free: 800.735.5566 Phone: 909.634.3020 Fax: 800.827.7111



Light Duty

Static Vertical Load Rating (Design Load; Test Load)

- ASTM C857 A-0.3, 300 lbf/ft²; Report Ultimate

 SCTE - Light Duty, Pedestrian;
 3,000 lbf
- **Shipping Configuration**


■ Unit, 99 assemblies, = 42.25 cu, ft., 395.0 lbs.

Method Typical Value¹ Property D 1248 Type, Class, Category III, A, 3 0.950 min., not to exceed 0.965 Density, g/cm³ D 1505 3,000 to 4,400 Tensile Strength, at break, psi D 638 D 638 Elongation, at break, % D 1822 27 Tensile Impact, ft-lb/in2 120,000 min., not to exceed 240,000 Flexural Modulus, psi D 790 Low Temperature Brittleness, F50, at ^oC D 746 <-76 Hardness, Shore D D 2240 Deflection Temperature, at 66 psi, ^OF D 648 150° min., not to exceed 200° 400 min., not to exceed 600 Electrical Dielectric Strength, V/mil D 149 Molded Product² D 543 Very Resistant Chemical Resistance D 570 Less than 1% weight change Water Absorption

ASTM Test

Note: Fortuse in non-vehicular traffic situations only. We do not recommend installation in concrete or asphalt. Weights and dimensions may vary slightly.

¹The values listed for physical property measurements are nominal values only. Certain physical property measurements are subject to variations consistent with the last methods and are within a generally accepted range for such values. ²Test reports available on request.

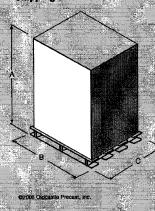

Dim.	Description	<u>Valu</u>
Α	Height	49'
В	Length	45'
С	Width	38'

Units: 99 per pallet Weight: 486 lbs. per pallet

All information contained in this brochure was current at the time of printing. Because of Odicastle Precasts policy of ongoing research and development, the Company reserves the right to disconlinue or update product information without notice.

Carson ~ Products 32

MPGV-MN-1-20



921 WEST VAN BUREN, SUTTE 100 CHICAGO, IL 60607 PHONE: (312) 432-0076 FAX:(312) 432-0231 E OF ILLINOIS, DEPARTMENT OF PROFESSI REGULATION. LICENSE NO. 184-002308

WNER/DEVELOPER:



275 WEST SERVICE RD SUITE O WRIGHT CITY, MO 63390

PROPOSED FIBER - OPTIC INSTALLATION - CIVIL DESIGN 69TH AVE N & 70TH AVE N MAPLE GROVE, MN

		REVISIONS	
REV	DATE	DESCRIPTION	BY
00	12/31/24	FOR REVIEW	EJ
01			
02			
0.3			
04			
05			
06			
07			
08			
09			
10			
11			

DRAWN BY:		CHECKED BY:	APPROVED BY:
EJ		AJR	NFJ
PROJECT NUMBER:	24	1-0177	
DATE DRAWN:	12	2/31/24	

C5