


P.072370 - PERMIT DRAWING SITE LOCATION

CONTACT INFORMATION
LUMEN:
 NAME - LORANNE SHAMBACH
 PHONE: 763-326-2512
 MOBILE:
 EMAIL: loranne.shambach@lumen.com
 TITLE - NETWORK IMPLEMENTATION ENGINEER II

WIRECENTER: MPGVMNXA
FSAI CLLI: MPGVMNJ0006
ADDRESS: 15490 101ST AVE N,
MAPLE GROVE CITY, MN 55369

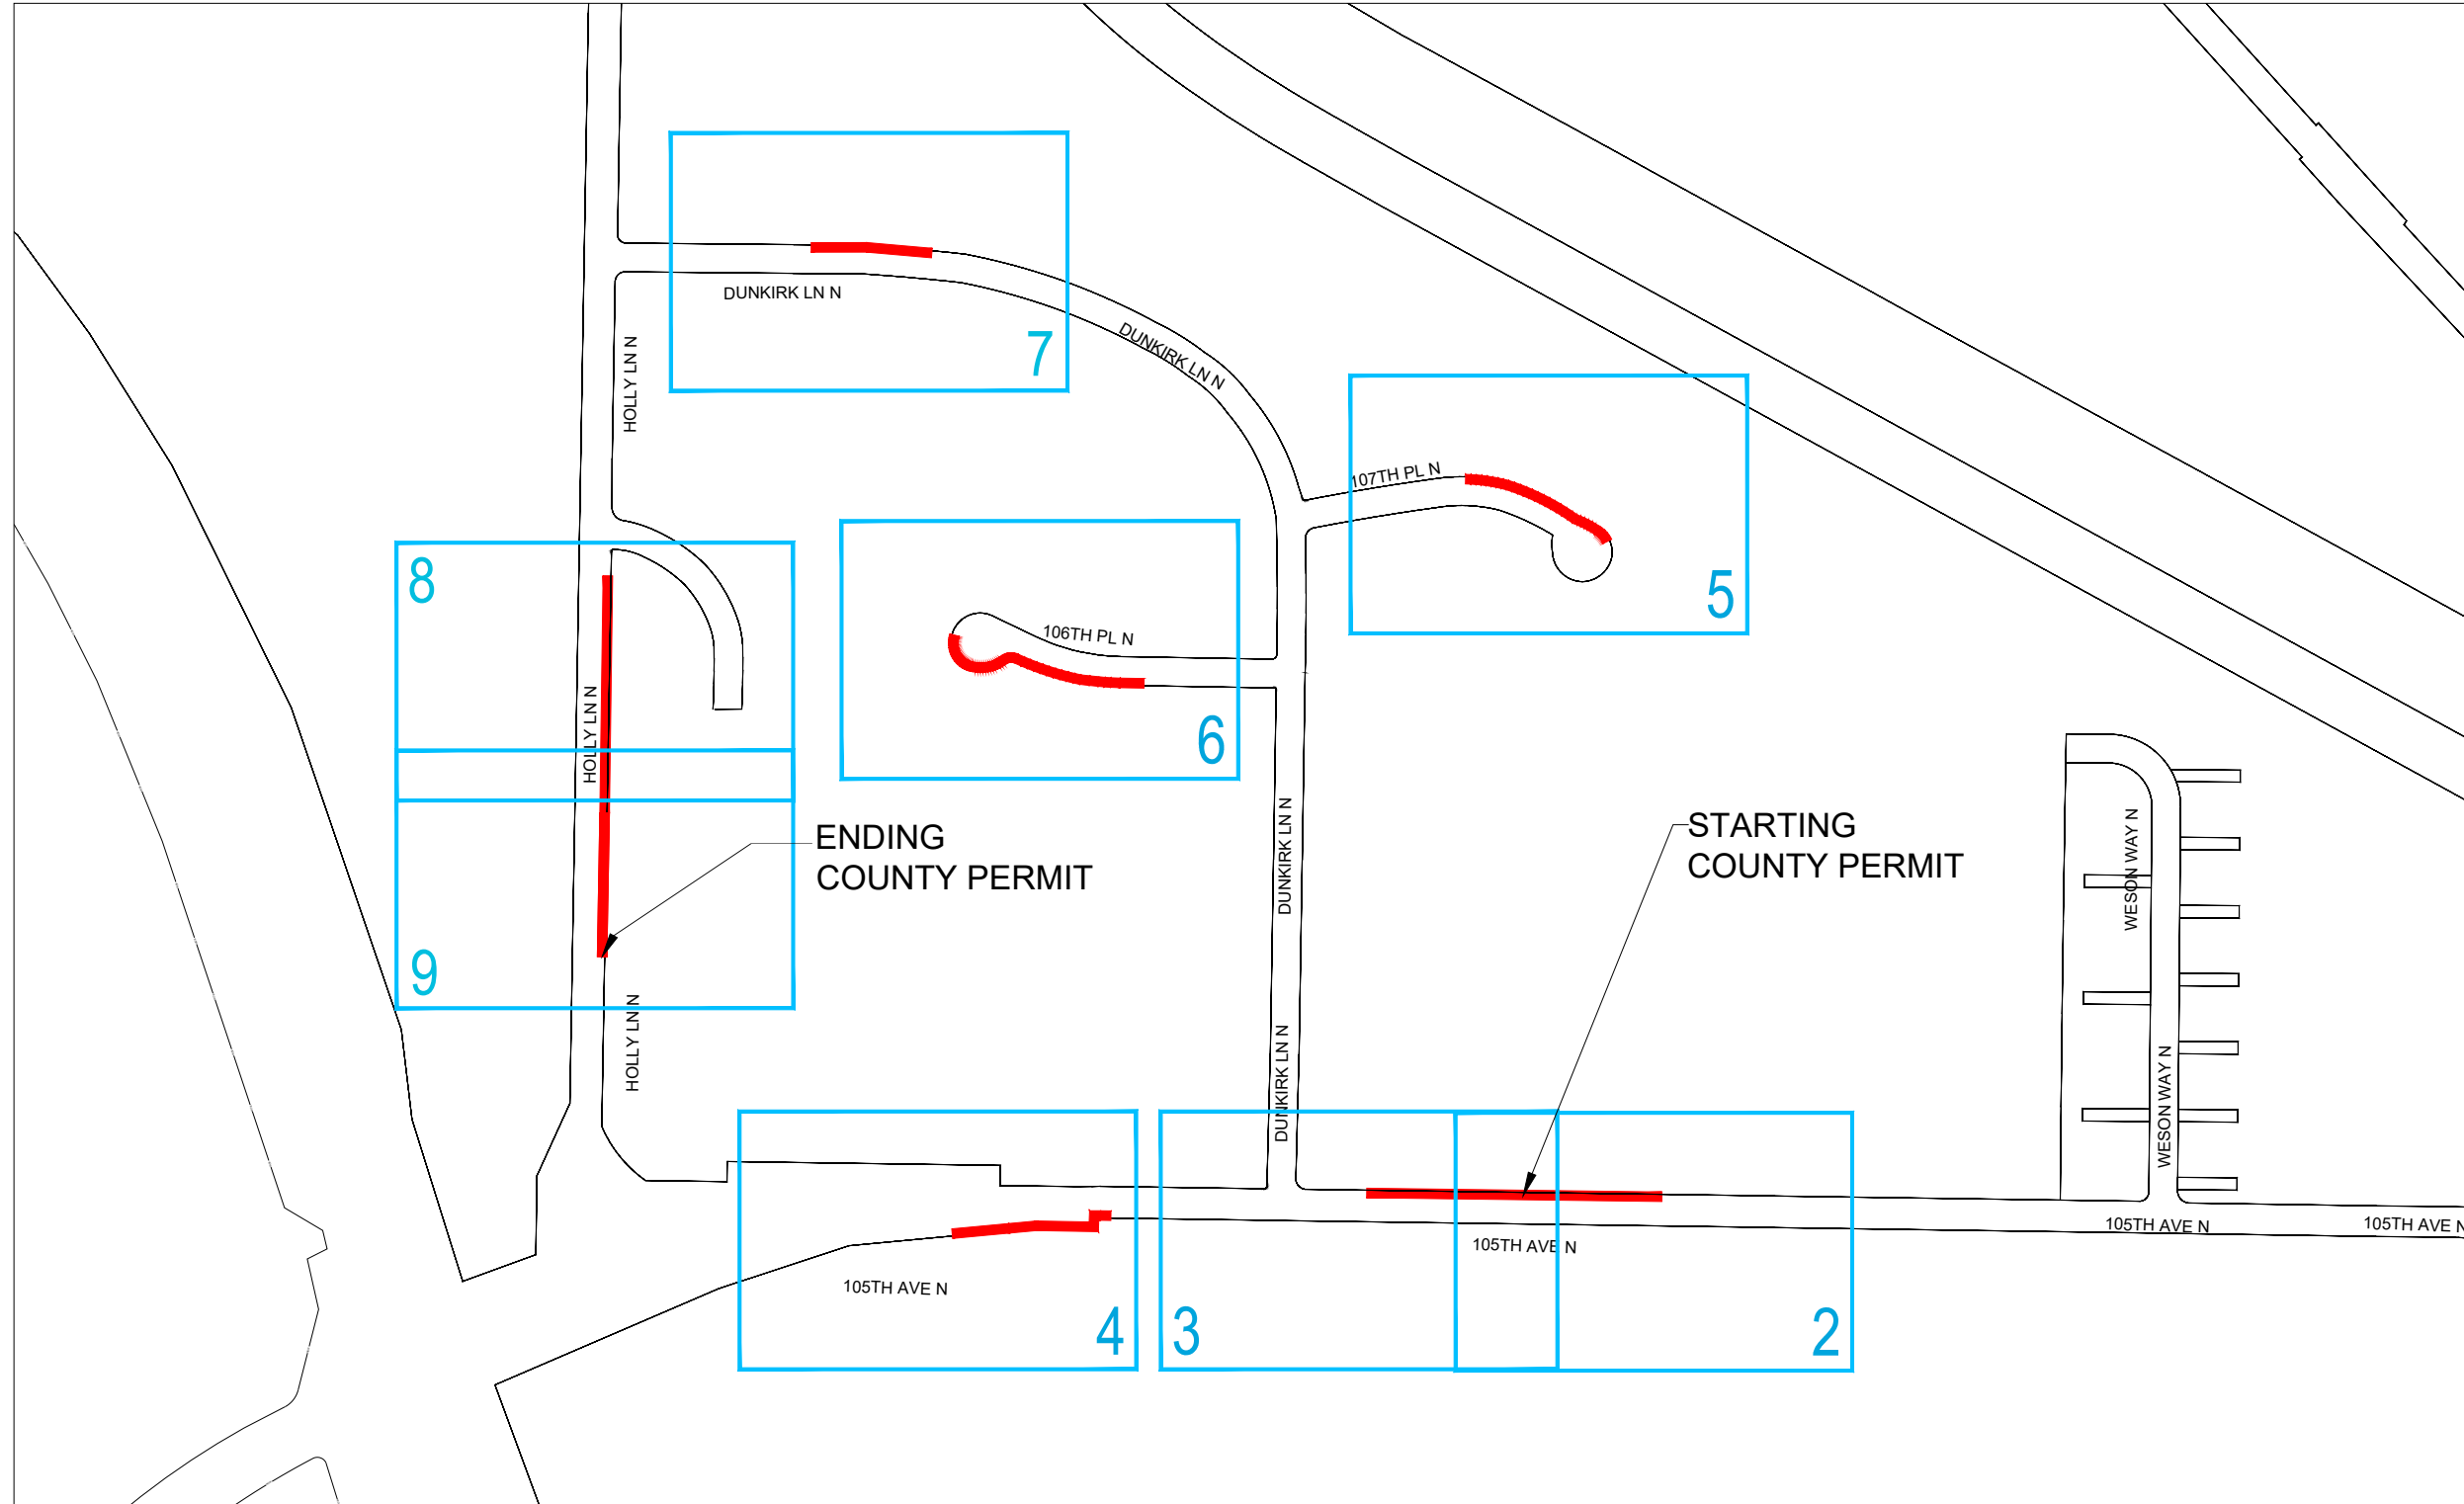

SITE INDEX

UG FOOTAGE DETAILS	
DESCRIPTION	FOOTAGE
BORE IN 1.25" SDR 11 HDPE	3043'
PLOWING IN 1.25" SDR 11 HDPE	0'
BORE IN 2.5" SDR 11 HDPE	0'
BORE IN 4" SDR 11 HDPE	0'

STRUCTURE DETAILS	
STRUCTURE TYPE	QUANTITY
10"x10" FLOWER POT	8
10" PEDESTAL	0
12"x12" HH	0
13"x24"x18" HH	0
17"x30"x24" HH	0
30"x48"x36" HH	0

CITY OF MAPLE GROVE

PREPARED BY:



PREPARED FOR:



CONSTRUCTION NOTES

1. LOCATE ALL UTILITIES PRIOR TO DIGGING. ALL UTILITIES SHOWN BELOW ARE APPROXIMATE LOCATION ONLY.
2. POT HOLE ALL UTILITY CROSSINGS.
3. RESTORE ALL SURFACE TO ORIGINAL OR BETTER CONDITION.
4. POT HOLE ALL SERVICES IN THE WORK AREAS.

PROJECT INFORMATION:

15490 101ST AVE N,
 MAPLE GROVE,
 MN 55369, USA
 JOB NUMBER: P.072370
 DA NUMBER: P-386923
 WIRE CENTER: MPGVMNXA



Know what's below.
 Call before you dig.



PROJECT NAME:

P.072370

REVISION - 0












SHEET NUMBER

SCALE: NTS


COVER

DATE: 03-17-2025

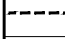LEGEND

-  FDH CABINET
-  Pole
-  Riser
-  Existing Manhole
-  Existing Handhole
-  New Manhole
-  New Handhole
-  Flowerpot
-  Existing U/G Path
-  Directional Bore
-  DA Boundary

Refer to existing permits 2024-EP277 and 2024-EP332 for work already done in surrounding areas

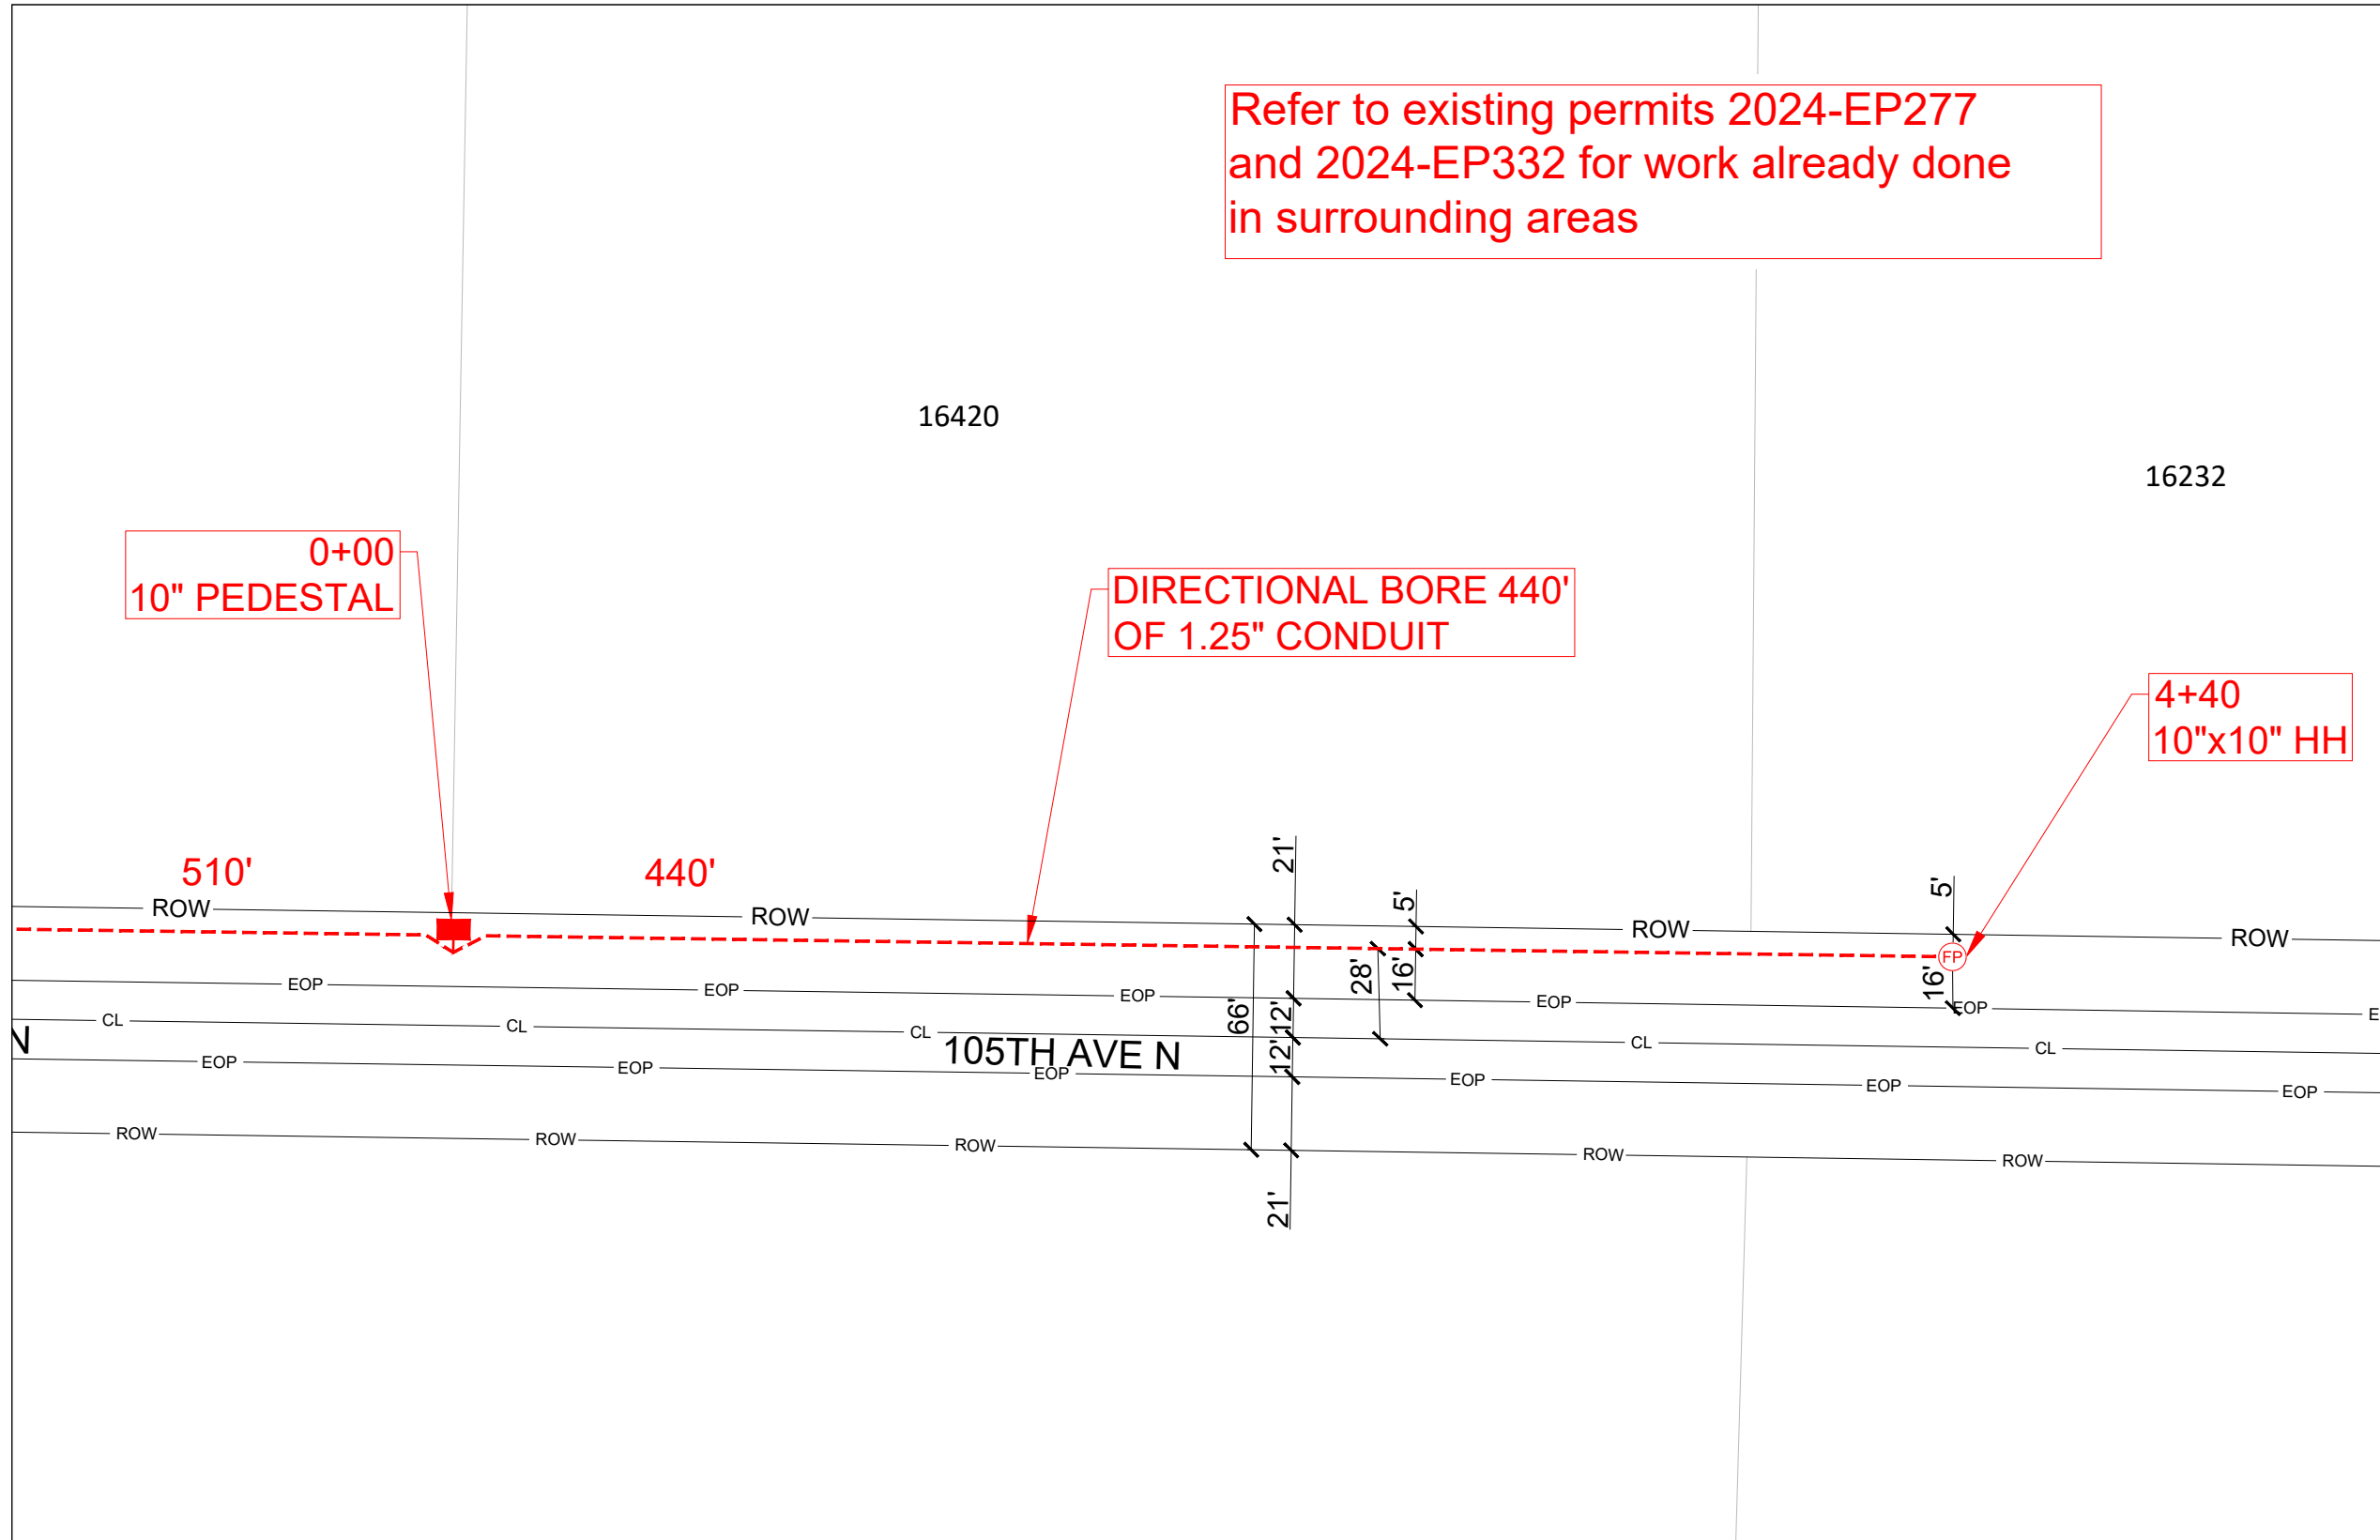

0+00
10\"/>

DIRECTIONAL BORE 440'
OF 1.25\"/>

4+40
10\"/>

PREPARED BY:



PREPARED FOR:



CONSTRUCTION NOTES


1. LOCATE ALL UTILITIES PRIOR TO DIGGING. ALL UTILITIES SHOWN BELOW ARE APPROXIMATE LOCATION ONLY.
2. POT HOLE ALL UTILITY CROSSINGS.
3. RESTORE ALL SURFACE TO ORIGINAL OR BETTER CONDITION.
4. POT HOLE ALL SERVICES IN THE WORK AREAS.

PROJECT INFORMATION:

15490 101ST AVE N,
MAPLE GROVE,
MN 55369, USA
JOB NUMBER: P.072370
DA NUMBER: P-386923
WIRE CENTER: MPGVMNXA



Know what's below.
Call before you dig.

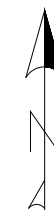

PROJECT NAME:

P.072370

REVISION - 0












SCALE: 1:50

DATE: 03-17-2025


SHEET NUMBER

2 OF 9

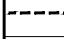LEGEND

-  FDH CABINET
-  Pole
-  Riser
-  Existing Manhole
-  Existing Handhole
-  New Manhole
-  New Handhole
-  Flowerpot
-  Existing U/G Path
-  Directional Bore
-  DA Boundary

Refer to existing permits 2024-EP277 and 2024-EP332 for work already done in surrounding areas

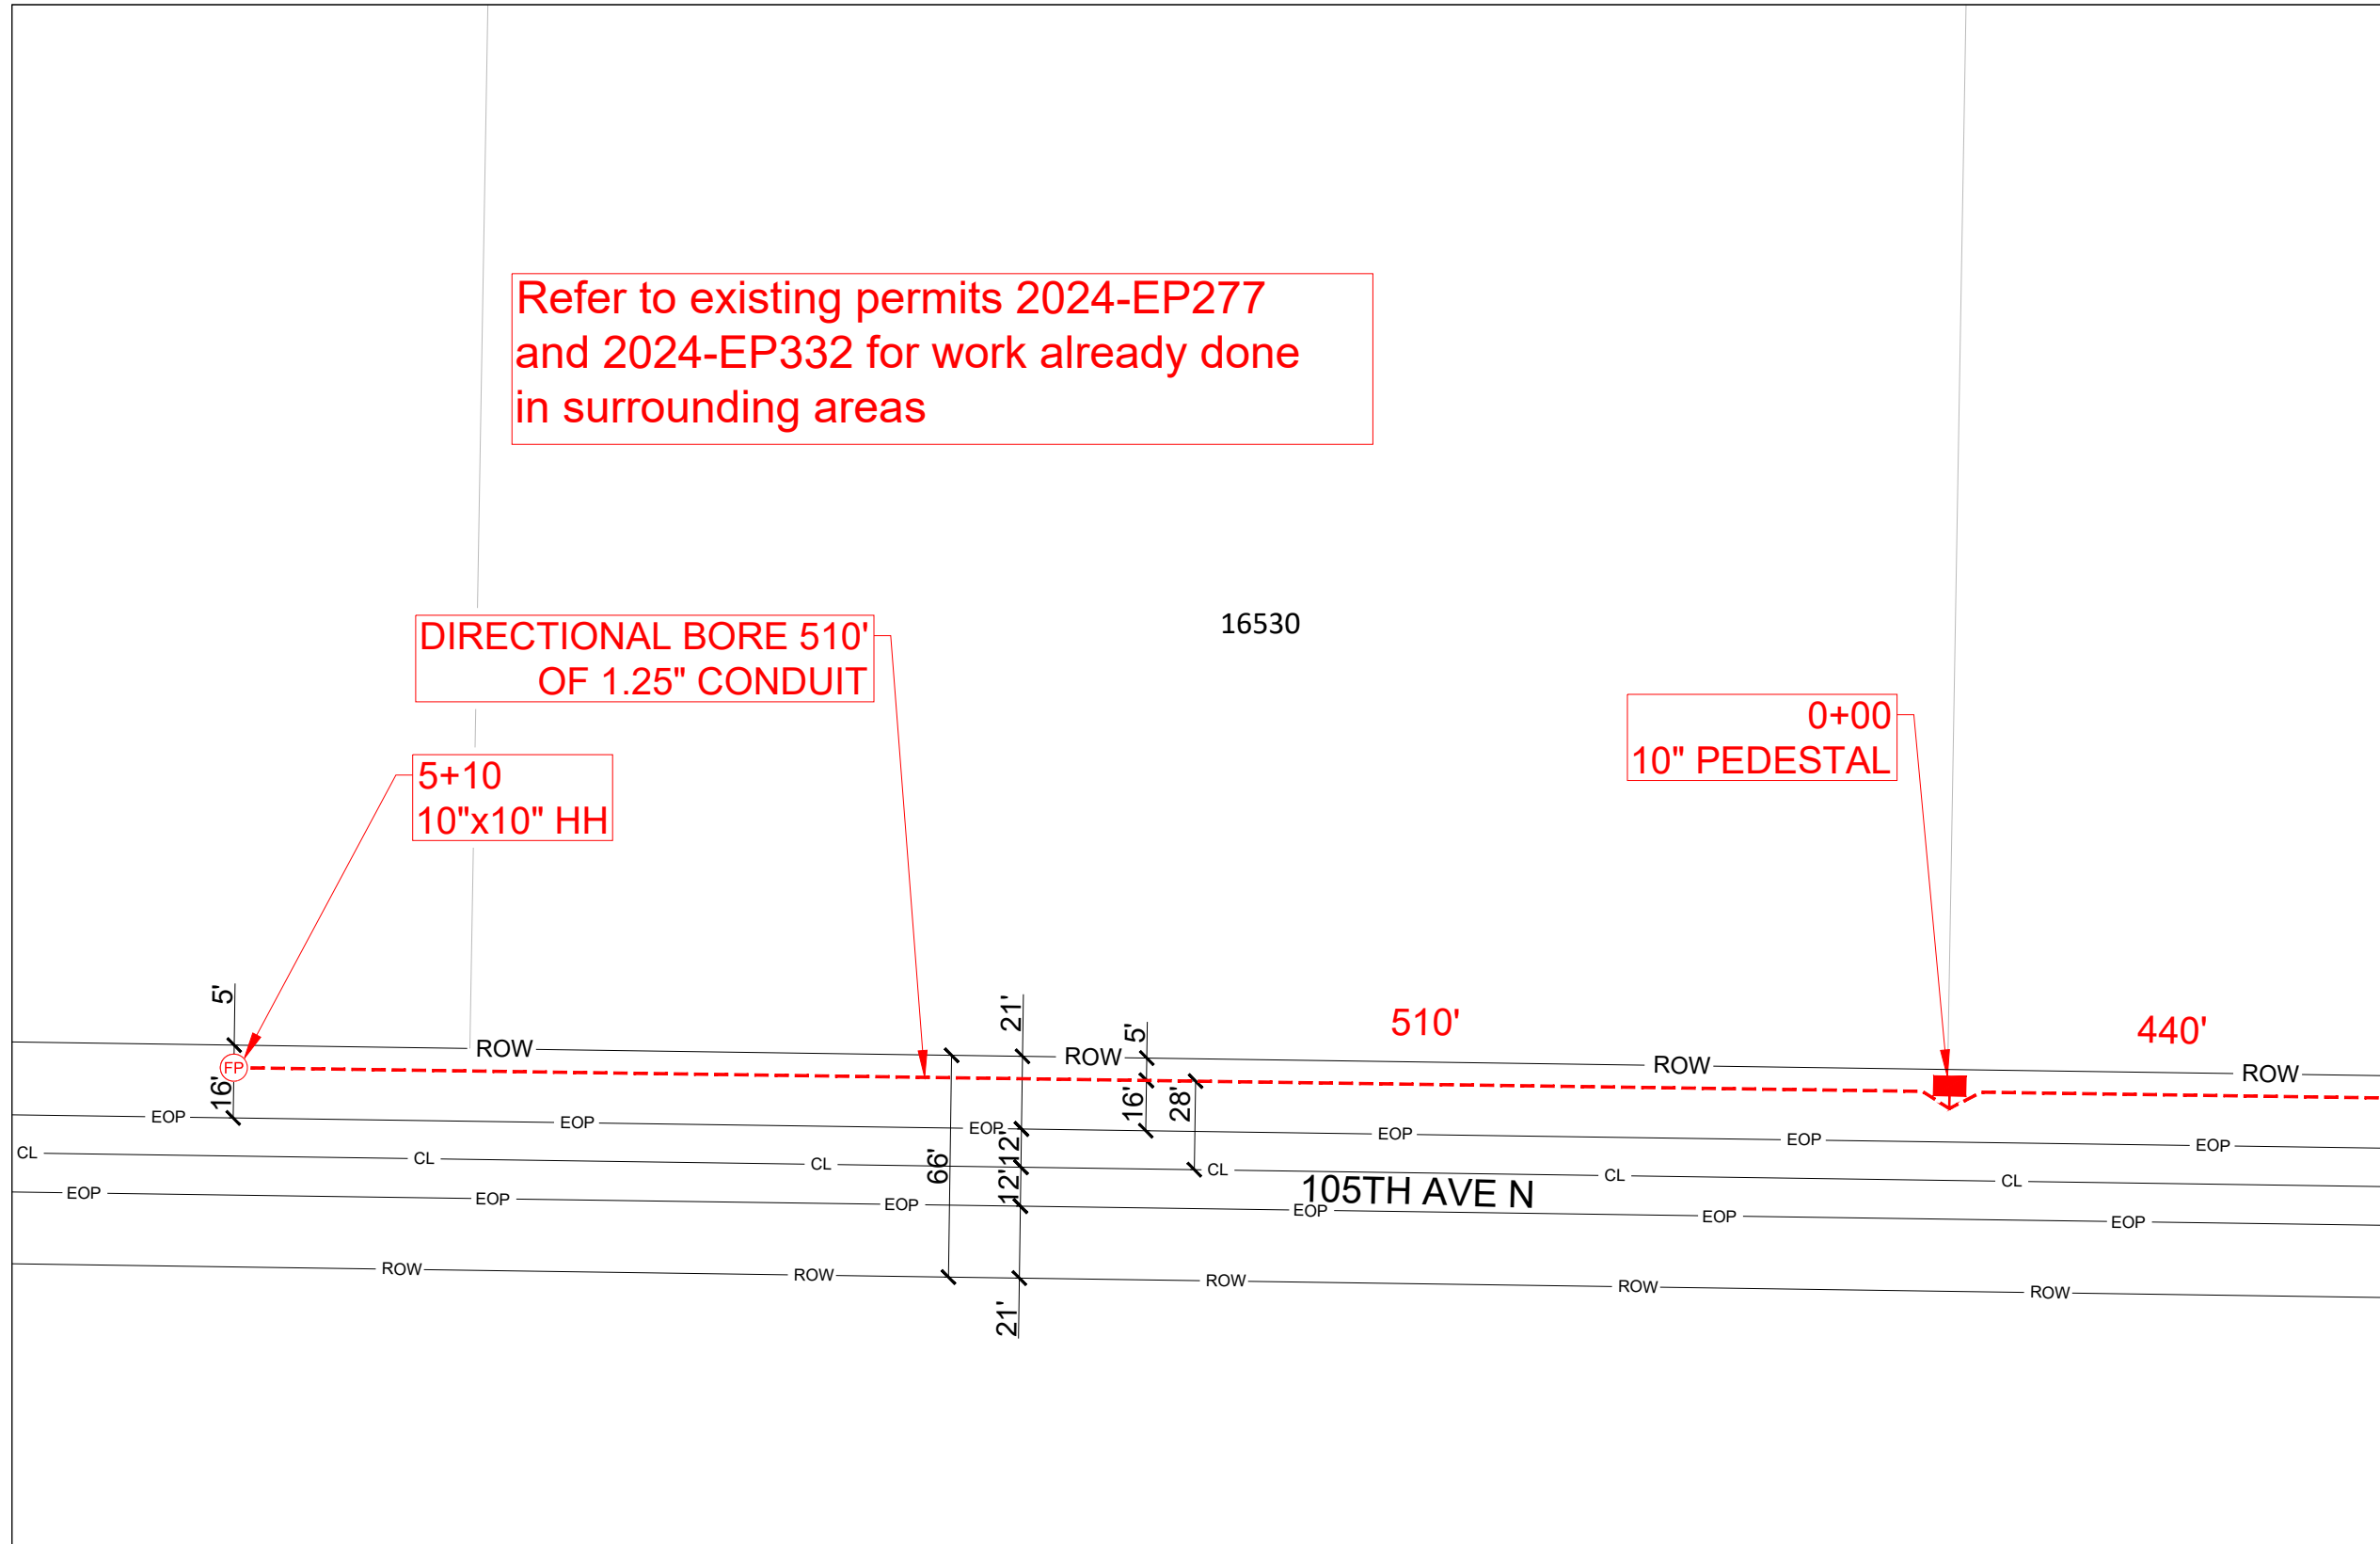

PREPARED BY:



PREPARED FOR:



CONSTRUCTION NOTES

1. LOCATE ALL UTILITIES PRIOR TO DIGGING. ALL UTILITIES SHOWN BELOW ARE APPROXIMATE LOCATION ONLY.
2. POT HOLE ALL UTILITY CROSSINGS.
3. RESTORE ALL SURFACE TO ORIGINAL OR BETTER CONDITION.
4. POT HOLE ALL SERVICES IN THE WORK AREAS.

PROJECT INFORMATION:

15490 101ST AVE N,
 MAPLE GROVE,
 MN 55369, USA
 JOB NUMBER: P.072370
 DA NUMBER: P-386923
 WIRE CENTER: MPGVMNXA



Know what's below.
 Call before you dig.



PROJECT NAME:

P.072370

REVISION - 0












SCALE: 1:50

DATE: 03-17-2025


SHEET NUMBER

3 OF 9

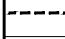LEGEND

-  FDH CABINET
-  Pole
-  Riser
-  Existing Manhole
-  Existing Handhole
-  New Manhole
-  New Handhole
-  Flowerpot
-  Existing U/G Path
-  Directional Bore
-  DA Boundary

Refer to existing permits 2024-EP277 and 2024-EP332 for work already done in surrounding areas

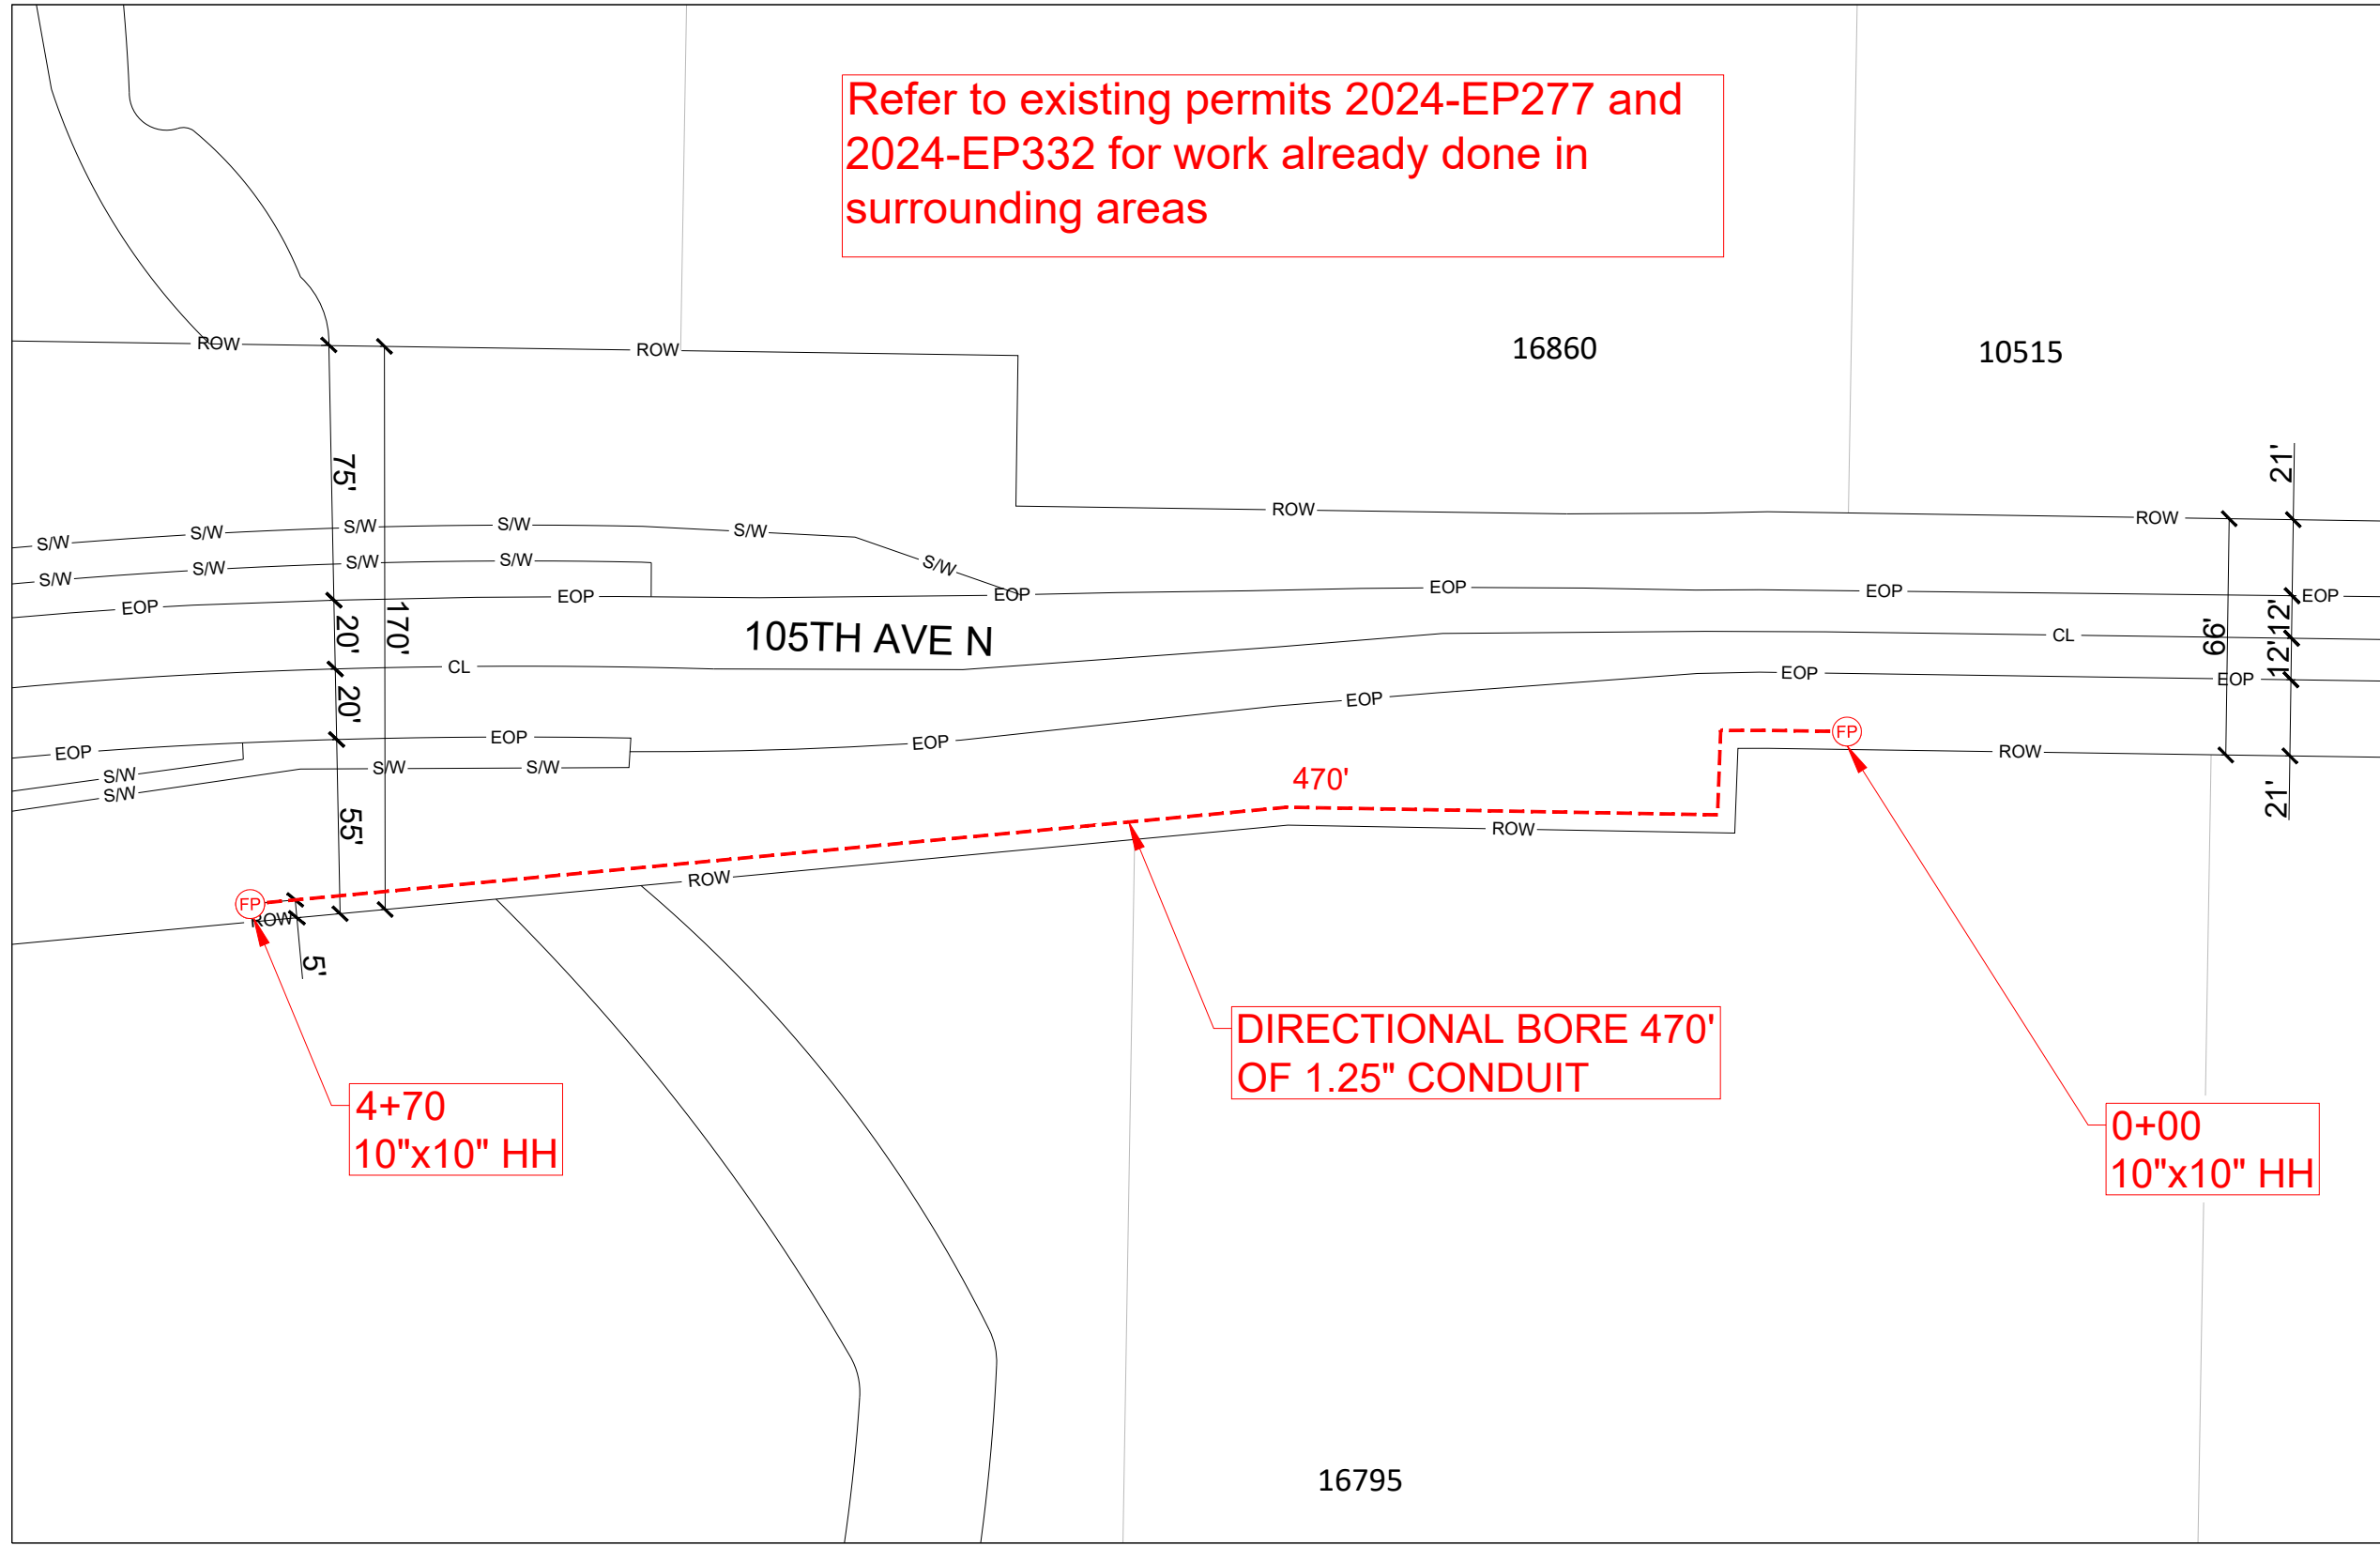

4+70
10"x10" HH

DIRECTIONAL BORE 470'
OF 1.25" CONDUIT

0+00
10"x10" HH

PREPARED BY:



PREPARED FOR:



CONSTRUCTION NOTES

1. LOCATE ALL UTILITIES PRIOR TO DIGGING. ALL UTILITIES SHOWN BELOW ARE APPROXIMATE LOCATION ONLY.
2. POT HOLE ALL UTILITY CROSSINGS.
3. RESTORE ALL SURFACE TO ORIGINAL OR BETTER CONDITION.
4. POT HOLE ALL SERVICES IN THE WORK AREAS.

PROJECT INFORMATION:

15490 101ST AVE N,
MAPLE GROVE,
MN 55369, USA
JOB NUMBER: P.072370
DA NUMBER: P-386923
WIRE CENTER: MPGVMNXA



Know what's below.
Call before you dig.














PROJECT NAME:

P.072370

REVISION - 0	SHEET NUMBER
SCALE: 1:50	4 OF 9
DATE: 03-17-2025	

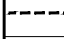LEGEND


-  FDH CABINET
-  Pole
-  Riser
-  Existing Manhole
-  Existing Handhole
-  New Manhole
-  New Handhole
-  Flowerpot
-  Existing U/G Path
-  Directional Bore
-  DA Boundary

Refer to existing permits 2024-EP277 and 2024-EP332 for work already done in surrounding areas

0+00
HH 12"x12"

DIRECTIONAL BORE 340'
OF 1.25" CONDUIT

3+40
10"x10" HH

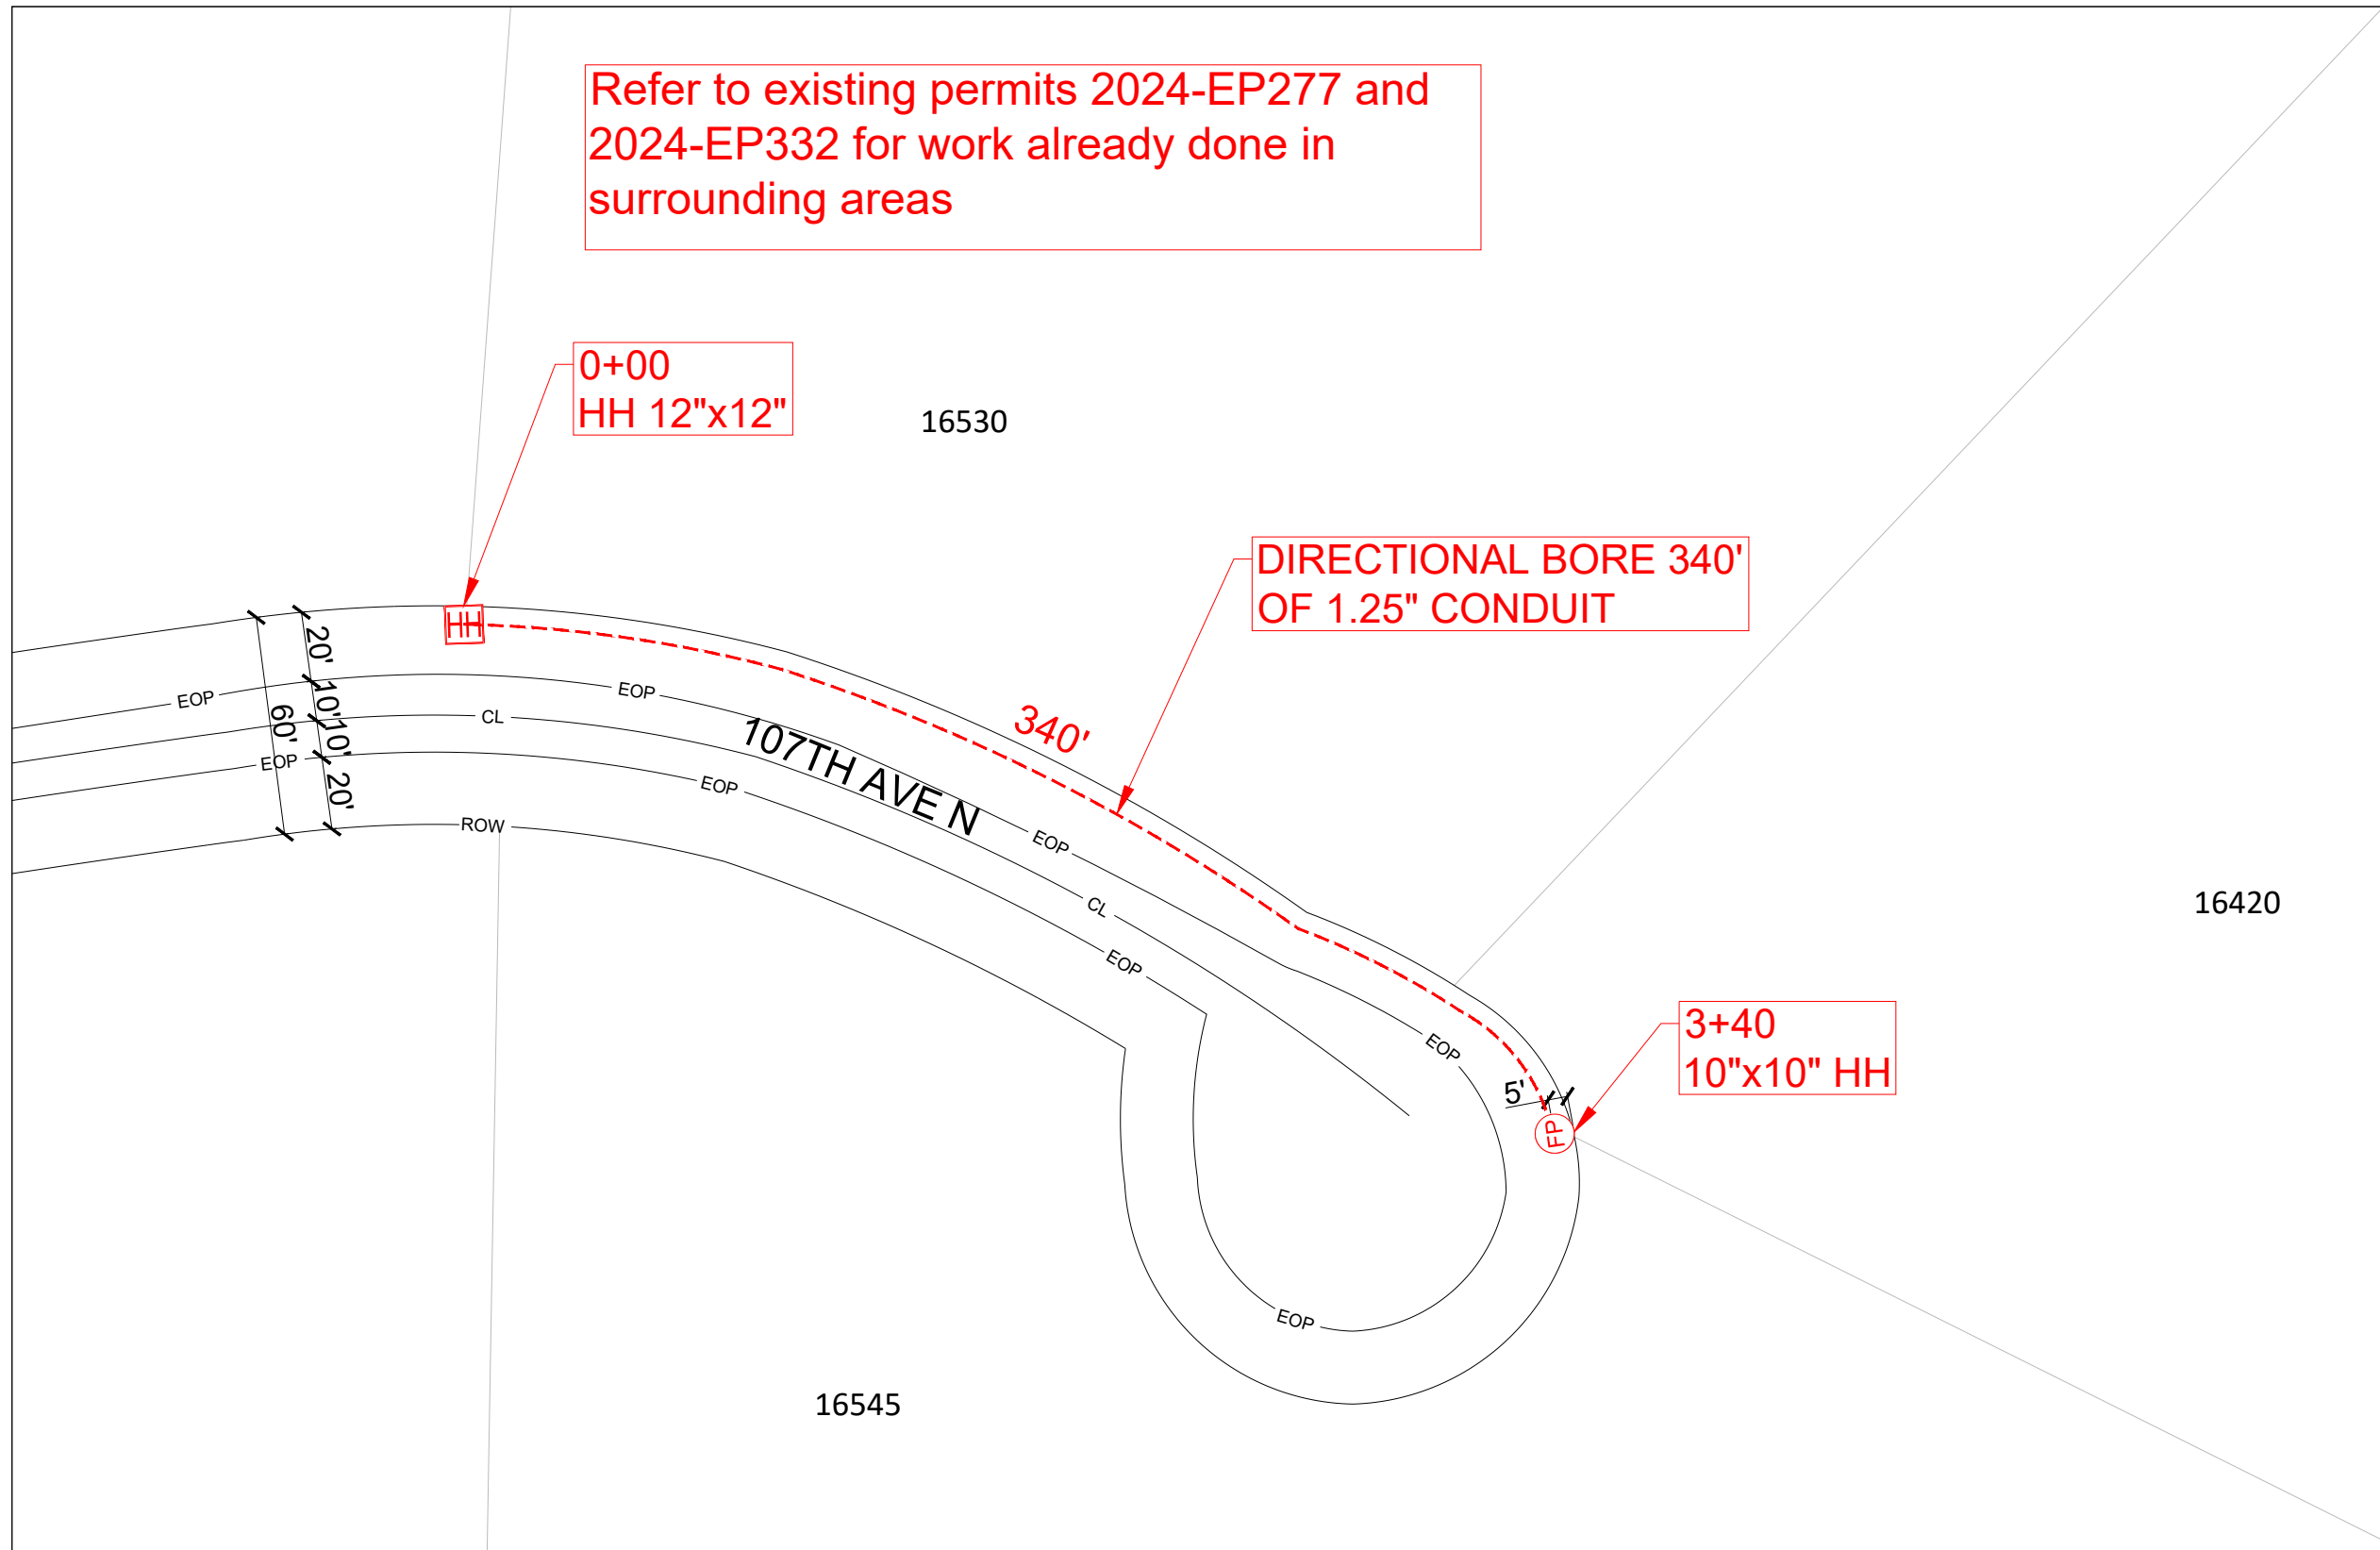

PREPARED BY:



PREPARED FOR:



CONSTRUCTION NOTES


1. LOCATE ALL UTILITIES PRIOR TO DIGGING. ALL UTILITIES SHOWN BELOW ARE APPROXIMATE LOCATION ONLY.
2. POT HOLE ALL UTILITY CROSSINGS.
3. RESTORE ALL SURFACE TO ORIGINAL OR BETTER CONDITION.
4. POT HOLE ALL SERVICES IN THE WORK AREAS.

PROJECT INFORMATION:

15490 101ST AVE N,
MAPLE GROVE,
MN 55369, USA
JOB NUMBER: P.072370
DA NUMBER: P-386923
WIRE CENTER: MPGVMNXA



Know what's below.
Call before you dig.

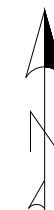

PROJECT NAME:

P.072370

REVISION - 0












SHEET NUMBER


SCALE: 1:50

5 OF 9

DATE: 03-17-2025

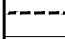LEGEND

-  FDH CABINET
-  Pole
-  Riser
-  Existing Manhole
-  Existing Handhole
-  New Manhole
-  New Handhole
-  Flowerpot
-  Existing U/G Path
-  Directional Bore
-  DA Boundary

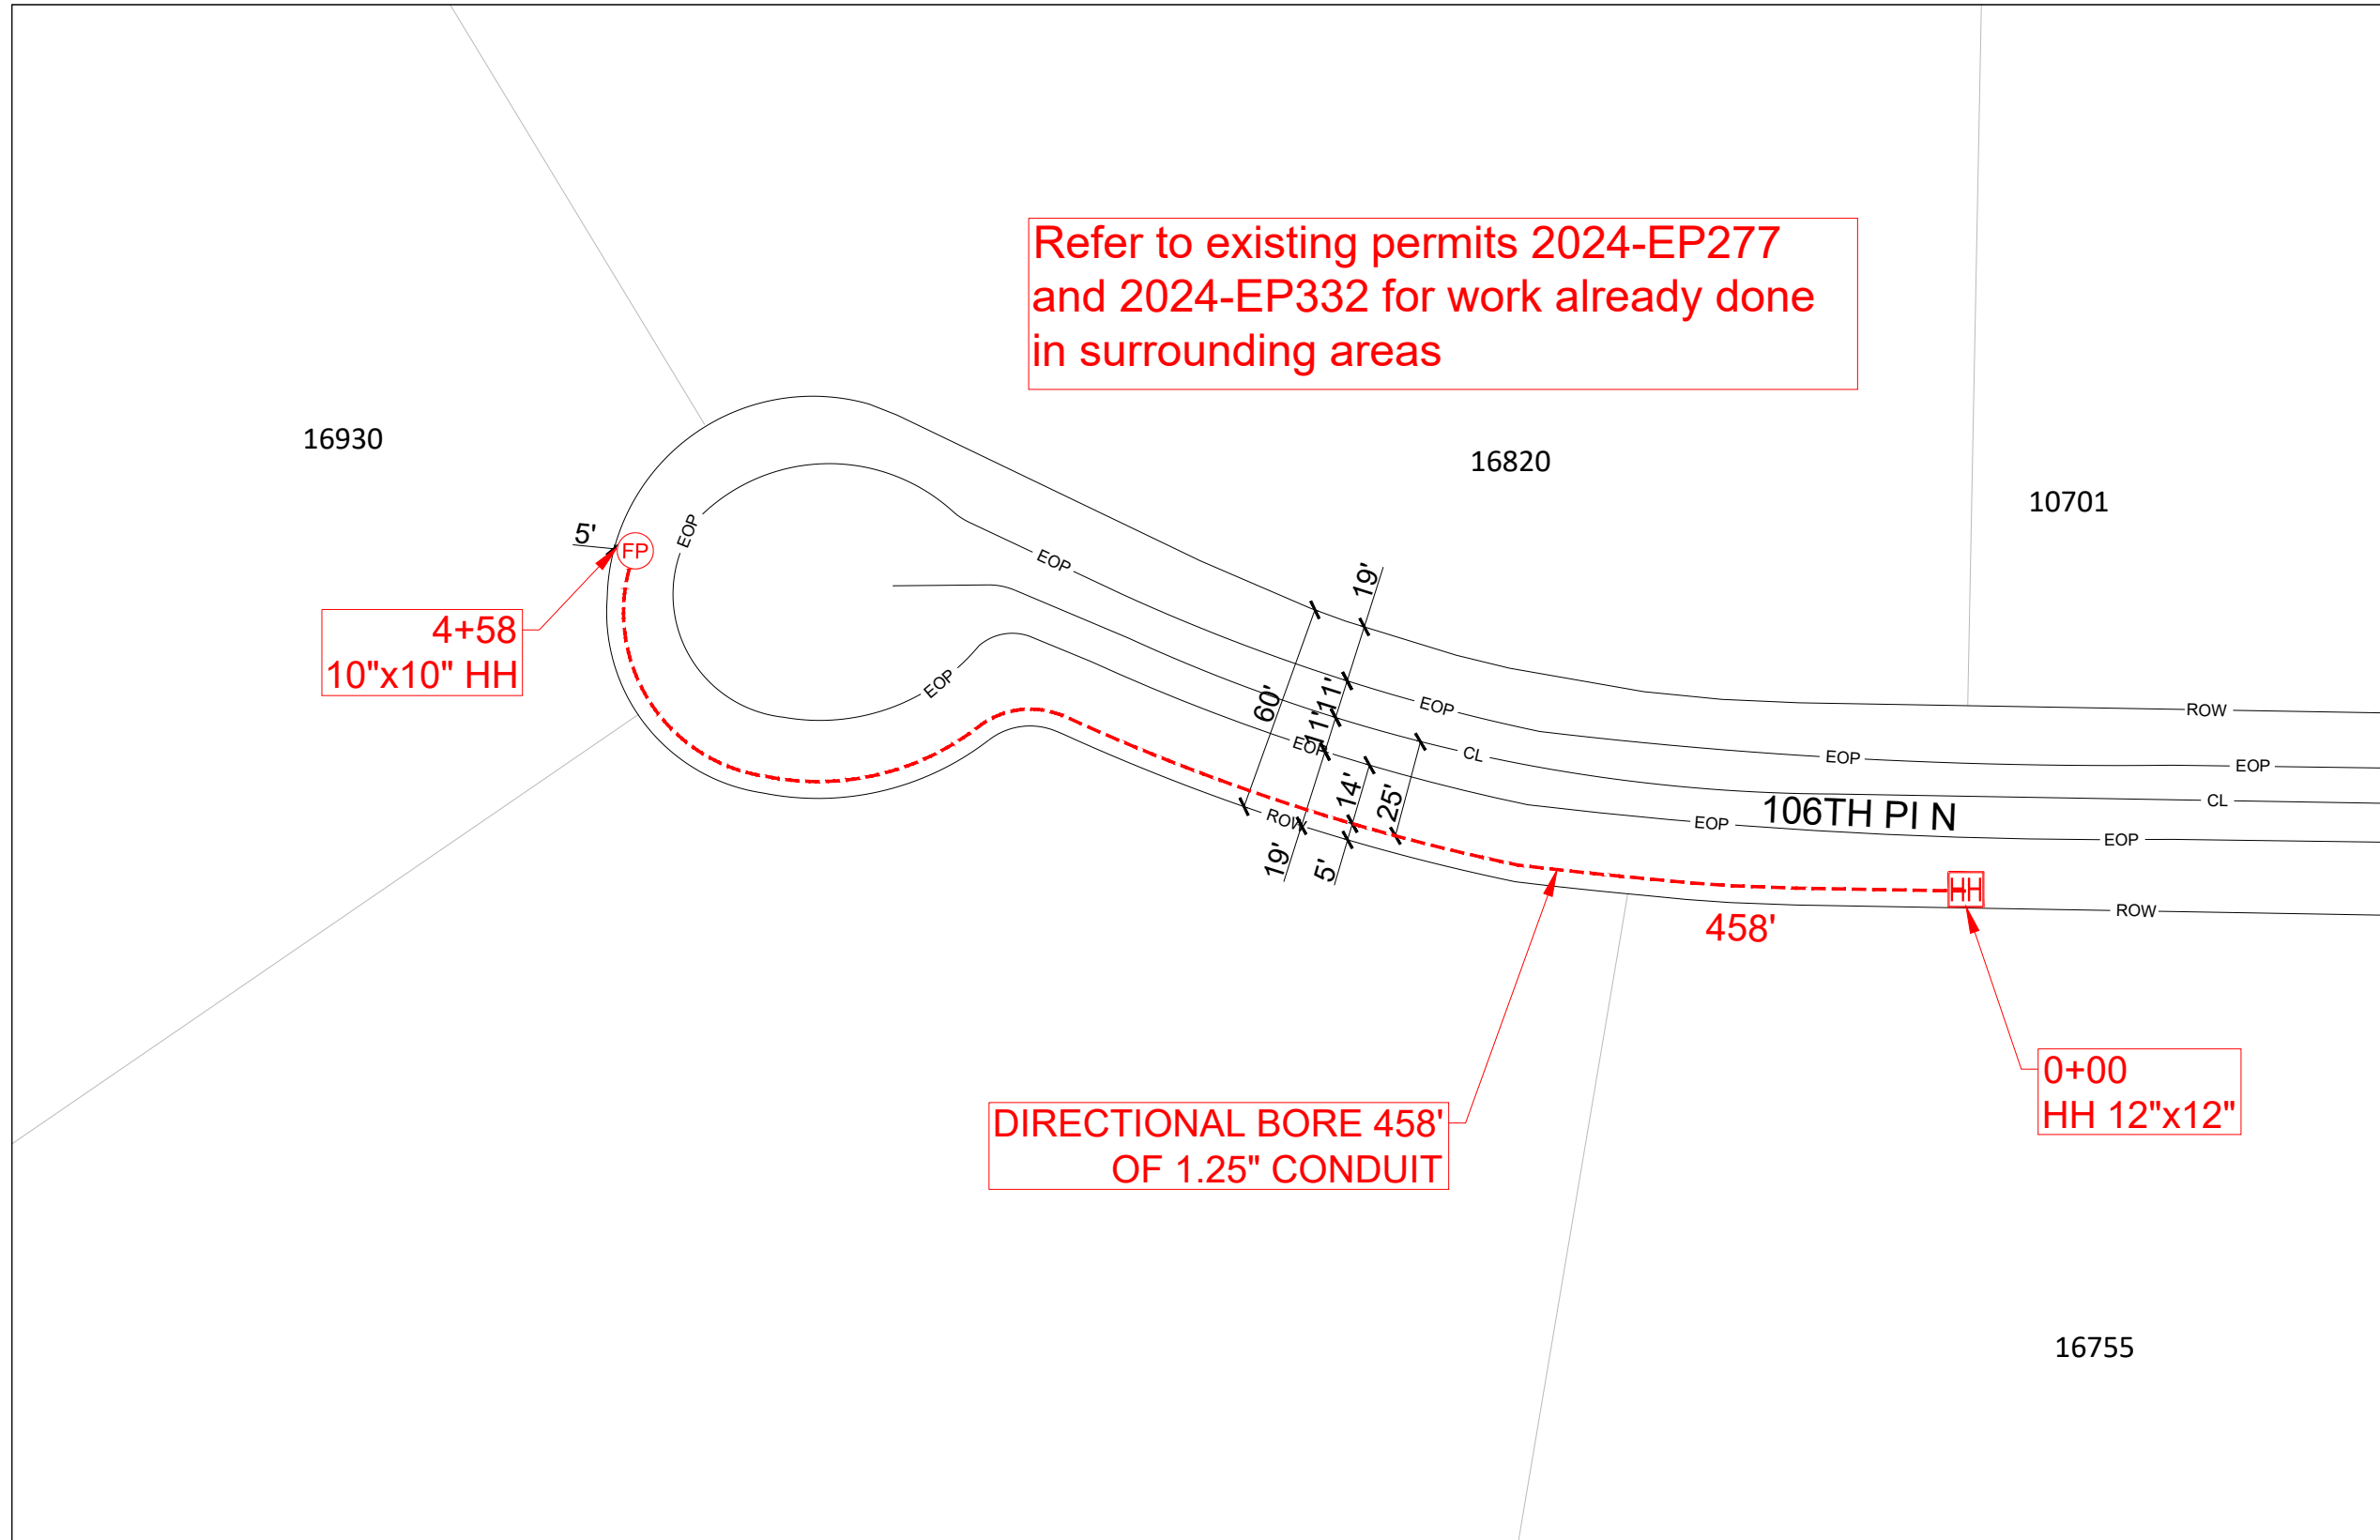

PREPARED BY:



PREPARED FOR:



CONSTRUCTION NOTES


1. LOCATE ALL UTILITIES PRIOR TO DIGGING. ALL UTILITIES SHOWN BELOW ARE APPROXIMATE LOCATION ONLY.
2. POTHOLE ALL UTILITY CROSSINGS.
3. RESTORE ALL SURFACE TO ORIGINAL OR BETTER CONDITION.
4. POTHOLE ALL SERVICES IN THE WORK AREAS.

PROJECT INFORMATION:

15490 101ST AVE N,
 MAPLE GROVE,
 MN 55369, USA
 JOB NUMBER: P.072370
 DA NUMBER: P-386923
 WIRE CENTER: MPGVMNXXA



Know what's below.
 Call before you dig.

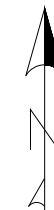

PROJECT NAME:

P.072370

REVISION - 0












SHEET NUMBER


SCALE: 1:50

6 OF 9

DATE: 03-17-2025

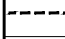LEGEND

-  FDH CABINET
-  Pole
-  Riser
-  Existing Manhole
-  Existing Handhole
-  New Manhole
-  New Handhole
-  Flowerpot
-  Existing U/G Path
-  Directional Bore
-  DA Boundary

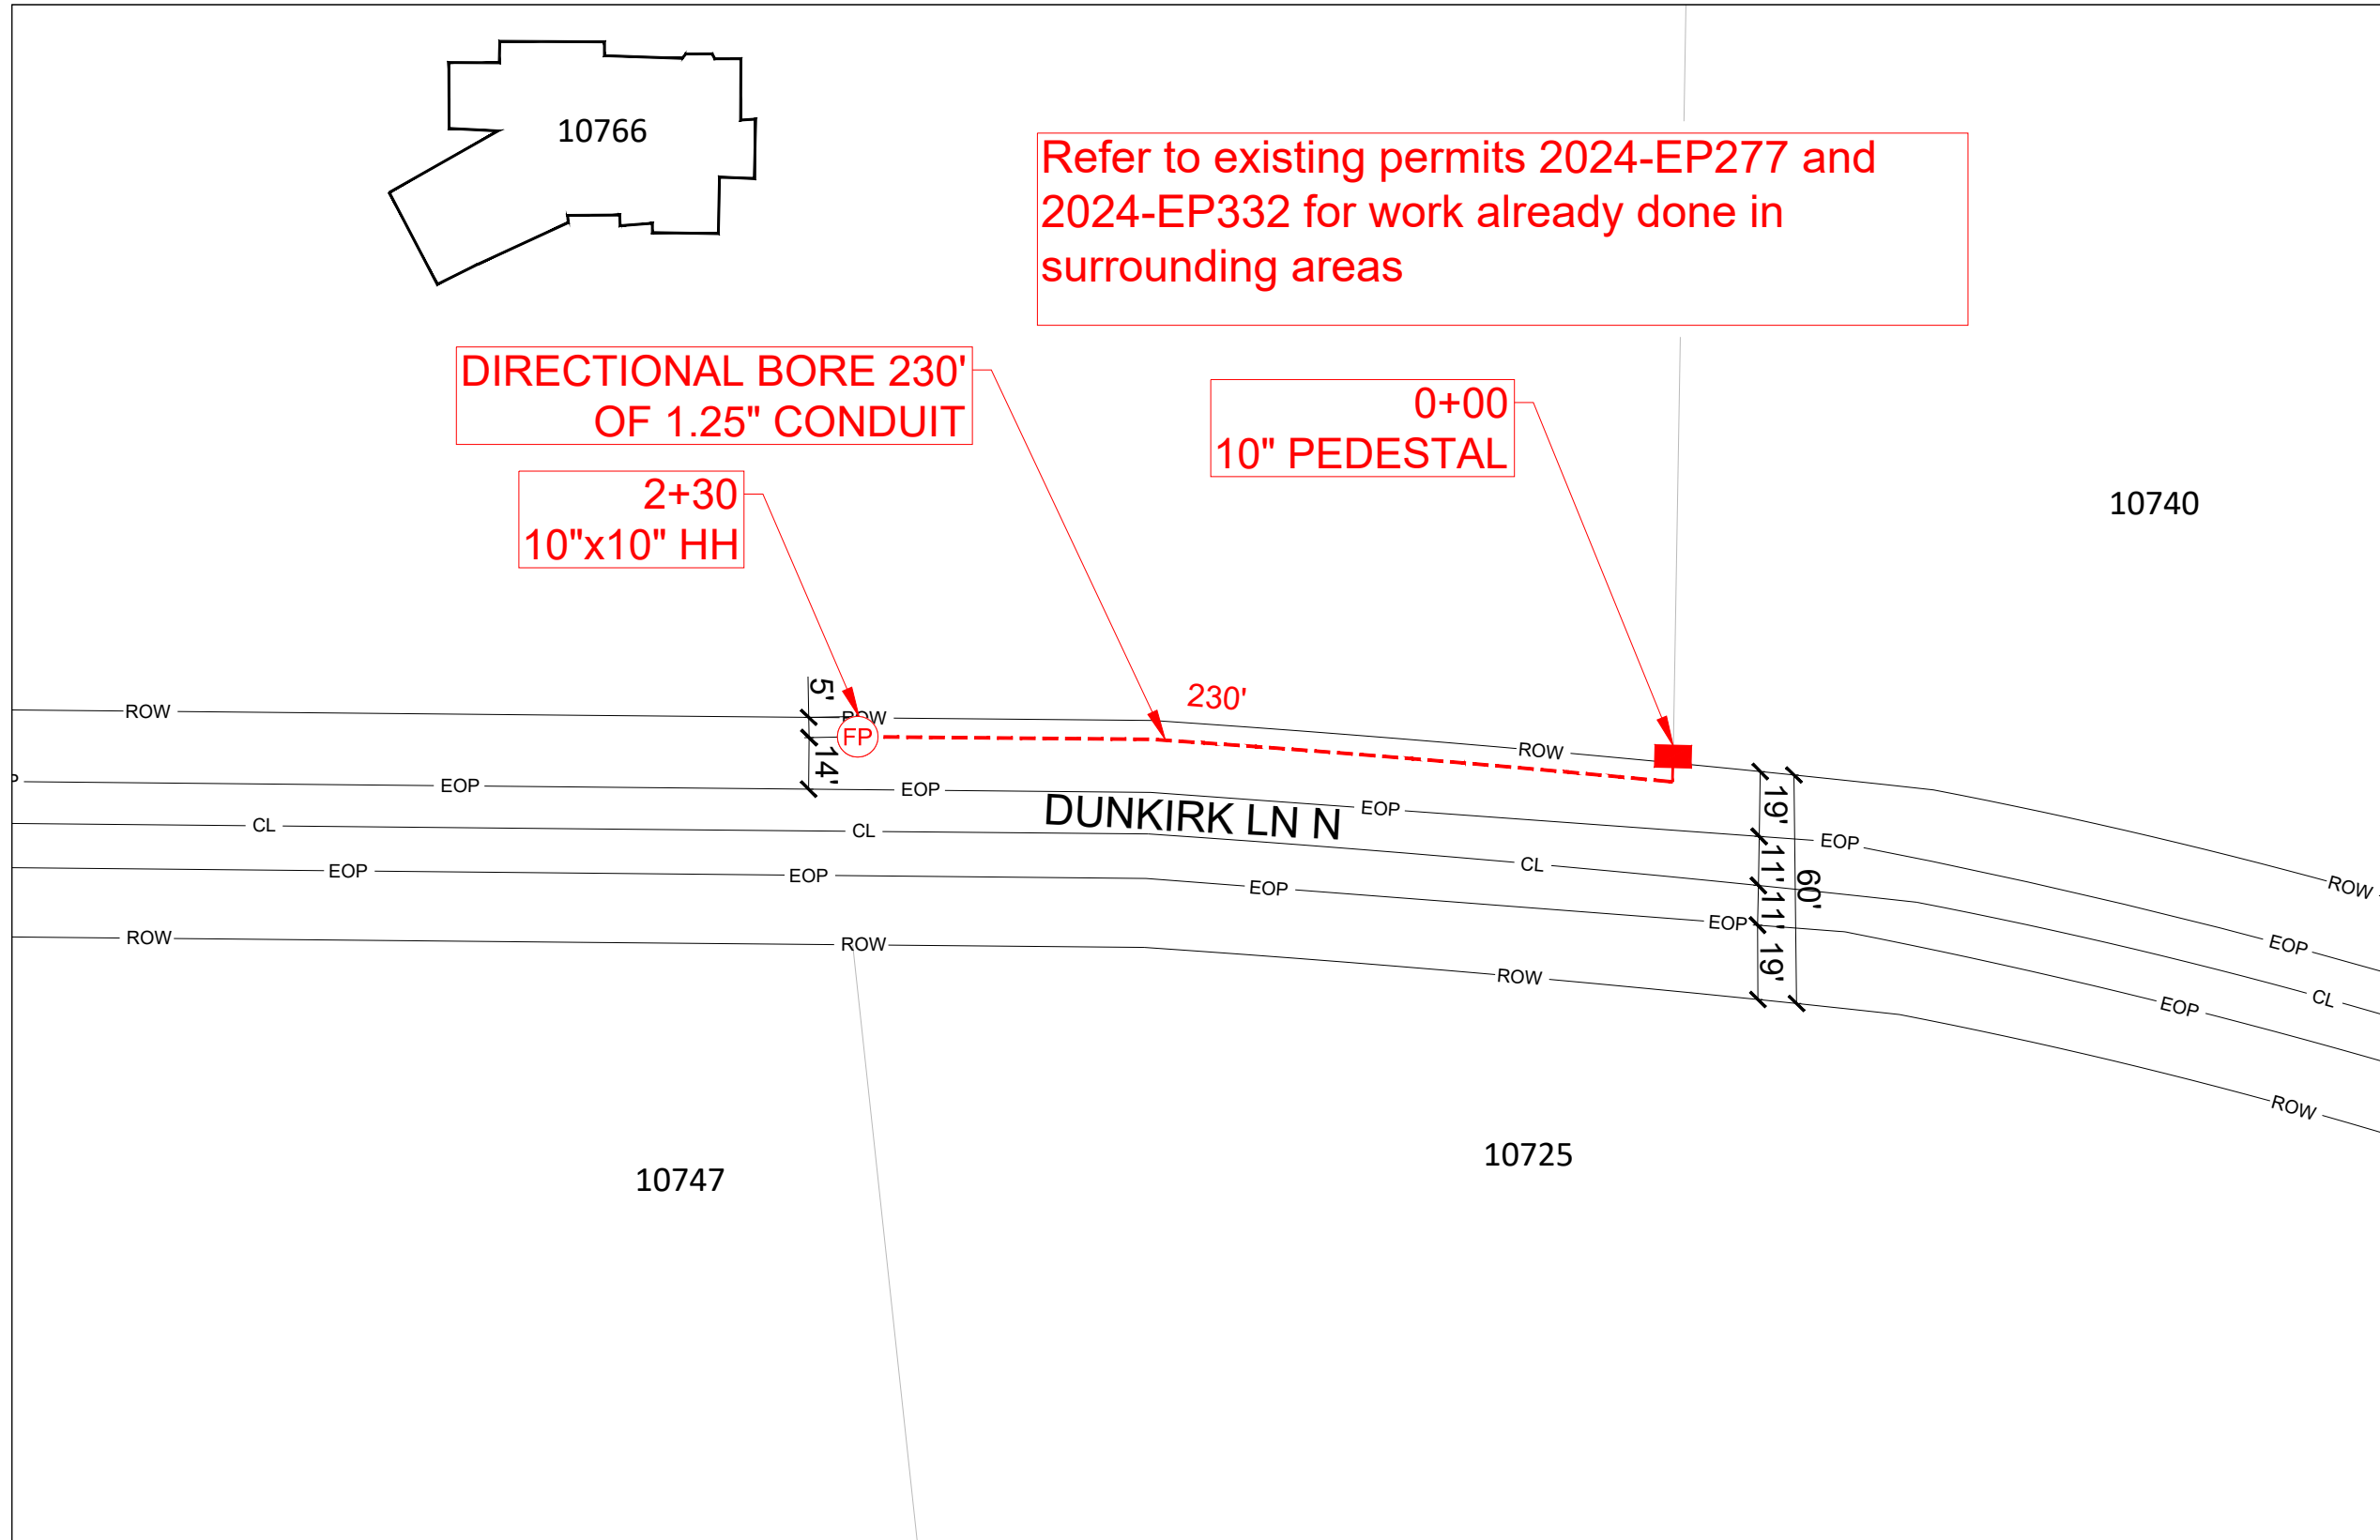

Refer to existing permits 2024-EP277 and 2024-EP332 for work already done in surrounding areas

DIRECTIONAL BORE 230'
OF 1.25" CONDUIT

2+30
10"x10" HH

0+00
10" PEDESTAL

PREPARED BY:



PREPARED FOR:



CONSTRUCTION NOTES


1. LOCATE ALL UTILITIES PRIOR TO DIGGING. ALL UTILITIES SHOWN BELOW ARE APPROXIMATE LOCATION ONLY.
2. POT HOLE ALL UTILITY CROSSINGS.
3. RESTORE ALL SURFACE TO ORIGINAL OR BETTER CONDITION.
4. POT HOLE ALL SERVICES IN THE WORK AREAS.

PROJECT INFORMATION:

15490 101ST AVE N,
MAPLE GROVE,
MN 55369, USA
JOB NUMBER: P.072370
DA NUMBER: P-386923
WIRE CENTER: MPGVMNXA



Know what's below.
Call before you dig.

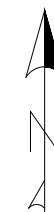

PROJECT NAME:

P.072370

REVISION - 0

SHEET NUMBER

SCALE: 1:50

7 OF 9

DATE: 03-17-2025

LEGEND

FSAL SIZE FDH CABINET

⊗ Pole

Ⓡ 25' Riser

MH Existing Manhole

HH Existing Handhole

MH New Manhole

HH New Handhole


Ⓢ Flowerpot

--- Existing U/G Path

--- Directional Bore

█ DA Boundary

Refer to existing permits 2024-EP277 and 2024-EP332 for work already done in surrounding areas

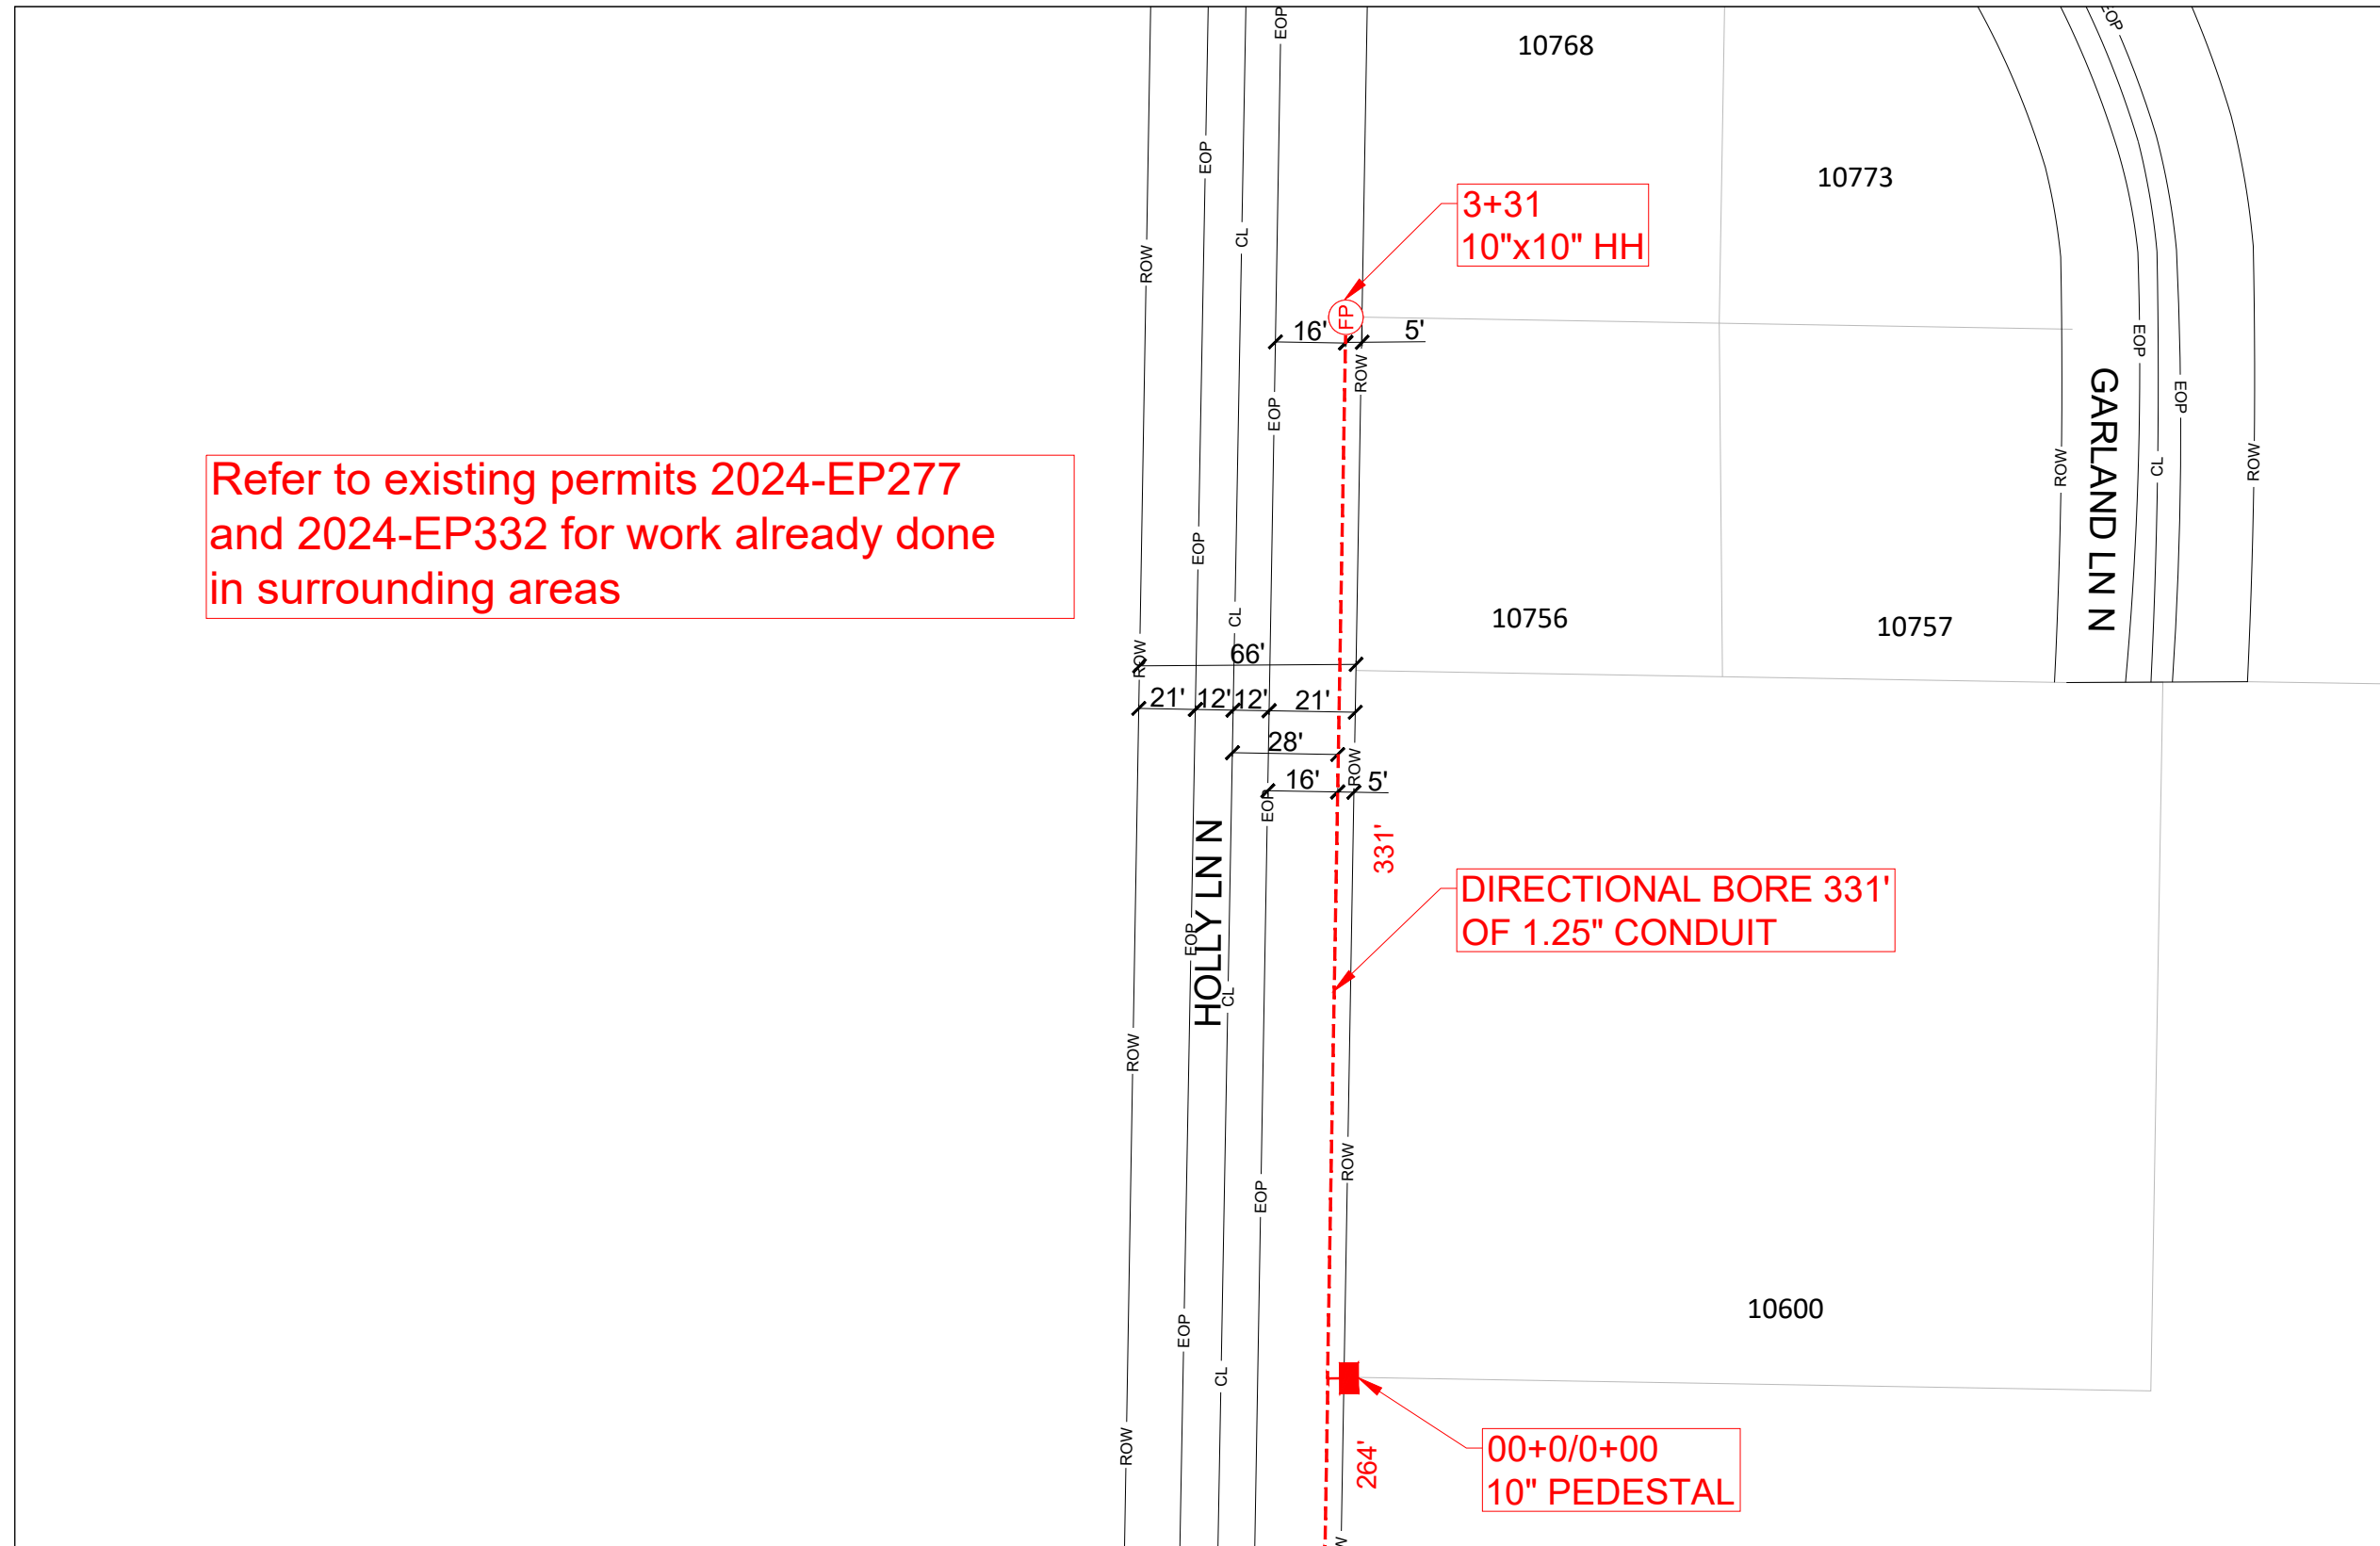

3+31
10"x10" HH

DIRECTIONAL BORE 331'
OF 1.25" CONDUIT

00+0/0+00
10" PEDESTAL

PREPARED BY:



PREPARED FOR:



CONSTRUCTION NOTES

1. LOCATE ALL UTILITIES PRIOR TO DIGGING. ALL UTILITIES SHOWN BELOW ARE APPROXIMATE LOCATION ONLY.
2. POT HOLE ALL UTILITY CROSSINGS.
3. RESTORE ALL SURFACE TO ORIGINAL OR BETTER CONDITION.
4. POT HOLE ALL SERVICES IN THE WORK AREAS.

PROJECT INFORMATION:

15490 101ST AVE N,
MAPLE GROVE,
MN 55369, USA
JOB NUMBER: P.072370
DA NUMBER: P-386923
WIRE CENTER: MPGVMNXA



Know what's below.
Call before you dig.



PROJECT NAME:

P.072370

REVISION - 0












SHEET NUMBER


SCALE: 1:50

8 OF 9

DATE: 03-17-2025

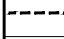LEGEND

-  FDH CABINET
-  Pole
-  Riser
-  Existing Manhole
-  Existing Handhole
-  New Manhole
-  New Handhole
-  Flowerpot
-  Existing U/G Path
-  Directional Bore
-  DA Boundary

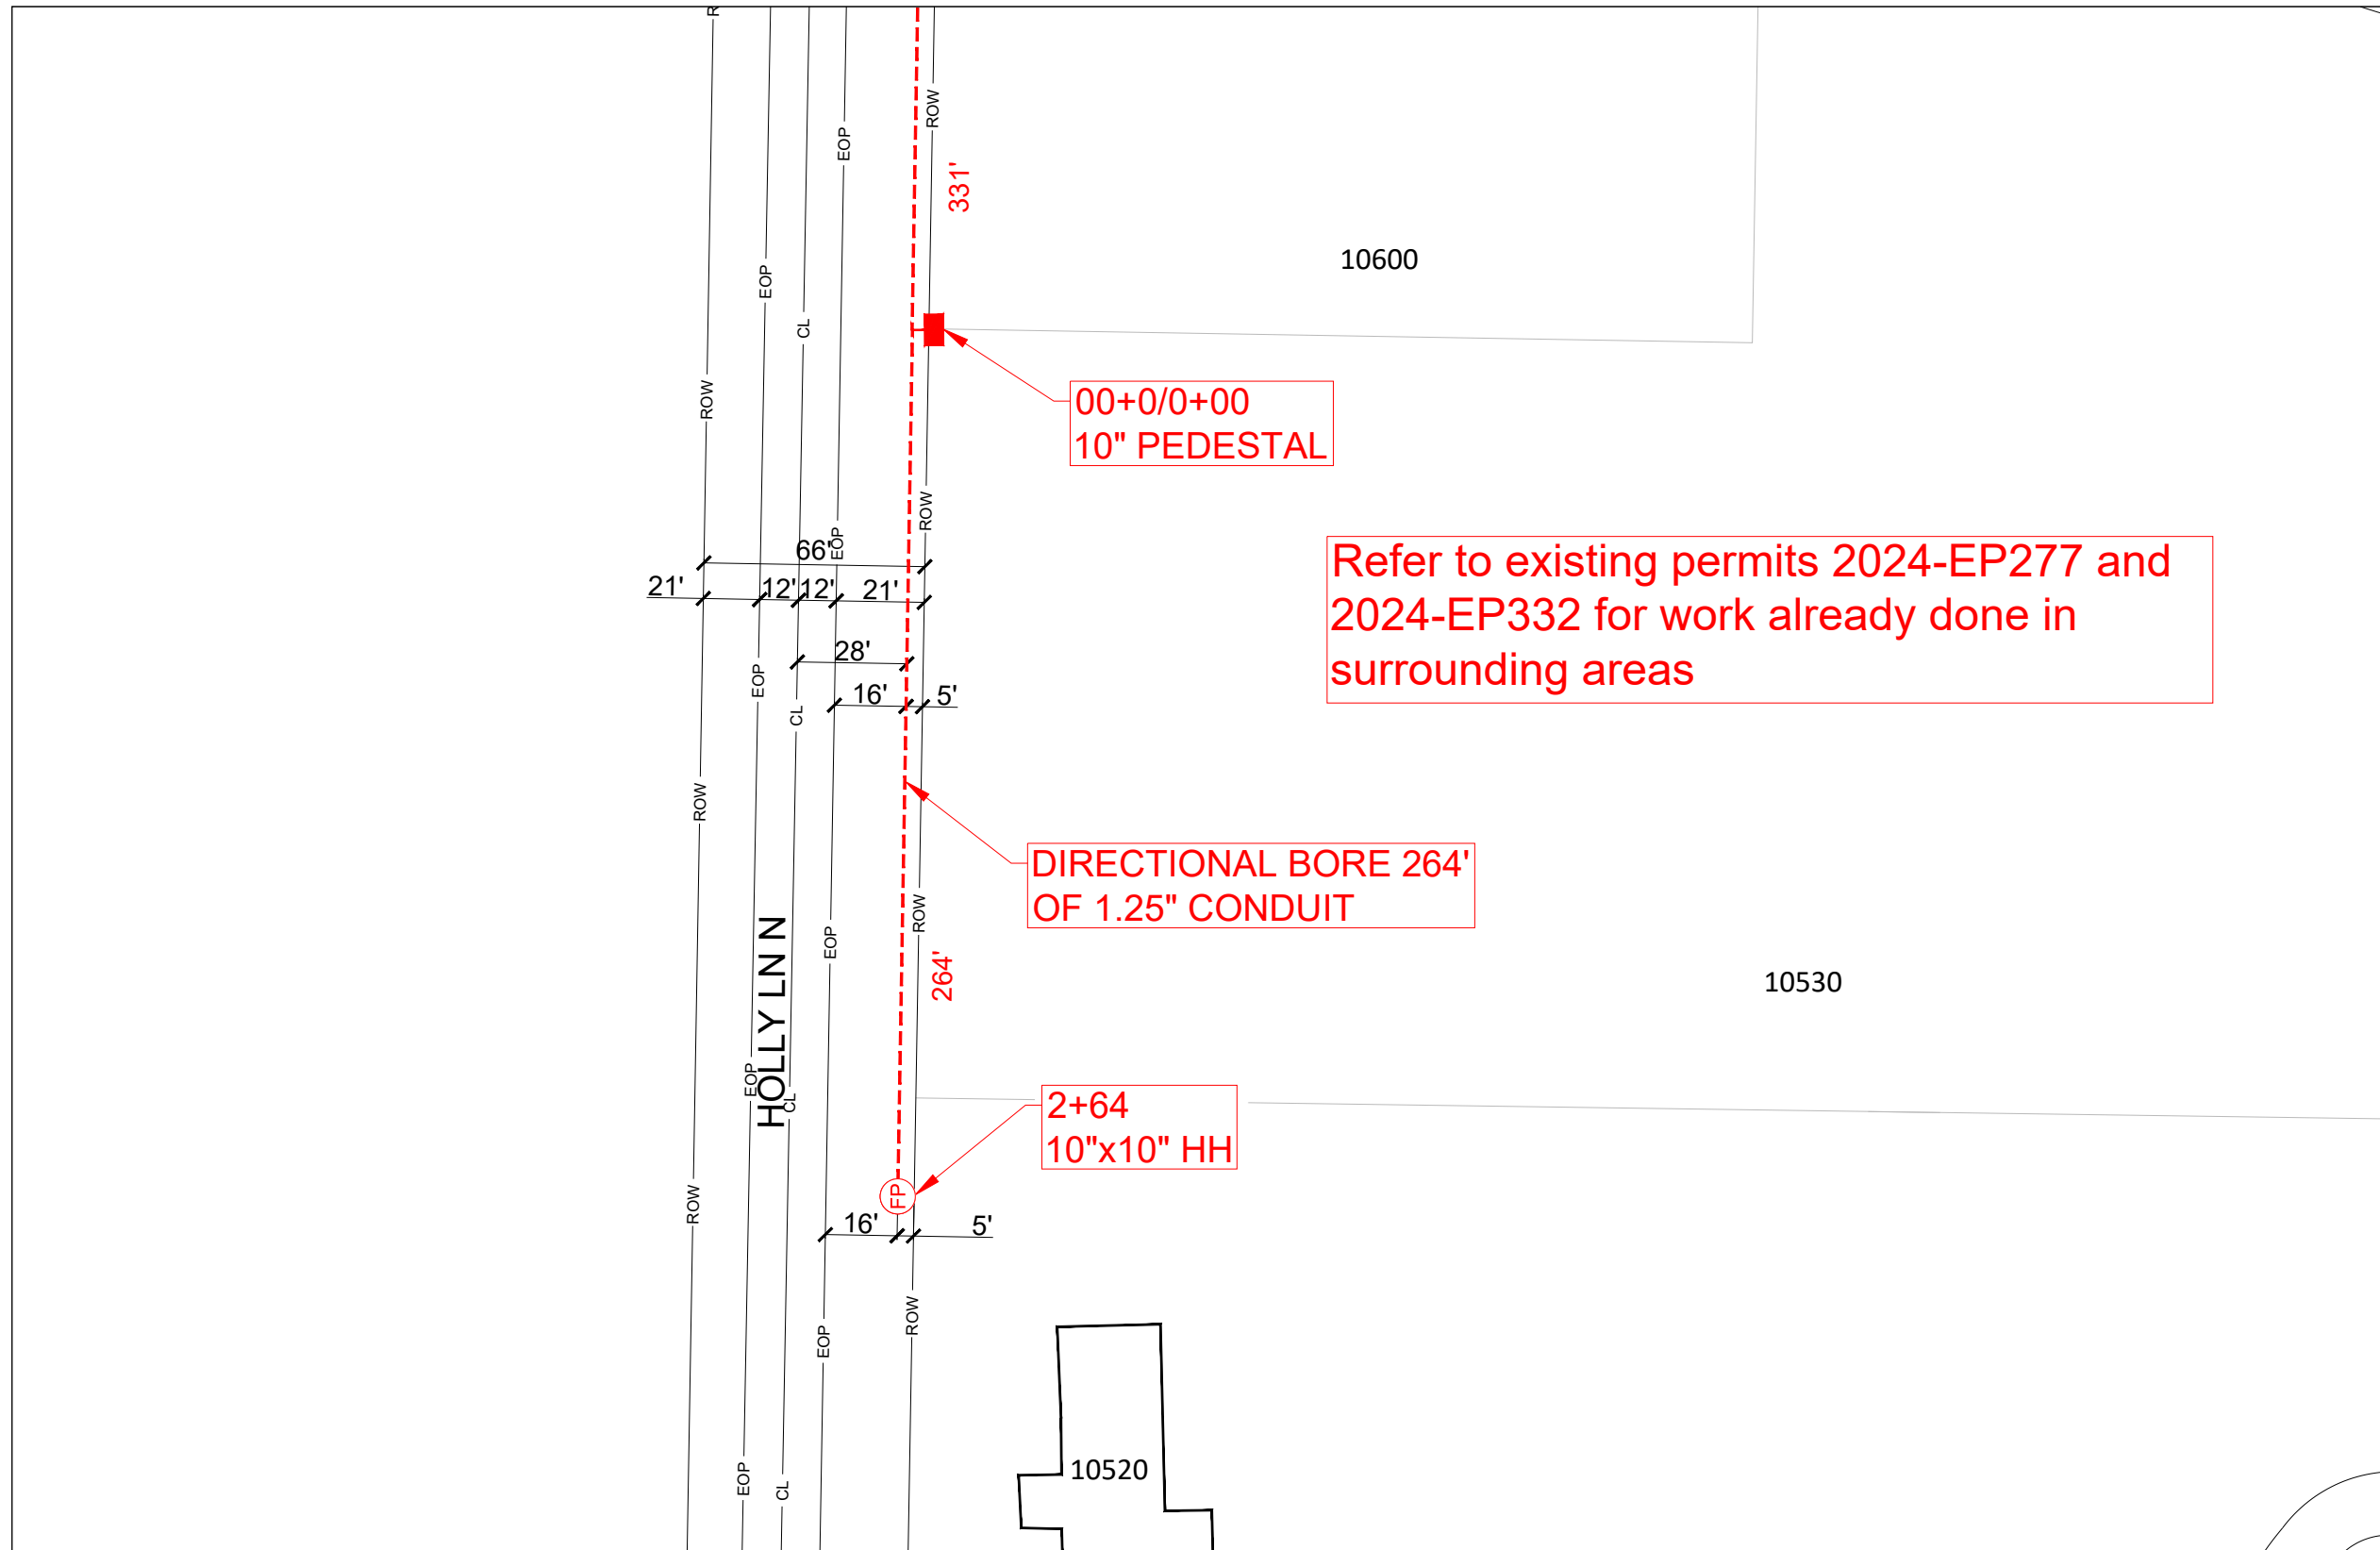

Refer to existing permits 2024-EP277 and 2024-EP332 for work already done in surrounding areas

DIRECTIONAL BORE 264'
OF 1.25" CONDUIT

2+64
10"x10" HH

00+0/0+00
10" PEDESTAL

PREPARED BY:



PREPARED FOR:



CONSTRUCTION NOTES

1. LOCATE ALL UTILITIES PRIOR TO DIGGING. ALL UTILITIES SHOWN BELOW ARE APPROXIMATE LOCATION ONLY.
2. POT HOLE ALL UTILITY CROSSINGS.
3. RESTORE ALL SURFACE TO ORIGINAL OR BETTER CONDITION.
4. POT HOLE ALL SERVICES IN THE WORK AREAS.

PROJECT INFORMATION:

15490 101ST AVE N,
MAPLE GROVE,
MN 55369, USA
JOB NUMBER: P.072370
DA NUMBER: P-386923
WIRE CENTER: MPGVMNXA



Know what's below.
Call before you dig.



PROJECT NAME:

P.072370

REVISION - 0

SHEET NUMBER

SCALE: 1:50

9 OF 9

DATE: 03-17-2025