


Jason Darrington  
 Office: 763-493-1649  
 Cell: 612-616-6720  
 8100 Main St  
 Maple Grove  
 Feeder: ECK321  
 Replace Single Phase LBC with new VFI-9. Bore in approx. 1200' of new 1/0 3 phase 34.5 kva cable from new VFI-9 to existing VFI-9 LO4. Terminate cable.

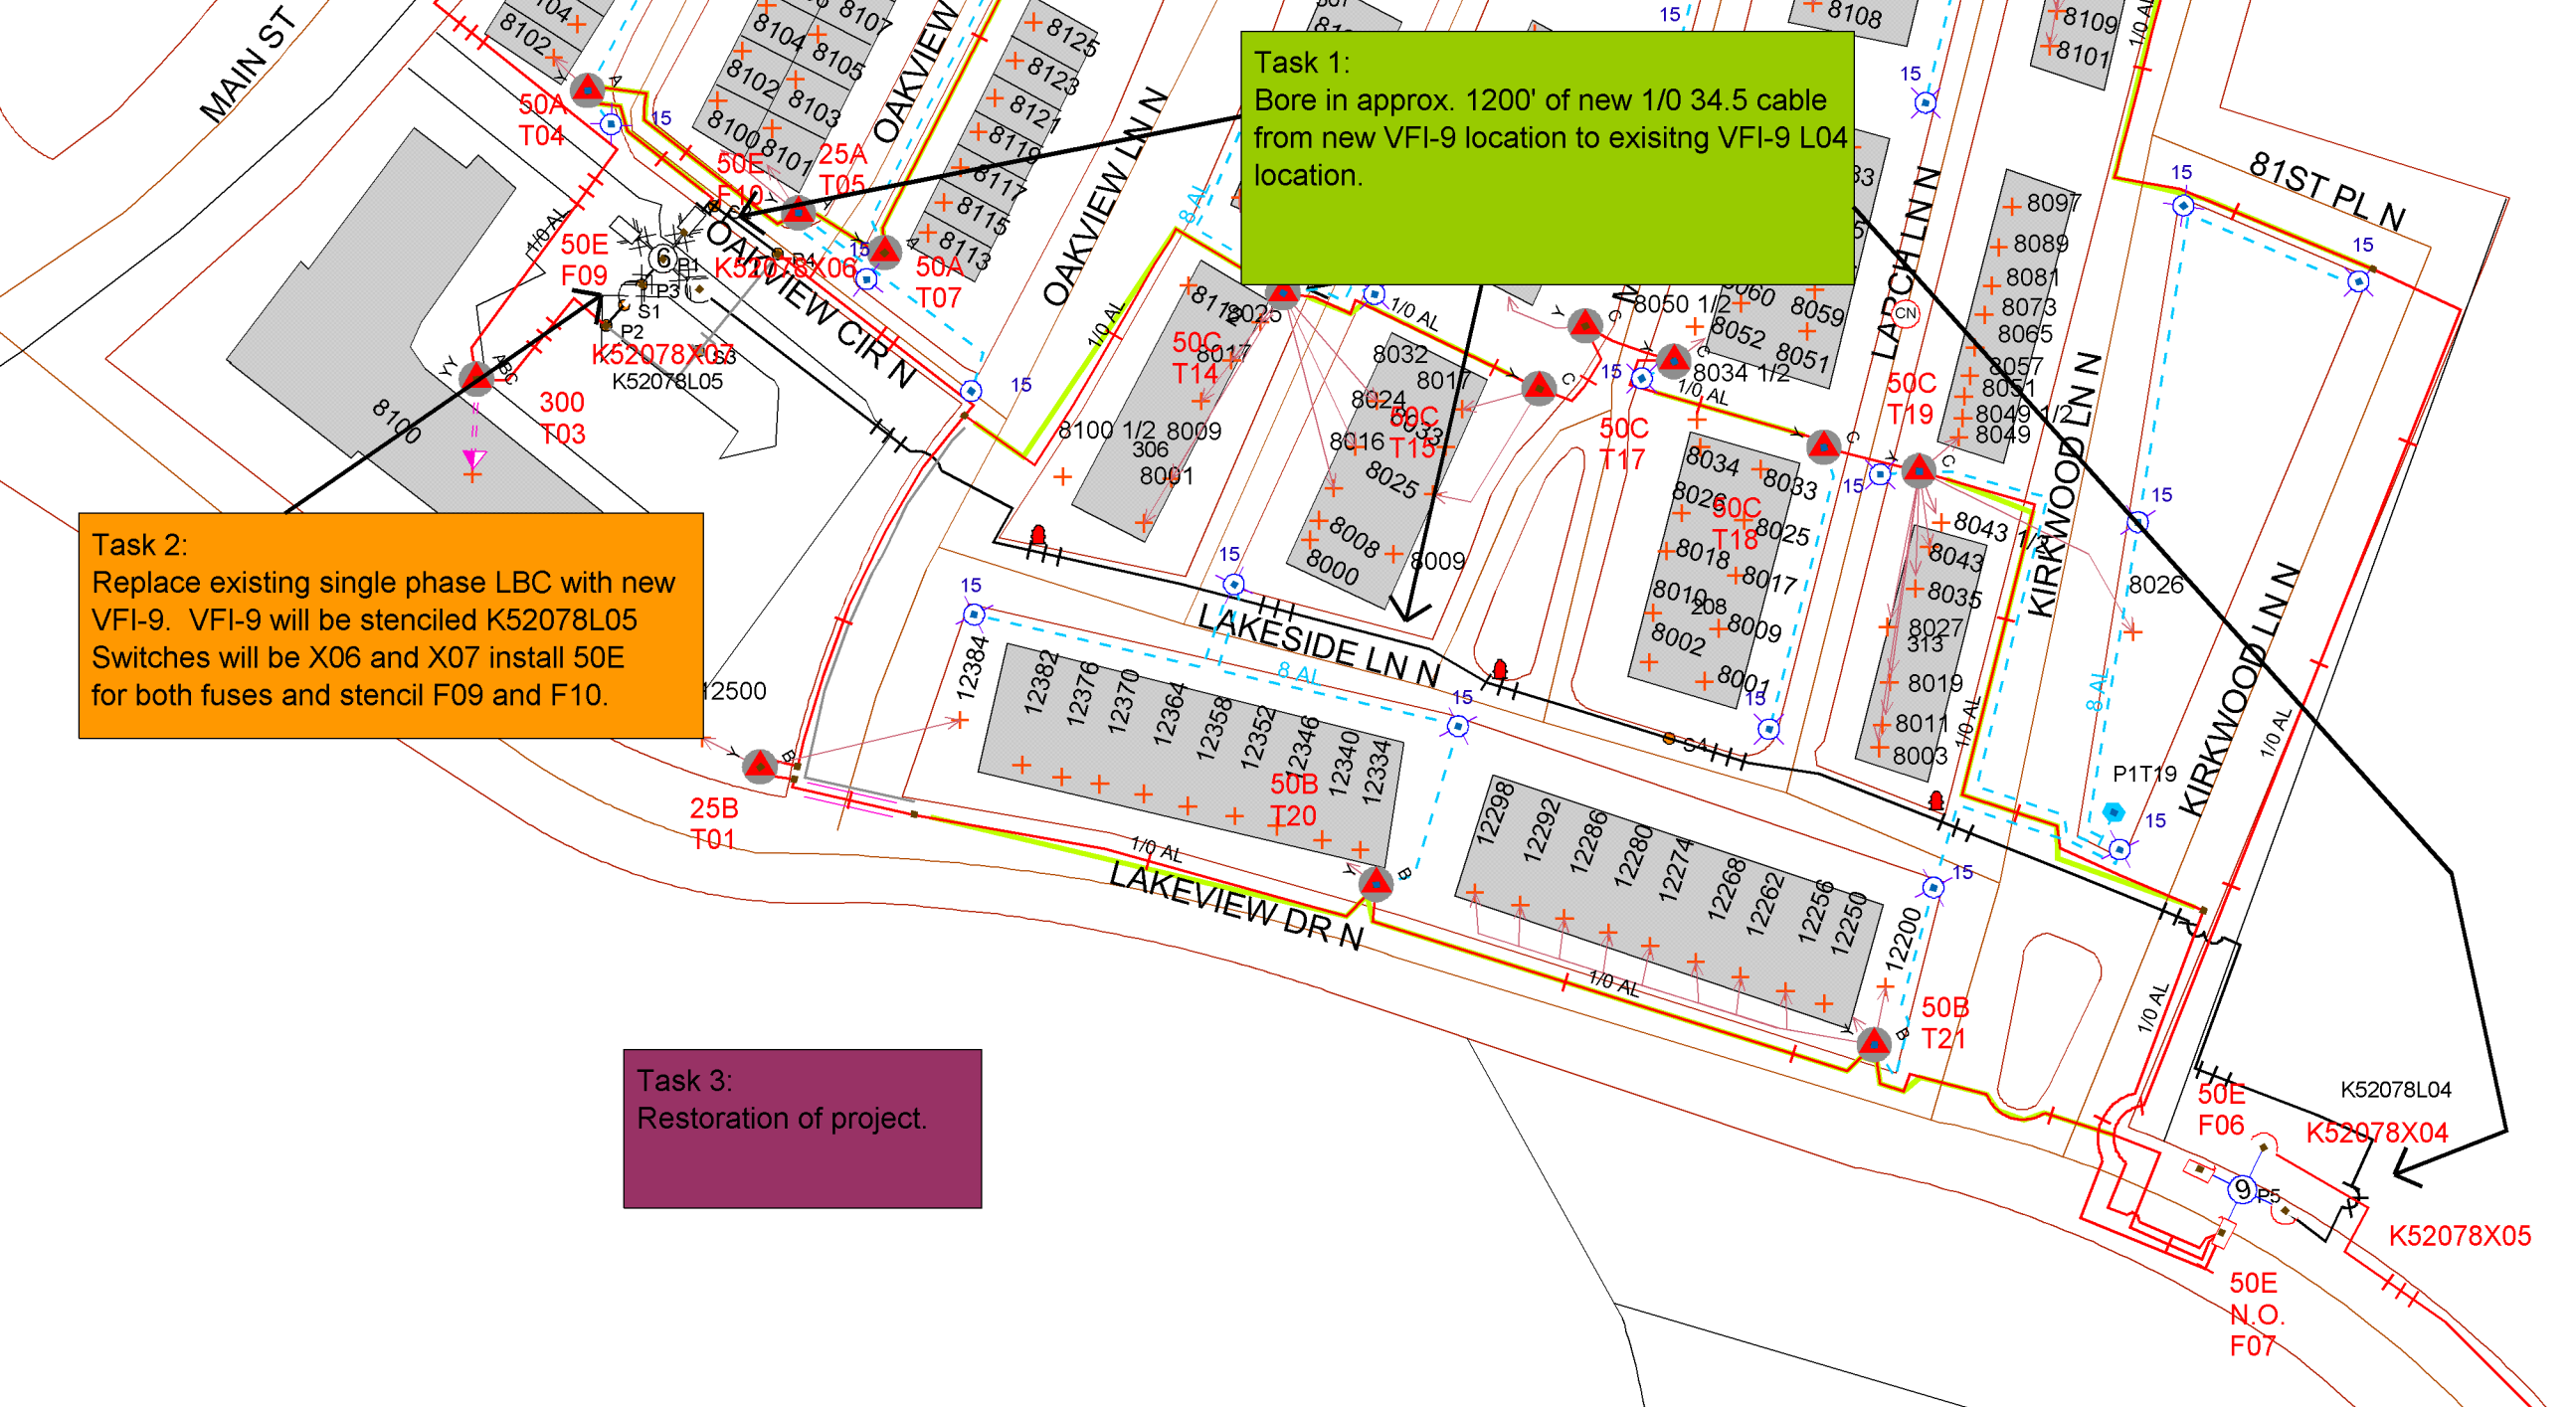

**Task 1:**  
 Bore in approx. 1200' of new 1/0 34.5 cable from new VFI-9 location to existing VFI-9 LO4 location.

**Task 2:**  
 Replace existing single phase LBC with new VFI-9. VFI-9 will be stenciled K52078L05  
 Switches will be X06 and X07 install 50E for both fuses and stencil F09 and F10.

**Task 3:**  
 Restoration of project.

Work Order Information	
Service Request #	: 01267577
Design Number	: 0000533374 1
Designer/Planner ID	: drj04
Designer/Planner Name	: Darrington, Jason
Designer/Planner Ph #	: (000) 000-0000
Manager Approval	: _____

Joint Utility	
E:	G:
T:	C:

Design Location	
Division	: Maple Grove
County	: Hennepin
City	: Maple Grove
Address	:
T: 119N	R: 22W S: 23
Map #	: K52078
Permit	:

Electric	
Feeder:	Voltage:
Phase:	Bkup Dev ID:

Gas	
System	: Pressure
Size	: Material
Dead End	:

Work Order # :  
 Date: 05/31/2016  
 Sketch: # Of # Sketch Data  
 Scale: 1" equals 100'



- CONSTRUCTION USE ONLY**
- NO CHANGES (BUILT AS DESIGNED)
  - CHANGES MADE AS INDICATED (ALL URD MUST HAVE ACTUAL MEASUREMENTS FROM THE FIELD SITE)

RFO \_\_\_\_\_  
 FOREMAN \_\_\_\_\_ DATE \_\_\_\_\_  
 TEAM LEADER \_\_\_\_\_

DISCLAIMER: THERE ARE NO REPRESENTATIONS OR WARRANTIES (EXPRESS OR IMPLIED) ABOUT THE ACCURACY OF THIS PRINT. THIS PRINT IS PROVIDED WITH NO CLAIM AS TO PRINT COMPLETENESS, TIMELINESS, ACCURACY OF CONTENT OR USEFULNESS. STATE LAW REQUIRES ANYONE DIGGING, GRADING OR EXCAVATING TO OBTAIN A PRIOR FIELD LOCATE OF ALL UTILITIES. THIS PRINT DOES NOT DISCHARGE THIS REQUIREMENT OR ANY OTHER REQUIREMENT. THE COMPANY AND ITS AFFILIATES ASSUME NO LEGAL RESPONSIBILITY OR LIABILITY FOR THE RECIPIENT'S USE (OR ANY OTHER PARTIES' USE) OF THE PRINT, INCLUDING THE RECIPIENT'S INTENDED PURPOSE IN USING THE PRINT. NO COMPANY EMPLOYEE OR OTHER PARTY HAS BEEN AUTHORIZED TO PROVIDE THIS PRINT FOR PLANNING OR ESTIMATING PURPOSES, RELY ON THIS PRINT AT YOUR OWN RISK. BY ACCEPTING THIS PRINT, THE RECIPIENT & ANY OTHER PARTY RECEIVING A COPY OF THE PRINT ACKNOWLEDGES AND AGREES TO THIS DISCLAIMER. For All Field Locates Call 811