


CITY OF MAPLE GROVE PERMIT NOTES:

CENTURYLINK ENGINEER: TODD PAULSON
 PHONE:(651) 312-5527
 EMAIL: TODD.PAULSON@CENTURYLINK.COM

1. THIS JOB PLACES 68' OF 1.25" ARMORED INNERDUCT WITH FIBER OPTIC CABLE AND 1-30"x48"x36" HANDHOLE.
2. DIRECTIONAL BORE AND HAND DIGGING METHODS WILL BE USED.
3. ALL DISTURBED SURFACES WILL BE RESTORED TO AS GOOD AS OR BETTER CONDITION THAN FOUND CONDITION.
4. ALL EXISTING UNDERGROUND UTILITIES WILL BE LOCATED PRIOR TO CONSTRUCTION.
5. ANY CONFLICTING UNDERGROUND UTILITIES WILL BE POT HOLED.
6. 36" MINIMUM COVER WILL BE MAINTAINED ALONG ROADWAY
7. BORE SHALL MAINTAIN 2' CLEARANCE FROM HAND HOLES STREET LIGHTS & SIGNAL POLE FOUNDATION.

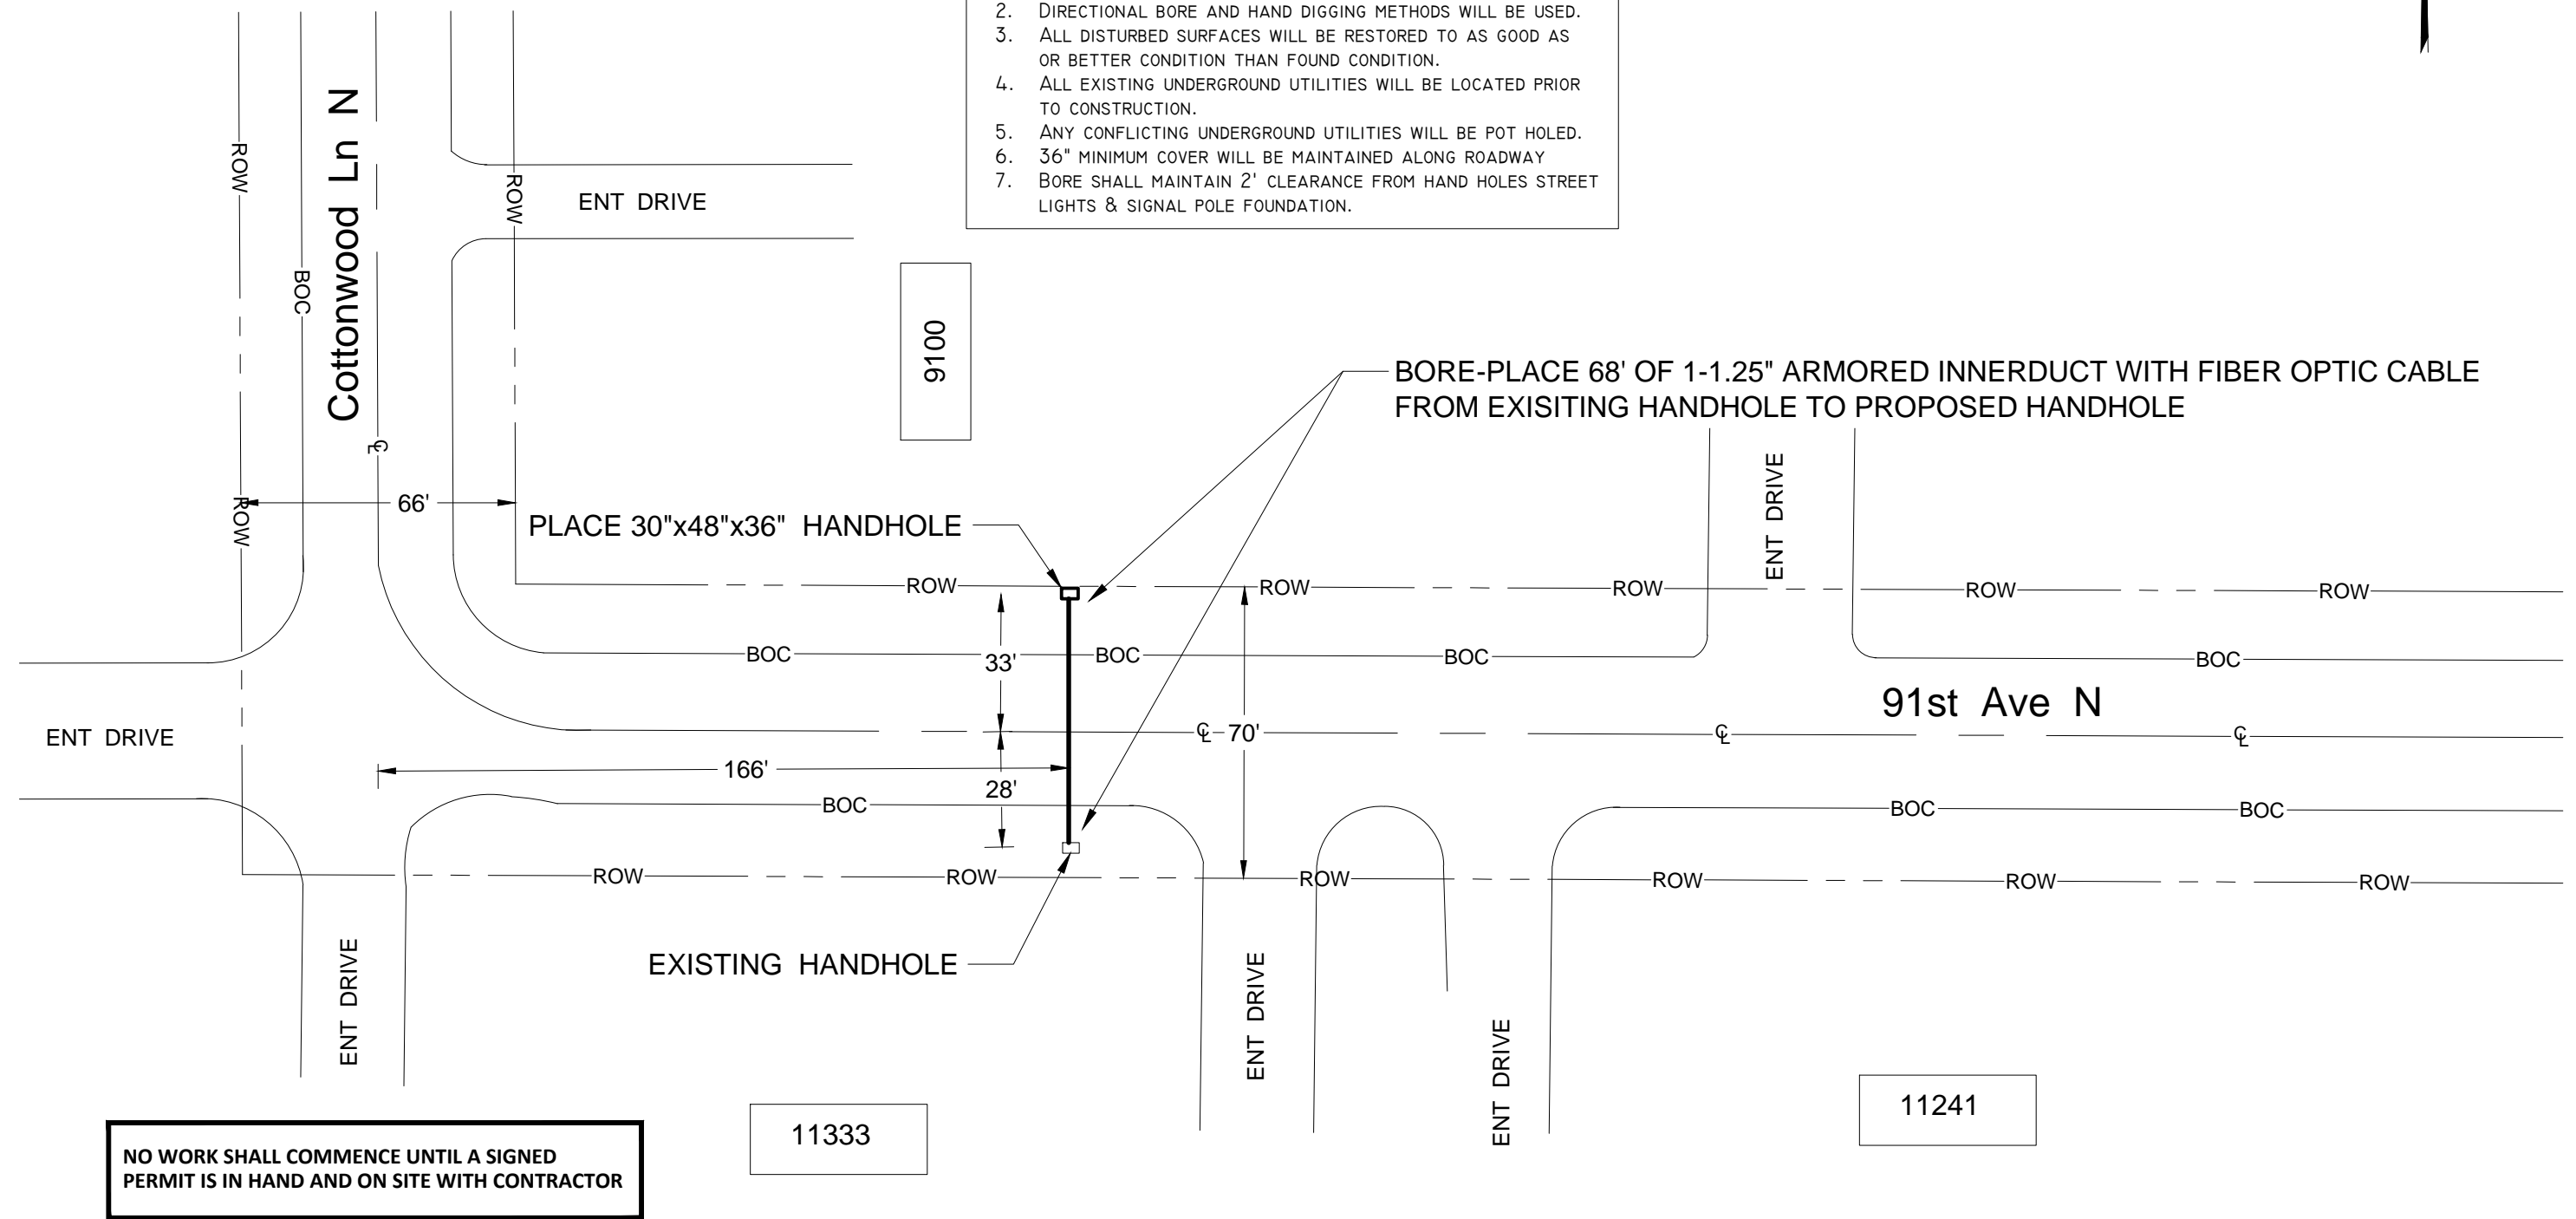

NO WORK SHALL COMMENCE UNTIL A SIGNED PERMIT IS IN HAND AND ON SITE WITH CONTRACTOR



PERMITS REQUIRED: CITY OF MAPLE GROVE
 W/C: OSSEMNXO
 CPA: GAHLBRECHT
 CPS: BRICHTER

CONTACT PERSON: LANCE MURDOCK
 PHONE: (214) 326-7894
 FAX: N/A
 EMAIL: LANCE.MURDOCK@CENTURYLINK.COM

JOB: N.233540
 LOC.: 9100 COTTONWOOD LN N
 MAPLE GROVE, MN
 SEC-14/TWP-119/RNG-22

DRAWING SYMBOLS			
	STREET LIGHT		FIRE HYDRANT
	STORM DRAIN		VALVE
	UTILITY POLE		EXISTING PED/CABINET
	MANHOLE		TREE

0' 40'
 SCALE: 1" = 40'
 SHEET: 1 OF 1