




Maple Grove Boundary Creek & 104th

Task 1: Abandon faulted wires, install by direct bore approx 285' of #6 AL DX

Task 2: Replace 2 old poles with new 18' direct buried FG poles, replace 1-old traditional with new 100W and transfer other light. Terminate wires and restore worksite to prior condition.

Viewport not mapped

Work Order Information		
Service Request #	:	01373181
Design Number	:	0000565373 1
Designer/Planner ID	:	ercd98
Designer/Planner Name	:	Erickson,Damon
Designer/Planner Ph #	:	(000) 000-0000
Manager Approval	:	
Joint Utility		
E:	G:	
T:	C:	
Design Location		
Division	:	Maple Grove
County	:	Hennepin
City	:	Maple Grove
Address	:	
T:	119N	R: 22W S: 1
Map #:	K51090	Permit:
Electric		
Feeder:	Voltage:	
Phase:	BkupDevID:	
Gas		
System	:	Pressure:
Size	:	Material :
Dead End:		
Work Order #:		
Date:	04/05/2017	
Sketch:	# of # Sketch Data	
Scale:	1" equals 100'	
		
CONSTRUCTION USE ONLY		
<input type="checkbox"/>	NO CHANGES (BUILT AS DESIGNED)	
<input type="checkbox"/>	CHANGES MADE AS INDICATED (ALL URD MUST HAVE ACTUAL MEASUREMENTS FROM THE FIELD SITE)	
RFO		
FOREMAN		DATE
TEAM LEADER		

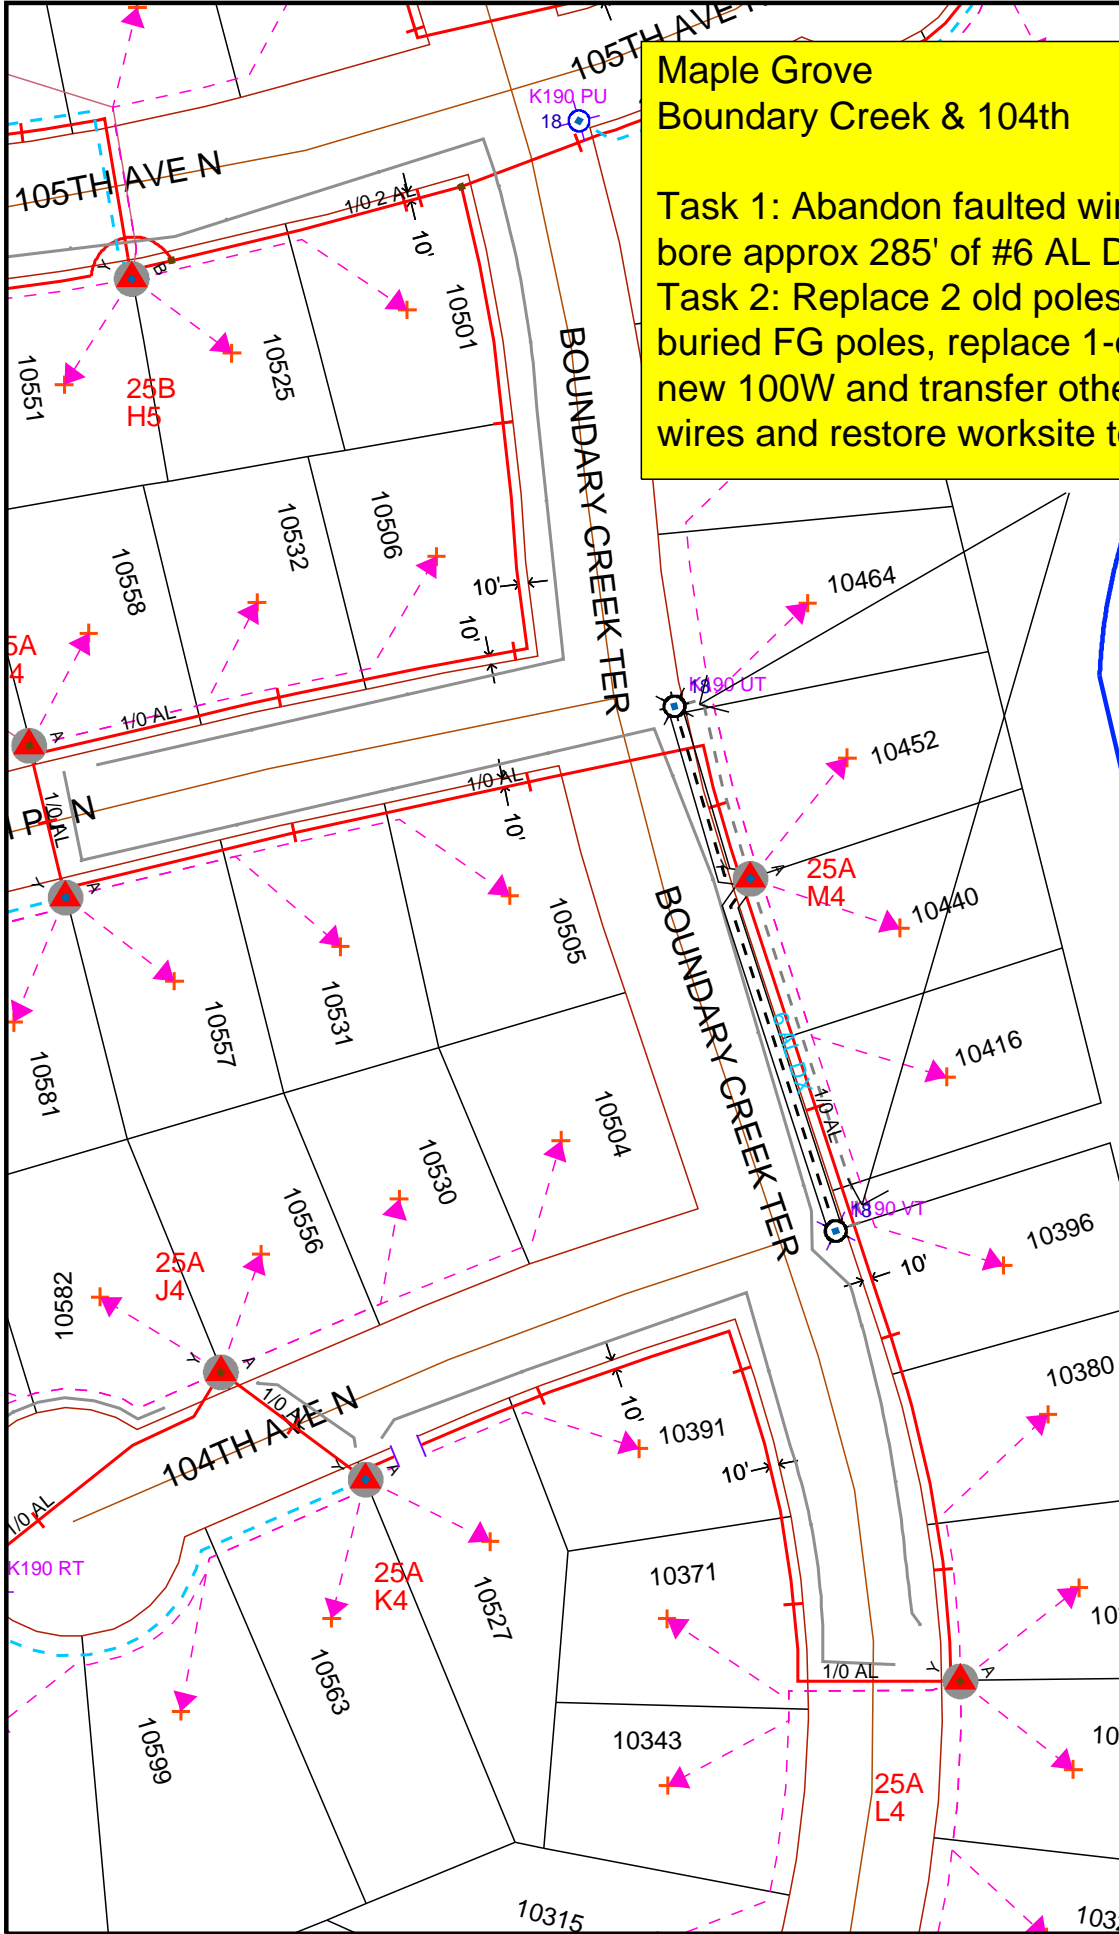

DISCLAIMER: THERE ARE NO REPRESENTATIONS OR WARRANTIES (EXPRESS OR IMPLIED) ABOUT THE ACCURACY OF THIS PRINT. THIS PRINT IS PROVIDED WITH NO CLAIM AS TO PRINT COMPLETENESS, TIMELINESS, ACCURACY OF CONTENT OR USEFULNESS. STATE LAW REQUIRES ANYONE DIGGING, GRADING OR EXCAVATING TO OBTAIN A PRIOR FIELD LOCATE OF ALL UTILITIES. THIS PRINT DOES NOT DISCHARGE THIS REQUIREMENT OR ANY OTHER REQUIREMENT. THE COMPANY AND ITS AFFILIATES ASSUME NO LEGAL RESPONSIBILITY OR LIABILITY FOR THE RECIPIENT'S USE (OR ANY OTHER PARTIES' USE) OF THE PRINT, INCLUDING THE RECIPIENT'S INTENDED PURPOSE IN USING THE PRINT. NO COMPANY EMPLOYEE OR OTHER PARTY HAS BEEN AUTHORIZED TO PROVIDE THIS PRINT FOR PLANNING OR ESTIMATING PURPOSES. RELY ON THIS PRINT AT YOUR OWN RISK. BY ACCEPTING THIS PRINT, THE RECIPIENT & ANY OTHER PARTY RECEIVING A COPY OF THE PRINT ACKNOWLEDGES AND AGREES TO THIS DISCLAIMER. For All Field Locates Call 811