
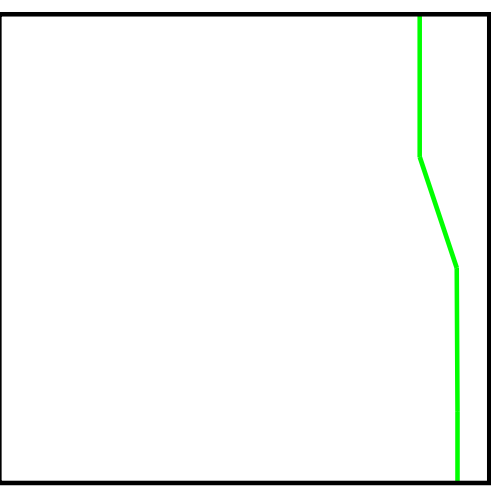


Jason Darrington
 Office: 763-493-1649
 Cell: 612-616-6720
 8001 Elm Creek Blvd
 Maple Grove
 Feeder: ECK063
 Replace rusted out
 padmount transformer
 and new basement.

Replace rusted out 50kva padmount transformer
 and new basement with new transformer and new
 basement. POI will remain the same K277D01.
 Stencil W3.

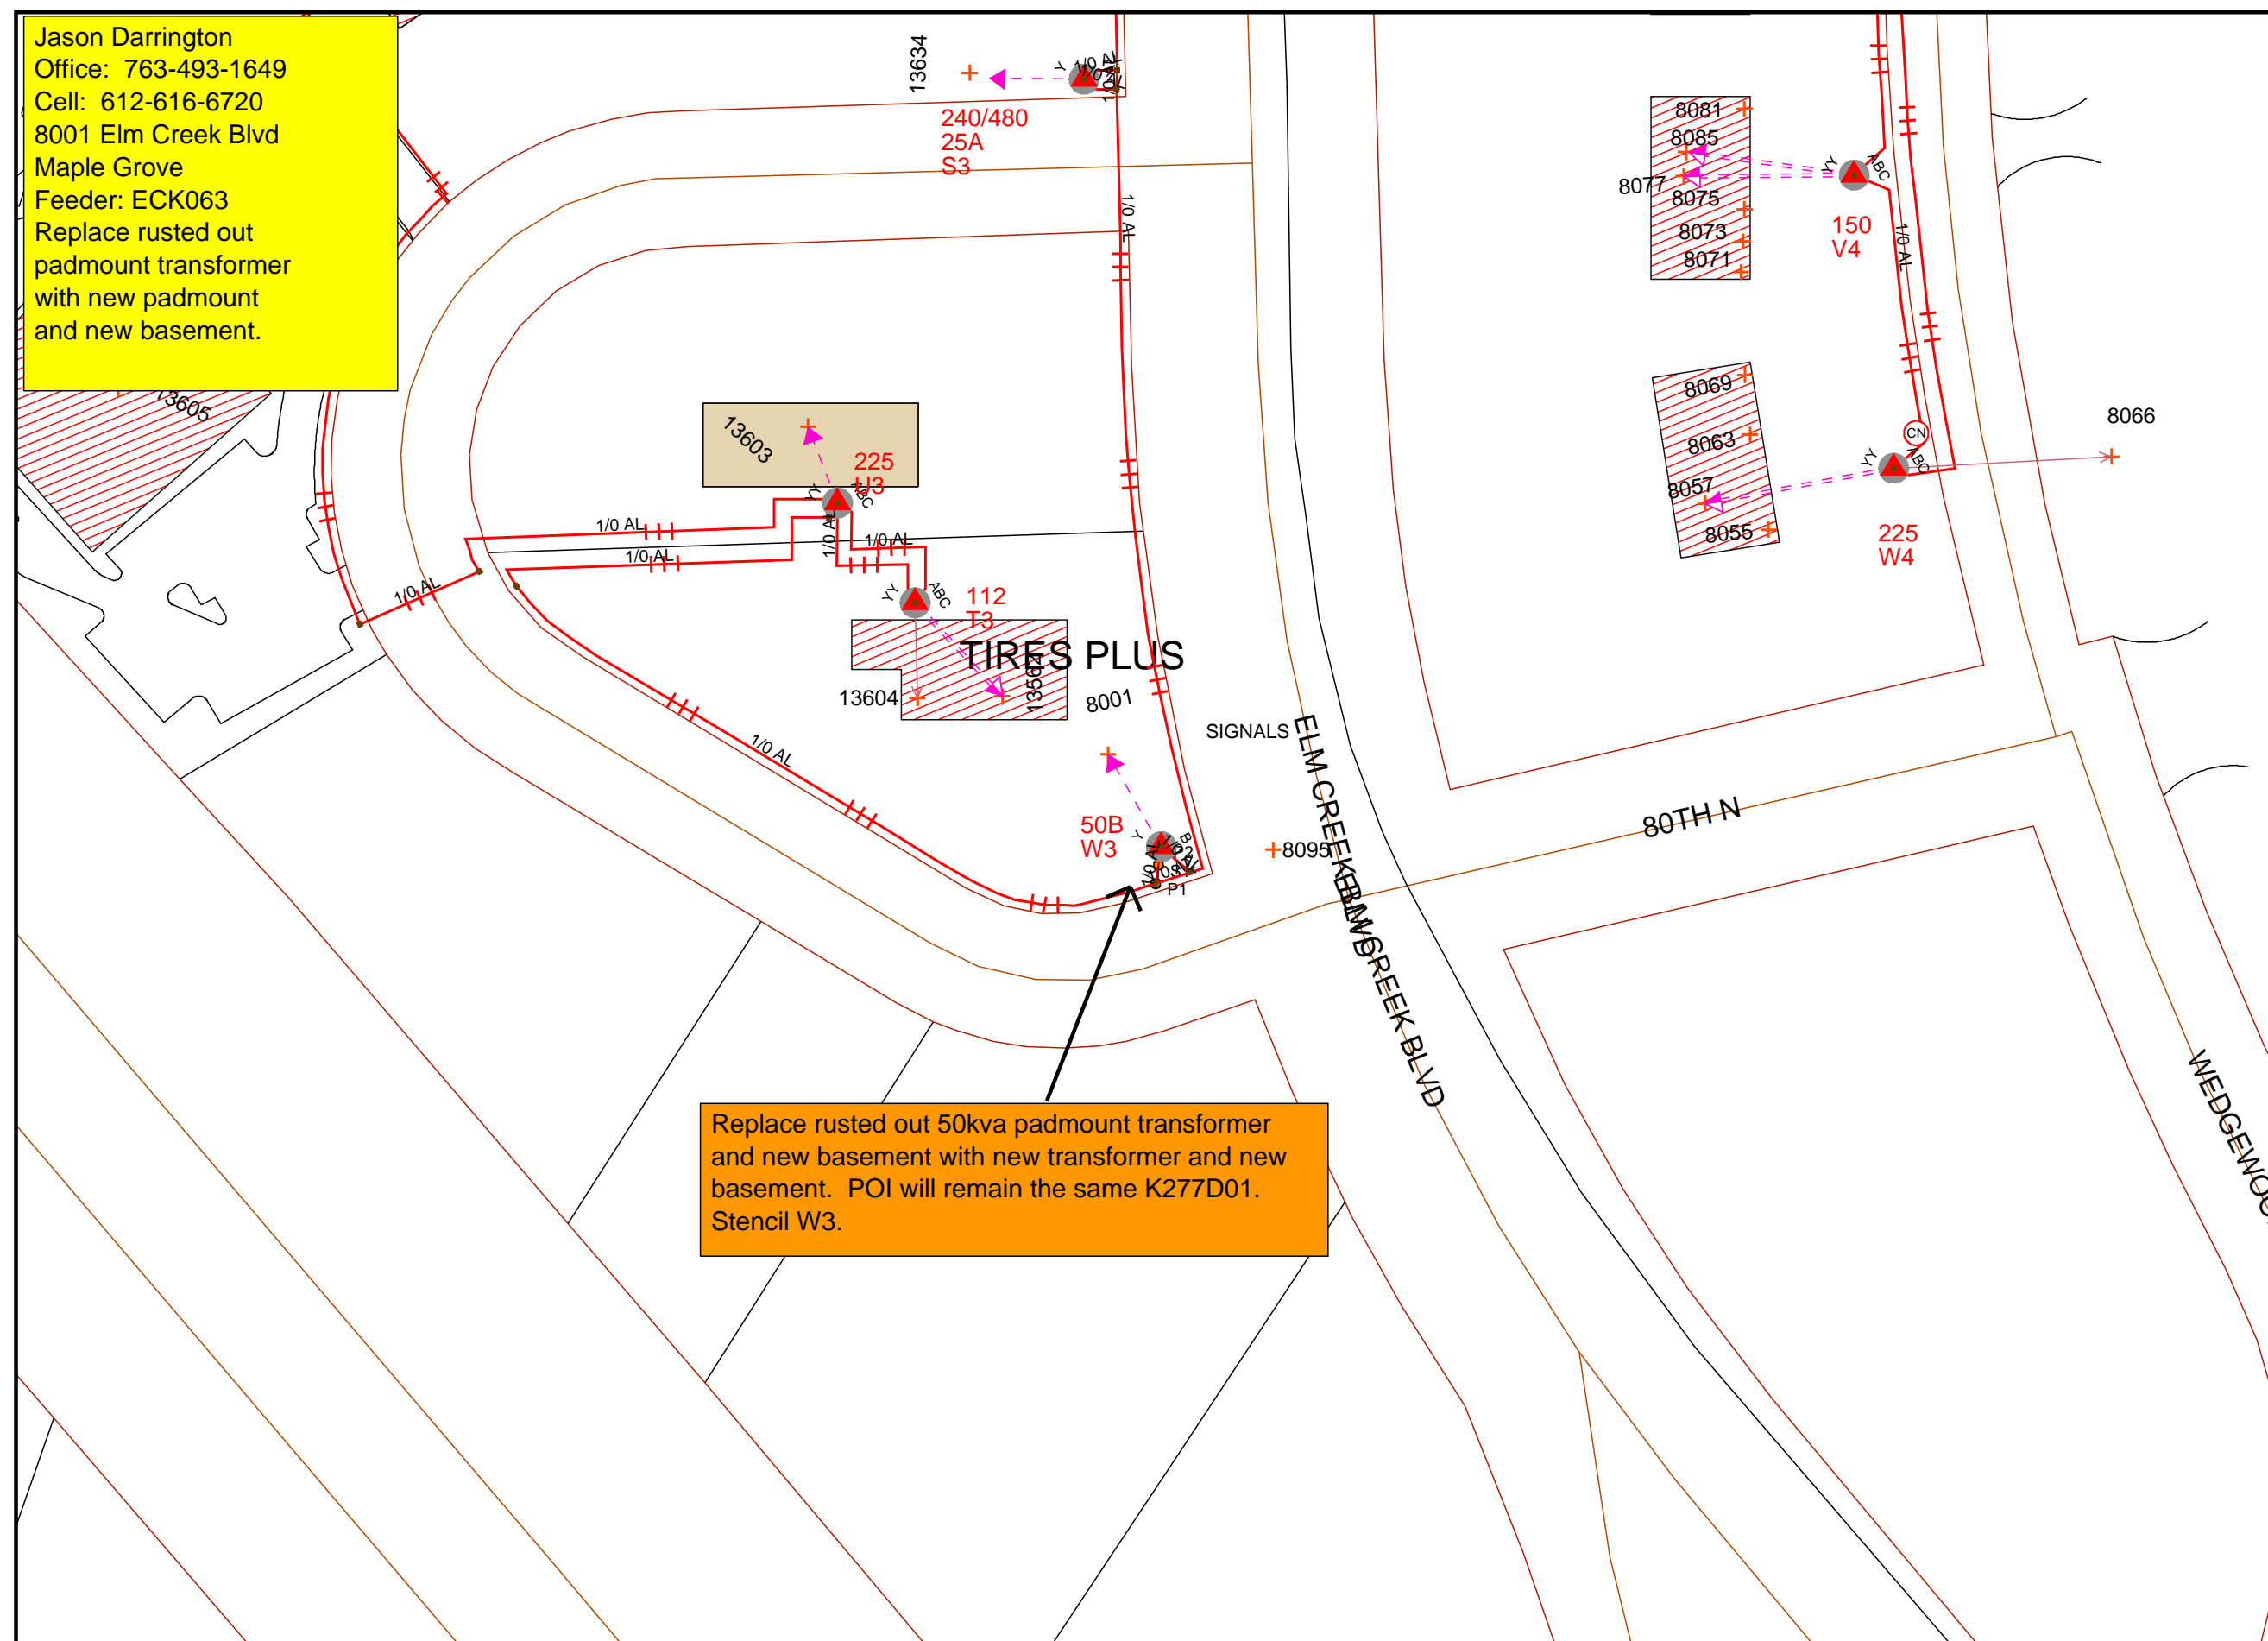

Work Order Information	
Service Request #	: 01392025
Design Number	: 0000573114 1
Designer/Planner ID	: drj04
Designer/Planner Name	: Darrington, Jason
Designer/Planner Ph #	: (763) 493-1649
Manager Approval	: _____

Joint Utility	
E:	G:
T:	C:


Design Location	
Division	: Maple Grove
County	: Hennepin
City	: Maple Grove
Address	: 8001 Elm Creek Blvd
T: 119N	R: 22W S: 22
Map # : K52076	Permit : _____

Electric	
Feeder: ECK063	Voltage: 7970
Phase:	Bkup Dev ID:

Gas	
System :	Pressure :
Size :	Material :
Dead End :	

Work Order # : _____

Date: 04/10/2017
 Sketch: 1 Of 1 Sketch Data
 Scale: 1" equals 100'

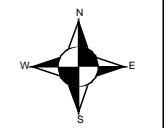

- CONSTRUCTION USE ONLY**
- NO CHANGES (BUILT AS DESIGNED)
 - CHANGES MADE AS INDICATED
 (ALL URD MUST HAVE ACTUAL MEASUREMENTS FROM THE FIELD SITE)

RFO _____
 FOREMAN _____ DATE _____
 TEAM LEADER _____

DISCLAIMER: THERE ARE NO REPRESENTATIONS OR WARRANTIES (EXPRESS OR IMPLIED) ABOUT THE ACCURACY OF THIS PRINT. THIS PRINT IS PROVIDED WITH NO CLAIM AS TO PRINT COMPLETENESS, TIMELINESS, ACCURACY OF CONTENT OR USEFULNESS. STATE LAW REQUIRES ANYONE DIGGING, GRADING OR EXCAVATING TO OBTAIN A PRIOR FIELD LOCATE OF ALL UTILITIES; THIS PRINT DOES NOT DISCHARGE THIS REQUIREMENT OR ANY OTHER REQUIREMENT. THE COMPANY AND ITS AFFILIATES ASSUME NO LEGAL RESPONSIBILITY OR LIABILITY FOR THE RECIPIENT'S USE (OR ANY OTHER PARTIES' USE) OF THE PRINT, INCLUDING THE RECIPIENT'S INTENDED PURPOSE IN USING THE PRINT. NO COMPANY EMPLOYEE OR OTHER PARTY HAS BEEN AUTHORIZED TO PROVIDE THIS PRINT FOR PLANNING OR ESTIMATING PURPOSES; RELY ON THIS PRINT AT YOUR OWN RISK. BY ACCEPTING THIS PRINT, THE RECIPIENT & ANY OTHER PARTY RECEIVING A COPY OF THE PRINT ACKNOWLEDGES AND AGREES TO THIS DISCLAIMER. For All Field Locates Call 811