


GENERAL LOCATION ONLY. DO NOT USE TO LOCATE FOR EXCAVATION. CALL 1-800-252-1166 FOR ONSITE LOCATIONS AND STAKING.

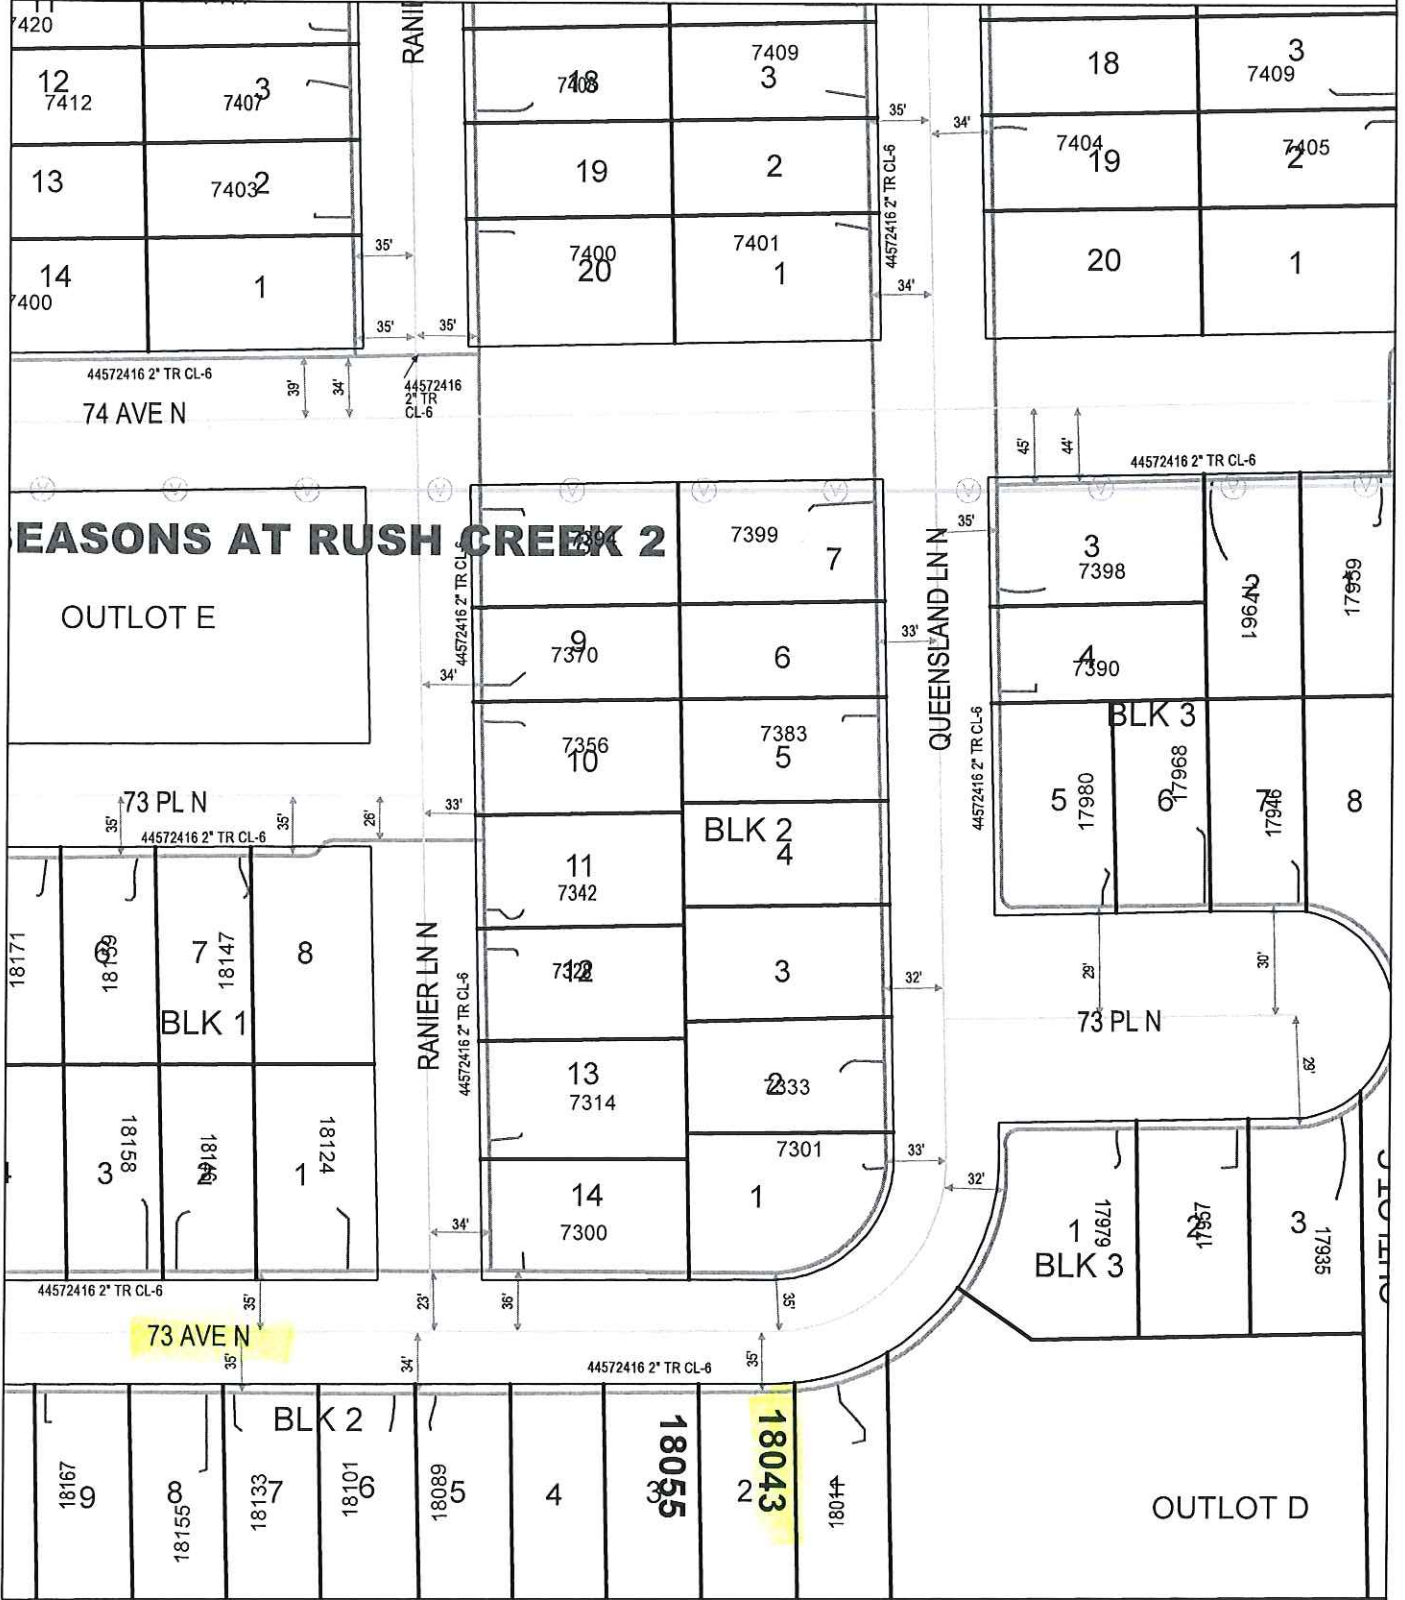

Plotted by: i222382

Plot Date: 4/12/2017

18043 AND 18055 73RD AVE N

MAPLE GROVE, MN 55311

Scale: 1" : 100'

CenterPoint Energy



North