


GENERAL LOCATION ONLY. DO NOT USE TO LOCATE FOR EXCAVATION. CALL 1-800-252-1166 FOR ONSITE LOCATIONS AND STAKING.

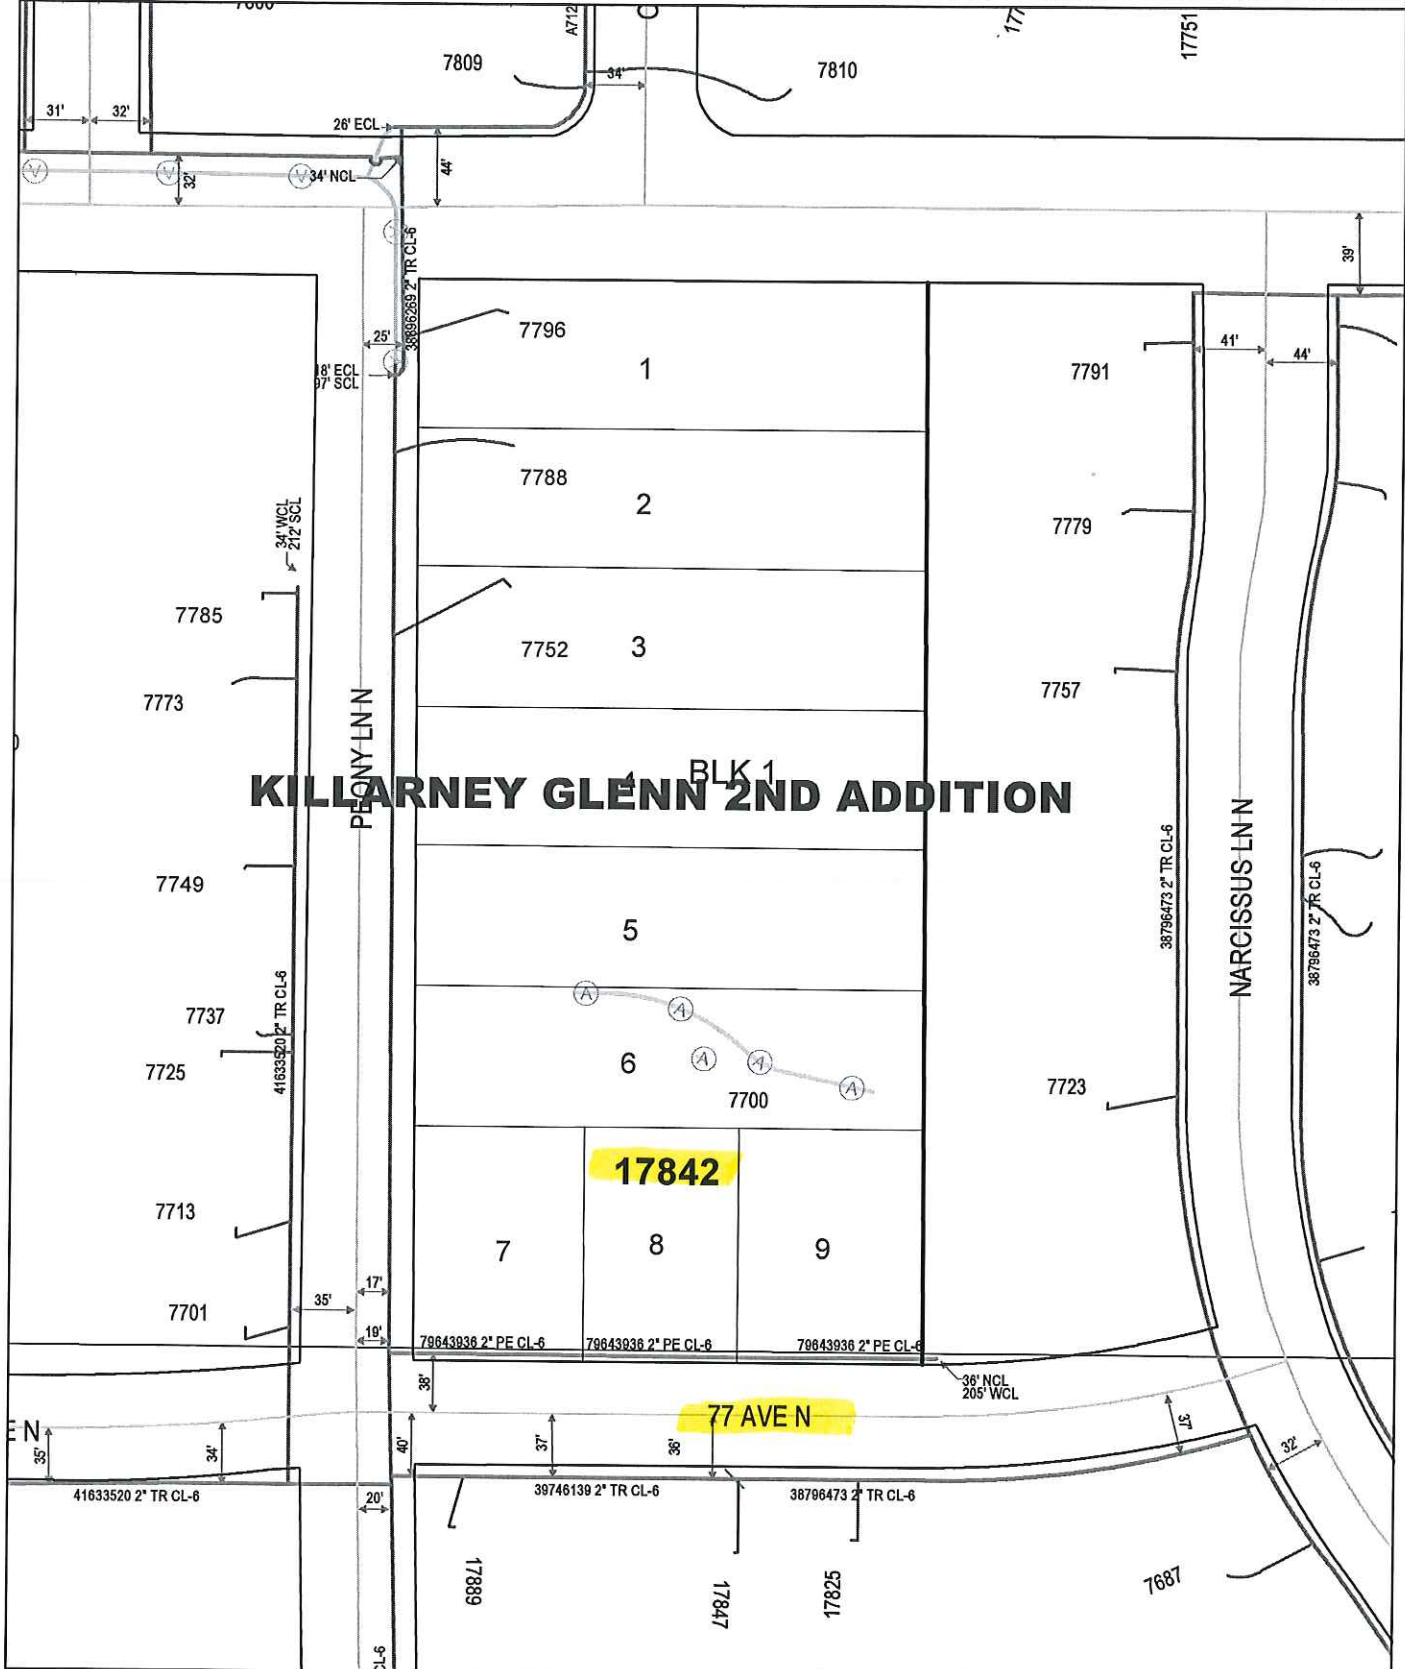

KILLARNEY GLENN 2ND ADDITION

BLK 1

17842

77 AVE N

Plotted by: i222382
Plot Date: 4/28/2017

17842 77TH AVE N
MAPLE GROVE, MN 55311

Scale: 1" : 100'
CenterPoint Energy
North