


GENERAL LOCATION ONLY. DO NOT USE TO LOCATE FOR EXCAVATION. CALL 1-800-252-1166 FOR ONSITE LOCATIONS AND STAKING.

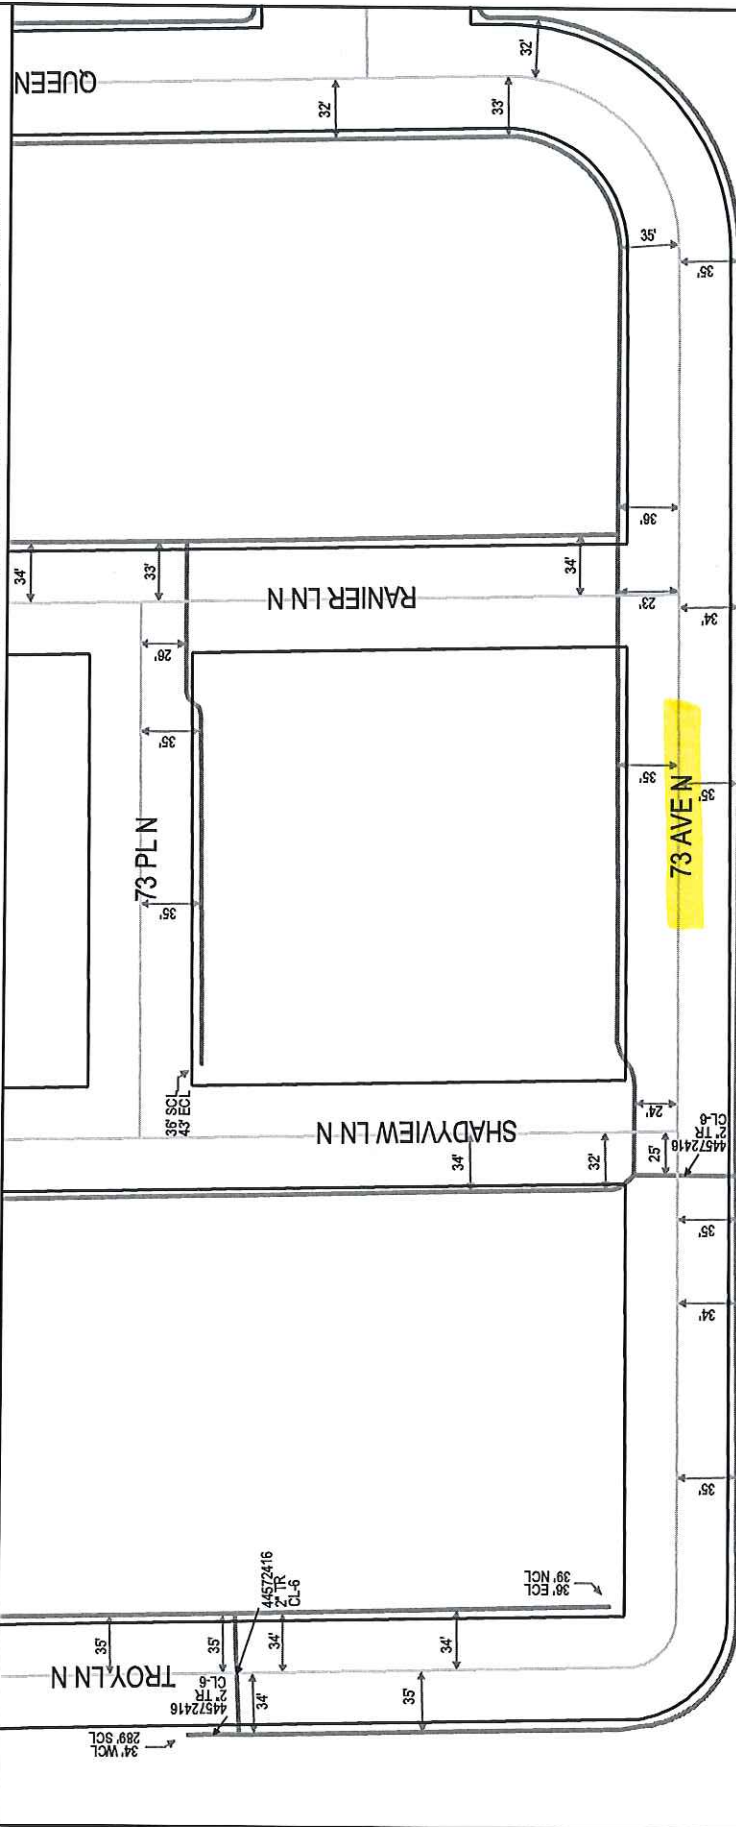

18067

18223

Plotted by: i217774
Plot Date: 5/4/2017

18067 AND 18223 73RD AVE N
MAPLE GROVE MN 55311

Scale: 1" = 100'
CenterPoint
Energov
North

