


GENERAL LOCATION ONLY. DO NOT USE TO LOCATE FOR EXCAVATION. CALL 1-800-252-1166 FOR ONSITE LOCATIONS AND STAKING.

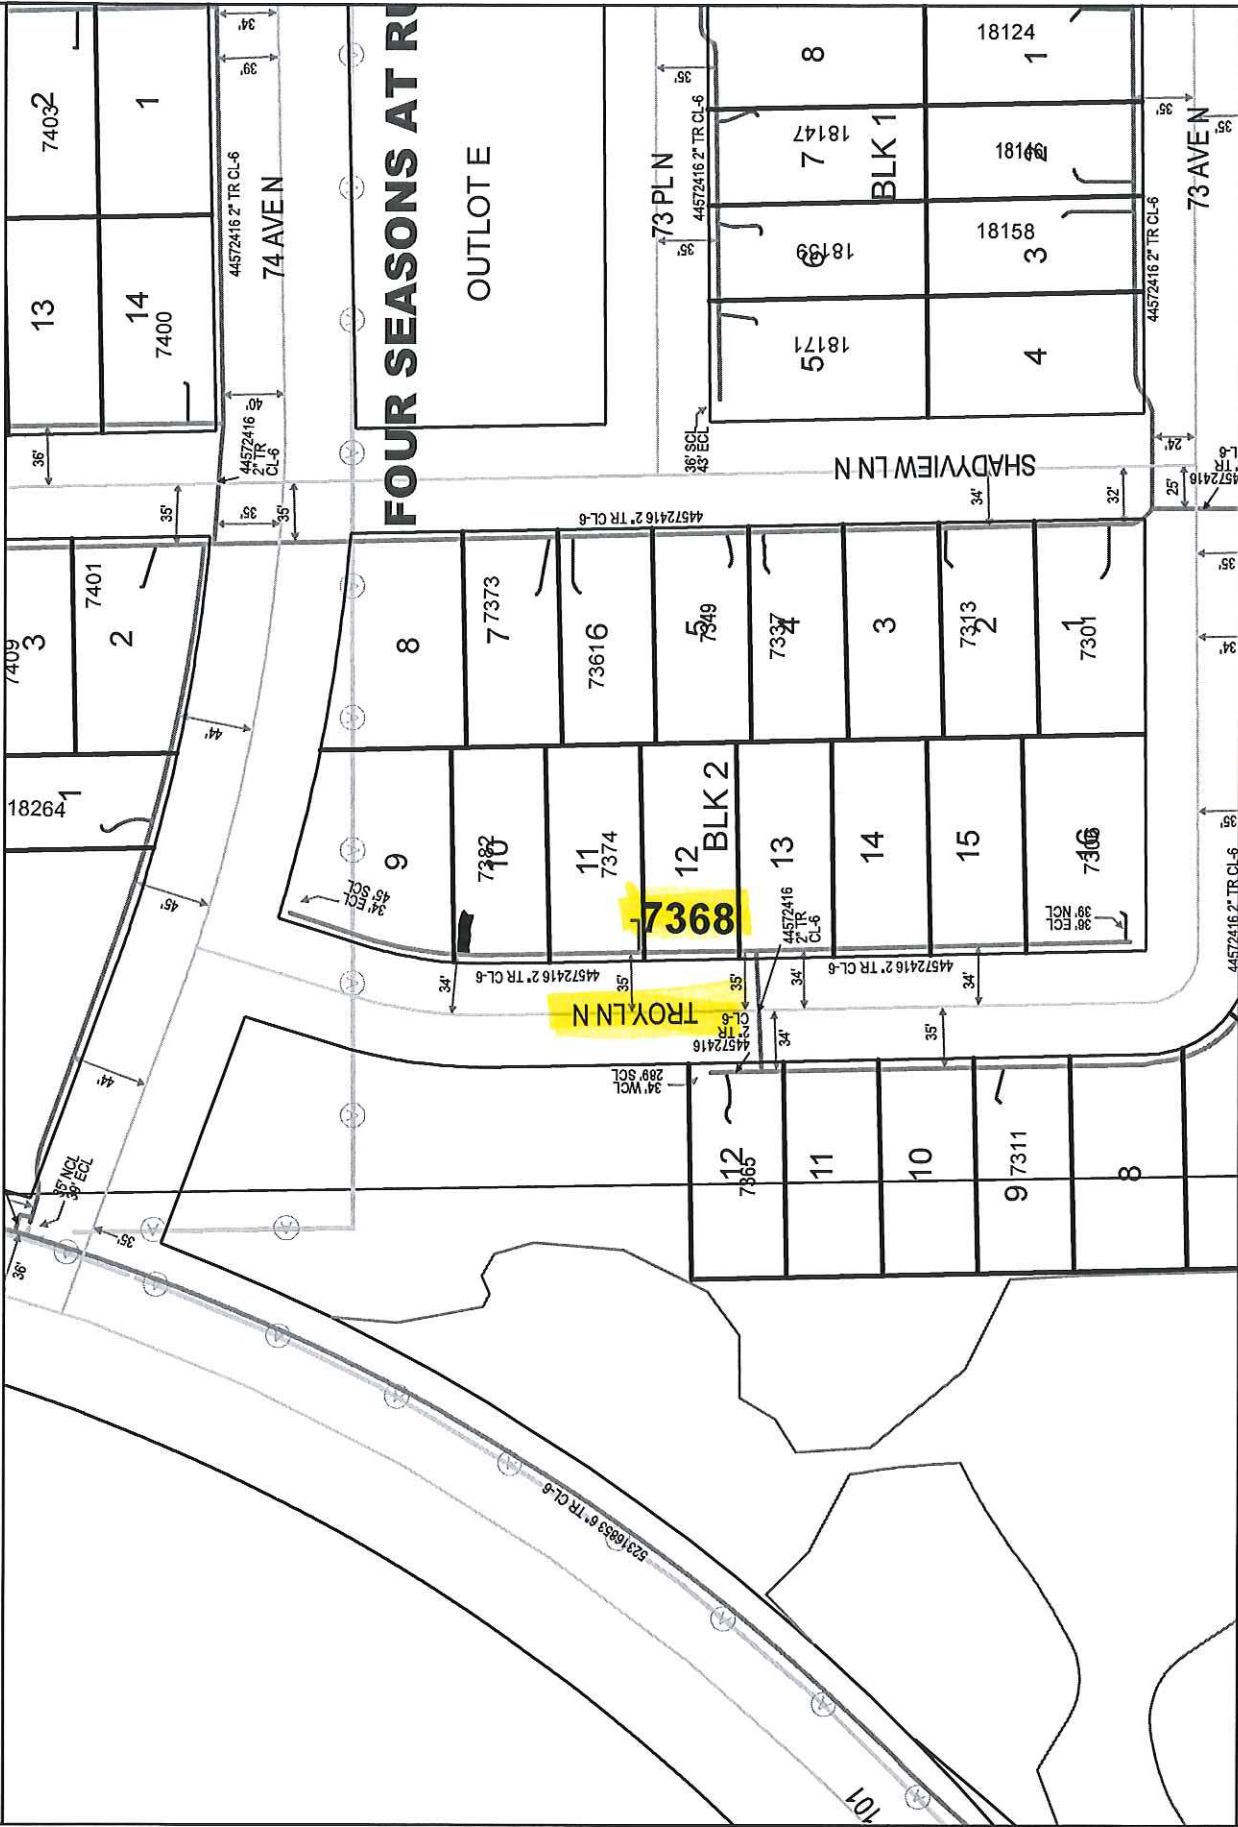

Plotted by: i225675
Plot Date: 5/8/2017

7368 TROY LNN
MAPLE GROVE

Scale: 1" = 100'
CenterPoint Energy
North