


GENERAL LOCATION ONLY. DO NOT USE TO LOCATE FOR EXCAVATION. CALL 1-800-252-1166 FOR ONSITE LOCATIONS AND STAKING.

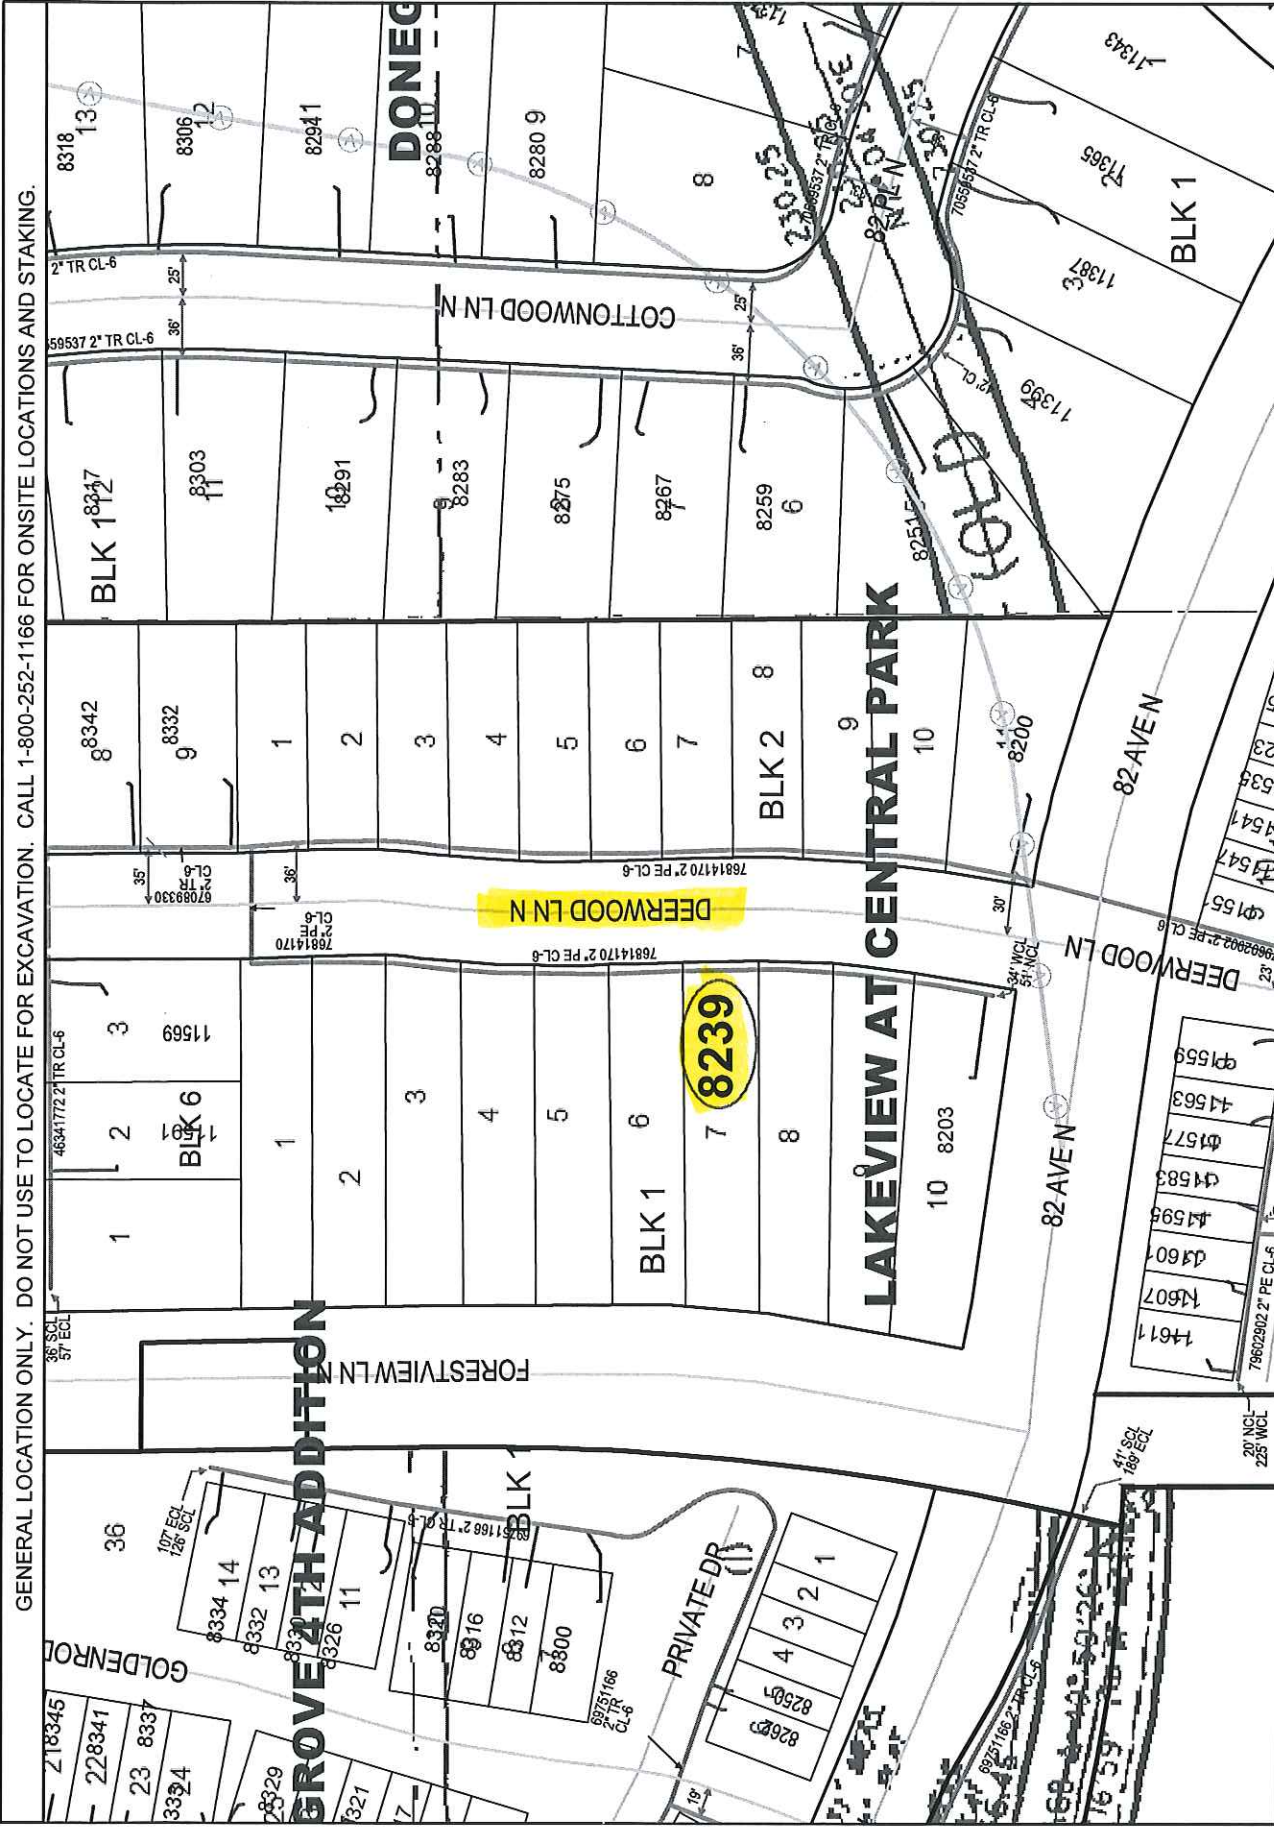

GROVE WITH ADDITION

Plotted by: i225675
Plot Date: 5/8/2017

8239 DEERWOOD LN N
MAPLE GROVE

Scale: 1" = 100'
CenterPoint Energy North