


GENERAL LOCATION ONLY. DO NOT USE TO LOCATE FOR EXCAVATION. CALL 1-800-252-1166 FOR ONSITE LOCATIONS AND STAKING.

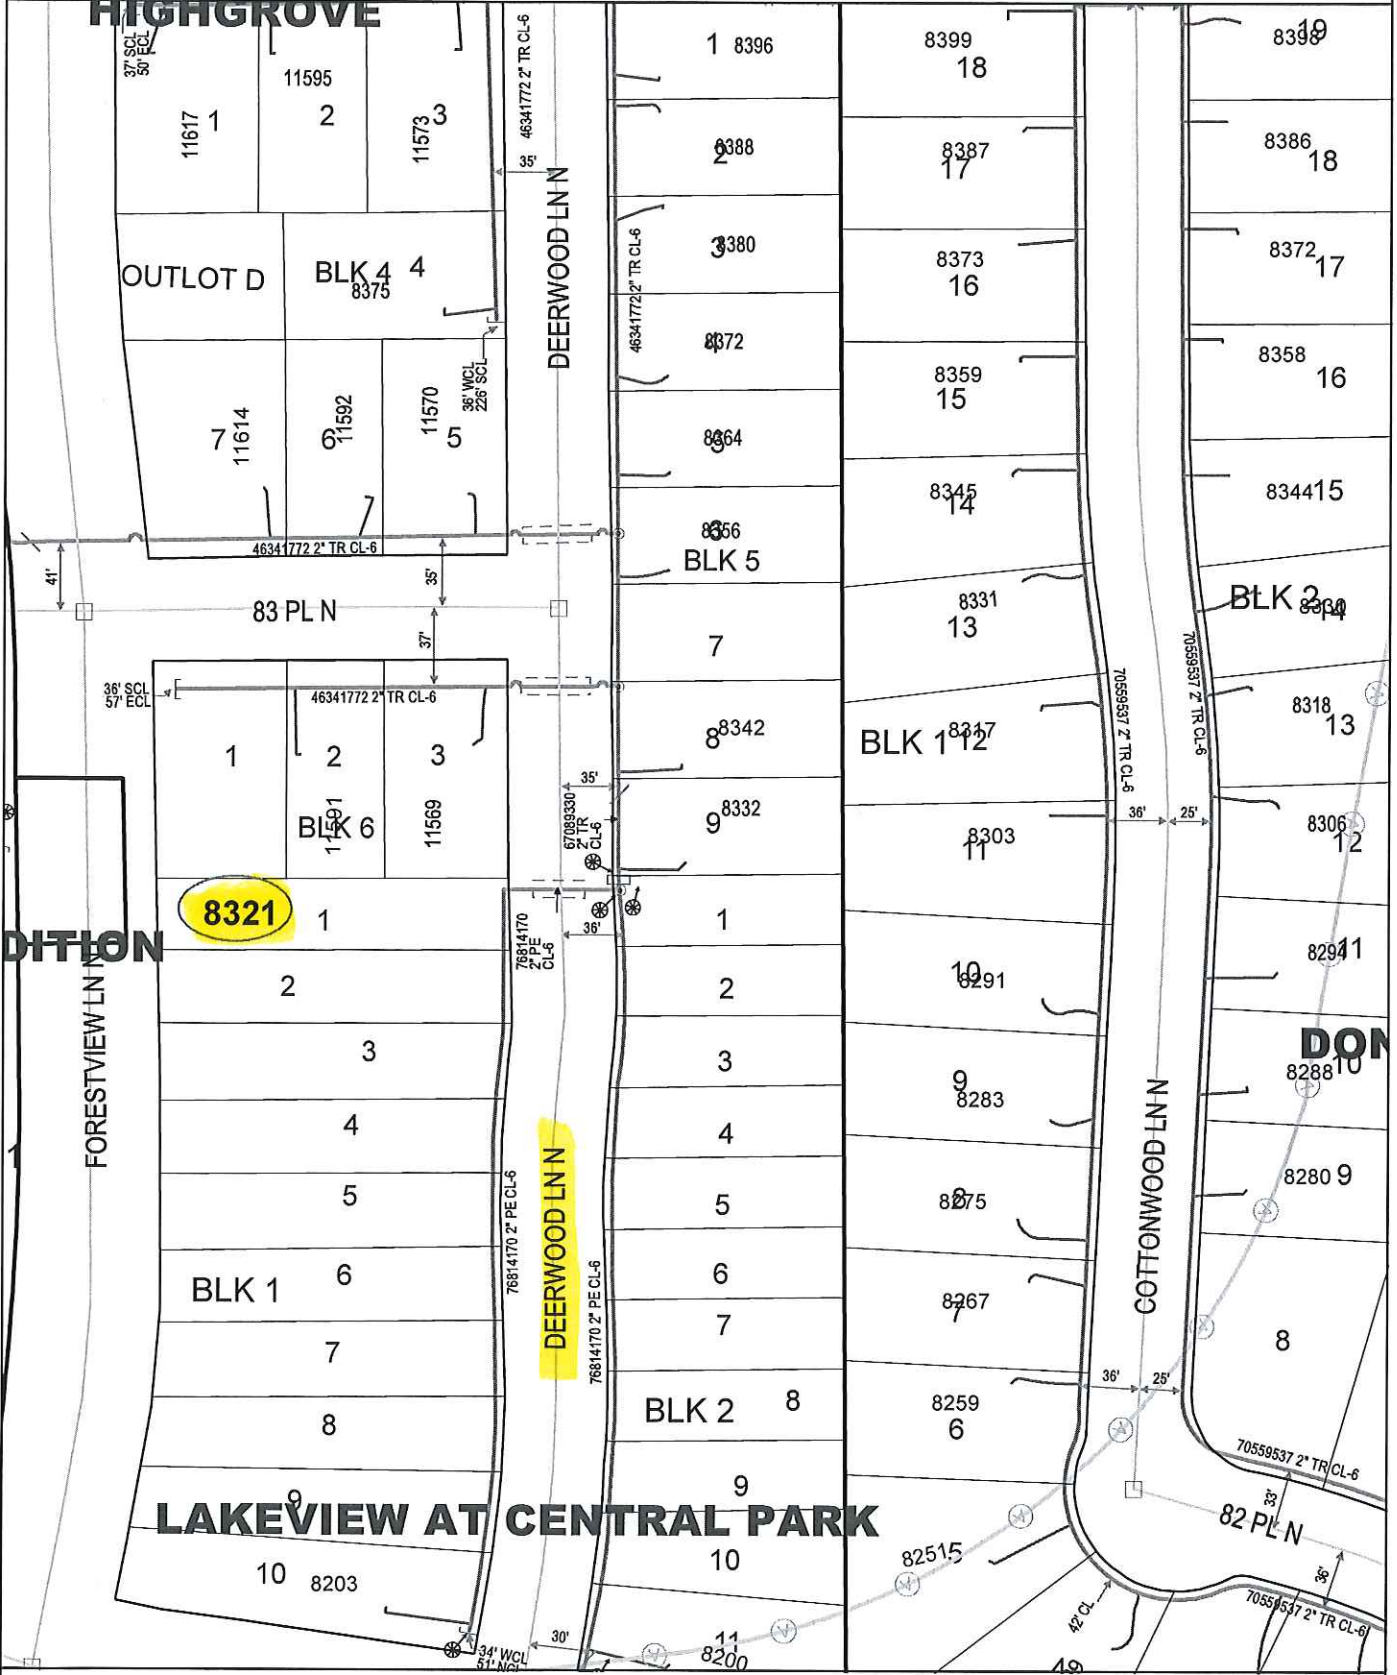

Plotted by: i221539

Plot Date: 5/18/2017

**8321 DEERWOOD LN N**

MAPLE GROVE

Scale: 1" : 100'

CenterPoint Energy

