


GENERAL LOCATION ONLY. DO NOT USE TO LOCATE FOR EXCAVATION. CALL 1-800-252-1166 FOR ONSITE LOCATIONS AND STAKING.

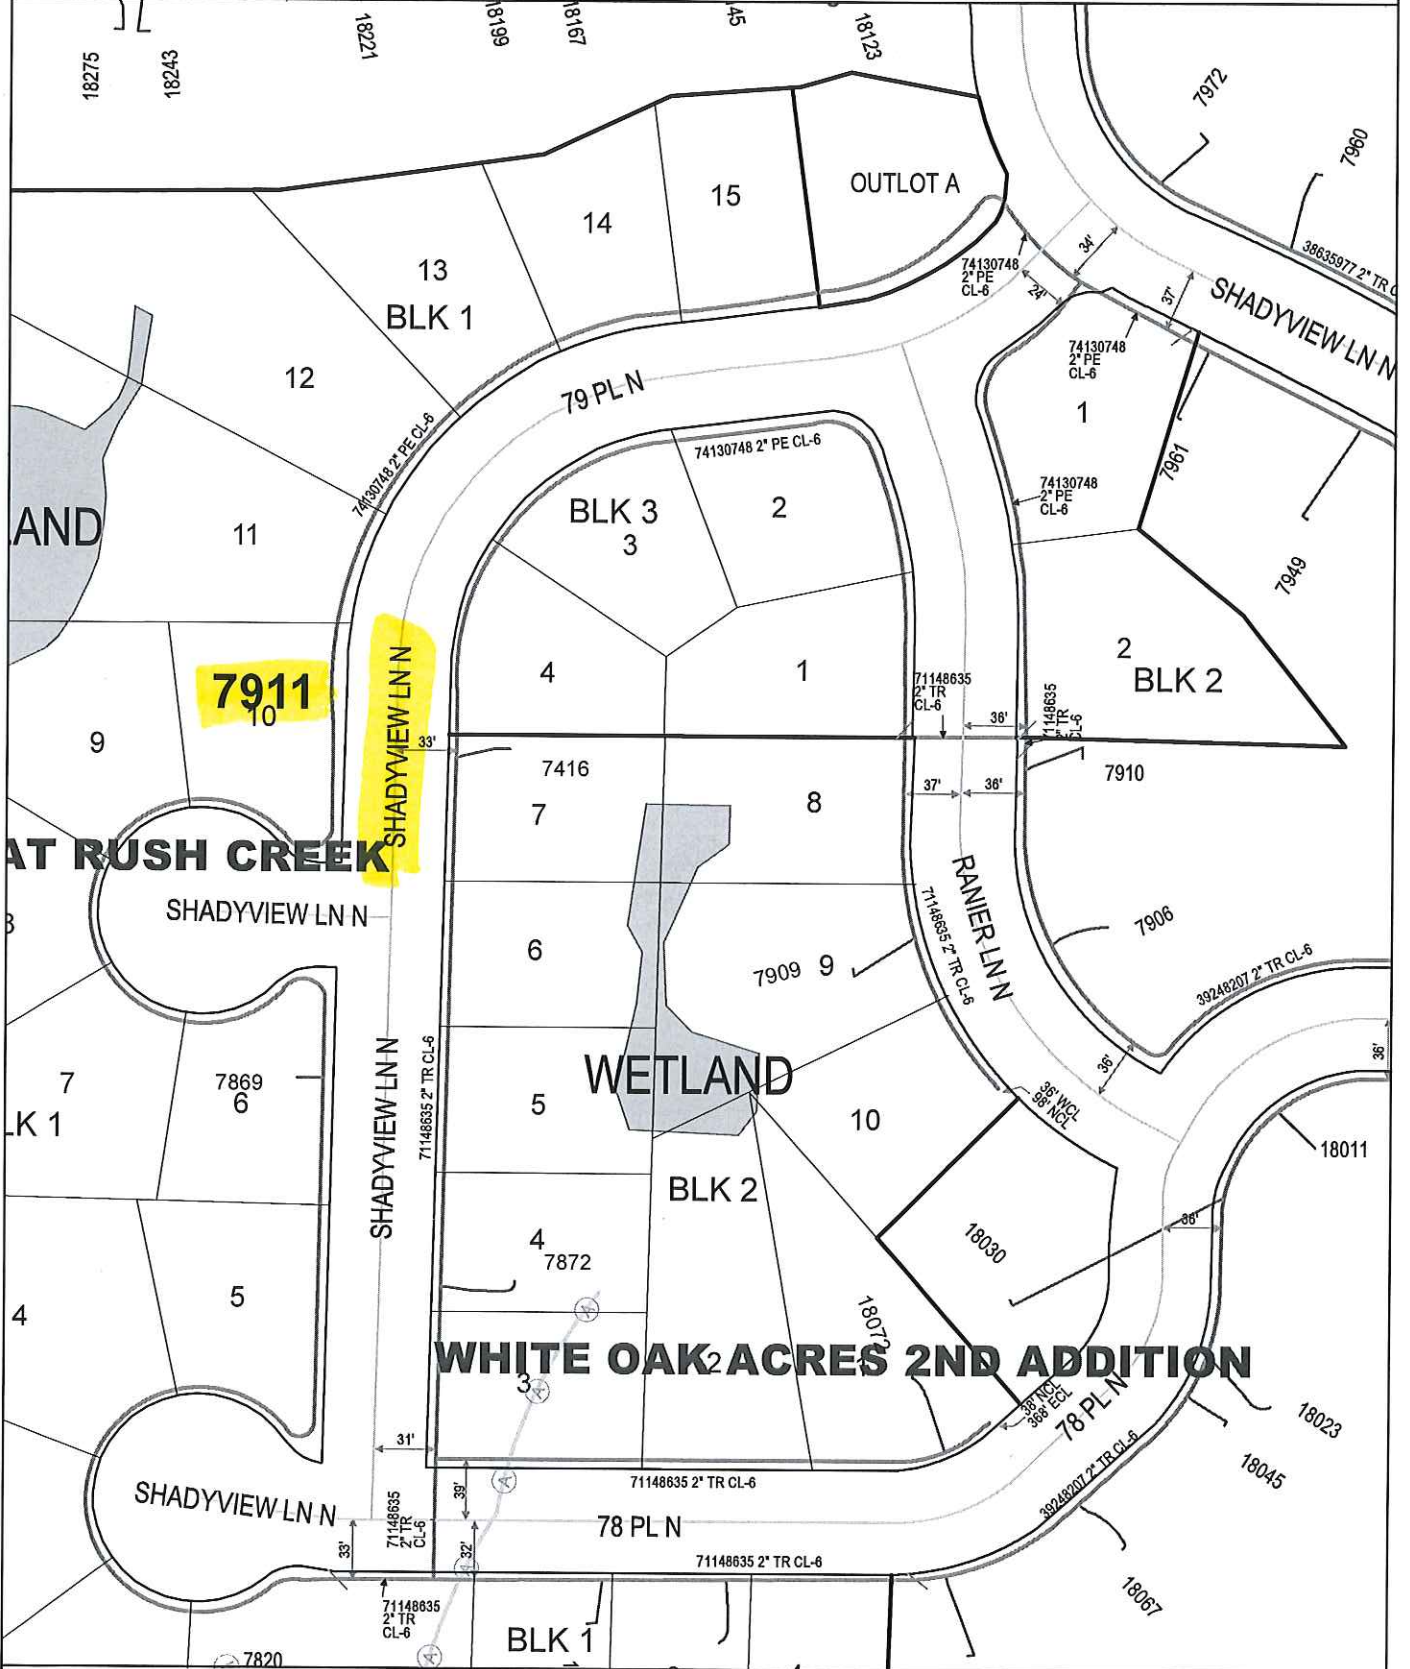

Plotted by: i221749

Plot Date: 5/10/2017

7911 SHADYVIEW LN N
MAPLE GROVE

Scale: 1" : 100'

