


GENERAL LOCATION ONLY. DO NOT USE TO LOCATE FOR EXCAVATION. CALL 1-800-252-1166 FOR ONSITE LOCATIONS AND STAKING.

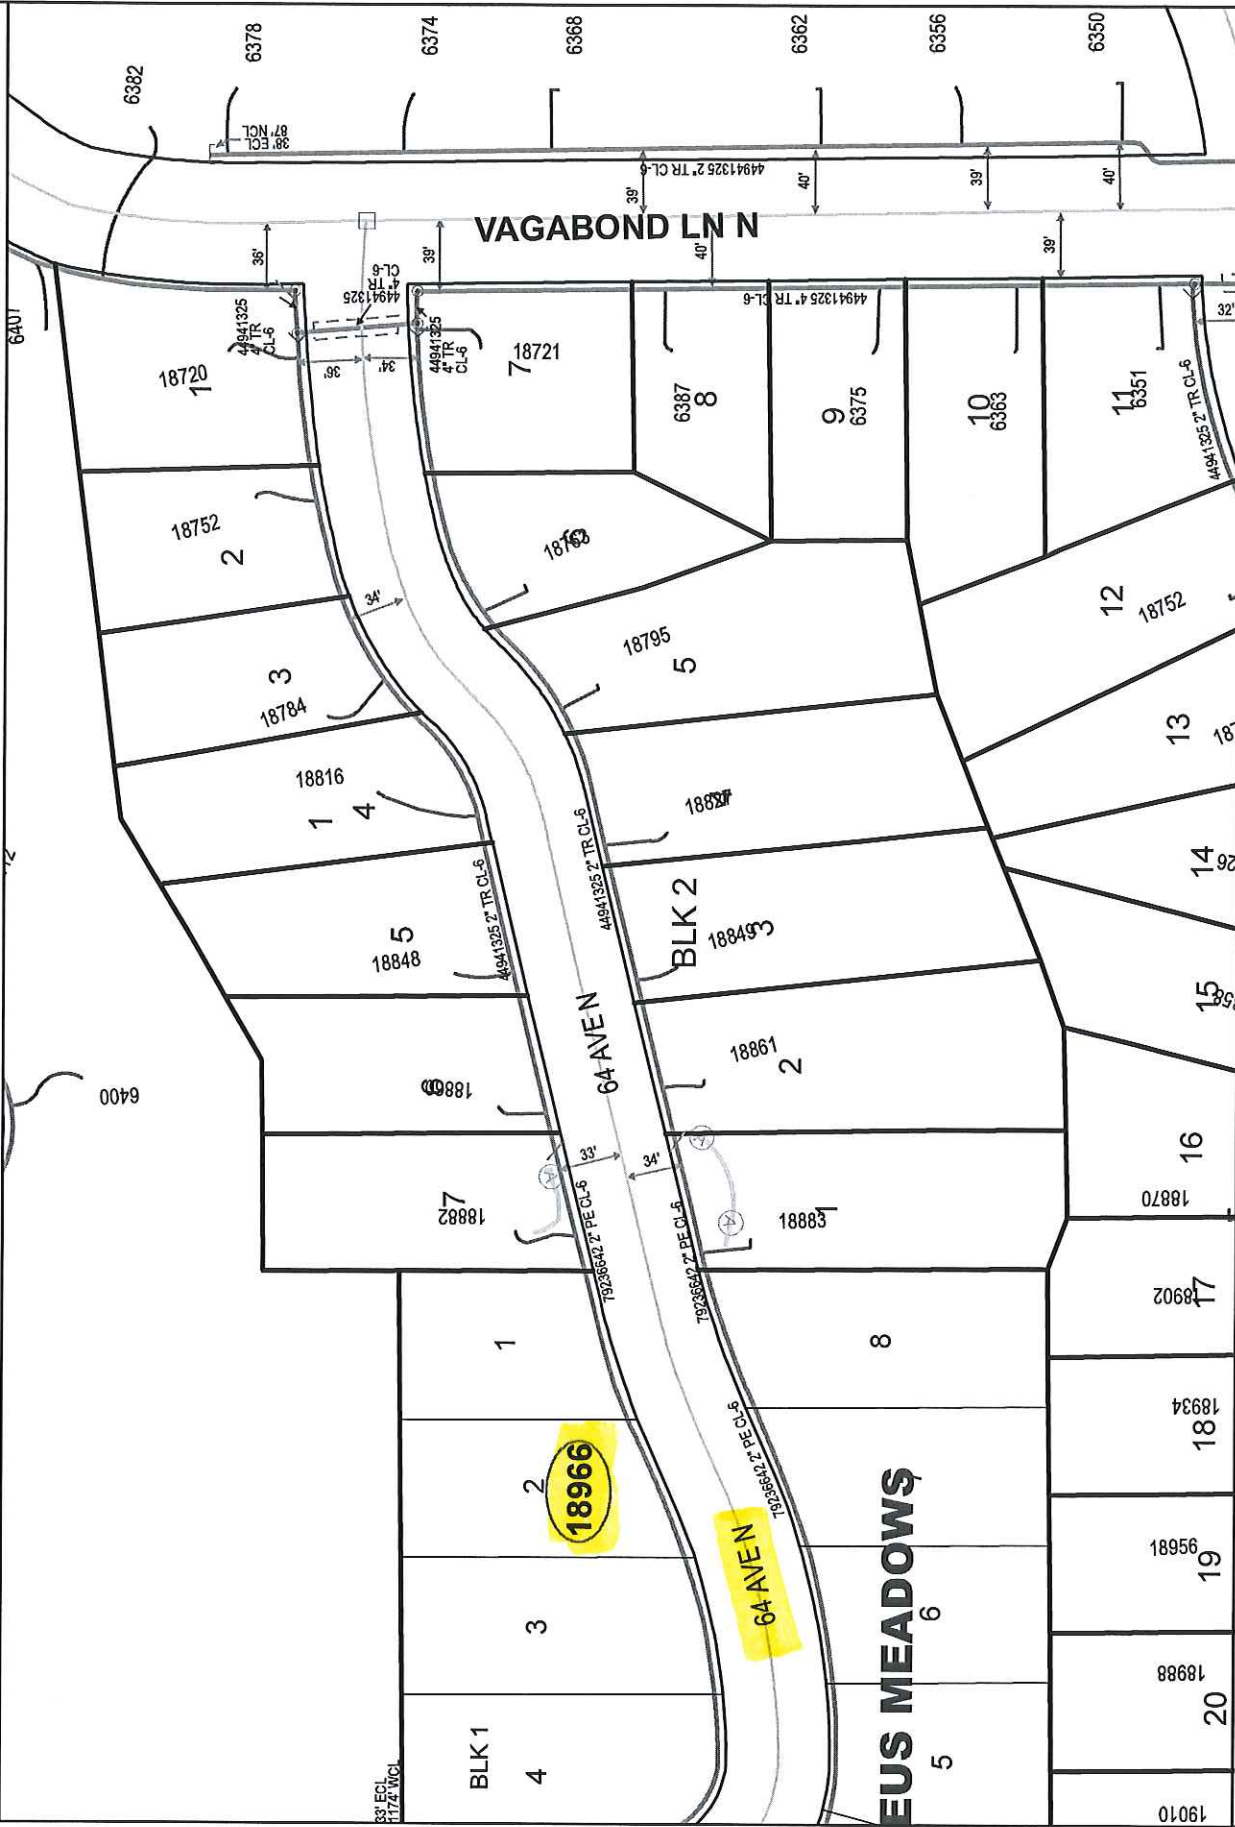

Plotted by: i221539  
Plot Date: 5/25/2017

18966 64TH AVEN N  
MAPLE GROVE

Scale: 1" = 100'  
CenterPoint Energy  
North