


**Village at Arbor Lakes
Pro-Build
Hemlock & Elm Creek
Maple Grove, 55369
PB 023175**

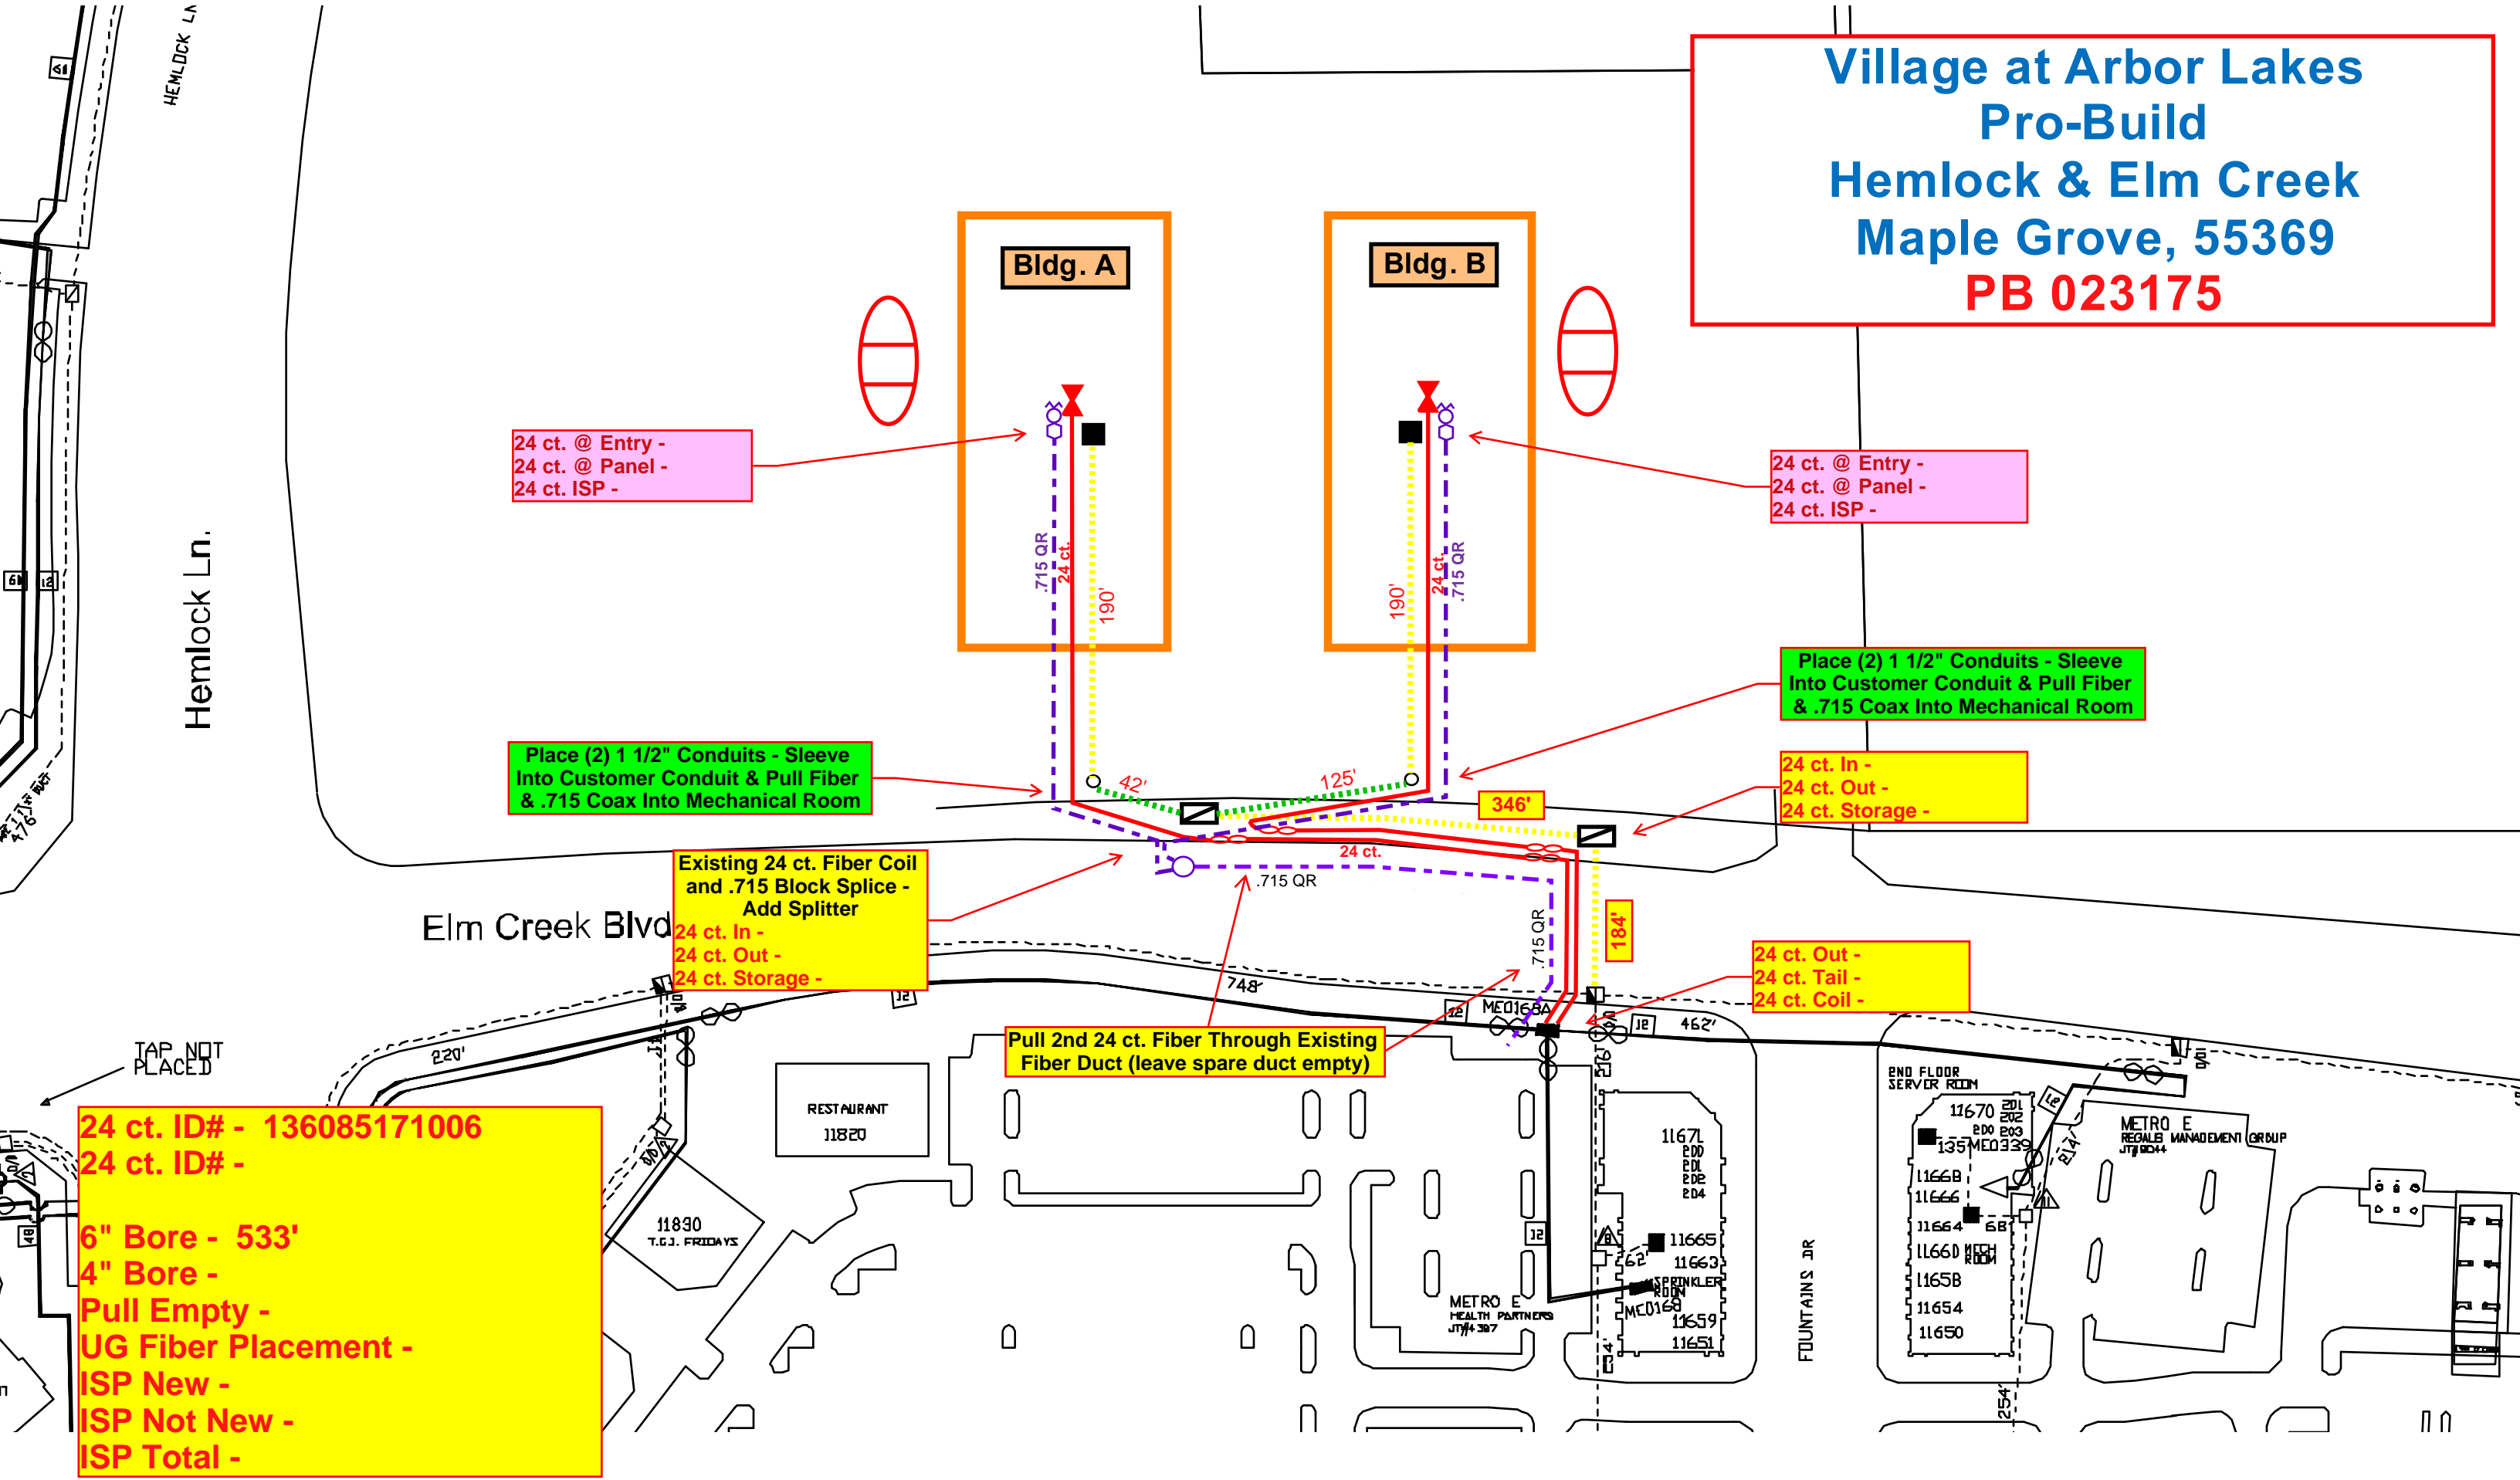

24 ct. @ Entry -
24 ct. @ Panel -
24 ct. ISP -

24 ct. @ Entry -
24 ct. @ Panel -
24 ct. ISP -

Place (2) 1 1/2" Conduits - Sleeve
Into Customer Conduit & Pull Fiber
& .715 Coax Into Mechanical Room

Place (2) 1 1/2" Conduits - Sleeve
Into Customer Conduit & Pull Fiber
& .715 Coax Into Mechanical Room

24 ct. In -
24 ct. Out -
24 ct. Storage -

Existing 24 ct. Fiber Coil
and .715 Block Splice -
Add Splitter
24 ct. In -
24 ct. Out -
24 ct. Storage -

24 ct. Out -
24 ct. Tail -
24 ct. Coil -

Pull 2nd 24 ct. Fiber Through Existing
Fiber Duct (leave spare duct empty)

24 ct. ID# - 136085171006
24 ct. ID# -
6" Bore - 533'
4" Bore -
Pull Empty -
UG Fiber Placement -
ISP New -
ISP Not New -
ISP Total -

TAP NOT
PLACED