


THE ENCLAVE AT DUNLAVIN WOODS


C.R. DOC. NO. _____

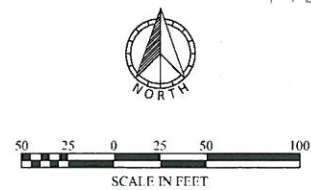


The basis for the bearing system is the north line of the Northwest Quarter of Section 07, Township 119, Range 22 and is assumed to bear North 89 degrees 48 minutes 10 seconds West

- Denotes a 1/2 inch by 14 inch iron pipe set in the ground and marked by license No. 40344
- Denotes a Found Iron Monument
- ⊙ Denotes a Found Cast-Iron Monument

DRAINAGE AND UTILITY EASEMENTS ARE SHOWN THUS:

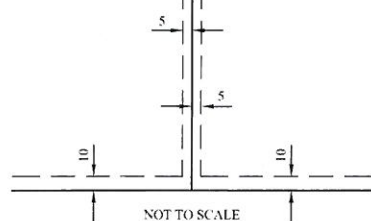

Being 5 feet in width and adjoining lot lines, unless otherwise indicated, and 10 feet in width and adjoining right of way lines, unless otherwise indicated, as shown on the plat.

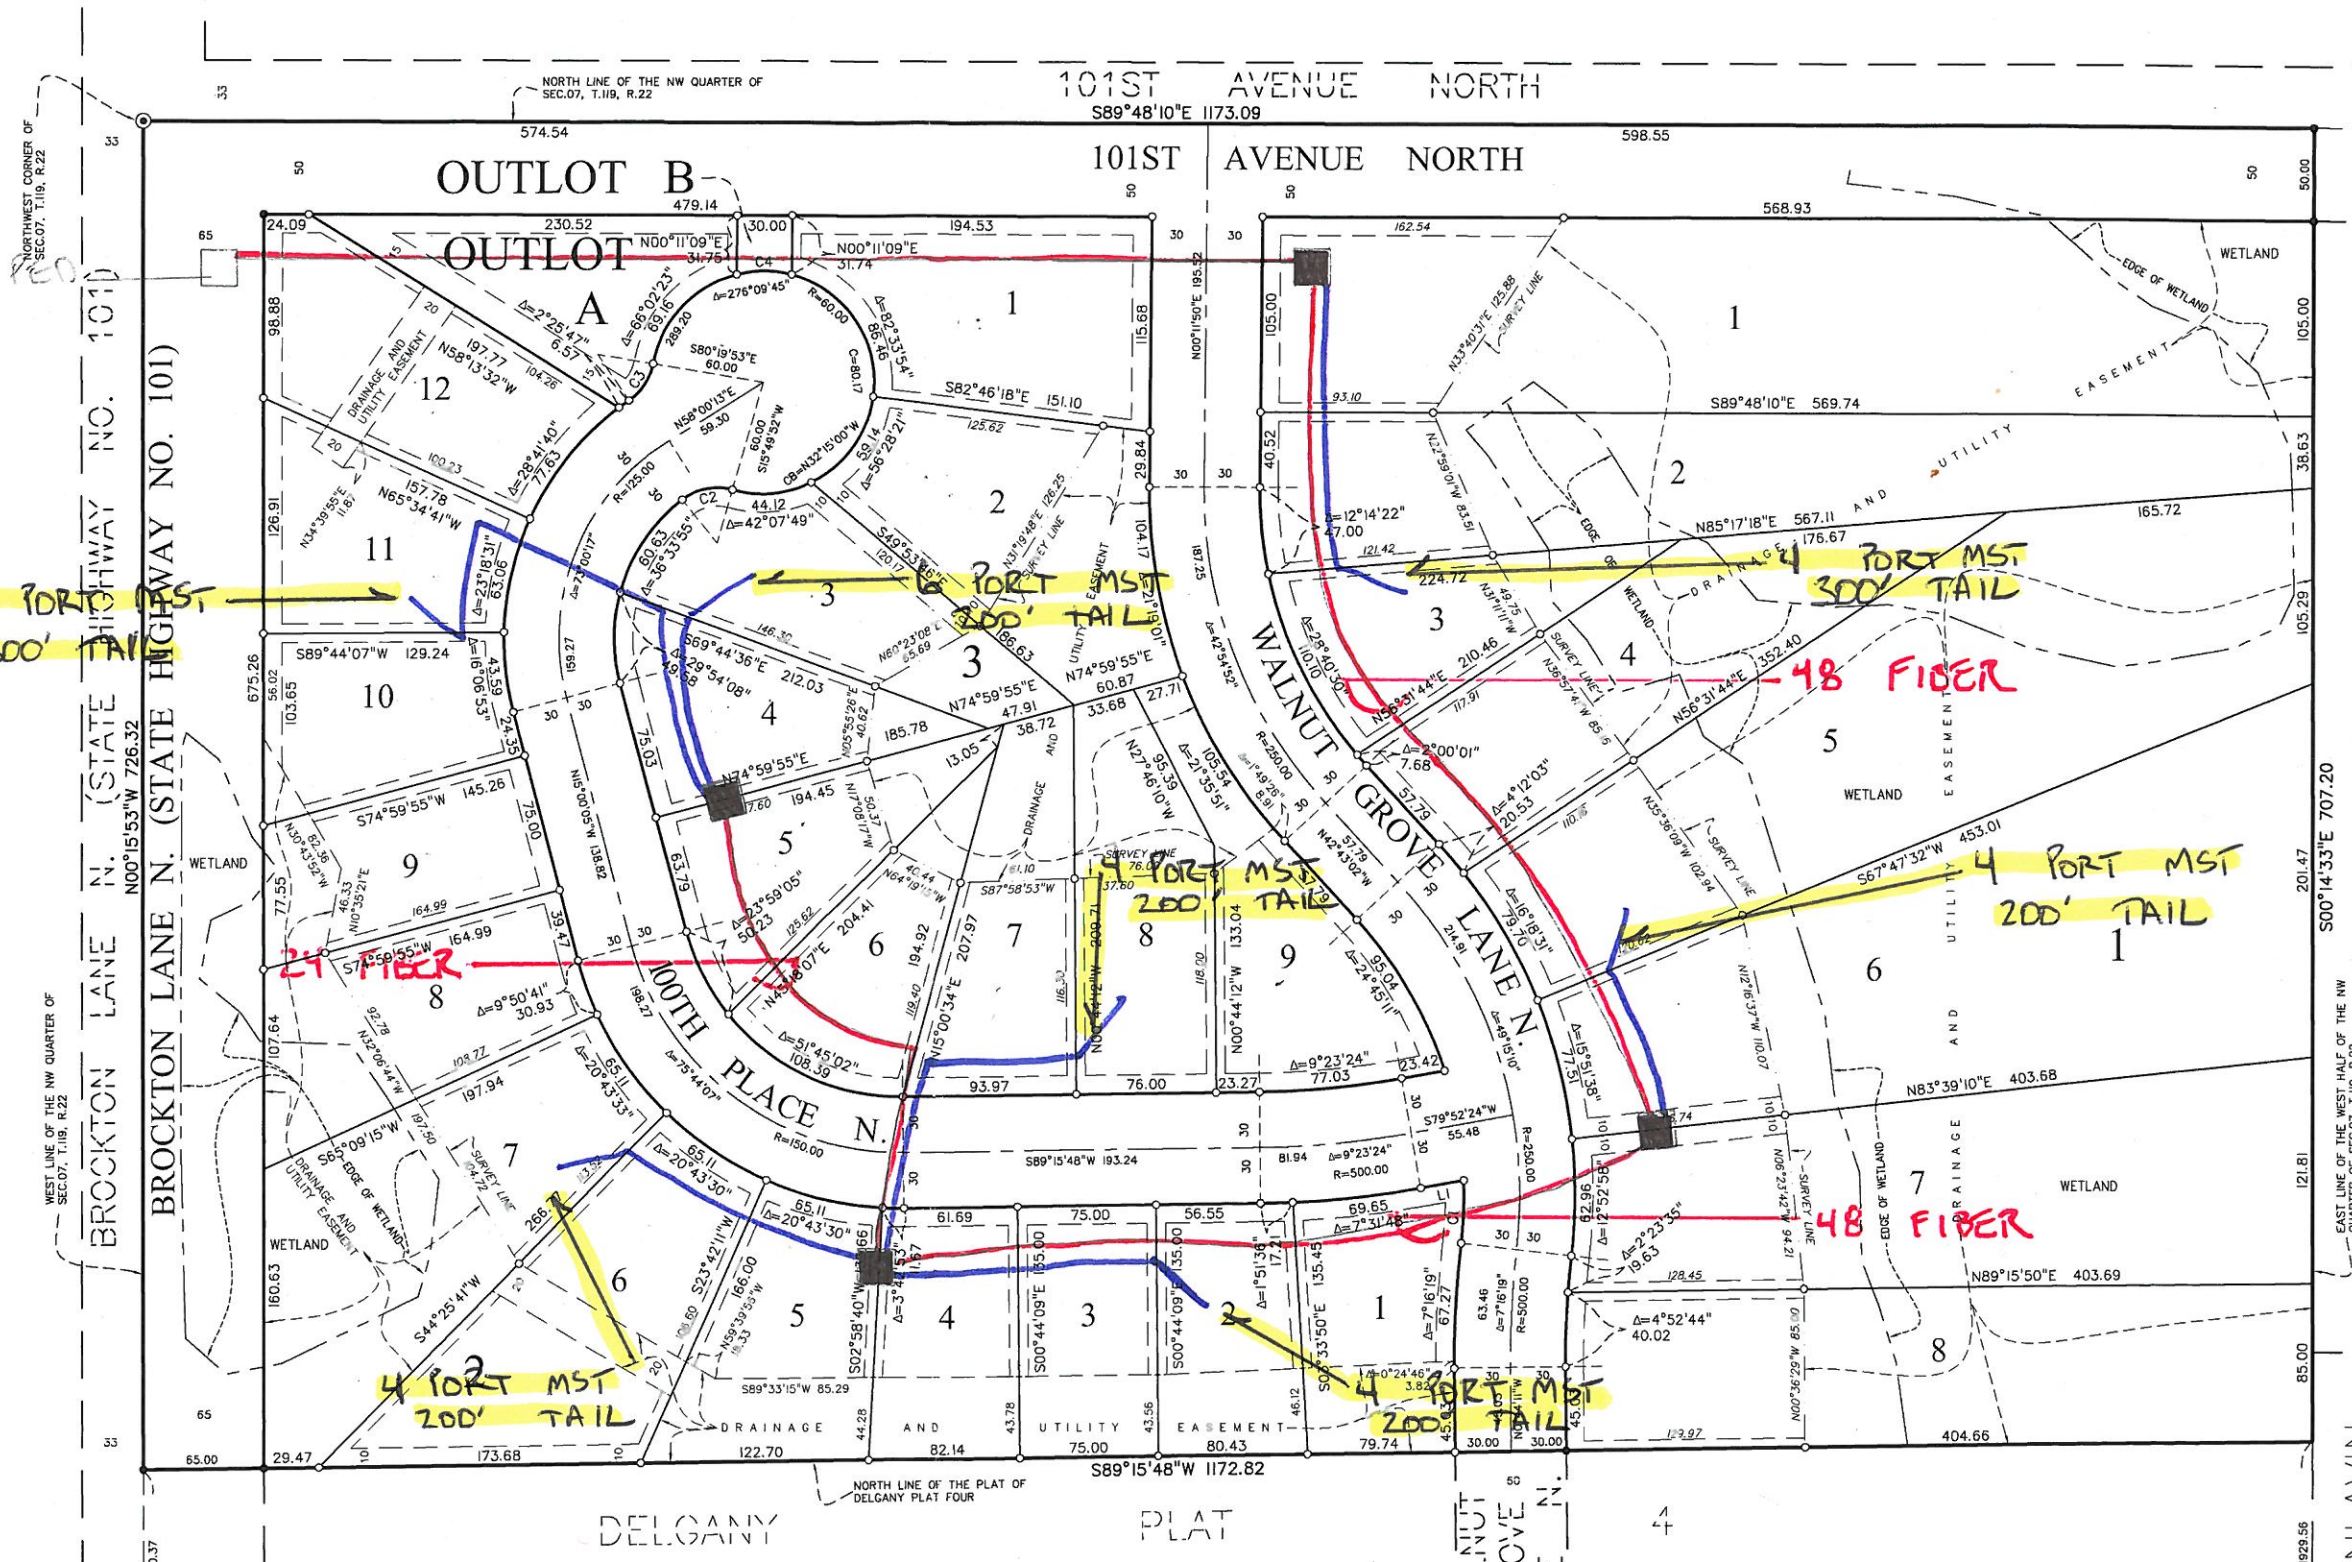

CURVE AND LINE TABLE					
TAG #	LENGTH	DELTA	RADIUS	BEARING/ CHORD BEARING	CHORD DISTANCE
C1	33.89	Δ=8°49'30"	220.00	N2°07'24"E	33.85
C2	28.47	Δ=54°21'53"	30.00	S78°38'56"W	27.41
C3	24.02	Δ=45°52'39"	30.00	N32°36'26"E	23.38
C4	30.32	Δ=28°57'18"	60.00	N89°48'51"W	30.00
L1	23.42			S79°52'24"W	

SATHRE-BERGQUIST, INC.