


Enter building with PVC and pull box into mechanical room re-doing coax entry. Will need splice ticket. Install PTP on block wall in mechanical room. Install jumper 450ft along open ceiling trusses through multiple suites to rack in data room. Needs lift and has ramp. Some suites wont require lift.

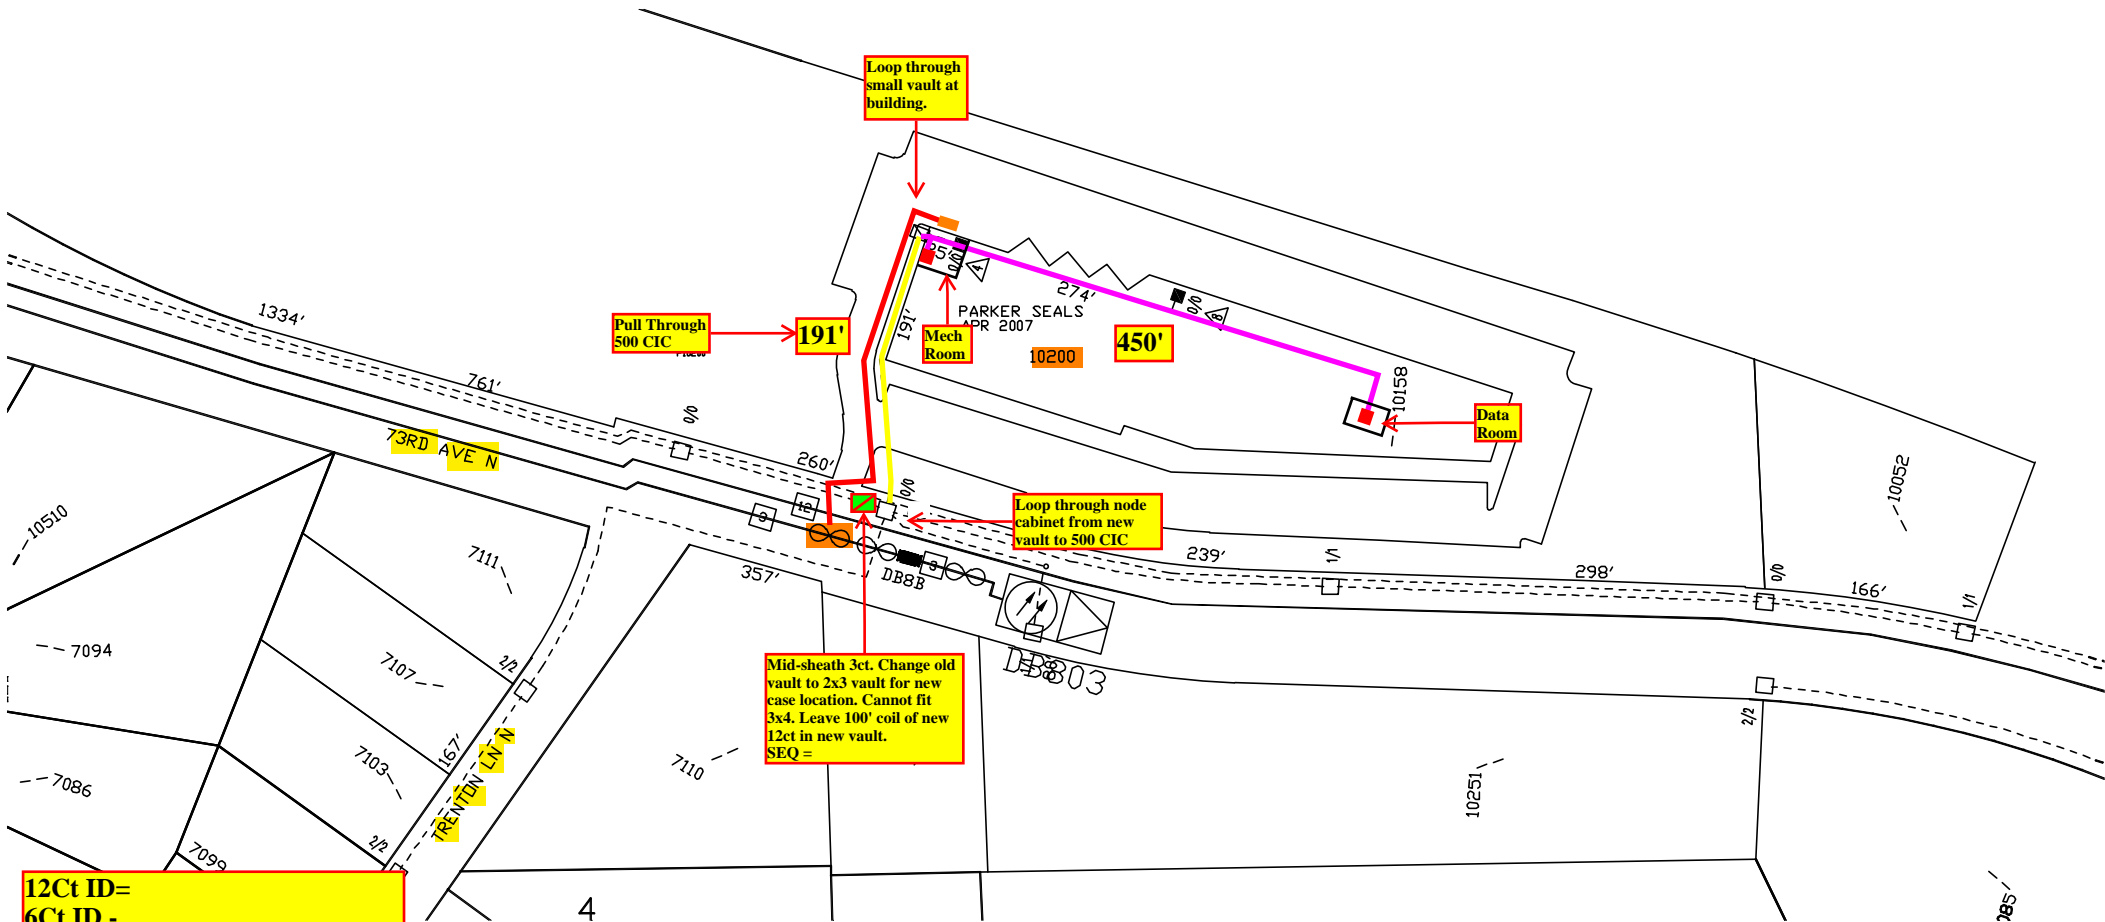

12Ct ID=
 6Ct ID -
 12Ct at PTP=
 6Ct at PTP=
 6Ct at Rack=
 Total ISP=
 Copper Used=
 Existing Duct -
 New UG -
 2x3 vaults set -
 Total 12ct -